



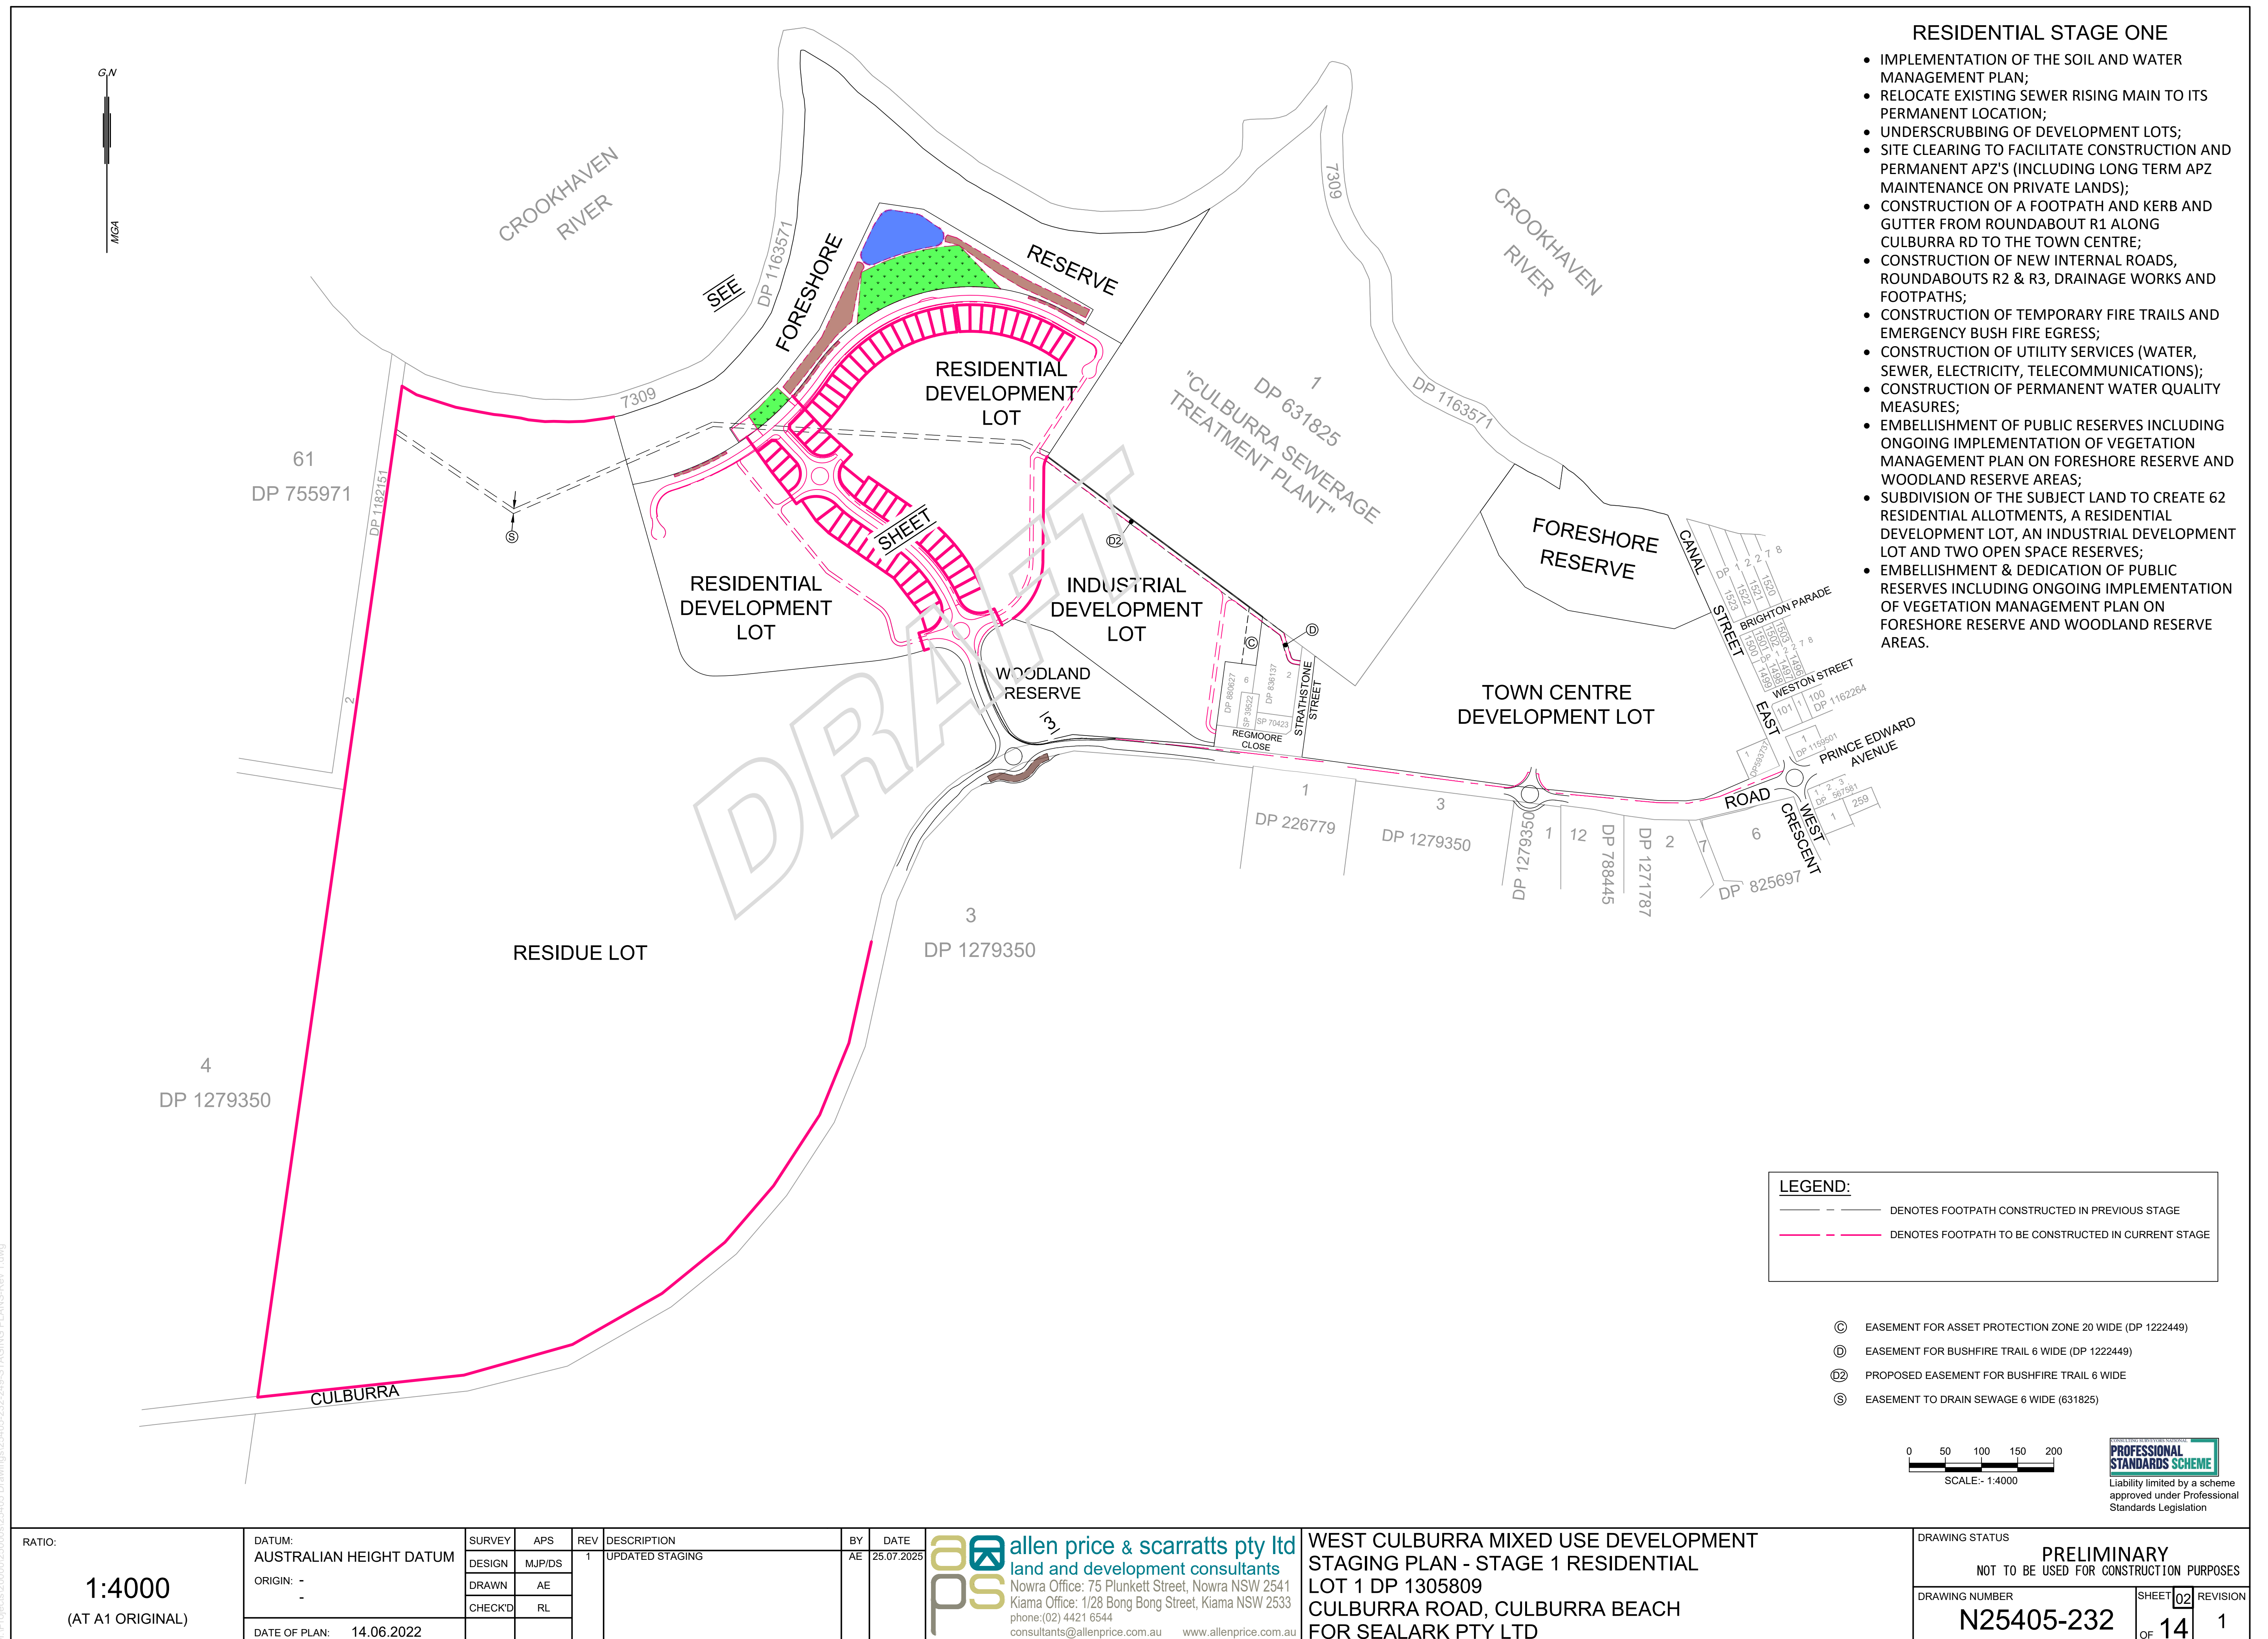


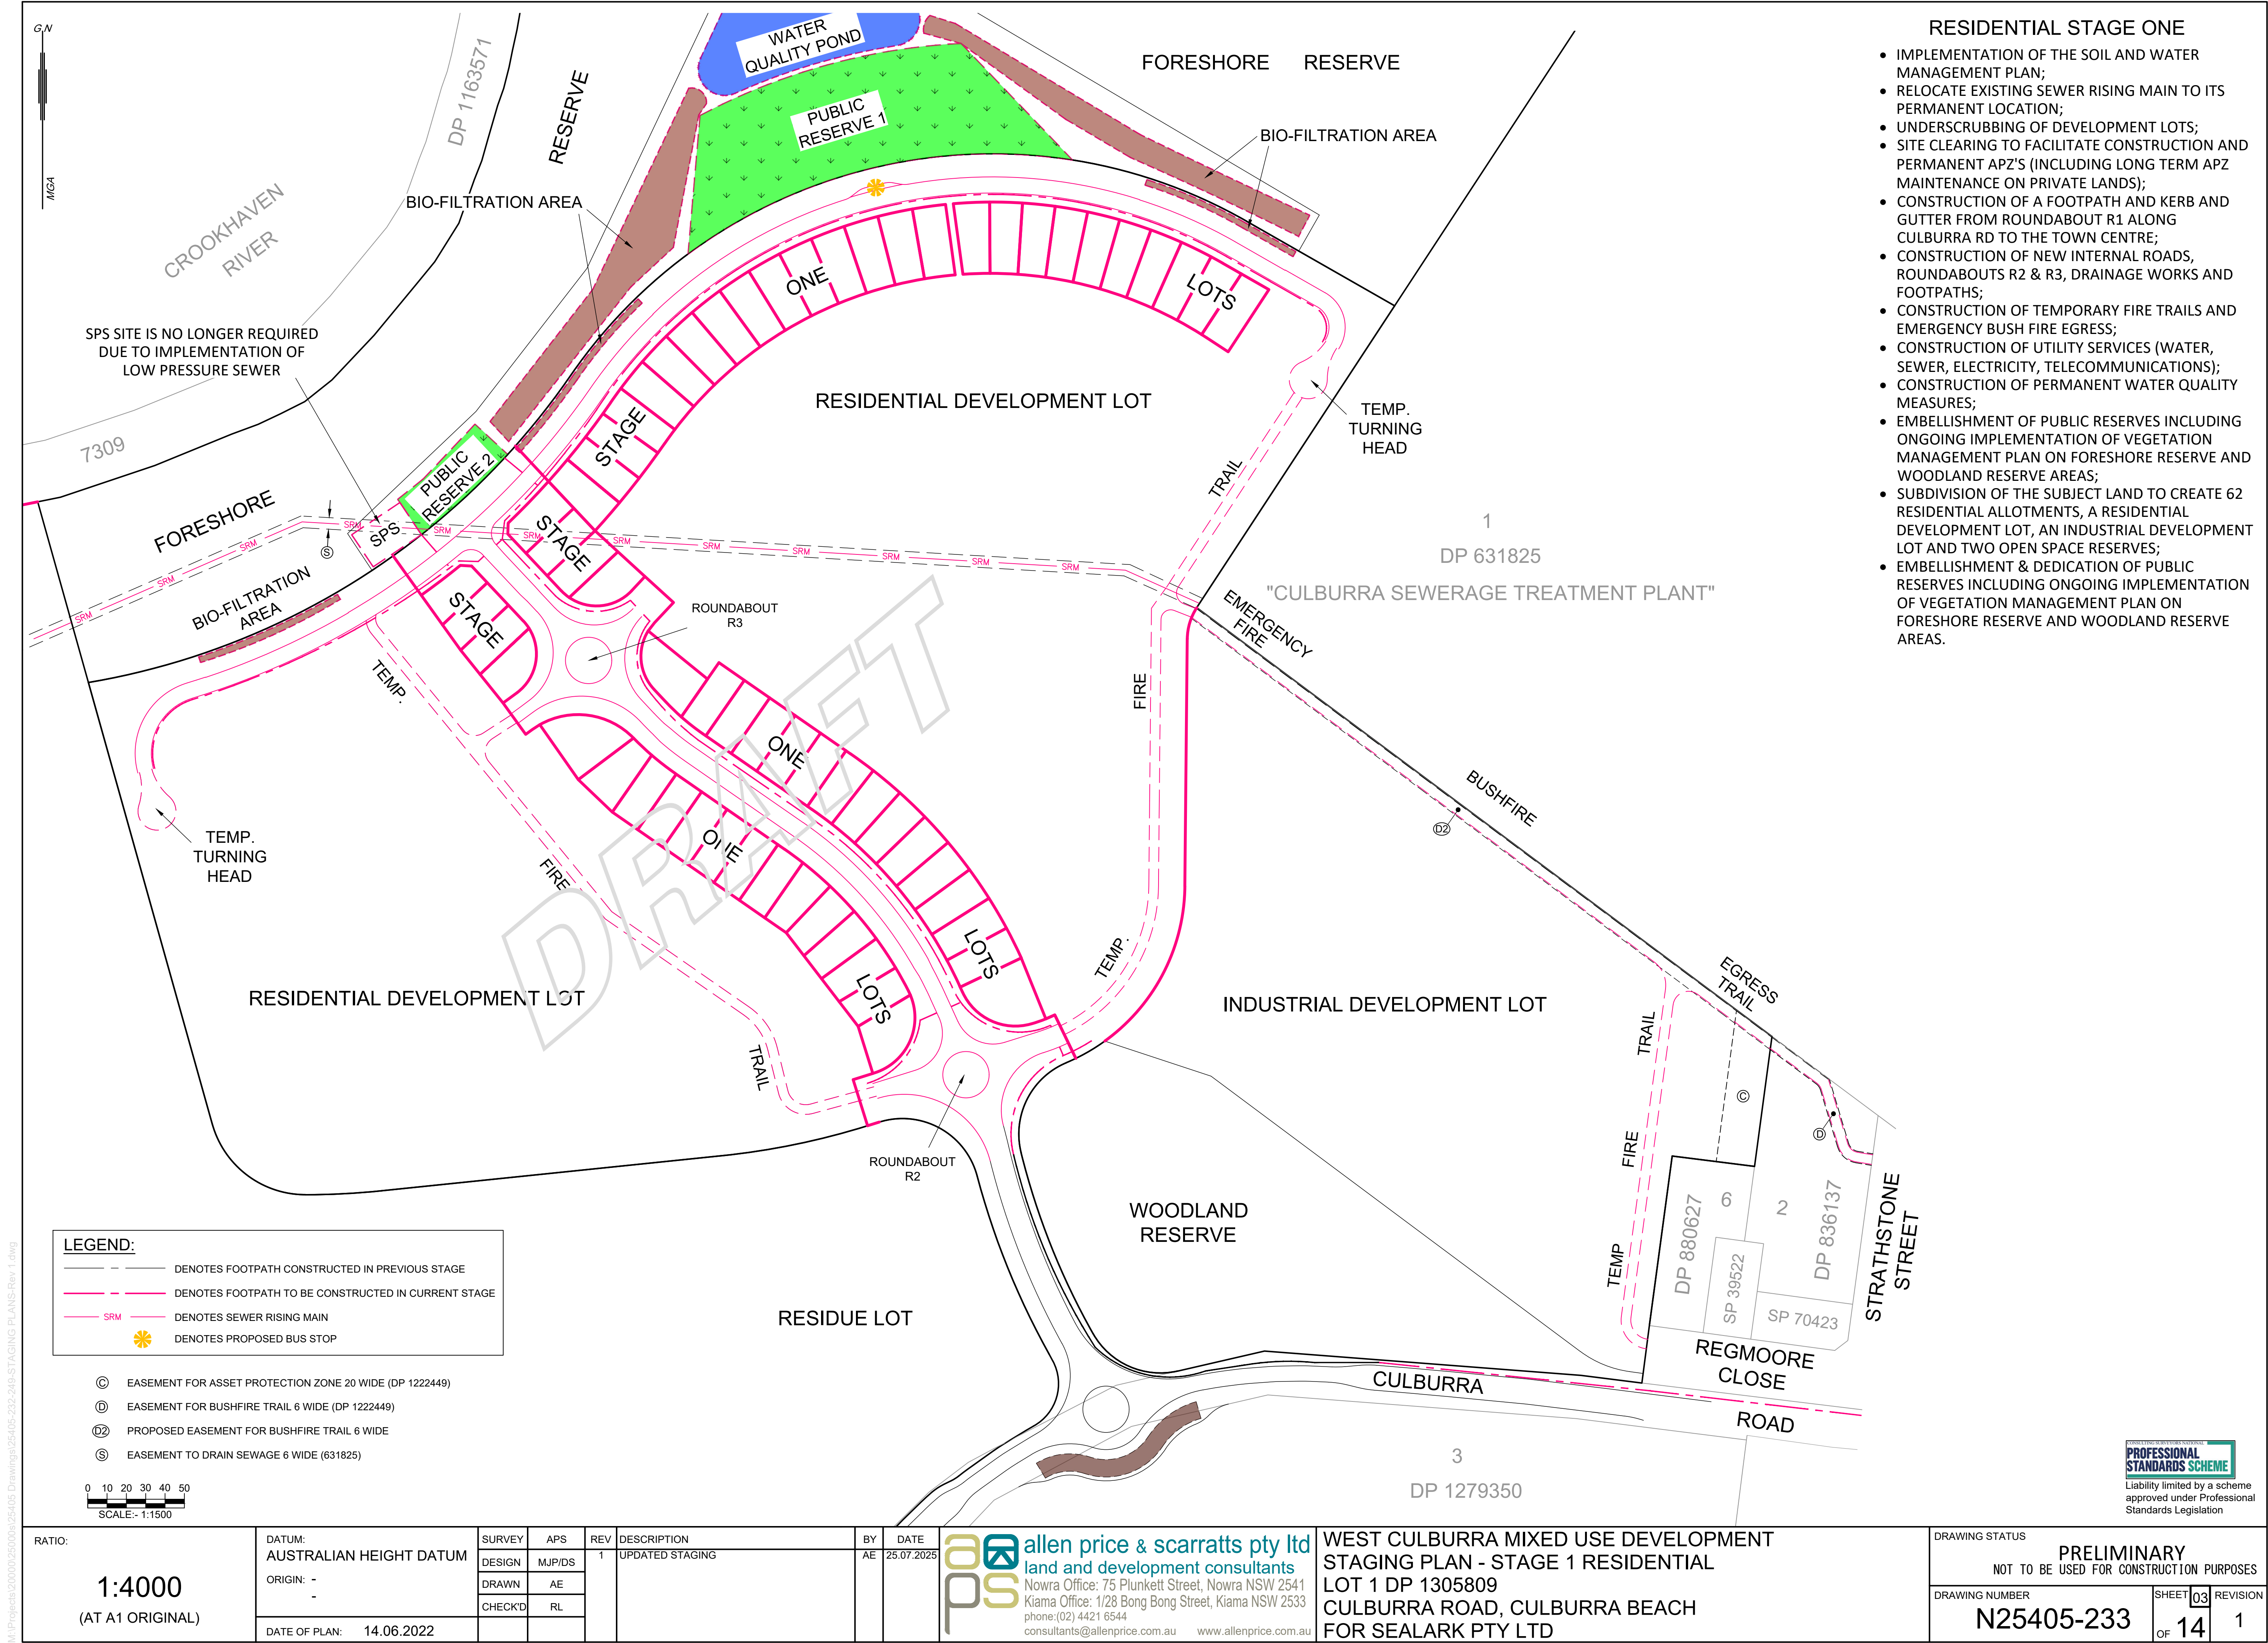

RESIDENTIAL STAGE ONE

- IMPLEMENTATION OF THE SOIL AND WATER MANAGEMENT PLAN;
- RELOCATE EXISTING SEWER RISING MAIN TO ITS PERMANENT LOCATION;
- UNDERSCRUBBING OF DEVELOPMENT LOTS;
- SITE CLEARING TO FACILITATE CONSTRUCTION AND PERMANENT APZ'S (INCLUDING LONG TERM APZ MAINTENANCE ON PRIVATE LANDS);
- CONSTRUCTION OF A FOOTPATH AND KERB AND GUTTER FROM ROUNDABOUT R1 ALONG CULBURRA RD TO THE TOWN CENTRE;
- CONSTRUCTION OF NEW INTERNAL ROADS, ROUNDABOUTS R2 & R3, DRAINAGE WORKS AND FOOTPATHS;
- CONSTRUCTION OF TEMPORARY FIRE TRAILS AND EMERGENCY BUSH FIRE EGRESS;
- CONSTRUCTION OF UTILITY SERVICES (WATER, SEWER, ELECTRICITY, TELECOMMUNICATIONS);
- CONSTRUCTION OF PERMANENT WATER QUALITY MEASURES;
- EMBELLISHMENT OF PUBLIC RESERVES INCLUDING ONGOING IMPLEMENTATION OF VEGETATION MANAGEMENT PLAN ON FORESHORE RESERVE AND WOODLAND RESERVE AREAS;
- SUBDIVISION OF THE SUBJECT LAND TO CREATE 62 RESIDENTIAL ALLOTMENTS, A RESIDENTIAL DEVELOPMENT LOT, AN INDUSTRIAL DEVELOPMENT LOT AND TWO OPEN SPACE RESERVES;
- EMBELLISHMENT & DEDICATION OF PUBLIC RESERVES INCLUDING ONGOING IMPLEMENTATION OF VEGETATION MANAGEMENT PLAN ON FORESHORE RESERVE AND WOODLAND RESERVE AREAS.


M:\Projects\20000250006\25405 Drawings\25405-232-249-STAGING PLANS-Rev 1.dwg

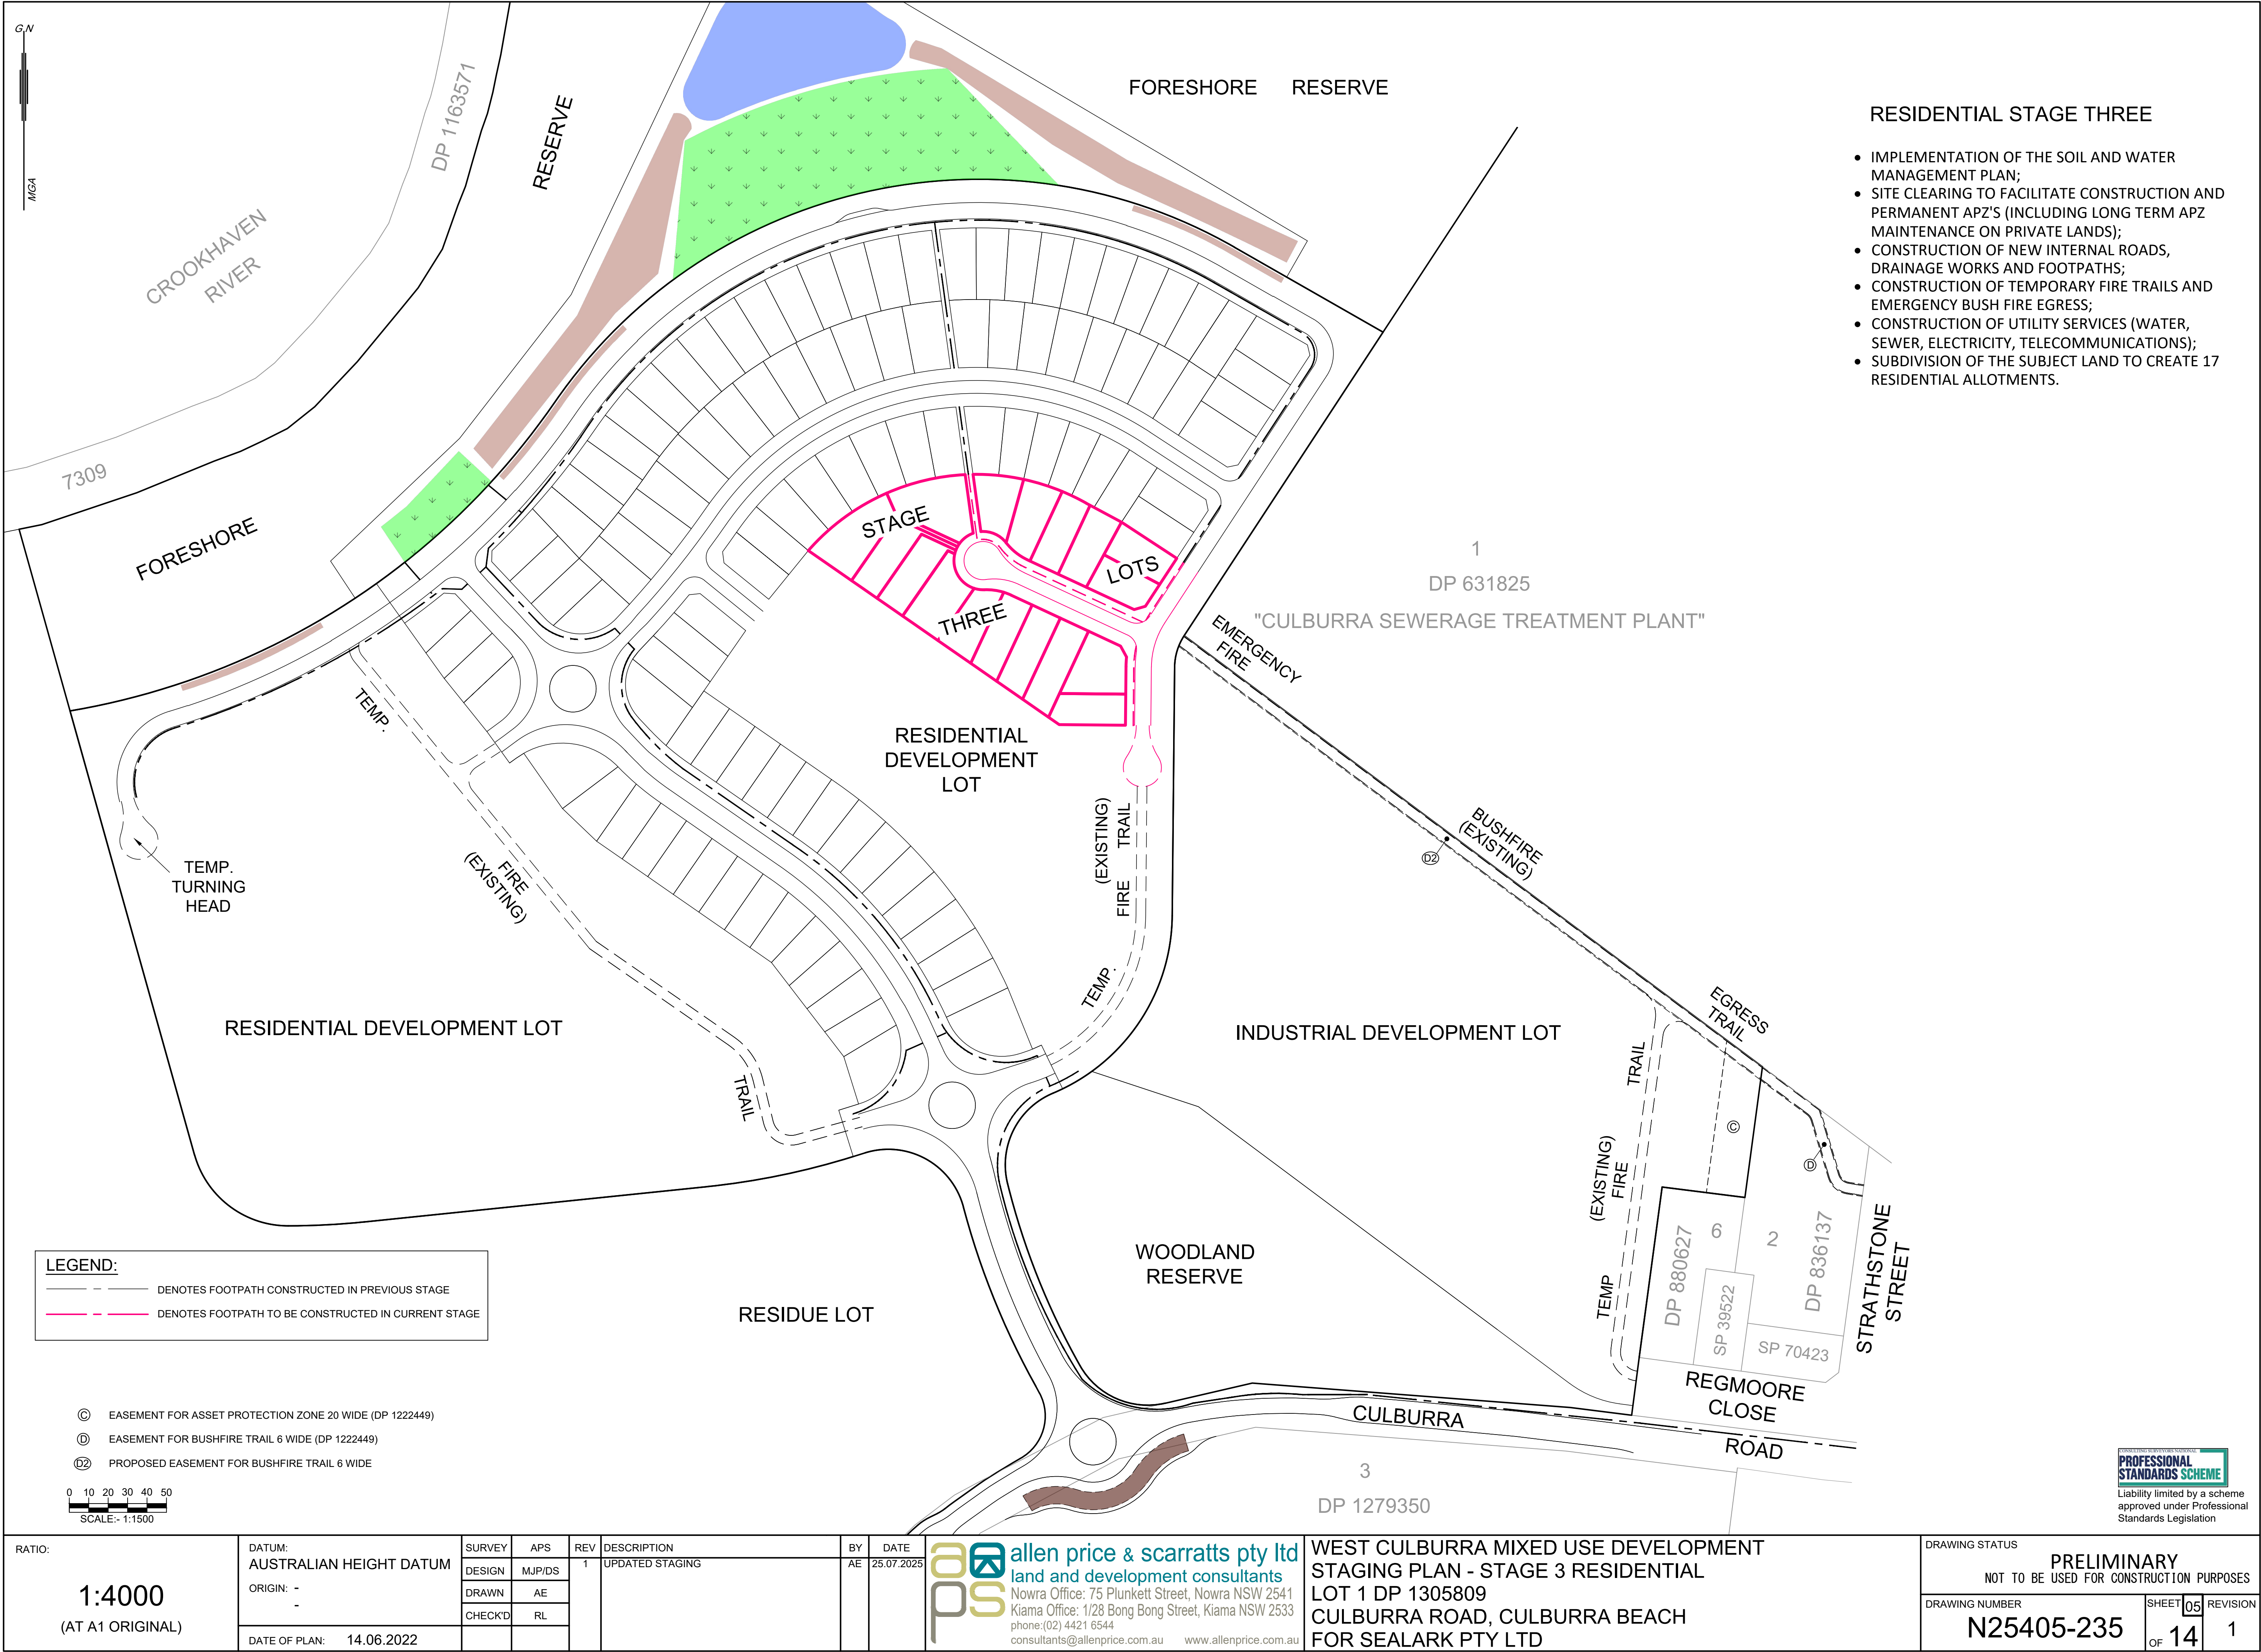


RESIDENTIAL STAGE THREE


- IMPLEMENTATION OF THE SOIL AND WATER MANAGEMENT PLAN;
- SITE CLEARING TO FACILITATE CONSTRUCTION AND PERMANENT APZ'S (INCLUDING LONG TERM APZ MAINTENANCE ON PRIVATE LANDS);
- CONSTRUCTION OF NEW INTERNAL ROADS, DRAINAGE WORKS AND FOOTPATHS;
- CONSTRUCTION OF TEMPORARY FIRE TRAILS AND EMERGENCY BUSH FIRE EGRESS;
- CONSTRUCTION OF UTILITY SERVICES (WATER, SEWER, ELECTRICITY, TELECOMMUNICATIONS);
- SUBDIVISION OF THE SUBJECT LAND TO CREATE 17 RESIDENTIAL ALLOTMENTS.


RATIO: 1:4000 (AT A1 ORIGINAL)	DATUM: AUSTRALIAN HEIGHT DATUM	SURVEY	APS	REV	DESCRIPTION	BY	DATE	 allen price & scarratts pty ltd land and development consultants Nowra Office: 75 Plunkett Street, Nowra NSW 2541 Kiama Office: 1/28 Bong Bong Street, Kiama NSW 2533 phone: (02) 4421 6544 consultants@allenprice.com.au www.allenprice.com.au	WEST CULBURRA MIXED USE DEVELOPMENT STAGING PLAN - STAGE 3 RESIDENTIAL LOT 1 DP 1305809 CULBURRA ROAD, CULBURRA BEACH FOR SEALARK PTY LTD	DRAWING STATUS PRELIMINARY NOT TO BE USED FOR CONSTRUCTION PURPOSES	
	ORIGIN: - -	DESIGN	MJP/DS	1	UPDATED STAGING	AE	25.07.2025			DRAWING NUMBER N25405-235	SHEET 05 REVISION OF 14 1
	DATE OF PLAN: 14.06.2022	DRAWN	AE								
		CHECK'D	RL								

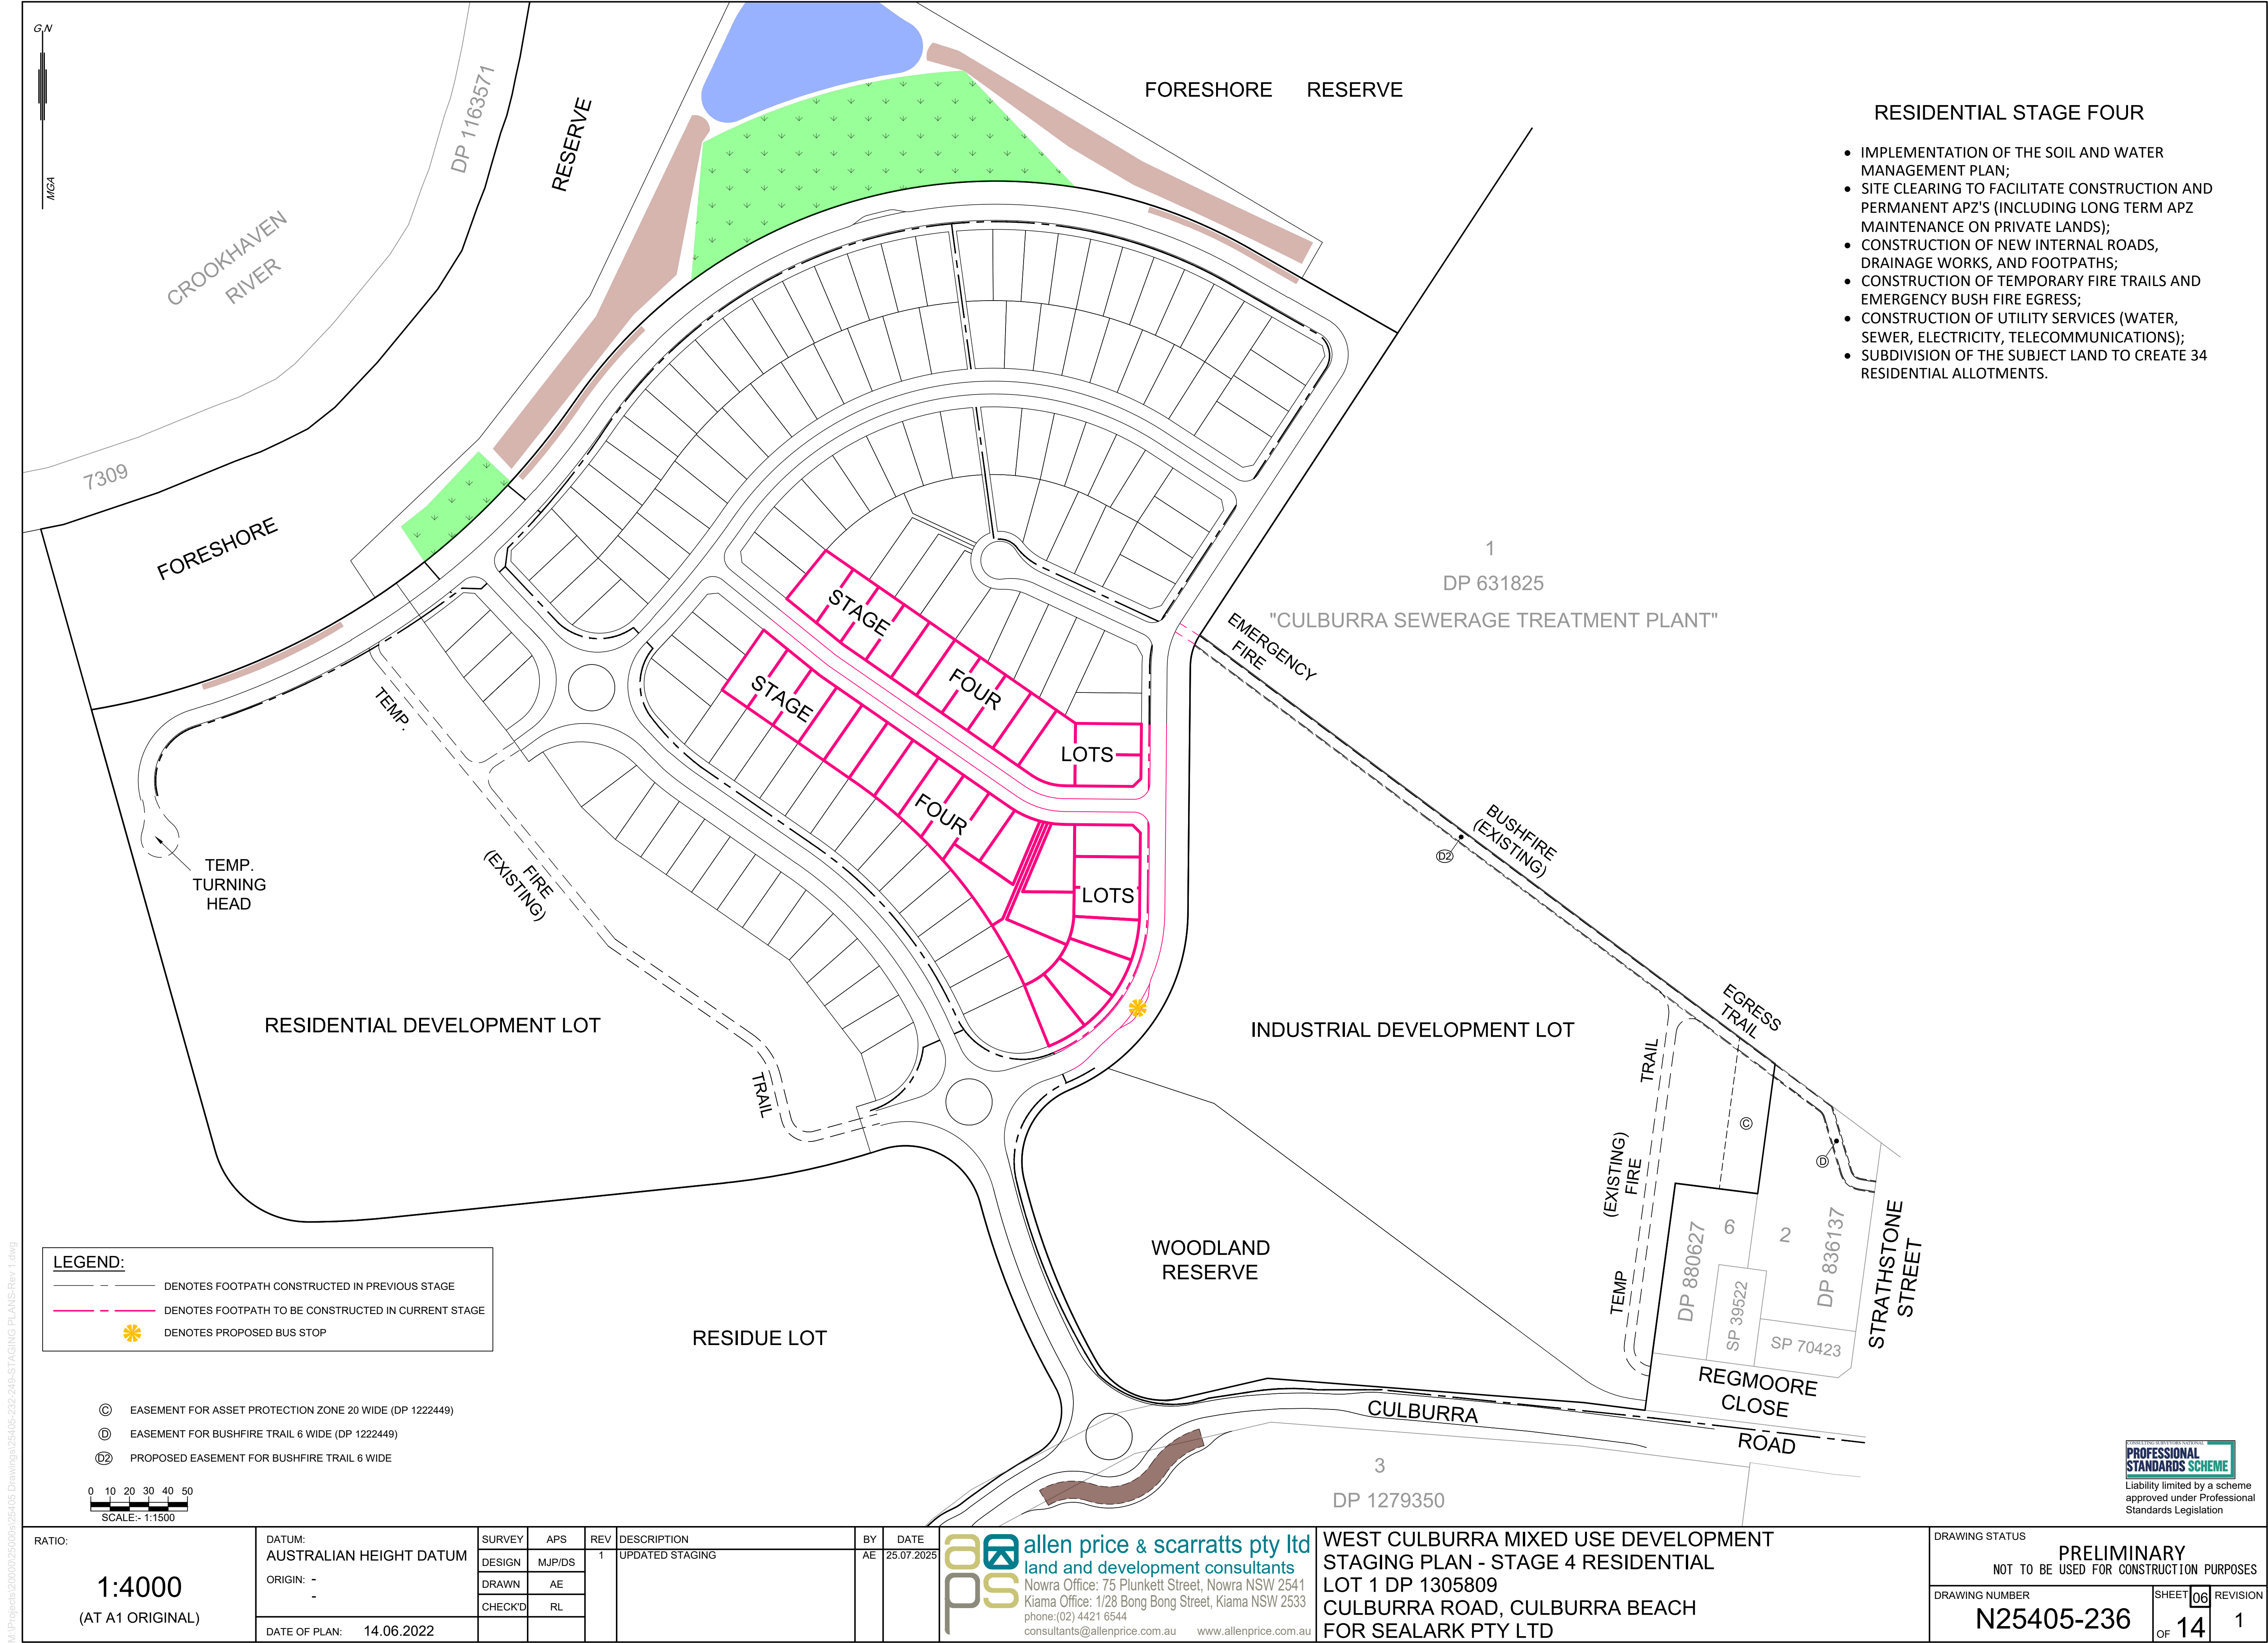


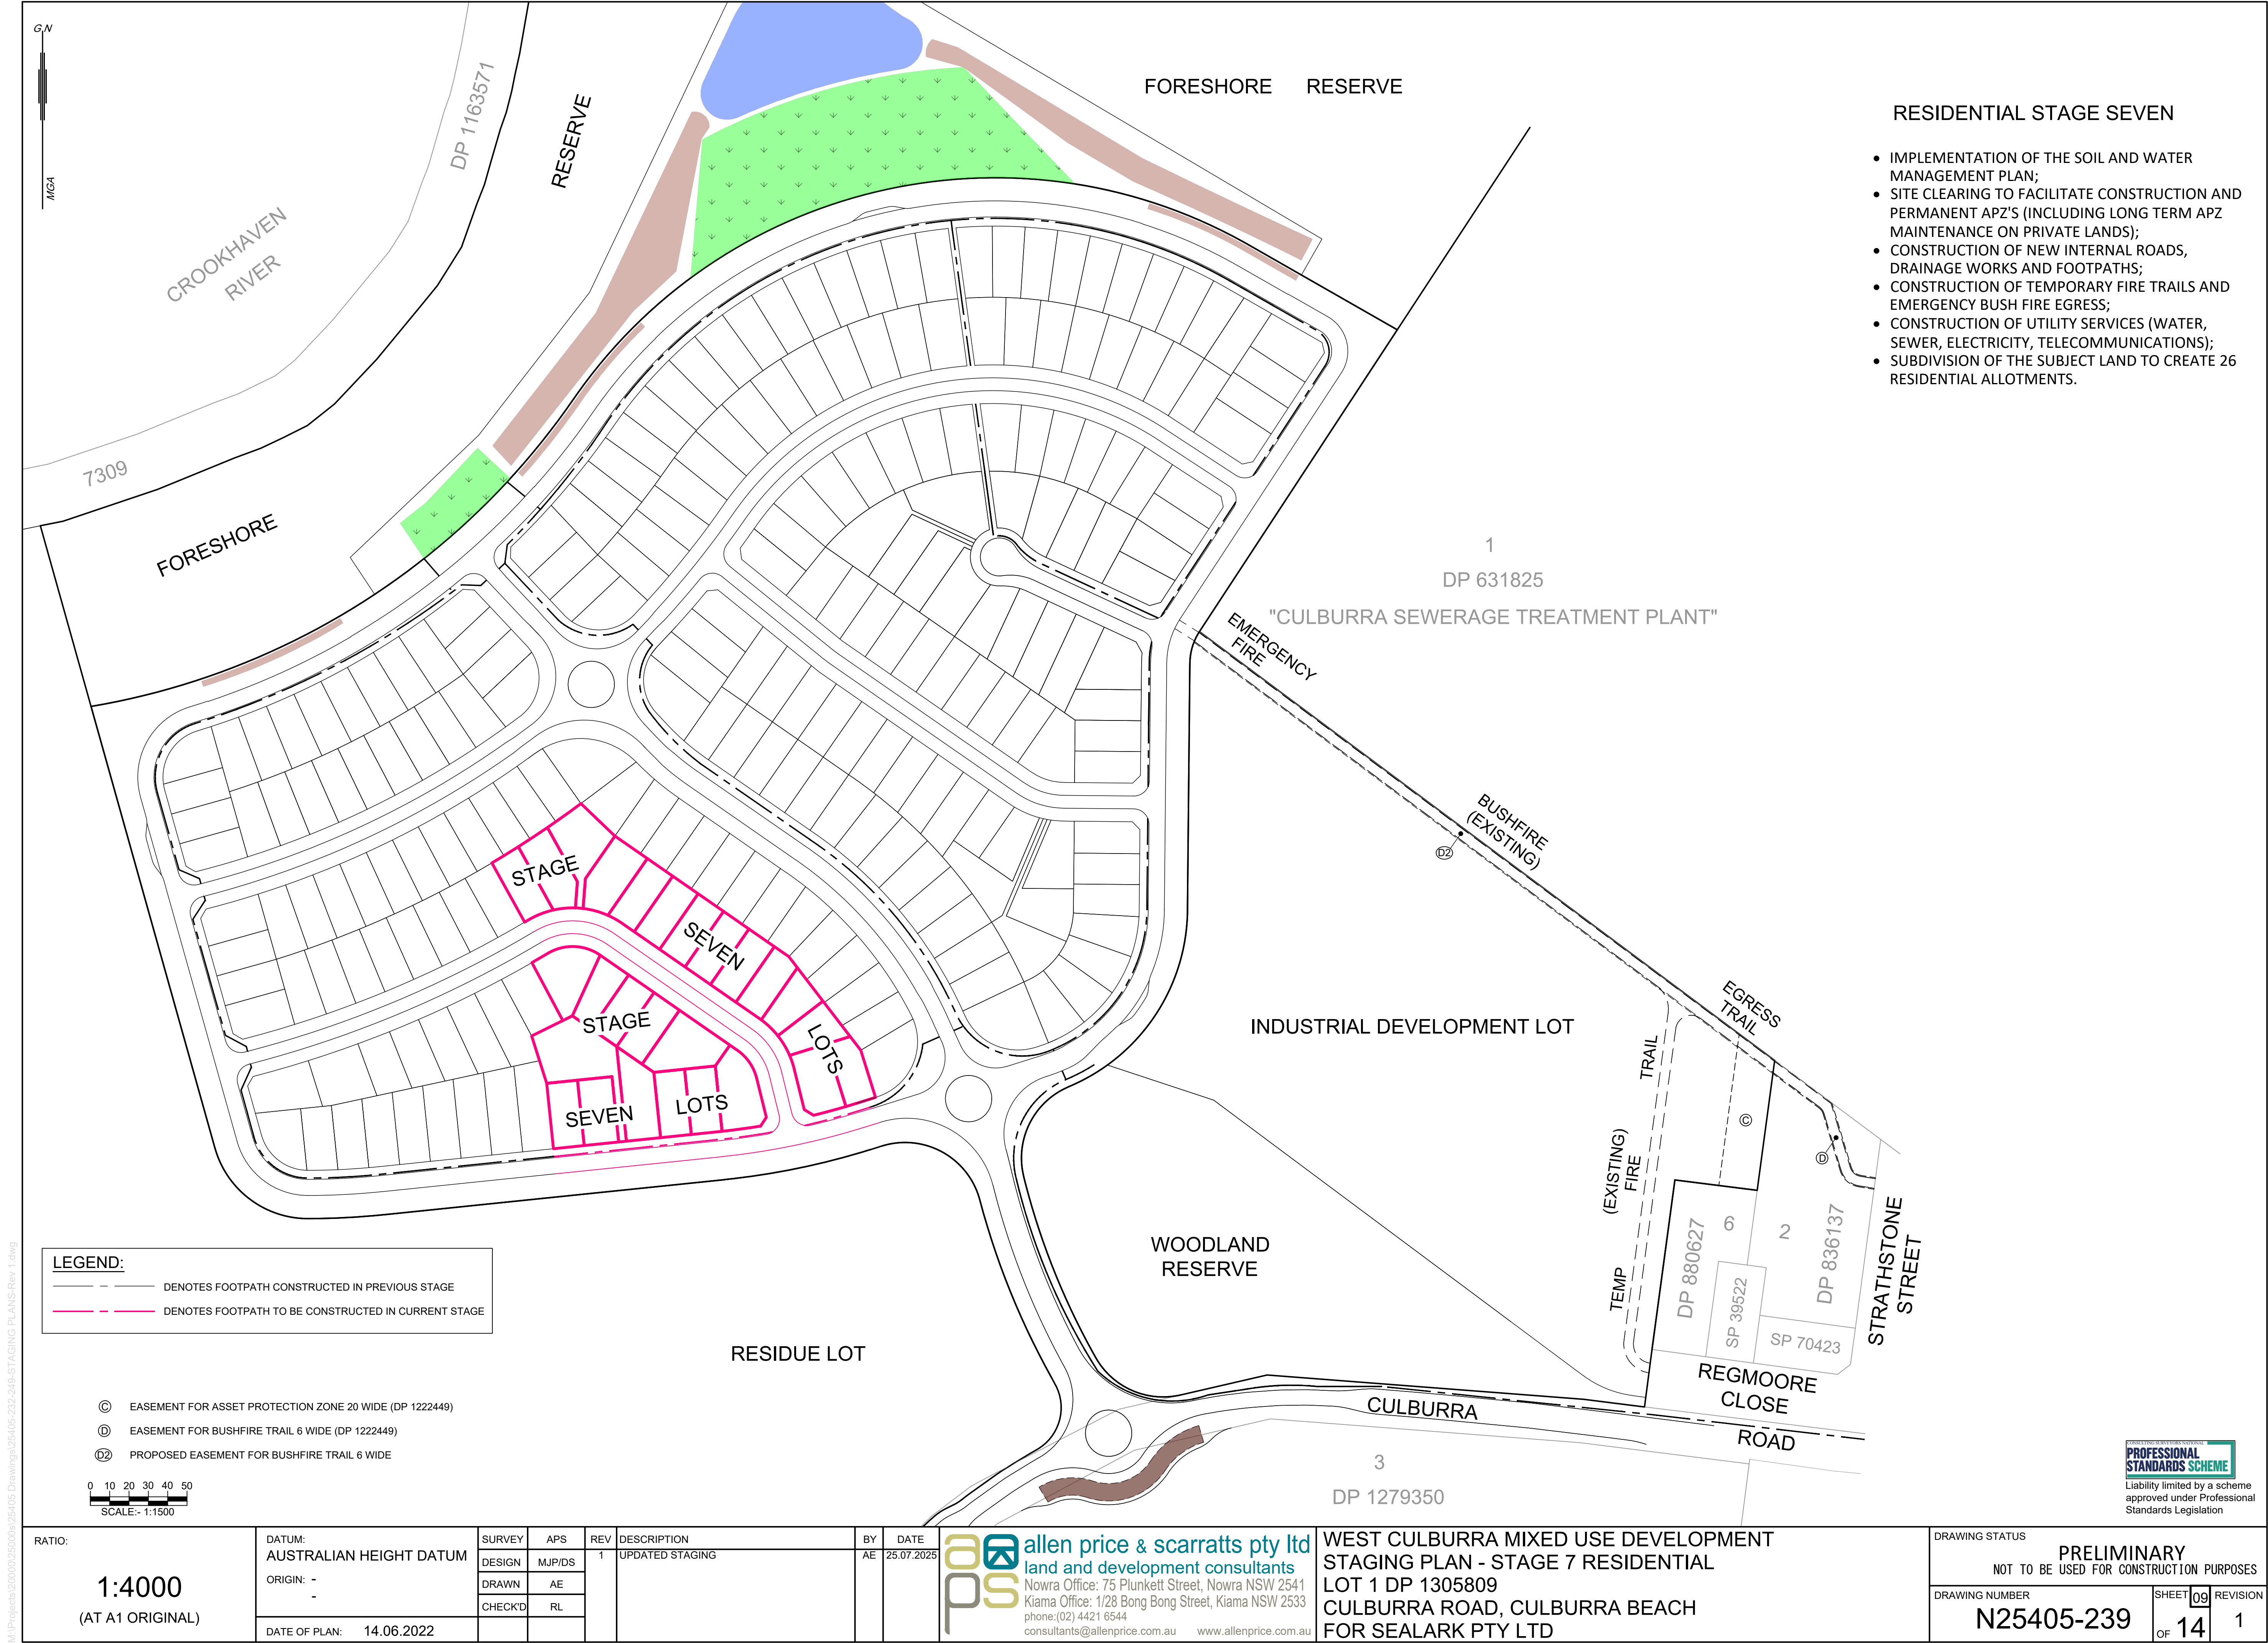

M:\Projects\20000\25000\025405 Drawings\25405-232-249-STAGING PLANS-Rev 1.dwg

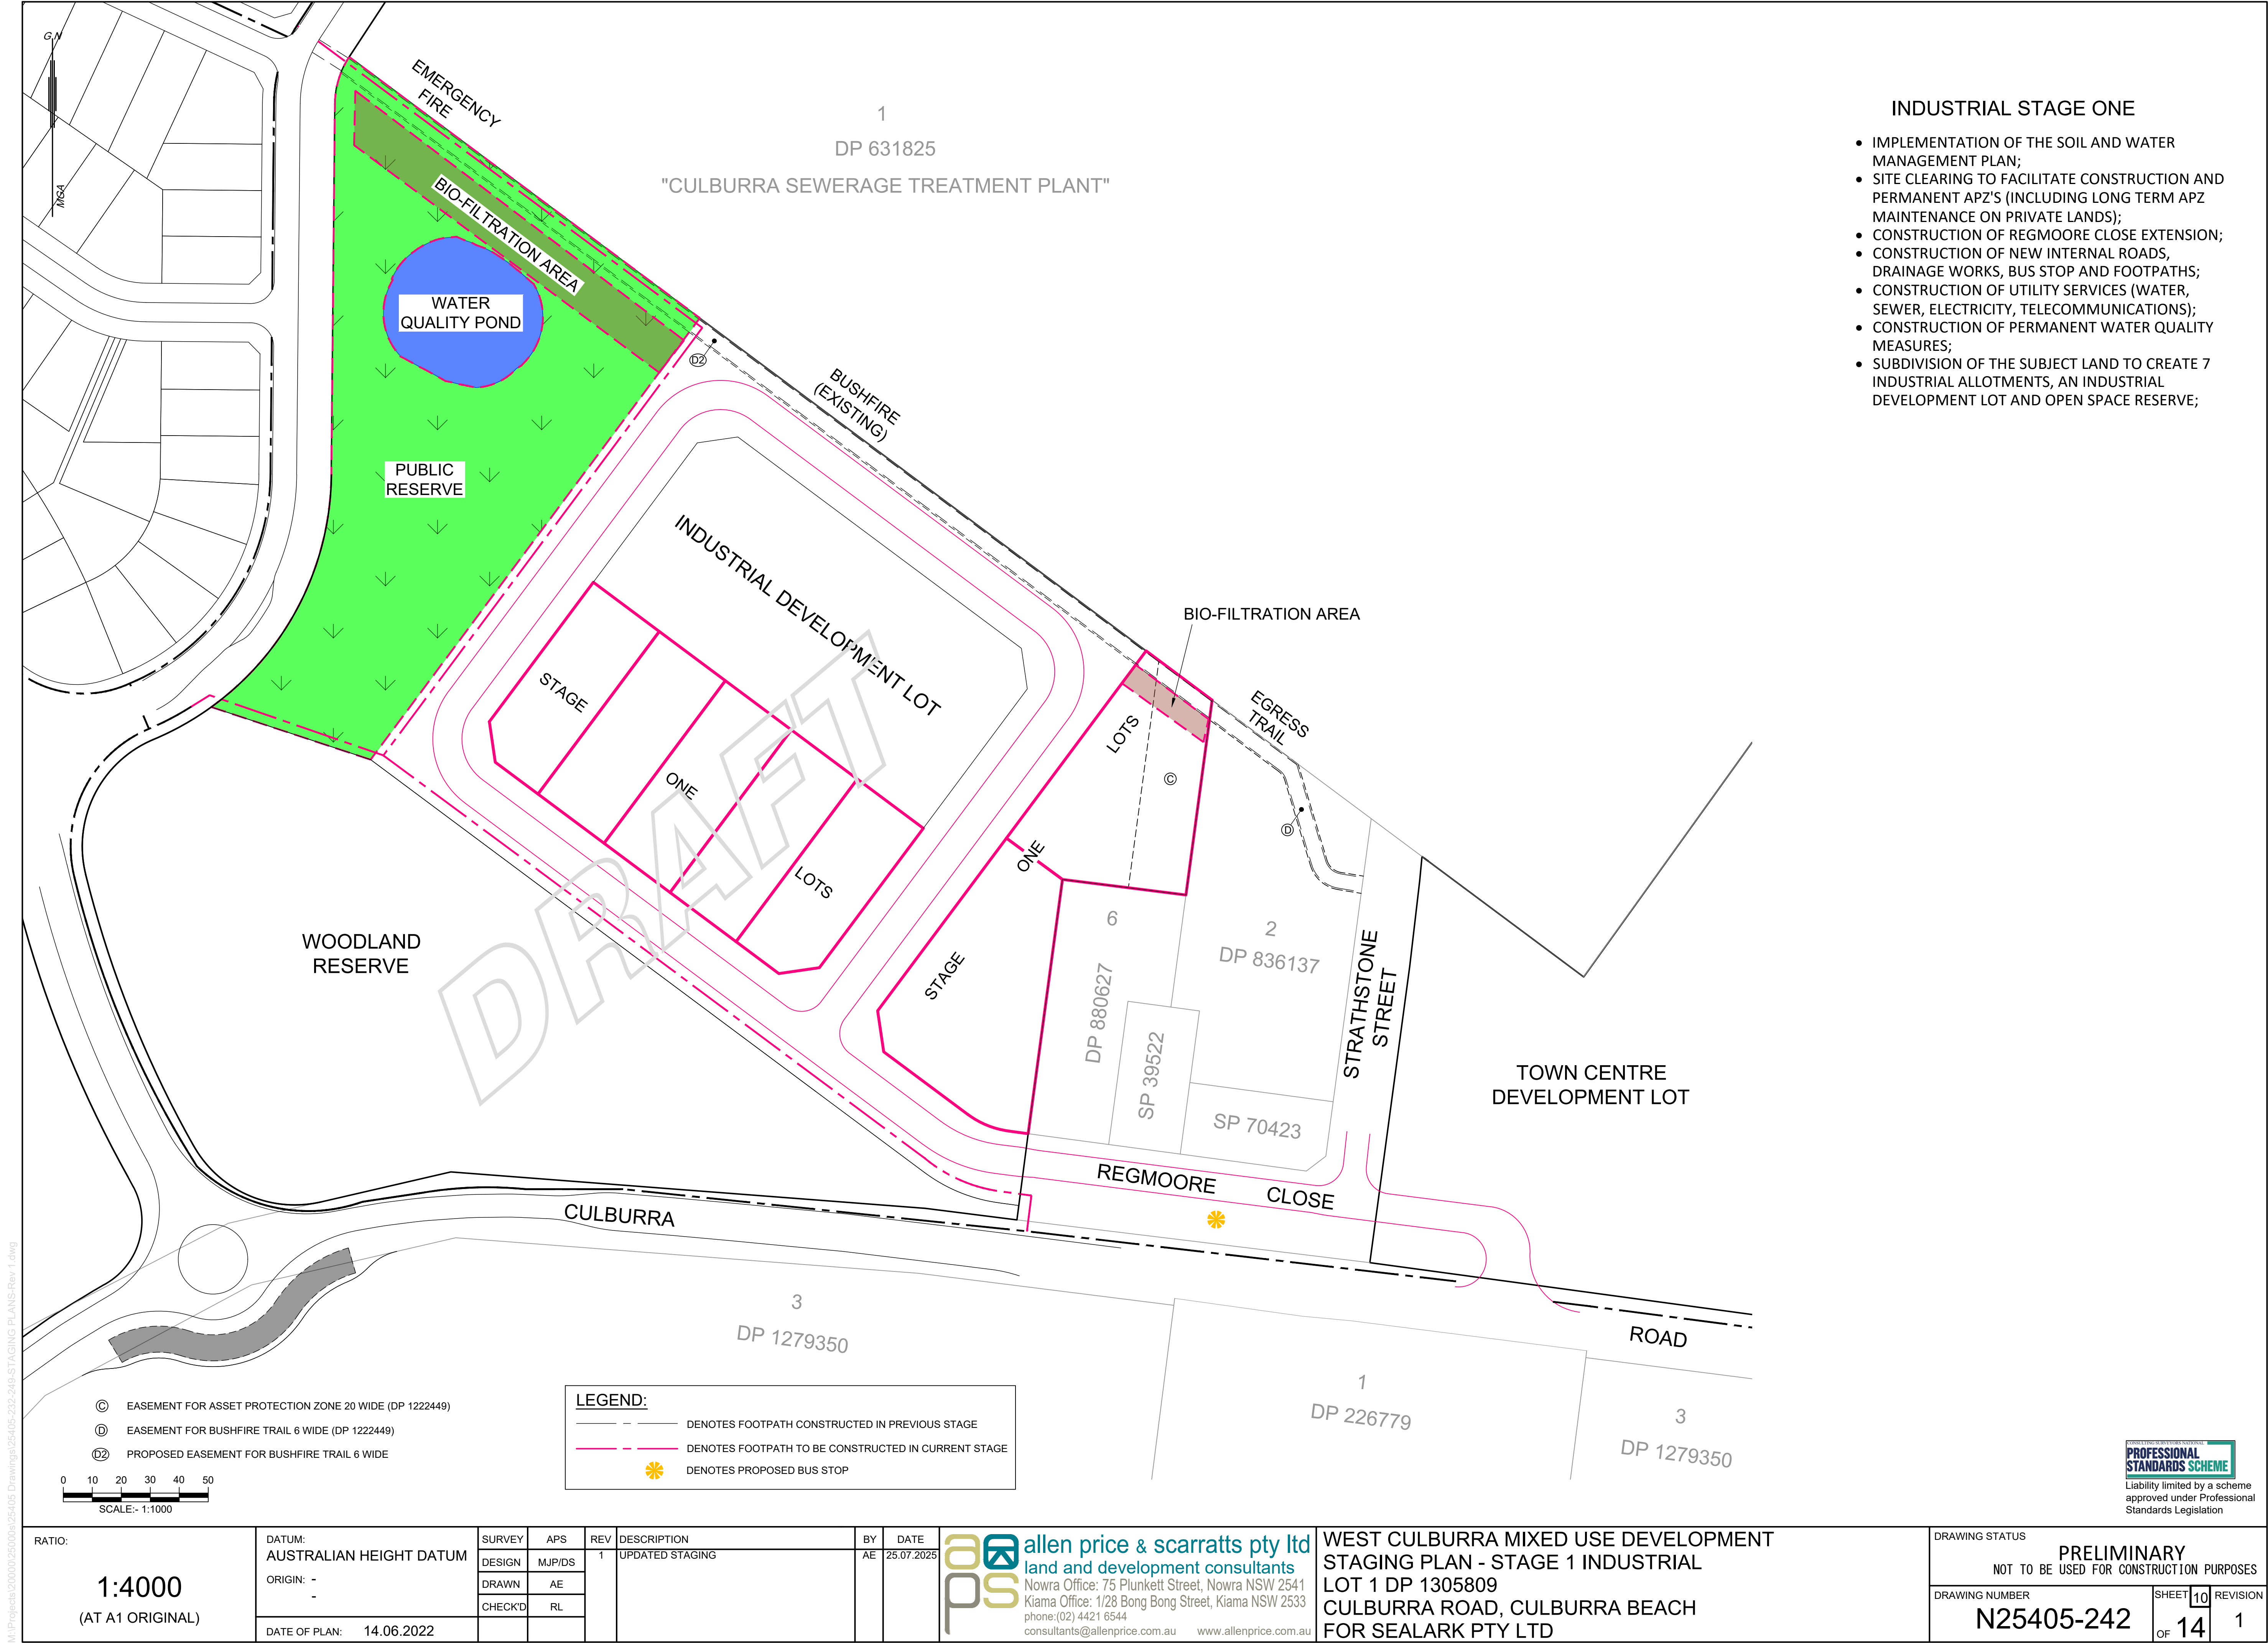

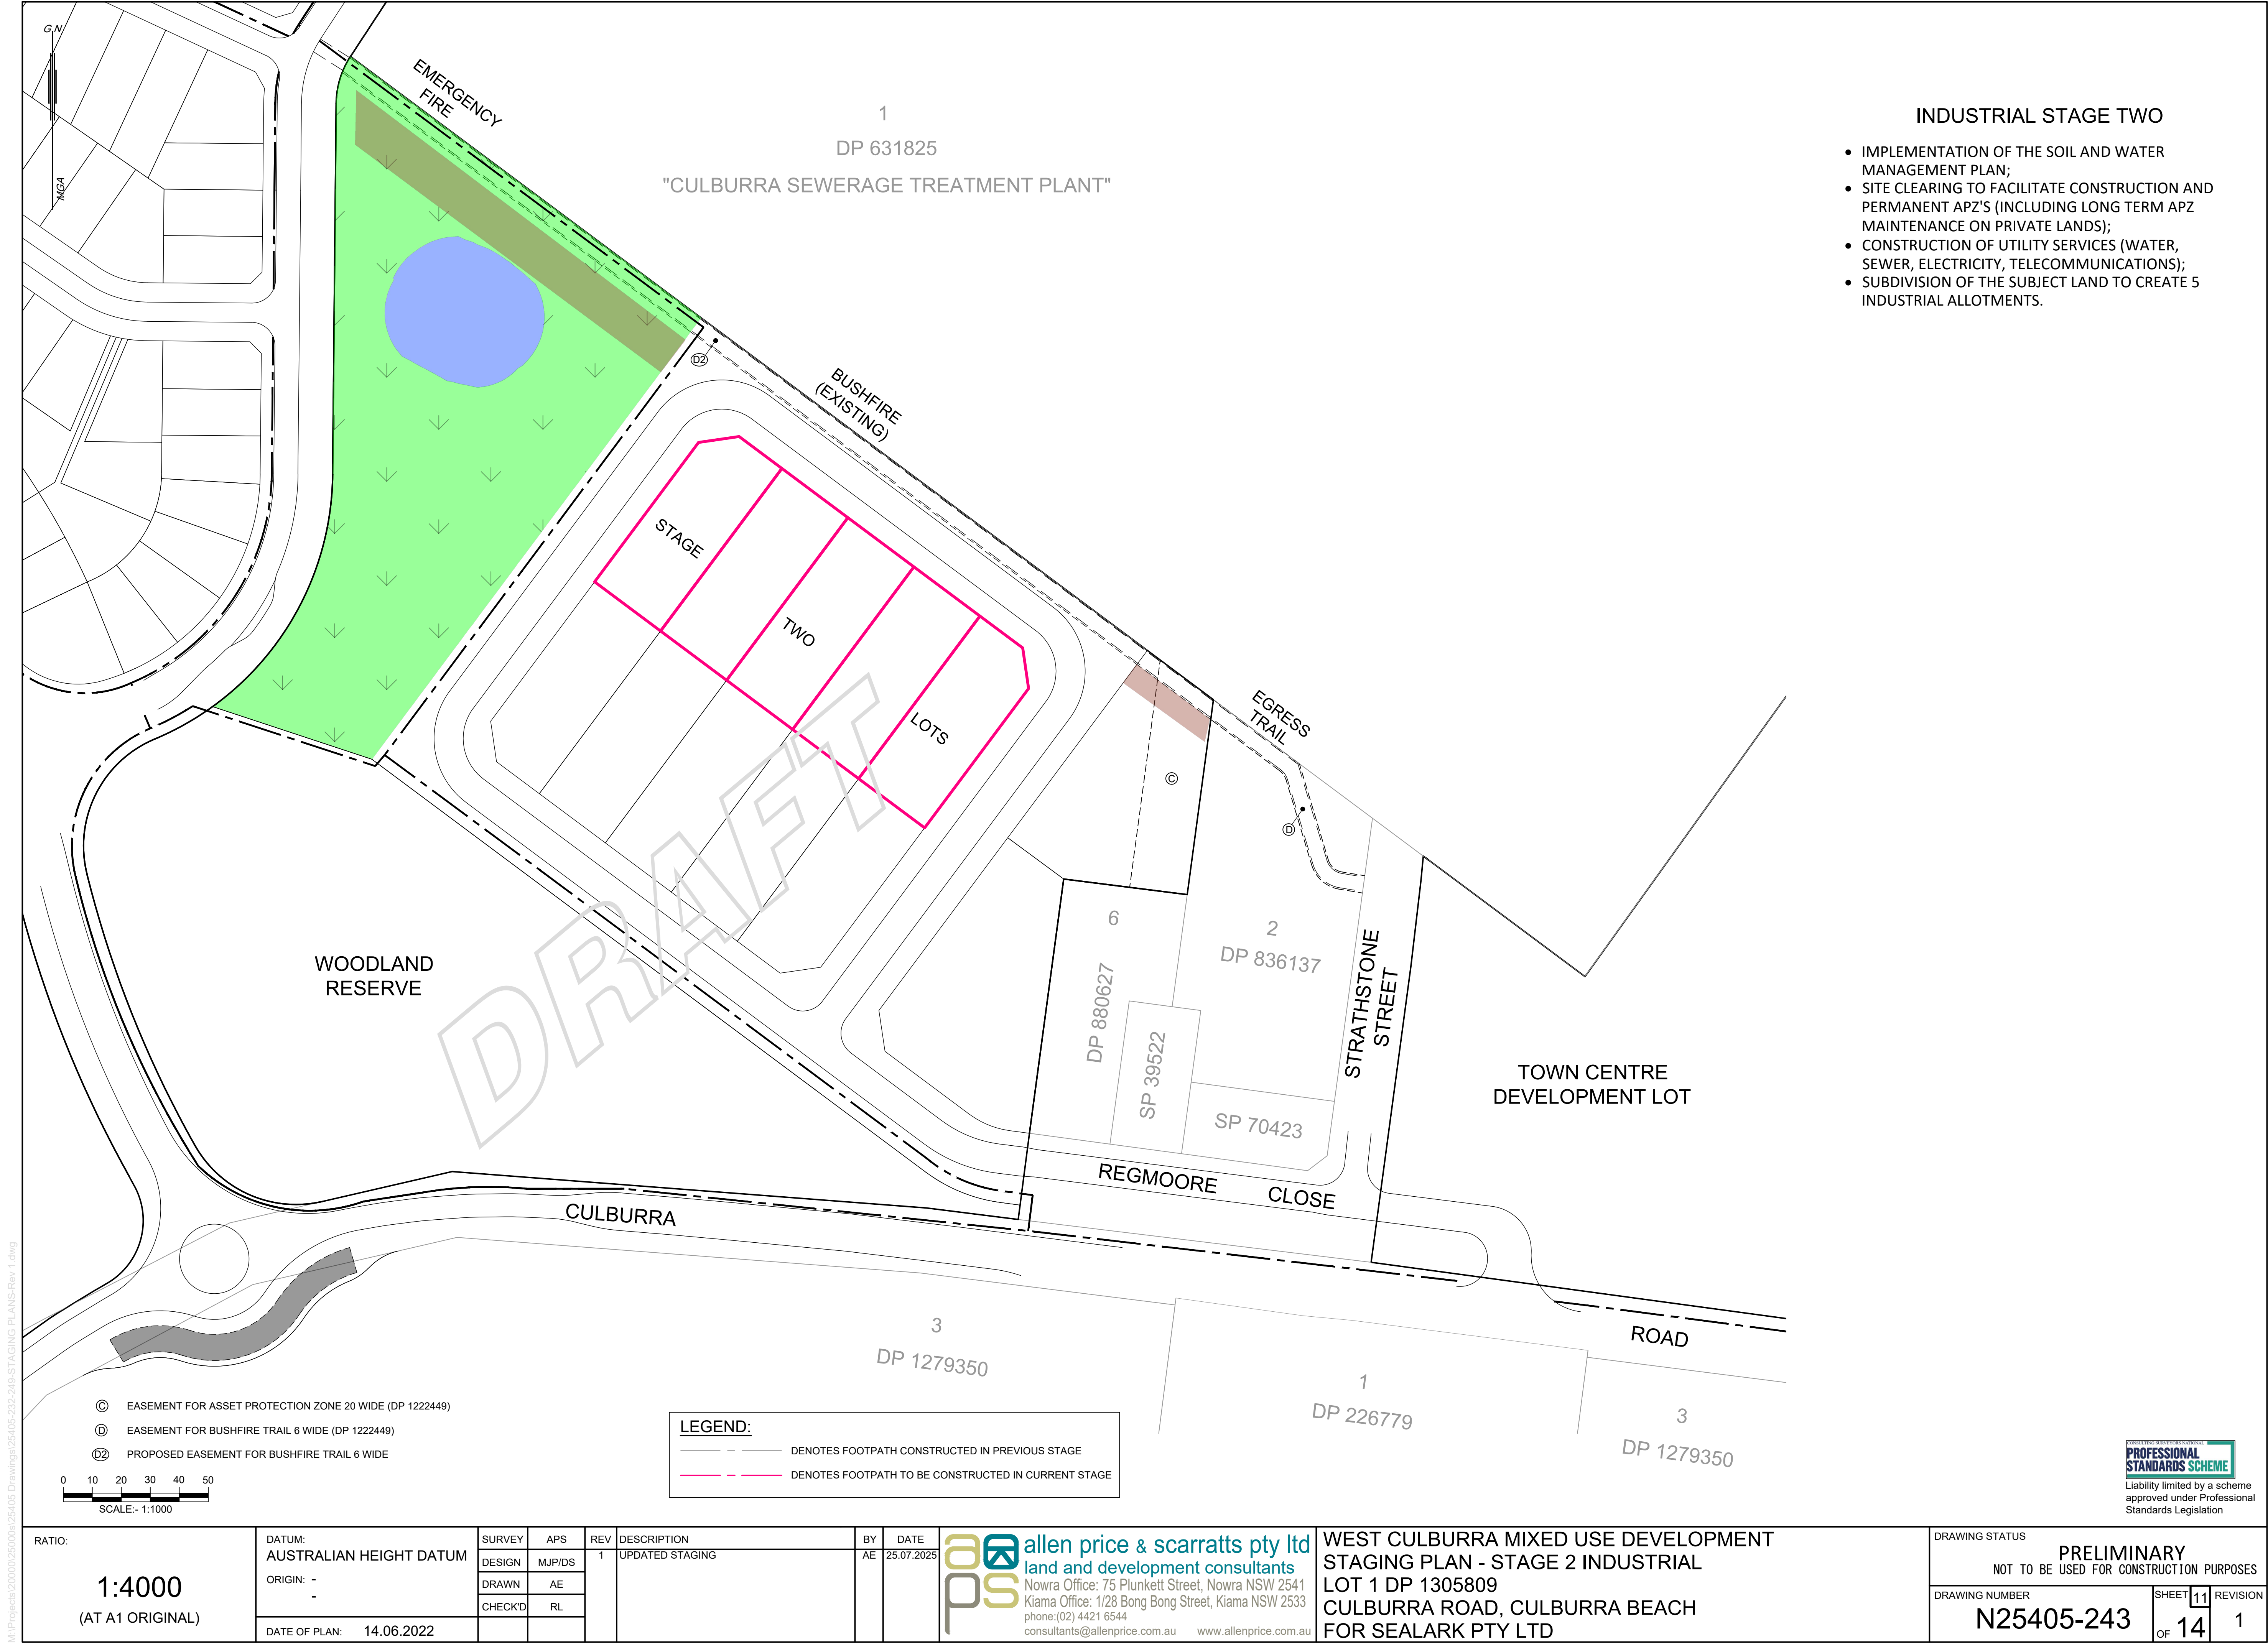

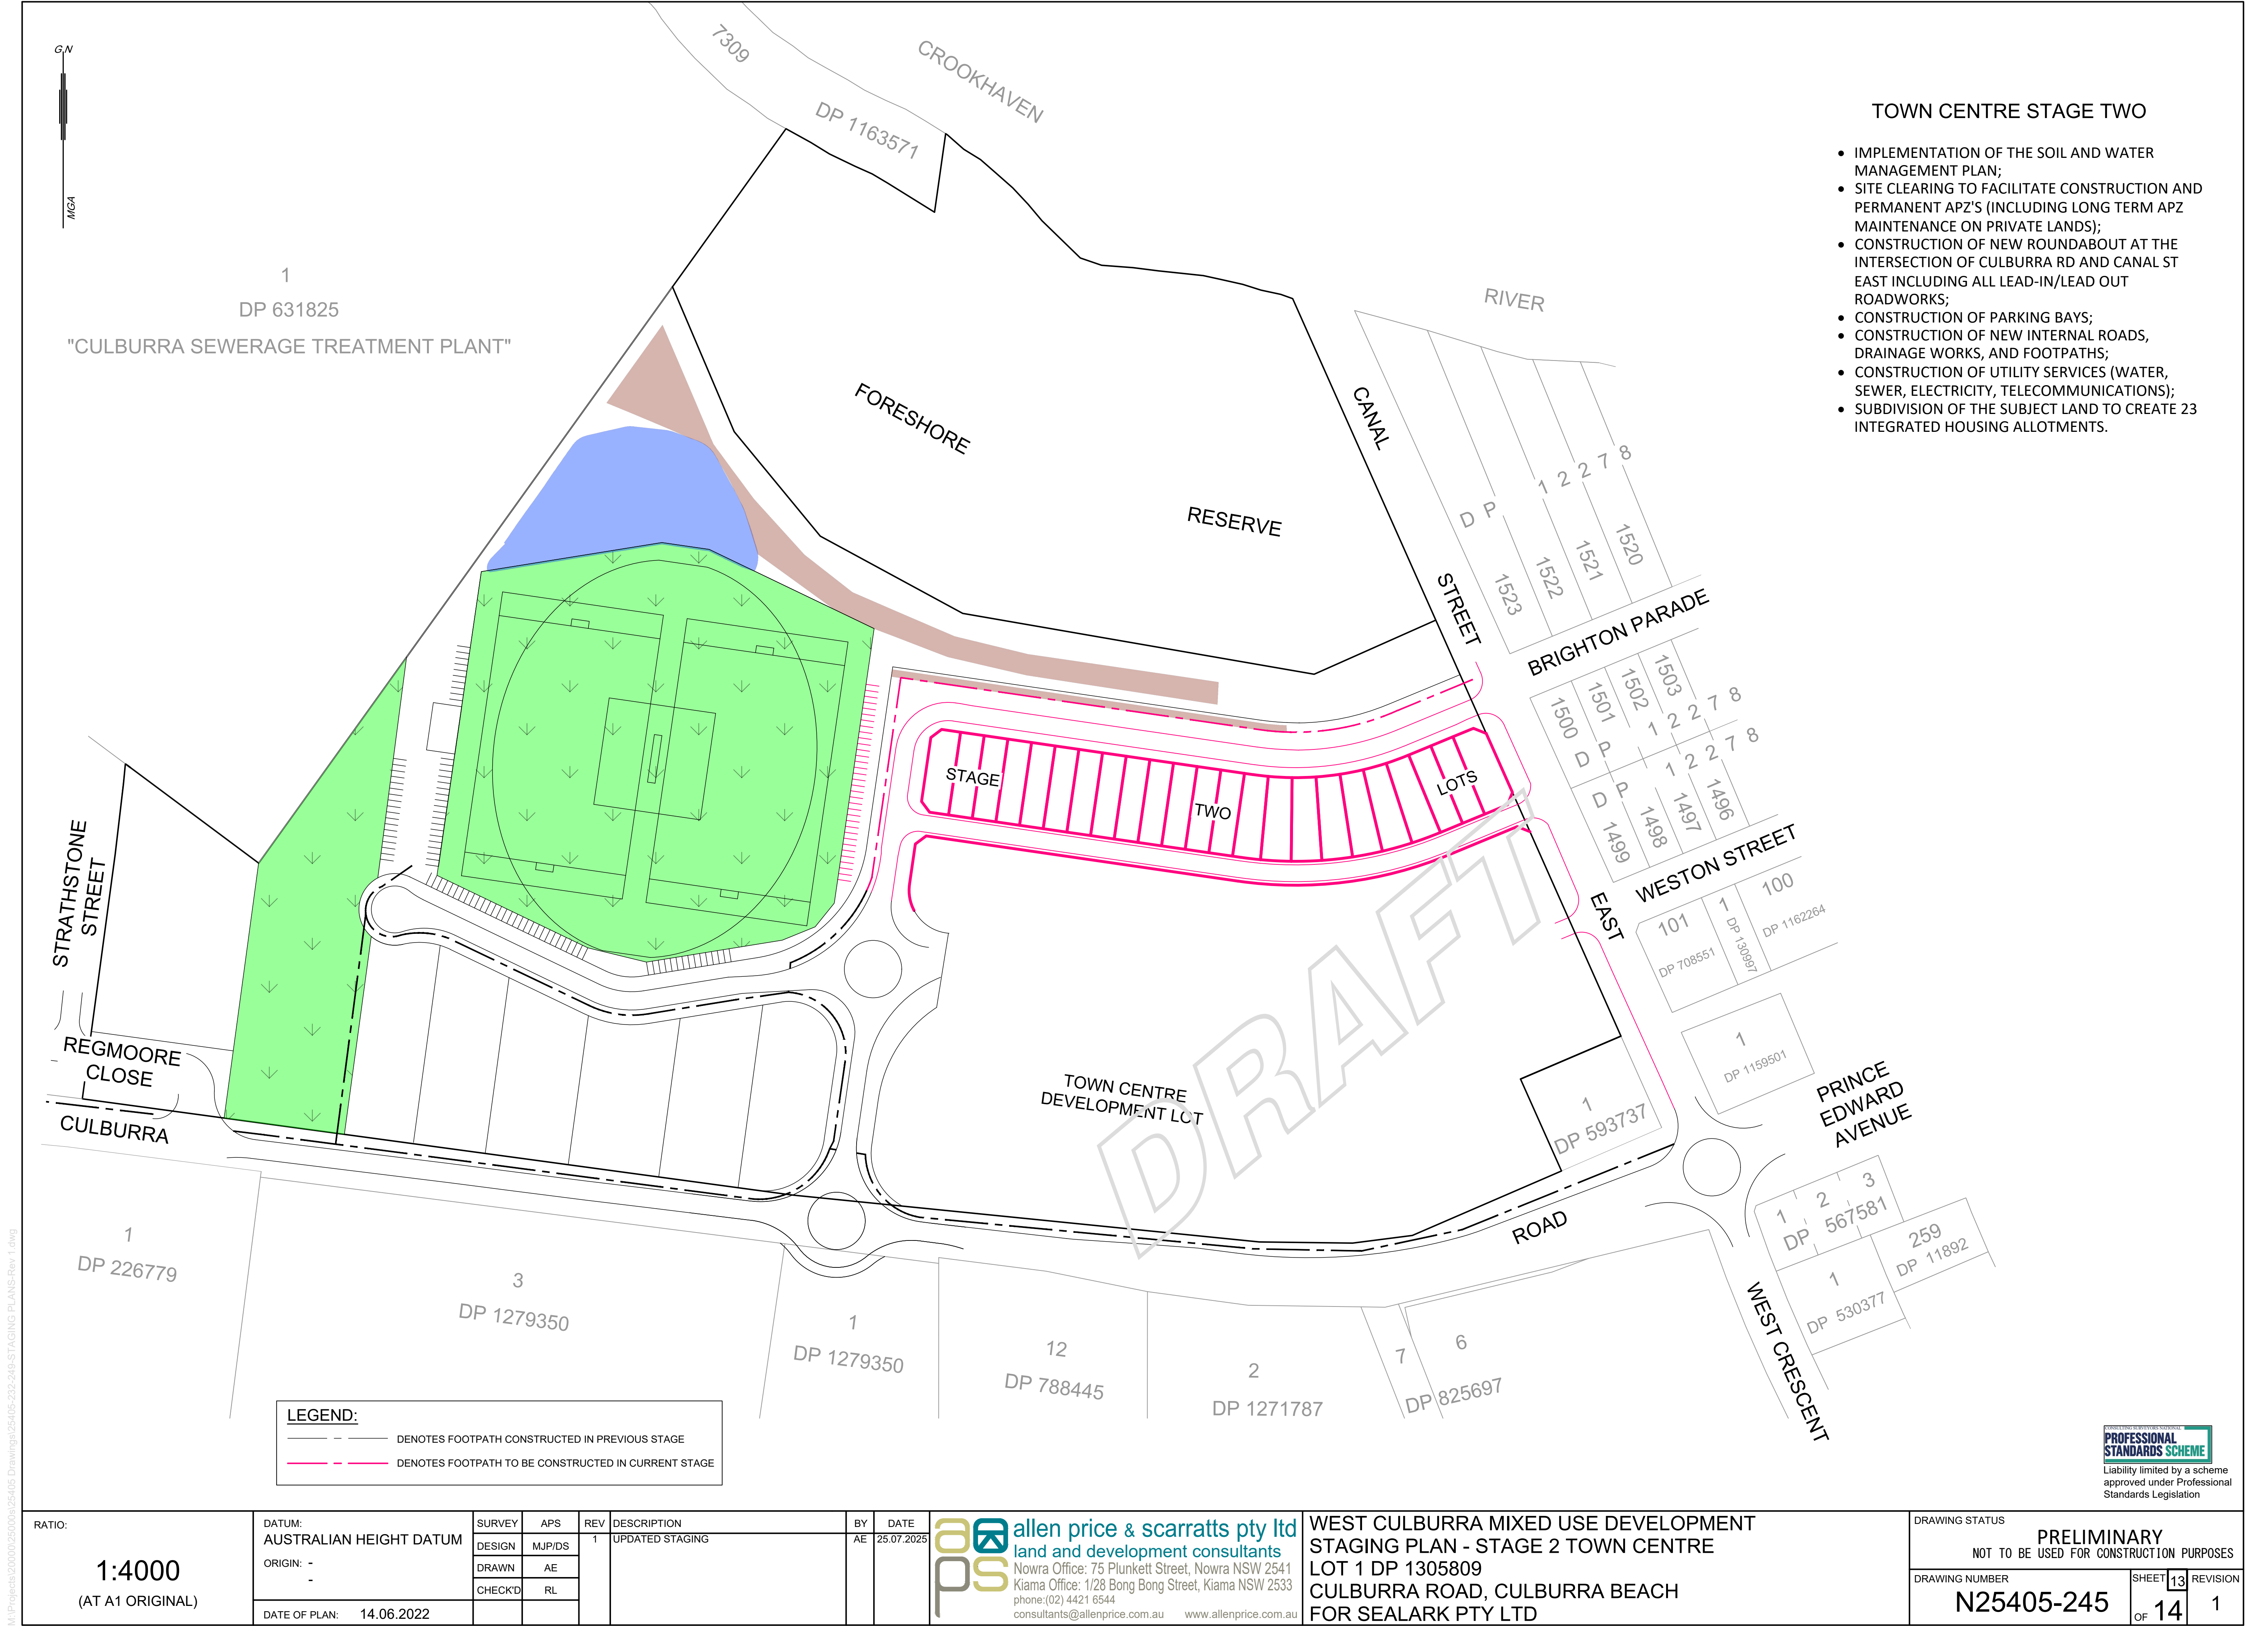

TOWN CENTRE STAGE TWO

- IMPLEMENTATION OF THE SOIL AND WATER MANAGEMENT PLAN;
- SITE CLEARING TO FACILITATE CONSTRUCTION AND PERMANENT APZ'S (INCLUDING LONG TERM APZ MAINTENANCE ON PRIVATE LANDS);
- CONSTRUCTION OF NEW ROUNDABOUT AT THE INTERSECTION OF CULBURRA RD AND CANAL ST EAST INCLUDING ALL LEAD-IN/LEAD OUT ROADWORKS;
- CONSTRUCTION OF PARKING BAYS;
- CONSTRUCTION OF NEW INTERNAL ROADS, DRAINAGE WORKS, AND FOOTPATHS;
- CONSTRUCTION OF UTILITY SERVICES (WATER, SEWER, ELECTRICITY, TELECOMMUNICATIONS);
- SUBDIVISION OF THE SUBJECT LAND TO CREATE 23 INTEGRATED HOUSING ALLOTMENTS.

LEGEND:

--- DENOTES FOOTPATH CONSTRUCTED IN PREVIOUS STAGE

— DENOTES FOOTPATH TO BE CONSTRUCTED IN CURRENT STAGE

PROFESSIONAL STANDARDS SCHEME

Liability limited by a scheme approved under Professional Standards Legislation

RATIO: 1:4000 (AT A1 ORIGINAL)	DATUM: AUSTRALIAN HEIGHT DATUM	SURVEY	APS	REV	DESCRIPTION	BY	DATE	 allen price & scarratts pty ltd land and development consultants Nowra Office: 75 Plunkett Street, Nowra NSW 2541 Kiama Office: 1/28 Bong Bong Street, Kiama NSW 2533 phone: (02) 4421 6544 consultants@allenprice.com.au www.allenprice.com.au	WEST CULBURRA MIXED USE DEVELOPMENT STAGING PLAN - STAGE 2 TOWN CENTRE LOT 1 DP 1305809 CULBURRA ROAD, CULBURRA BEACH FOR SEALARK PTY LTD	DRAWING STATUS PRELIMINARY NOT TO BE USED FOR CONSTRUCTION PURPOSES		
	ORIGIN: - -	DESIGN	MJP/DS	1	UPDATED STAGING	AE	25.07.2025			DRAWING NUMBER N25405-245	SHEET 13 OF 14	REVISION 1
	DRAWN	AE										
	CHECK'D	RL										
	DATE OF PLAN: 14.06.2022											

