


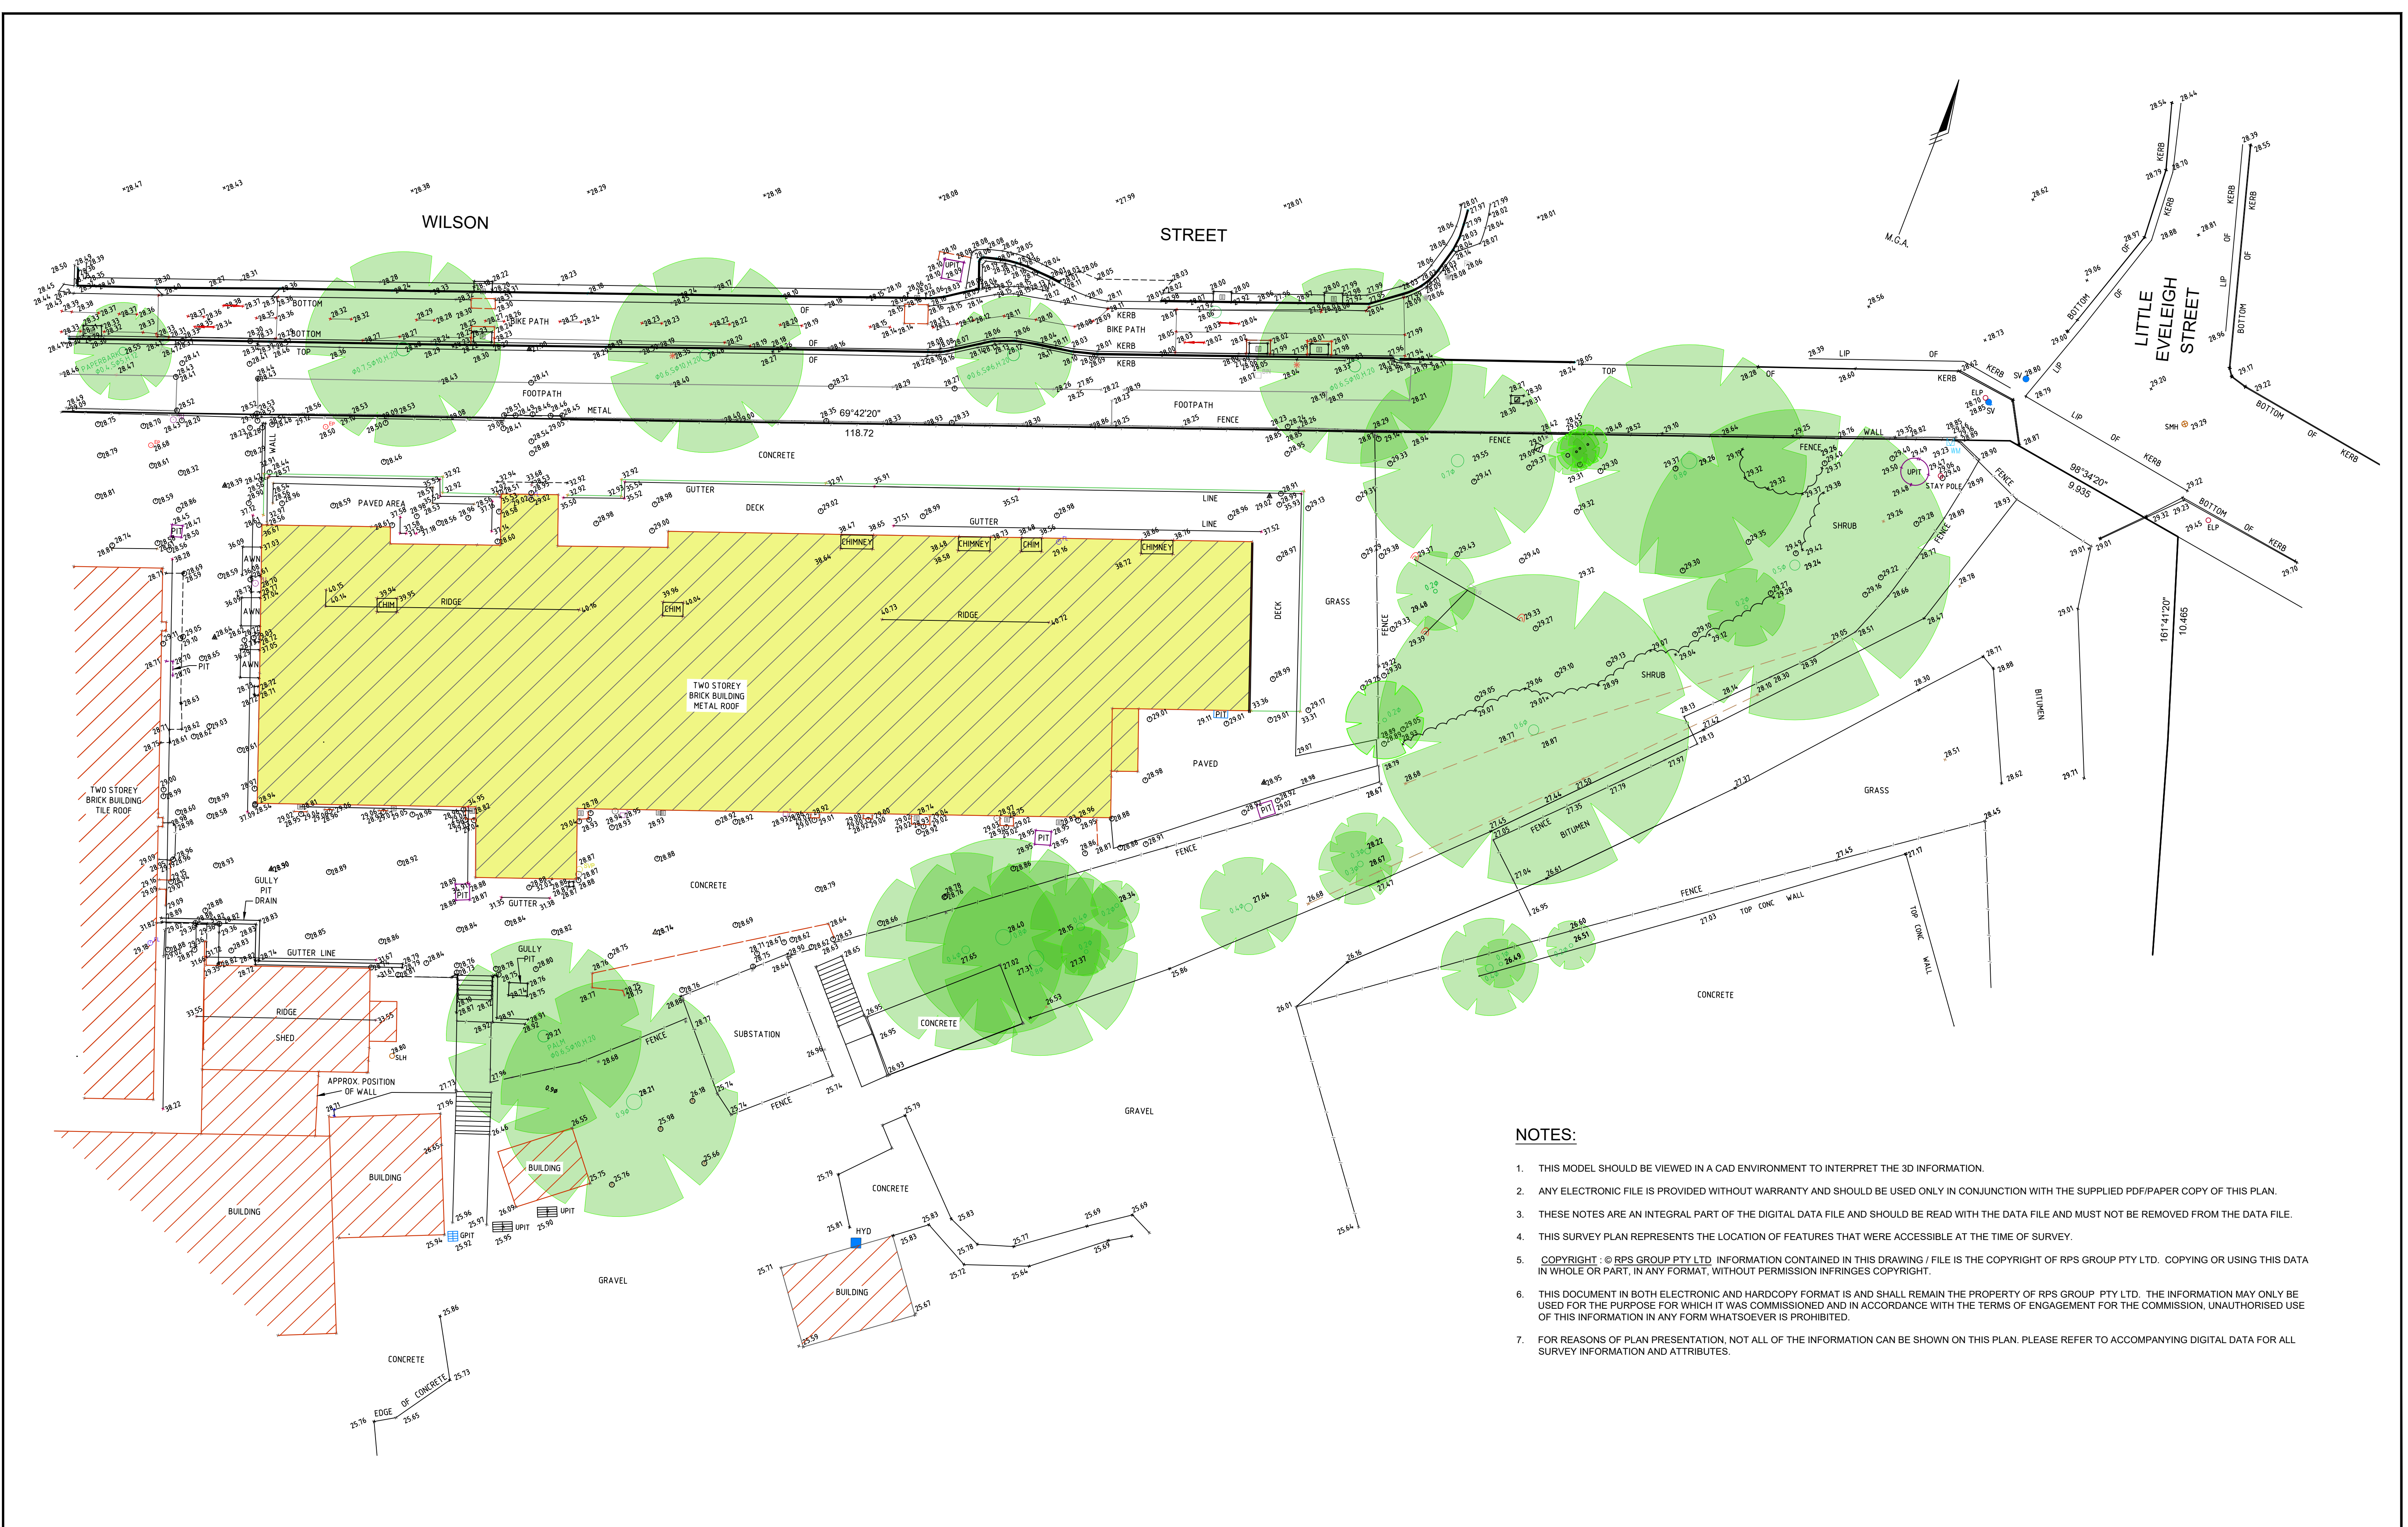

- NOTES:**
1. THIS MODEL SHOULD BE VIEWED IN A CAD ENVIRONMENT TO INTERPRET THE 3D INFORMATION.
 2. ANY ELECTRONIC FILE IS PROVIDED WITHOUT WARRANTY AND SHOULD BE USED ONLY IN CONJUNCTION WITH THE SUPPLIED PDF/PAPER COPY OF THIS PLAN.
 3. THESE NOTES ARE AN INTEGRAL PART OF THE DIGITAL DATA FILE AND SHOULD BE READ WITH THE DATA FILE AND MUST NOT BE REMOVED FROM THE DATA FILE.
 4. THIS SURVEY PLAN REPRESENTS THE LOCATION OF FEATURES THAT WERE ACCESSIBLE AT THE TIME OF SURVEY.
 5. COPYRIGHT © RPS GROUP PTY LTD. INFORMATION CONTAINED IN THIS DRAWING / FILE IS THE COPYRIGHT OF RPS GROUP PTY LTD. COPYING OR USING THIS DATA IN WHOLE OR PART, IN ANY FORMAT, WITHOUT PERMISSION INFRINGES COPYRIGHT.
 6. THIS DOCUMENT IN BOTH ELECTRONIC AND HARDCOPY FORMAT IS AND SHALL REMAIN THE PROPERTY OF RPS GROUP PTY LTD. THE INFORMATION MAY ONLY BE USED FOR THE PURPOSE FOR WHICH IT WAS COMMISSIONED AND IN ACCORDANCE WITH THE TERMS OF ENGAGEMENT FOR THE COMMISSION, UNAUTHORISED USE OF THIS INFORMATION IN ANY FORM WHATSOEVER IS PROHIBITED.
 7. FOR REASONS OF PLAN PRESENTATION, NOT ALL OF THE INFORMATION CAN BE SHOWN ON THIS PLAN. PLEASE REFER TO ACCOMPANYING DIGITAL DATA FOR ALL SURVEY INFORMATION AND ATTRIBUTES.

REVISIONS	D	07.09.2022	ADDITIONAL SPOT LEVELS	RN	GG	GG
	C	27.07.2022	ADDITIONAL DETAIL	RN	GG	GG
	B	08.06.2022	ADDITIONAL DETAIL	RN	GG	GG
	A	12.05.2022	INITIAL PLAN	RN	GG	GG
	No.	DATE	REVISION DETAILS	DRAWN	CHK	APP

HORIZ. SCALE: 1:150 @ A1		VERT. SCALE: N/A @ A1
COORDINATES: MGA94	DATUM: AHD	
ORIGIN: SSM49074	ORIGIN: SSM49074	

CLIENT: Transport for NSW	
SURVEY: MW	DATE OF SURVEY: 26.04.2022
DRAWN: RN	DATE OF PLAN: 12.05.2022
CHECKED: GG	DATE LAST SAVED: 02.09.2022
APPROVED: GG	DATE APPROVED: 12.05.2022

JOB No: PR142881	ISSUE: D
DETAIL & LEVEL SURVEY OF PART LOT 5 DP1175706	
DRAWING No: PR142881-007-D.dwg	
SHEET 1 OF 1 SHEETS	

Copyright © RPS GROUP PTY LTD. INFORMATION CONTAINED IN THIS DRAWING / FILE IS THE COPYRIGHT OF RPS GROUP PTY LTD. COPYING OR USING THIS DATA IN WHOLE OR PART, IN ANY FORMAT, WITHOUT PERMISSION INFRINGES COPYRIGHT. THIS DOCUMENT IN BOTH ELECTRONIC AND HARDCOPY FORMAT IS AND SHALL REMAIN THE PROPERTY OF RPS GROUP PTY LTD. THE INFORMATION MAY ONLY BE USED FOR THE PURPOSE FOR WHICH IT WAS COMMISSIONED AND IN ACCORDANCE WITH THE TERMS OF ENGAGEMENT FOR THE COMMISSION, UNAUTHORISED USE OF THIS INFORMATION IN ANY FORM WHATSOEVER IS PROHIBITED.

RPS AUSTRALIA EAST PTY LTD (ABN 44 140 292 762)
LEVEL 13 255 PITT STREET SYDNEY NSW 2000
T: 02 8270 8300 F: 02 9248 9810 www.rpsgroup.com.au

THIS IS A COLOURED PLAN. REPRODUCTION IN COLOUR ONLY.

P:\PR142881 - Redfern North Eveleigh Precinct\03 RPS Data\02 CAD\01 Plans\PR142881-007-D.dwg 07.09.2022 2:31 PM