

---

# Appendix I

---

## Demarcation Plans


---




- General notes**
- All dimensions and existing conditions shall be checked and verified by the contractor before proceeding with the work.
  - All levels relative to 'Australian Height Datum'.
  - Do not scale drawings.
  - Use figured dimensions only.

**Legend**

- OSD CONCEPT SSDA INCLUDES OSD AREAS INSIDE THE CSSI 'SHELL' BELOW GROUND AND IN PODIUM LEVELS
- HUNTER STREET WEST METRO STATION WEST
- PLANT AND VERTICAL TRANSPORTATION

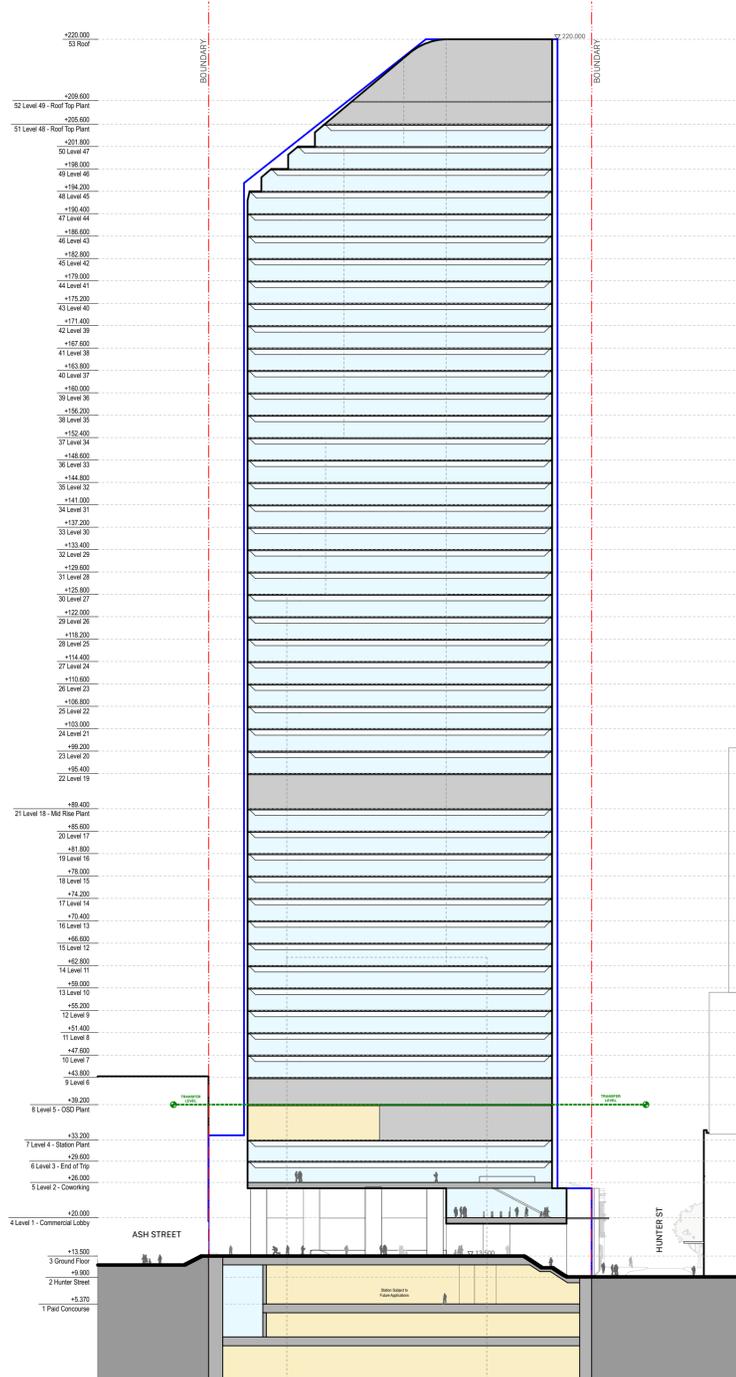

1 SECTION North South Section  
1:600

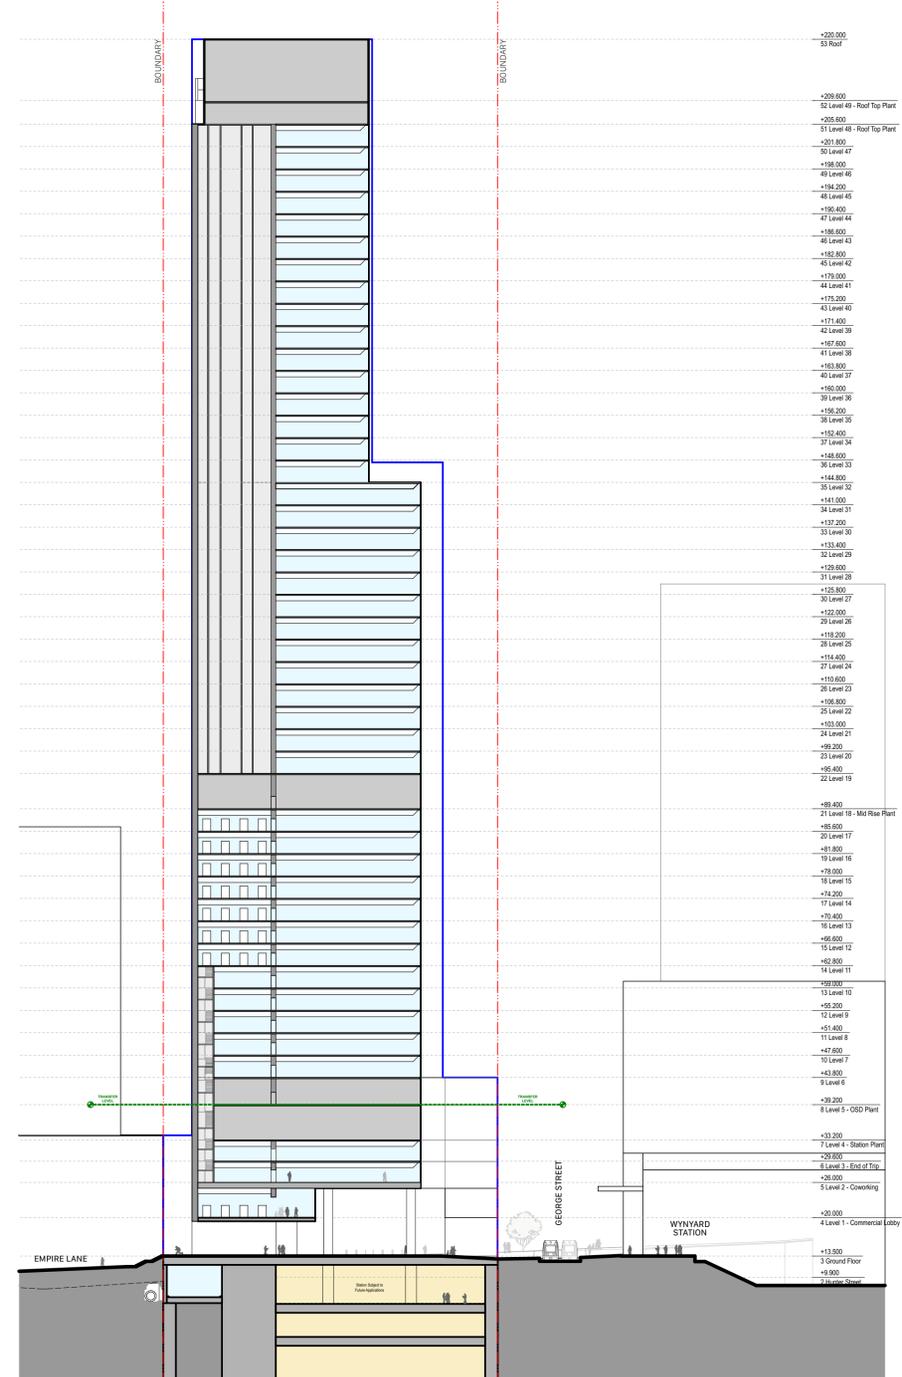

2 SECTION East West Section  
1:600

LLC	Planning	11/23/	06
chk	by	name	date rev

**Hunter Street - West**  
CBDN  
SYDNEY NSW 2000

**Sections** **Scale**  
West - Tower Section 1:600 @ A1

**Project Code** **First Issued**  
MOSD 21/12/2021


**Sheet No.** **Rev**  
PP\_W\_4001 06




- General notes**
- All dimensions and existing conditions shall be checked and verified by the contractor before proceeding with the work.
  - All levels relative to 'Australian Height Datum'.
  - Do not scale drawings.
  - Use figured dimensions only.

**Legend**

- OSD CONCEPT SSDA INCLUDES OSD AREAS INSIDE THE CSSI 'SHELL' BELOW GROUND AND IN PODIUM LEVELS
- HUNTER STREET WEST METRO STATION WEST
- PLANT AND VERTICAL TRANSPORTATION

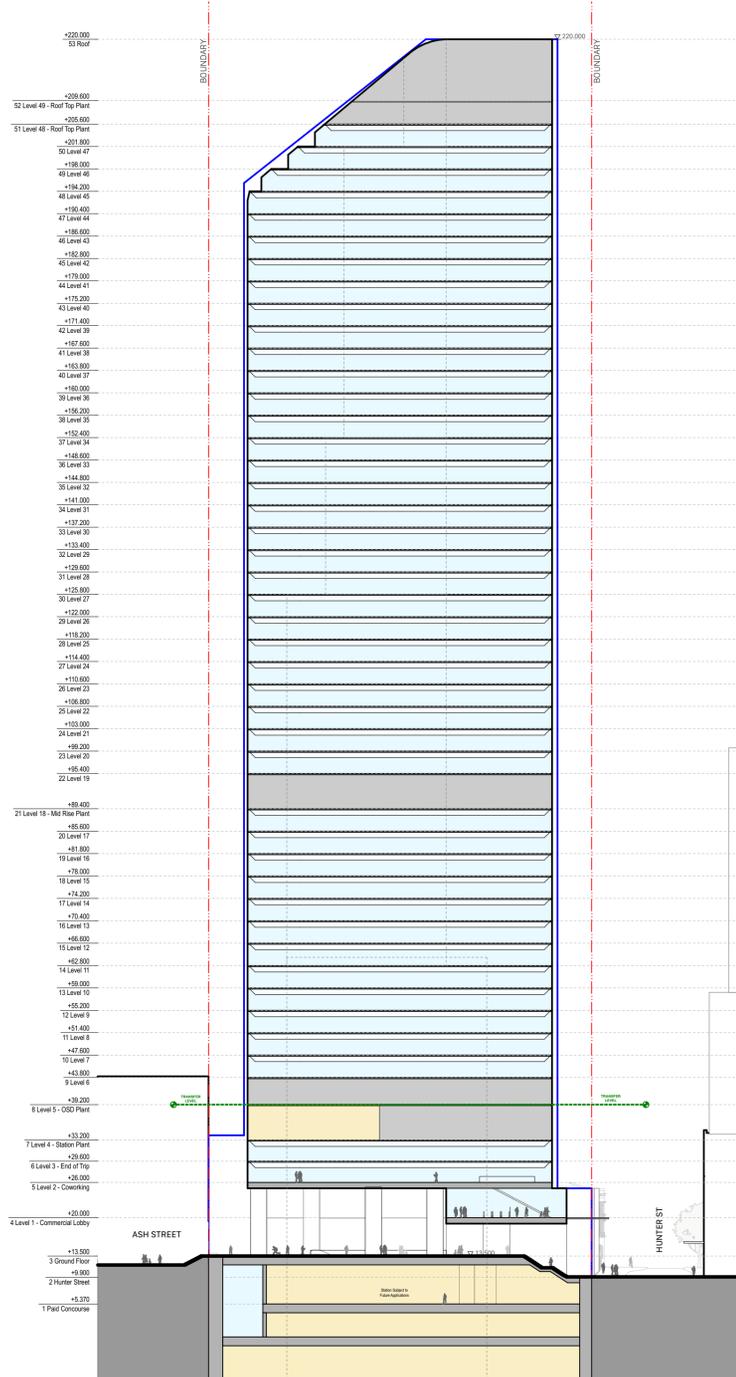

1 SECTION North South Section  
1:600

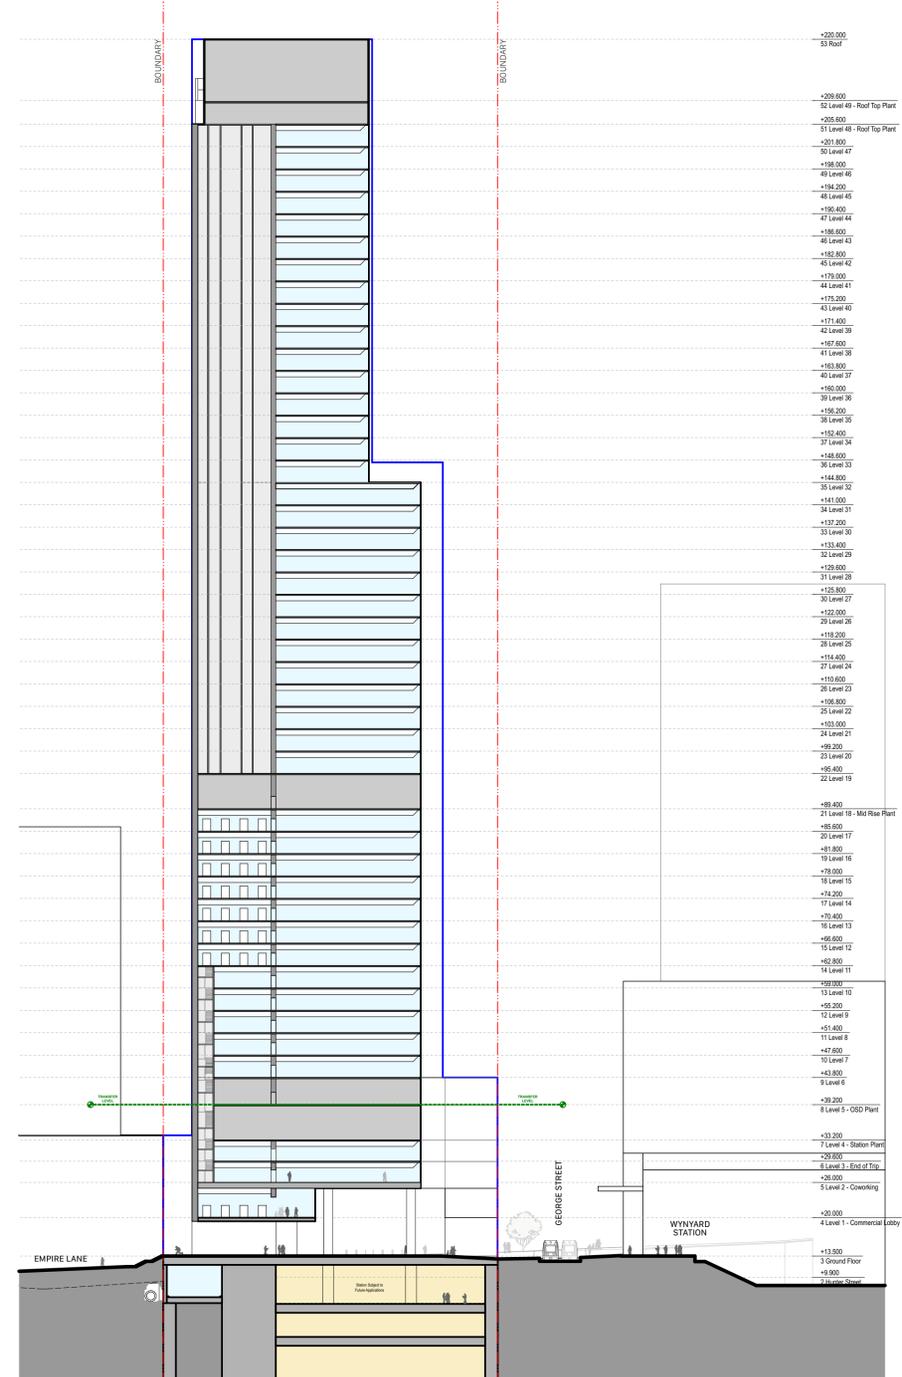

2 SECTION East West Section  
1:600

LLC	Planning	11/23/	06
chk	by	name	date rev

**Hunter Street - West**  
CBDN  
SYDNEY NSW 2000

**Sections** **Scale**  
West - Tower Section 1:600 @ A1


**Project Code** **First Issued**  
MOSD 21/12/2021

**Sheet No.** **Rev**  
PP\_W\_4001 06

- General notes**
- All dimensions and existing conditions shall be checked and verified by the contractor before proceeding with the work.
  - All levels relative to 'Australian Height Datum'.
  - Do not scale drawings.
  - Use figured dimensions only.

**Legend**

- OSD CONCEPT SSSA INCLUDES OSD AREAS INSIDE THE CSSI 'SHELL' BELOW GROUND AND IN PODIUM LEVELS
- HUNTER STREET WEST METRO STATION CSSI
- PLANT AND VERTICAL TRANSPORTATION

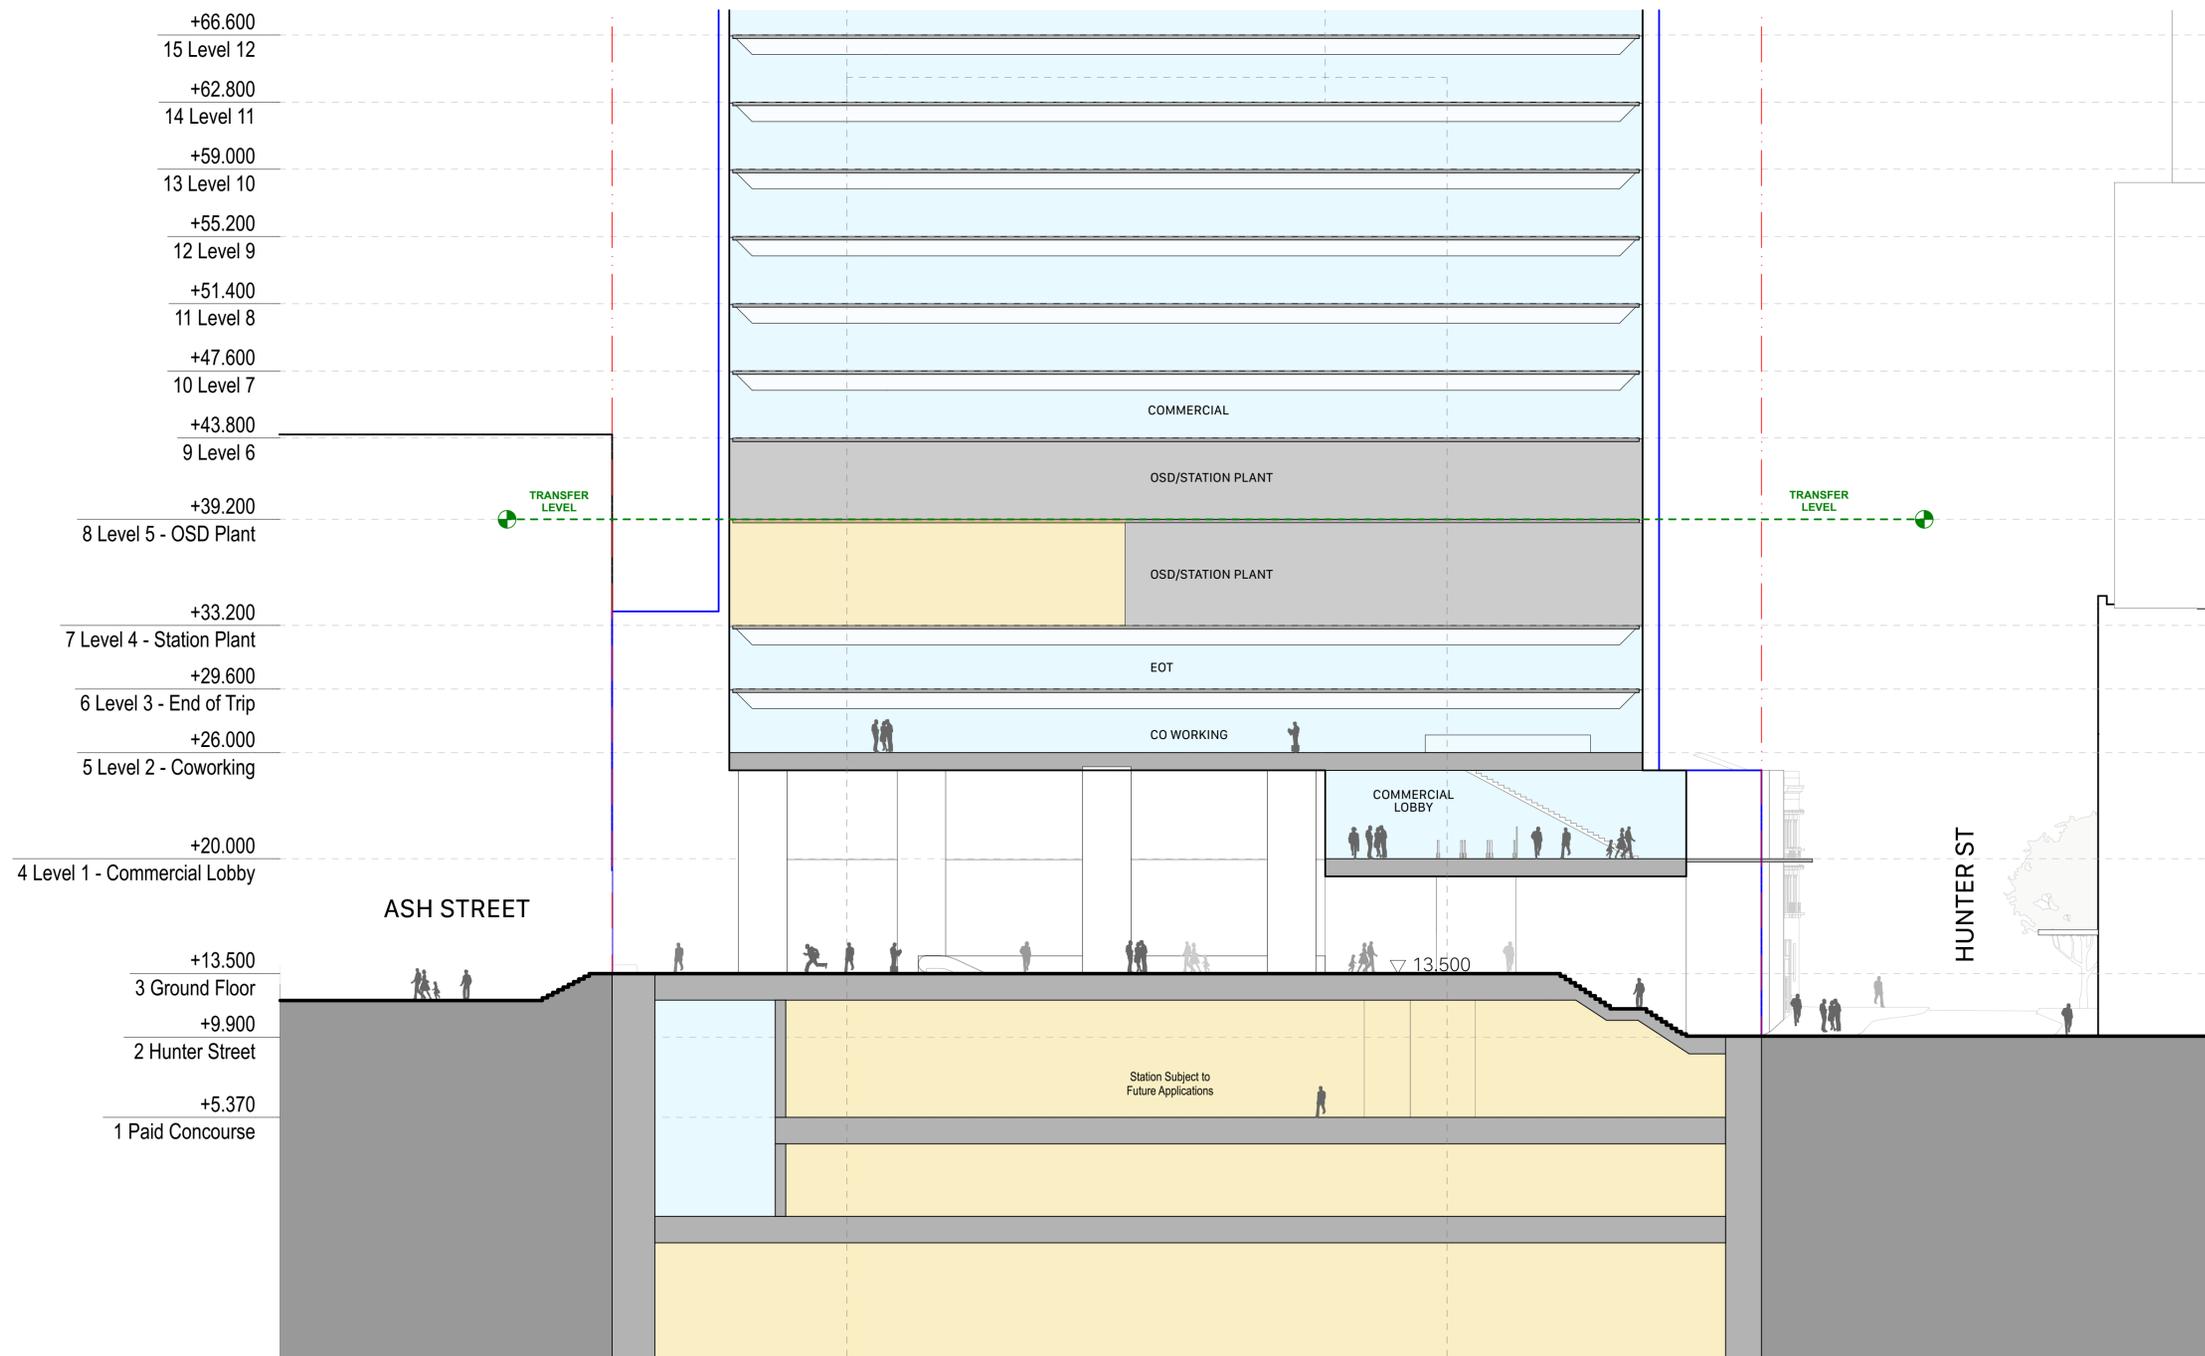

chkr	by	name	date	rev
<b>Hunter Street - West</b>				
CBDN				
SYDNEY NSW 2000				
<b>Sections</b>				
West - South - North Podium Section				<b>Scale</b>
- Through Site Link				1:200 @ A1
<b>Project Code</b>				
MOSD				<b>First Issued</b>
				21/12/2021
<b>Sheet No.</b>				
PP_W_4002				<b>Rev</b>
				06