

---

# Appendix I

---



## Demarcation Plans

---

- General notes**
- All dimensions and existing conditions shall be checked and verified by the contractor before proceeding with the work.
  - All levels relative to 'Australian Height Datum'.
  - Do not scale drawings.
  - Use figured dimensions only.

**Legend**

- OSD CONCEPT SSDA INCLUDES OSD AREAS INSIDE THE CSSI 'SHELL' BELOW GROUND AND IN PODIUM LEVELS
- HUNTER STREET EAST METRO STATION CSSI
- PLANT AND VERTICAL TRANSPORTATION

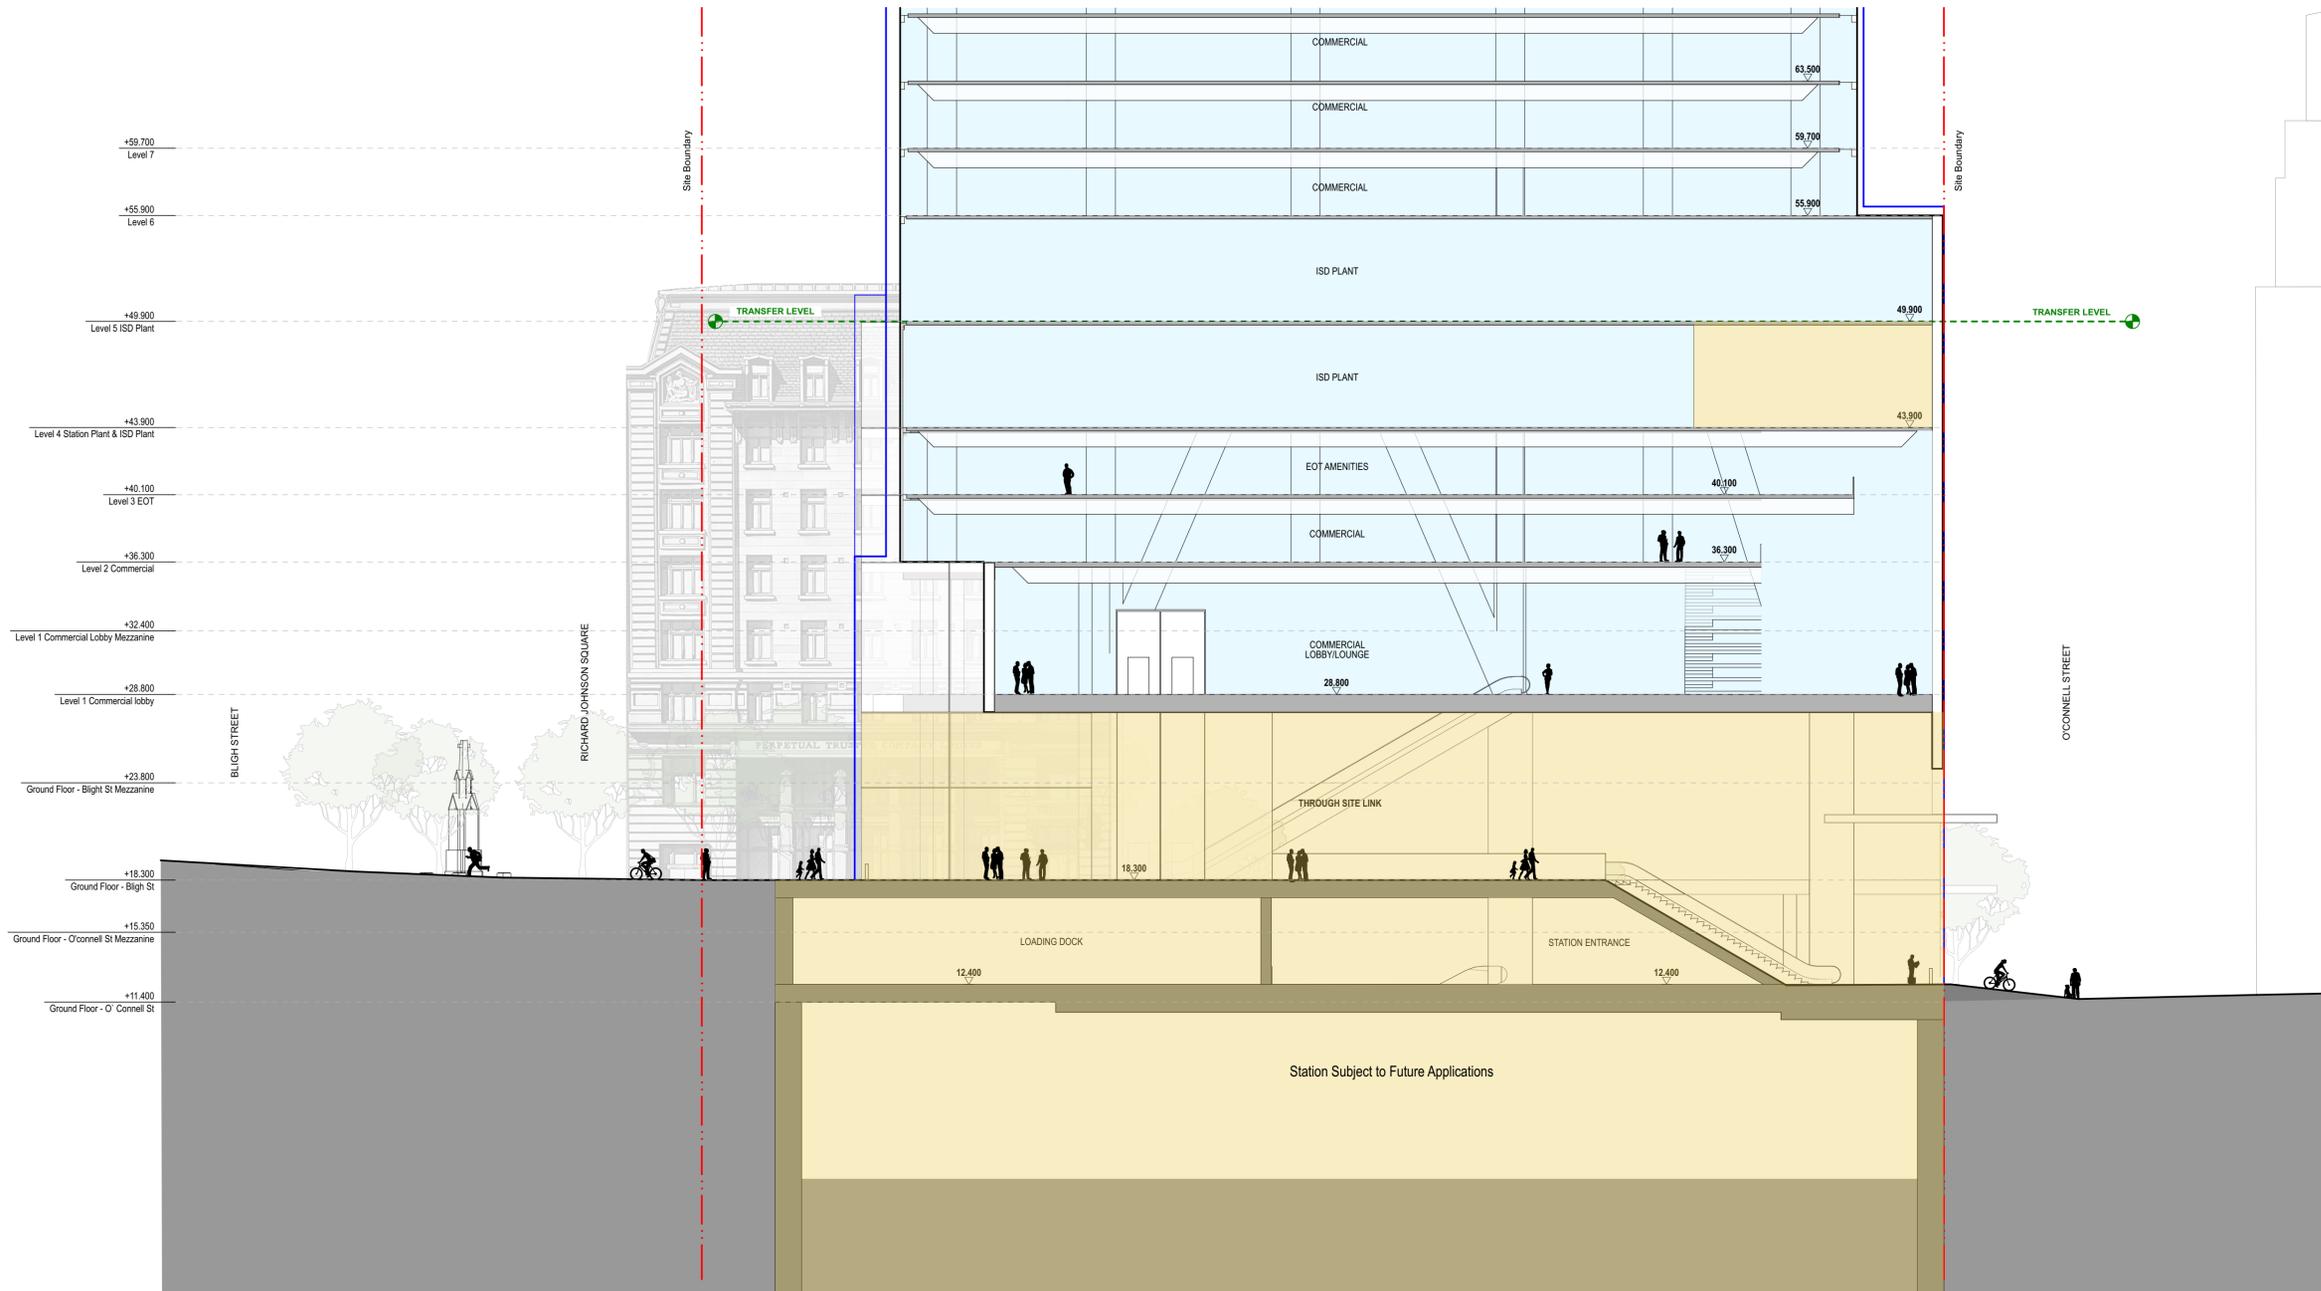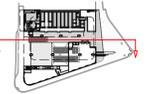

chk	by	name	date	rev

**Hunter Street Station - East**  
 CBDN  
 SYDNEY NSW 2000



**Section** East - East-West Podium Section - Through Site Link  
**Scale** 1:200 @ A1

**Project Code** MOSD  
**First Issued** 21/12/2021

**Sheet No.** PP\_E\_4002  
**Rev** 02

- General notes**
- All dimensions and existing conditions shall be checked and verified by the contractor before proceeding with the work.
  - All levels relative to 'Australian Height Datum'.
  - Do not scale drawings.
  - Use figured dimensions only.

- Legend**
- OSD CONCEPT SSDA INCLUDES OSD AREAS INSIDE THE CSSI 'SHELL' BELOW GROUND AND IN PODIUM LEVELS
  - HUNTER STREET EAST METRO STATION CSSI
  - PLANT AND VERTICAL TRANSPORTATION

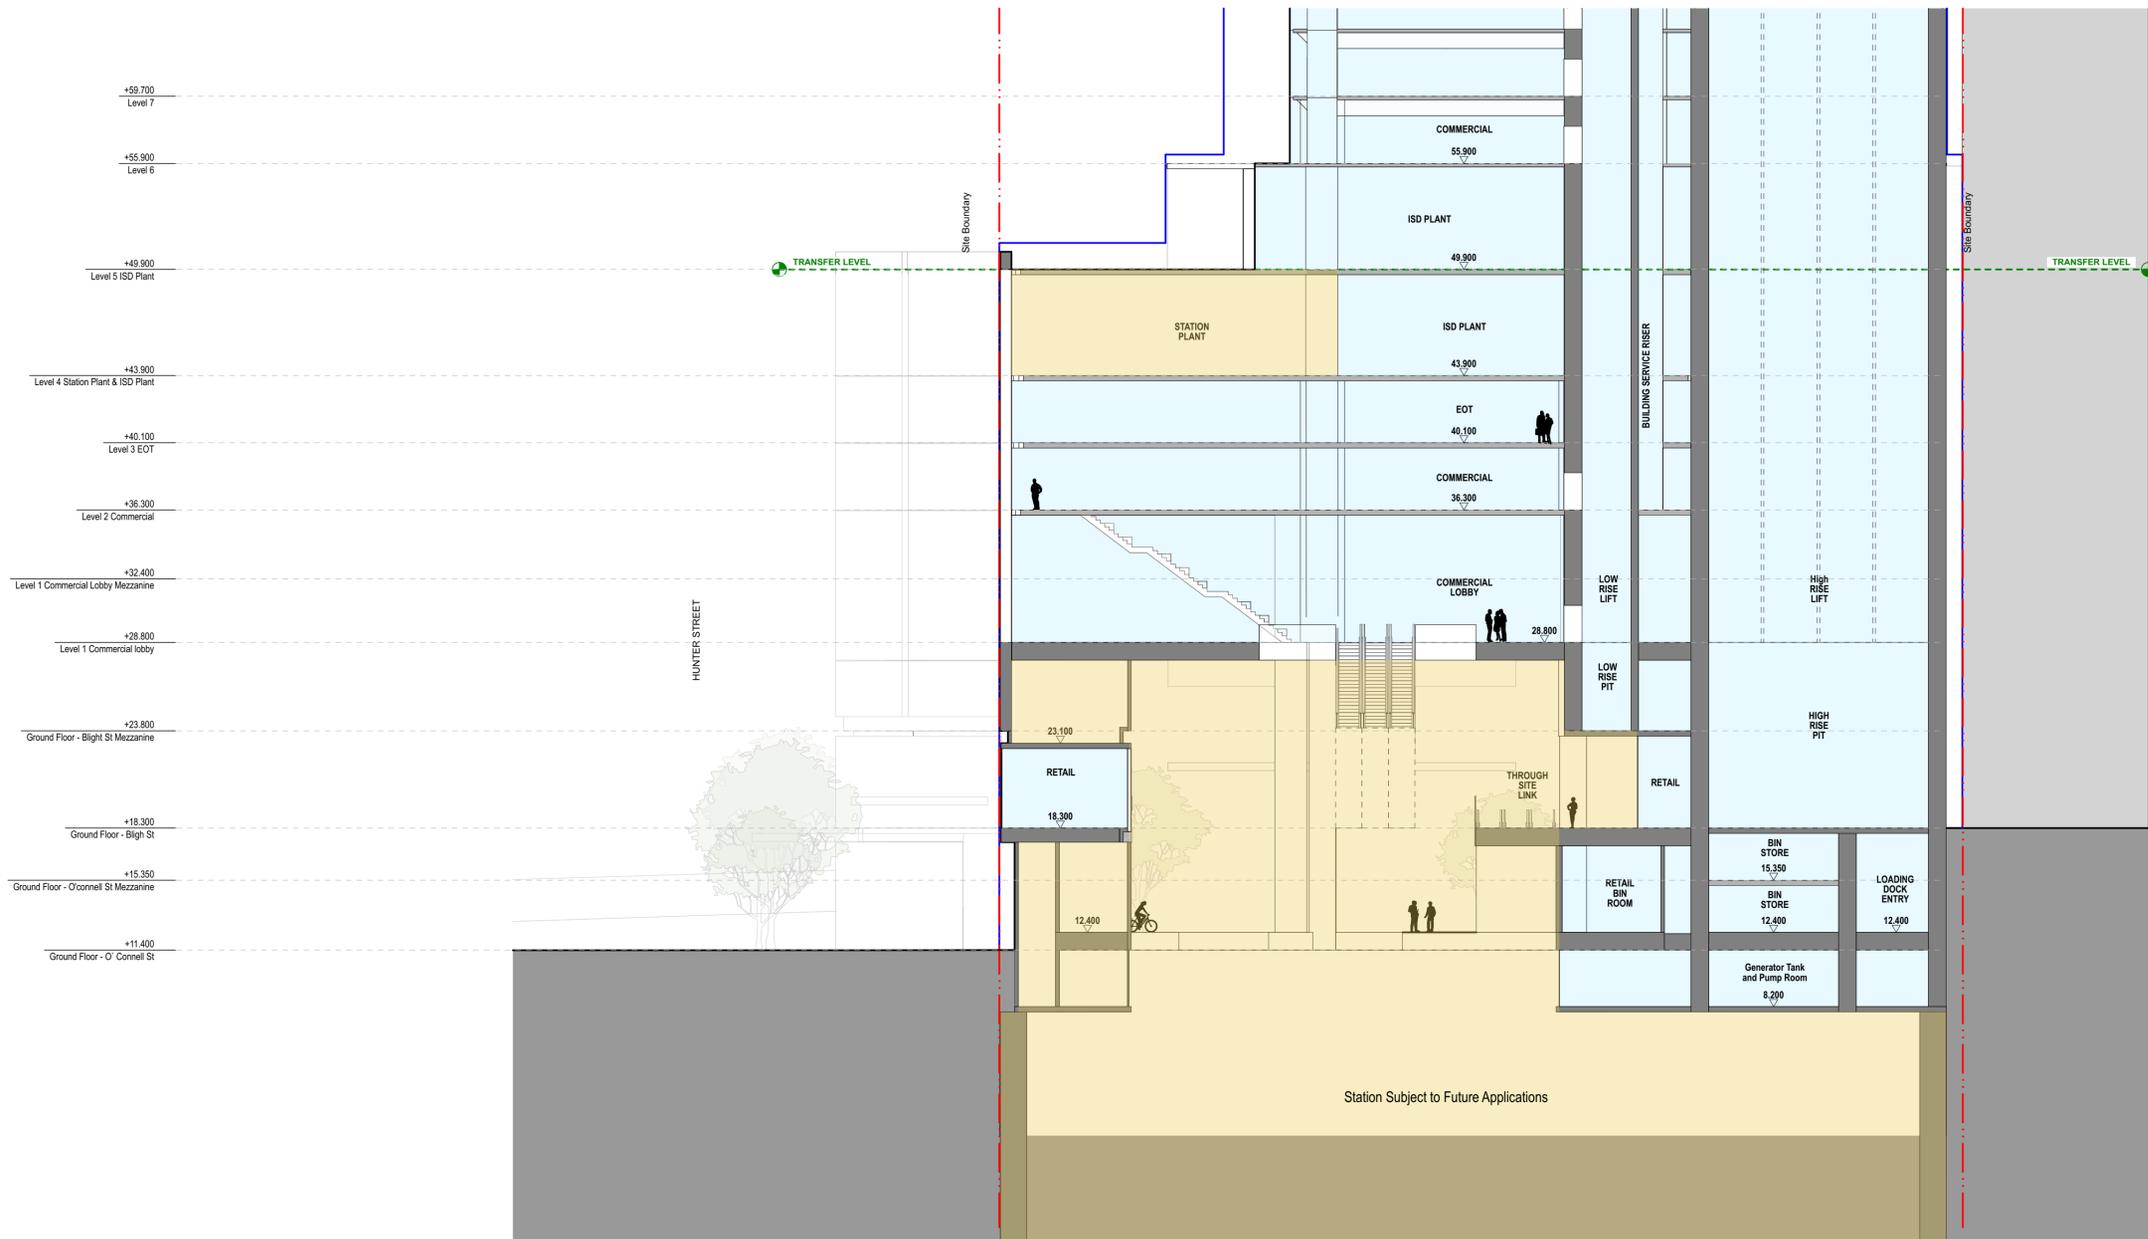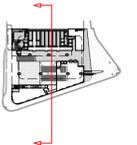

chk	by	name	date	rev
-----	----	------	------	-----

**Hunter Street Station - East**  
 CBDN  
 SYDNEY NSW 2000

**Section** East - South-North Podium Section - Station Entry  
**Scale** 1:200 @ A1



**Project Code** MOSD  
**First Issued** 21/12/2021

**Sheet No.** PP\_E\_4003  
**Rev** 02

- General notes**
- All dimensions and existing conditions shall be checked and verified by the contractor before proceeding with the work.
  - All levels relative to 'Australian Height Datum'.
  - Do not scale drawings.
  - Use figured dimensions only.

**Legend**

- OSD CONCEPT SSDA INCLUDES OSD AREAS INSIDE THE CSSI 'SHELL' BELOW GROUND AND IN PODIUM LEVELS
- HUNTER STREET EAST METRO STATION CSSI
- PLANT AND VERTICAL TRANSPORTATION

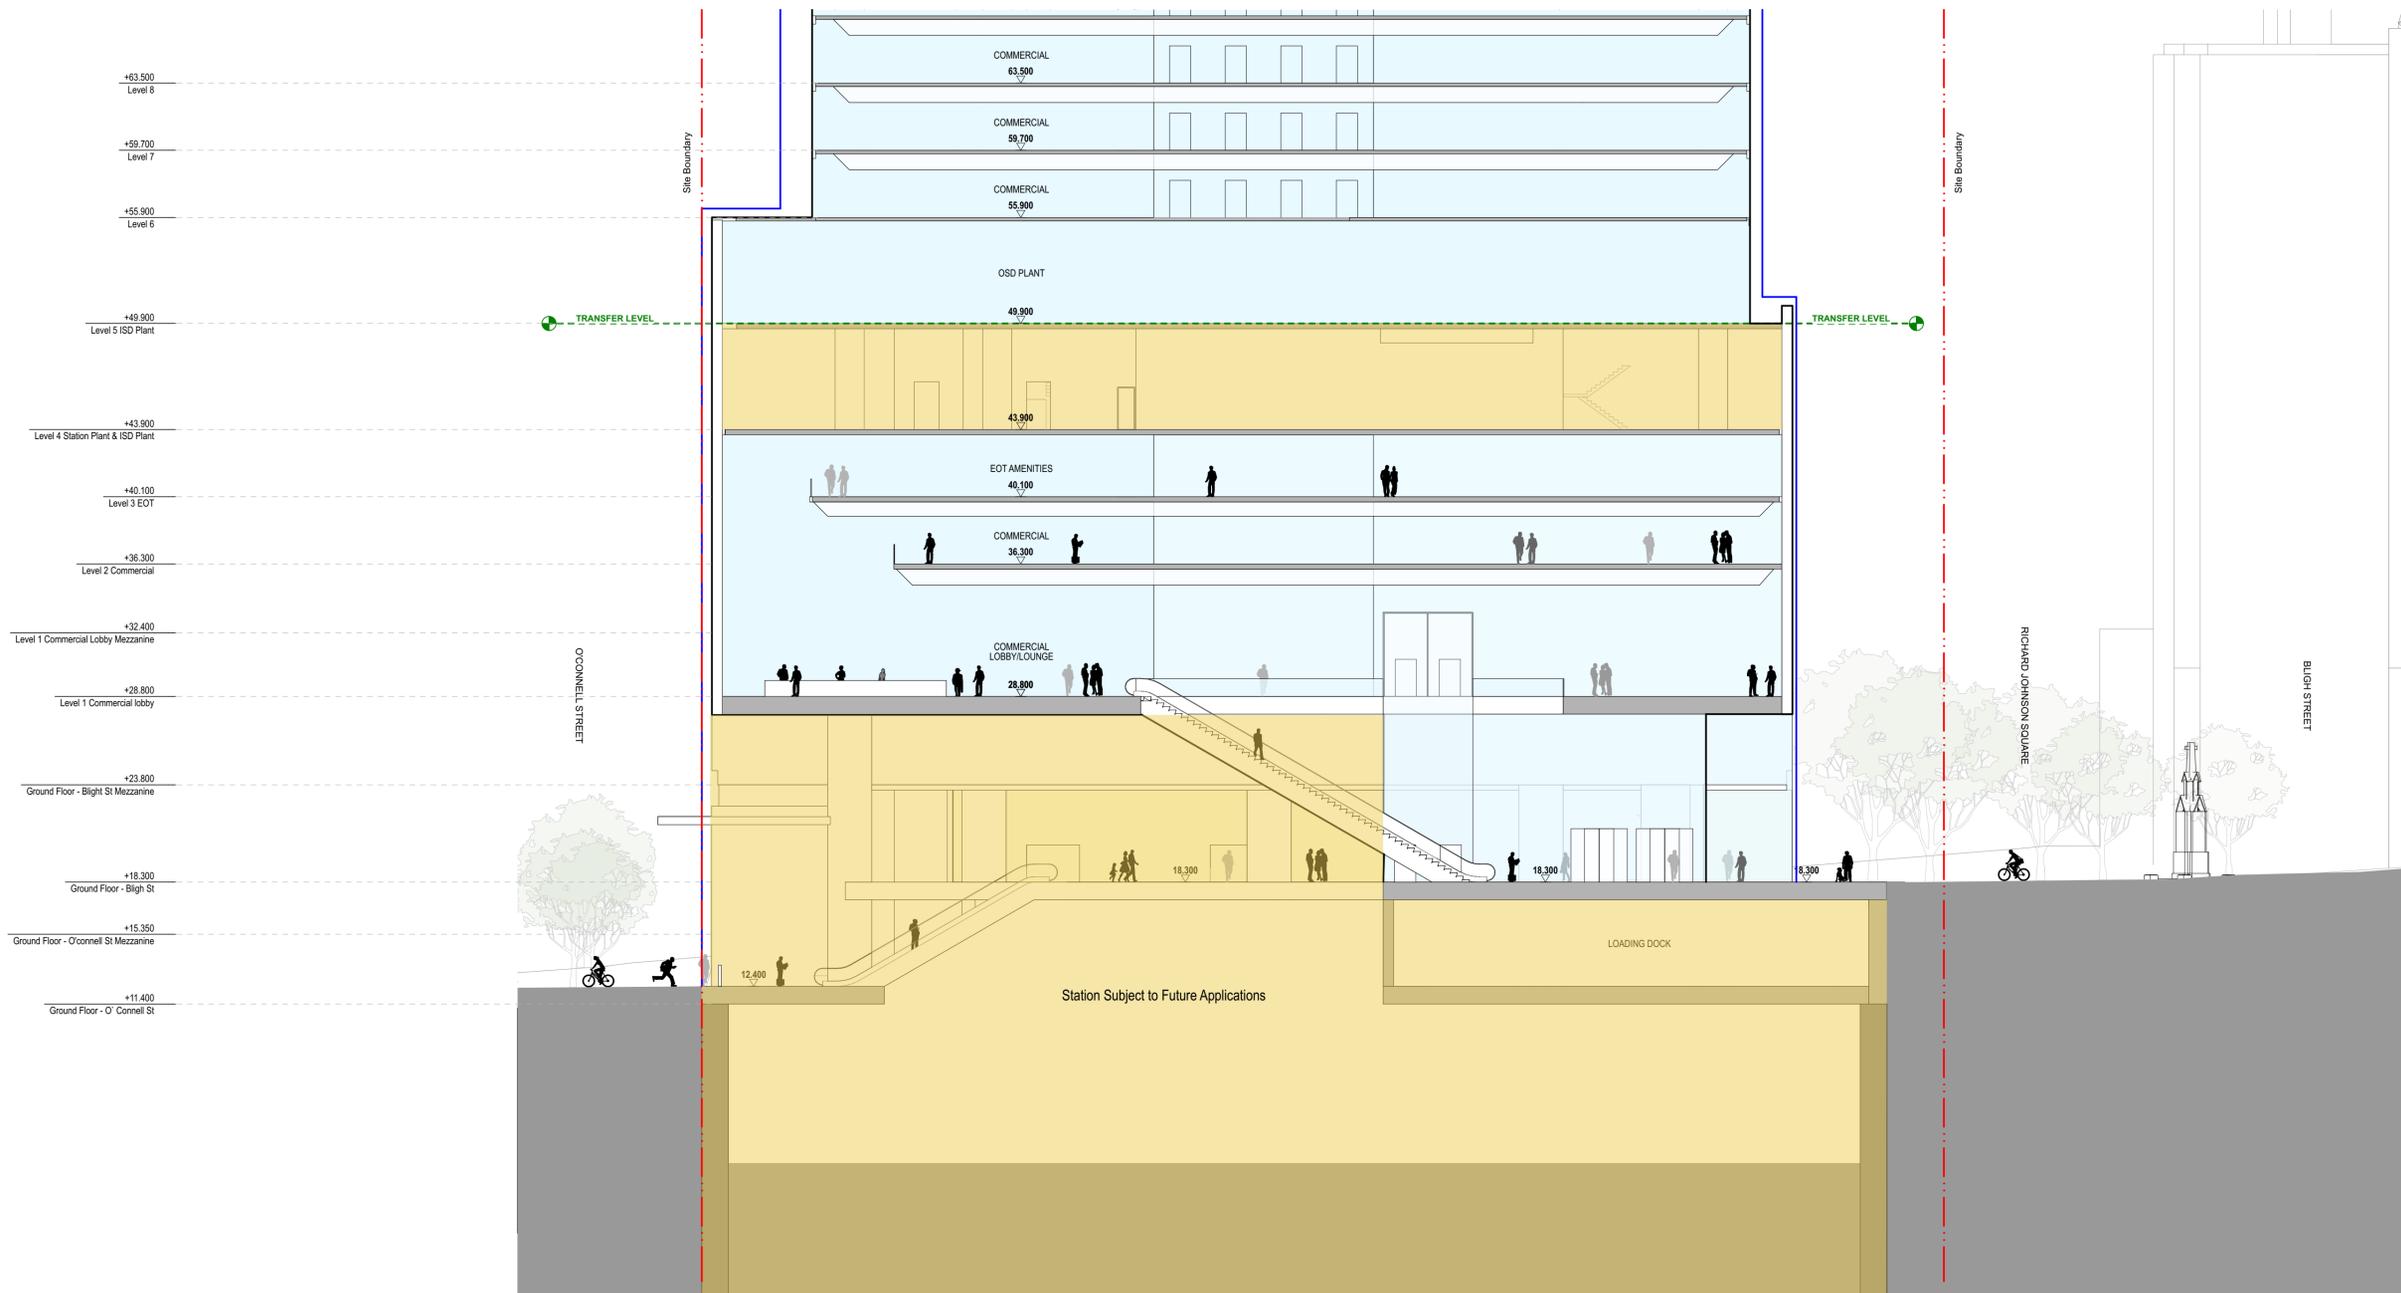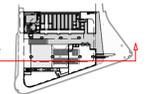

chk	by	name	date	rev

**Hunter Street Station - East**  
 CBDN  
 SYDNEY NSW 2000

**Section** East - West-East Podium Section - Commercial Lobby **Scale** 1:200 @ A1

**Project Code** MOSD **First Issued** 21/12/2021

**Sheet No.** PP\_E\_4004 **Rev** 02