

JULY 2024

Taronga Zoo Sky Safari

Appendix H Survey Plans

PREPARED BY

FRANK M MASON & CO.
land & engineering surveyors

PREPARED FOR

TARONGA 
CONSERVATION SOCIETY AUSTRALIA.

For the Wild

SHEETS LAYOUT



1

2

3

4

NOTES:

1. THE BOUNDARIES SHOWN HEREON HAVE BEEN COMPILED FROM PLANS AVAILABLE FROM THE DEPARTMENT OF LANDS AND ARE SUBJECT TO SURVEY
2. THE RELATIONSHIP BETWEEN FEATURES AND BOUNDARIES IS DIAGRAMMATIC ONLY.
3. NO INVESTIGATION HAS BEEN MADE OF UNDERGROUND SERVICES ON OR ADJACENT TO THIS LAND.
4. RESTRICTION ON BUILDING MAY APPLY TO THIS LAND.
5. SURFACE 3D MODEL IN LAYERS DTM-01, TRIANGLES DTM-01, CONTOURS AND 3D POINTS IN LAYER 3D POINTS
6. TREES CAPTURED WITH TRUNK 0.3 OR BIGGER AS PER INSTRUCTION.

7. ORIGIN OF LEVELS AND COORDINATES:


Clause 12 and Clause 70 of the Surveying and Spatial Regulation 2017

COORDINATE SCHEDULE					
MARK	MGA COORDINATES		AHD71	CLASS	METHOD
	EASTING	NORTHING			
SS 20465	337317.386	6263951.81	79.809	2A	SCIMS
PM 33599	337419.590	6263591.950	24.322	B	SCIMS

DATE OF SCIMS COORDINATES: 02.06.2021 MGA ZONE: 56 MGA DATUM: GDA94
 COMBINED SCALE FACTOR: 0.999918


8. CONTROL POINTS IN LAYER: MGA_GDA94

SHEETS LAYOUT

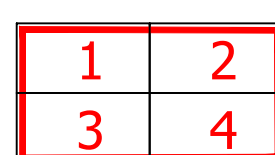


TM DIAL BEFORE YOU DIG
SHOULD BE CONTACTED
PRIOR TO ANY EXCAVATION ON SITE

TM: trade mark of Association of Australian
Dial Before You Dig Services Ltd; used under licence

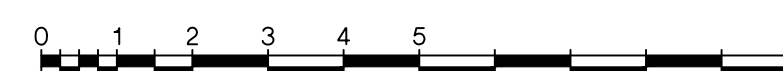

COPYRIGHT

THIS DRAWING HAS BEEN PROCESSED ELECTRONICALLY.
NEITHER THE PAPER REPRESENTATION NOR THE ELECTRONIC
FILE MAY BE COPIED IN PART OR WHOLE WITHOUT THE
WRITTEN APPROVAL OF FRANK M MASON & CO. PTY LTD

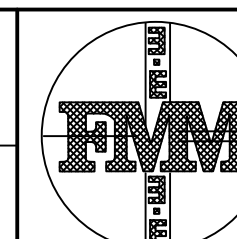


EMAIL
info@mason.net.au

FRANK M MASON & CO. PTY LTD
LAND AND ENGINEERING SURVEYORS
CONSULTANTS IN LAND DEVELOPMENT
UNIT 402 LEVEL 4 156-158 PACIFIC HIGHWAY
GREENWICH NSW 2065

Tel 02 9929 6233
02 9955 5385
Fax 02 9929 7777

PLAN SHOWING RELATIVE HEIGHTS AND FEATURES
OF PART OF SKY SAFARI PROJECT - BOTTOM STATION
Taronga Conservation Society Australia Taronga Zoo
BEING LAND AT MOSMAN IN THE LGA OF MOSMAN

Drawn	RS	Surveyor	RS	Datum	AHD	Date	12.07.2024
Reduction Ratio	Size	Drawing Name			Sheet		
1:200	A1	33575-08-3D			SHEETS LAYOUT		

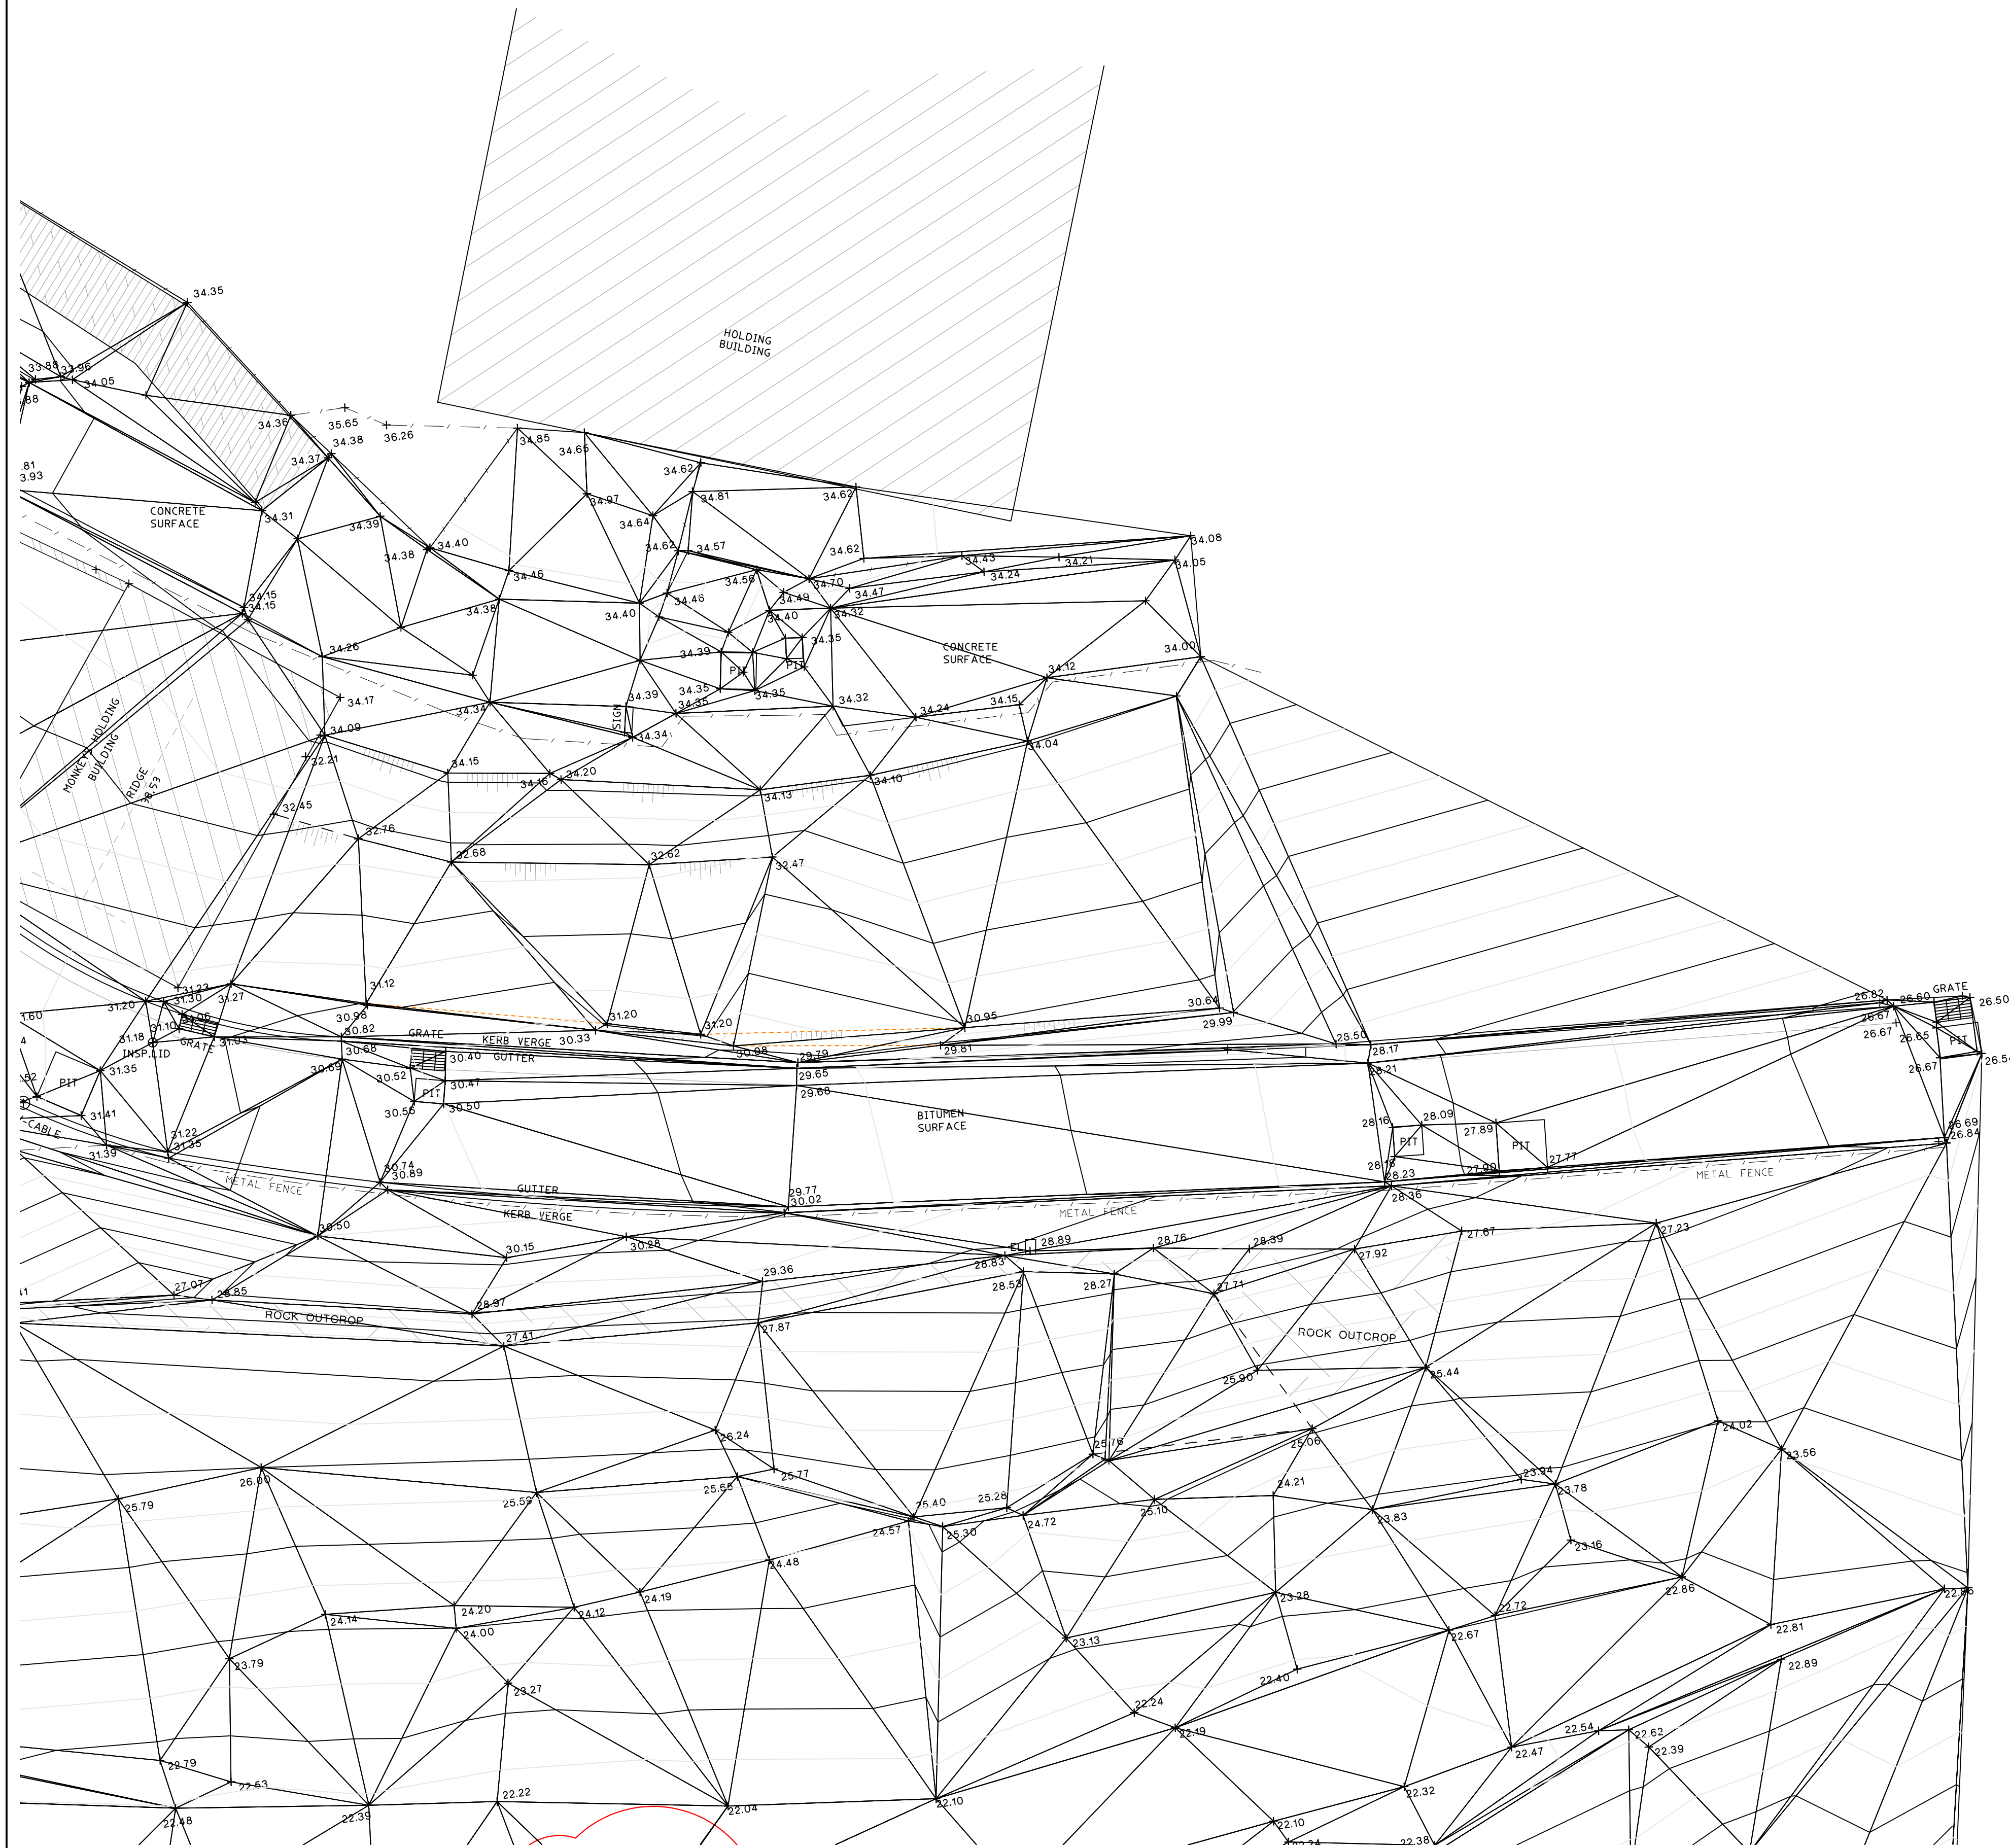

NOTES:
1. THE BOUNDARIES SHOWN HEREON HAVE BEEN COMPILED FROM PLANS AVAILABLE FROM THE DEPARTMENT OF LANDS AND ARE SUBJECT TO SURVEY.
2. THE RELATIONSHIP BETWEEN FEATURES AND BOUNDARIES IS DIAGRAMMATIC ONLY.
3. NO INVESTIGATION HAS BEEN MADE OF UNDERGROUND SERVICES ON OR ADJACENT TO THIS LAND.
4. RESTRICTION ON BUILDING MAY APPLY TO THIS LAND.
5. SURFACE 3D MODEL IN LAYERS DTM-01, TRIANGLES DTM-01, CONTOURS AND 3D POINTS IN LAYER 3D POINTS
6. TREES CAPTURED WITH TRUNK 0.3 OR BIGGER AS PER INSTRUCTION

7. ORIGIN OF LEVELS AND COORDINATES:
Clause 12 and Clause 70 of the Surveying and Spatial Regulation 2017

MARK	MGA COORDINATES		AHD71	CLASS	METHOD
	EASTING	NORTHING			
SS 20465	337317.386	6253988.491	79.809	2A	SCIMS
PM 33599	337419.590	6253591.950	24.322	B	SCIMS

DATE OF SCIMS COORDINATES: 02.06.2021 MGA ZONE: 56 MGA DATUM: GDA94
COMBINED SCALE FACTOR: 0.999918


8. CONTROLS POINTS IN LAYER MGA_GDA94

SHEETS LAYOUT


1	2
3	4



TM: DIAL BEFORE YOU DIG SHOULD BE CONTACTED PRIOR TO ANY EXCAVATION ON SITE
TM: trade mark of Association of Australian Dial Before You Dig Services Ltd; used under licence.

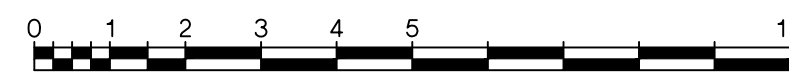

COPYRIGHT
THIS DRAWING HAS BEEN PROCESSED ELECTRONICALLY.
NEITHER THE PAPER REPRESENTATION NOR THE ELECTRONIC FILE MAY BE COPIED IN PART OR WHOLE WITHOUT THE WRITTEN APPROVAL OF FRANK M MASON & CO. PTY LTD

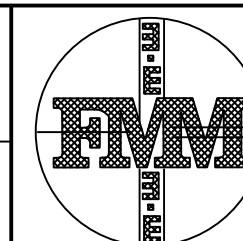


EMAIL
info@mason.net.au

FRANK M MASON & CO. PTY LTD
LAND AND ENGINEERING SURVEYORS
CONSULTANTS IN LAND DEVELOPMENT
UNIT 402 LEVEL 4 156-158 PACIFIC HIGHWAY
GREENWICH NSW 2065

Tel 02 9929 6233
02 9955 5385
Fax 02 9929 7727

PLAN SHOWING RELATIVE HEIGHTS AND FEATURES OF PART OF SKY SAFARI PROJECT - BOTTOM STATION
Taronga Conservation Society Australia Taronga Zoo
BEING LAND AT MOSMAN IN THE LGA OF MOSMAN

Drawn	RS	Surveyor	RS	Datum	AHD	Date	12.07.2024
Reduction Ratio	Size	Drawing Name	Sheet				
1:100	A1	33575-08-3D	2 OF 4				

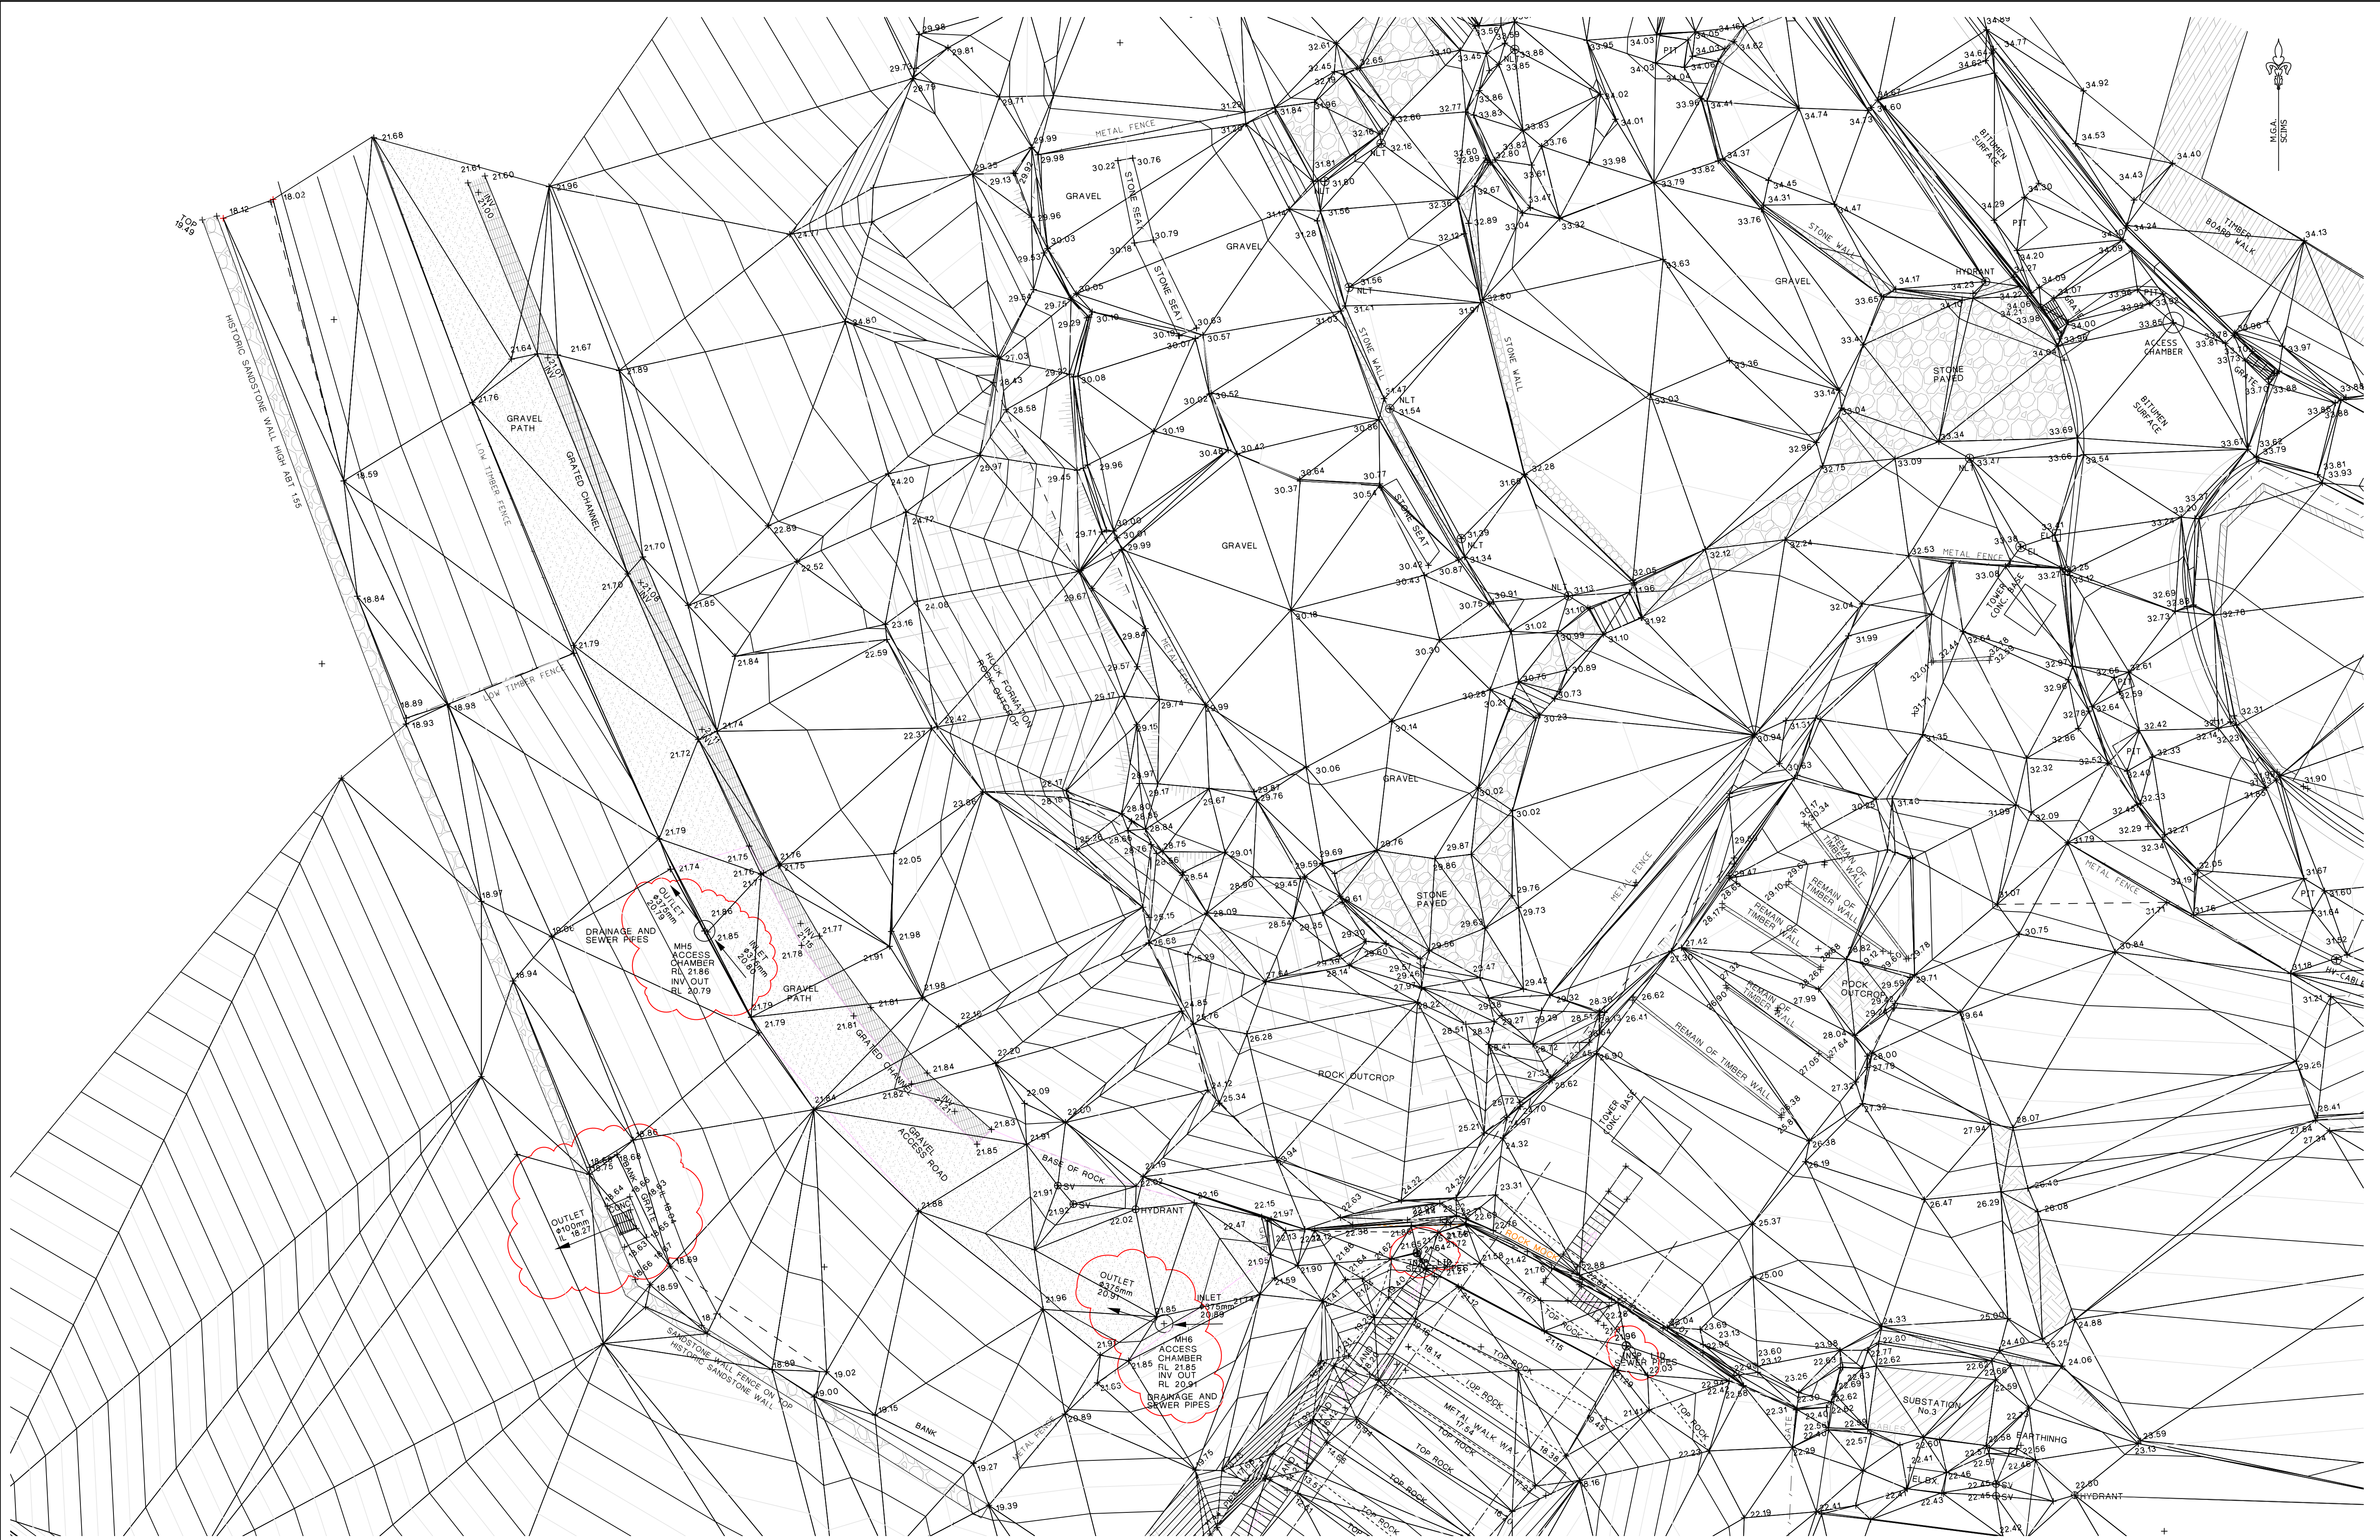

NOTES:
1. THE BOUNDARIES SHOWN HEREON HAVE BEEN COMPILED FROM PLANS AVAILABLE FROM THE DEPARTMENT OF LANDS AND ARE SUBJECT TO SURVEY.
2. THE RELATIONSHIP BETWEEN FEATURES AND BOUNDARIES IS DIAGRAMMATIC ONLY.
3. NO INVESTIGATION HAS BEEN MADE OF UNDERGROUND SERVICES ON OR ADJACENT TO THIS LAND.
4. RESTRICTION ON BUILDING MAY APPLY TO THIS LAND.
5. SURFACE 3D MODEL IN LAYERS DTM-01, TRIANGLES DTM-01, CONTOURS AND 3D POINTS IN LAYER 3D POINTS
6. TREES CAPTURED WITH TRUNK 0.3 OR BIGGER AS PER INSTRUCTION

7. ORIGIN OF LEVELS AND COORDINATES:
Clause 12 and Clause 70 of the Surveying and Spatial Regulation 2017

MARK	MGA COORDINATES		AHD71	CLASS	METHOD
	EASTING	NORTHING			
SS 20465	337317.386	6253988.491	79.809	2A	SCIMS
PM 33599	337419.590	6253591.950	24.322	B	SCIMS

DATE OF SCIMS COORDINATES: 02.06.2021 MGA ZONE: 56 MGA DATUM: GDA94
COMBINED SCALE FACTOR: 0.999918

8. CONTROLS POINTS IN LAYER MGA_GDA94

SHEETS LAYOUT

1	2
3	4

www.1100.com.au

DIAL1100
BEFORE YOU DIG

TM DIAL BEFORE YOU DIG SHOULD BE CONTACTED PRIOR TO ANY EXCAVATION ON SITE
TM: trade mark of Association of Australian Dial Before You Dig Services Ltd; used under licence.

0 1 2 3 4 5 10

COPYRIGHT

THIS DRAWING HAS BEEN PROCESSED ELECTRONICALLY. NEITHER THE PAPER REPRESENTATION NOR THE ELECTRONIC FILE MAY BE COPIED IN PART OR WHOLE WITHOUT THE WRITTEN APPROVAL OF FRANK M MASON & CO. PTY LTD

FMM

EMAIL
info@mason.net.au

FRANK M MASON & CO. PTY LTD
LAND AND ENGINEERING SURVEYORS
CONSULTANTS IN LAND DEVELOPMENT
UNIT 402 LEVEL 4 156-158 PACIFIC HIGHWAY
GREENWICH NSW 2065

Tel 02 9929 6233
02 9955 5385
Fax 02 9929 7727

PLAN SHOWING RELATIVE HEIGHTS AND FEATURES OF PART OF SKY SAFARI PROJECT - BOTTOM STATION
Taronga Conservation Society Australia Taronga Zoo
BEING LAND AT MOSMAN IN THE LGA OF MOSMAN

Drawn RS	Surveyor RS	Datum AHD	Date 12.07.2024
Reduction Ratio 1:100	Size A1	Drawing Name 33575-08-3D	Sheet 4 OF 4