

NOTES

- Do not scale drawing. Written dimensions govern
- All dimensions are in millimeters unless noted otherwise
- All dimensions shall be verified on site before proceeding with the work. Snøhetta + Hassell shall be notified in writing of any discrepancies.
- This drawing must be read in conjunction with all relevant contracts, specifications and drawings

This drawing is an uncontrolled copy. Unless noted otherwise
© Copyright of this drawing is vested in Snøhetta and Hassell


REV	DESCRIPTION	DATE
A	FOR SSDA2 APPROVAL	02/11/22
B	FOR SSDA2 RTS	29/06/2023
C	FOR SSDA2 RTS	27/09/23
D	S4.55 MODIFICATION 2	01/05/2024
E	S4.55 MODIFICATION 2	06/06/2024
F	S4.55 MODIFICATION 4	06/02/2025
G	SSDA2 Modification 7 Submission for PMNSW LOC	14/07/2025
H	S4.55 MODIFICATION 8	15/09/2025
J	MOD 7 RFI	29/10/2025
K	MOD 7 RFI	13/11/2025
L	S4.55 MODIFICATION 8	25/03/2026

LEGEND

	BOH / PLANT
	COMMERCIAL LOBBY
	OFFICE
	PLANT
	RESIDENTIAL COMMON AREAS
	RETAIL

LEGEND

	SSDA EXTENT
	SSDA STAGE 1 ENVELOPE
	AREA SUBJECT TO SSDA3 SSD-49653211 APPLICATION
	500MM ZONE - TENANCY 'KIT OF PARTS' OPTION FOR SHOPFRONT FAÇADE ALIGNMENT & OPERABILITY*
	2500MM ZONE - TENANCY 'KIT OF PARTS' OPTION FOR SHOPFRONT FAÇADE ALIGNMENT & OPERABILITY*
	INDICATIVE INTER-TENANCY WALLS
	EXISTING STRUCTURES

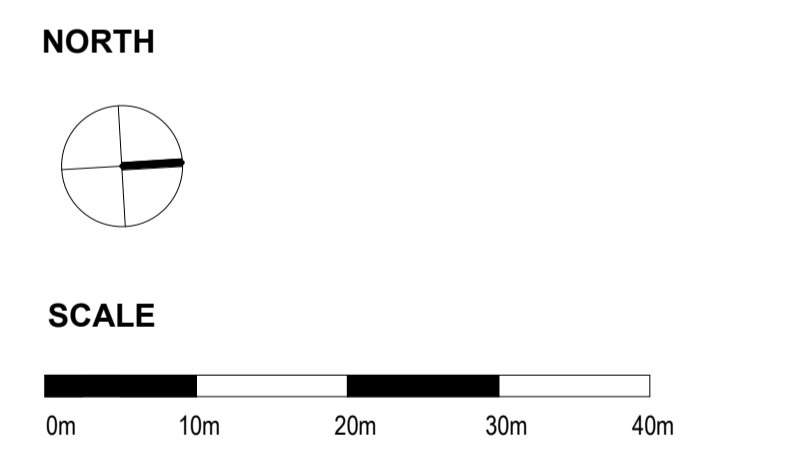

CLIENT

PROJECT
MIRVAC HARBOURSIDE
2 - 10 DARLING DRIVE, DARLING HARBOUR
NSW 2000

DRAWING TITLE
General Arrangement - L00 Ground Plan

REVIEWED MI	SCALE @ A1 1 : 500
APPROVED LW / KK	PROJECT NO. 016152-61A-P
DRAWING NO. AR-SSDA2- 1100_00	REV NO. L

