


01 SECTION 03

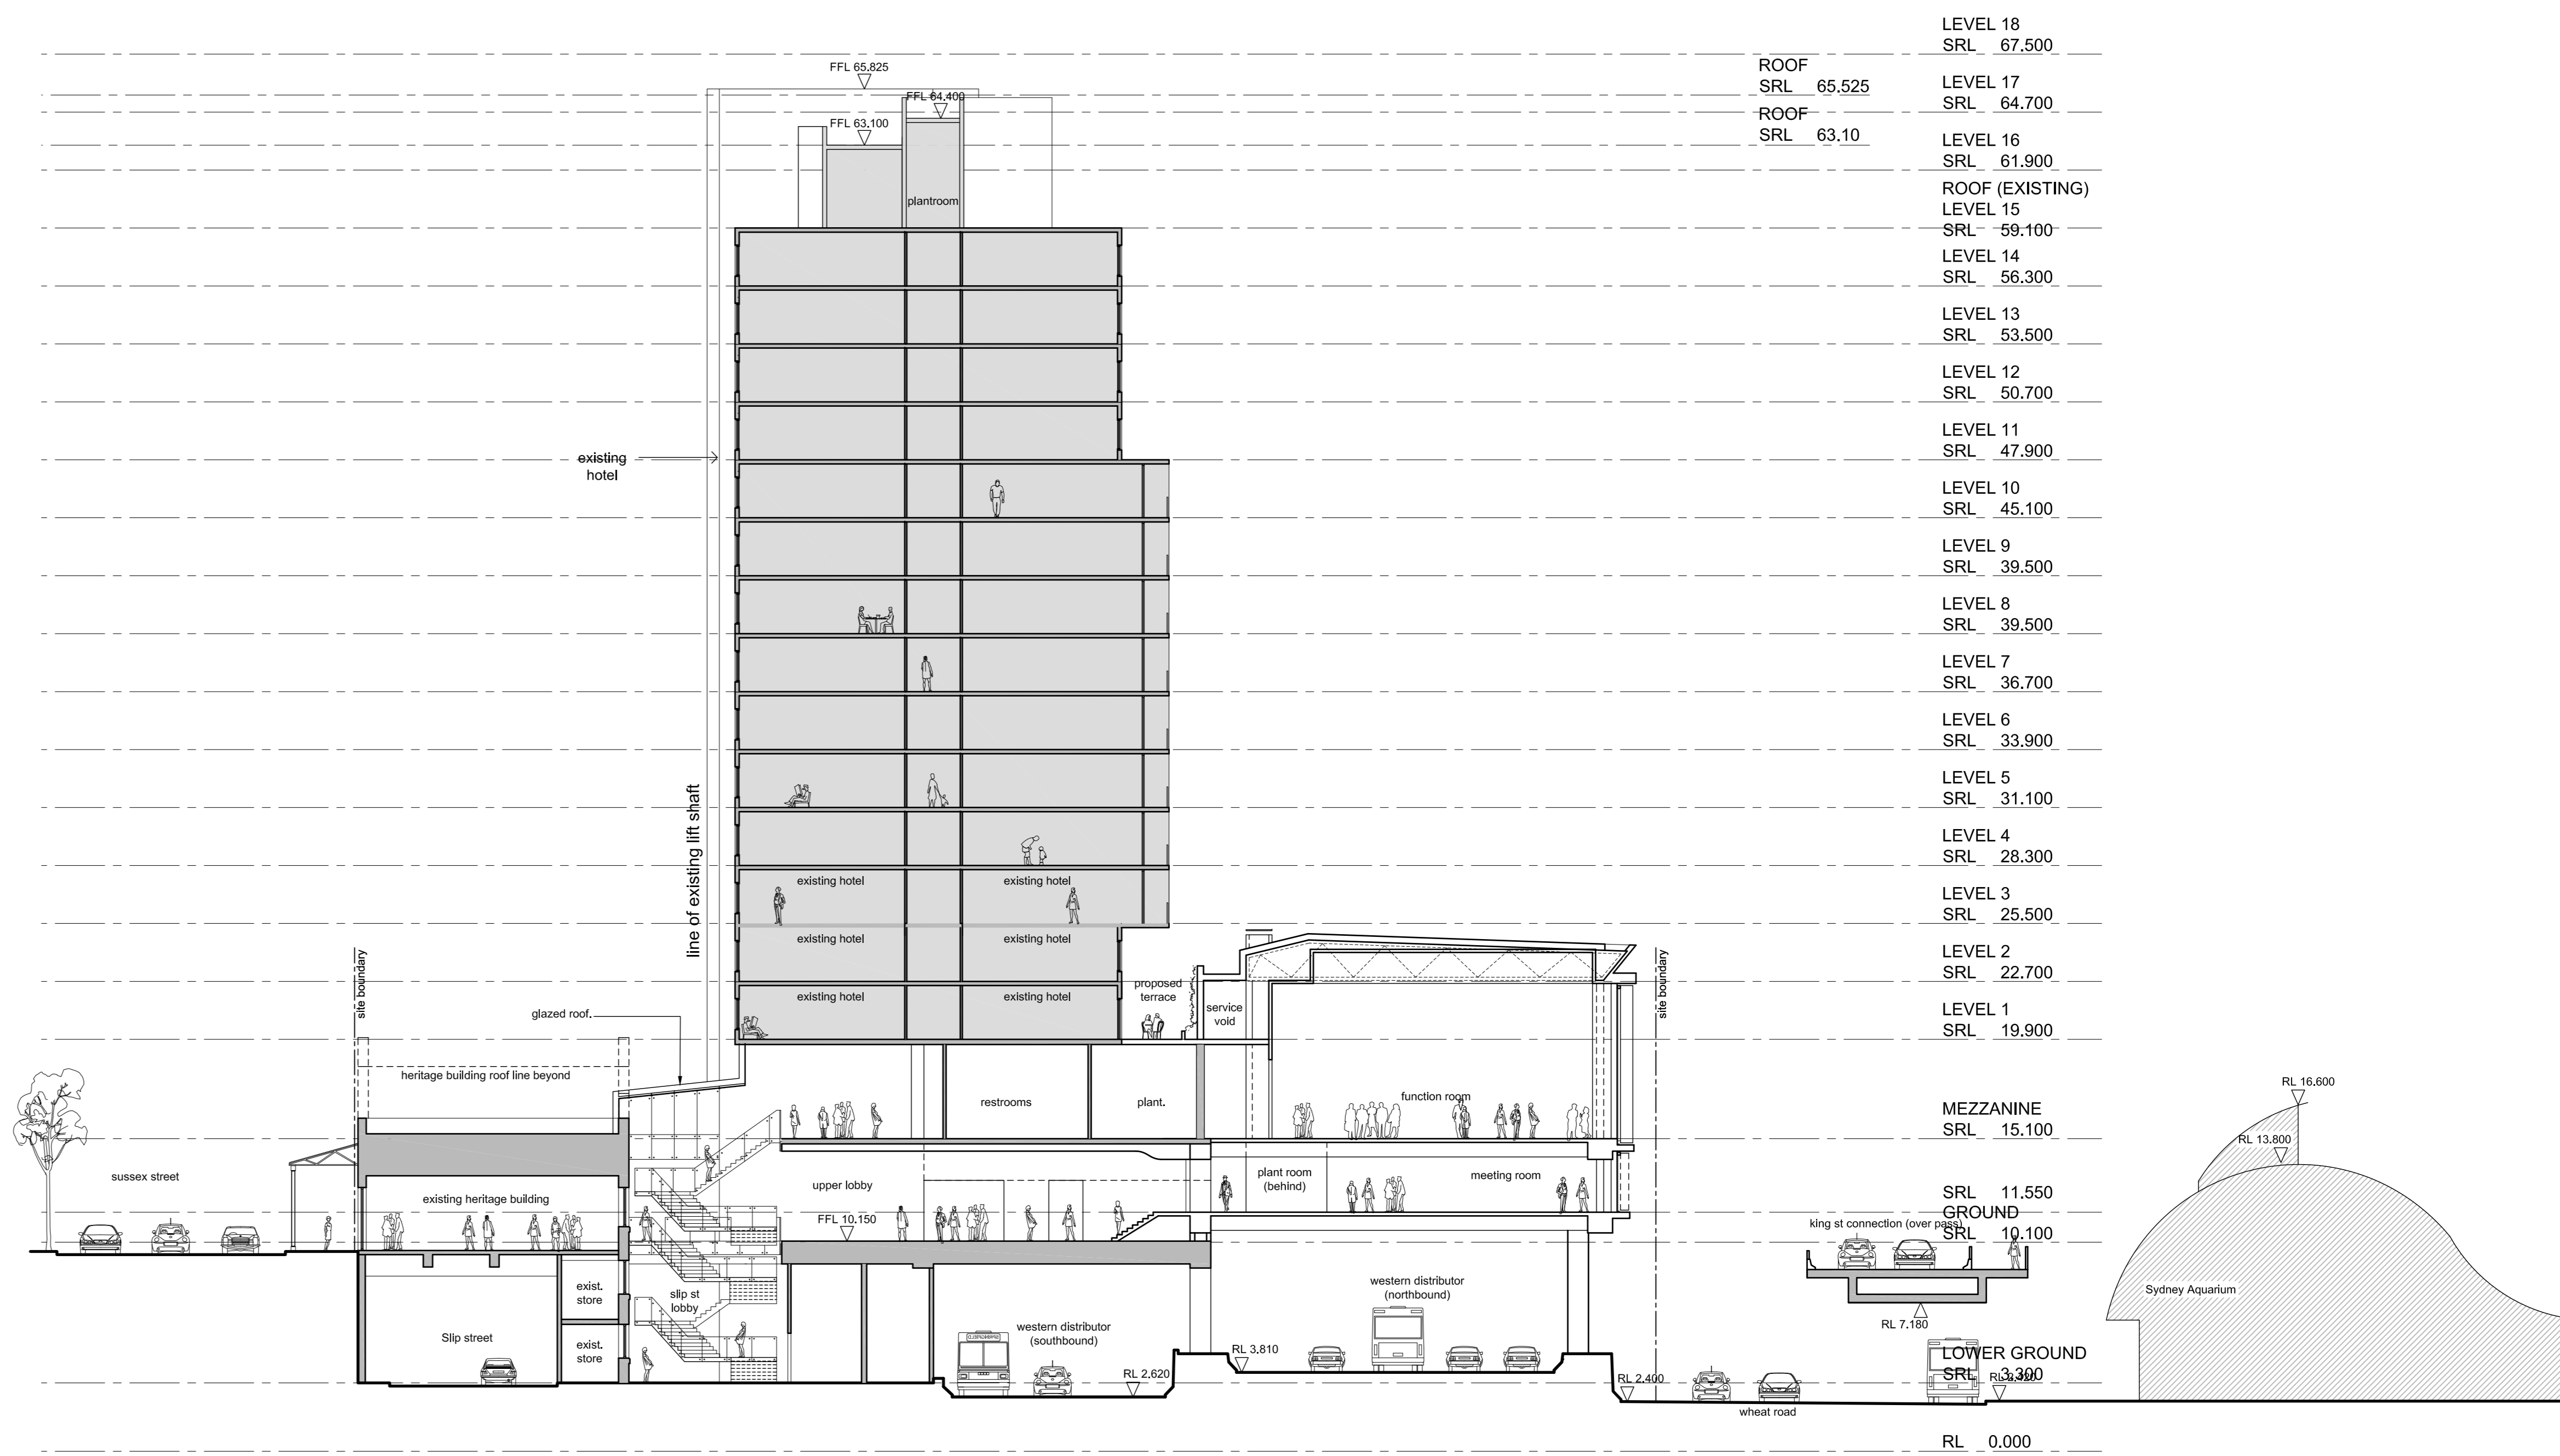

02 SECTION 04

F	19.06.2012	EIS ISSUE	RJ
E	26.04.2012	ISSUE FOR INFORMATION	RJ
D	05.04.2012	ISSUE FOR INFORMATION	RJ
REV	DATE	DESCRIPTION	BY

ARCHITECTS: **Cox Richardson**  
 Level 2, 204 Clarence Street, Sydney 2000 Australia  
 Tel: 612 9267 9699 Fax: 612 9264 5844  
 Email: sydney@cox.com.au

ARCHITECTURE PLANNING URBAN DESIGN INTERIOR DESIGN HEALTH FACILITY DESIGN  
 COX ARCHITECTURE PTY LTD ACN 002 535 891

PROJECT MANAGER: **CADENCE AUSTRALIA**  
 www.cadenceaust.com

APPLICANT: **GL InvestmentCo Pty Ltd ATF GL No 1 Trust**

OPERATOR: **FOUR POINTS BY SHERATON**  
 Sydney Darling Harbour

**161 SUSSEX STREET REDEVELOPMENT**

Drawing Title	SECTION 03 & 04
Drawing Number	A-DA-0402
Scale	1:200 @ A0
REV.	G

