


19 DEC 2018





This plan forms part of the Place Management NSW
Landowner's Consent
THIS IS NOT DEVELOPMENT CONSENT OR
APPROVAL TO COMMENCE WORK

LEGEND


- External Concourse
- Internal Concourse
- Restaurant
- Bar
- Restrooms
- Function Room
- Pre Function Room
- Kitchen
- Commercial
- Services
- Hotel Rooms (Ext)
- Public Through Site Link
- Gym Facilities
- Extent of Hotel Refurbishment

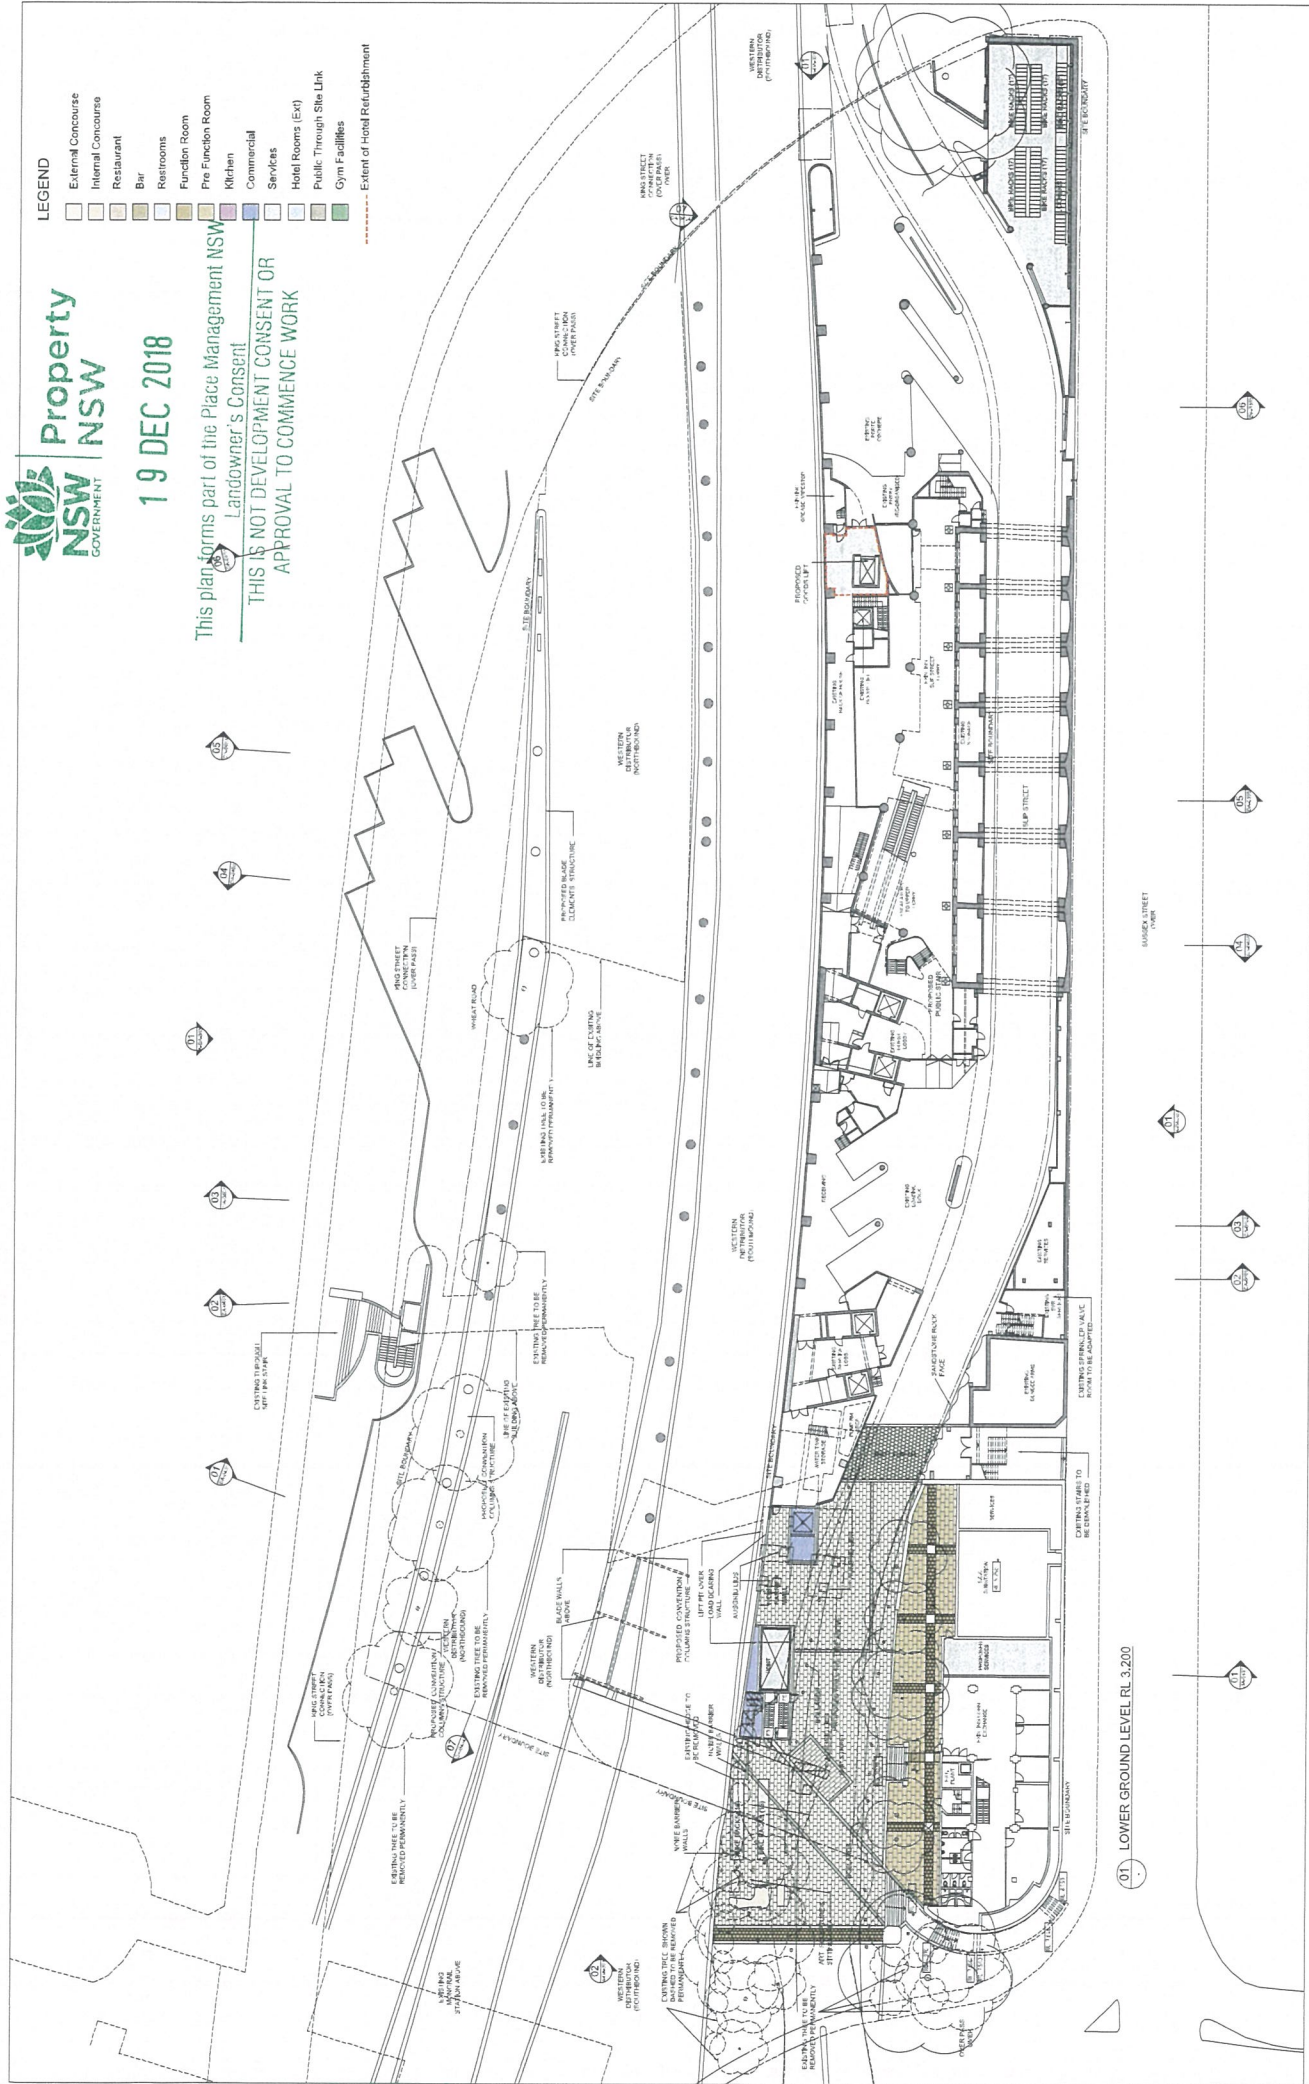

01 LOWER GROUND LEVEL RL 3.200

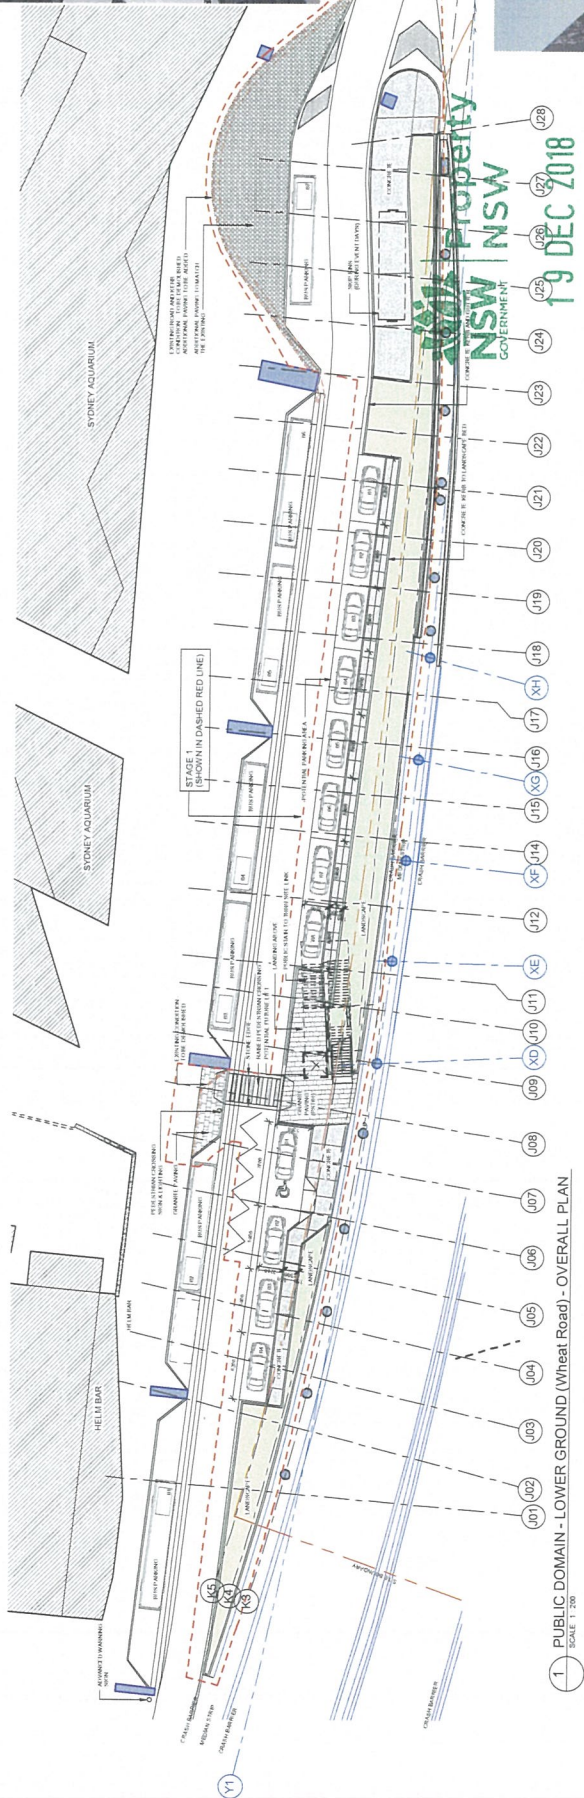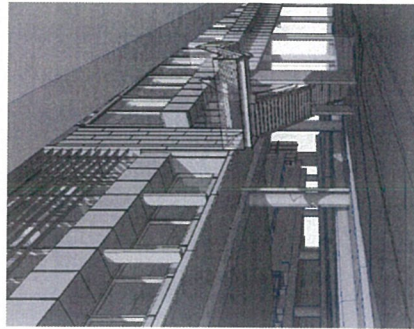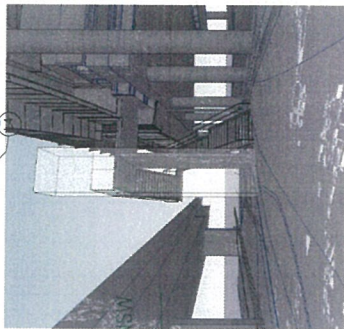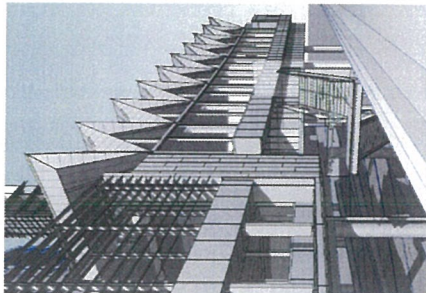

This plan forms part of the Place Management NSW
Landowner's Consent
THIS IS NOT DEVELOPMENT-CONSENT OR
APPROVAL TO COMMENCE WORK

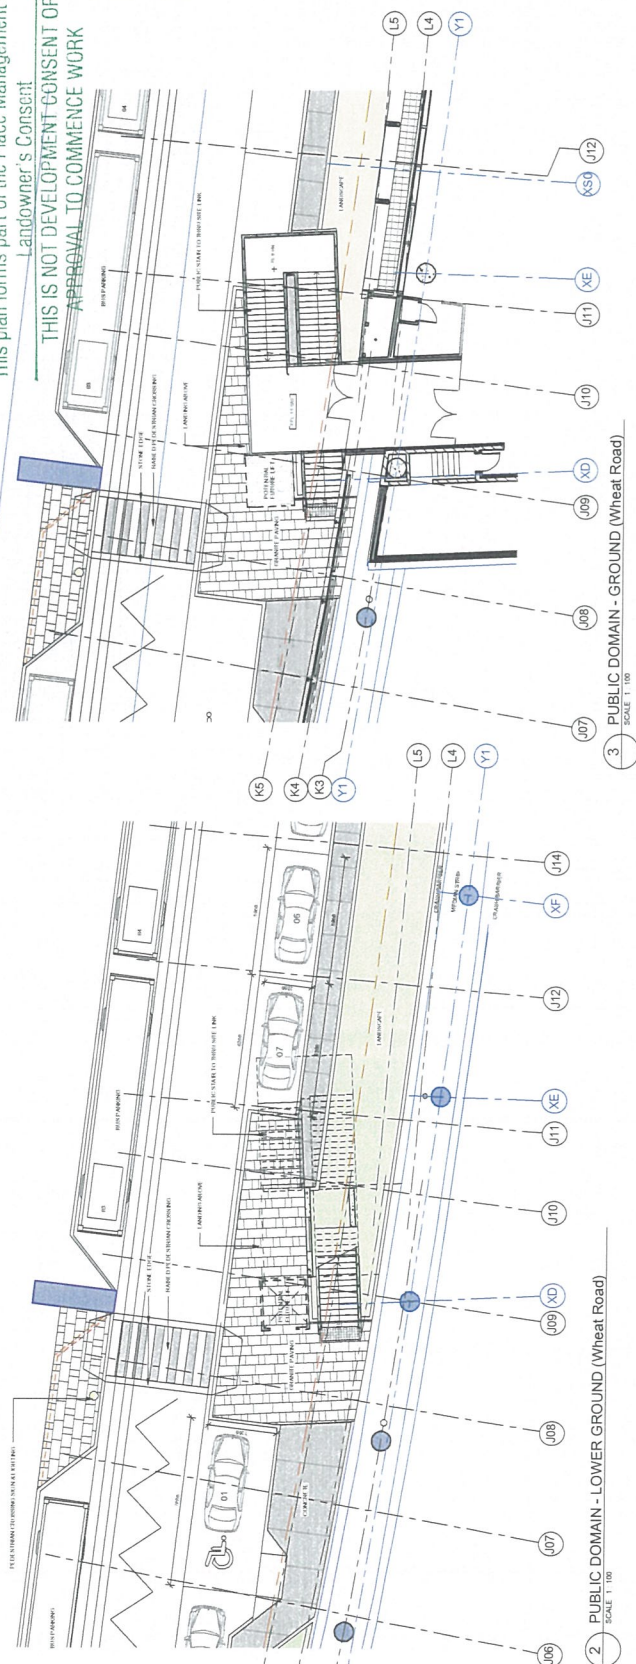



19 DEC 2018

This plan forms part of the Place Management NSW
Landowner's Consent

THIS IS NOT DEVELOPMENT CONSENT OR
APPROVAL TO COMMENCE WORK

THIS IS NOT DEVELOPMENT CONSENT OR APPROVAL TO COMMENCE WORK