



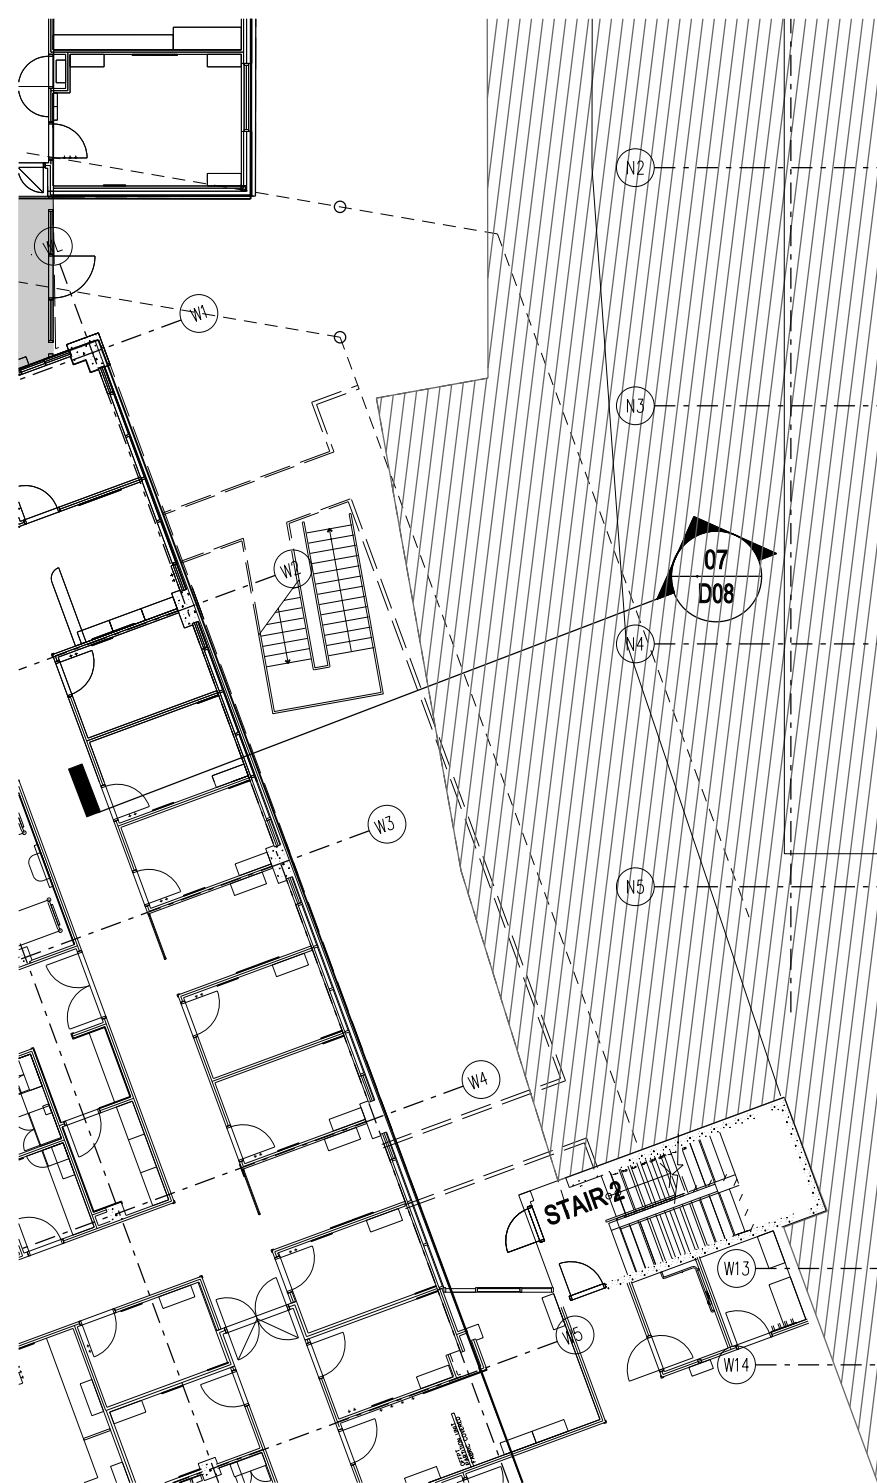

01 GROUND LEVEL PLAN
SCALE 1:200

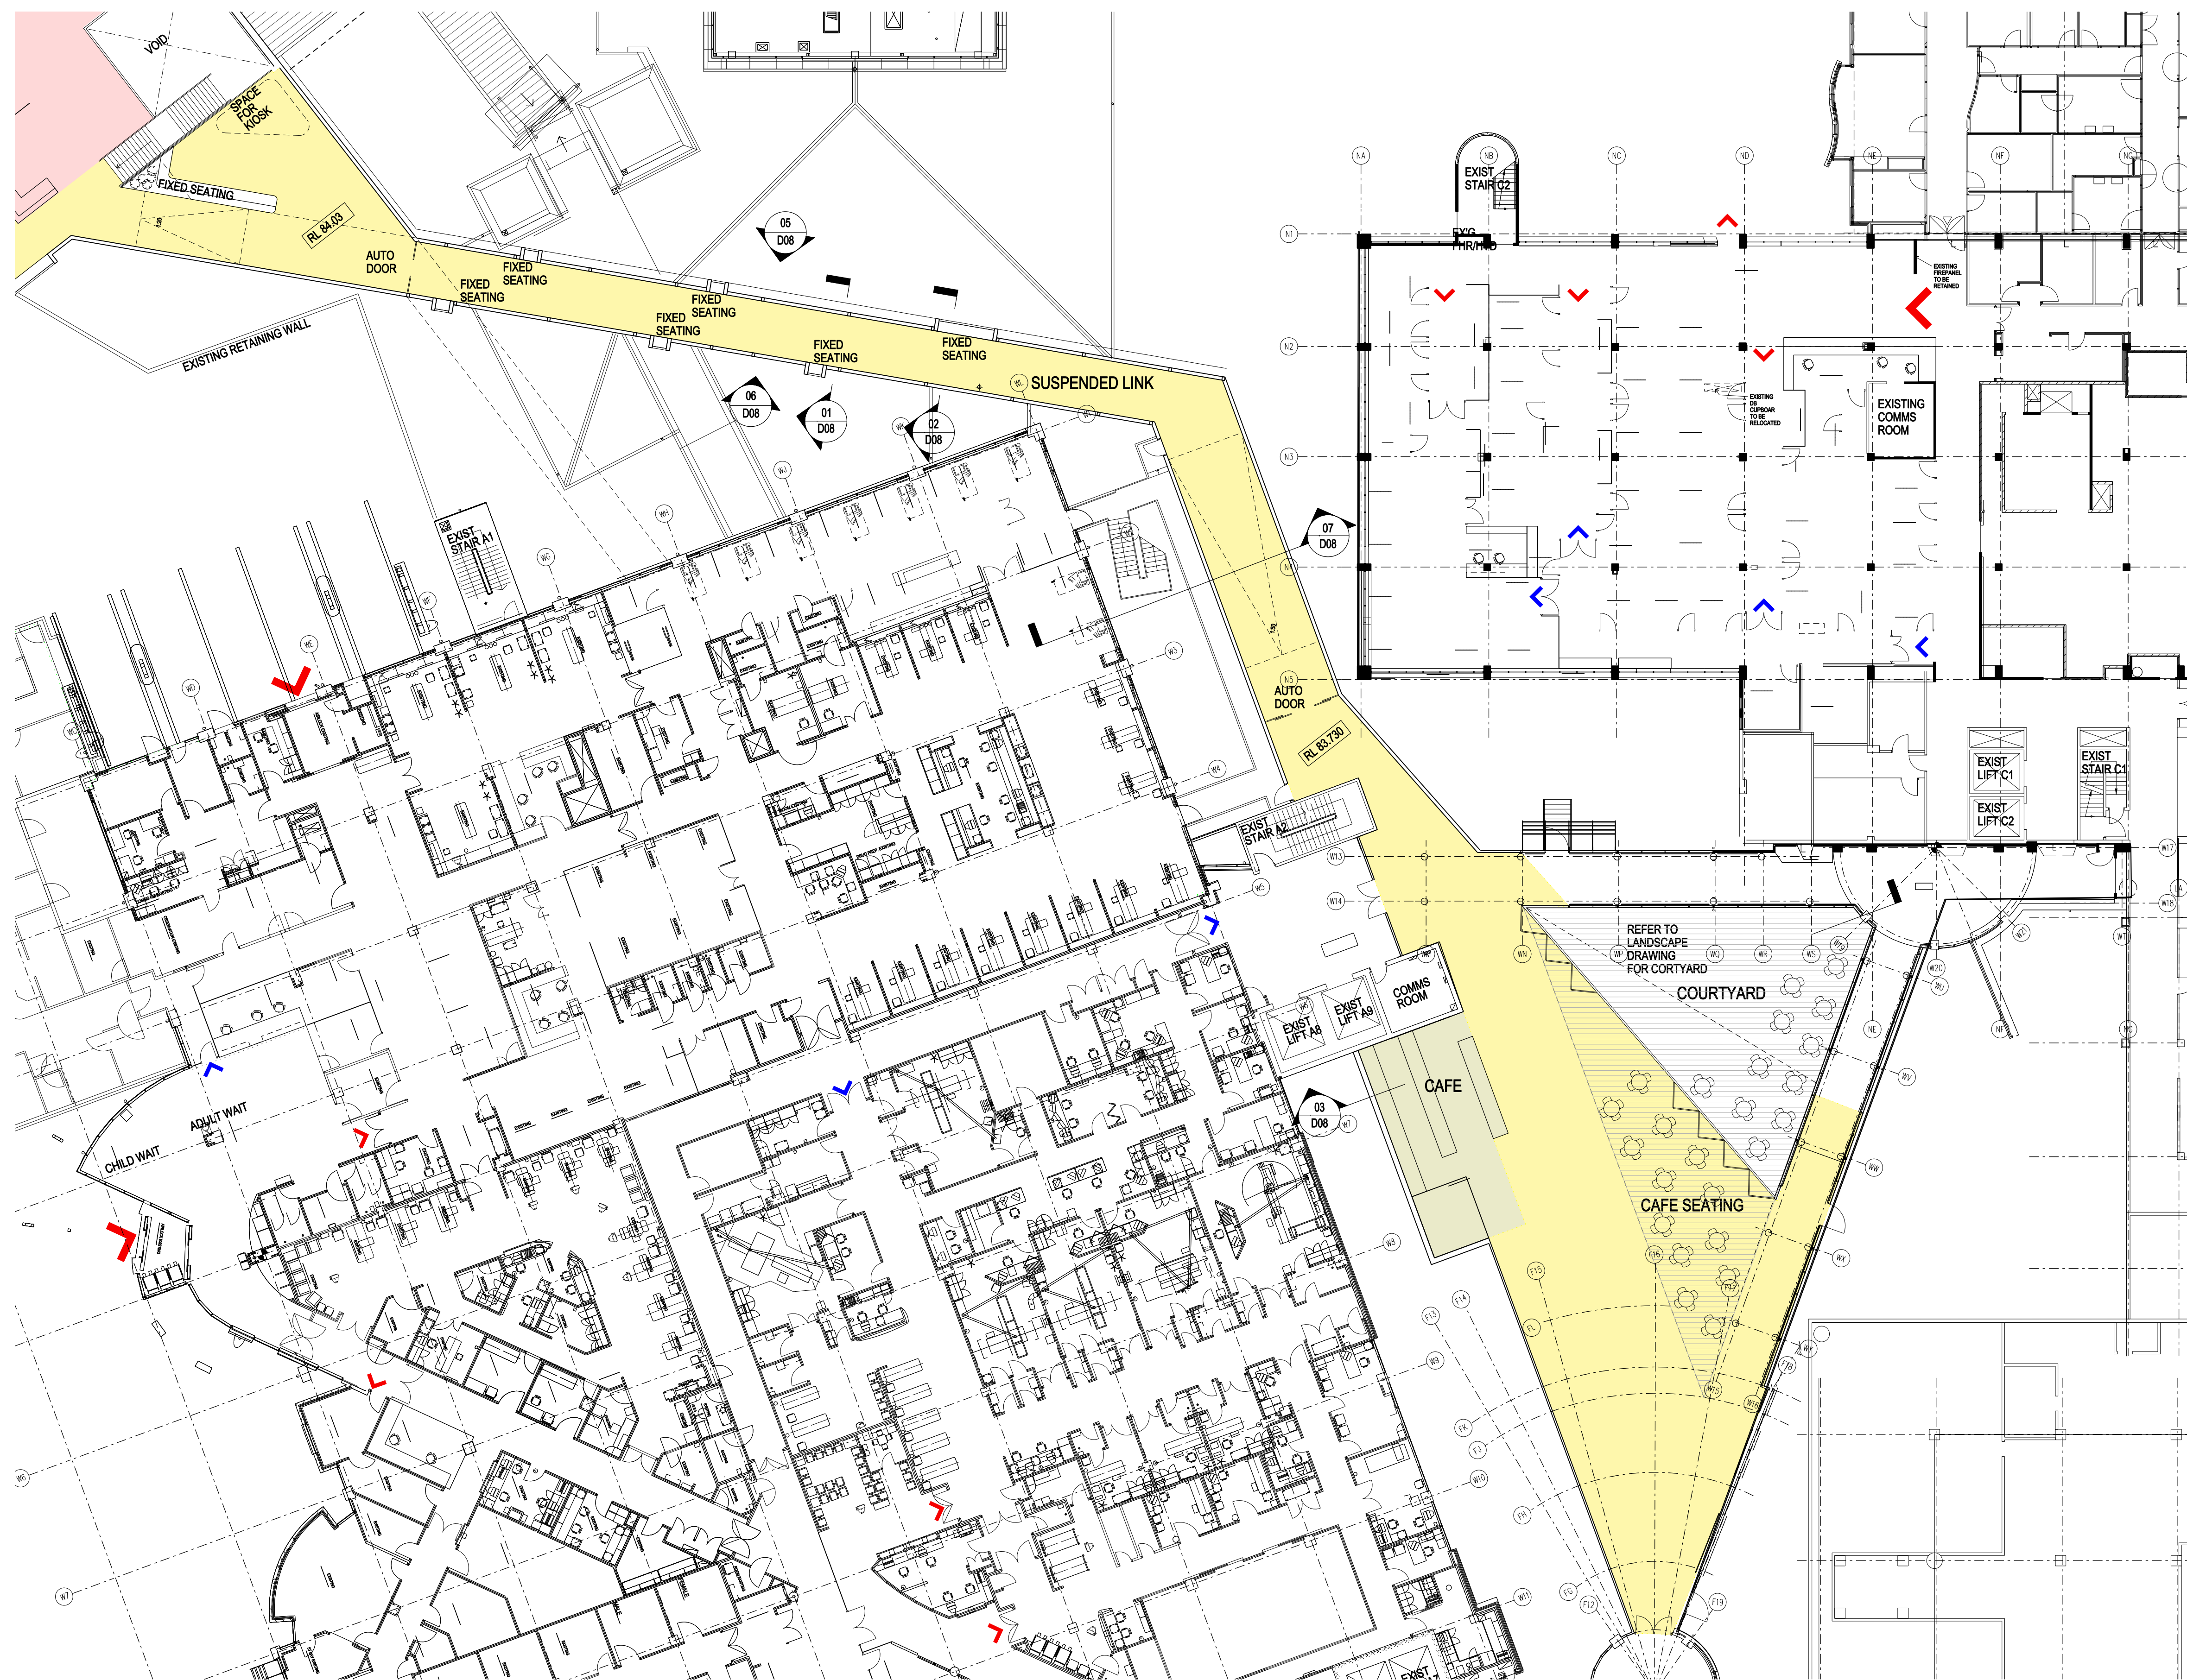

02 LEVEL 1 - LINK PLAN
SCALE 1:200