


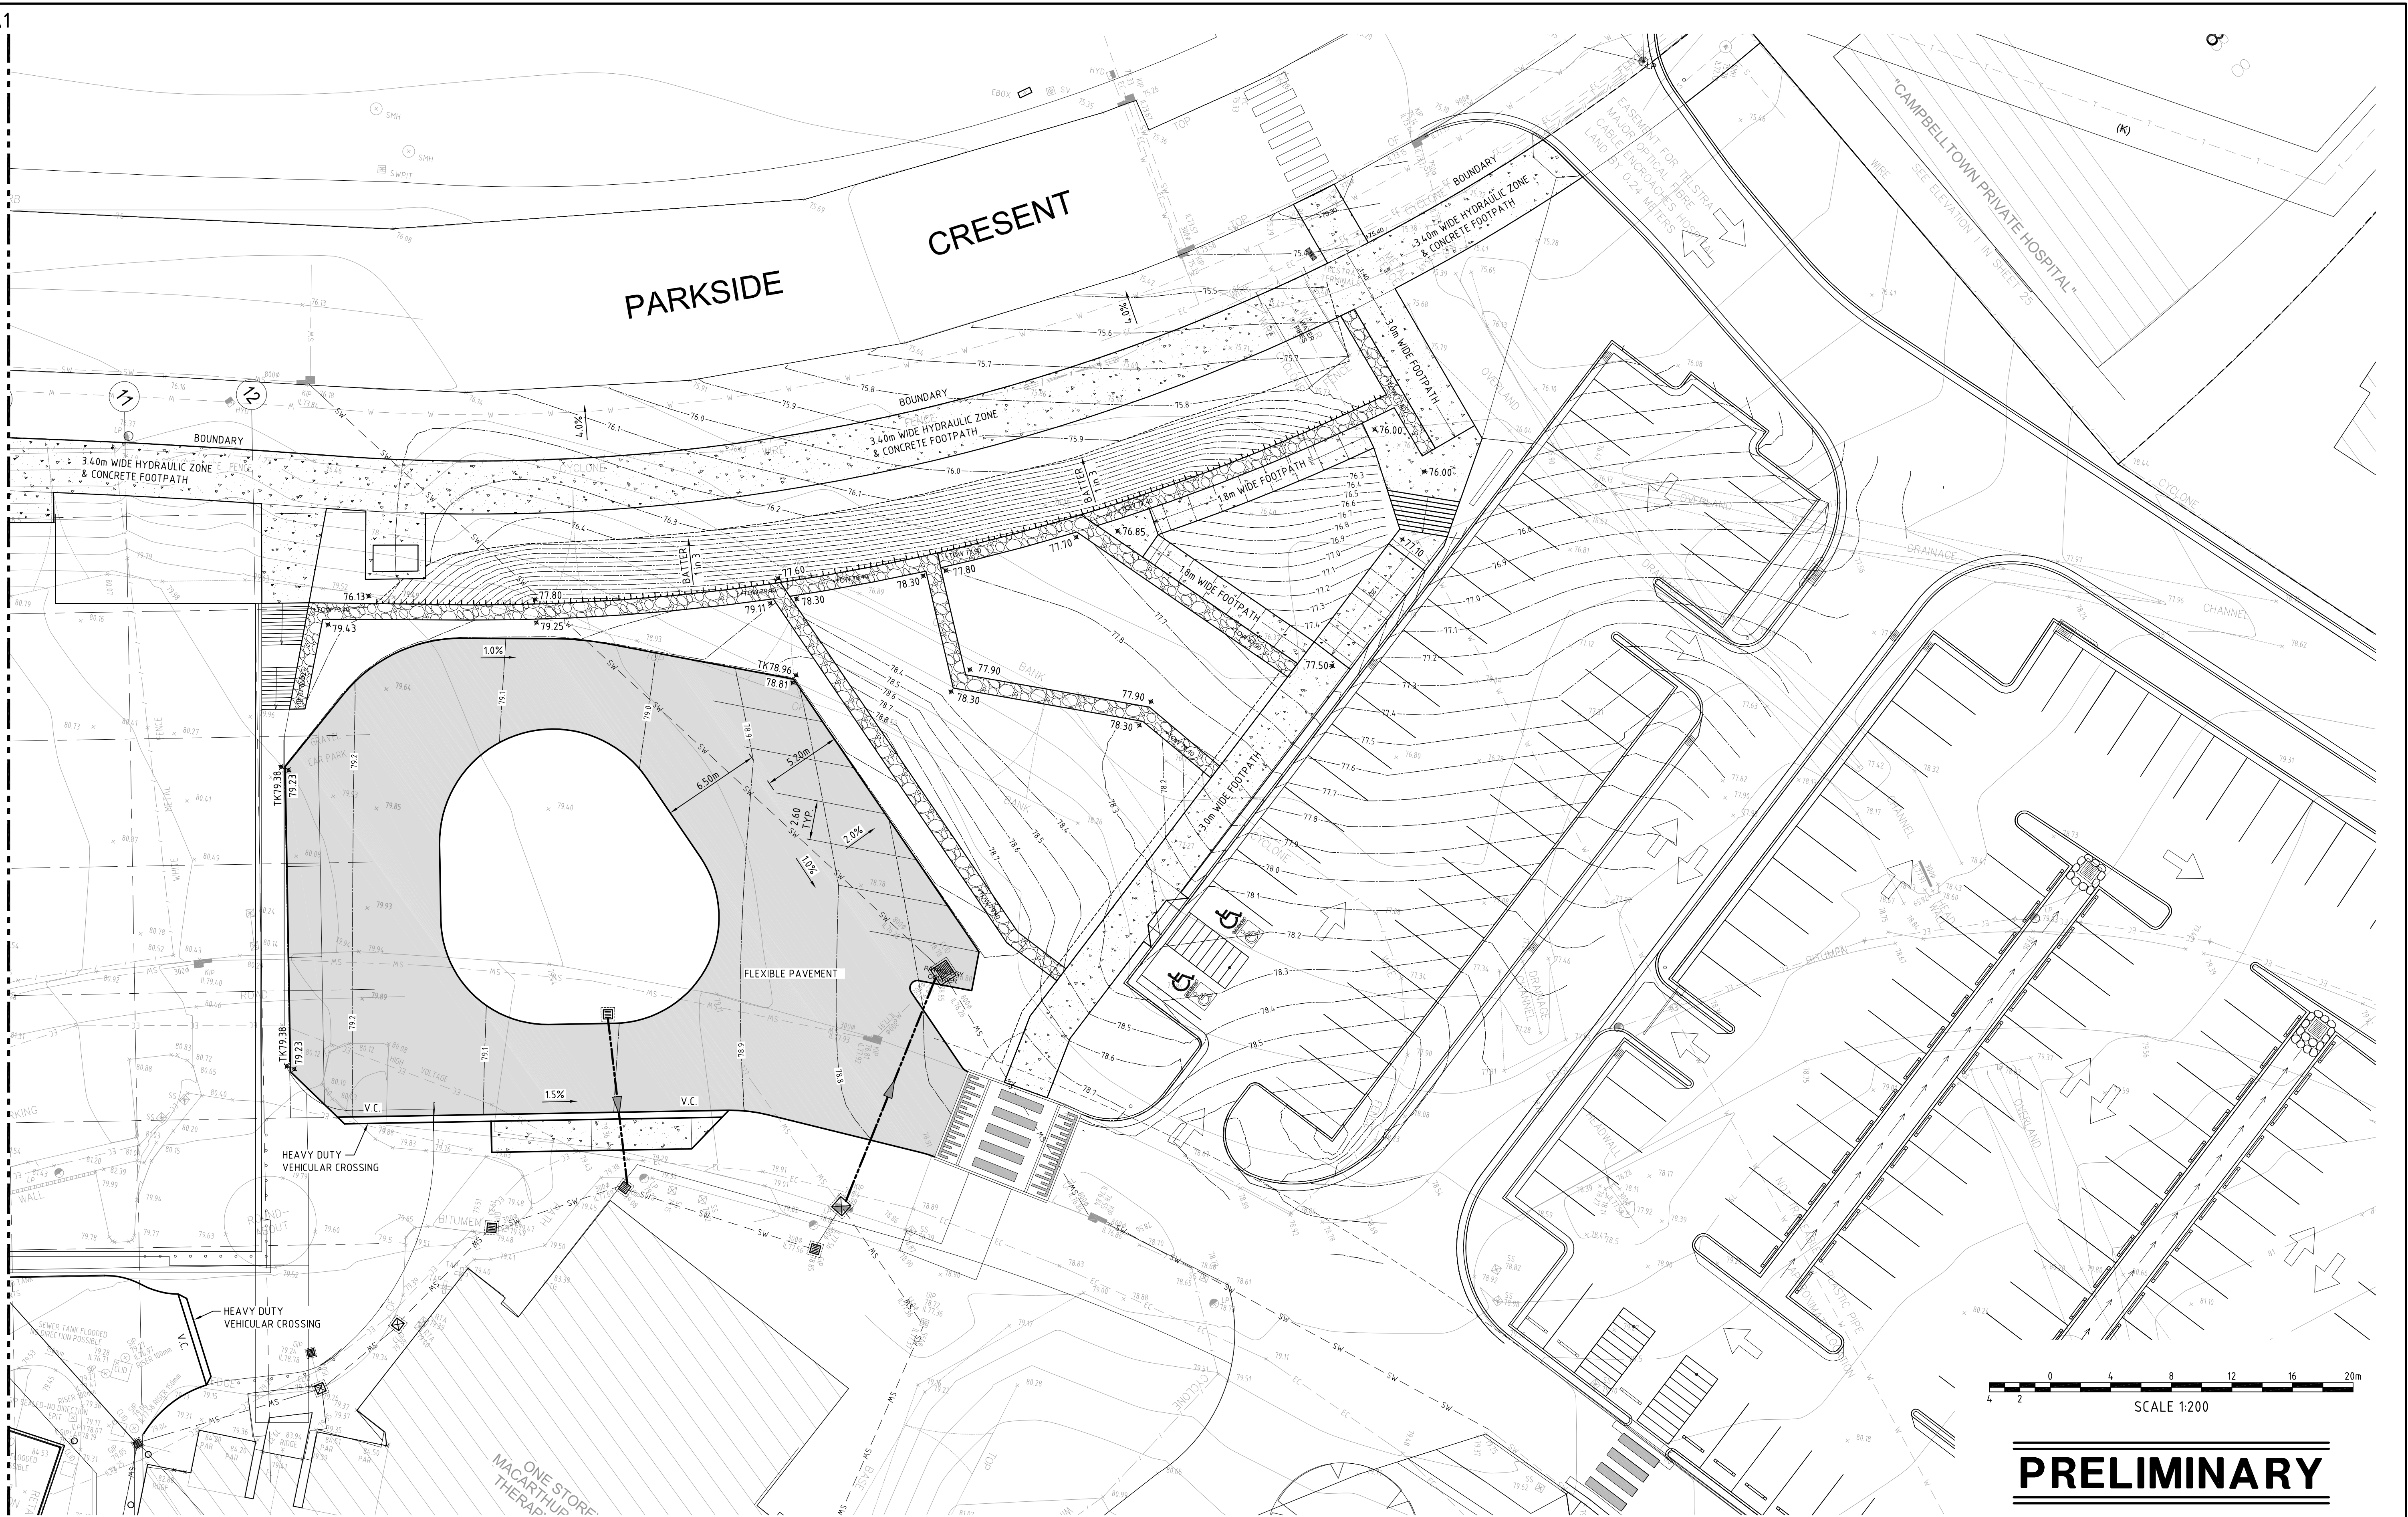

REV	DES.	DATE	VER.	DATE	DESCRIPTION
P3	W.M.	04/07/12	A.M.	04/07/12	RE-ISSUED FOR DD
P2	W.M.	28/06/12	A.M.	28/06/12	ISSUED FOR 40% DESIGN DEVELOPMENT
P1	W.M.	27/06/12	A.M.	27/06/12	ISSUED FOR COMMENT

Feasibility & Planning - Property Advisory
Project Strategy - Delivery

CIVIL AND HYDRAULIC
ENGINEERING DESIGN AND
PROJECT MANAGEMENT

SUITE 2
241-245 PENNANT HILLS ROAD
CARLINGFORD NSW 2118

PHONE: (02) 8209 3846
FAX: (02) 9687 9393
ABN 21 138 134 240

DESIGNED	W.MARTIN	DATE	27/06/12
VERIFIED	A.MANCONI	DATE	27/06/12
DRAWN	W.MARTIN	SCALE @ A1	1:200

© THIS DRAWING AND DESIGN IS THE COPYRIGHT OF C&M CONSULTING ENGINEERS PTY. LTD. NO PART OF THIS DRAWING OR DESIGN SHALL BE REPRODUCED OR USED WITHOUT PRIOR WRITTEN CONSENT FROM C&M CONSULTING ENGINEERS PTY. LTD.

CAMPBELLTOWN HOSPITAL RE-DEVELOPMENT			
ACUTE HEALTH SERVICES BUILDING GENERAL ARRANGEMENT PLAN - SHEET 2			
STATUS	PRELIMINARY	DRAWING No.	CI-AHS-202
REVISION	P3		