



Plan - Entry Forecourt Park 1:400


Stage 1 Acute Hospital Development Application | Campbelltown Hospital



In collaboration with: **BVN Architects**

Key for Section

- A. Courtyards Level 00
- B. Courtyards Level 01

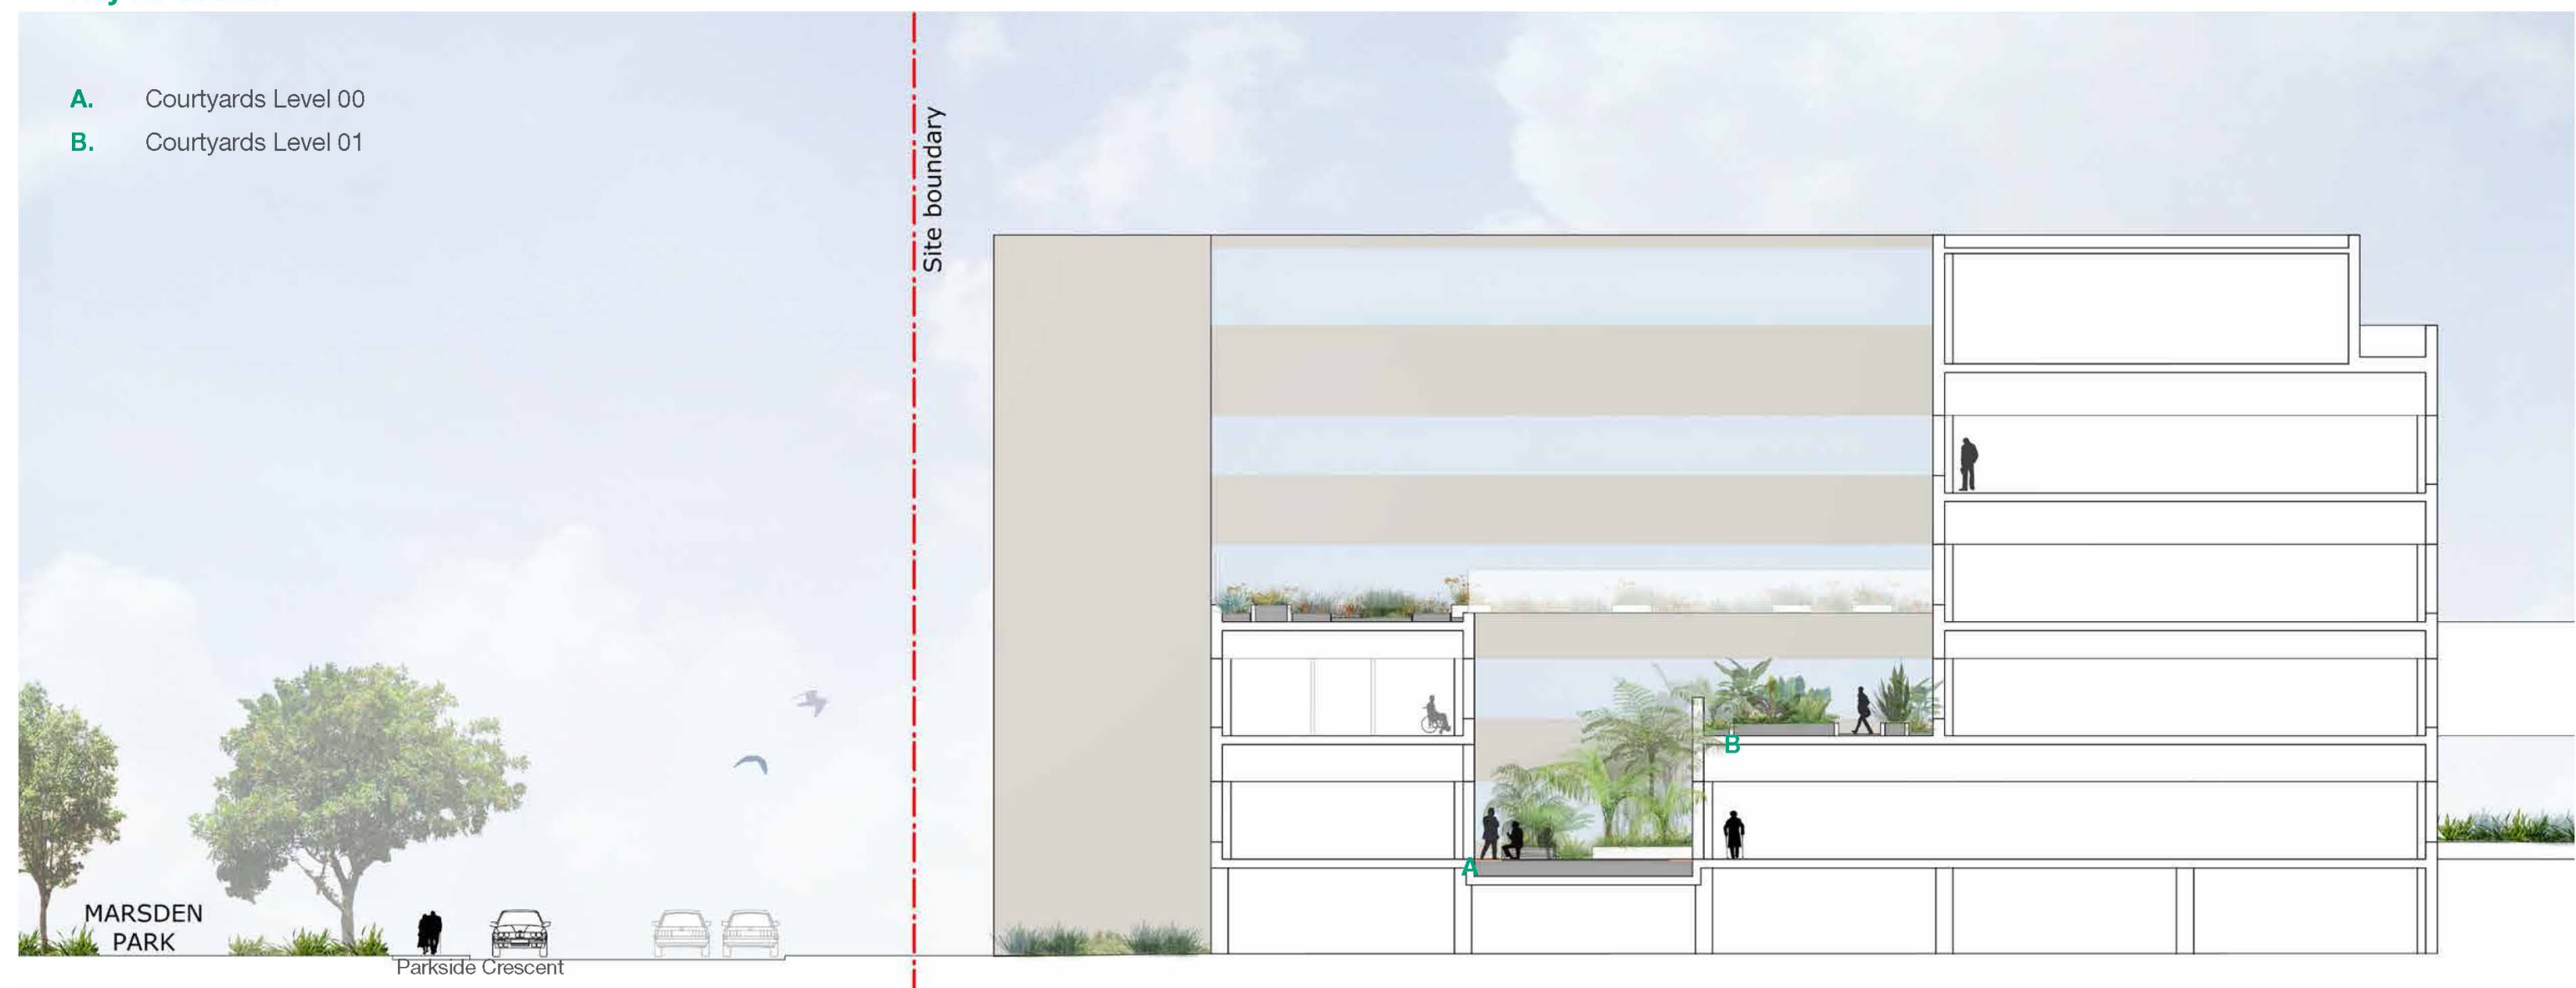

Section - Acute Health Building
1:200

Acute Hospital Surrounding Forecourts:

Numbered Key for Plan

1. Visitor Car Parking.
2. Visitor Drop off area.
3. Feature tree (*Magnolia grandiflora*) with layered understorey planting.
4. Understorey planting with ornamental deciduous trees.
5. Multi layered dense native planting from ground covers to tall shrub species to screen new car parking areas.
6. Walkway connecting Visitor Drop off areas and Parkside Crescent to Acute Health Services Building and CTC.
7. Turf
8. Planted swales with canopy of Eucalyptus trees to medians in car parks.

Indicative Planting Palette



Corymbia maculata



Banksia bricifolia



Dianella caerulea 'King Alfred'



Pennisetum alopecuroides 'Nafay'



Ceratopetalum gummiferum


















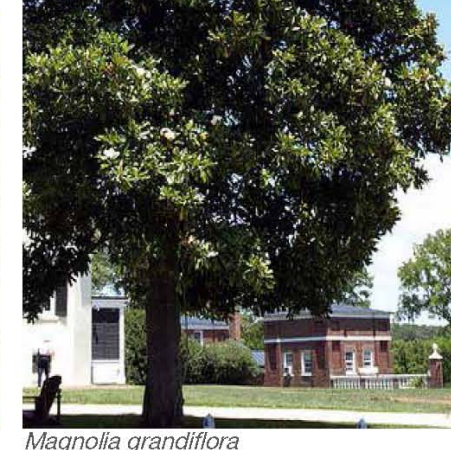


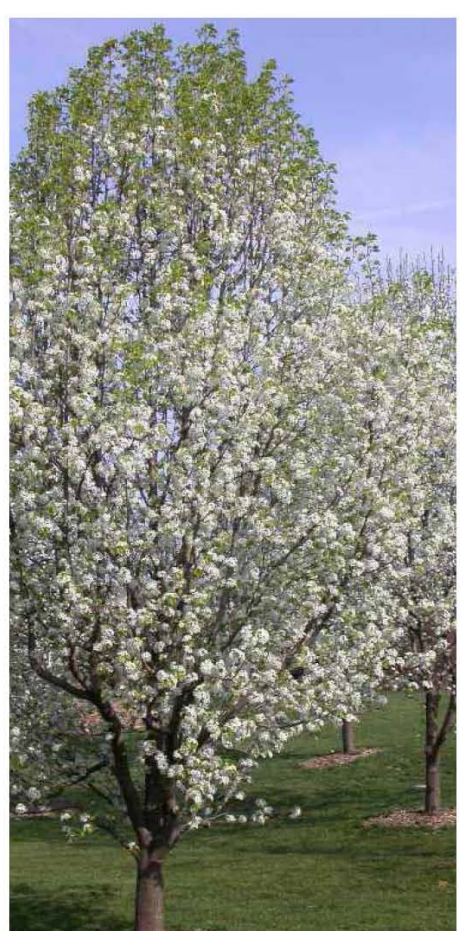

Magnolia grandiflora



Ceratopetalum gummiferum

Acute Health Services Building - Surrounding Entry Forecourt

Client: **NSW HEALTH INFRASTRUTURE**

Drawn: **KS / AC**
Checked: **KL**

Scale: **As shown @ A1**
Date: **July 2012**



Dwg no. : **11027 - DA02**
Rev: **B**