

- FACADE MATERIALS LEGEND
- A WHITE CLADDING
 - B METAL CLADDING
 - C POWDER COATED ALUMINIUM LOUVRE
 - D CLEAR GLASS
 - E OFF FORM CONCRETE
 - F METAL CLAD SUN SHADE
 - G GABION WALL
 - H MESH SCREEN
 - I GLASS LOUVRE
 - J GREY METAL CLADDING

LEVEL 05
RL 101.71m

LEVEL 04
RL 96.71m


LEVEL 03
RL 92.21m

LEVEL 02
RL 87.71m

LEVEL 01
RL 83.73m

LEVEL 00
RL 79.43m

LEVEL B1
RL 76.13m

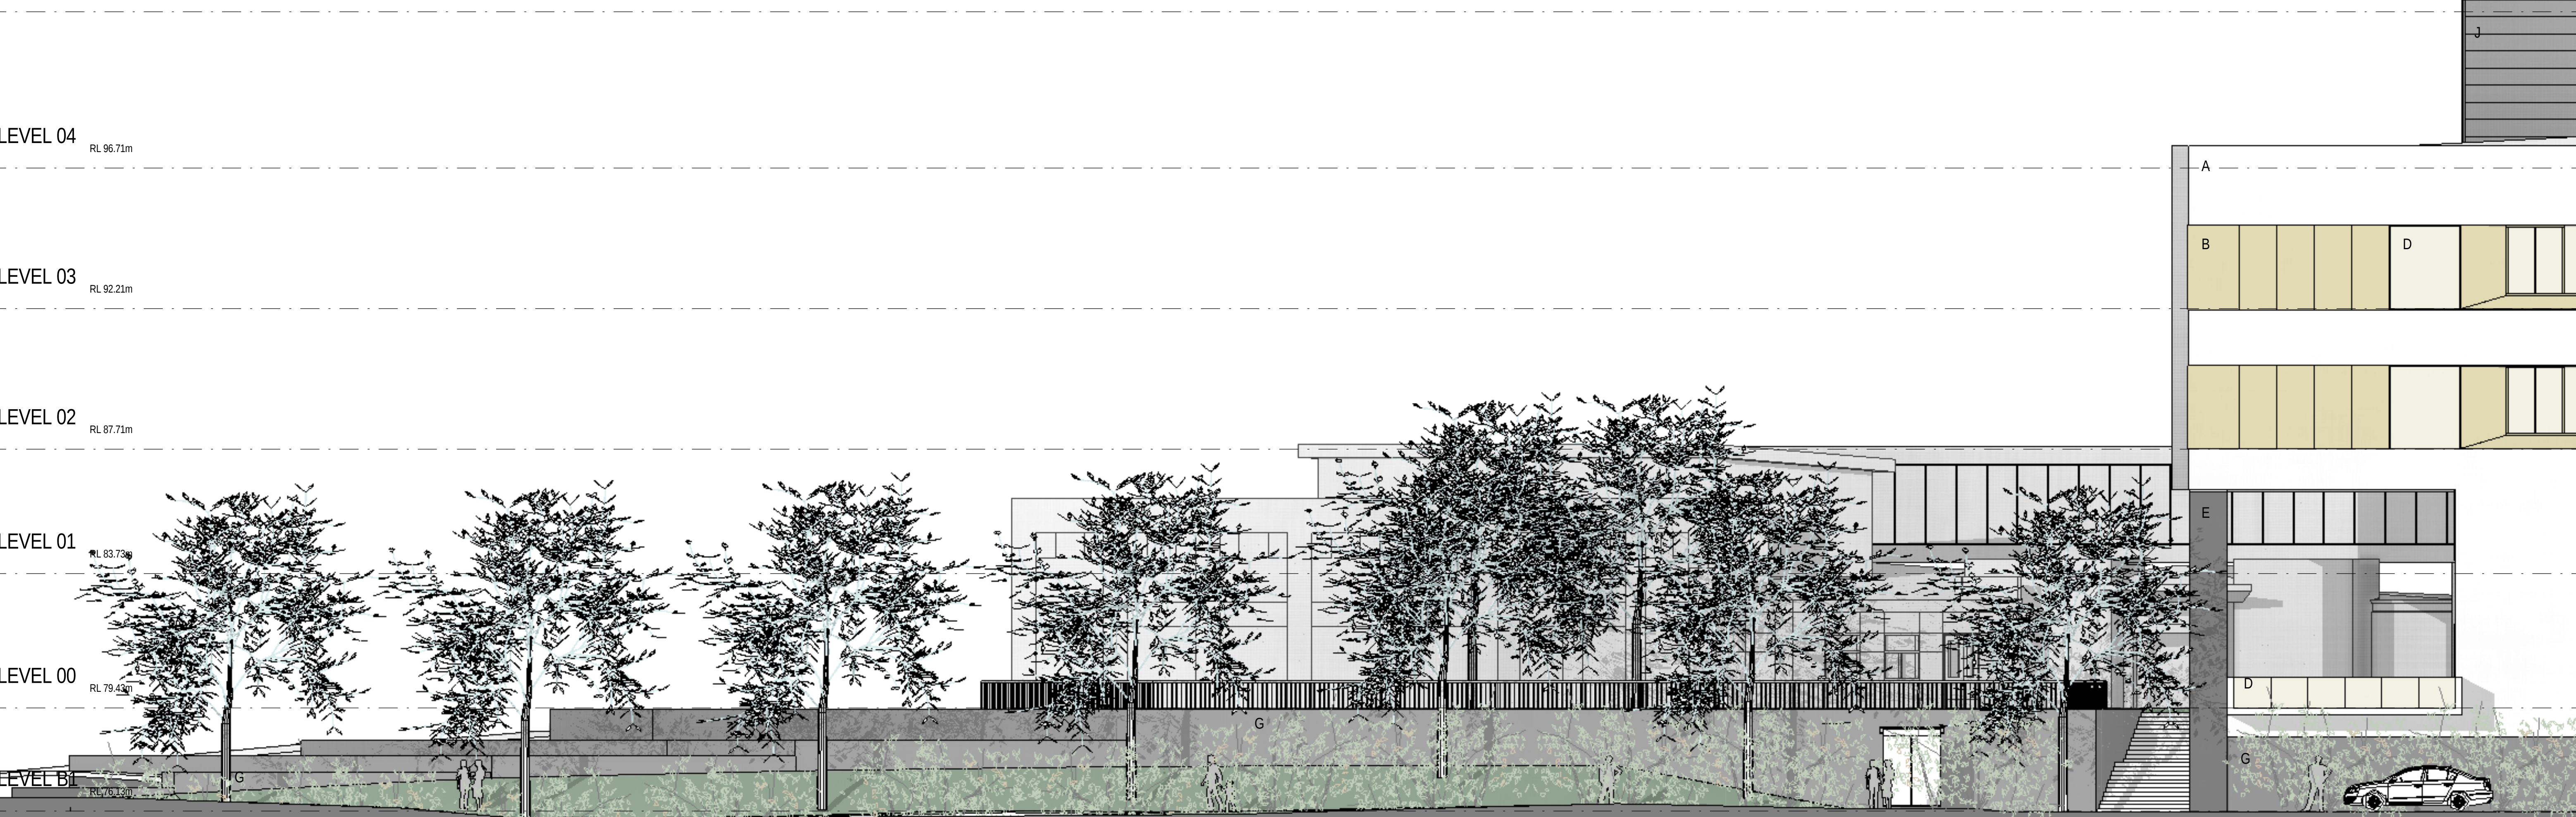

PROPOSED FORECOURT

PROPOSED AHS