


FACADE MATERIALS LEGEND

- A WHITE CLADDING
- B METAL CLADDING
- C POWDER COATED ALUMINIUM LOUVRE
- D CLEAR GLASS
- E OFF FORM CONCRETE
- F METAL CLAD SUN SHADE
- G GABION WALL
- H MESH SCREEN
- I GLASS LOUVRE
- J GREY METAL CLADDING



A WHITE CLADDING

 

B METAL CLADDING




C POWDER COATED ALUMINIUM LOUVRE



E OFF FORM CONCRETE




G GABION WALL

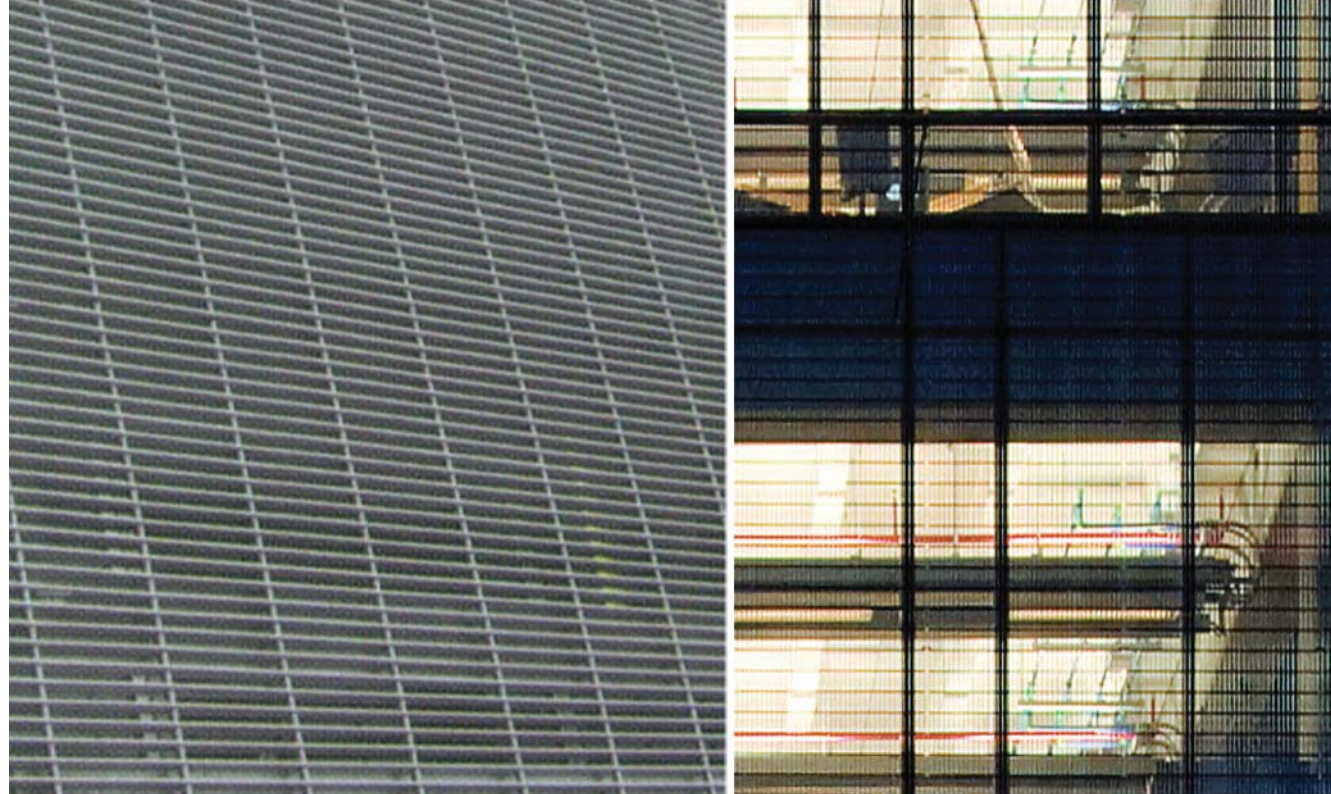

H MESH SCREEN



I GLASS LOUVRE

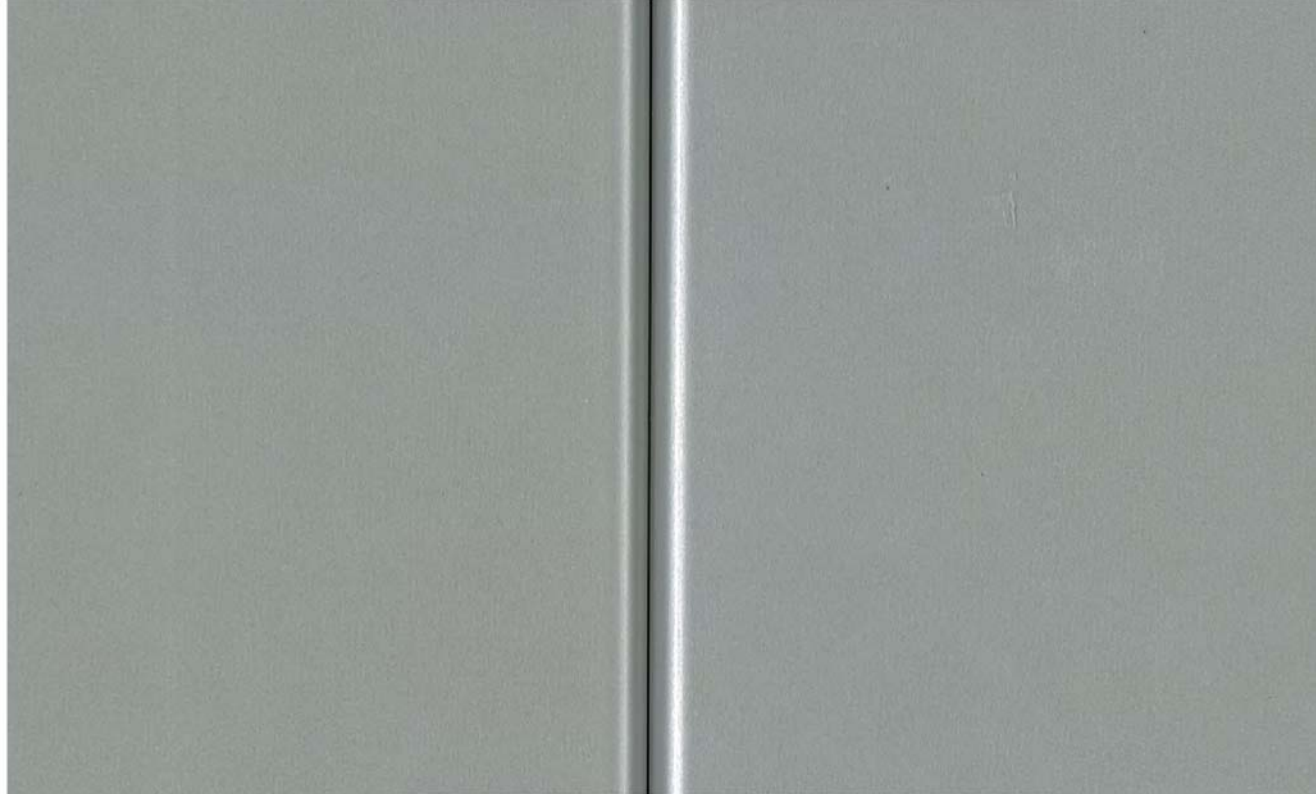

J GREY METAL CLADDING