




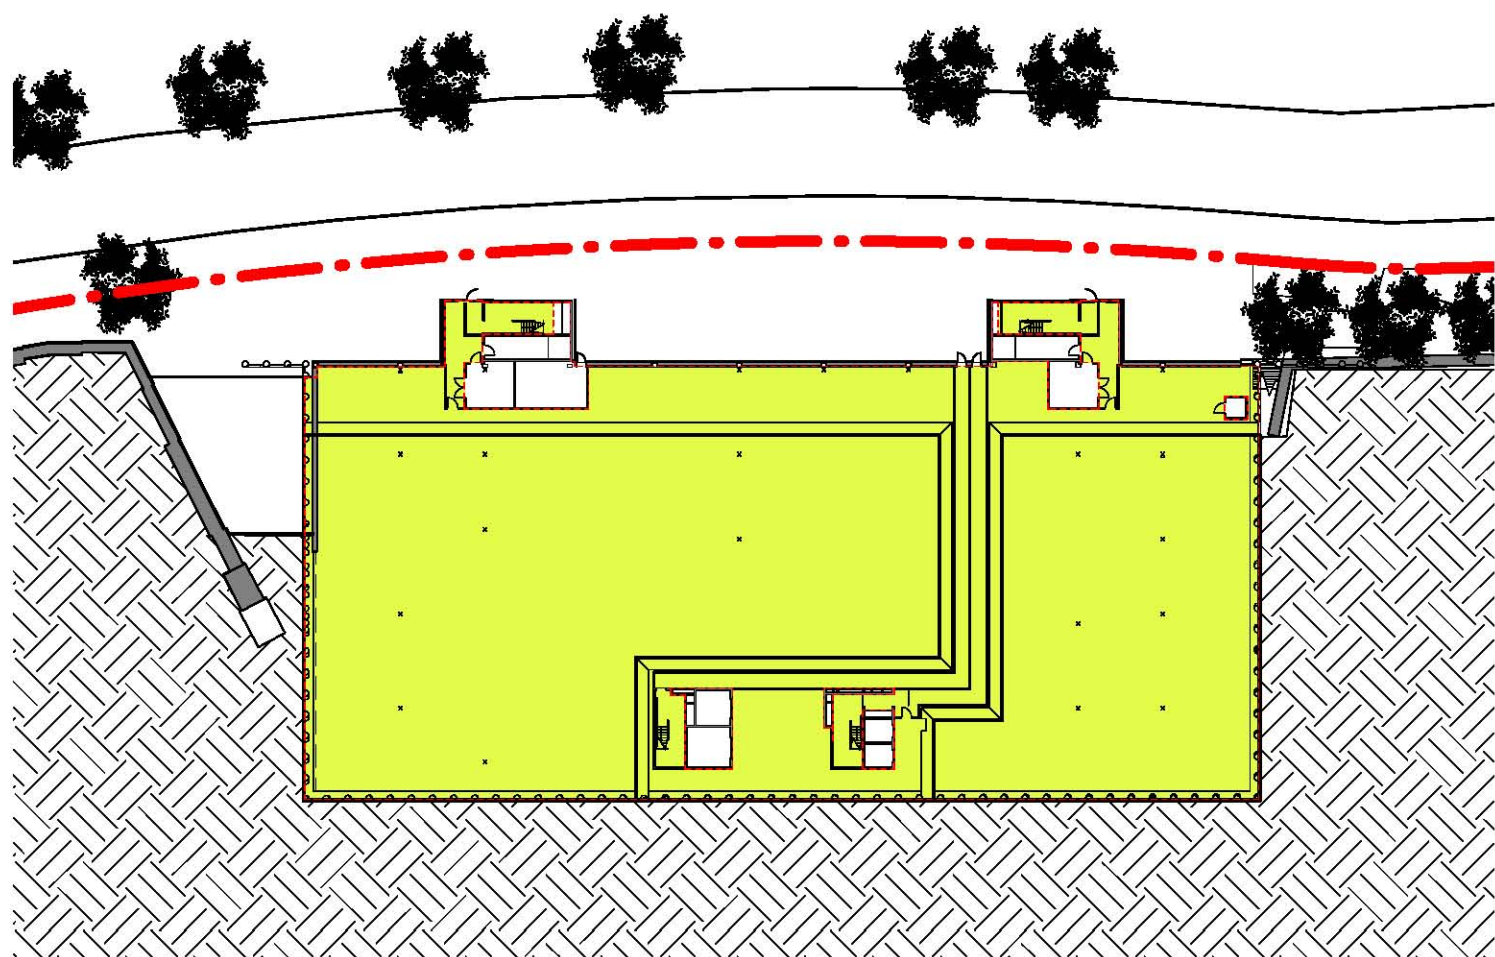

LEVEL B1 FSA  
EXCLUDES:  
1. LIFT, RISERS  
2. FIRE SERVICES, EDB, F.C.R., COMMS

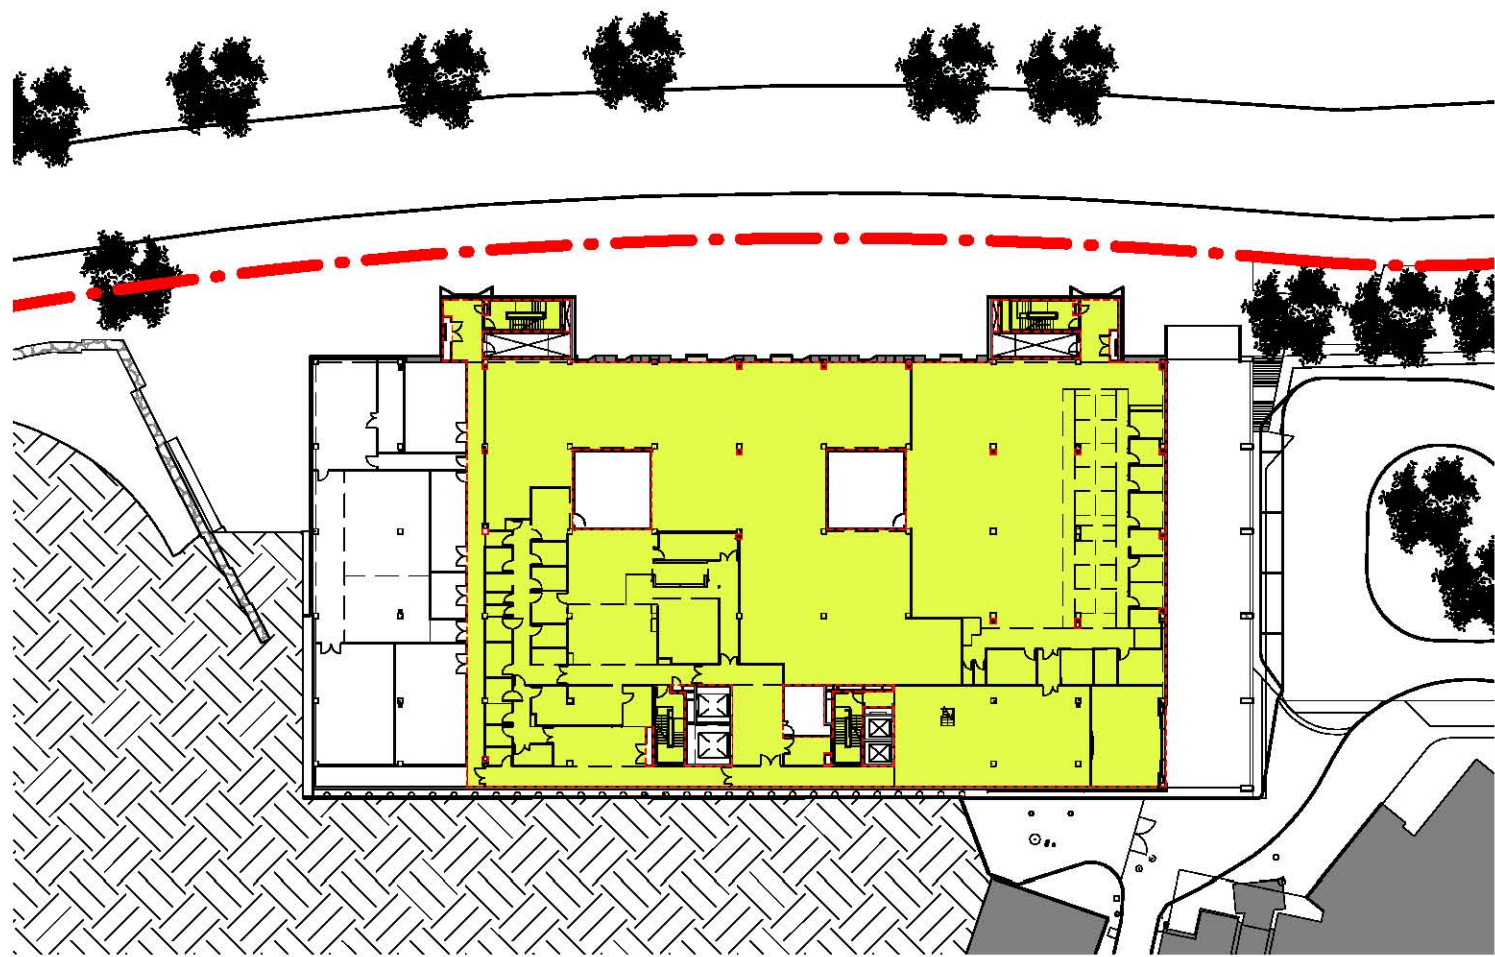


LEVEL 00 FSA  
EXCLUDES:  
1. LIFT, RISERS  
2. FIRE SERVICES, EDB, F.C.R., COMMS

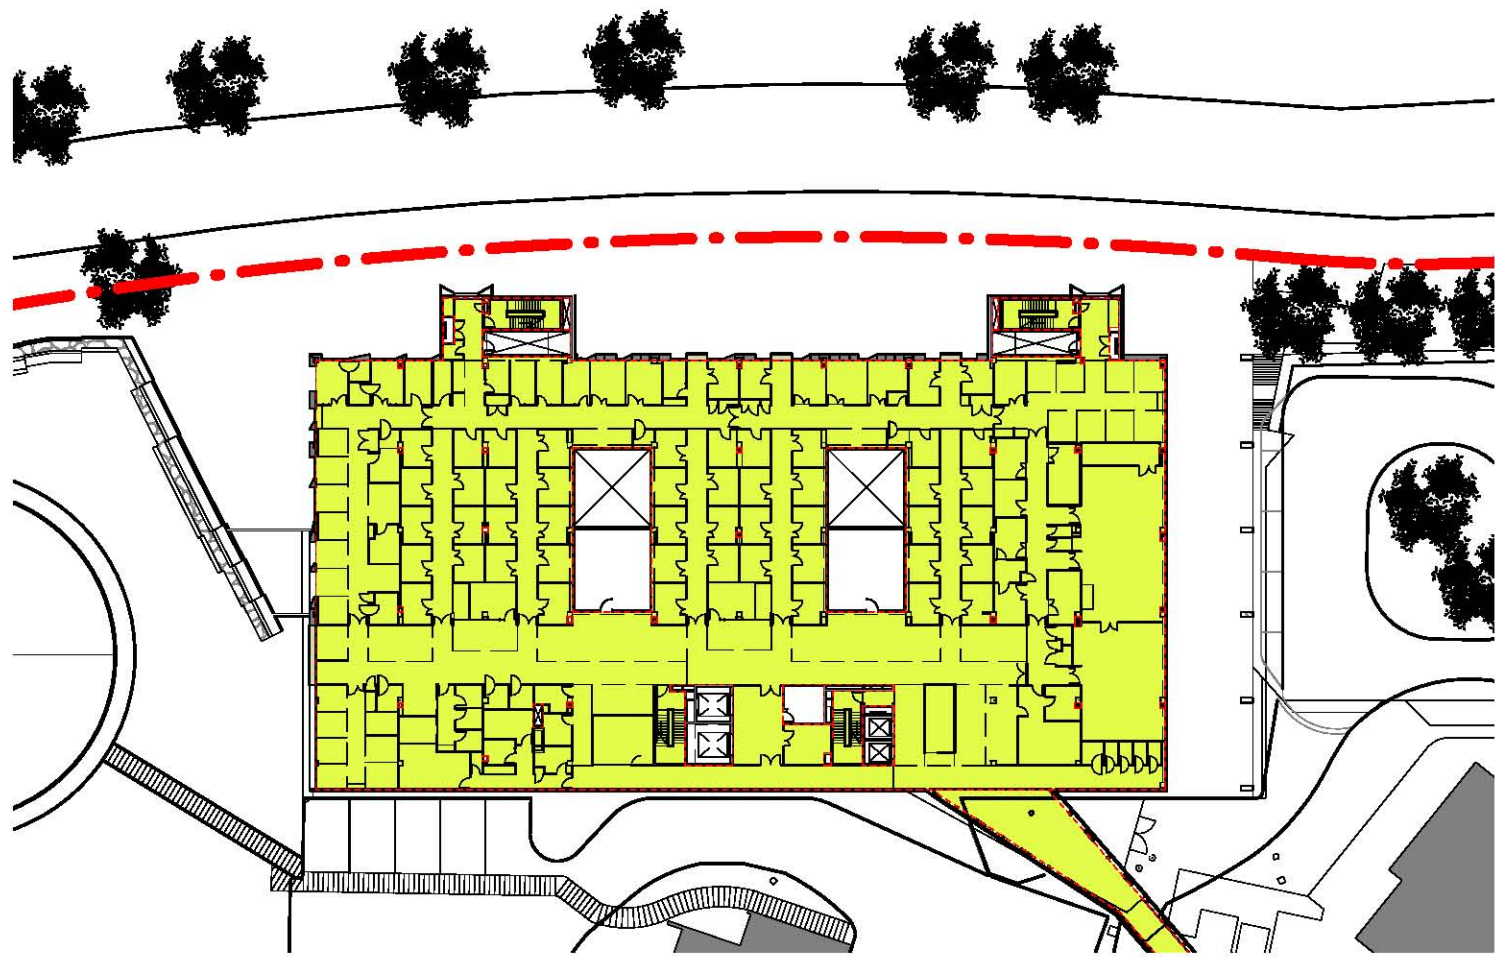


LEVEL 01 FSA  
EXCLUDES:  
1. LIFT, RISERS  
2. FIRE SERVICES, EDB, F.C.R., COMMS



LEVEL 02 FSA  
EXCLUDES:  
1. LIFT, RISERS  
2. FIRE SERVICES, EDB, F.C.R., COMMS

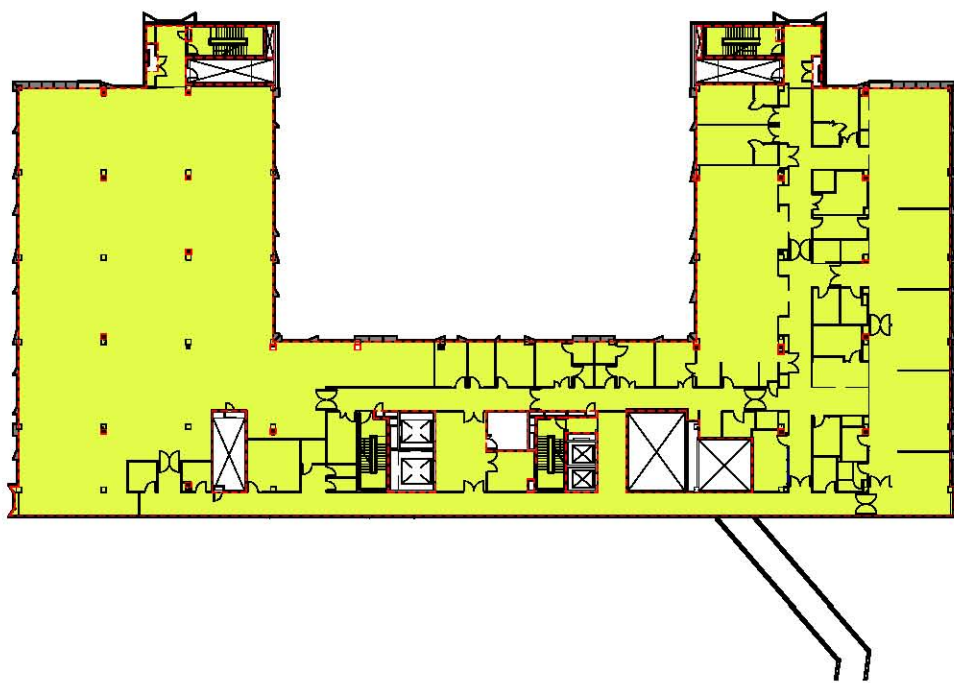

LEVEL 03 FSA  
EXCLUDES:  
1. LIFT, RISERS  
2. FIRE SERVICES, EDB, F.C.R., COMMS

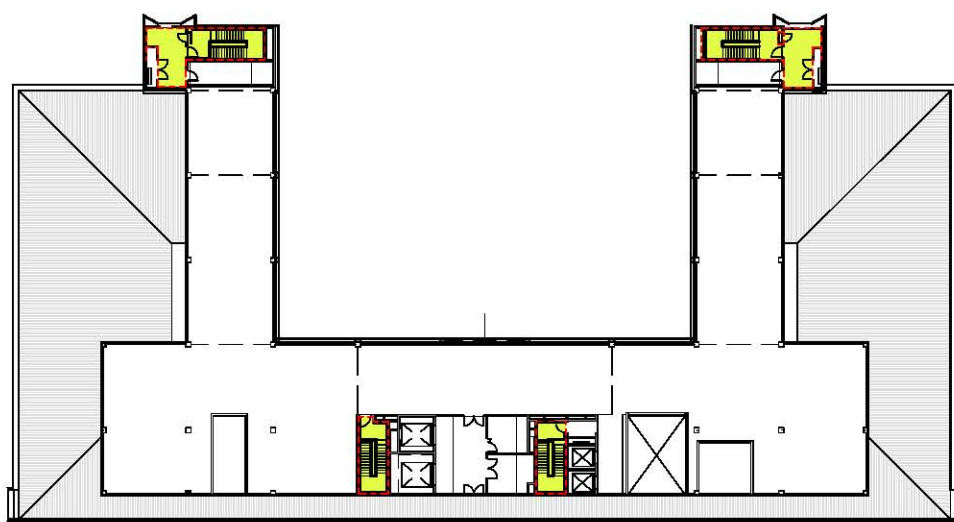

LEVEL 04 FSA  
EXCLUDES:  
1. LIFT, RISERS  
2. FIRE SERVICES, EDB, F.C.R., COMMS

| DA-FSA SCHEDULE |                               |
|-----------------|-------------------------------|
| Level           | Area (APPROX)                 |
| LEVEL B1        | 4015 m <sup>2</sup>           |
| LEVEL 00        | 2796 m <sup>2</sup>           |
| LEVEL 01        | 3326 m <sup>2</sup>           |
| LEVEL 01        | 884 m <sup>2</sup> (LINK)     |
| LEVEL 02        | 2763 m <sup>2</sup>           |
| LEVEL 02        | 104 m <sup>2</sup> (LINK)     |
| LEVEL 03        | 2762 m <sup>2</sup>           |
| LEVEL 04        | 129 m <sup>2</sup>            |
| TOTAL FSA       | 16778 m <sup>2</sup> (APPROX) |

#### FLOOR SPACE AREA

THE SUM OF THE GROSS HORIZONTAL AREAS OF EACH FLOOR OF THE BUILDING CONTAINED WITHIN THE INNER FACES OF THE OUTER WALLS MEASURED AT HEIGHT OF 1.5 METRES ABOVE THE FLOOR, INCLUDING THE SPACE OCCUPIED BY CORRIDORS AND TOILETS. EXCLUDING:

1. THE HORIZONTAL CROSS SECTION OF LIFT SHAFTS AND VERTICAL SERVICE DUCTS MEASURED BETWEEN THE WALL FACES INTERNAL TO THE LIFT SHAFT OR DUCT.



2. ANY SPACE PERMANENTLY SET ASIDE WITHIN THE BUILDING FOR BASEMENT PARKING, OTHER THAN SPACES USED FOR PUBLIC CAR PARKING, AND FOR THE UNLOADING OF VEHICLES, INCLUDING RAMPS OR OTHER MEANS OF ACCESS TO IT.

3. ANY SPACE FOR ACCOMMODATION OF MECHANICAL OR ELECTRICAL PLANT OR EQUIPMENT SERVICING THE BUILDING.

4. ANY TERRACES OR BALCONIES WITH WALLS LESS THAN 1.5 METRES HIGH.

5. ATTIC ROOMS

6. ANY SPACE PERMANENTLY SET ASIDE WITHIN BASEMENT CAR PARKING AREAS FOR STORAGE, GARBAGE ROOMS AND THE LIKE.

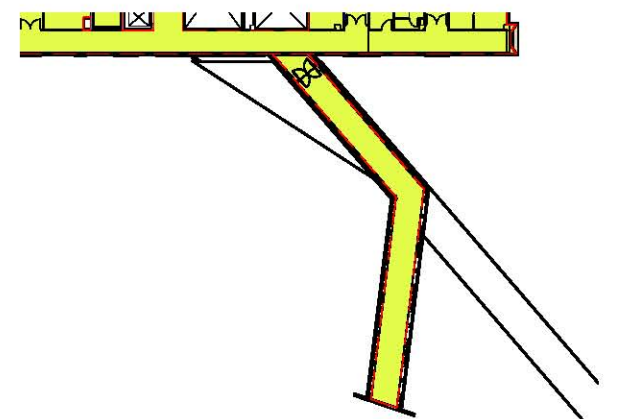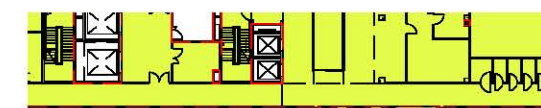

LEVEL 01 LINK BRIDGE & COURTYARD FSA  
EXCLUDES:  
1. LIFT, RISERS  
2. FIRE SERVICES, EDB, F.C.R., COMMS

LEVEL 02 LINK BRIDGE FSA  
EXCLUDES:  
1. LIFT, RISERS  
2. FIRE SERVICES, EDB, F.C.R., COMMS