


SCHEDULE OF SHORT BEARINGS AND DISTANCES


No.	BEARING	DISTANCE
1	264°06'20"	4.5
2	278°11'20"	2.09
3	189°31'00"	17.53 (BY SURVEY) 17.545 (BY TITLE)
4	278°21'30"	15.90
5	189°32'00"	1.575
6	189°34'00"	38.13 (BY SURVEY) 38.10 (BY TITLE)

LEGEND

BENCH MARK	▲
TELSTRA PIT	TEL
ELECTRIC LIGHT POLE	ELP
ELECTRICITY BOX	EL
METAL LIGHT POLE	MLP
POWER POLE	PP
TRAFFIC LIGHT	TL
STREET SIGN	SS
GRATED INLET PIT	PIT
KERB INLET PIT	KIP
FIRE HYDRANT	FH
DRAINAGE PIT	DP
SEWER INSPECTION POINT	SIP
LAMP HOLE	LH
SEWER MANHOLE	SMH
STOP VALVE	SV
HYDRANT	HYD
WATER METER	WM
WATER TAP	WTAP
WATER VALVE	WV
GAS VALVE	GAS
GAS METER	GM
VEHICLE CROSSING	(VC)
PRAM CROSSING	(PC)
GAS	G
TELSTRA	T
OPTUS	OP
OPTIC FIBRE	OF
ELECTRICITY (OVERHEAD)	P
ELECTRICITY (U'GROUND)	E
WATER	W
STORMWATER	SW
STORMWATER (CCTV)	SW
SEWER	S
SEWER (CCTV)	S
FIRE HYDRANT	F
COMMUNICATION	C
DRAINAGE PIPE	SW
MEDICAL OXYGEN	O
ELECTRICITY (DISTRIBUTED)	ED
HIGH VOLTAGE	HV
RIISING MAIN	RM
TRENCH LINE	TL
CONDENSATE	C
STEAM	S
UNKNOWN SERVICE	US

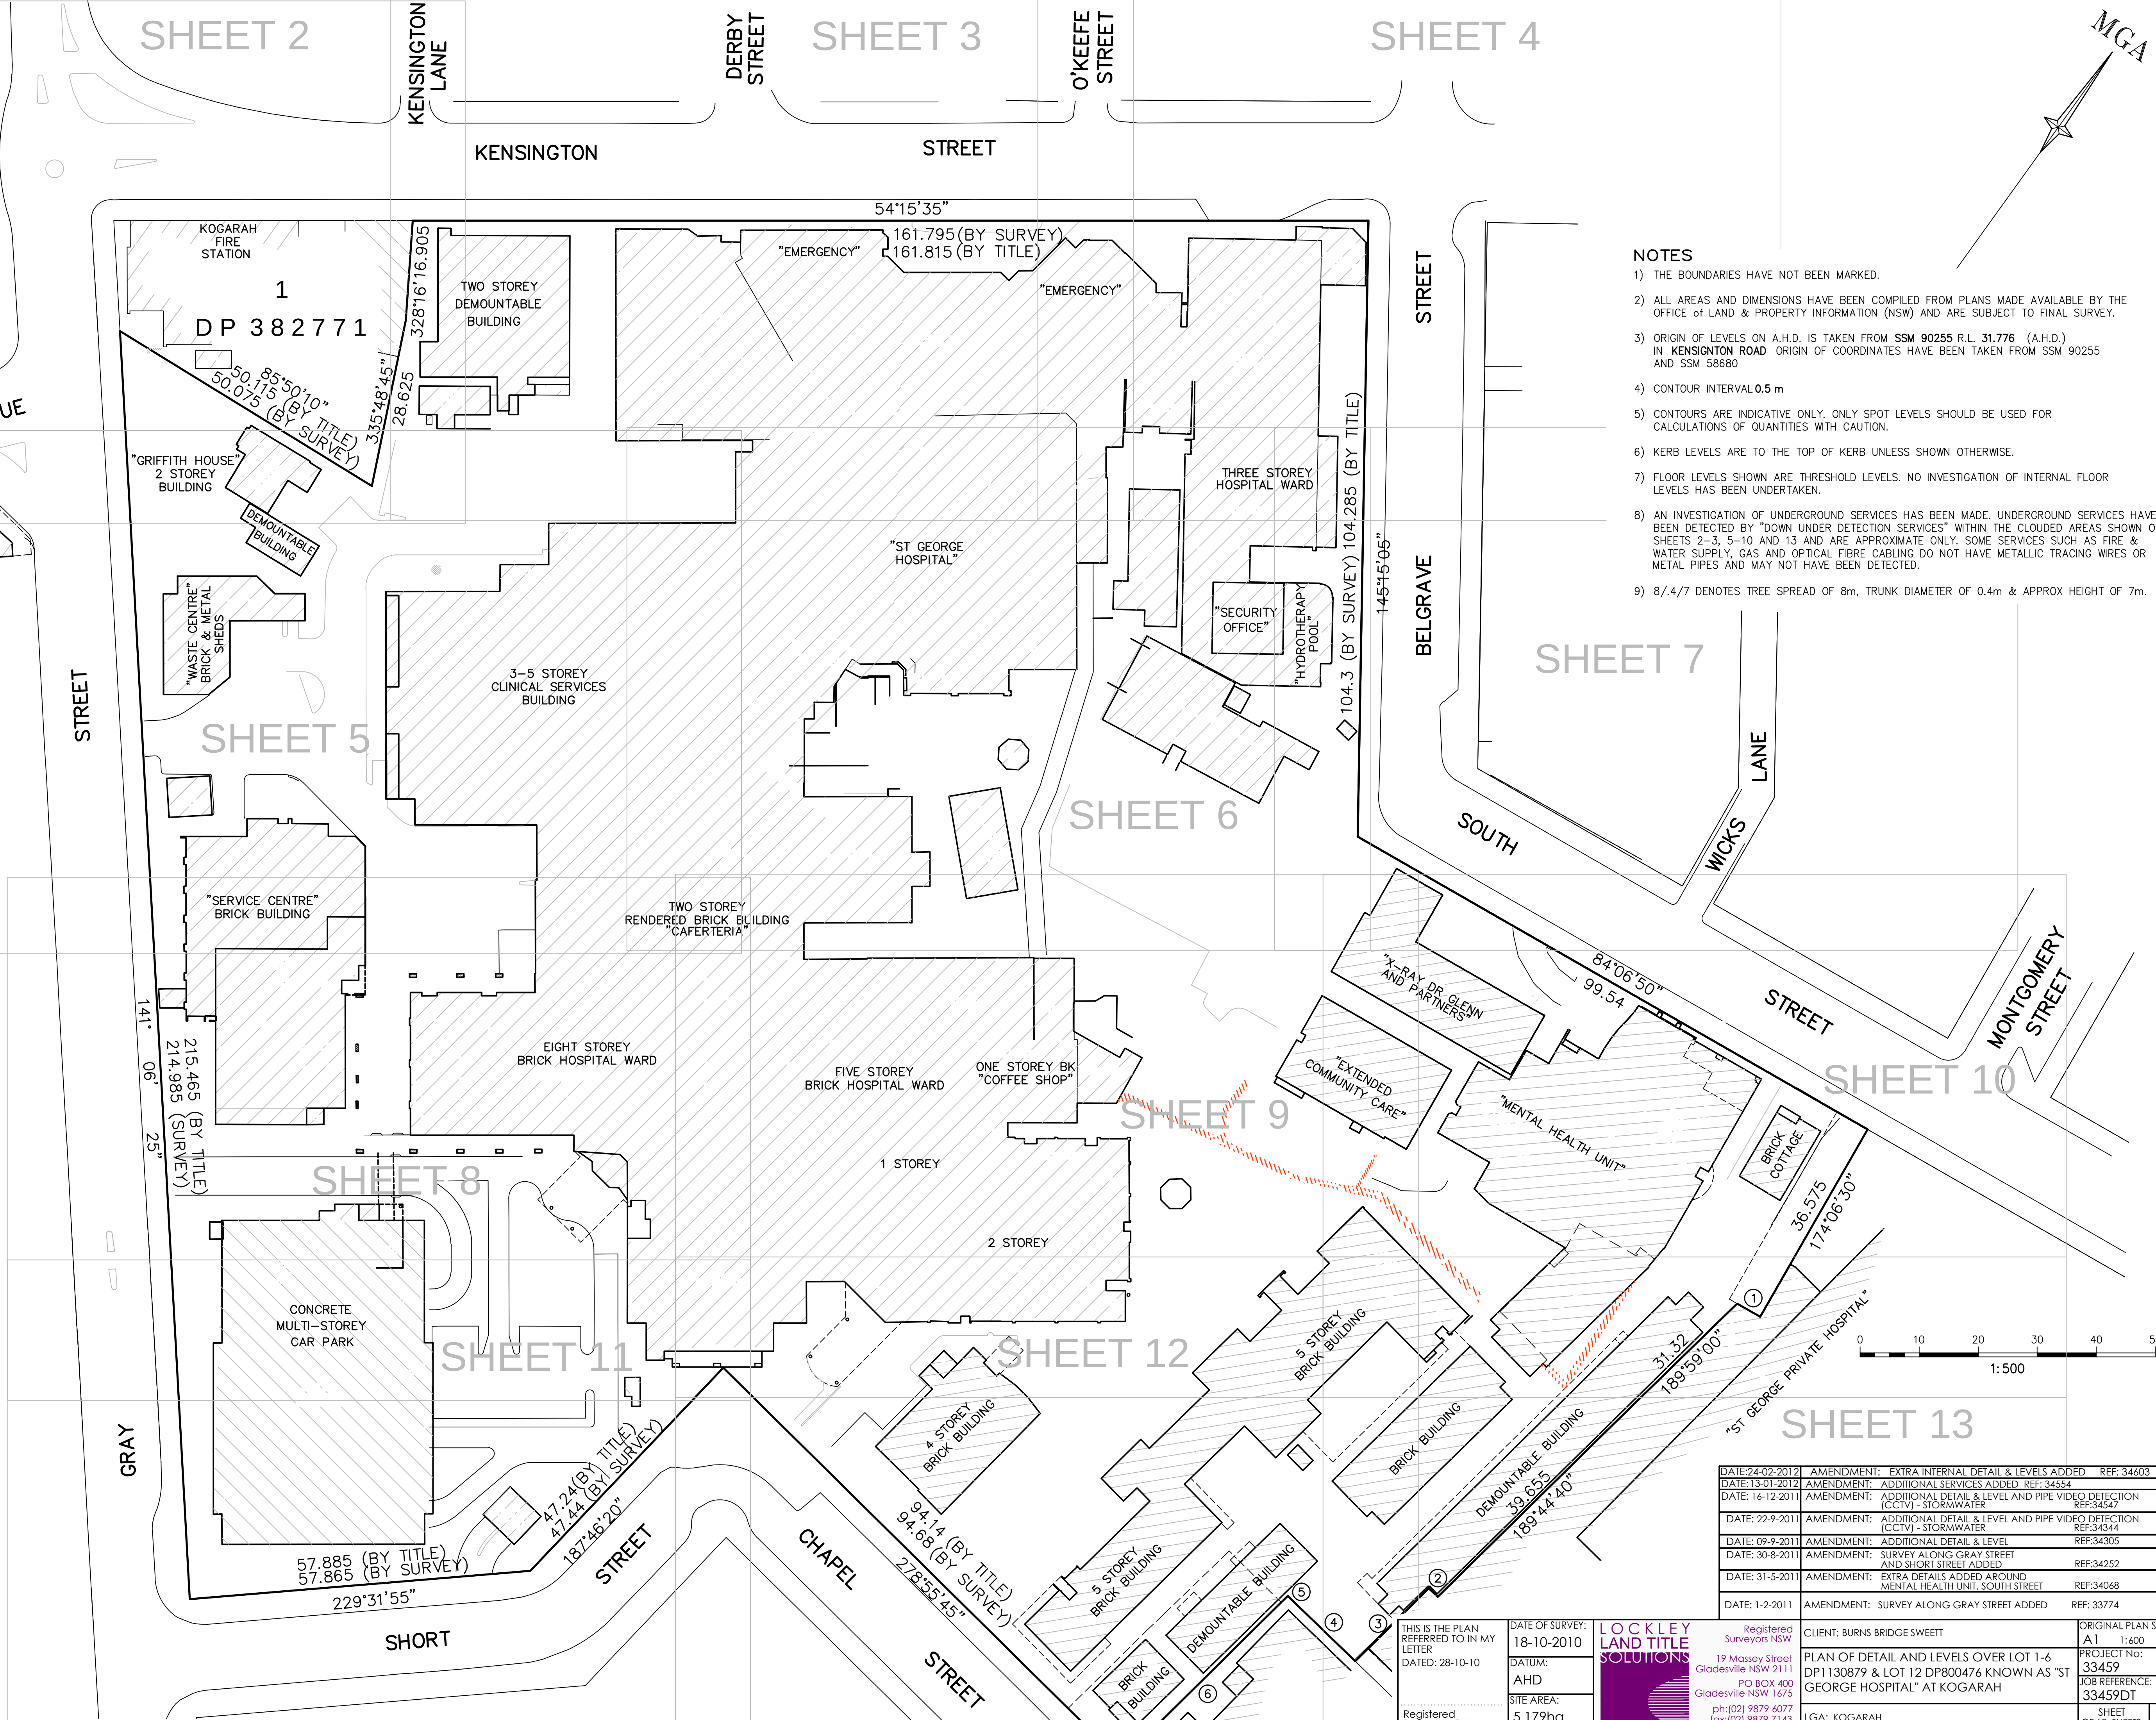

- NOTES
- 1) THE BOUNDARIES HAVE NOT BEEN MARKED.
 - 2) ALL AREAS AND DIMENSIONS HAVE BEEN COMPILED FROM PLANS MADE AVAILABLE BY THE OFFICE OF LAND & PROPERTY INFORMATION (NSW) AND ARE SUBJECT TO FINAL SURVEY.
 - 3) ORIGIN OF LEVELS ON A.H.D. IS TAKEN FROM SSM 90255 R.L. 31.776 (A.H.D.) IN KENSINGTON ROAD. ORIGIN OF COORDINATES HAVE BEEN TAKEN FROM SSM 90255 AND SSM 58680.
 - 4) CONTOUR INTERVAL 0.5 m
 - 5) CONTOURS ARE INDICATIVE ONLY. ONLY SPOT LEVELS SHOULD BE USED FOR CALCULATIONS OF QUANTITIES WITH CAUTION.
 - 6) KERB LEVELS ARE TO THE TOP OF KERB UNLESS SHOWN OTHERWISE.
 - 7) FLOOR LEVELS SHOWN ARE THRESHOLD LEVELS. NO INVESTIGATION OF INTERNAL FLOOR LEVELS HAS BEEN UNDERTAKEN.
 - 8) AN INVESTIGATION OF UNDERGROUND SERVICES HAS BEEN MADE. UNDERGROUND SERVICES HAVE BEEN DETECTED BY "DOWN UNDER DETECTION SERVICES" WITHIN THE CLOUDED AREAS SHOWN ON SHEETS 2-3, 5-10 AND 13 AND ARE APPROXIMATE ONLY. SOME SERVICES SUCH AS FIRE & WATER SUPPLY, GAS AND OPTICAL FIBRE CABLEING DO NOT HAVE METALLIC TRACING WIRES OR METAL PIPES AND MAY NOT HAVE BEEN DETECTED.
 - 9) 8/4/7 DENOTES TREE SPREAD OF 8m, TRUNK DIAMETER OF 0.4m & APPROX HEIGHT OF 7m.

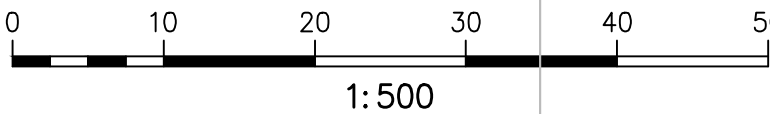

THIS IS THE PLAN REFERRED TO IN MY LETTER DATED: 28-10-10

Registered Surveyor NSW

DATE OF SURVEY: 18-10-2010

DATUM: AHD

SITE AREA: 5.179ha

LOCKLEY LAND TITLE SOLUTIONS

Registered Surveyors NSW

19 Massey Street
Gladesville NSW 2111
PO BOX 400
Gladesville NSW 1675
ph:(02) 9879 6077
fax:(02) 9879 7143

CLIENT: BURNS BRIDGE SWEETT

PLAN OF DETAIL AND LEVELS OVER LOT 1-6 DP1130879 & LOT 12 DP800476 KNOWN AS "ST GEORGE HOSPITAL" AT KOGARAH

LGA: KOGARAH


ORIGINAL PLAN SIZE: A1 1:600

PROJECT No: 33459

JOB REFERENCE: 33459DT

SHEET OF 19 SHEETS 1

SEE SHEET 1 FOR LEGEND AND NOTES
SEE SHEET 15 FOR SERVICE PIT DIAGRAMS

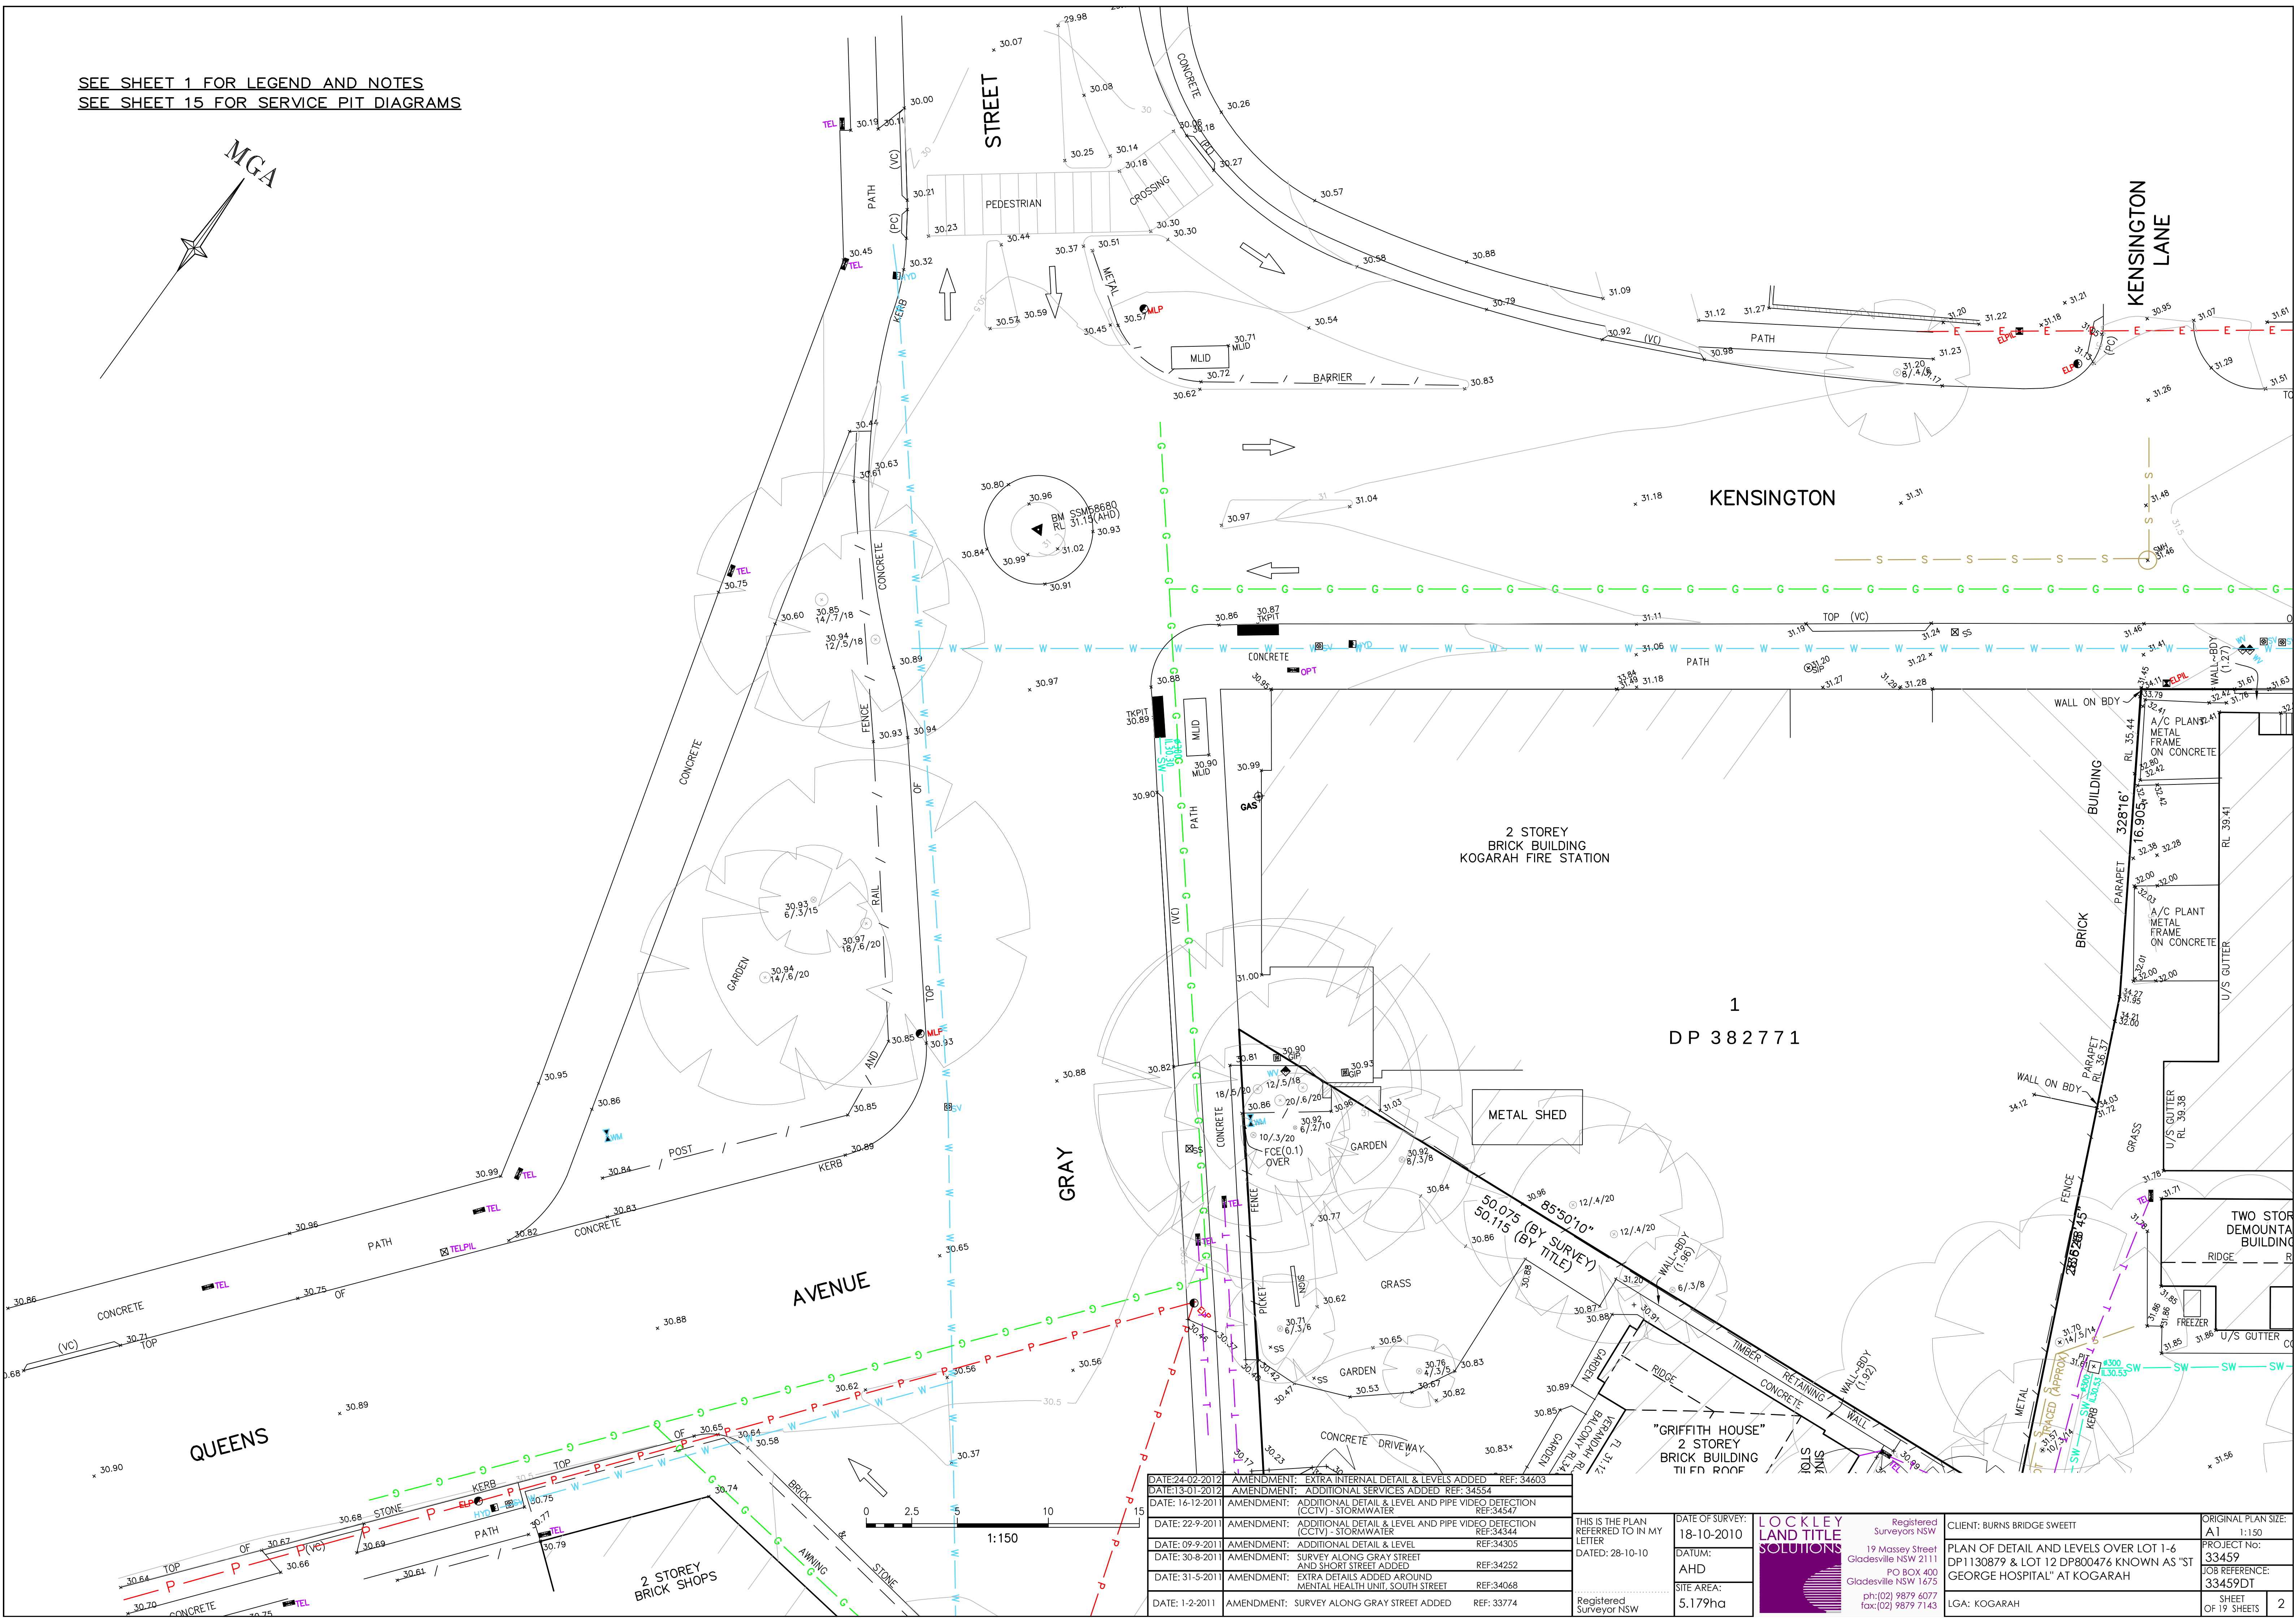

DATE: 24-02-2012	AMENDMENT: EXTRA INTERNAL DETAIL & LEVELS ADDED	REF: 34603
DATE: 13-01-2012	AMENDMENT: ADDITIONAL SERVICES ADDED	REF: 34554
DATE: 14-12-2011	AMENDMENT: ADDITIONAL DETAIL & LEVEL AND PIPE VIDEO DETECTION (CCTV) - STORMWATER	REF: 34547
DATE: 22-9-2011	AMENDMENT: ADDITIONAL DETAIL & LEVEL AND PIPE VIDEO DETECTION (CCTV) - STORMWATER	REF: 34345
DATE: 09-9-2011	AMENDMENT: ADDITIONAL DETAIL & LEVEL	REF: 34305
DATE: 30-8-2011	AMENDMENT: SURVEY ALONG GRAY STREET AND SHORT STREET ADDED	REF: 34252
DATE: 31-5-2011	AMENDMENT: EXTRA DETAILS ADDED AROUND MENTAL HEALTH UNIT, SOUTH STREET	REF: 34068
DATE: 1-2-2011	AMENDMENT: SURVEY ALONG GRAY STREET ADDED	REF: 33774

THIS IS THE PLAN REFERRED TO IN MY LETTER
DATED: 28-10-10
Registered Surveyor NSW

DATE OF SURVEY: 18-10-2010
DATUM: AHD
SITE AREA: 5.179ha




Registered Surveyors NSW
19 Mosley Street
Gladesville NSW 2111
PO BOX 400
Gladesville NSW 1675
ph: (02) 9879 6077
fax: (02) 9879 7143

CLIENT: BURNS BRIDGE SWEETT
PLAN OF DETAIL AND LEVELS OVER LOT 1-6
DP1130879 & LOT 12 DP800476 KNOWN AS 'ST GEORGE HOSPITAL' AT KOGARAH
LGA: KOGARAH

ORIGINAL PLAN SIZE: A1 1:150
PROJECT No: 33459
JOB REFERENCE: 33459DT
SHEET OF 19 SHEETS

SEE SHEET 1 FOR LEGEND AND NOTES
SEE SHEET 15 FOR SERVICE PIT DIAGRAMS

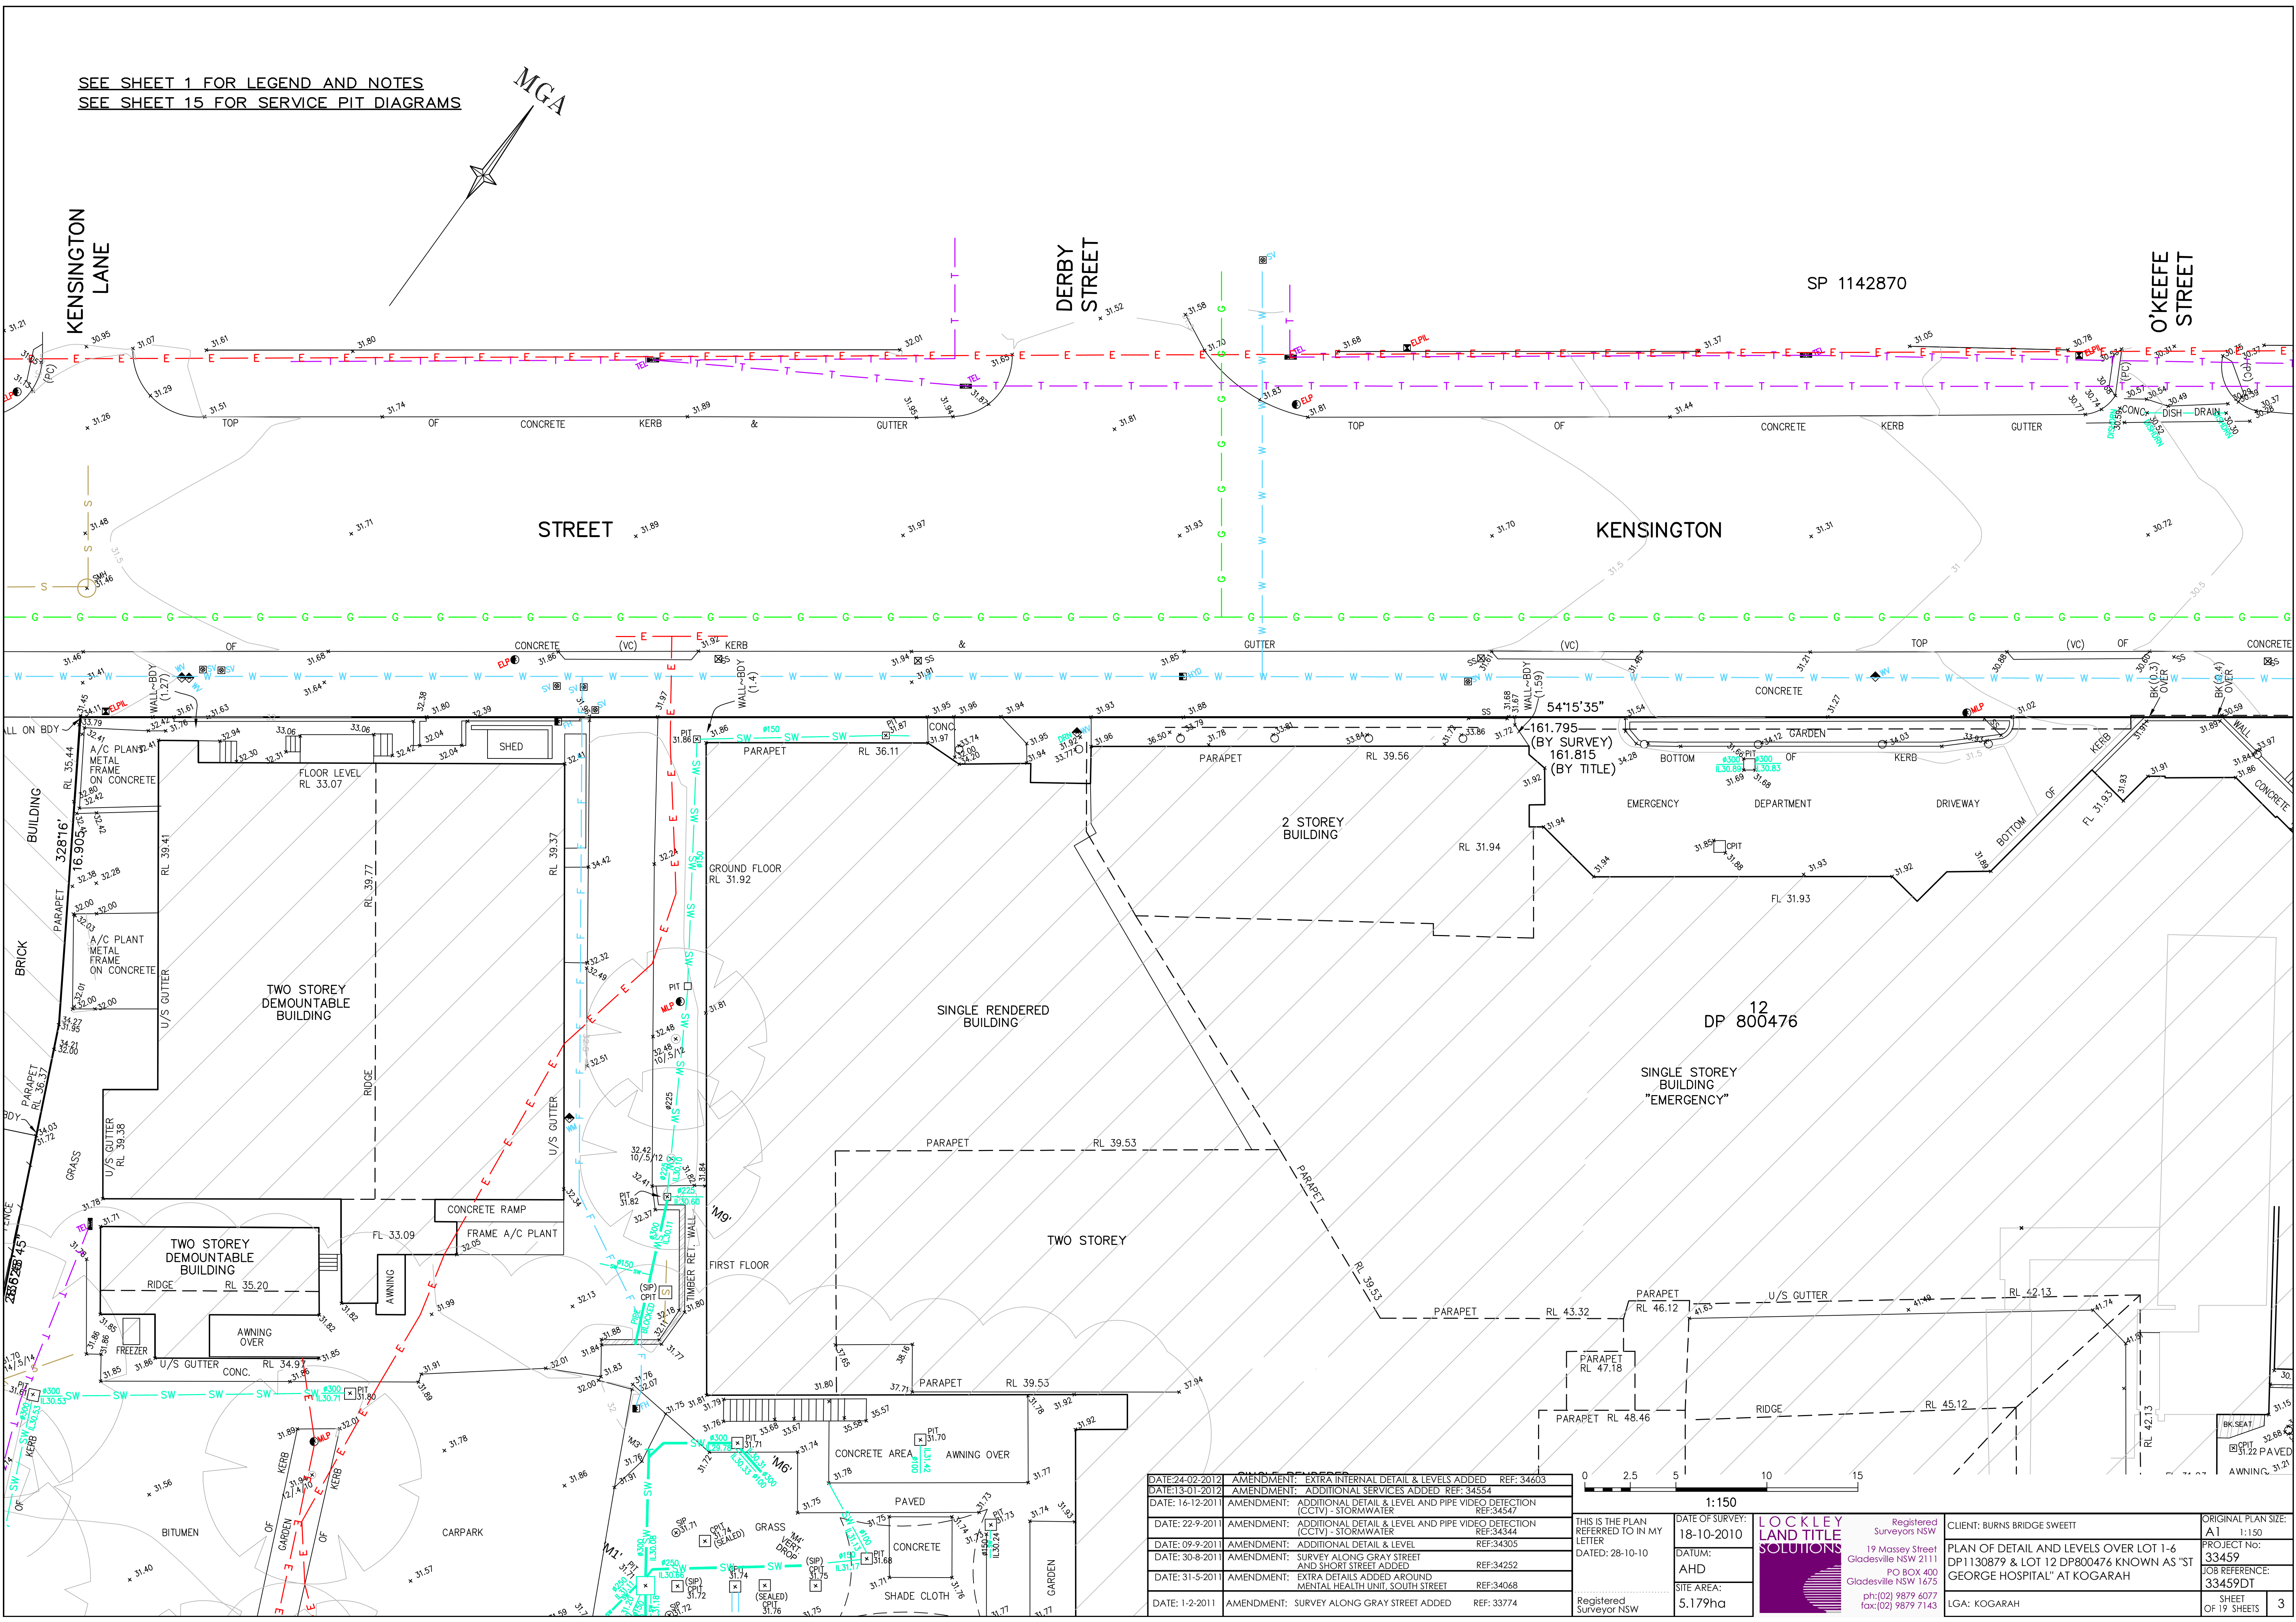

DATE: 24-02-2012	AMENDMENT: EXTRA INTERNAL DETAIL & LEVELS ADDED	REF: 34603
DATE: 13-01-2012	AMENDMENT: ADDITIONAL SERVICES ADDED	REF: 34554
DATE: 14-12-2011	AMENDMENT: ADDITIONAL DETAIL & LEVEL AND PIPE VIDEO DETECTION (CCTV) - STORMWATER	REF: 34547
DATE: 22-9-2011	AMENDMENT: ADDITIONAL DETAIL & LEVEL AND PIPE VIDEO DETECTION (CCTV) - STORMWATER	REF: 34344
DATE: 09-9-2011	AMENDMENT: ADDITIONAL DETAIL & LEVEL	REF: 34305
DATE: 30-8-2011	AMENDMENT: SURVEY ALONG GRAY STREET AND SHORT STREET ADDED	REF: 34252
DATE: 31-5-2011	AMENDMENT: EXTRA DETAILS ADDED AROUND MENTAL HEALTH UNIT, SOUTH STREET	REF: 34068
DATE: 1-2-2011	AMENDMENT: SURVEY ALONG GRAY STREET ADDED	REF: 33774

THIS IS THE PLAN REFERRED TO IN MY LETTER	DATE OF SURVEY: 18-10-2010
DATED: 28-10-10	DATUM: AHD
SITE AREA: 5.179ha	


LOCKLEY
LAND TITLE
SOLUTIONS

Registered
Surveyors NSW
19 Mossey Street
Gladesville NSW 2111
PO BOX 400
Gladesville NSW 1675
ph: (02) 9879 6077
fax: (02) 9879 7143

CLIENT: BURNS BRIDGE SWEETT	ORIGINAL PLAN SIZE: A1 1:150
PLAN OF DETAIL AND LEVELS OVER LOT 1-6 DP1130879 & LOT 12 DP800476 KNOWN AS "ST GEORGE HOSPITAL" AT KOGARAH	PROJECT No: 33459
LGA: KOGARAH	JOB REFERENCE: 33459DT
	SHEET OF 19 SHEETS 3


SEE SHEET 1 FOR LEGEND AND NOTES
SEE SHEET 15 FOR SERVICE PIT DIAGRAMS

MGA

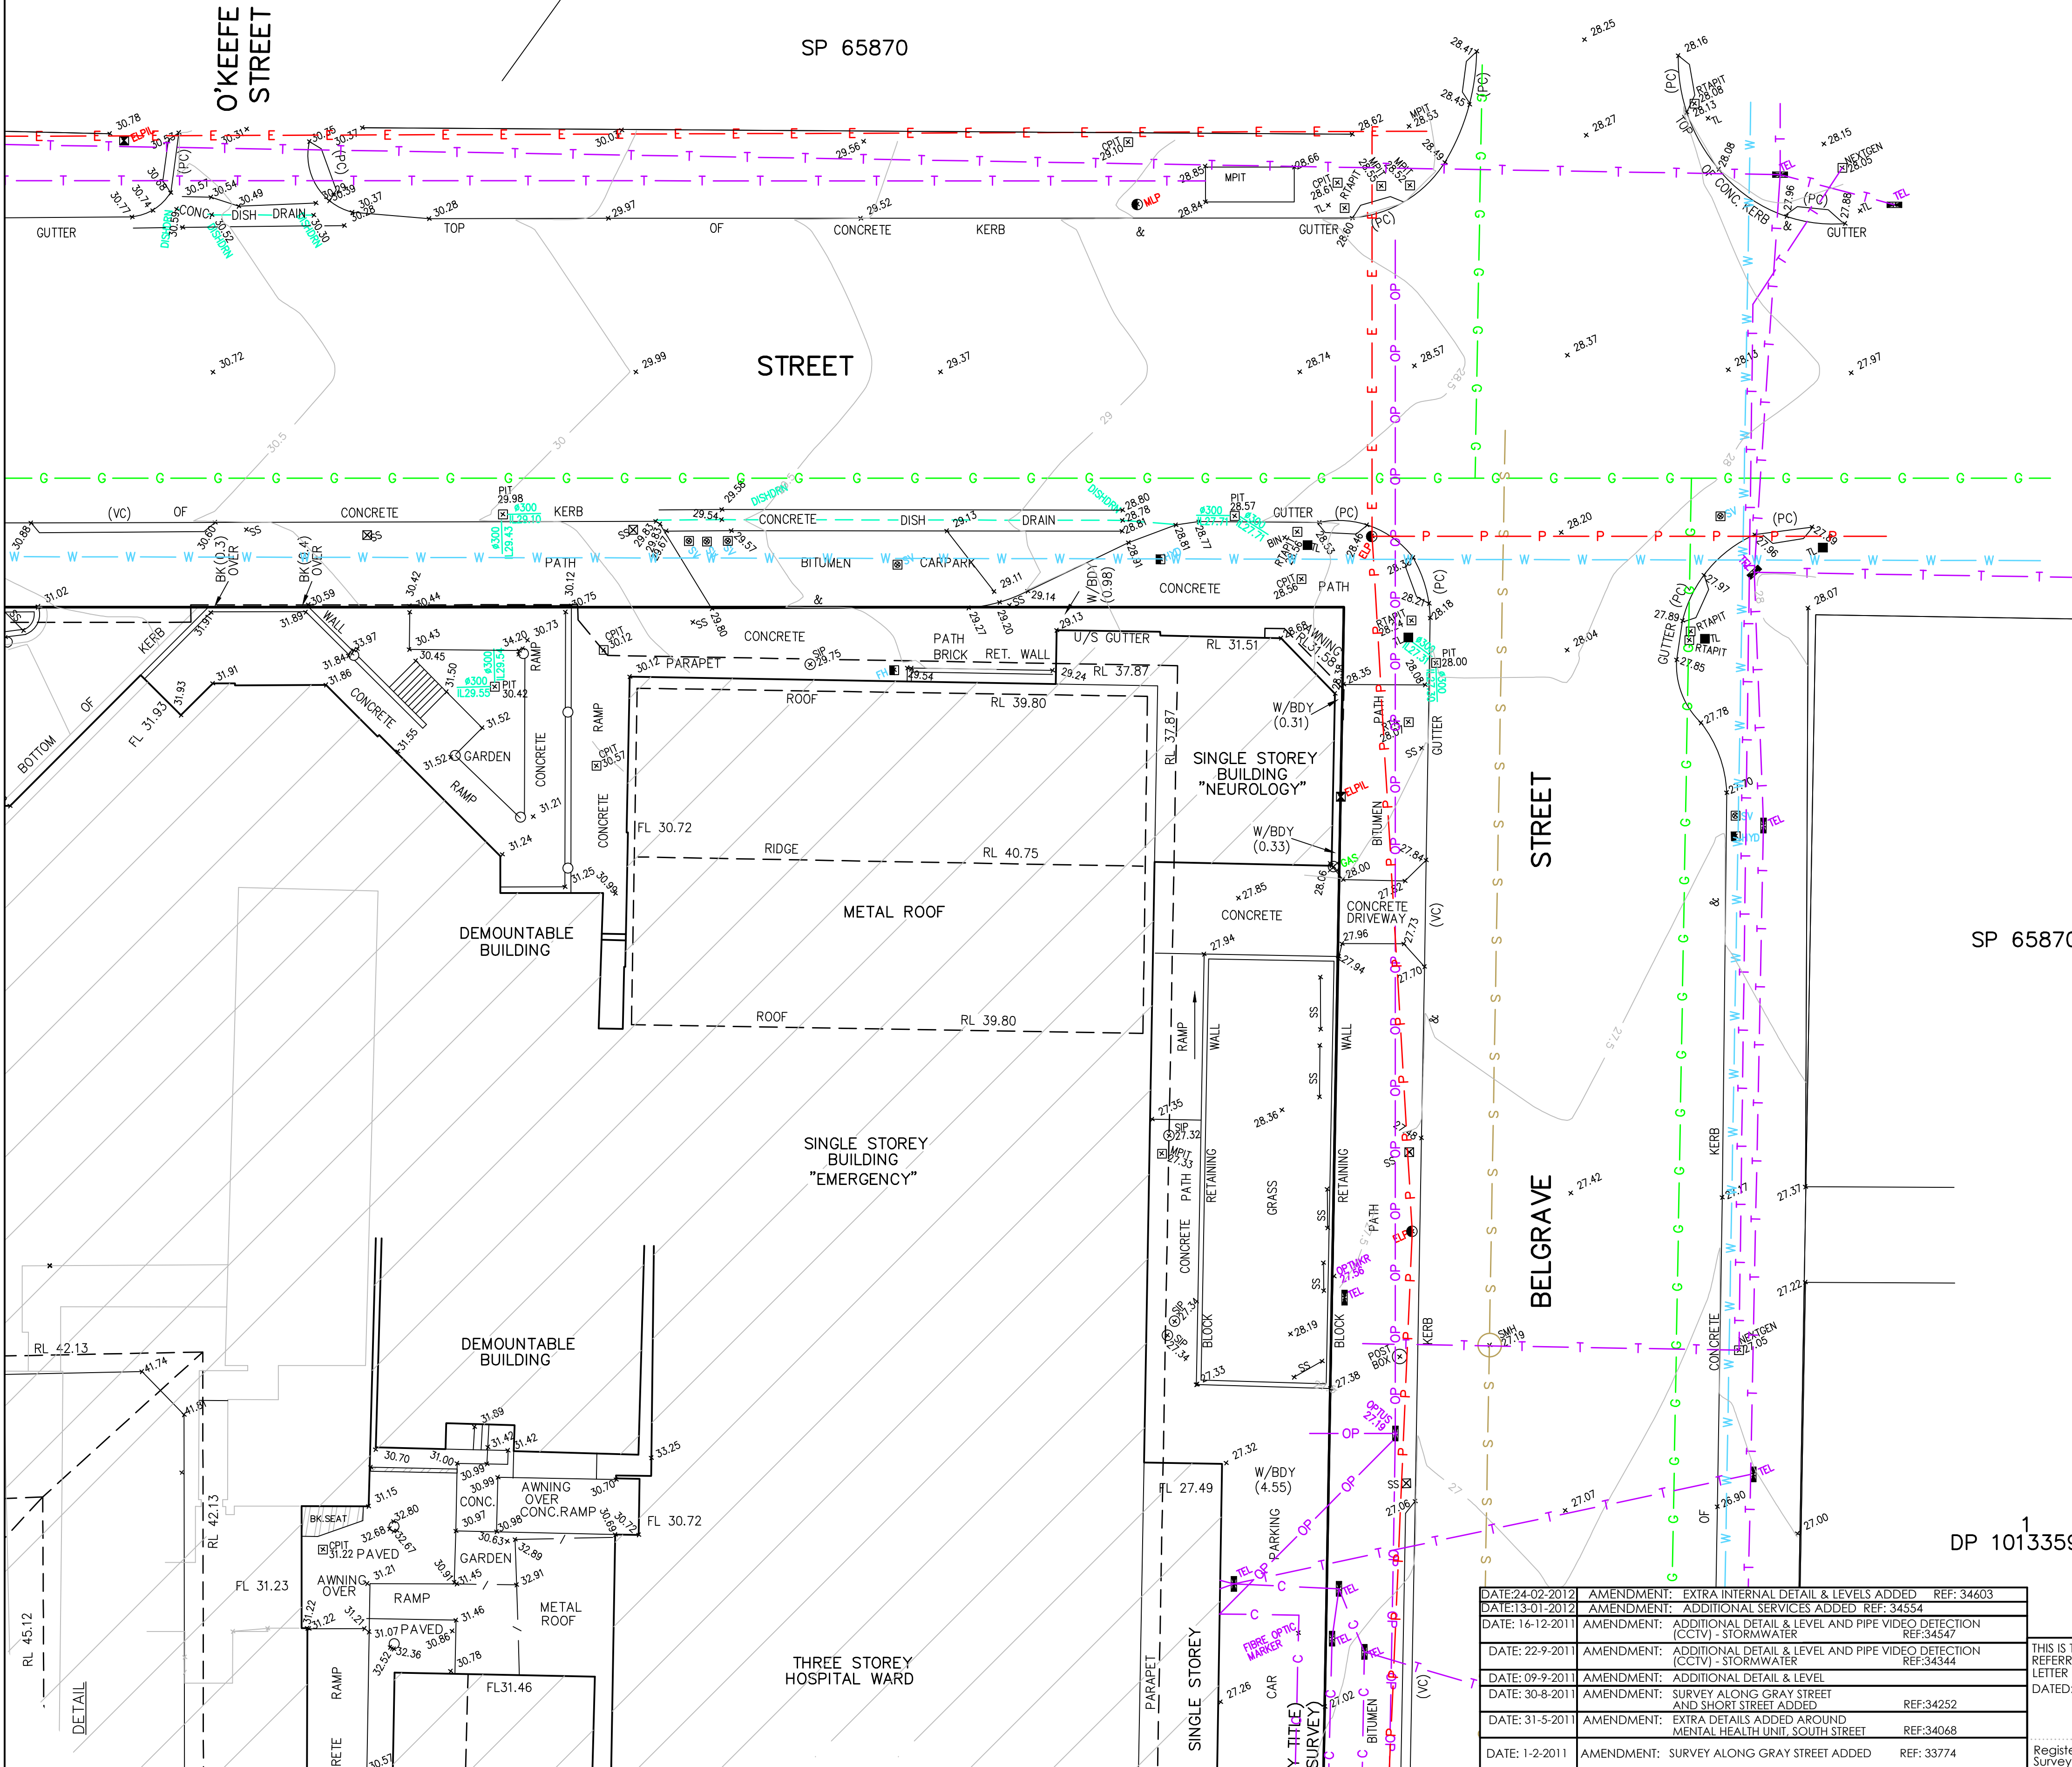

SP 65870

DP 1013359

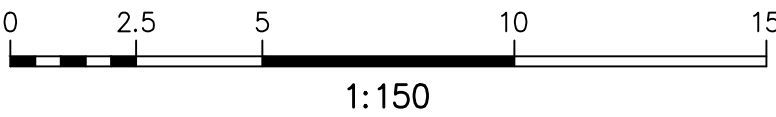

DATE: 24-02-2012	AMENDMENT: EXTRA INTERNAL DETAIL & LEVELS ADDED	REF: 34603
DATE: 13-01-2012	AMENDMENT: ADDITIONAL SERVICES ADDED	REF: 34554
DATE: 16-12-2011	AMENDMENT: ADDITIONAL DETAIL & LEVEL AND PIPE VIDEO DETECTION (CCTV) - STORMWATER	REF: 34547
DATE: 22-9-2011	AMENDMENT: ADDITIONAL DETAIL & LEVEL AND PIPE VIDEO DETECTION (CCTV) - STORMWATER	REF: 34344
DATE: 09-9-2011	AMENDMENT: ADDITIONAL DETAIL & LEVEL	
DATE: 30-8-2011	AMENDMENT: SURVEY ALONG GRAY STREET AND SHORT STREET ADDED	REF: 34252
DATE: 31-5-2011	AMENDMENT: EXTRA DETAILS ADDED AROUND MENTAL HEALTH UNIT, SOUTH STREET	REF: 34068
DATE: 1-2-2011	AMENDMENT: SURVEY ALONG GRAY STREET ADDED	REF: 33774

THIS IS THE PLAN
REFERRED TO IN MY
LETTER
DATED: 28-10-10


DATE OF SURVEY:
18-10-2010
DATUM:
AHD
SITE AREA:
5.179ha




Registered
Surveyors NSW
19 Mossey Street
Gladesville NSW 2111
PO BOX 400
Gladesville NSW 1675
ph: (02) 9879 6077
fax: (02) 9879 7143

CLIENT: BURNS BRIDGE SWEET
PLAN OF DETAIL AND LEVELS OVER LOT 1-6
DP1130879 & LOT 12 DP800476 KNOWN AS "ST
GEORGE HOSPITAL" AT KOGARAH
LGA: KOGARAH

ORIGINAL PLAN SIZE:
A1 1:150
PROJECT No:
33459
JOB REFERENCE:
33459DT
SHEET
OF 19 SHEETS 4

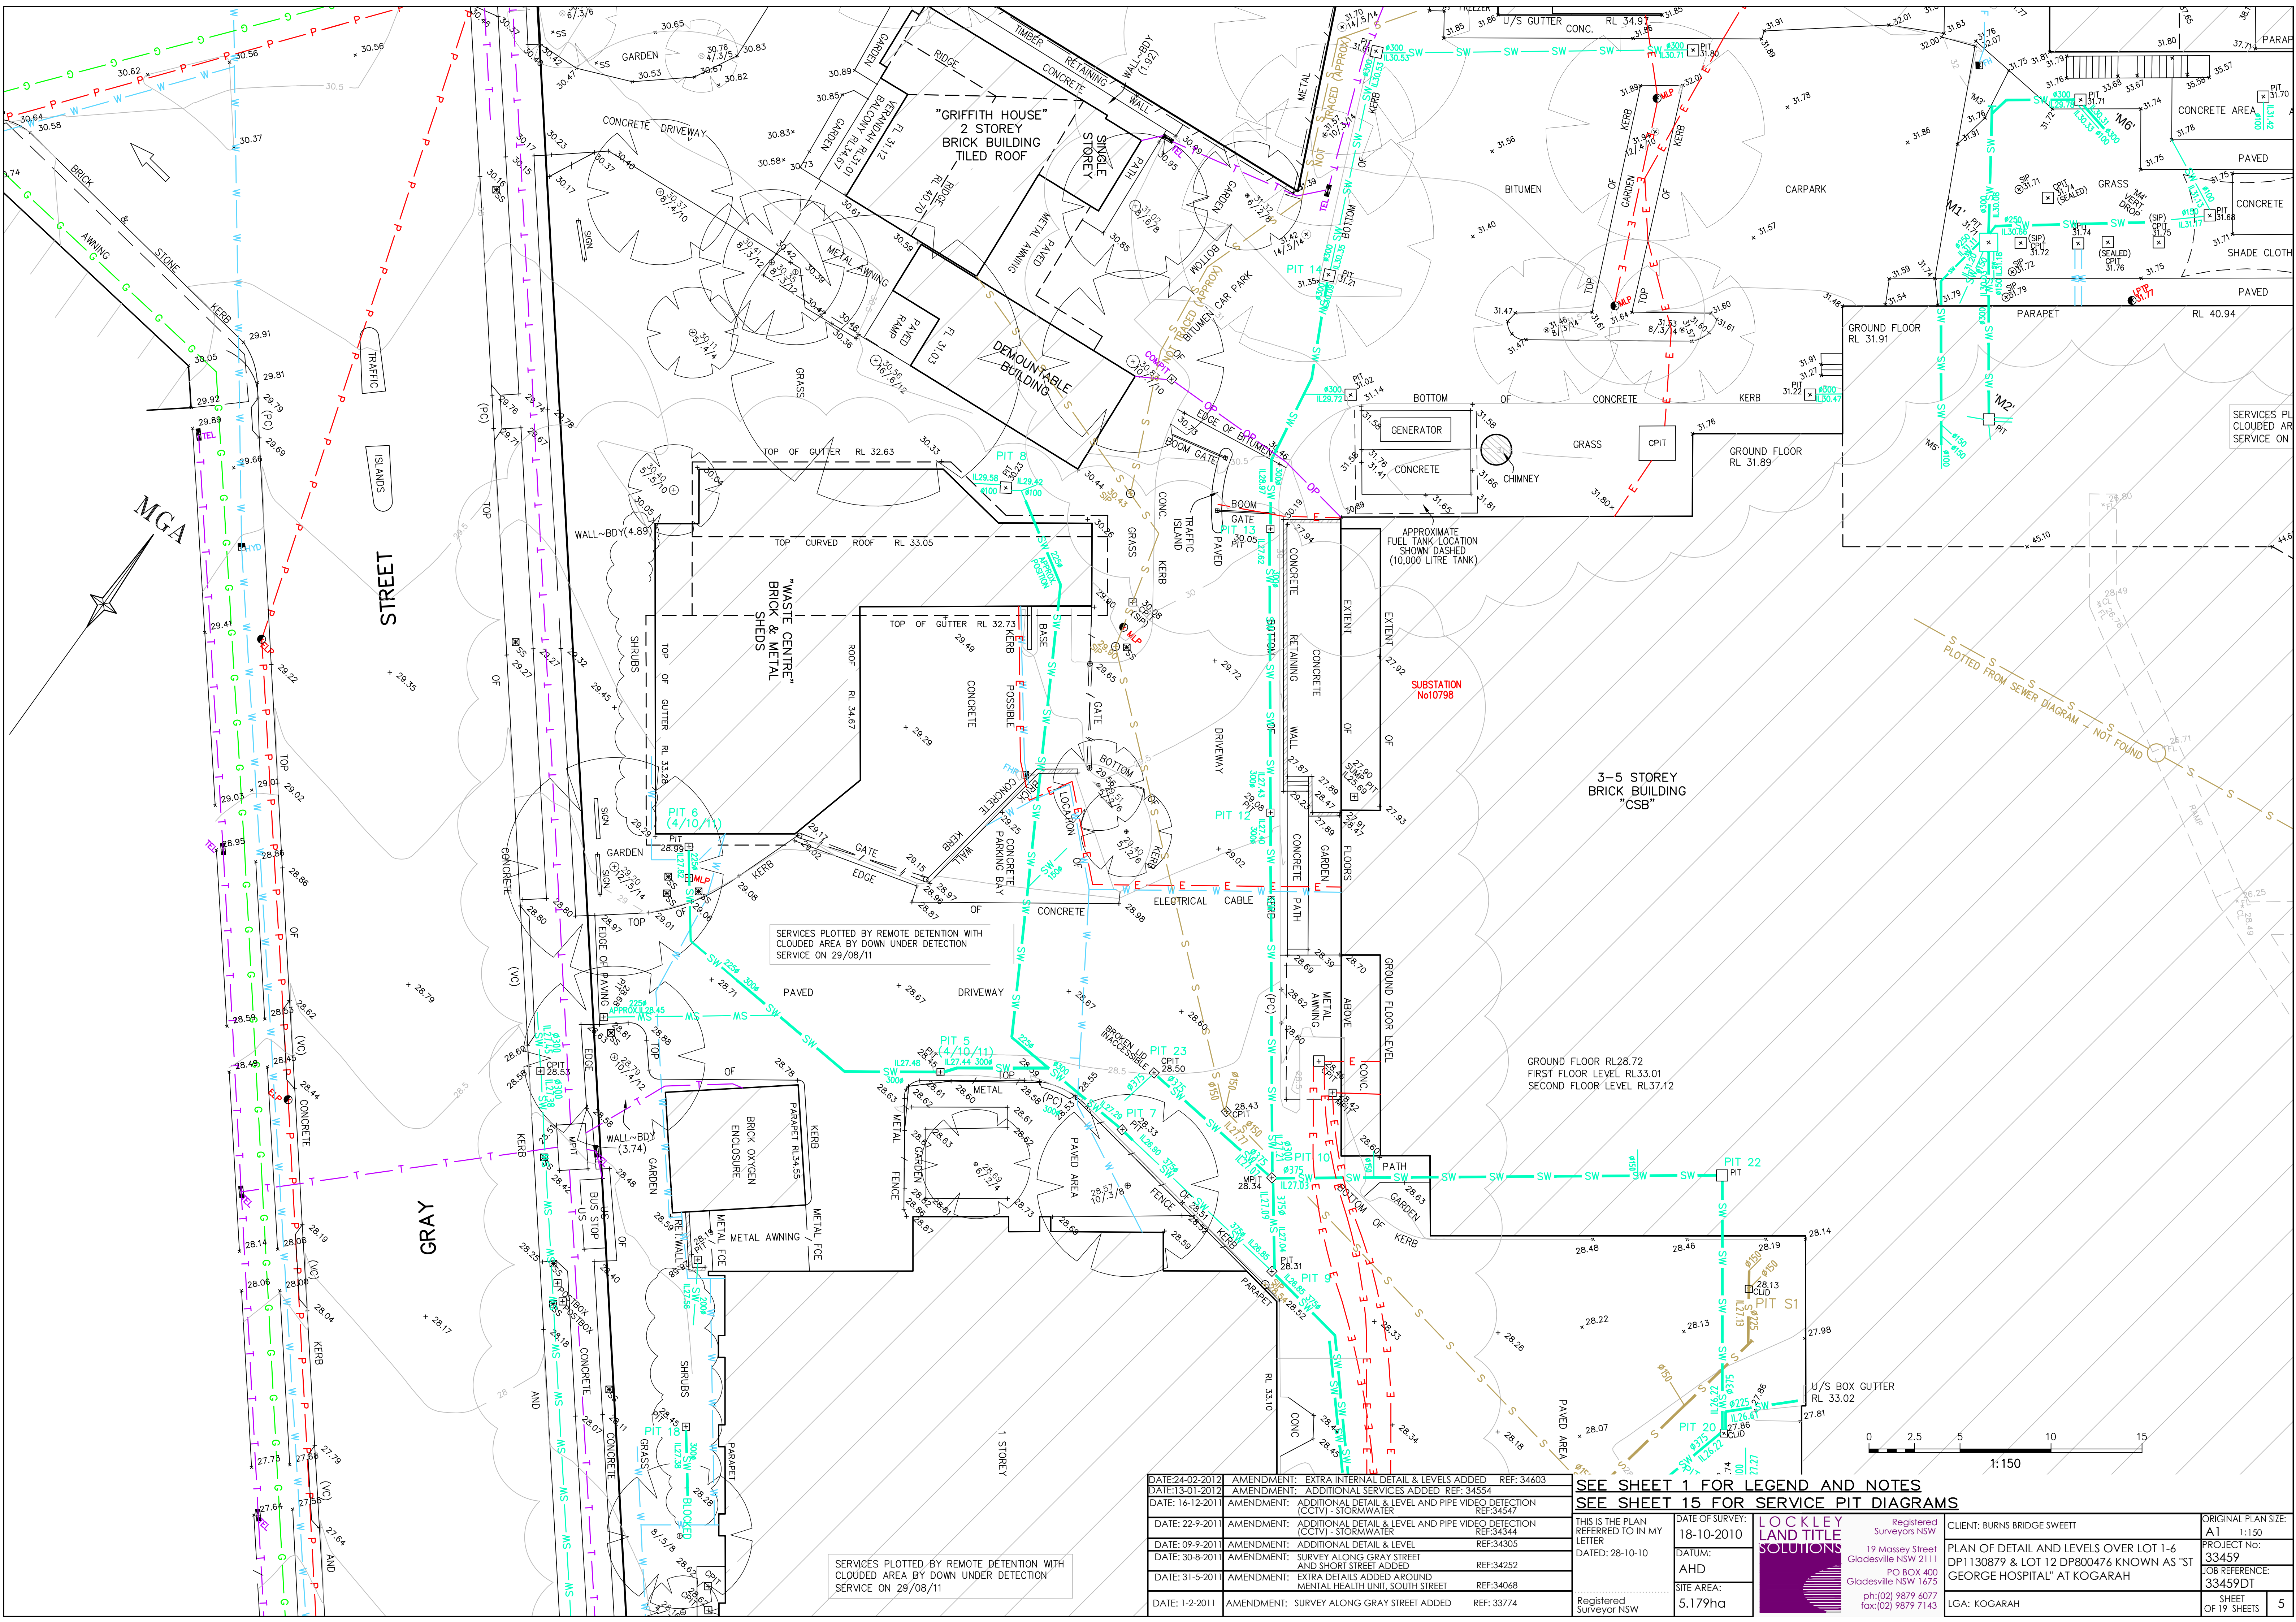

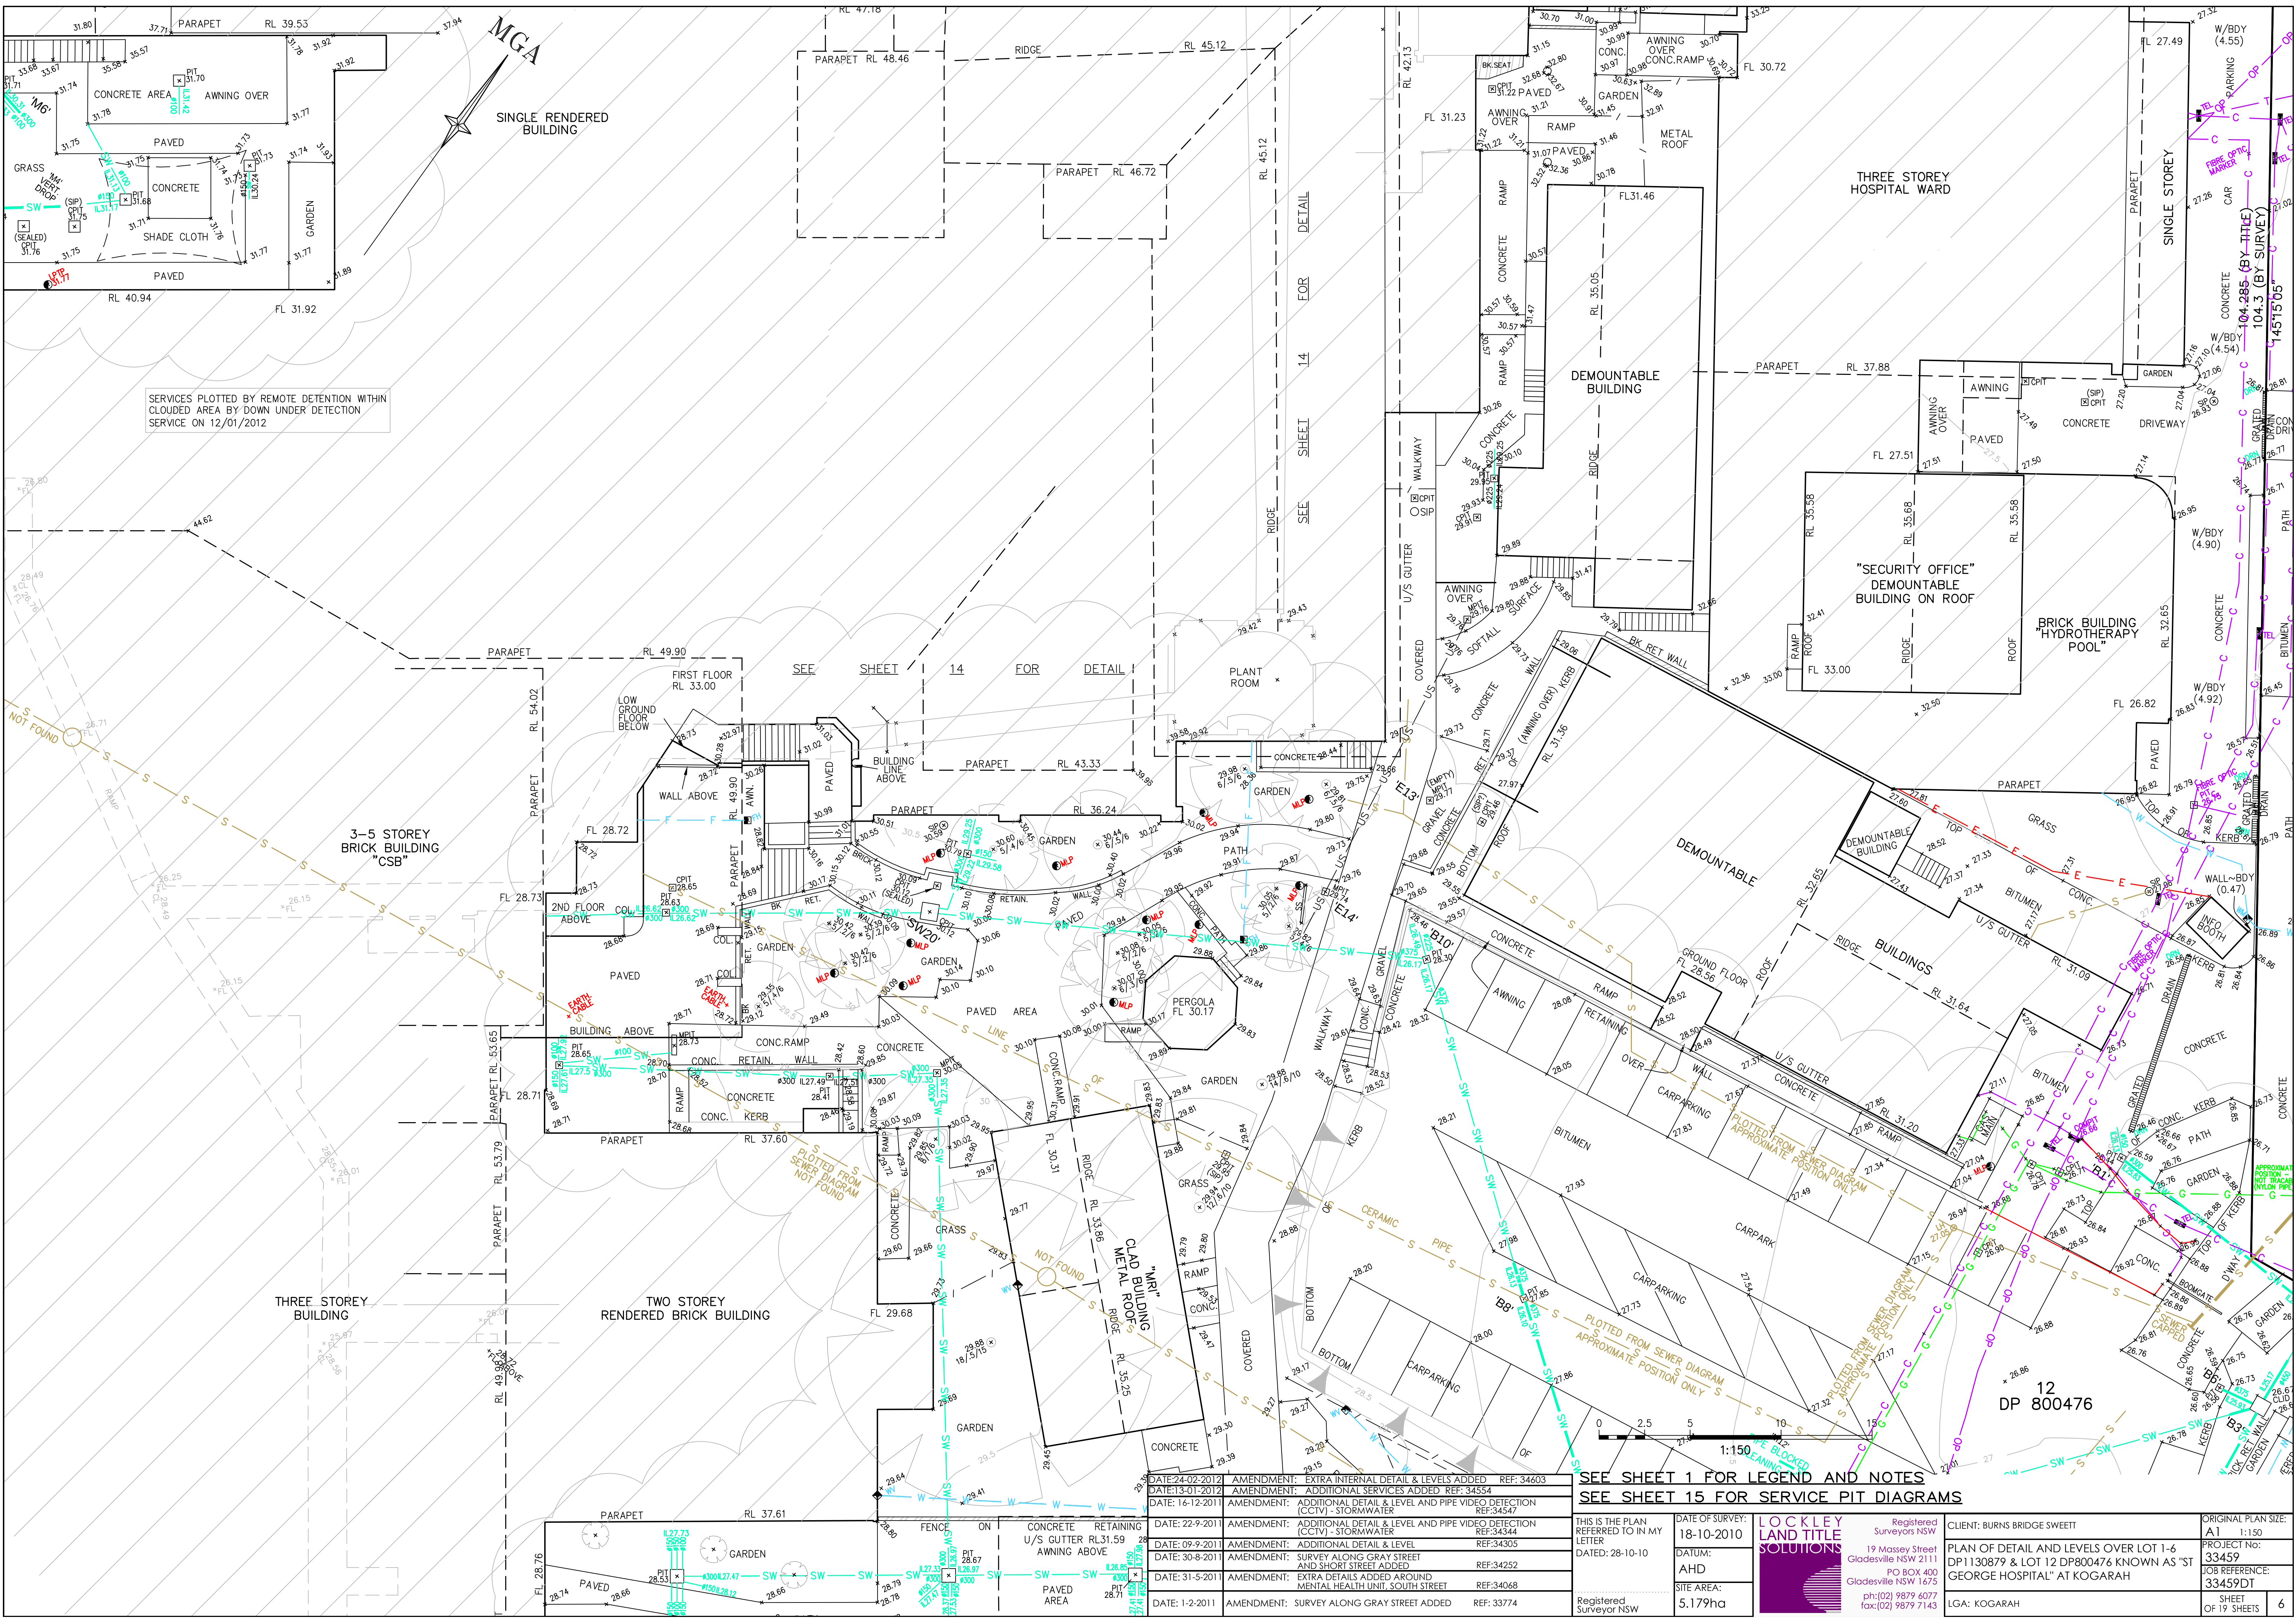

SERVICES PLOTTED BY REMOTE DETECTION WITHIN CLOUDED AREA BY DOWN UNDER DETECTION SERVICE ON 12/01/2012

SEE SHEET 1 FOR LEGEND AND NOTES
SEE SHEET 15 FOR SERVICE PIT DIAGRAMS


THIS IS THE PLAN REFERRED TO IN MY LETTER
DATED: 28-10-10
Registered Surveyor NSW

DATE OF SURVEY: 18-10-2010
DATUM: AHD
SITE AREA: 5.179ha


LOCKLEY LAND TITLE SOLUTIONS
19 Mossey Street
Gladesville NSW 2111
PO BOX 400
Gladesville NSW 1675
ph: (02) 9879 6077
fax: (02) 9879 7143

CLIENT: BURNS BRIDGE SWEET
PLAN OF DETAIL AND LEVELS OVER LOT 1-6
DP1130879 & LOT 12 DP800476 KNOWN AS 'ST GEORGE HOSPITAL' AT KOGARAH
JOB REFERENCE: 33459DT
SHEET OF 19 SHEETS

DATE: 24-02-2012	AMENDMENT: EXTRA INTERNAL DETAIL & LEVELS ADDED	REF: 34603
DATE: 13-01-2012	AMENDMENT: ADDITIONAL SERVICES ADDED	REF: 34554
DATE: 16-12-2011	AMENDMENT: ADDITIONAL DETAIL & LEVEL AND PIPE VIDEO DETECTION (CCTV) - STORMWATER	REF: 34547
DATE: 22-9-2011	AMENDMENT: ADDITIONAL DETAIL & LEVEL AND PIPE VIDEO DETECTION (CCTV) - STORMWATER	REF: 34344
DATE: 09-9-2011	AMENDMENT: ADDITIONAL DETAIL & LEVEL	REF: 34305
DATE: 30-8-2011	AMENDMENT: SURVEY ALONG GRAY STREET AND SHORT STREET ADDED	REF: 34252
DATE: 31-5-2011	AMENDMENT: EXTRA DETAILS ADDED AROUND MENTAL HEALTH UNIT, SOUTH STREET	REF: 34068
DATE: 1-2-2011	AMENDMENT: SURVEY ALONG GRAY STREET ADDED	REF: 33774

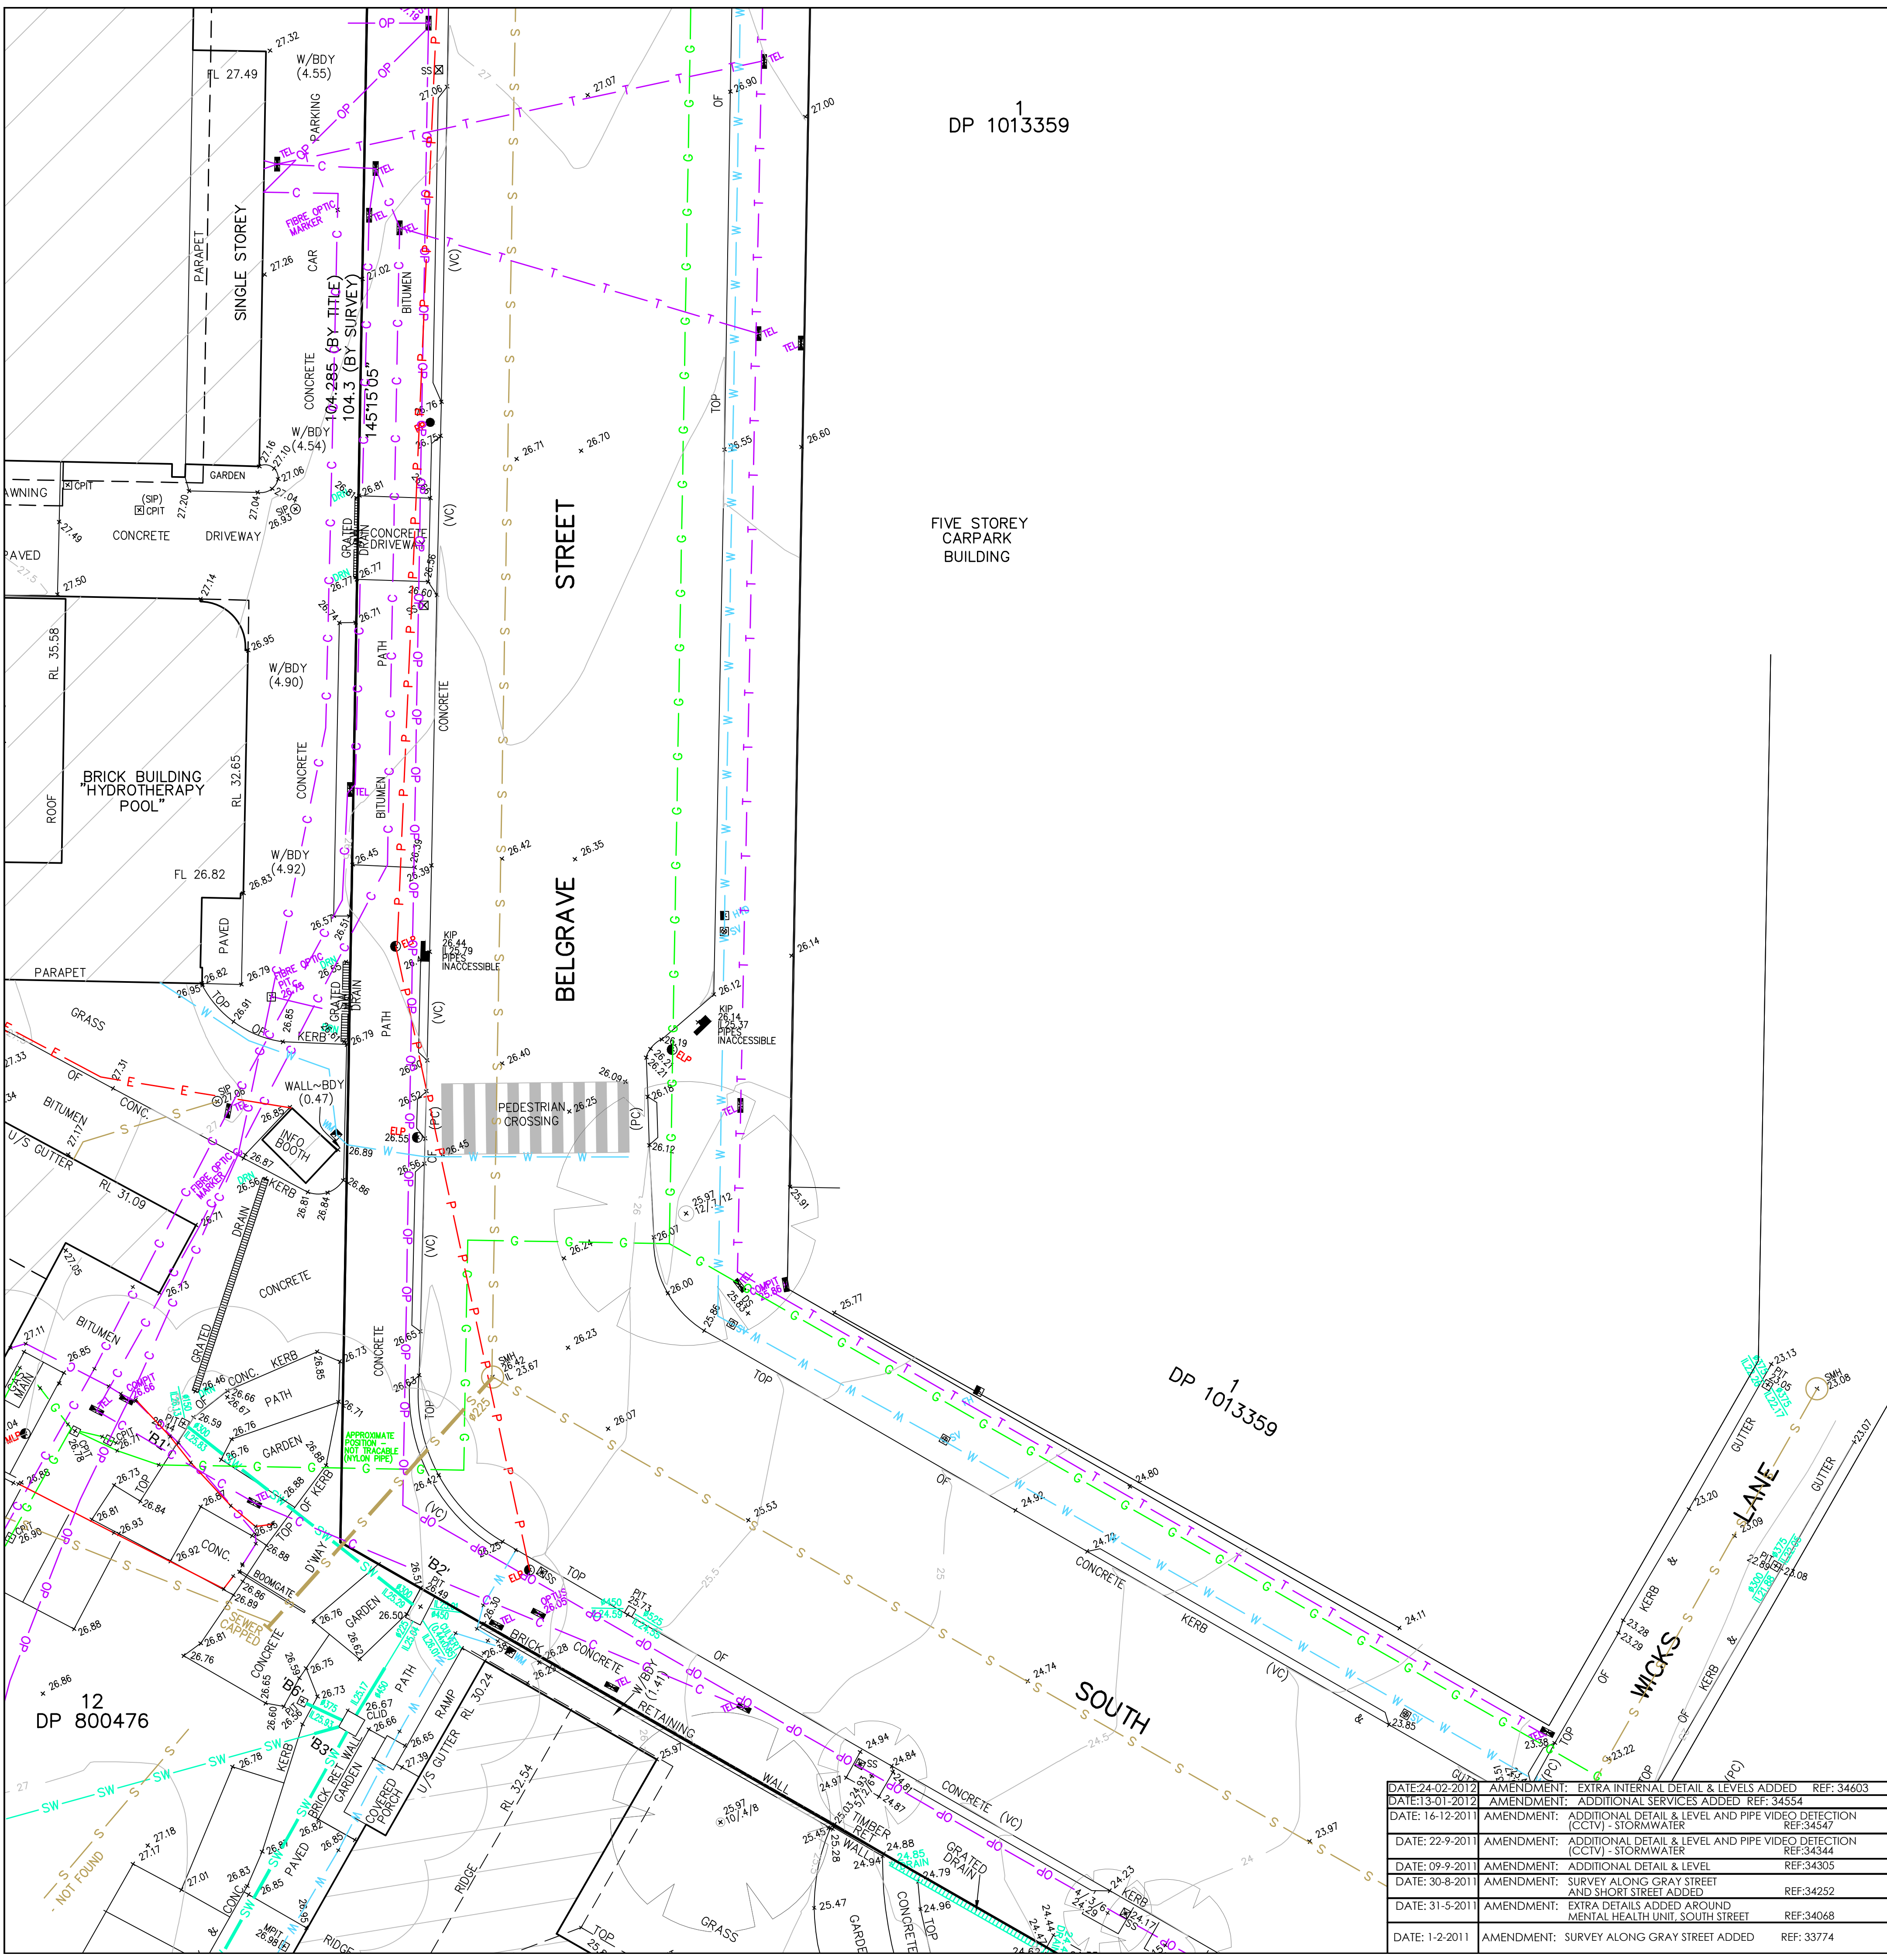

SEE SHEET 1 FOR LEGEND AND NOTES
SEE SHEET 15 FOR SERVICE PIT DIAGRAM

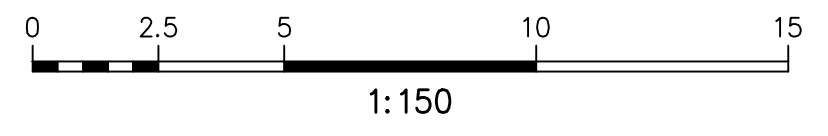

DATE: 24-02-2012	AMENDMENT: EXTRA INTERNAL DETAIL & LEVELS ADDED	REF: 34603
DATE: 13-01-2012	AMENDMENT: ADDITIONAL SERVICES ADDED	REF: 34554
DATE: 14-12-2011	AMENDMENT: ADDITIONAL DETAIL & LEVEL AND PIPE VIDEO DETECTION (CCTV) - STORMWATER	REF: 34547
DATE: 22-9-2011	AMENDMENT: ADDITIONAL DETAIL & LEVEL AND PIPE VIDEO DETECTION (CCTV) - STORMWATER	REF: 34344
DATE: 09-9-2011	AMENDMENT: ADDITIONAL DETAIL & LEVEL	REF: 34305
DATE: 30-8-2011	AMENDMENT: SURVEY ALONG GRAY STREET AND SHORT STREET ADDED	REF: 34252
DATE: 31-5-2011	AMENDMENT: EXTRA DETAILS ADDED AROUND MENTAL HEALTH UNIT, SOUTH STREET	REF: 34068
DATE: 1-2-2011	AMENDMENT: SURVEY ALONG GRAY STREET ADDED	REF: 33774

THIS IS THE PLAN REFERRED TO IN MY LETTER
DATED: 28-10-10

Registered Surveyor NSW

DATE OF SURVEY: 18-10-2010
DATUM: AHD
SITE AREA: 5.179ha




Registered Surveyors NSW
19 Mossey Street
Gladesville NSW 2111
PO BOX 400
Gladesville NSW 1675
ph: (02) 9879 6077
fax: (02) 9879 7143


CLIENT: BURNS BRIDGE SWEET


PLAN OF DETAIL AND LEVELS OVER LOT 1-6
DP1130879 & LOT 12 DP800476 KNOWN AS "ST GEORGE HOSPITAL" AT KOGARAH

LGA: KOGARAH

ORIGINAL PLAN SIZE: A1 1:150
PROJECT No: 33459
JOB REFERENCE: 33459DT
SHEET OF 19 SHEETS 7

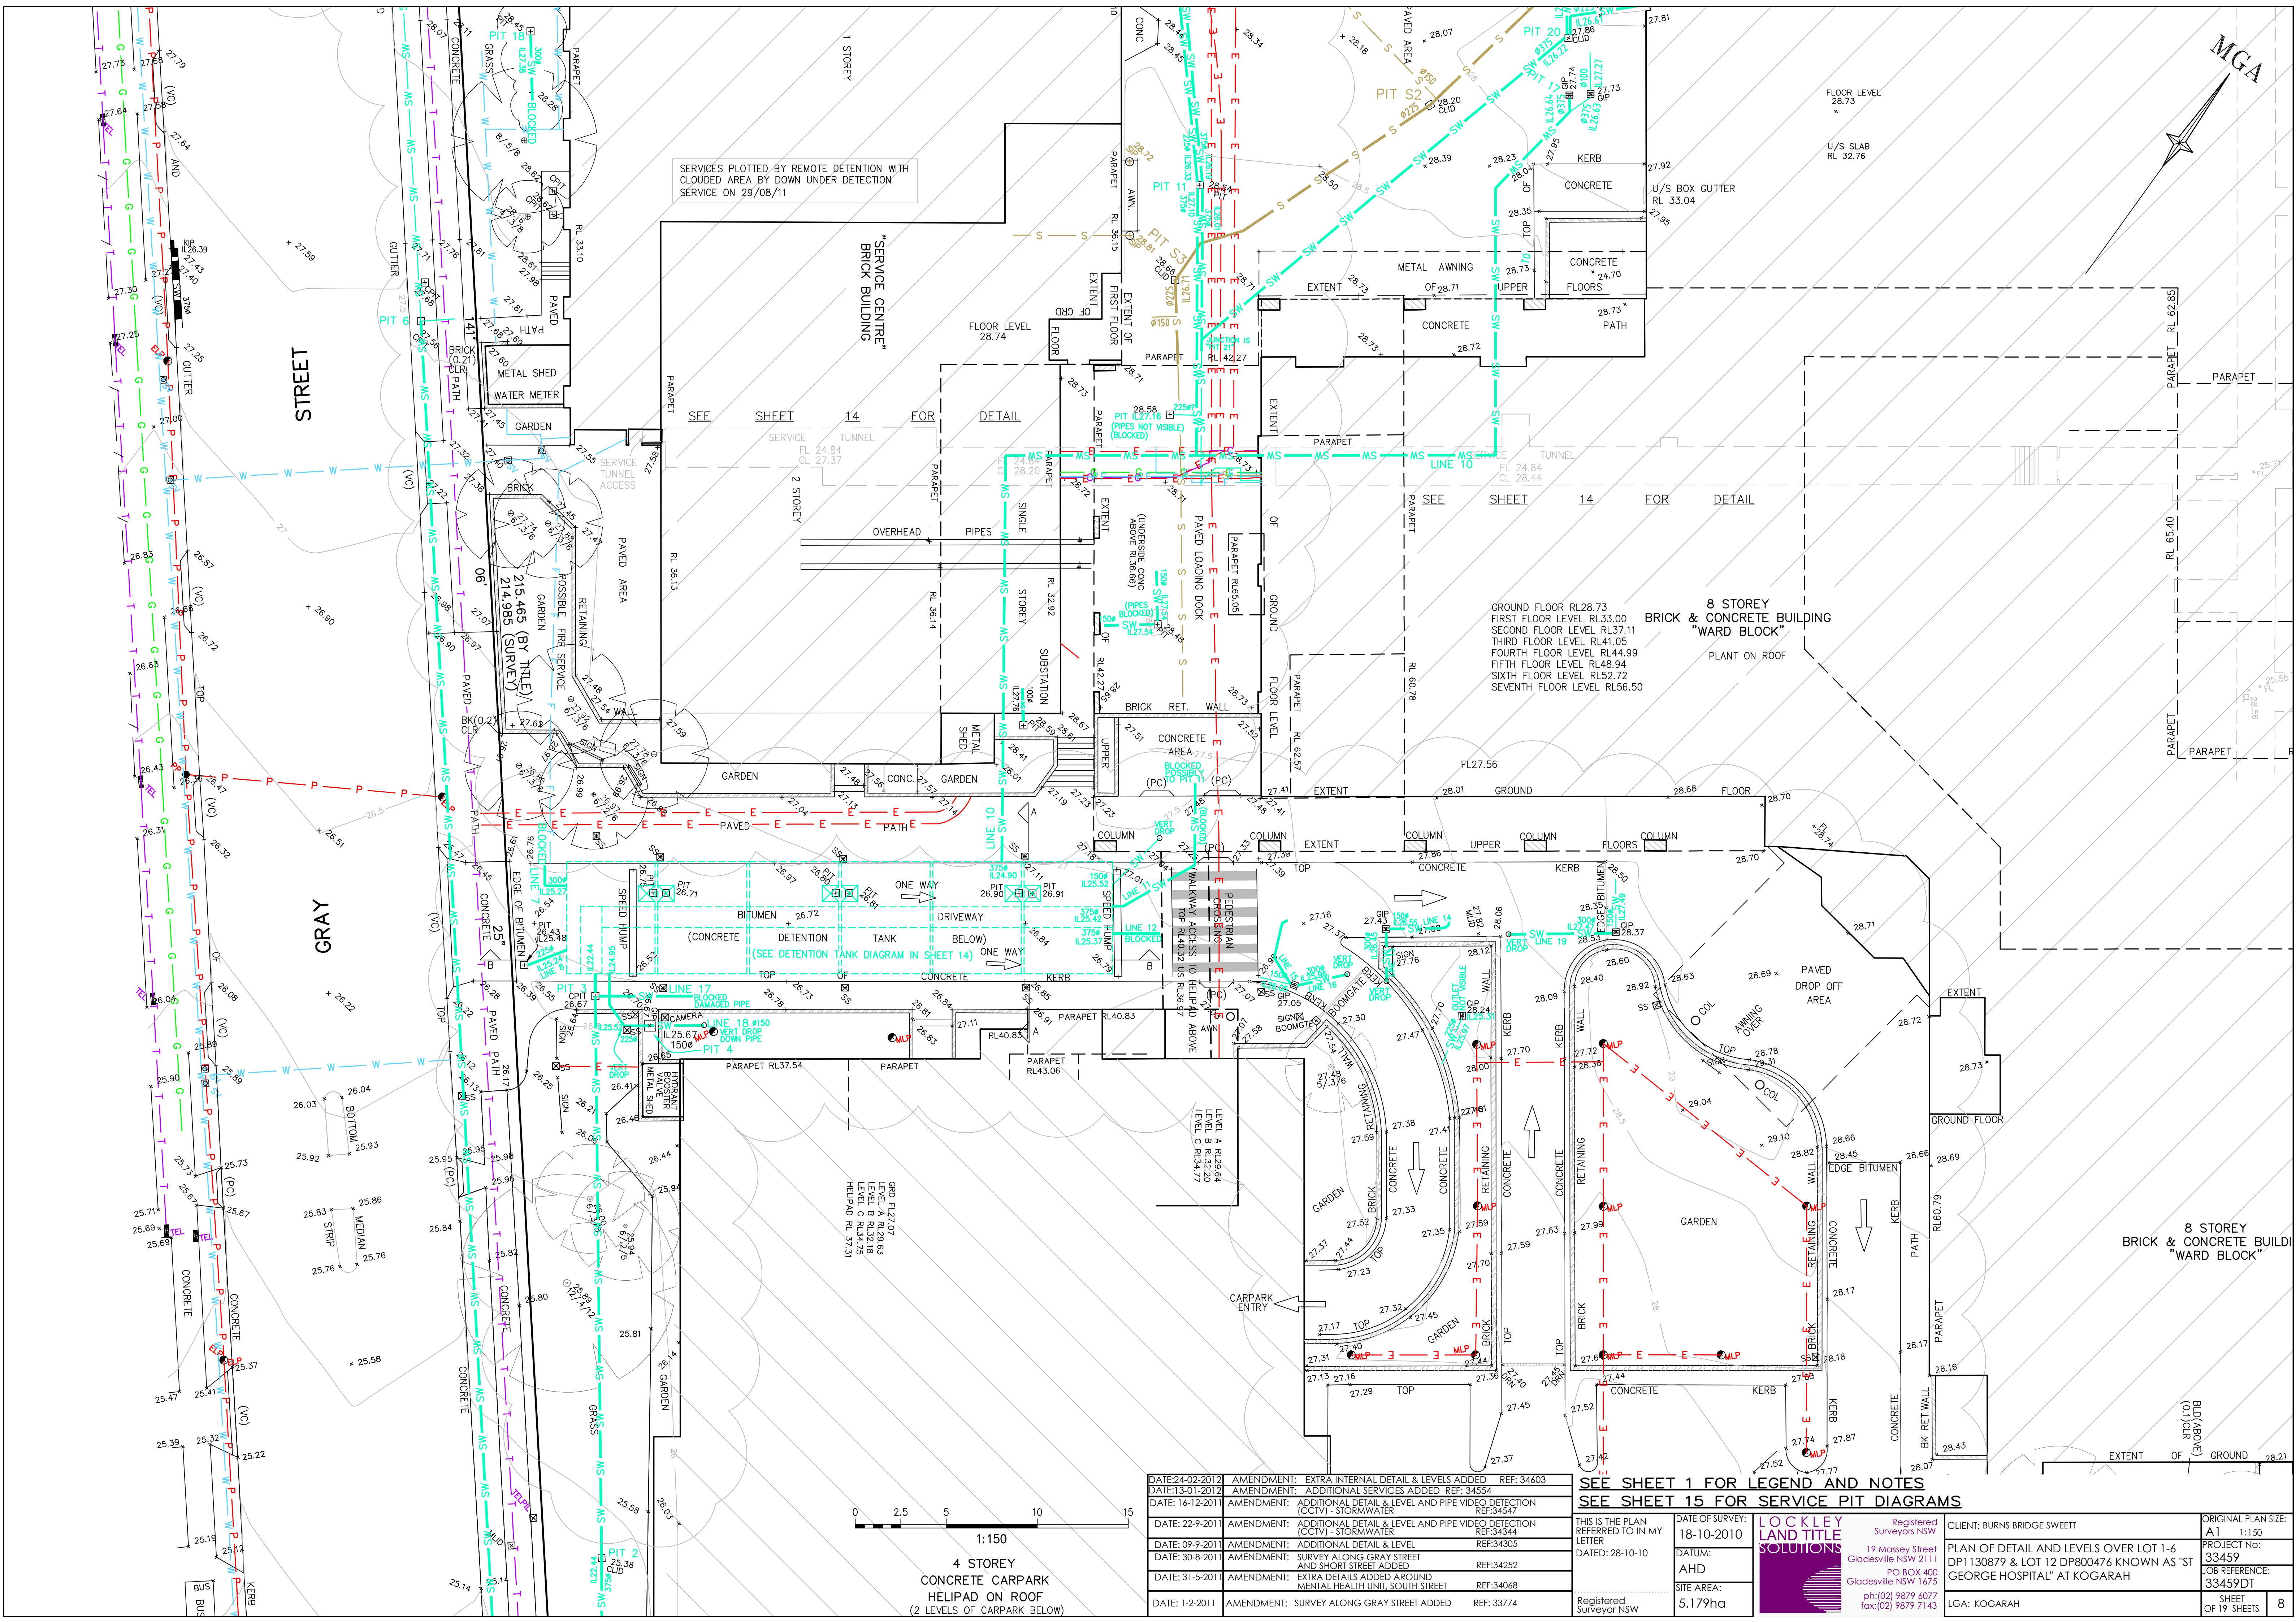

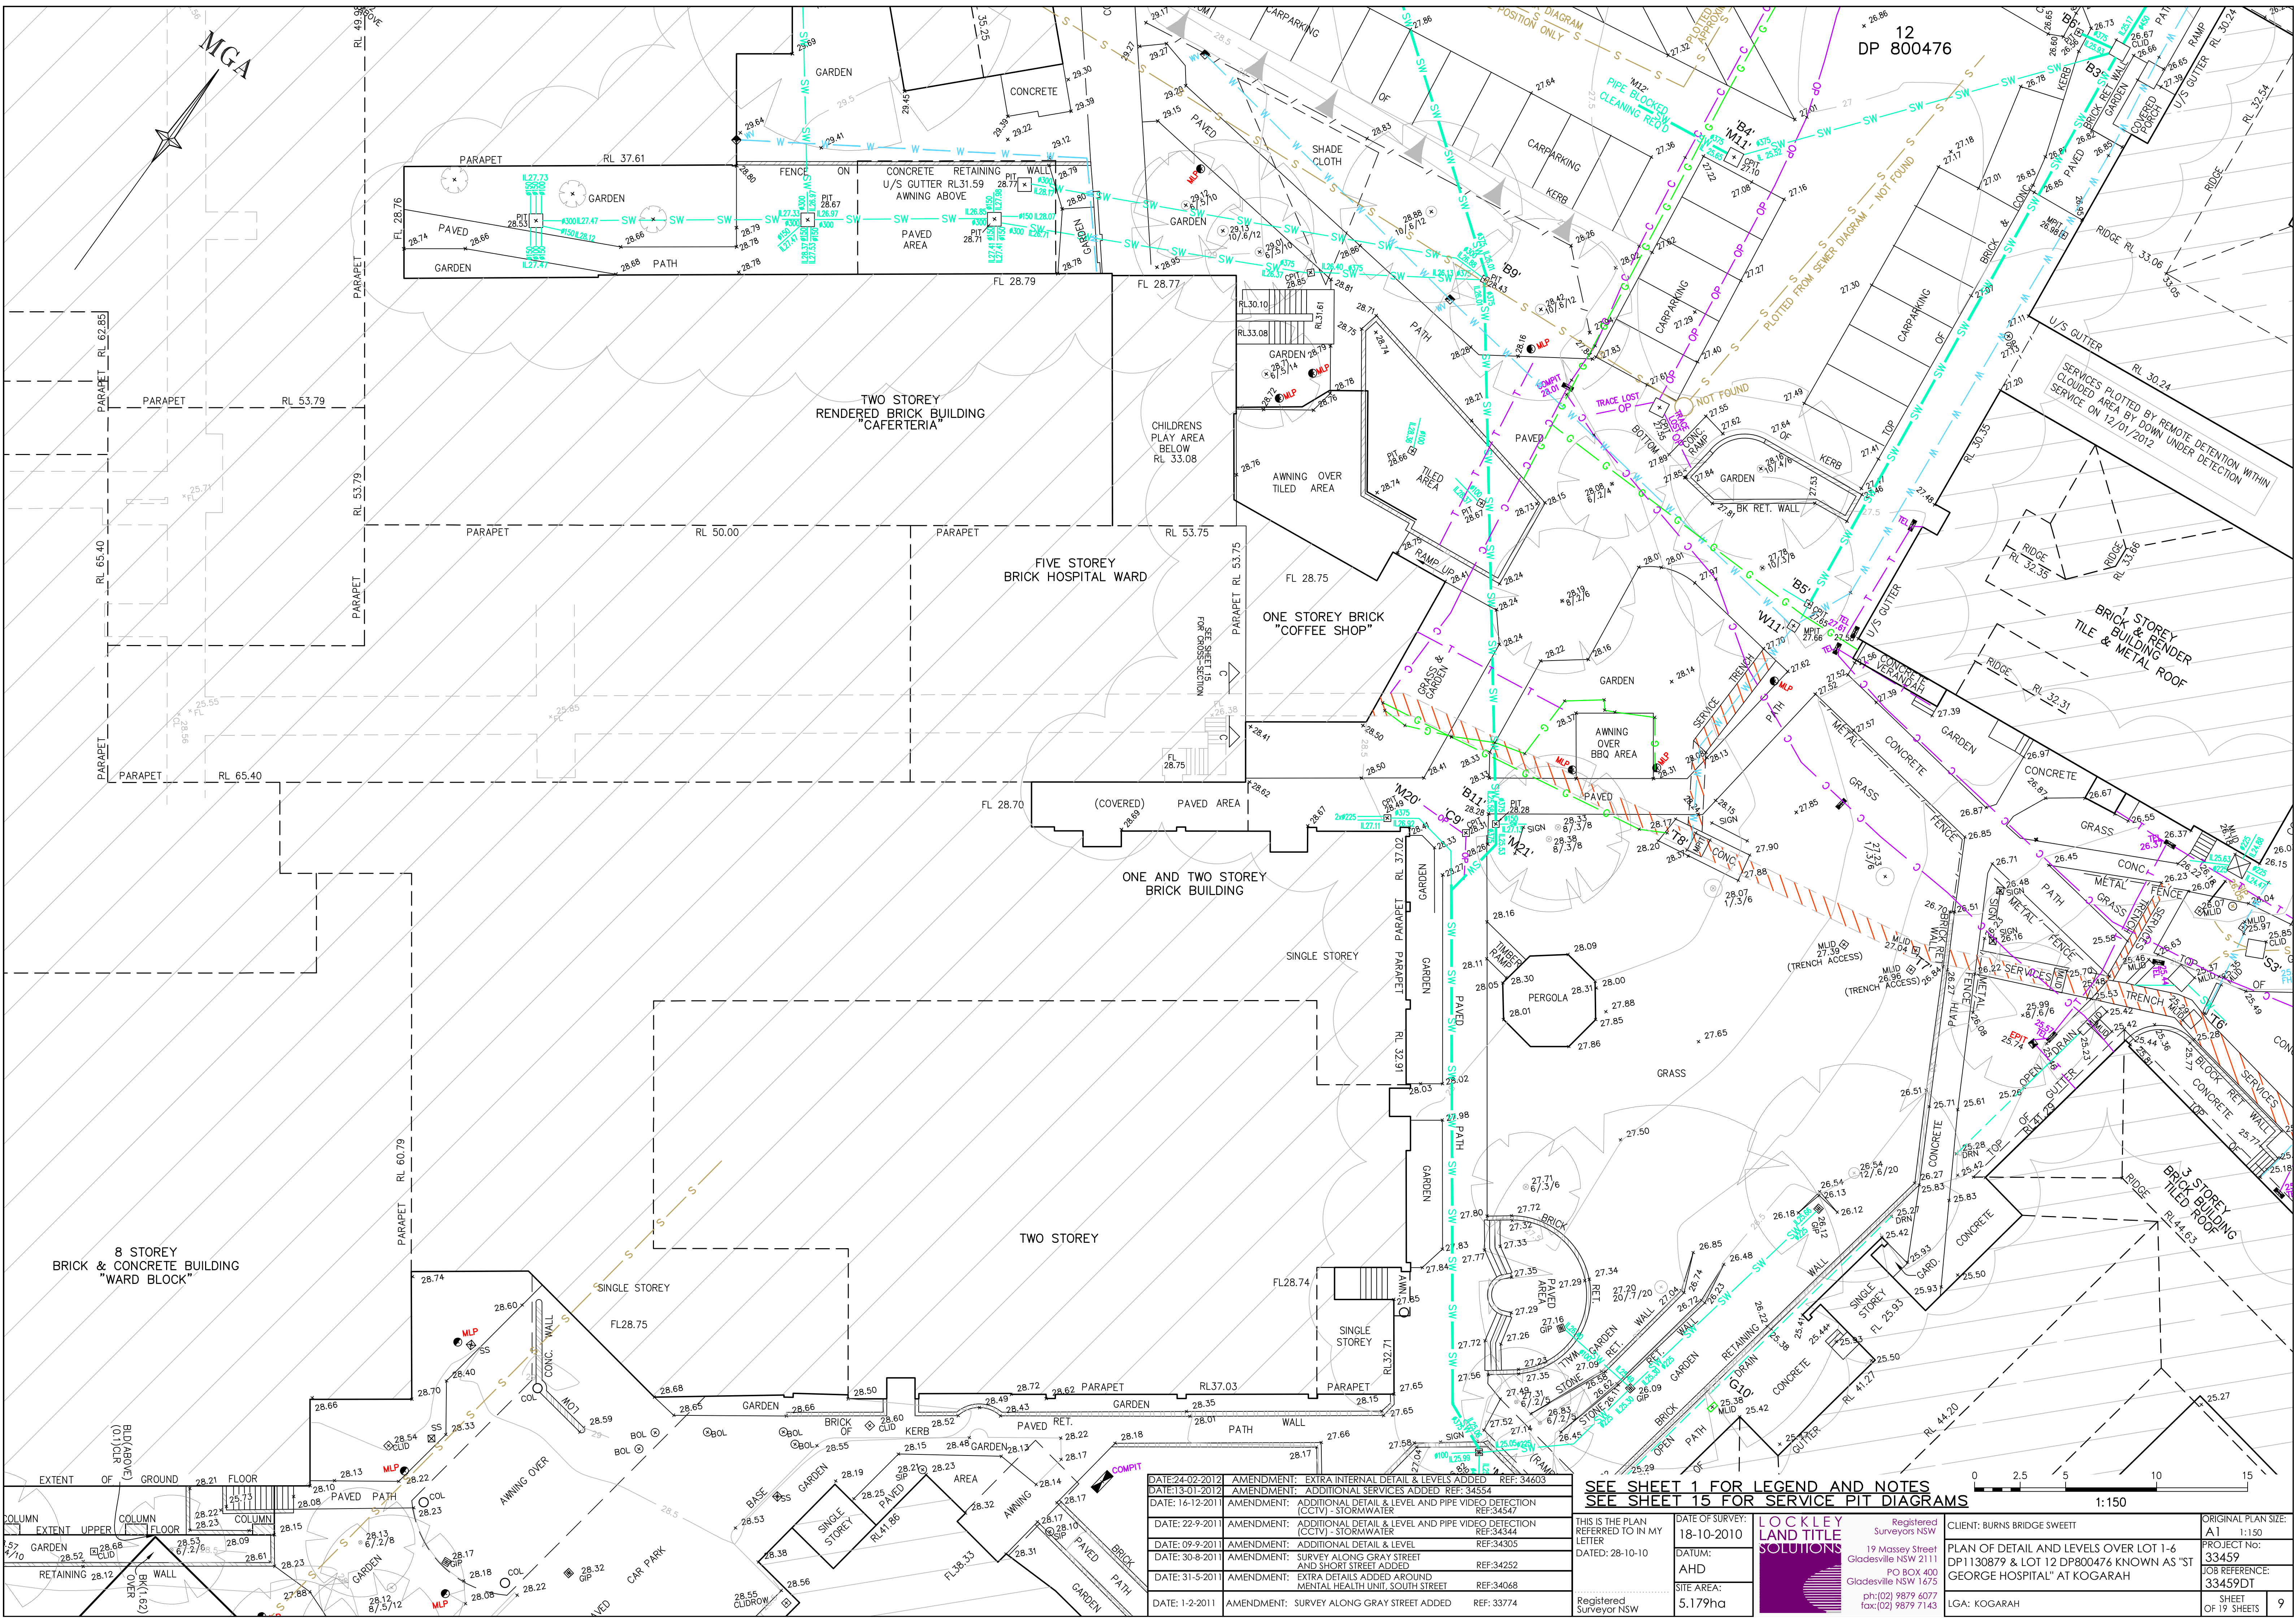

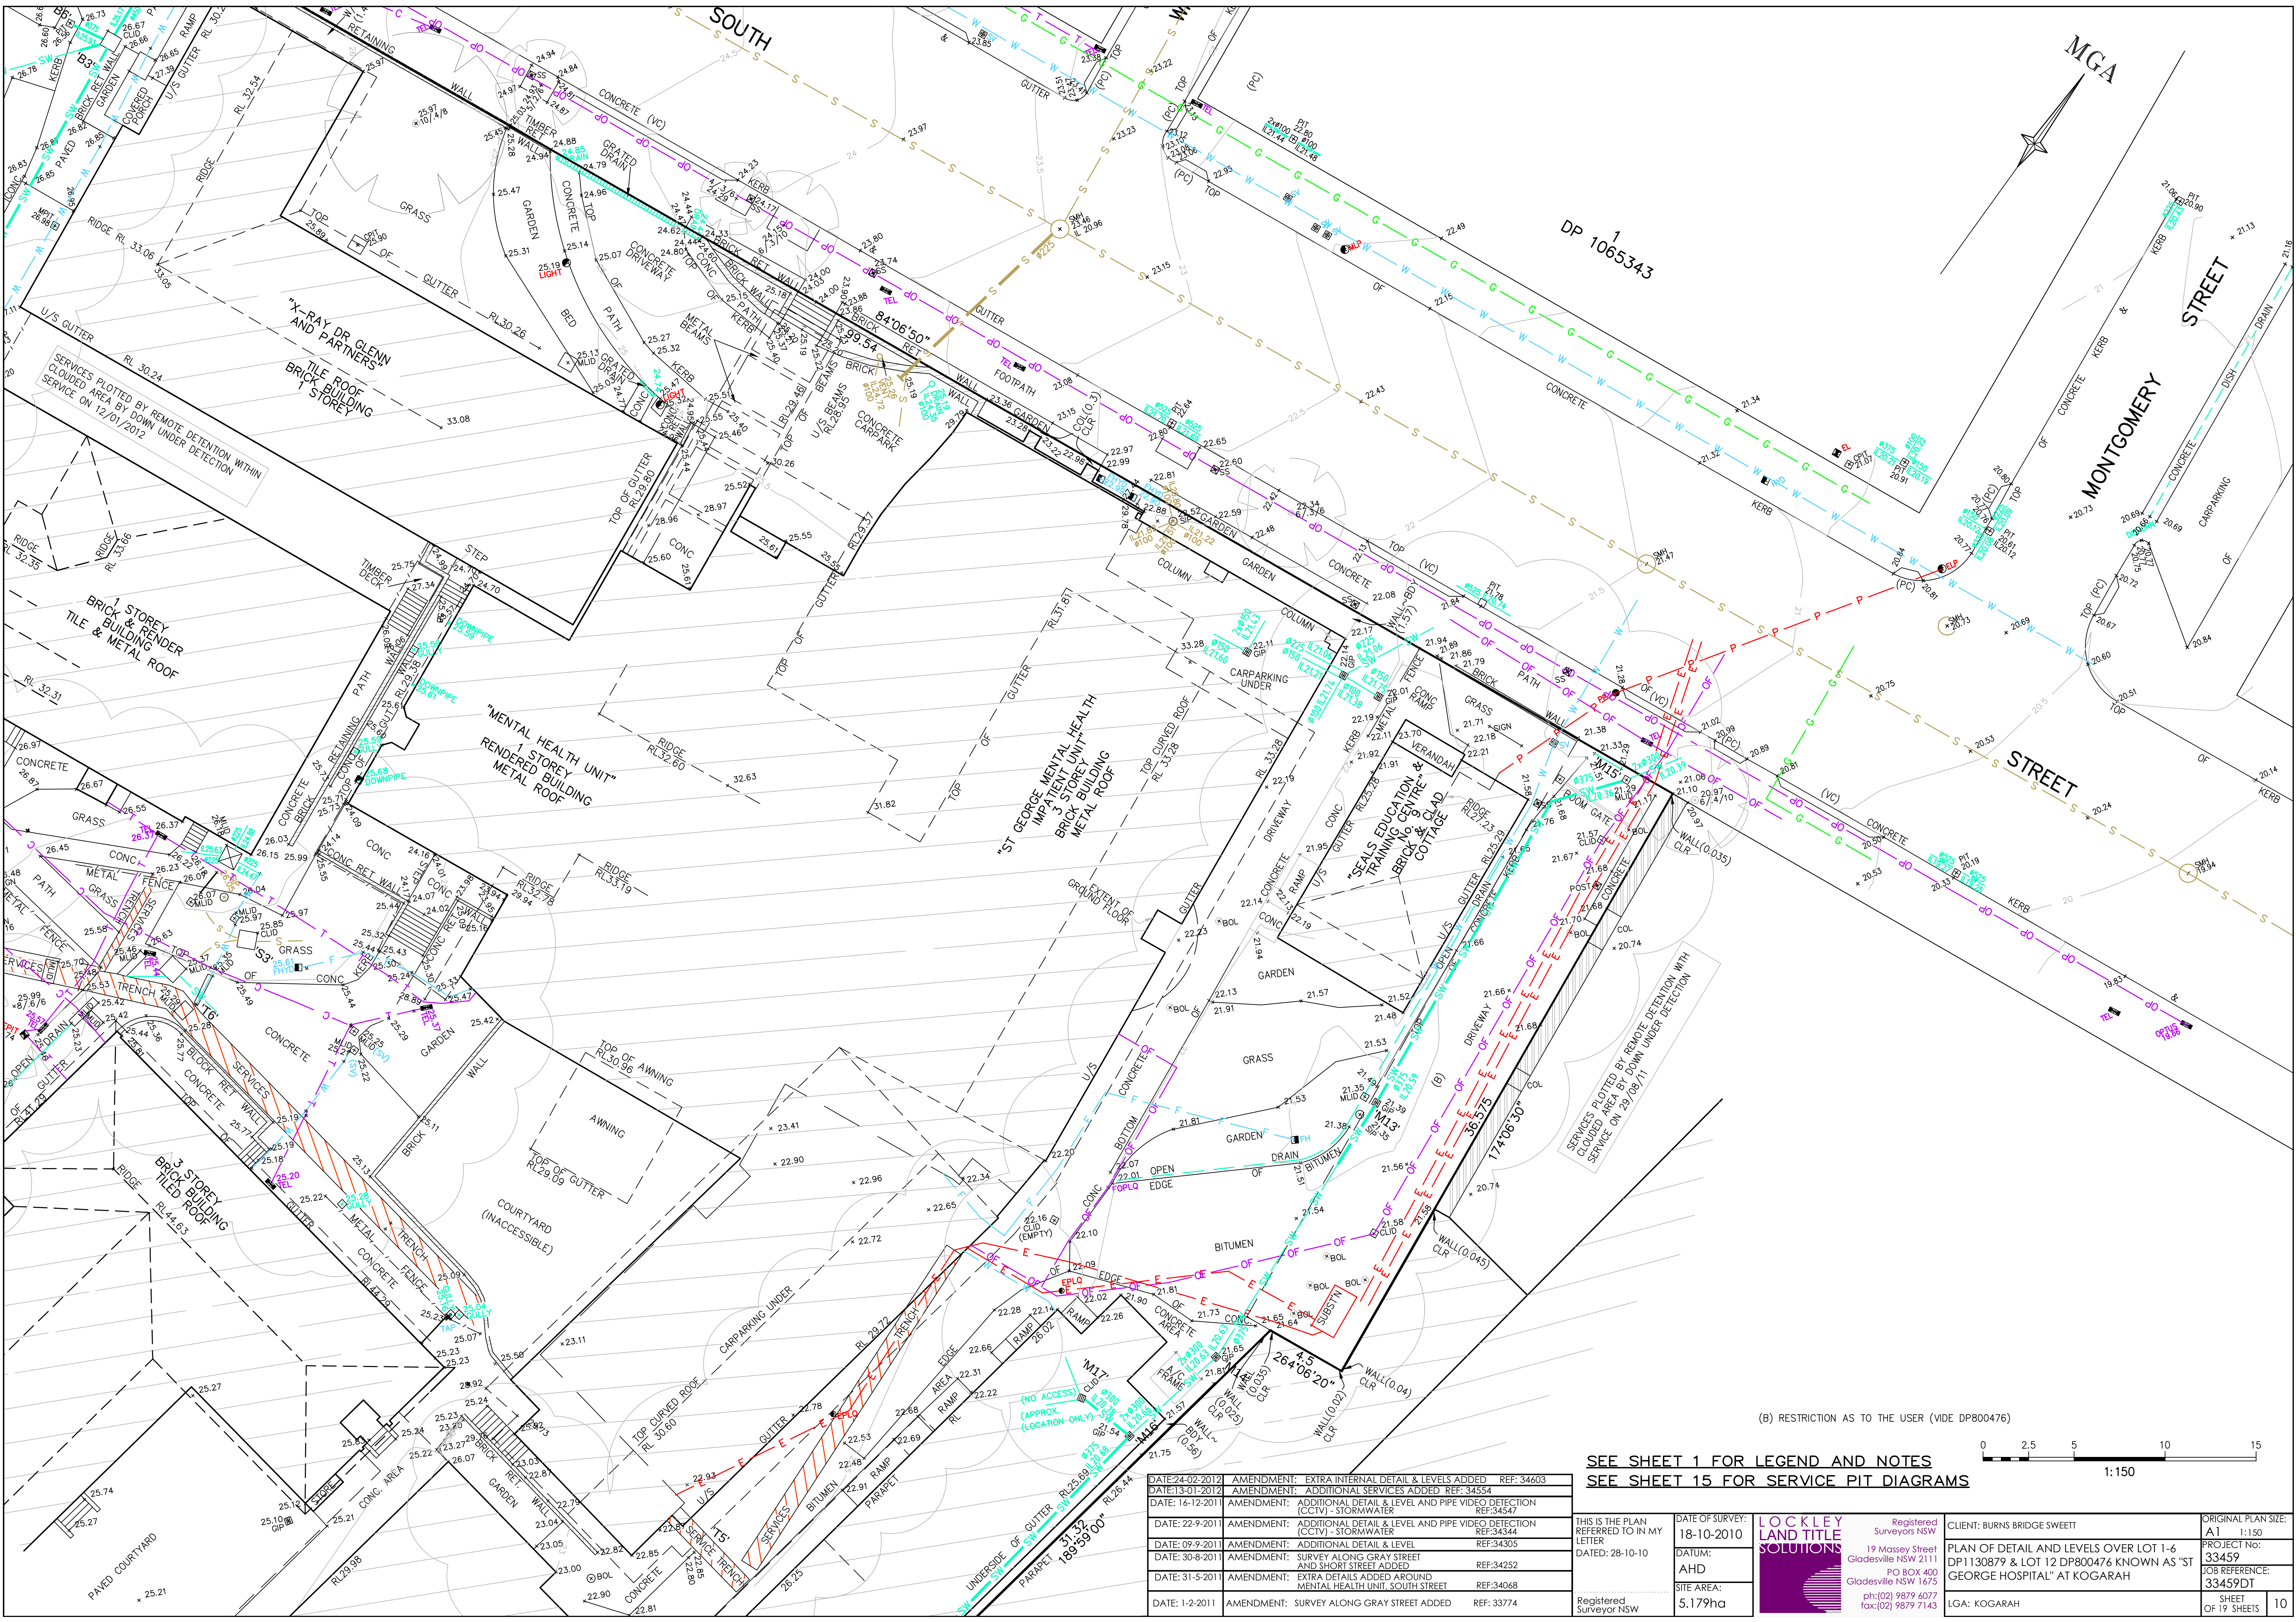

(B) RESTRICTION AS TO THE USER (VIDE DP800476)



SEE SHEET 1 FOR LEGEND AND NOTES
SEE SHEET 15 FOR SERVICE PIT DIAGRAMS

DATE: 24-02-2012	AMENDMENT: EXTRA INTERNAL DETAIL & LEVELS ADDED	REF: 34603
DATE: 13-01-2012	AMENDMENT: ADDITIONAL SERVICES ADDED	REF: 34554
DATE: 16-12-2011	AMENDMENT: ADDITIONAL DETAIL & LEVEL AND PIPE VIDEO DETECTION (CCTV) - STORMWATER	REF: 34547
DATE: 22-9-2011	AMENDMENT: ADDITIONAL DETAIL & LEVEL AND PIPE VIDEO DETECTION (CCTV) - STORMWATER	REF: 34344
DATE: 30-8-2011	AMENDMENT: ADDITIONAL DETAIL & LEVEL AND PIPE VIDEO DETECTION (CCTV) - STORMWATER	REF: 34305
DATE: 31-5-2011	AMENDMENT: SURVEY ALONG GRAY STREET AND SHORT STREET ADDED	REF: 34252
DATE: 1-2-2011	AMENDMENT: EXTRA DETAILS ADDED AROUND MENTAL HEALTH UNIT, SOUTH STREET	REF: 34068
DATE: 1-2-2011	AMENDMENT: SURVEY ALONG GRAY STREET ADDED	REF: 33774

THIS IS THE PLAN
REFERRED TO IN MY
LETTER
DATED: 28-10-10

Registered
Surveyor NSW

DATE OF SURVEY:
18-10-2010

DATUM:
AHD

SITE AREA:
5.179ha



Registered
Surveyors NSW
19 Massey Street
Gladesville NSW 2111
PO BOX 400
Gladesville NSW 1675
ph: (02) 9879 6077
fax: (02) 9879 7143

CLIENT: BURNS BRIDGE SWEET

PLAN OF DETAIL AND LEVELS OVER LOT 1-6
DP1130879 & LOT 12 DP800476 KNOWN AS 'ST
GEORGE HOSPITAL' AT KOGARAH

LGA: KOGARAH

ORIGINAL PLAN SIZE:
A1 1:150
PROJECT No:
33459
JOB REFERENCE:
33459DT
SHEET
OF 19 SHEETS



THIS IS THE PLAN
REFERRED TO IN MY
LETTER
DATED: 28-10-10

Registered
Surveyor NSW

LOCKLEY
LAND TITLE
SOLUTIONS


Registered
Surveyors NSW

19 Massey Street
Gladesville NSW 2111


PO BOX 400
Gladesville NSW 1675

ph:(02) 9879 6077
fax:(02) 9879 7143

ORIGINAL PLAN SIZE: A1 1:150	
PROJECT No: 33459	
JOB REFERENCE: 33459DT	
SHEET OF 19 SHEETS	11

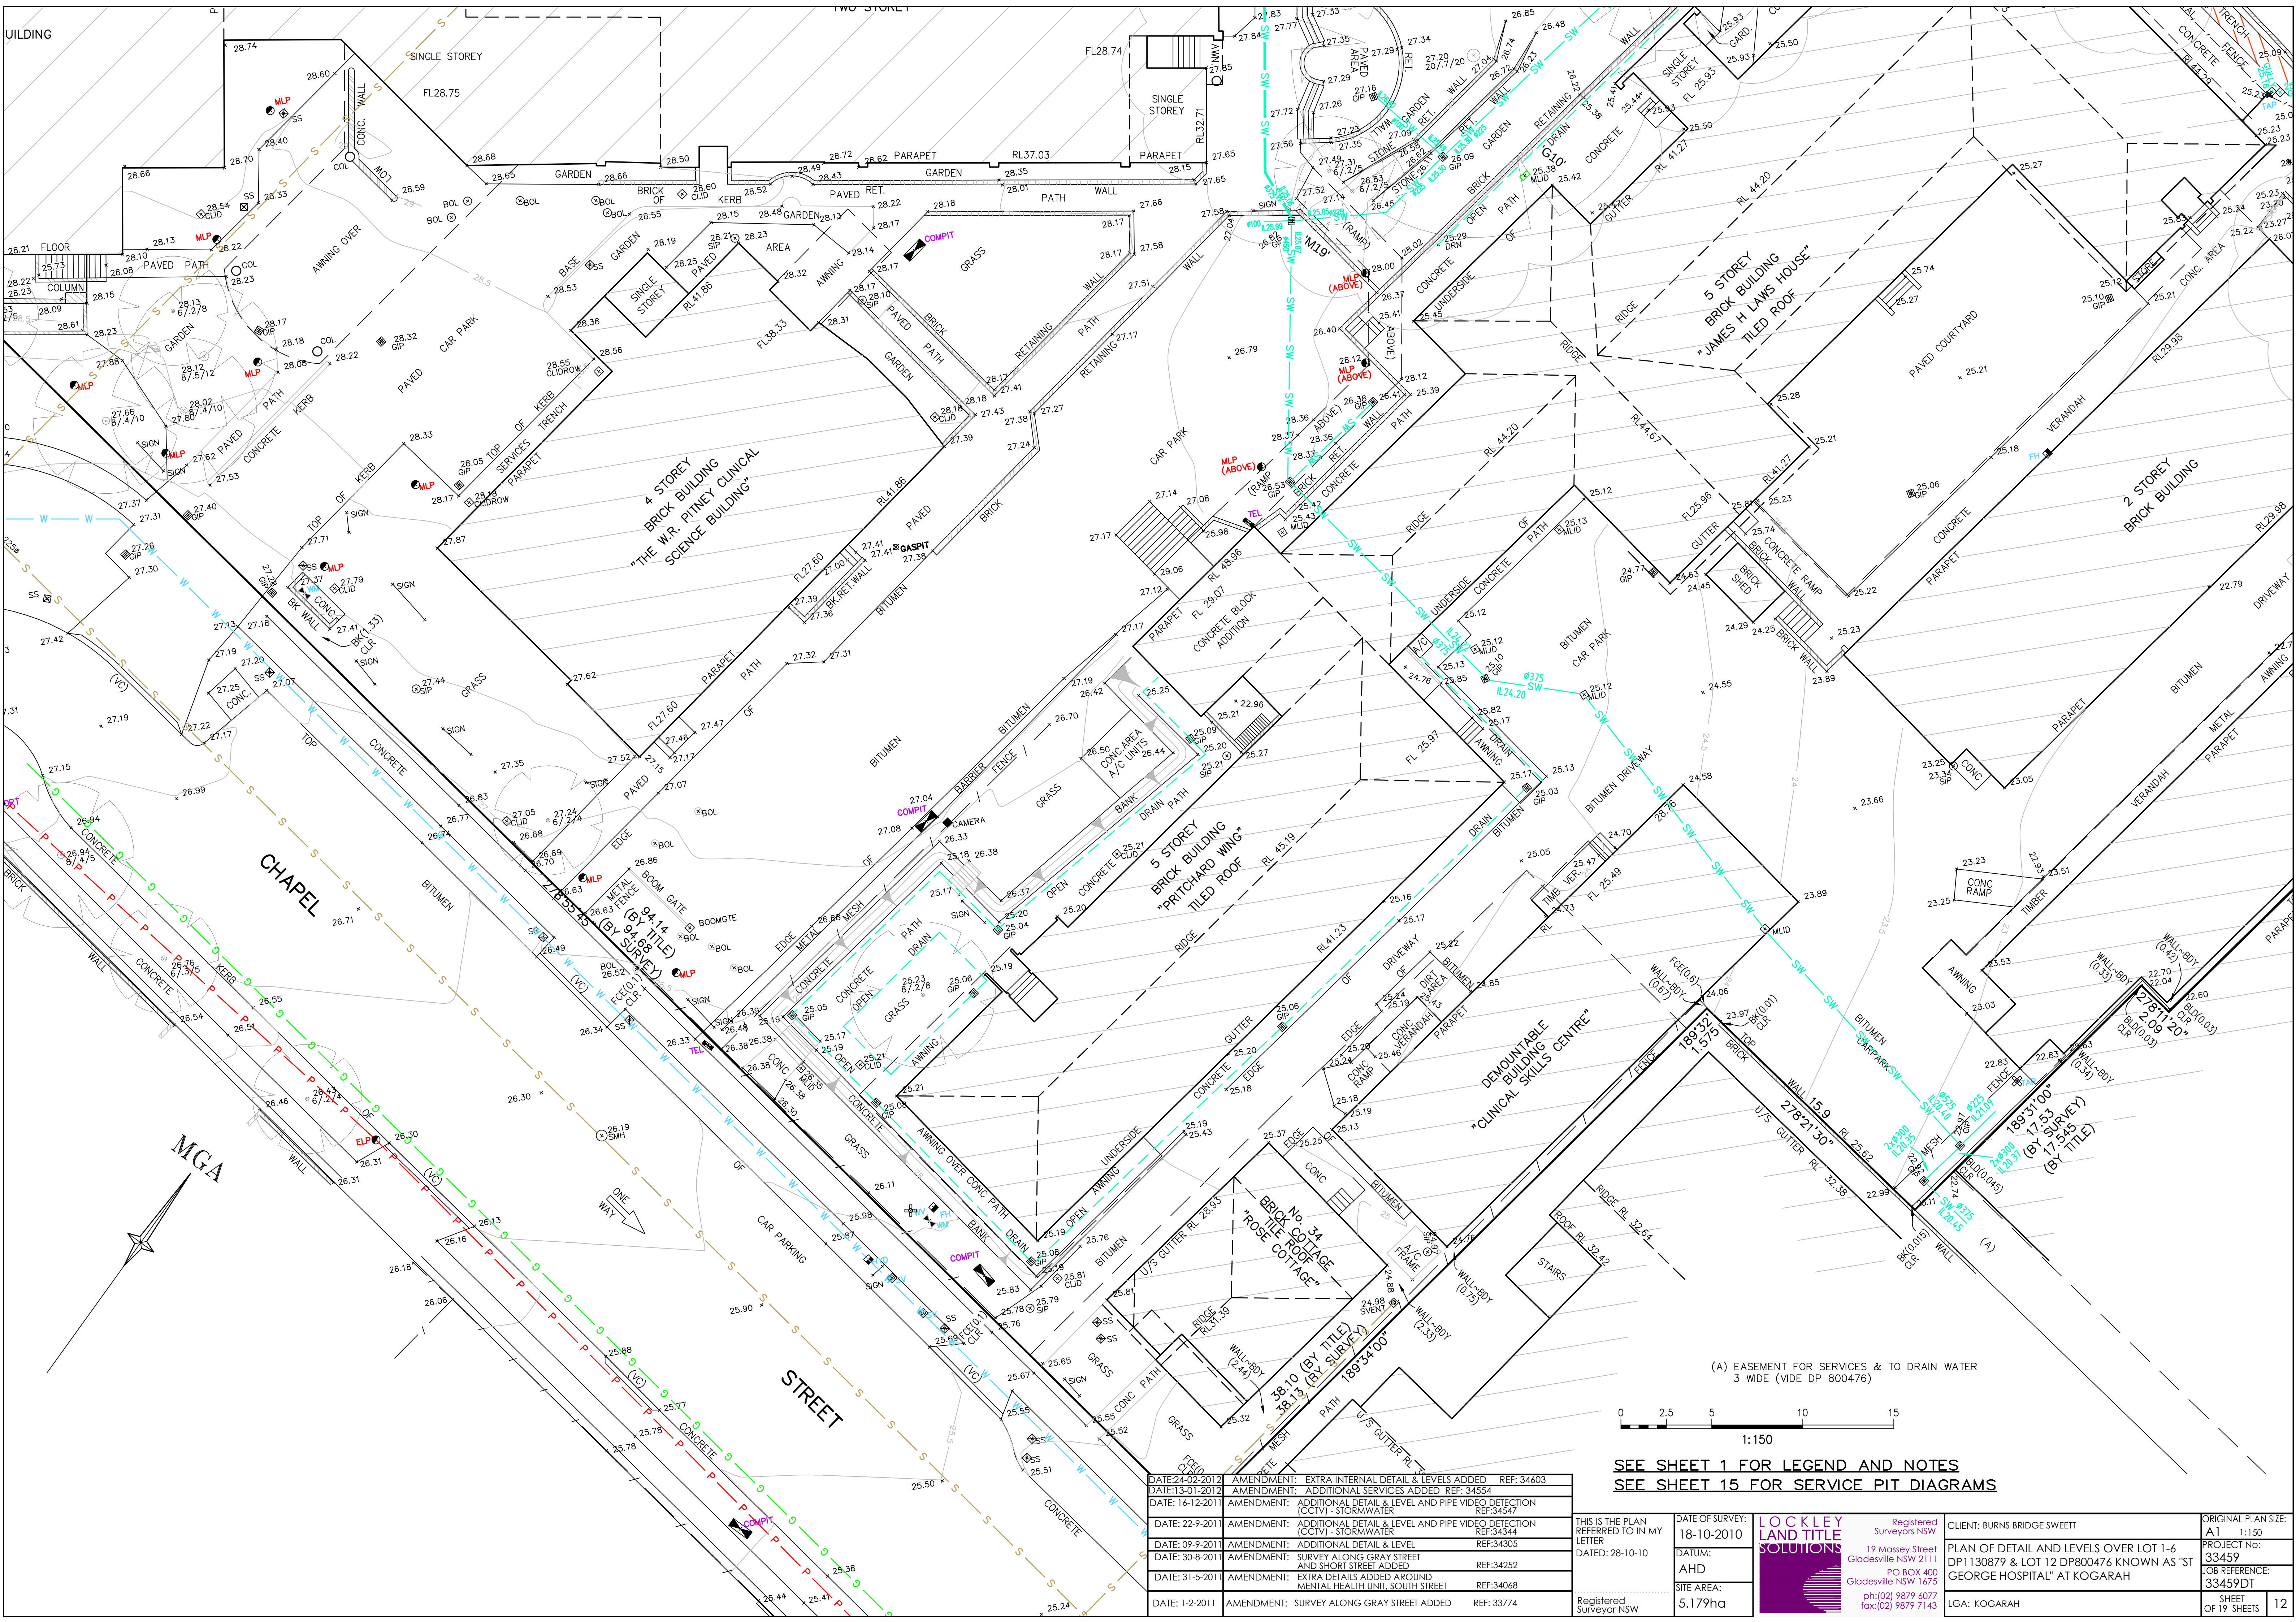

(A) EASEMENT FOR SERVICES & TO DRAIN WATER
3 WIDE (VIDE DP 800476)

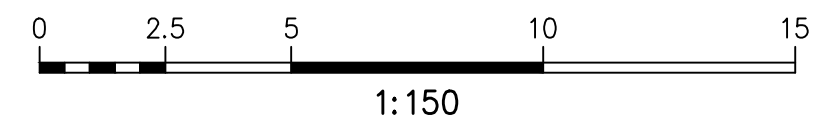

SEE SHEET 1 FOR LEGEND AND NOTES
SEE SHEET 15 FOR SERVICE PIT DIAGRAMS

DATE: 24-02-2012	AMENDMENT: EXTRA INTERNAL DETAIL & LEVELS ADDED	REF: 34603
DATE: 13-01-2012	AMENDMENT: ADDITIONAL SERVICES ADDED	REF: 34554
DATE: 14-12-2011	AMENDMENT: ADDITIONAL DETAIL & LEVEL AND PIPE VIDEO DETECTION (CCTV) - STORMWATER	REF: 34547
DATE: 22-9-2011	AMENDMENT: ADDITIONAL DETAIL & LEVEL AND PIPE VIDEO DETECTION (CCTV) - STORMWATER	REF: 34344
DATE: 09-9-2011	AMENDMENT: ADDITIONAL DETAIL & LEVEL	REF: 34305
DATE: 30-8-2011	AMENDMENT: SURVEY ALONG GRAY STREET AND SHORT STREET ADDED	REF: 34252
DATE: 31-5-2011	AMENDMENT: EXTRA DETAILS ADDED AROUND MENTAL HEALTH UNIT, SOUTH STREET	REF: 34068
DATE: 1-2-2011	AMENDMENT: SURVEY ALONG GRAY STREET ADDED	REF: 33774

THIS IS THE PLAN
REFERRED TO IN MY
LETTER
DATED: 28-10-10

Registered
Surveyor NSW

DATE OF SURVEY:
18-10-2010

DATUM:
AHD

SITE AREA:
5.179ha




Registered
Surveyors NSW
19 Mossey Street
Gladesville NSW 2111
PO BOX 400
Gladesville NSW 1675
ph: (02) 9879 6077
fax: (02) 9879 7143

CLIENT: BURNS BRIDGE SWEETT


PLAN OF DETAIL AND LEVELS OVER LOT 1-6
DP1130879 & LOT 12 DP800476 KNOWN AS 'ST
GEORGE HOSPITAL' AT KOGARAH

LGA: KOGARAH

ORIGINAL PLAN SIZE:
A1 1:150
PROJECT No:
33459
JOB REFERENCE:
33459DT
SHEET
OF 19 SHEETS

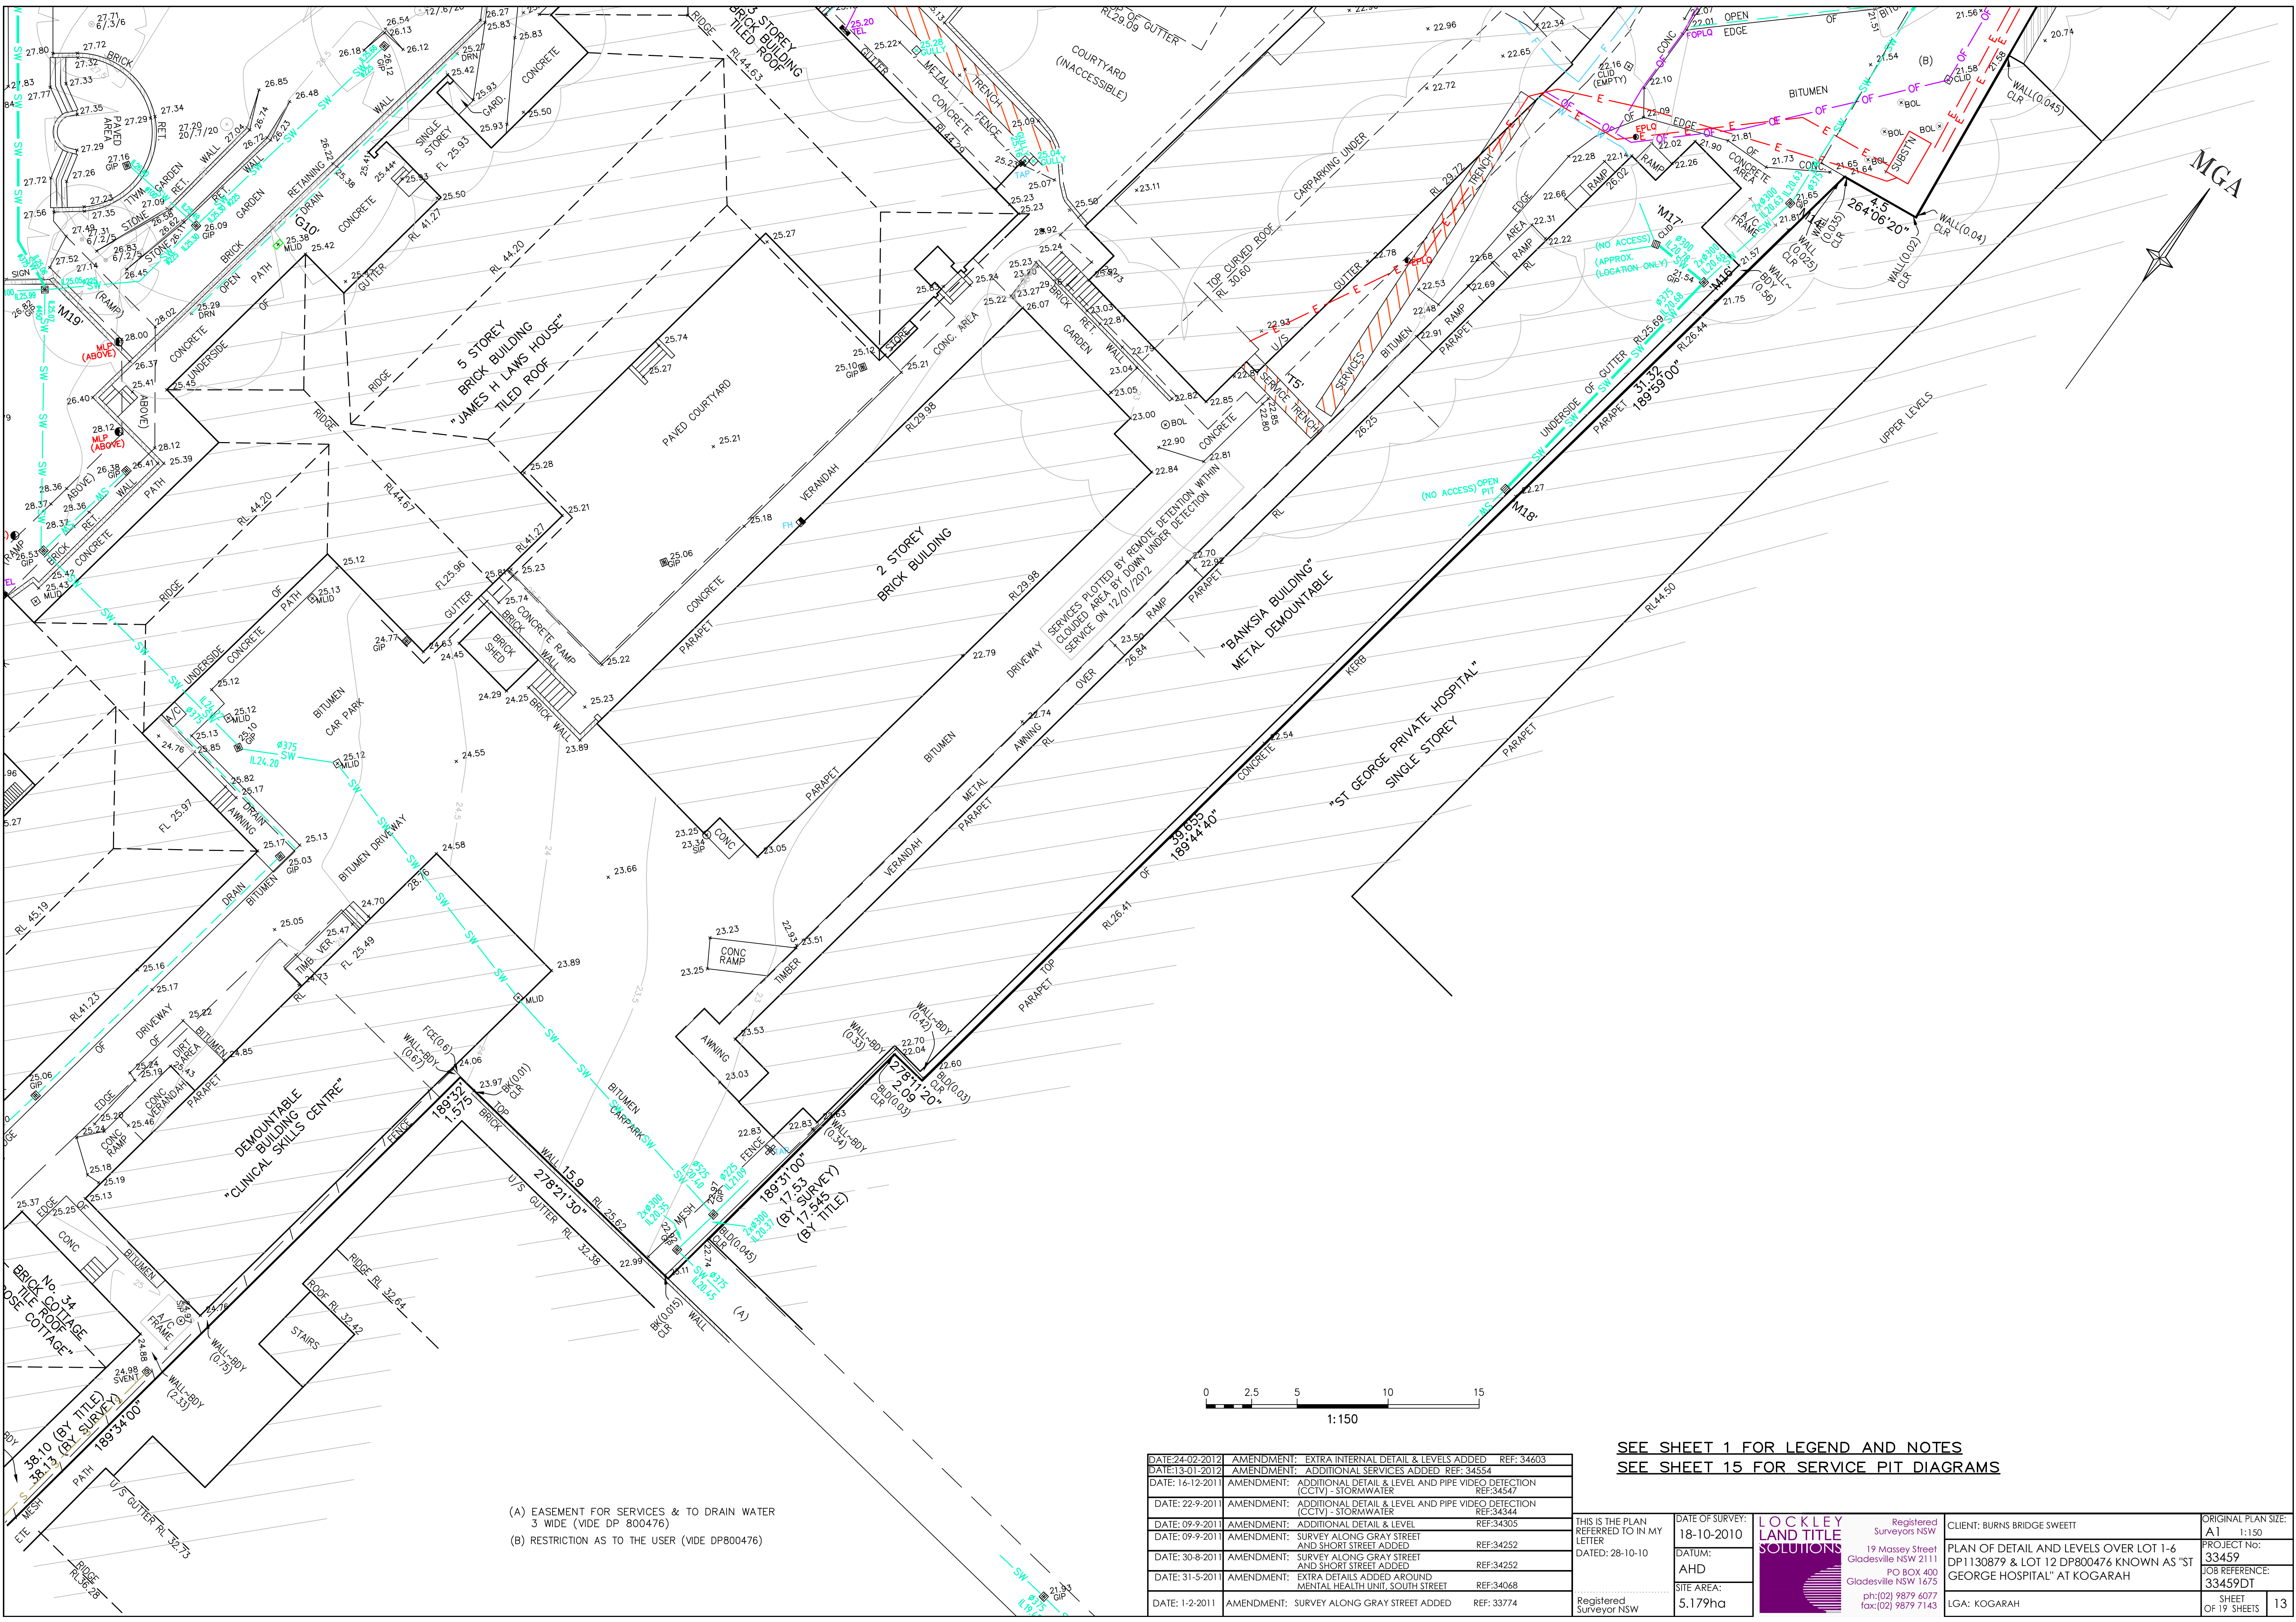

(A) EASEMENT FOR SERVICES & TO DRAIN WATER
3 WIDE (VIDE DP 800476)
(B) RESTRICTION AS TO THE USER (VIDE DP800476)

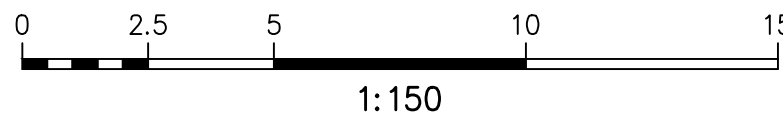

DATE:24-02-2012	AMENDMENT: EXTRA INTERNAL DETAIL & LEVELS ADDED	REF: 34603
DATE:13-01-2012	AMENDMENT: ADDITIONAL SERVICES ADDED	REF: 34554
DATE: 16-12-2011	AMENDMENT: ADDITIONAL DETAIL & LEVEL AND PIPE VIDEO DETECTION (CCTV) - STORMWATER	REF:34547
DATE: 22-9-2011	AMENDMENT: ADDITIONAL DETAIL & LEVEL AND PIPE VIDEO DETECTION (CCTV) - STORMWATER	REF:34544
DATE: 09-9-2011	AMENDMENT: ADDITIONAL DETAIL & LEVEL	REF:34305
DATE: 09-9-2011	AMENDMENT: SURVEY ALONG GRAY STREET AND SHORT STREET ADDED	REF:34252
DATE: 30-8-2011	AMENDMENT: SURVEY ALONG GRAY STREET AND SHORT STREET ADDED	REF:34252
DATE: 31-5-2011	AMENDMENT: EXTRA DETAILS ADDED AROUND MENTAL HEALTH UNIT, SOUTH STREET	REF:34068
DATE: 1-2-2011	AMENDMENT: SURVEY ALONG GRAY STREET ADDED	REF: 33774

THIS IS THE PLAN
REFERRED TO IN MY
LETTER
DATED: 28-10-10

Registered
Surveyor NSW

DATE OF SURVEY:
18-10-2010

DATUM:
AHD

SITE AREA:
5.179ha

**LOCKLEY
LAND TITLE
SOLUTIONS**
Registered
Surveyors NSW
19 Massey Street
Gladesville NSW 2111
PO BOX 400
Gladesville NSW 1675
ph:(02) 9879 6077
fax:(02) 9879 7143


CLIENT: BURNS BRIDGE SWEET

PLAN OF DETAIL AND LEVELS OVER LOT 1-6
DP1130879 & LOT 12 DP800476 KNOWN AS "ST
GEORGE HOSPITAL" AT KOGARAH


LGA: KOGARAH

ORIGINAL PLAN SIZE:
A1 1:150
PROJECT No:
33459
JOB REFERENCE:
33459DT
SHEET
OF 19 SHEETS 13


SEE SHEET 1 FOR LEGEND AND NOTES
SEE SHEET 15 FOR SERVICE PIT DIAGRAMS

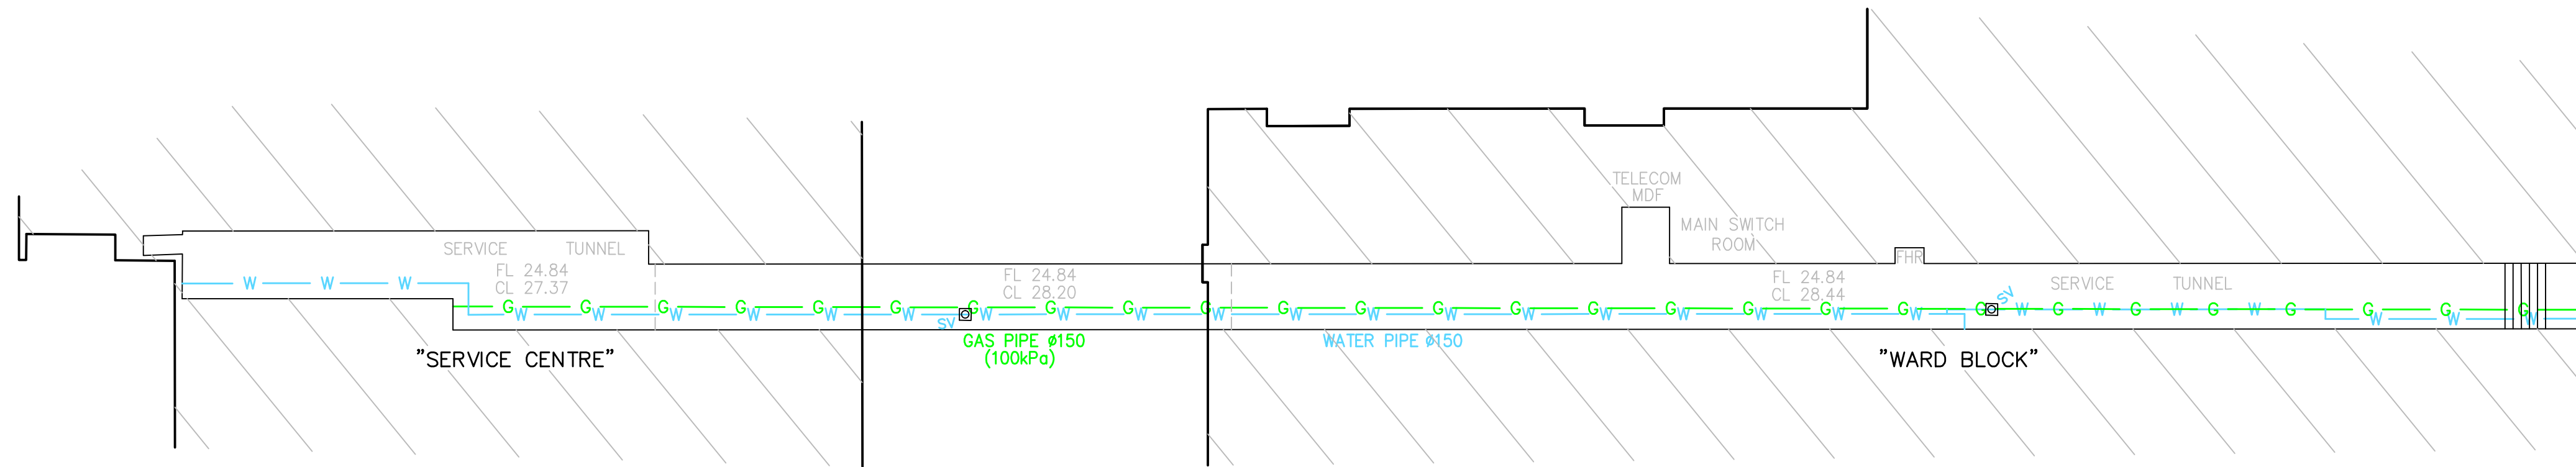


GAS & WATER

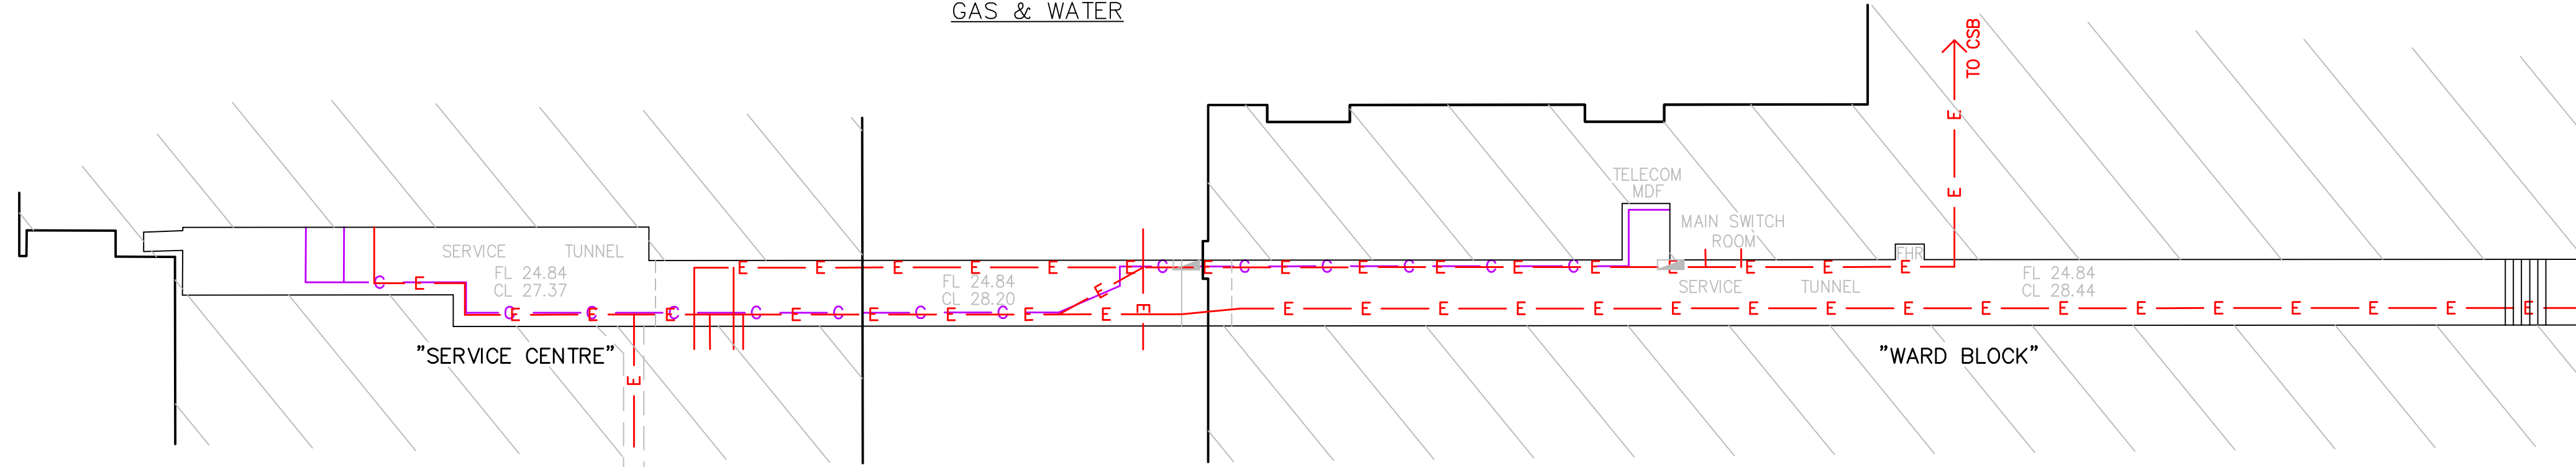


ELECTRICITY & COMMUNICATIONS

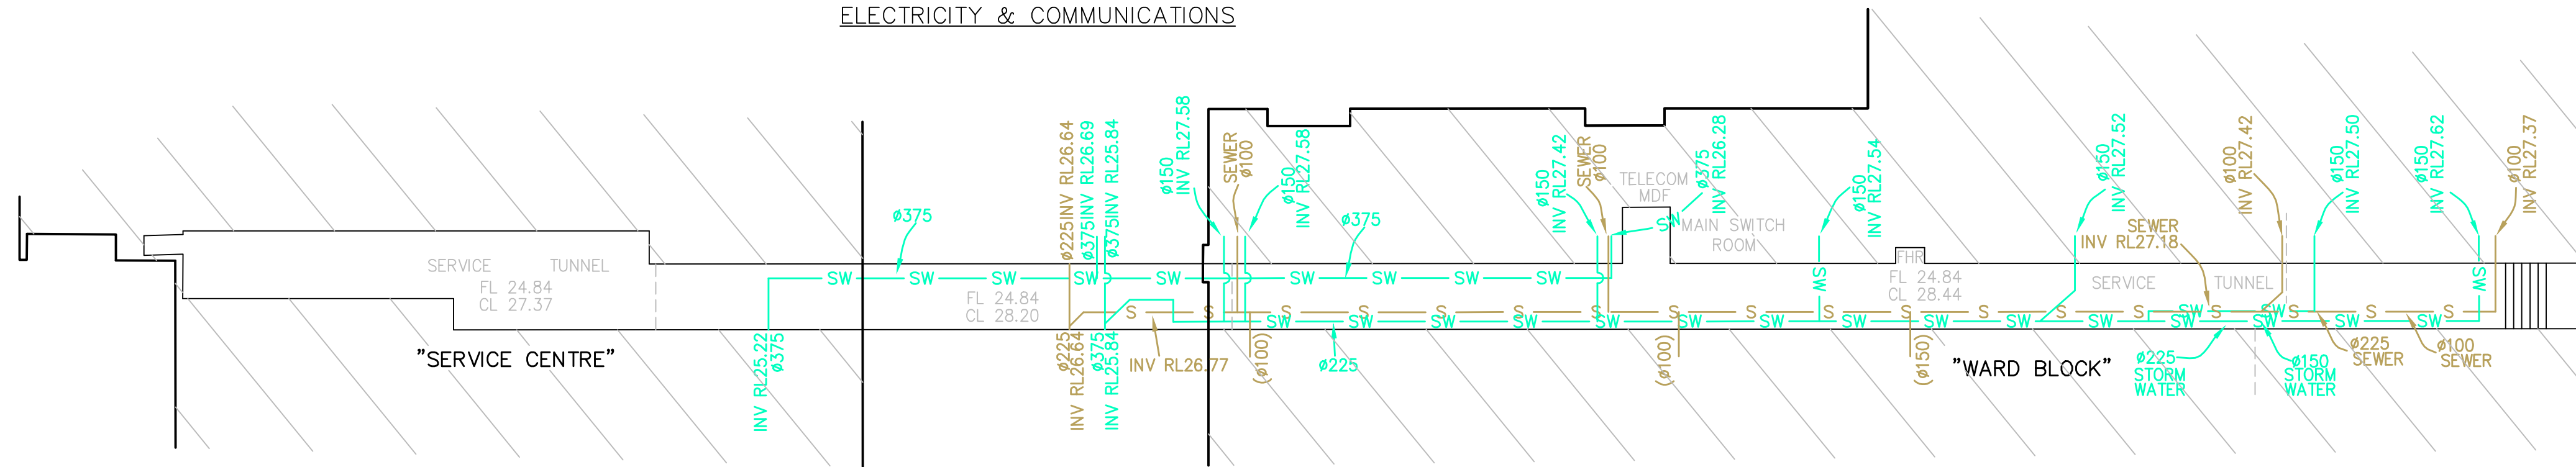


STORMWATER & SEWER

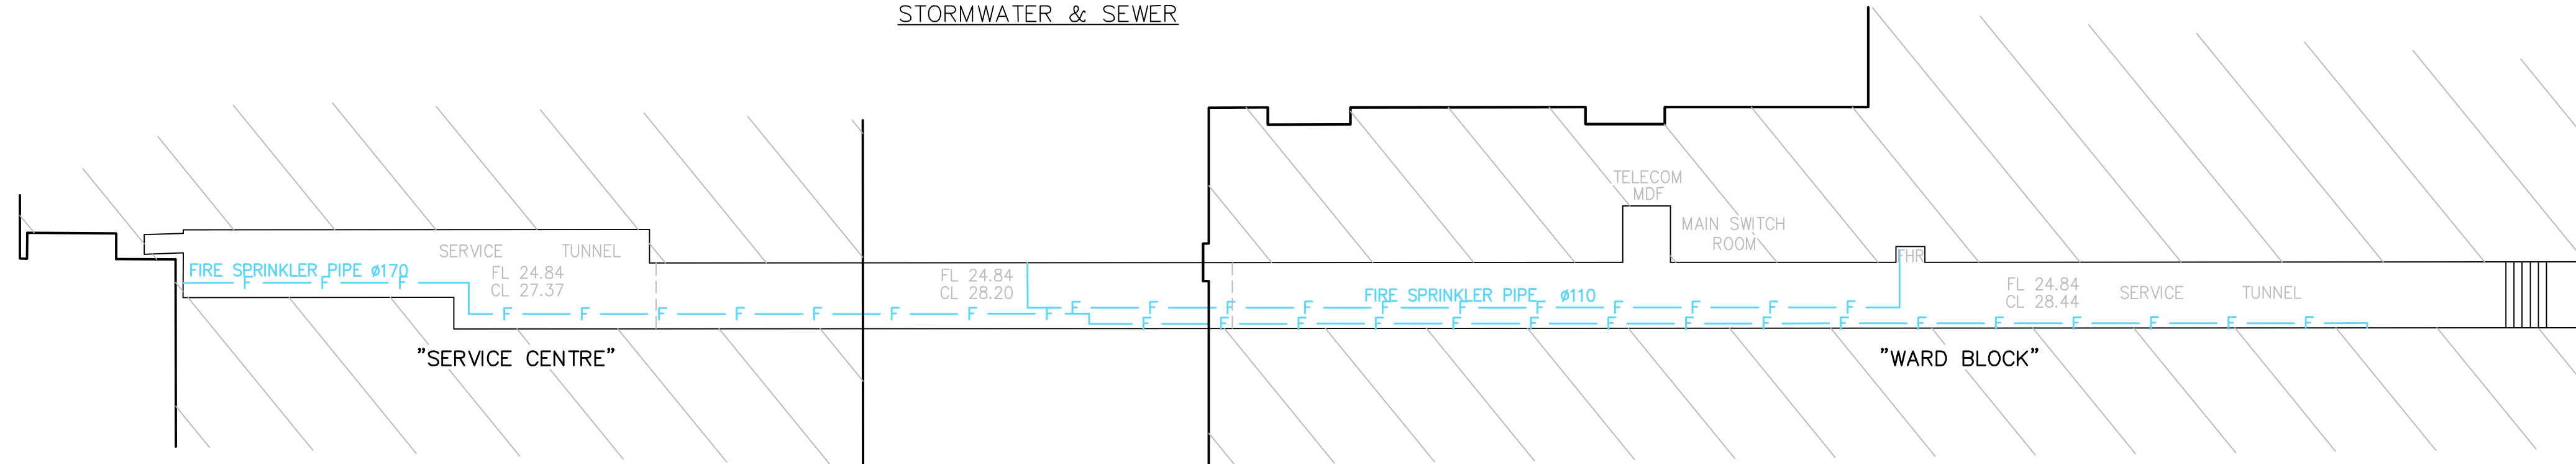


FIRE SPRINKLER (F/S) & FIRE HYDRANT (FHYD)

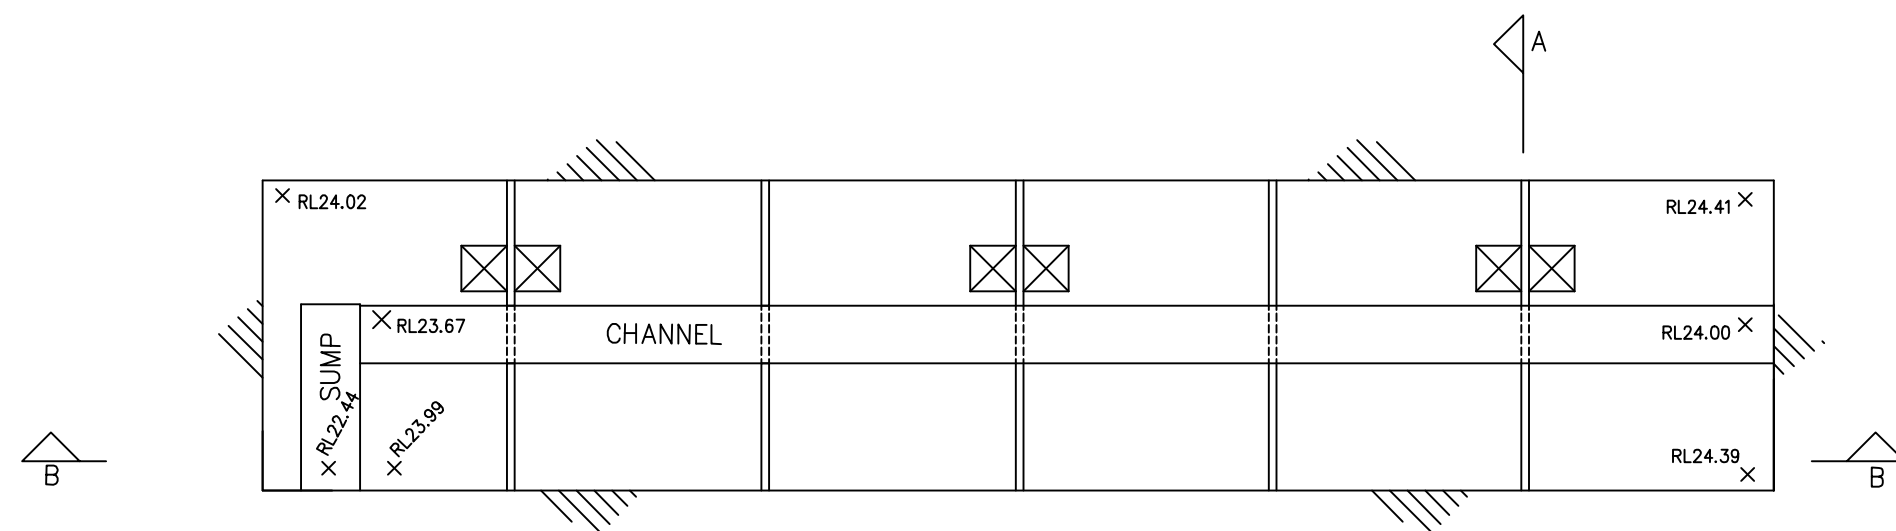





DETENTION TANK DIAGRAM

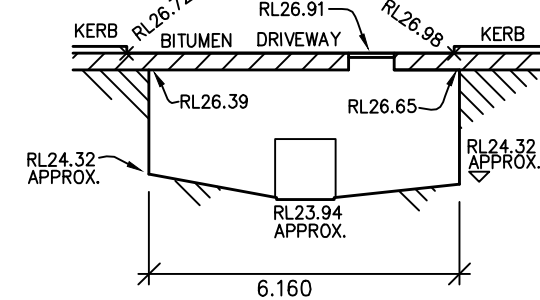

SECTION A-A

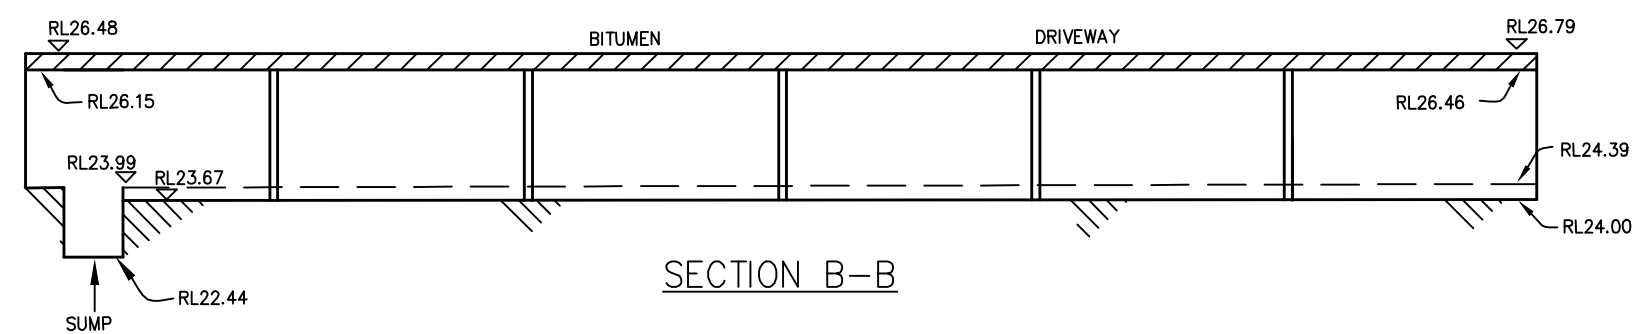

SECTION B-B

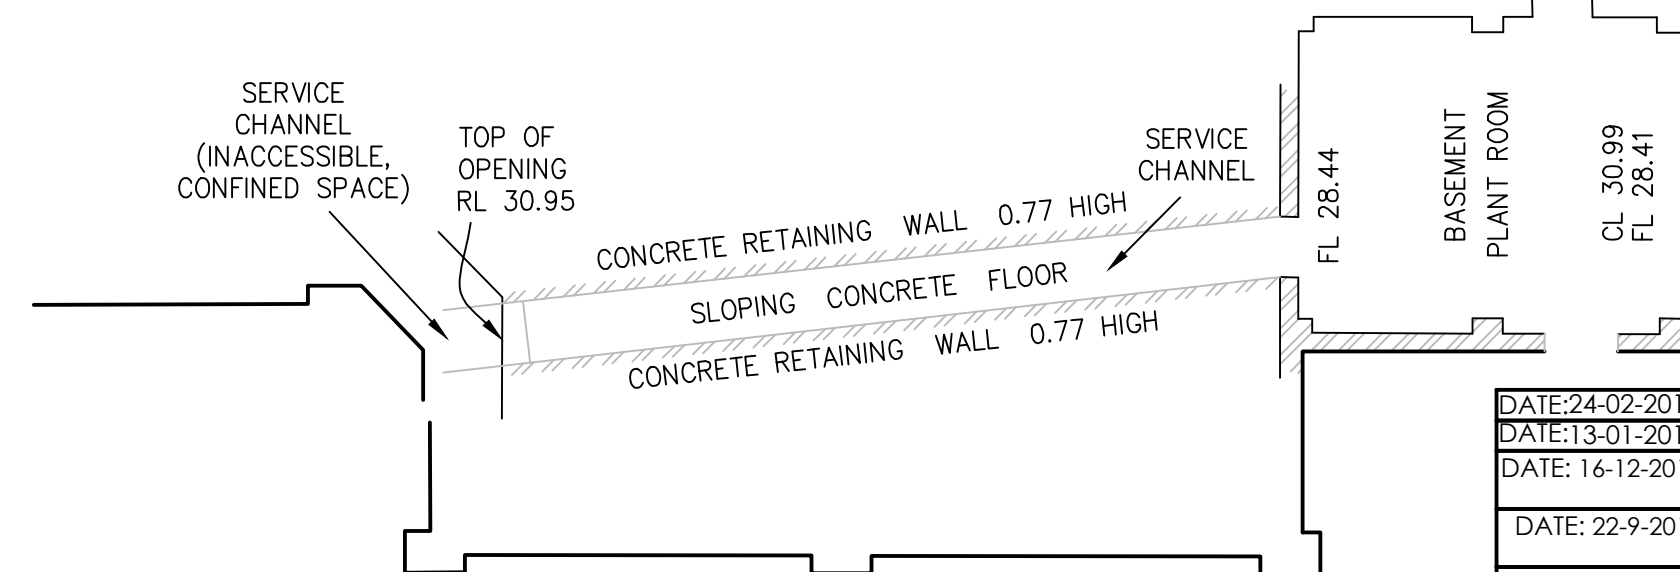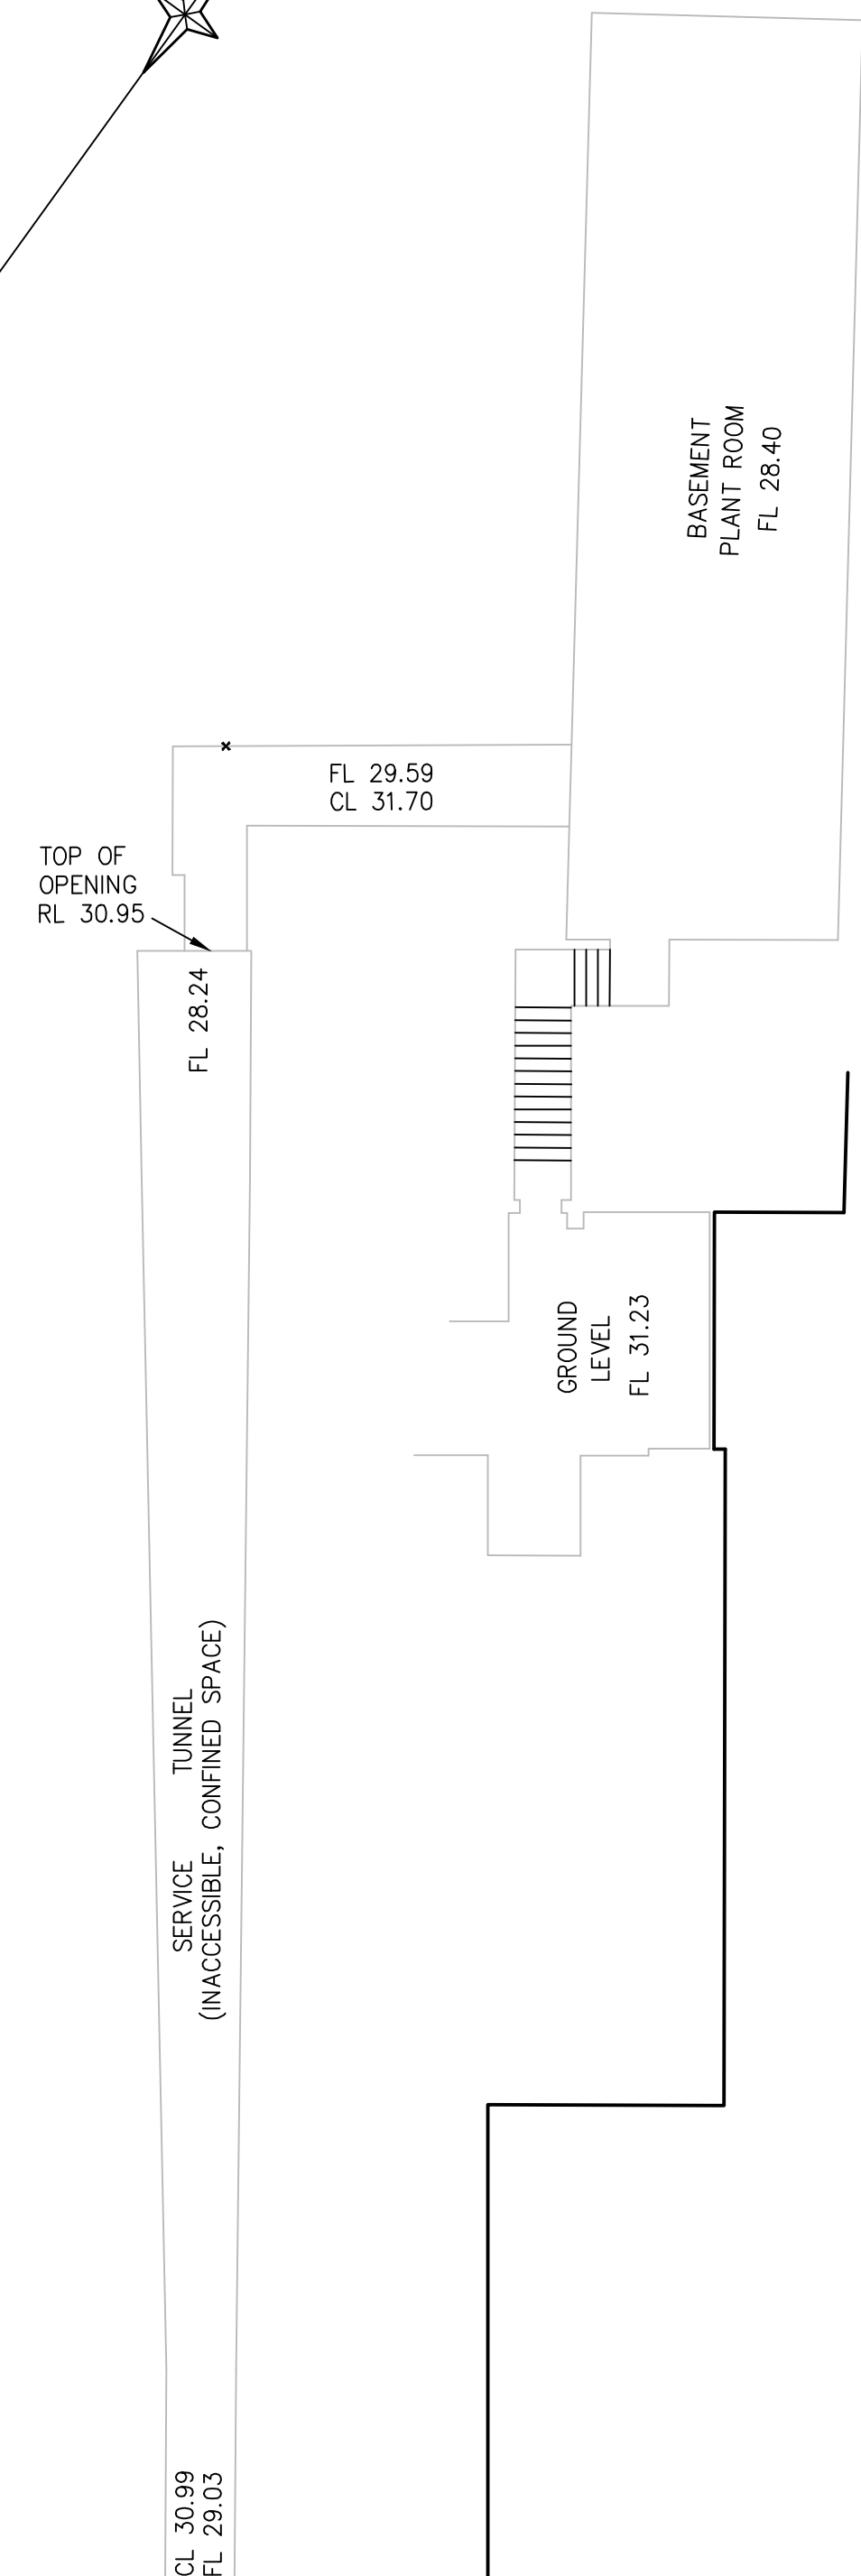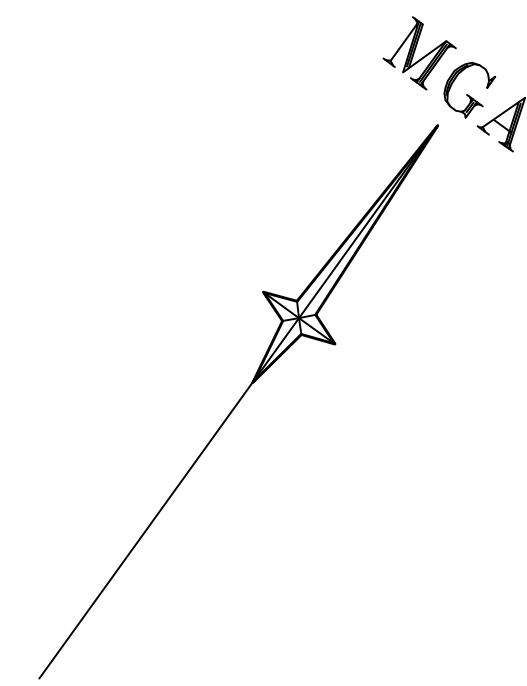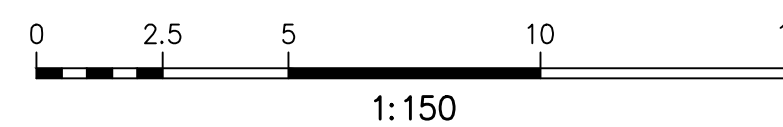

DIAGRAM

THIS IS THE PLAN REFERRED TO IN MY LETTER DATED: 28-10-10

Registered Surveyor NSW

DATE OF SURVEY: 18-10-2010

DATUM: AHD

SITE AREA: 5.179ha





















LOCKLEY LAND TITLE SOLUTIONS

19 Massey Street
Gladesville NSW 2111
PO BOX 400
Gladesville NSW 1675
ph:(02) 9879 6077
fax:(02) 9879 7143




DATE: 24-02-2012	AMENDMENT: EXTRA INTERNAL DETAIL & LEVELS ADDED	REF: 34603
DATE: 13-01-2012	AMENDMENT: ADDITIONAL SERVICES ADDED	REF: 34554
DATE: 16-12-2011	AMENDMENT: ADDITIONAL DETAIL & LEVEL AND PIPE VIDEO DETECTION (CCTV) - STORMWATER	REF: 34547
DATE: 22-9-2011	AMENDMENT: ADDITIONAL DETAIL & LEVEL AND PIPE VIDEO DETECTION (CCTV) - STORMWATER	REF: 34344
DATE: 09-9-2011	AMENDMENT: ADDITIONAL DETAIL & LEVEL	REF: 34305
DATE: 30-8-2011	AMENDMENT: SURVEY ALONG GRAY STREET AND SHORT STREET ADDED	REF: 34252
DATE: 31-5-2011	AMENDMENT: EXTRA DETAILS ADDED AROUND MENTAL HEALTH UNIT, SOUTH STREET	REF: 34068
DATE: 1-2-2011	AMENDMENT: SURVEY ALONG GRAY STREET ADDED	REF: 33774

CLIENT: BURNS BRIDGE SWEETT	ORIGINAL PLAN SIZE: A1 1:150
PLAN OF DETAIL AND LEVELS OVER LOT 1-6 DP1130879 & LOT 12 DP800476 KNOWN AS 'ST GEORGE HOSPITAL' AT KOGARAH	PROJECT No: 33459
LGA: KOGARAH	JOB REFERENCE: 33459DT
	SHEET OF 19 SHEETS 14

MGA

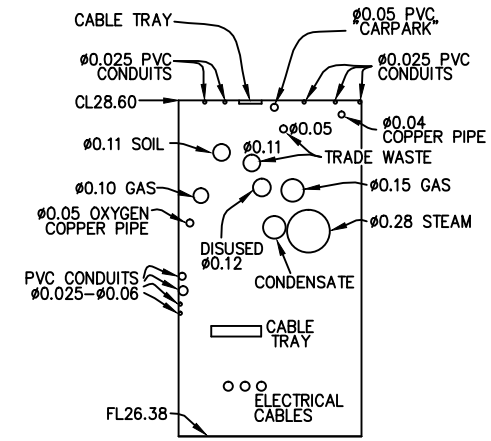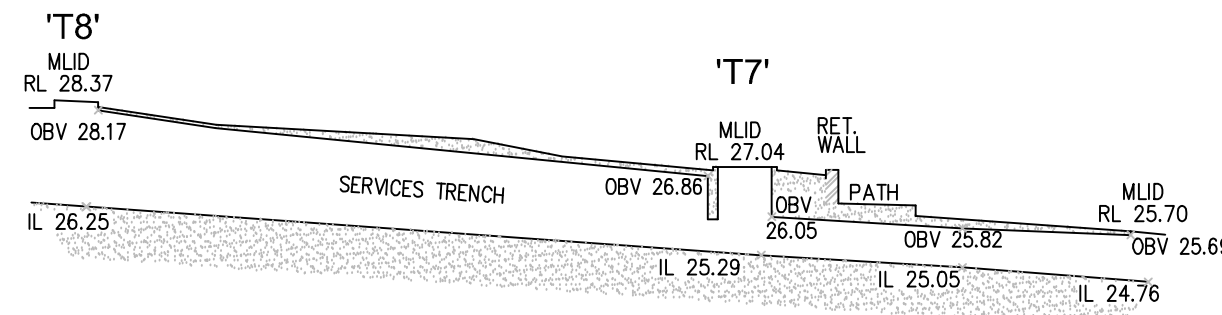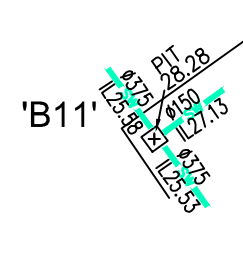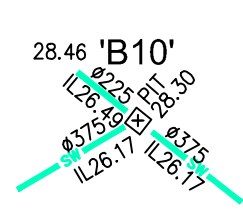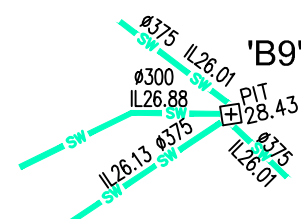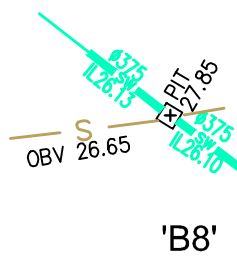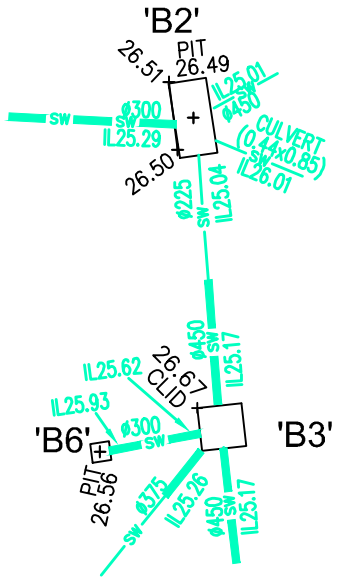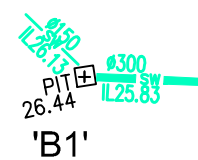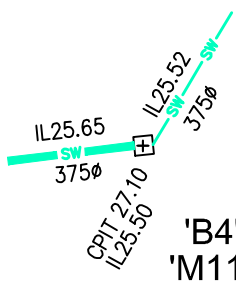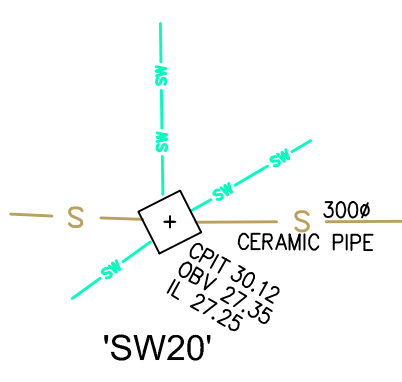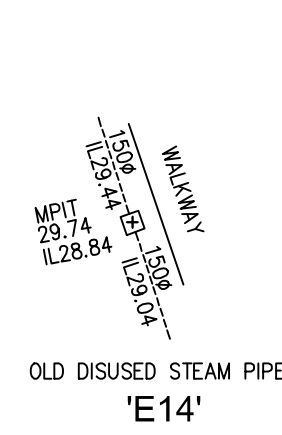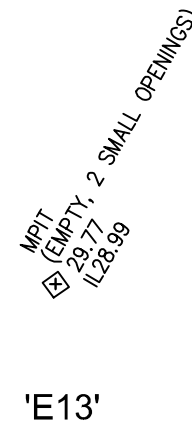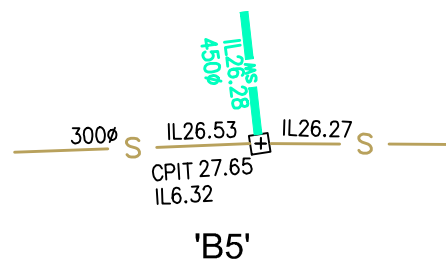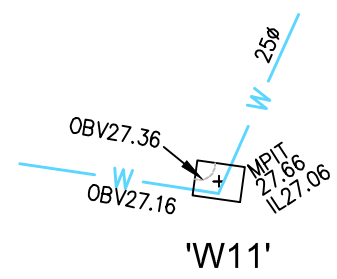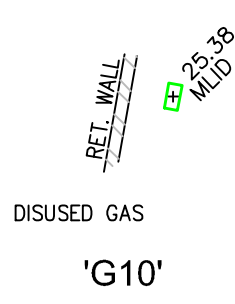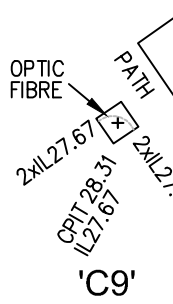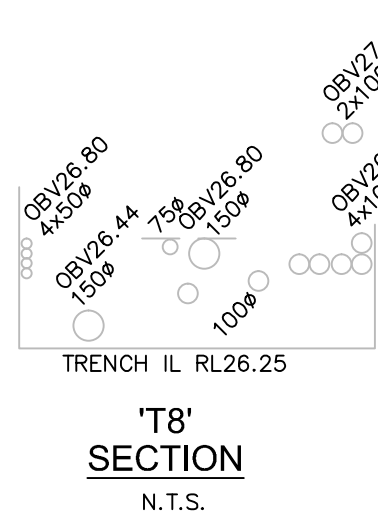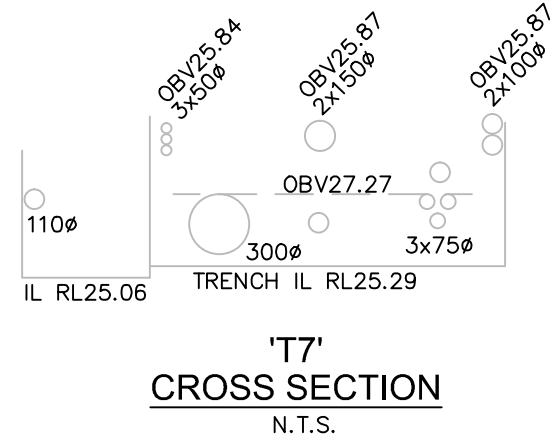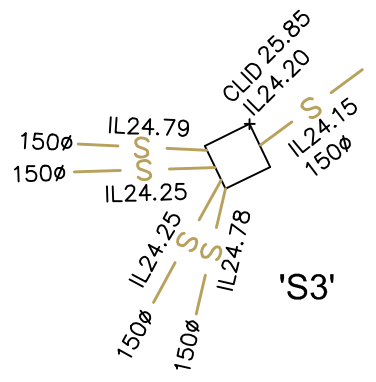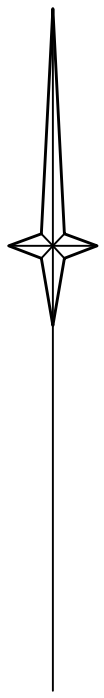

SECTION C-C
SERVICE TUNNEL NEAR COFFEE SHOP
1:50

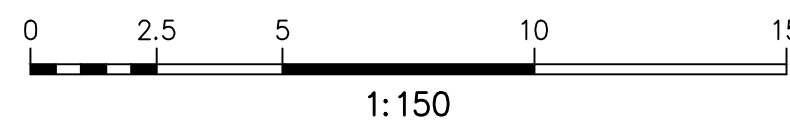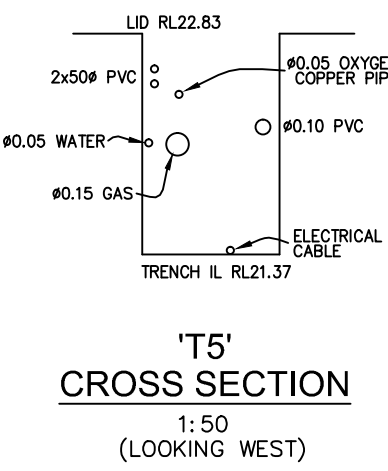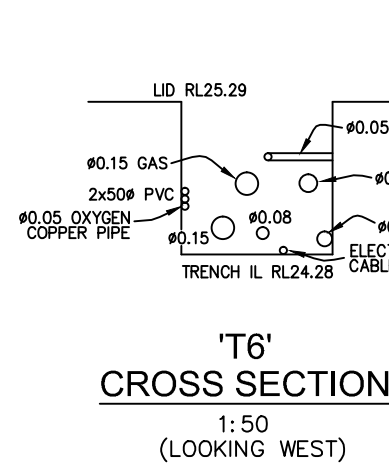

THIS IS THE PLAN
REFERRED TO IN MY
LETTER
DATED: 28-10-10

Registered
Surveyor NSW

DATE OF SURVEY:
18-10-2010
DATUM:
AHD
SITE AREA:
5.179ha

LOCKLEY
LAND TITLE
SOLUTIONS

Registered
Surveyors NSW
19 Massey Street
Gladesville NSW 2111
PO BOX 400
Gladesville NSW 1675
ph:(02) 9879 6077
fax:(02) 9879 7143


CLIENT: BURNS BRIDGE SWEET
PLAN OF DETAIL AND LEVELS OVER LOT 1-6
DP1130879 & LOT 12 DP800476 KNOWN AS "ST
GEORGE HOSPITAL" AT KOGARAH
LGA: KOGARAH

ORIGINAL PLAN SIZE:
A1 1:150
PROJECT No:
33459
JOB REFERENCE:
33459DT
SHEET
OF 19 SHEETS 15

DATE: 24-02-2012	AMENDMENT: EXTRA INTERNAL DETAIL & LEVELS ADDED	REF: 34603
DATE: 13-01-2012	AMENDMENT: ADDITIONAL SERVICES ADDED	REF: 34554
DATE: 16-12-2011	AMENDMENT: ADDITIONAL DETAIL & LEVEL AND PIPE VIDEO DETECTION (CCTV) - STORMWATER	REF: 34547
DATE: 22-9-2011	AMENDMENT: ADDITIONAL DETAIL & LEVEL AND PIPE VIDEO DETECTION (CCTV) - STORMWATER	REF: 34344
DATE: 09-9-2011	AMENDMENT: ADDITIONAL DETAIL & LEVEL	REF: 34305
DATE: 30-8-2011	AMENDMENT: SURVEY ALONG GRAY STREET AND SHORT STREET ADDED	REF: 34252
DATE: 31-5-2011	AMENDMENT: EXTRA DETAILS ADDED AROUND MENTAL HEALTH UNIT, SOUTH STREET	REF: 34068
DATE: 1-2-2011	AMENDMENT: SURVEY ALONG GRAY STREET ADDED	REF: 33774

MGA

FLOOR PLAN
PHARMACY AND LINEN AREA

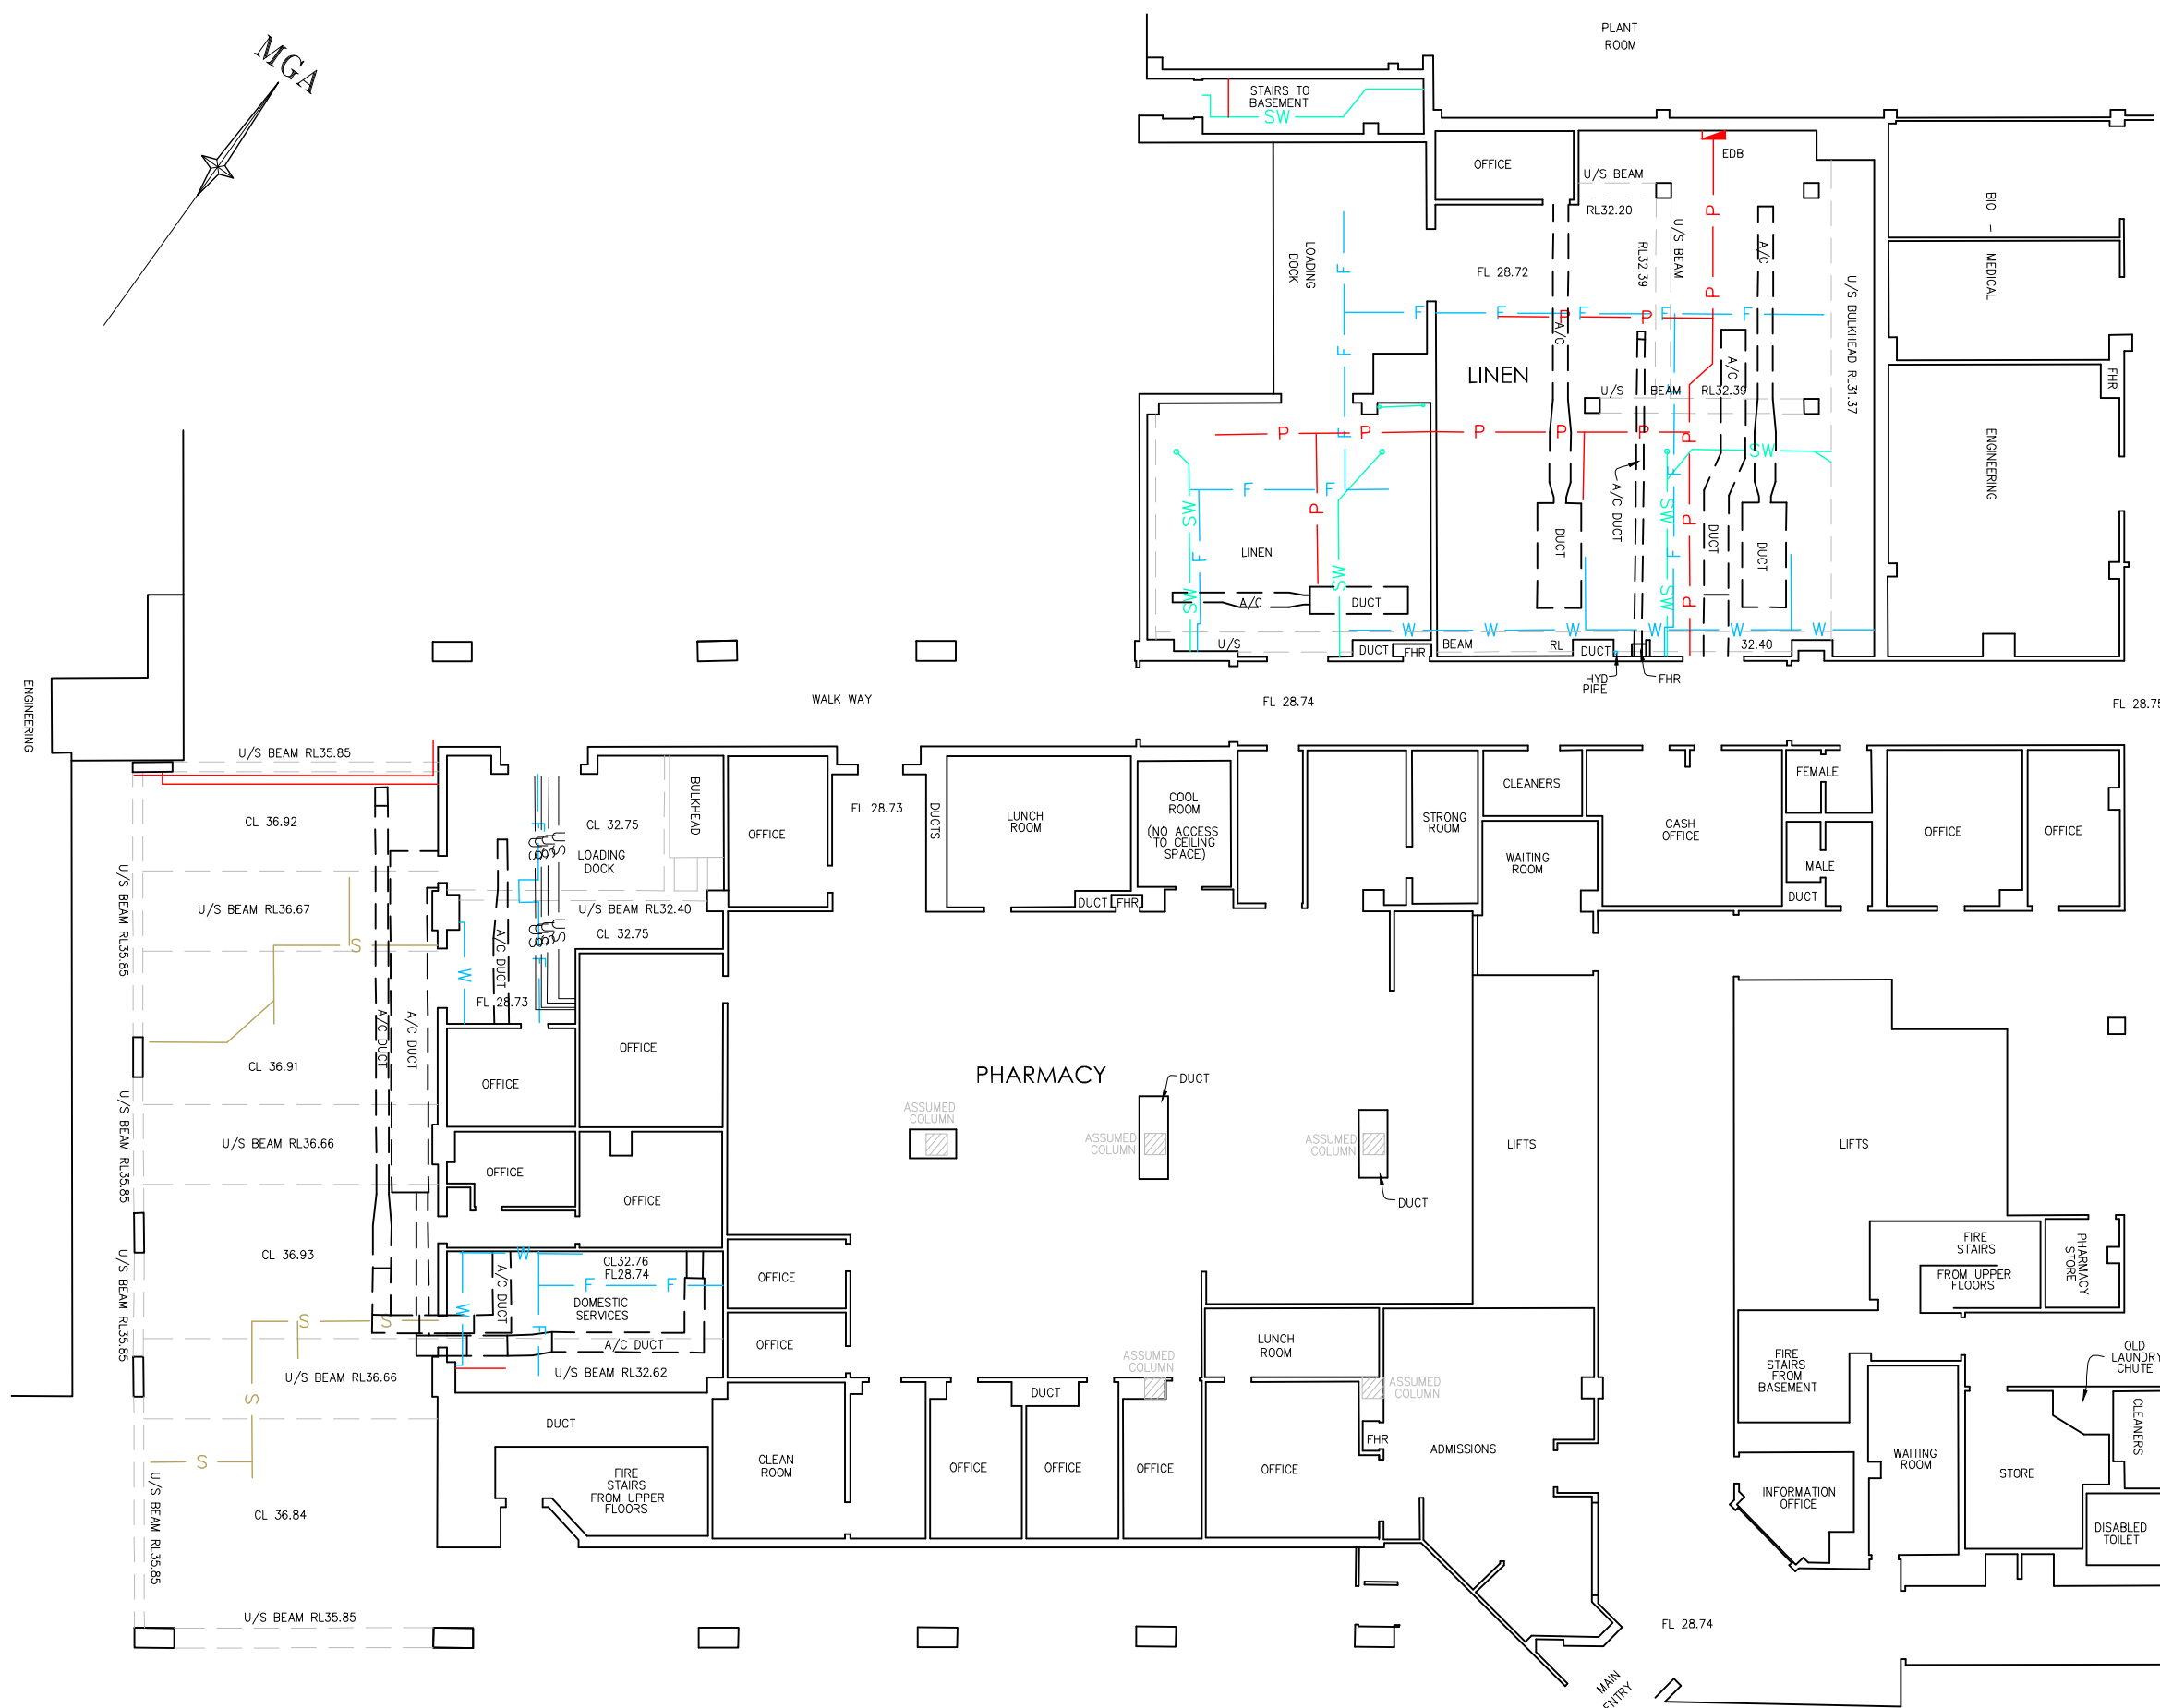

DATE: 24-02-2012	AMENDMENT: EXTRA INTERNAL DETAIL & LEVELS ADDED	REF: 34603
DATE: 13-01-2012	AMENDMENT: ADDITIONAL SERVICES ADDED	REF: 34554
DATE: 16-12-2011	AMENDMENT: ADDITIONAL DETAIL & LEVEL AND PIPE VIDEO DETECTION (CCTV) - STORMWATER	REF: 34547
DATE: 22-9-2011	AMENDMENT: ADDITIONAL DETAIL & LEVEL AND PIPE VIDEO DETECTION (CCTV) - STORMWATER	REF: 34544
DATE: 09-9-2011	AMENDMENT: ADDITIONAL DETAIL & LEVEL	REF: 34305
DATE: 30-8-2011	AMENDMENT: SURVEY ALONG GRAY STREET AND SHORT STREET ADDED	REF: 34252
DATE: 31-5-2011	AMENDMENT: EXTRA DETAILS ADDED AROUND MENTAL HEALTH UNIT, SOUTH STREET	REF: 34068
DATE: 1-2-2011	AMENDMENT: SURVEY ALONG GRAY STREET ADDED	REF: 33774


THIS IS THE PLAN
REFERRED TO IN MY
LETTER
DATED: 28-10-10
Registered
Surveyor NSW

DATE OF SURVEY:
18-10-2010
DATUM:
AHD
SITE AREA:
5.179ha

**LOCKLEY
LAND TITLE
SOLUTIONS**

Registered
Surveyors NSW
19 Massey Street
Gladesville NSW 2111
PO BOX 400
Gladesville NSW 1675
ph: (02) 9879 6077
fax: (02) 9879 7143

CLIENT: BURNS BRIDGE SWEET
PLAN OF DETAIL AND LEVELS OVER LOT 1-6
DP1130879 & LOT 12 DP800476 KNOWN AS "ST
GEORGE HOSPITAL" AT KOGARAH
LGA: KOGARAH
ORIGINAL PLAN SIZE:
A1 1:100
PROJECT No:
33459
JOB REFERENCE:
33459DT
SHEET
OF 19 SHEETS 16

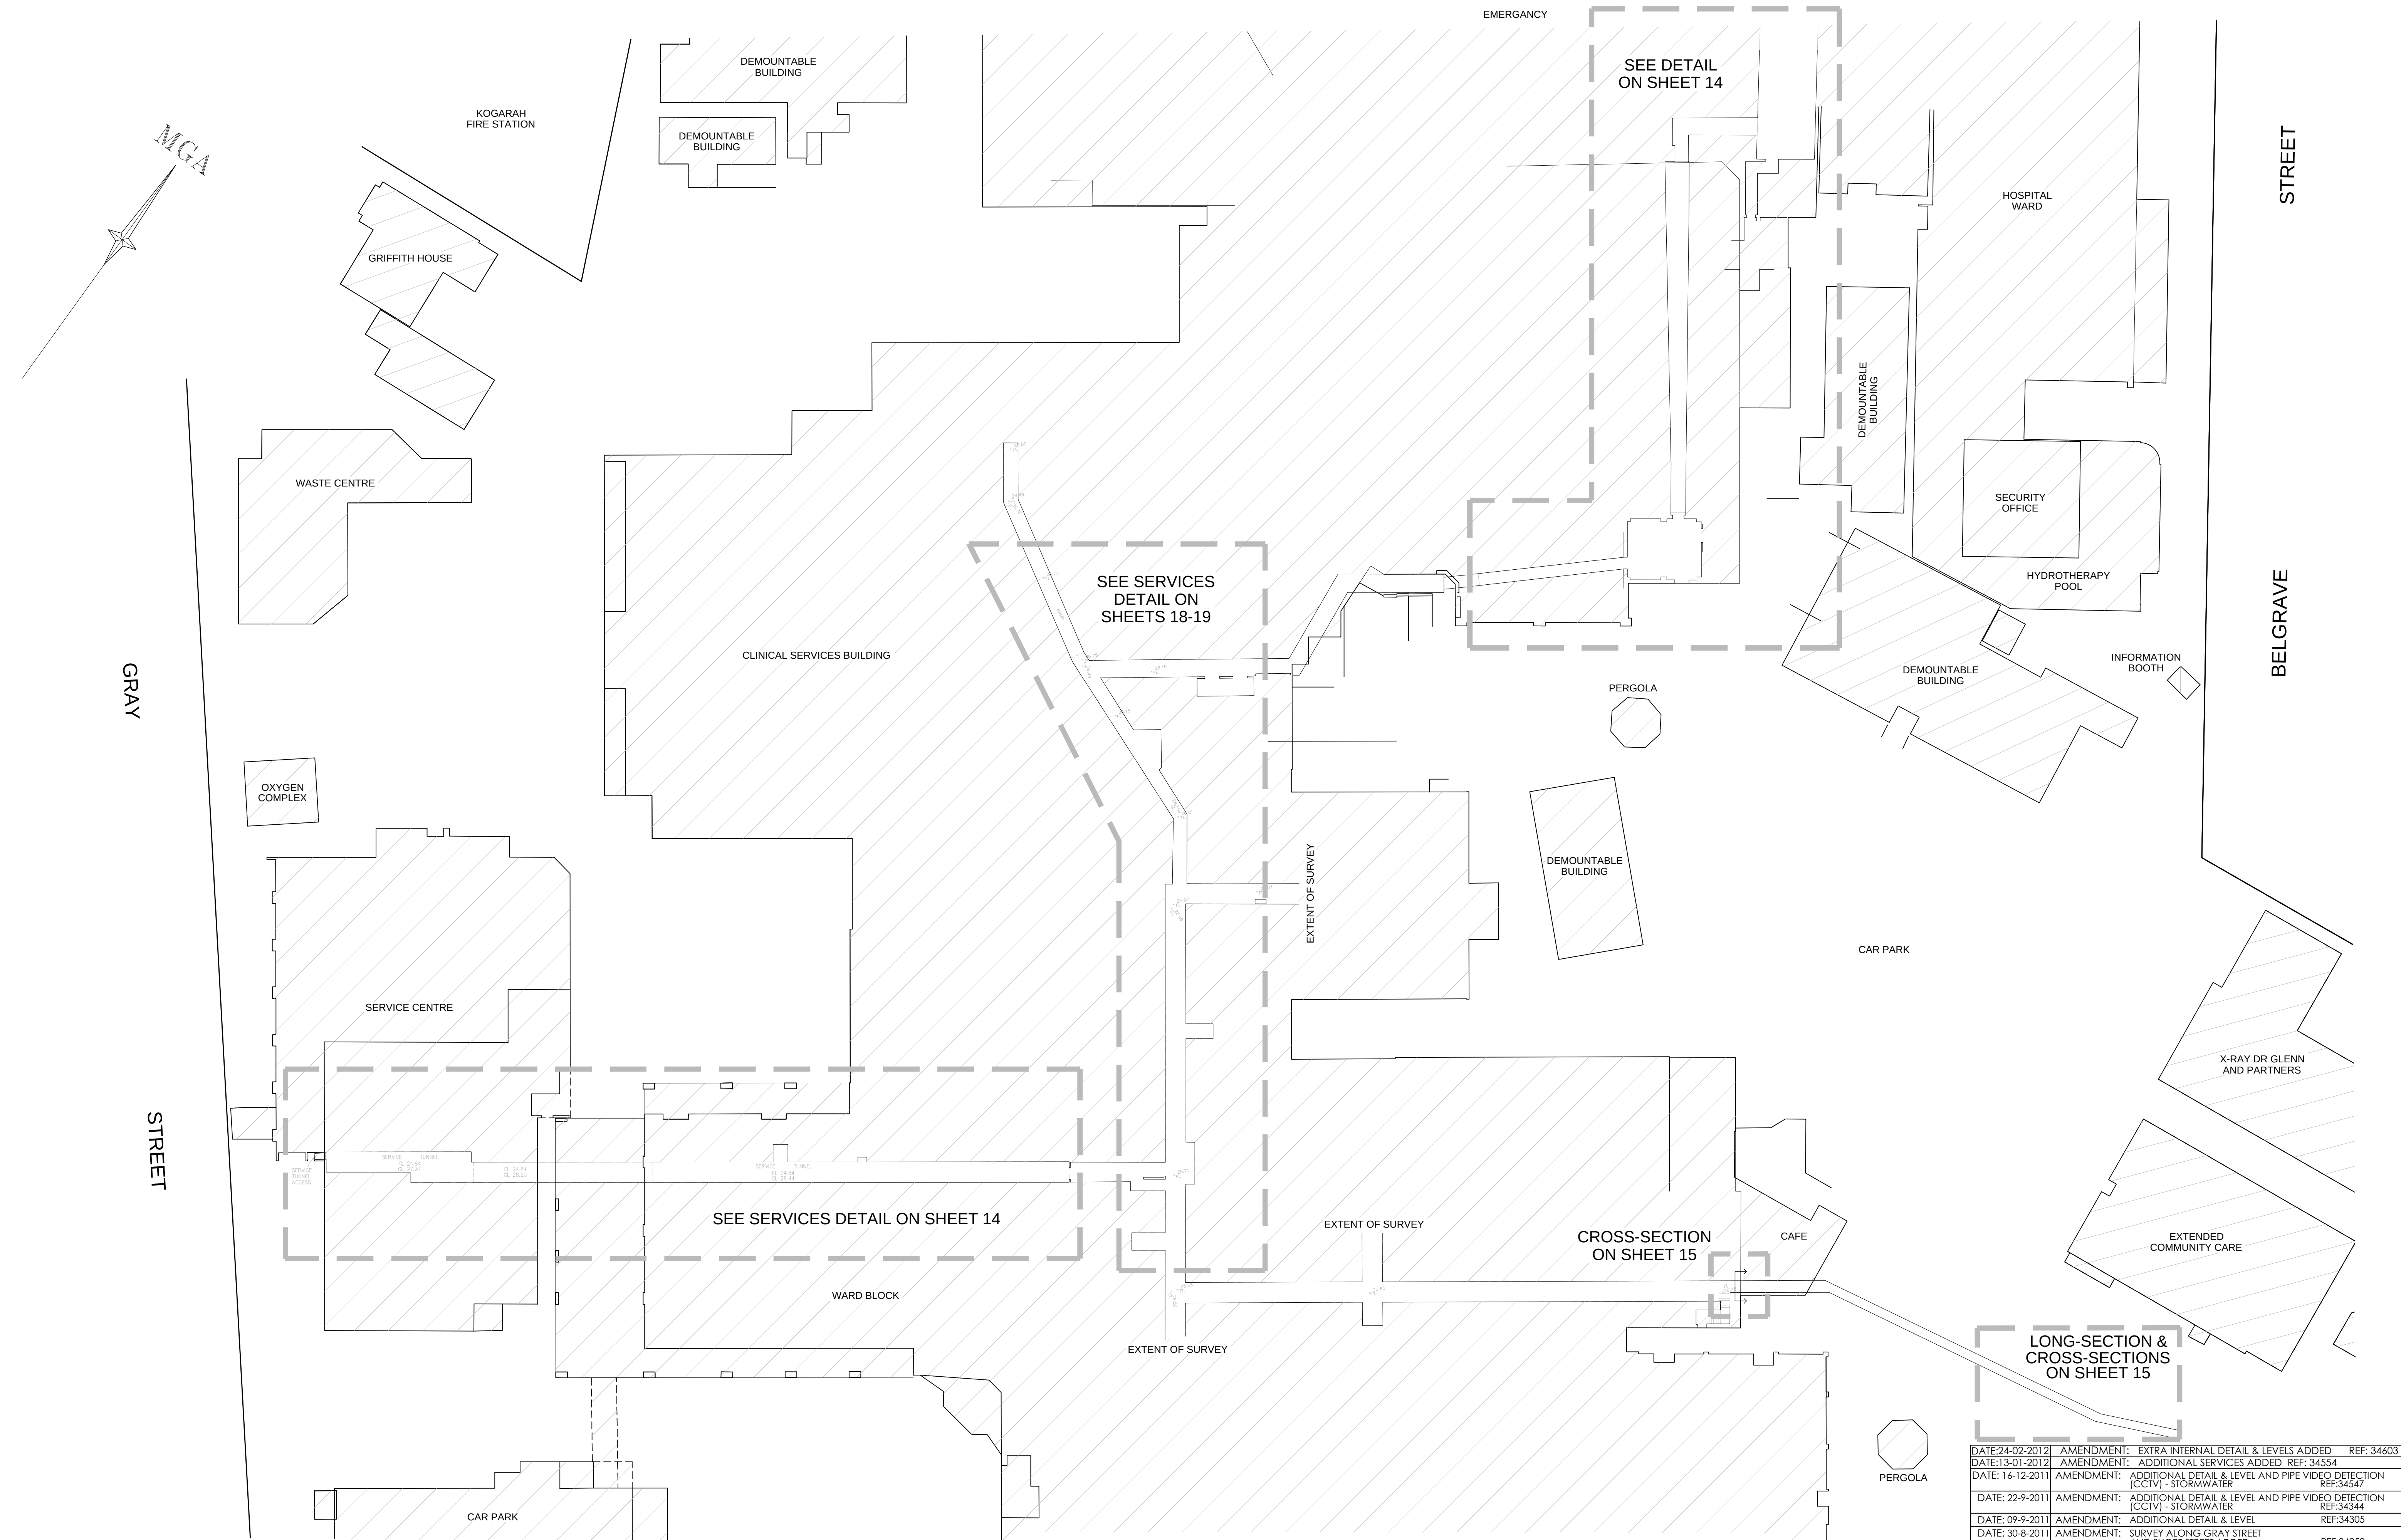

TUNNEL NETWORK DIAGRAM

LONG-SECTION & CROSS-SECTIONS ON SHEET 15

CROSS-SECTION ON SHEET 15

SEE SERVICES DETAIL ON SHEETS 18-19

SEE DETAIL ON SHEET 14

SEE SERVICES DETAIL ON SHEET 14

DATE: 24-02-2012	AMENDMENT: EXTRA INTERNAL DETAIL & LEVELS ADDED	REF: 34603
DATE: 13-01-2012	AMENDMENT: ADDITIONAL SERVICES ADDED	REF: 34554
DATE: 16-12-2011	AMENDMENT: ADDITIONAL DETAIL & LEVEL AND PIPE VIDEO DETECTION (CCTV) - STORMWATER	REF: 34547
DATE: 22-9-2011	AMENDMENT: ADDITIONAL DETAIL & LEVEL AND PIPE VIDEO DETECTION (CCTV) - STORMWATER	REF: 34344
DATE: 09-9-2011	AMENDMENT: ADDITIONAL DETAIL & LEVEL	REF: 34305
DATE: 30-8-2011	AMENDMENT: SURVEY ALONG GRAY STREET AND SHORT STREET ADDED	REF: 34252
DATE: 31-5-2011	AMENDMENT: EXTRA DETAILS ADDED AROUND MENTAL HEALTH UNIT, SOUTH STREET	REF: 34068
DATE: 1-2-2011	AMENDMENT: SURVEY ALONG GRAY STREET ADDED	REF: 33774




THIS IS THE PLAN REFERRED TO IN MY LETTER DATED: 28-10-10	DATE OF SURVEY: 18-10-2010 DATUM: AHD SITE AREA: 5.179ha
Registered Surveyor NSW	



Registered Surveyors NSW
19 Massey Street
Gladesville NSW 2111
PO BOX 400
Gladesville NSW 1675
ph: (02) 9879 6077
fax: (02) 9879 7143

CLIENT: BURNS BRIDGE SWEETT	ORIGINAL PLAN SIZE: A1 1:300
PLAN OF DETAIL AND LEVELS OVER LOT 1-6 DP1130879 & LOT 12 DP800476 KNOWN AS "ST GEORGE HOSPITAL" AT KOGARAH	PROJECT No: 33459
LGA: KOGARAH	JOB REFERENCE: 33459DT
	SHEET OF 19 SHEETS 17



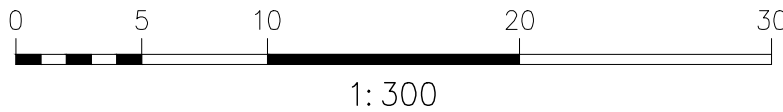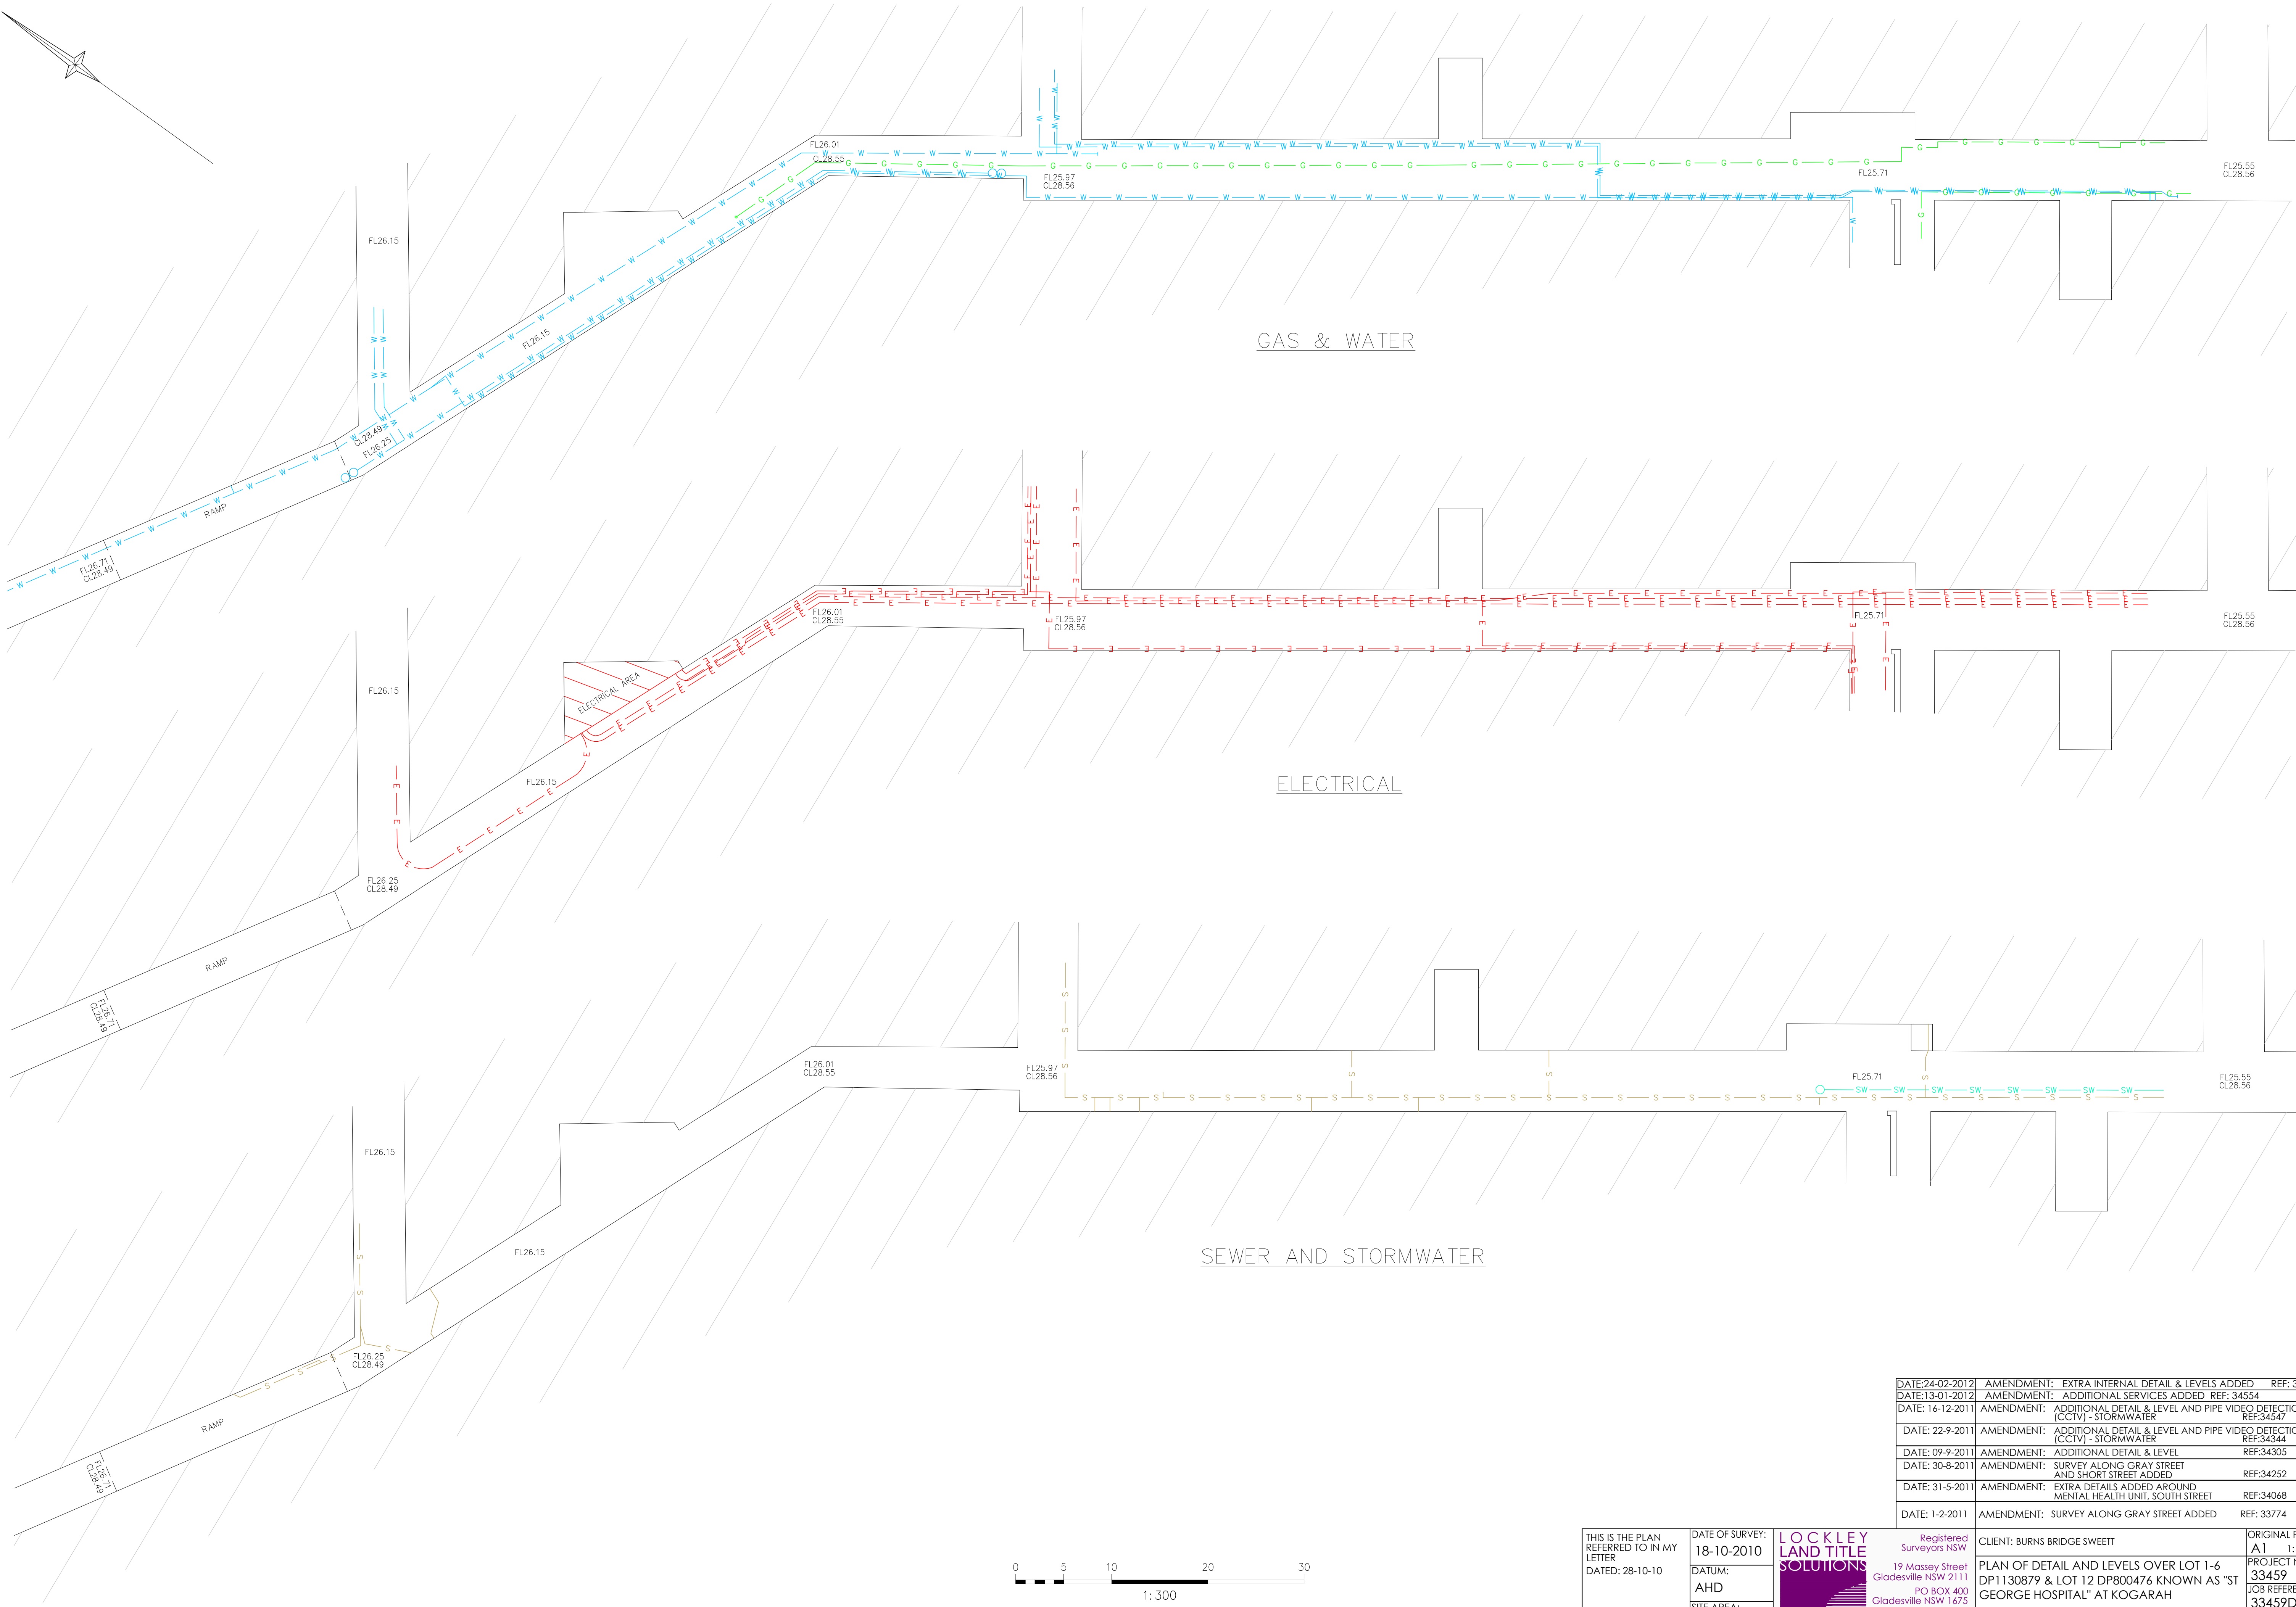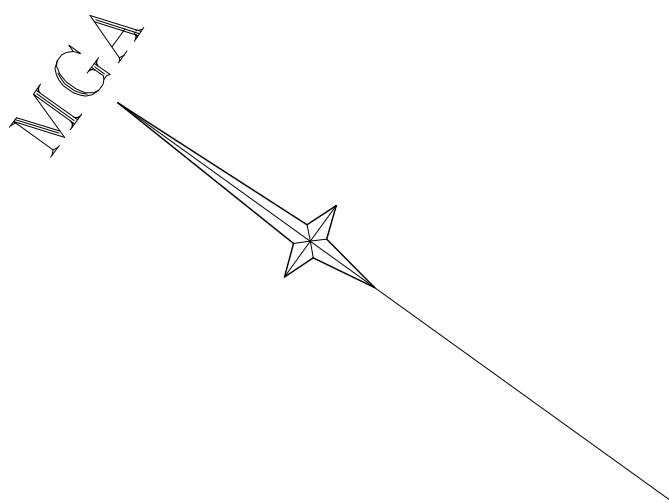

THIS IS THE PLAN
REFERRED TO IN MY
LETTER
DATED: 28-10-10

Registered
Surveyor NSW

DATE OF SURVEY:
18-10-2010

DATUM:
AHD

SITE AREA:
5.179ha



Registered
Surveyors NSW
19 Massey Street
Gladesville NSW 2111
PO BOX 400
Gladesville NSW 1675
ph:(02) 9879 6077
fax:(02) 9879 7143




CLIENT: BURNS BRIDGE SWEETT

PLAN OF DETAIL AND LEVELS OVER LOT 1-6
DP1130879 & LOT 12 DP800476 KNOWN AS "ST
GEORGE HOSPITAL" AT KOGARAH

LGA: KOGARAH

ORIGINAL PLAN SIZE:
A1 1:300
PROJECT No:
33459
JOB REFERENCE:
33459DT
SHEET
OF 19 SHEETS 18

DATE:24-02-2012	AMENDMENT: EXTRA INTERNAL DETAIL & LEVELS ADDED	REF: 34603
DATE:13-01-2012	AMENDMENT: ADDITIONAL SERVICES ADDED	REF: 34554
DATE: 16-12-2011	AMENDMENT: ADDITIONAL DETAIL & LEVEL AND PIPE VIDEO DETECTION (CCTV) - STORMWATER	REF:34547
DATE: 22-9-2011	AMENDMENT: ADDITIONAL DETAIL & LEVEL AND PIPE VIDEO DETECTION (CCTV) - STORMWATER	REF:34344
DATE: 09-9-2011	AMENDMENT: ADDITIONAL DETAIL & LEVEL	REF:34305
DATE: 30-8-2011	AMENDMENT: SURVEY ALONG GRAY STREET AND SHORT STREET ADDED	REF:34252
DATE: 31-5-2011	AMENDMENT: EXTRA DETAILS ADDED AROUND MENTAL HEALTH UNIT, SOUTH STREET	REF:34068
DATE: 1-2-2011	AMENDMENT: SURVEY ALONG GRAY STREET ADDED	REF: 33774

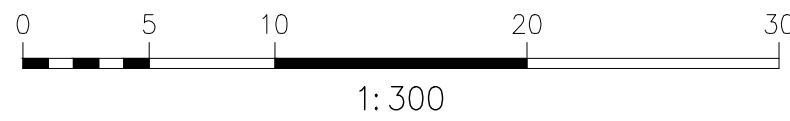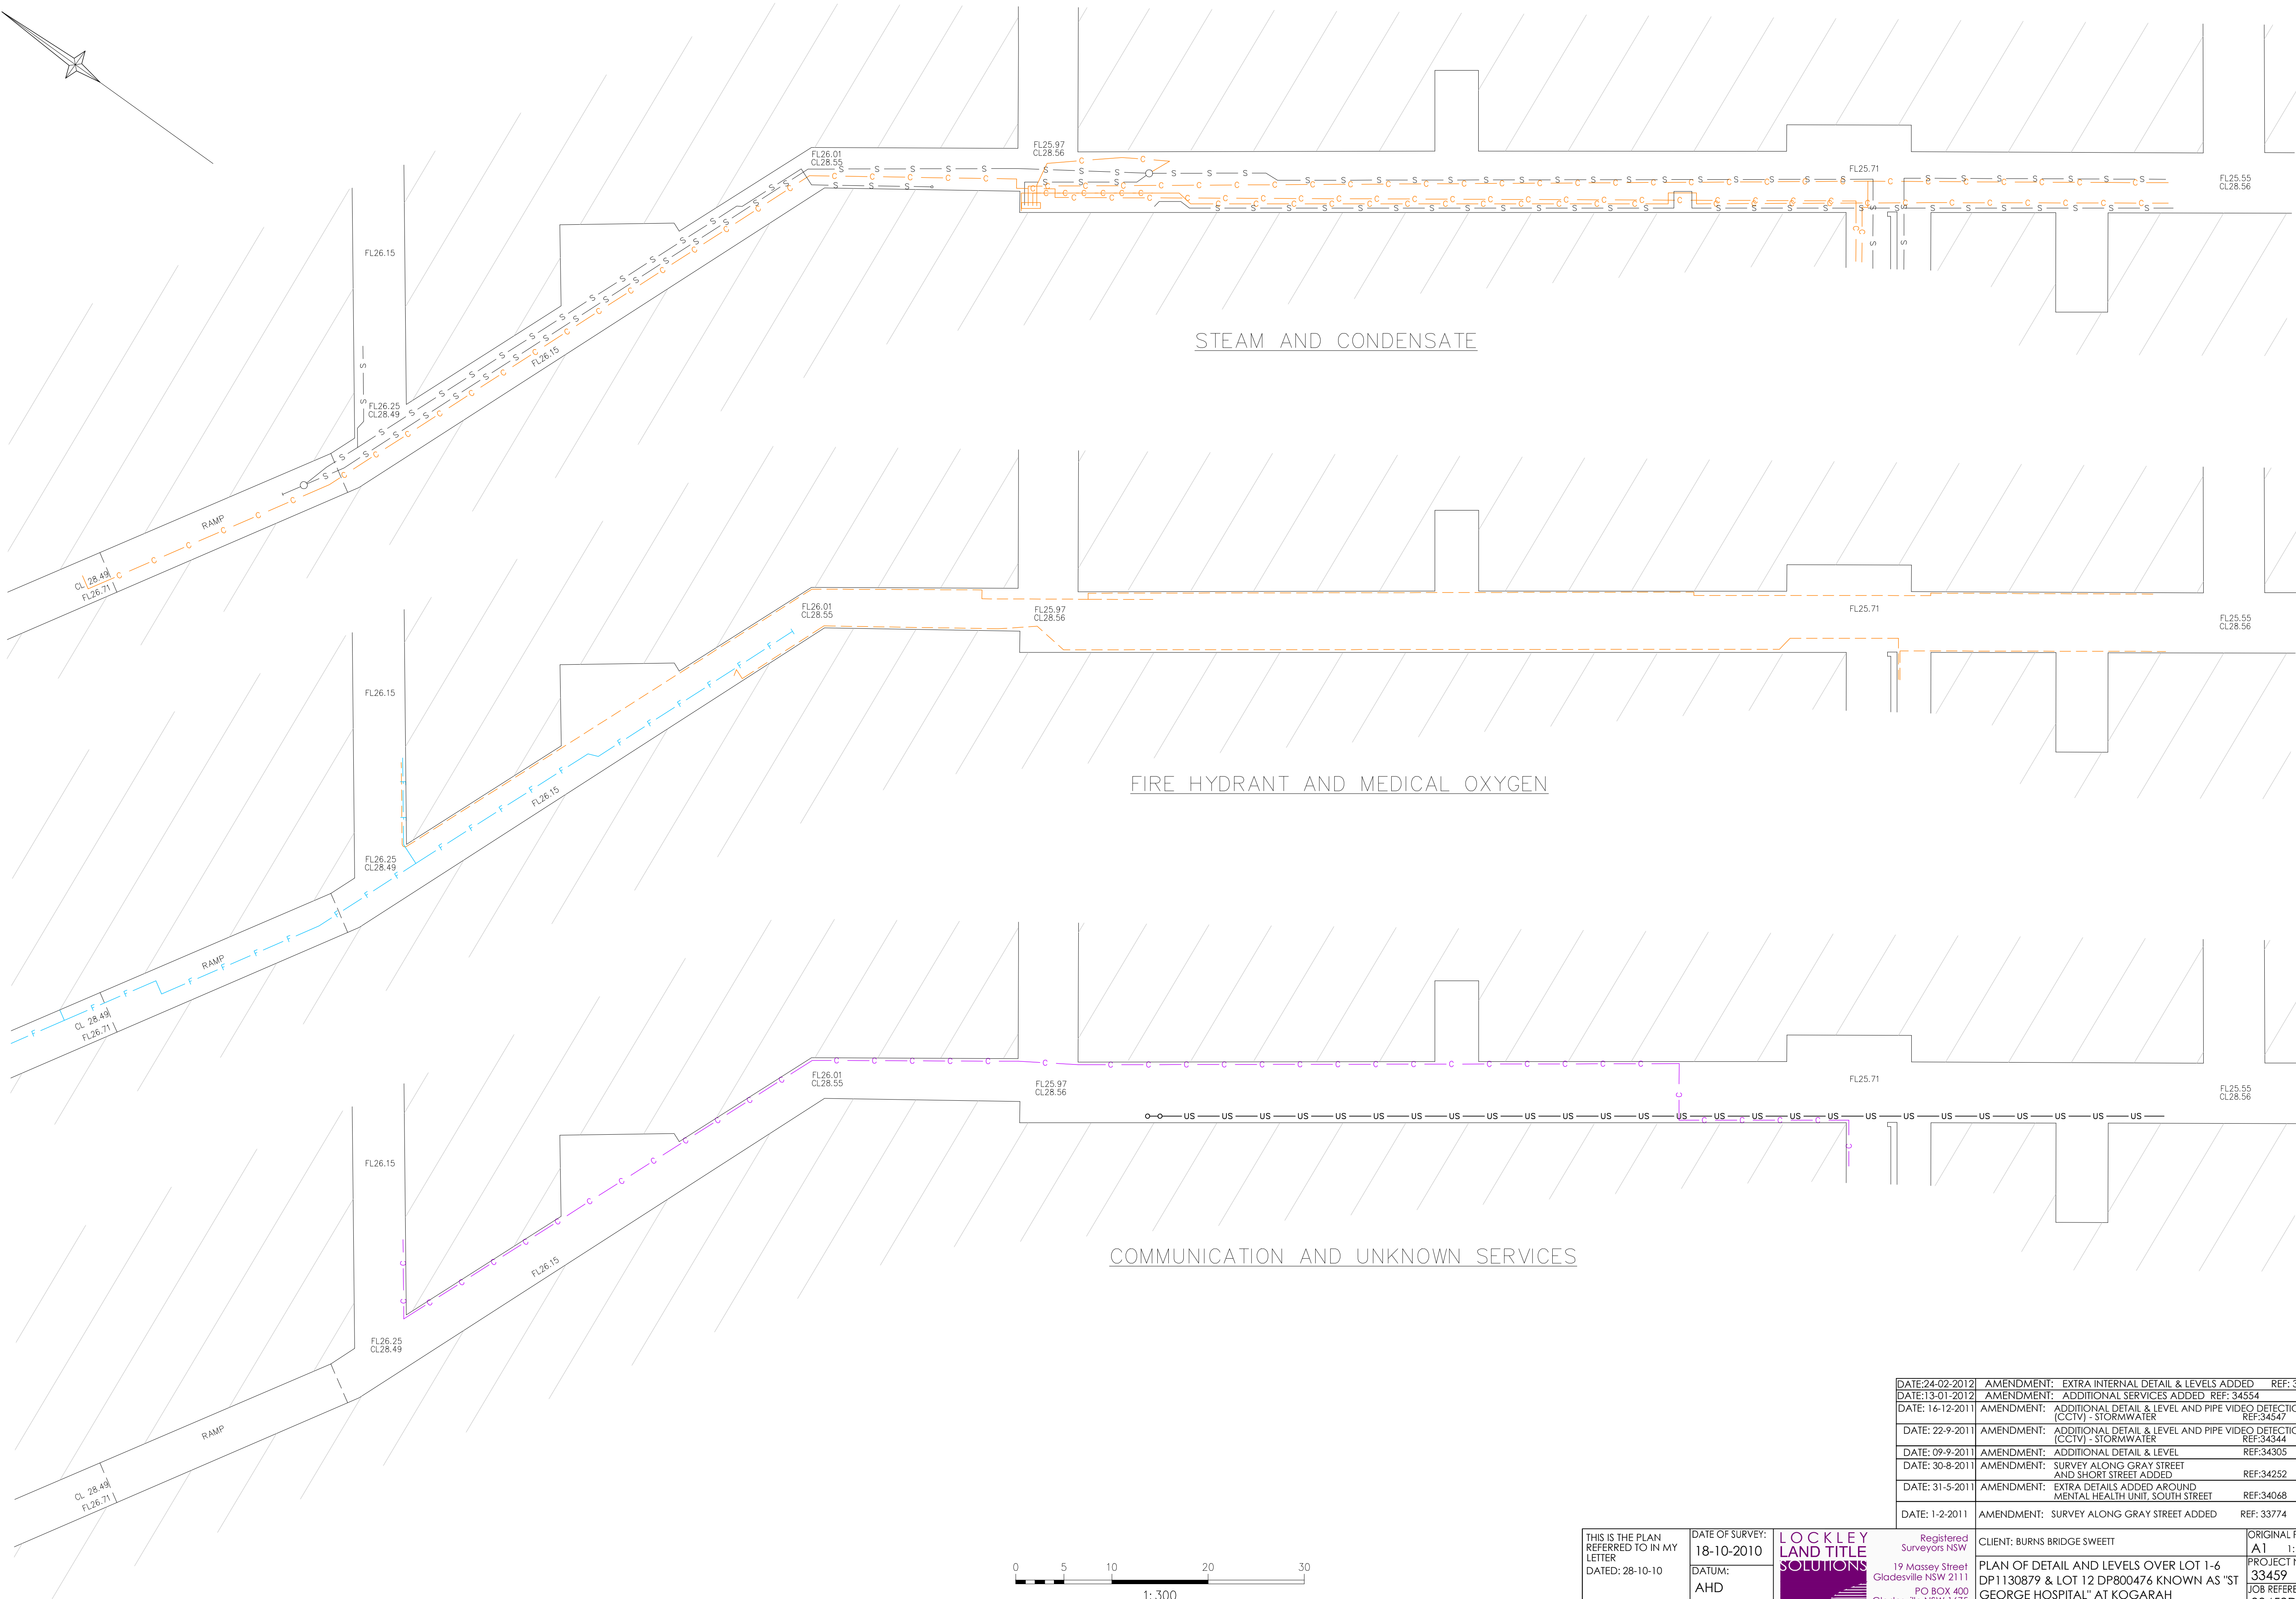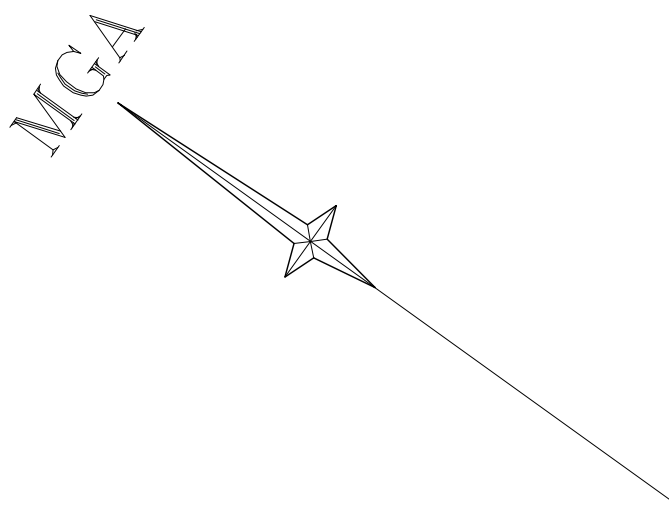

THIS IS THE PLAN
REFERRED TO IN MY
LETTER
DATED: 28-10-10

Registered
Surveyor NSW

DATE OF SURVEY:
18-10-2010

DATUM:
AHD

SITE AREA:
5.179ha



Registered
Surveyors NSW
19 Massey Street
Gladesville NSW 2111
PO BOX 400
Gladesville NSW 1675
ph:(02) 9879 6077
fax:(02) 9879 7143

CLIENT: BURNS BRIDGE SWEETT

PLAN OF DETAIL AND LEVELS OVER LOT 1-6
DP1130879 & LOT 12 DP800476 KNOWN AS "ST
GEORGE HOSPITAL" AT KOGARAH

LGA: KOGARAH

ORIGINAL PLAN SIZE:
A1 1:300
PROJECT No:
33459
JOB REFERENCE:
33459DT
SHEET
OF 19 SHEETS 19

DATE:24-02-2012	AMENDMENT: EXTRA INTERNAL DETAIL & LEVELS ADDED	REF: 34603
DATE:13-01-2012	AMENDMENT: ADDITIONAL SERVICES ADDED	REF: 34554
DATE: 16-12-2011	AMENDMENT: ADDITIONAL DETAIL & LEVEL AND PIPE VIDEO DETECTION (CCTV) - STORMWATER	REF:34547
DATE: 22-9-2011	AMENDMENT: ADDITIONAL DETAIL & LEVEL AND PIPE VIDEO DETECTION (CCTV) - STORMWATER	REF:34344
DATE: 09-9-2011	AMENDMENT: ADDITIONAL DETAIL & LEVEL	REF:34305
DATE: 30-8-2011	AMENDMENT: SURVEY ALONG GRAY STREET AND SHORT STREET ADDED	REF:34252
DATE: 31-5-2011	AMENDMENT: EXTRA DETAILS ADDED AROUND MENTAL HEALTH UNIT, SOUTH STREET	REF:34068
DATE: 1-2-2011	AMENDMENT: SURVEY ALONG GRAY STREET ADDED	REF: 33774