



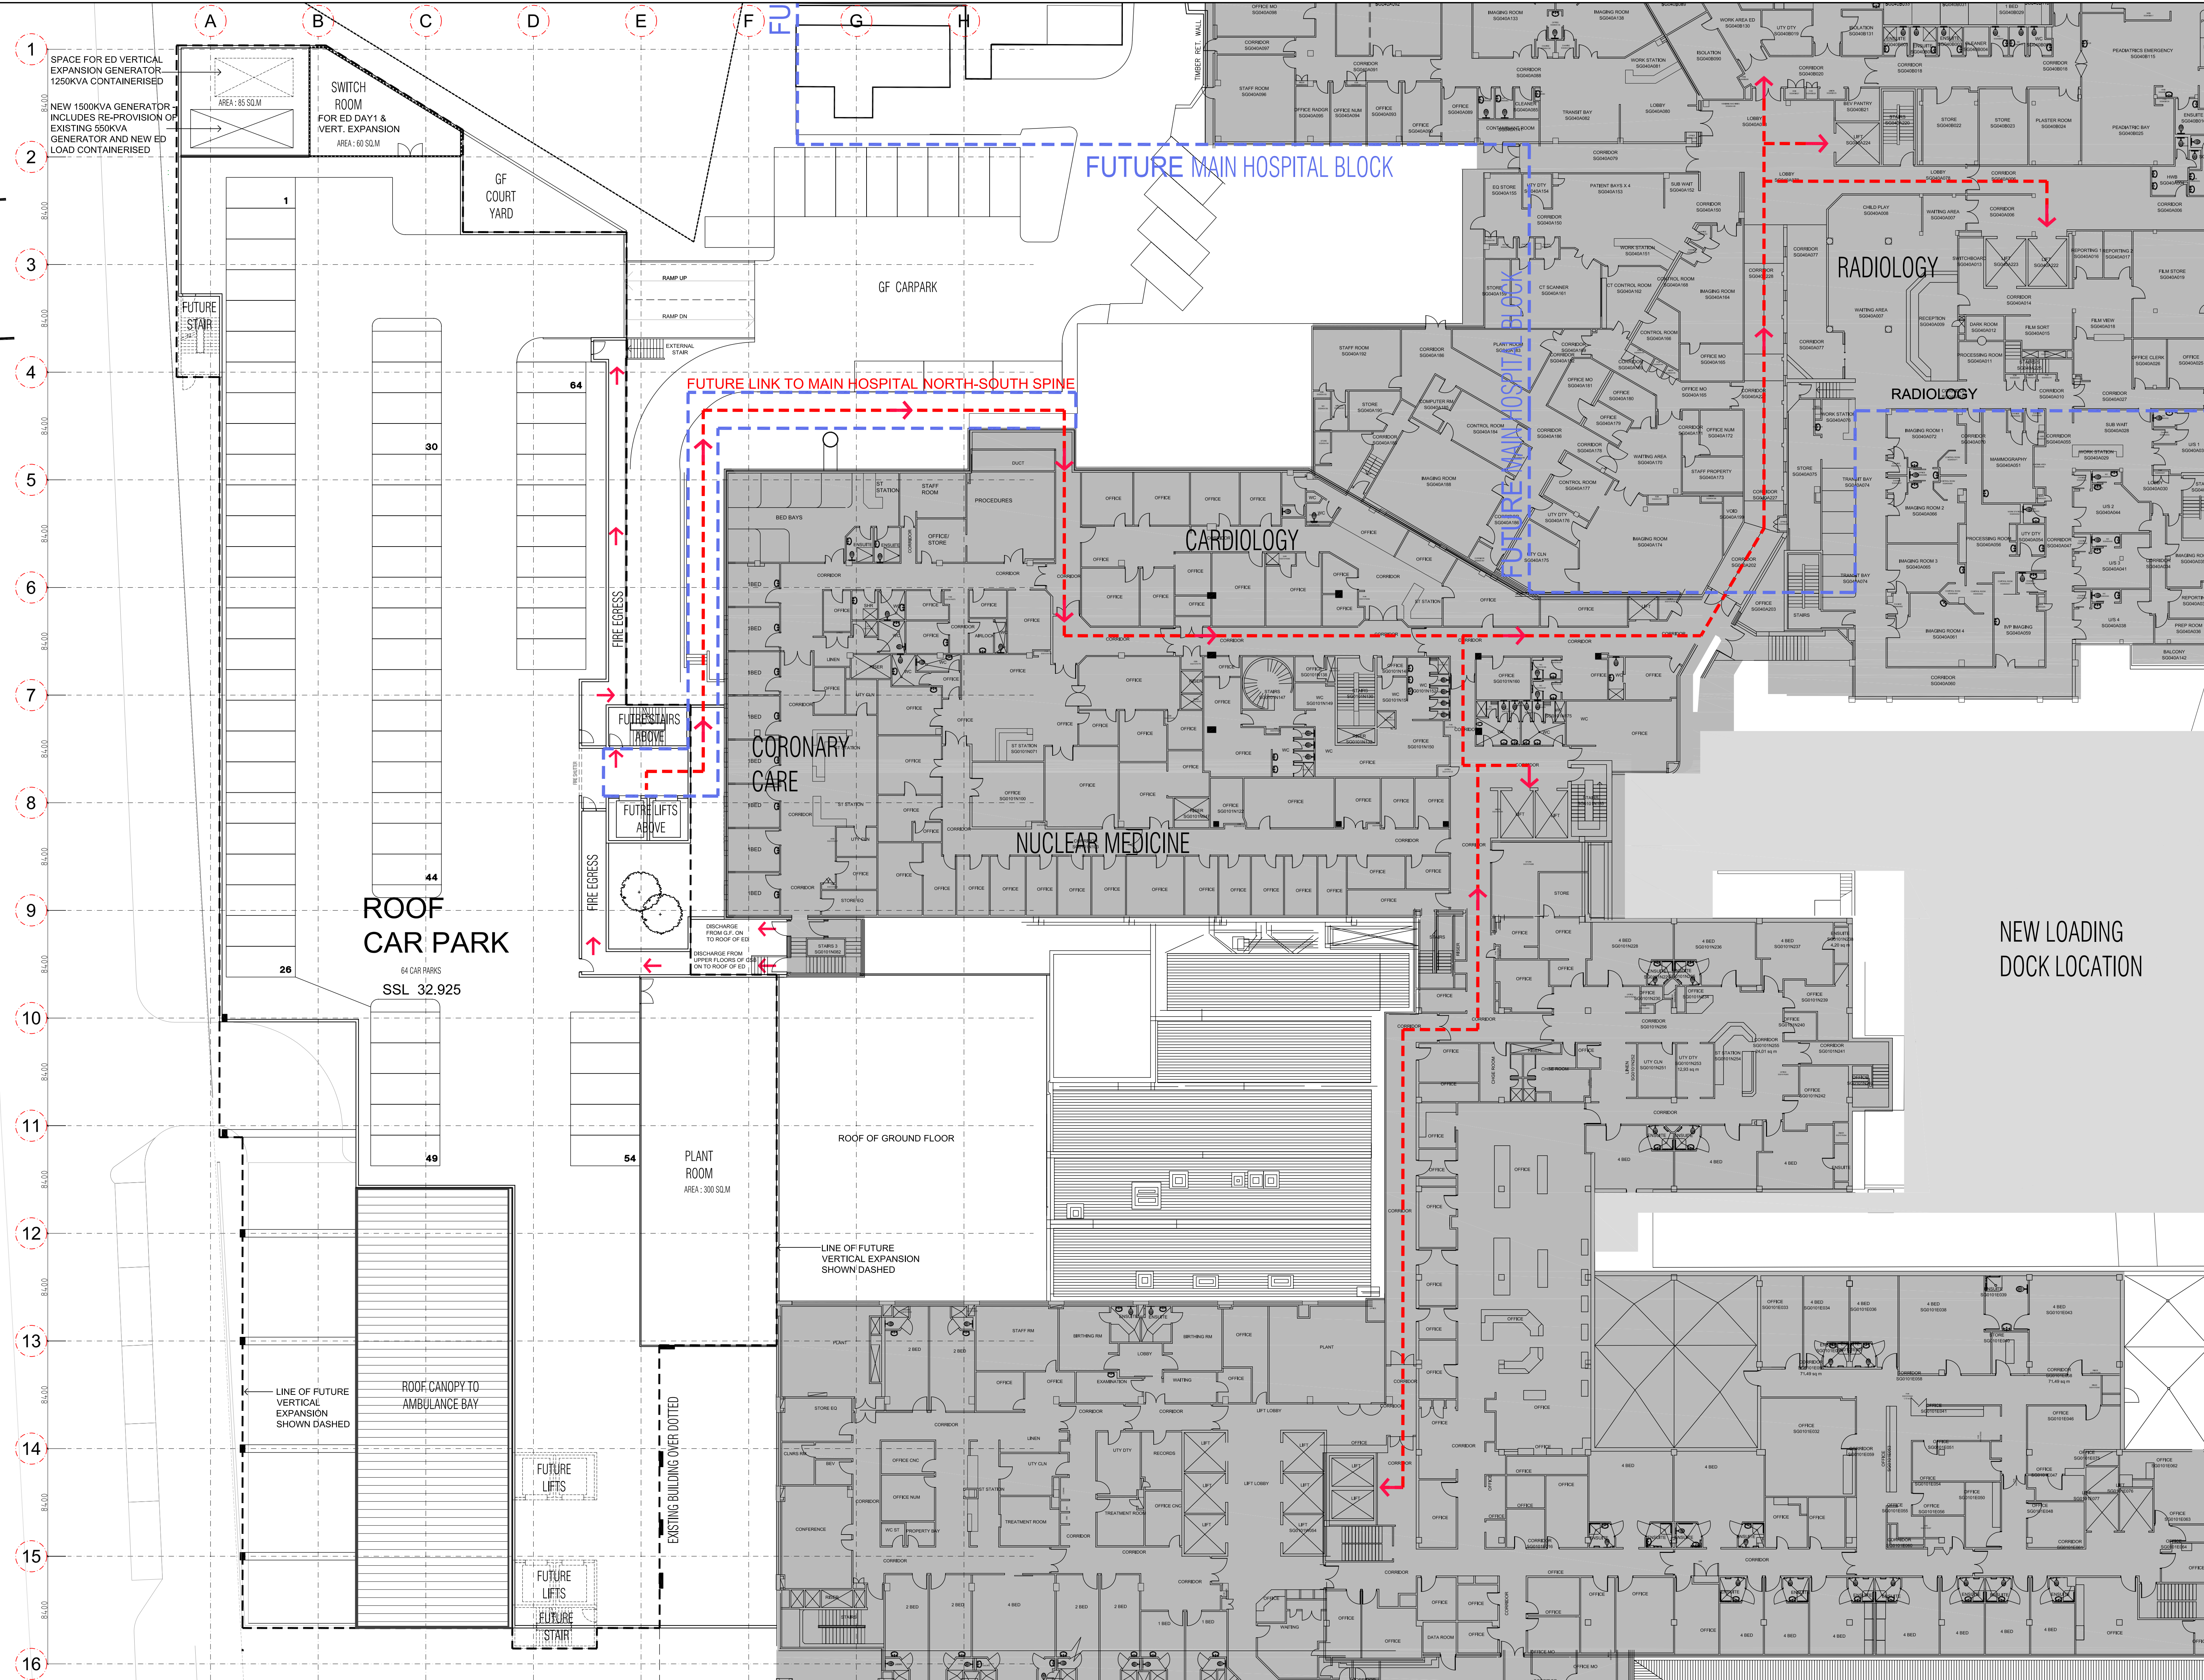

OPTION 11.2

1	ISSUE FOR INFORMATION	19.12.11	CX
REV	REVISION DESCRIPTION	DATE	BY
QA CHECK	Subject By Date	Subject By Date	
	RGD	STRUCT	
	ARCH	SPEC. CONS	
	AUT	SERV	
Project ST GEORGE HOSPITAL EMERGENCY DEPARTMENT			
Principal 			
TRUE NORTH 			
PROJECT NORTH 			
HP HEALTH PROJECTS INTERNATIONAL Architects and Health Facility Planners ACN 066 850 595 Ground Floor, Suite 1, 68 Alfred Street Marrickville, NSW 2061 Ph: (02) 9462 4199 Fax: (02) 9462 4299			
CAD File SGHED-A-P-01.11.2		Dwg No. SGHED-A-P-1(11.2)1	

OPTION 11.2

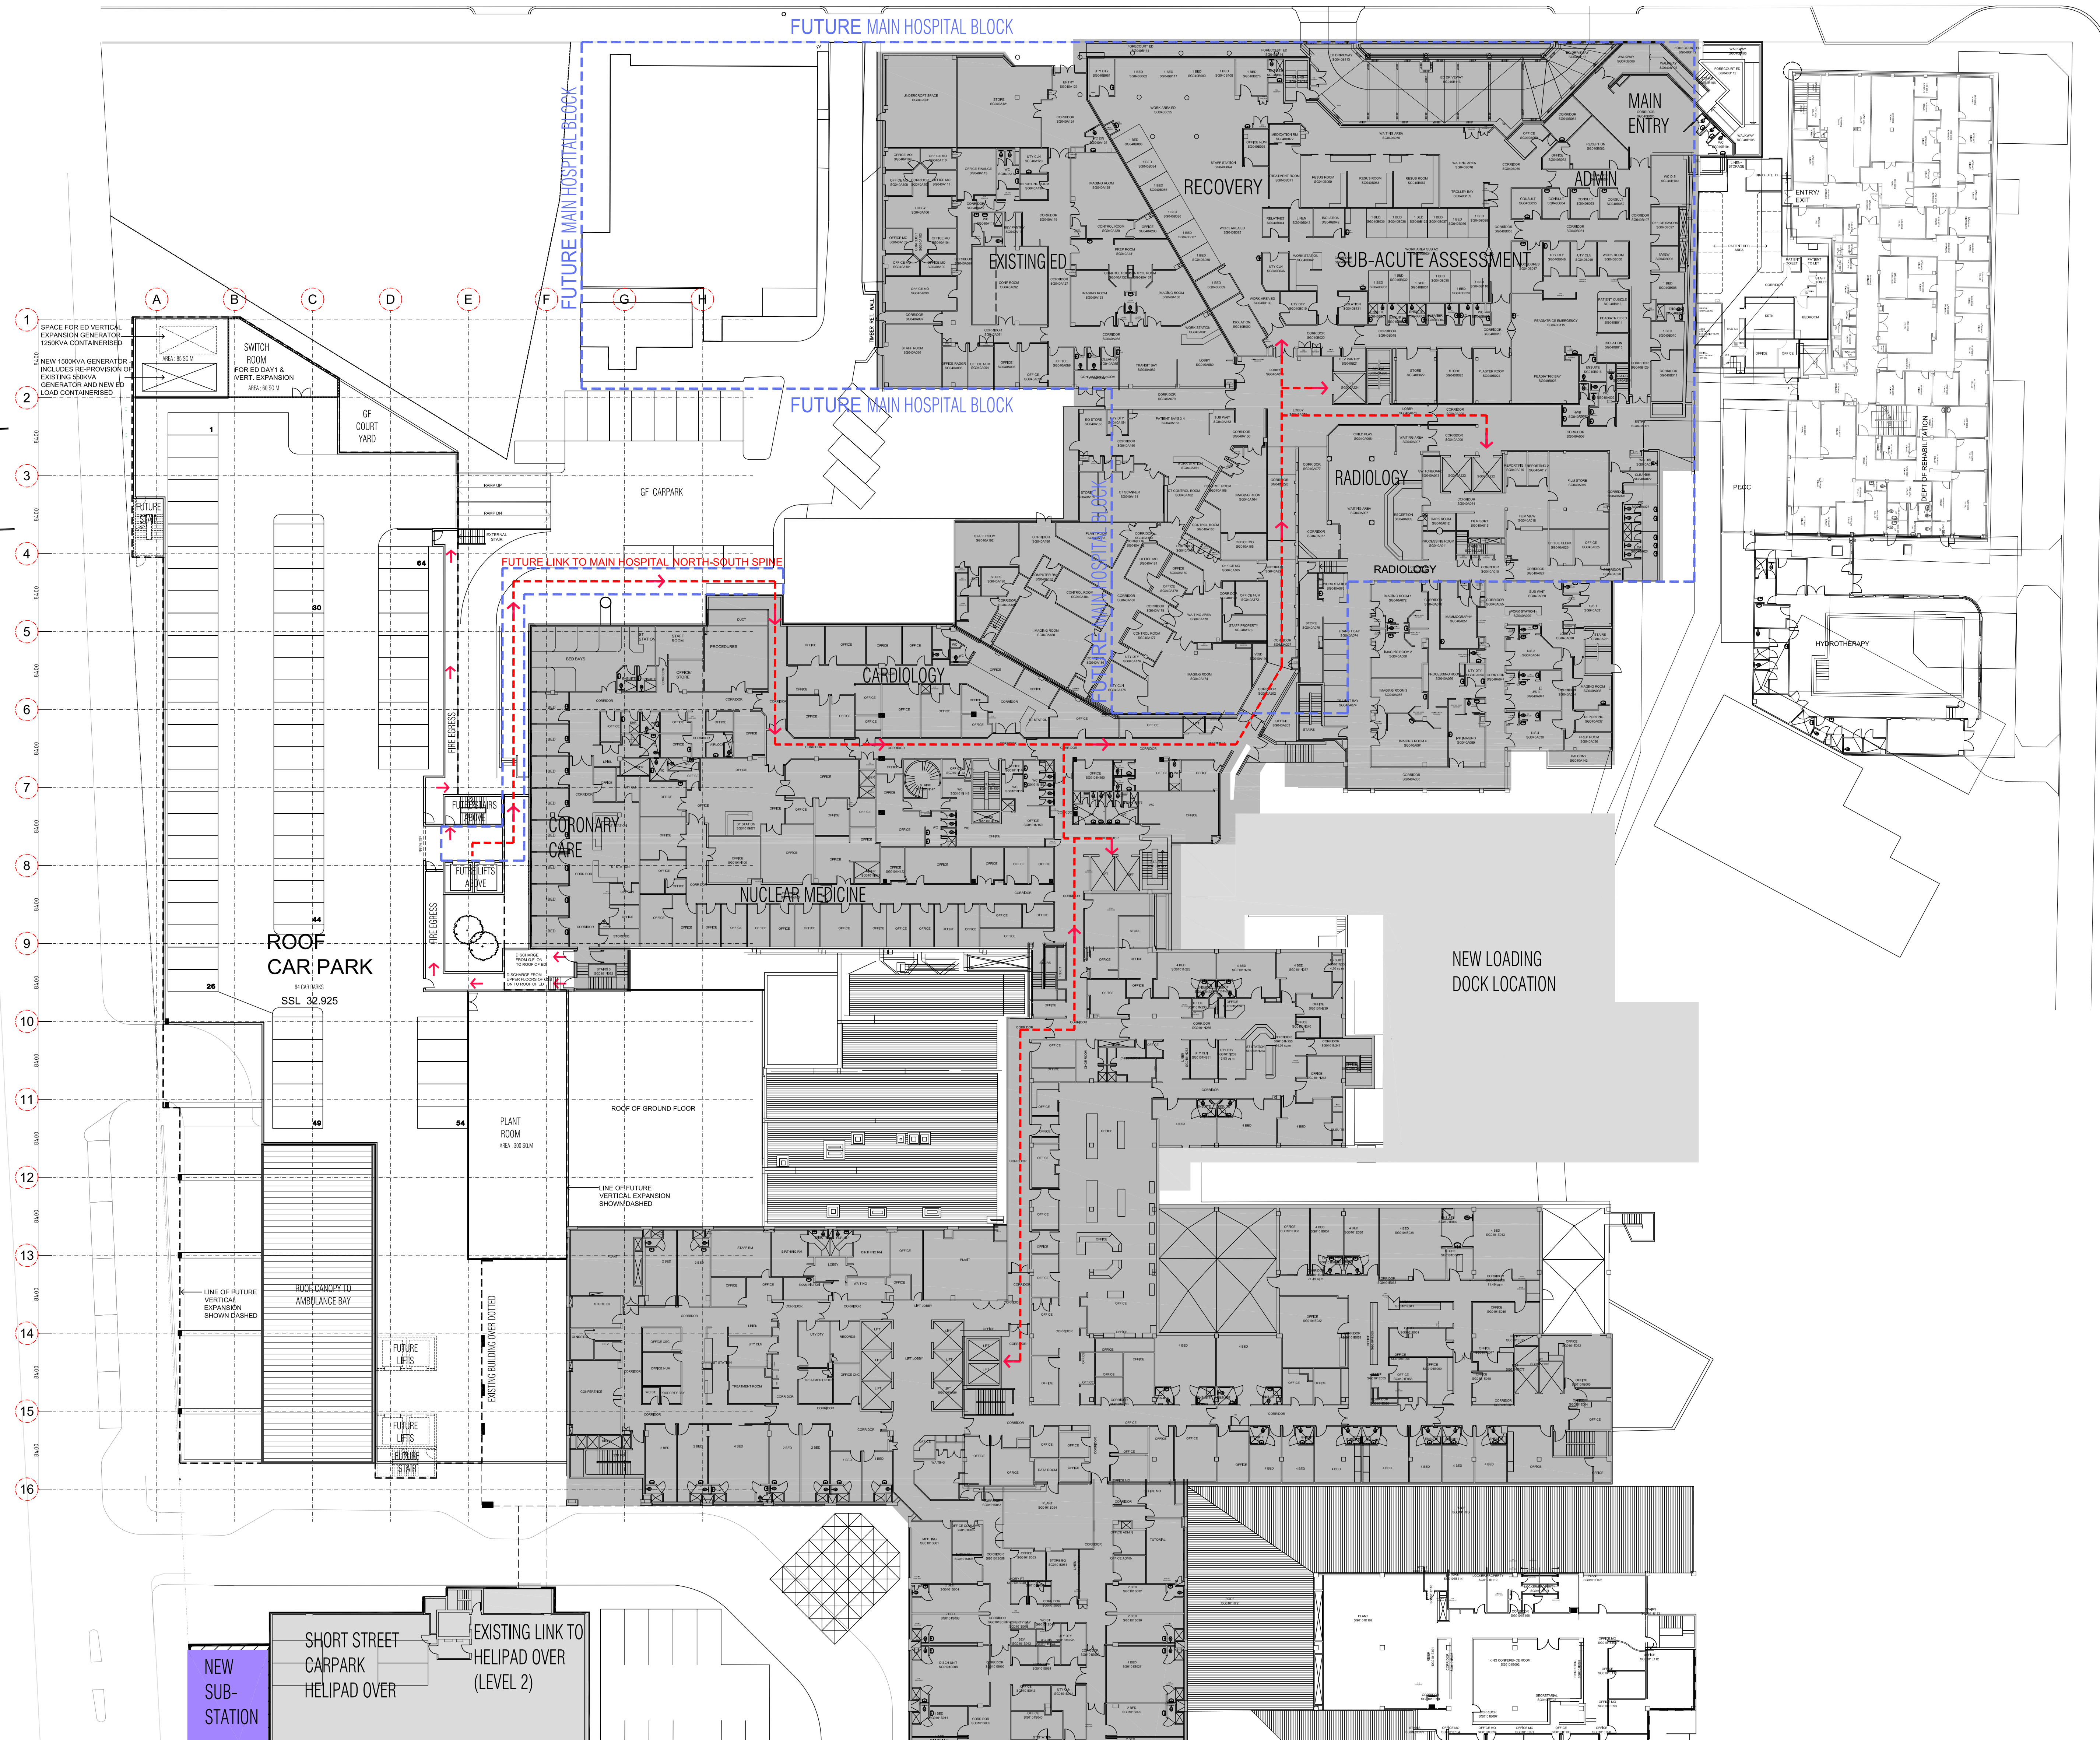

USE FIGURED DIMENSIONS ONLY. DO NOT SCALE. ALL DIMENSIONS SHALL BE VERIFIED ON SITE AND DISCREPANCIES IMMEDIATELY BROUGHT TO THE ATTENTION OF THE PROJECT MANAGER FOR RESOLUTION

"CLOUDS" & REVISIONS ARE INTENDED AS GUIDES AND DO NOT NECESSARILY DESCRIBE THE FULL EXTENT OF REVISIONS. ASCERTAIN FULL EXTENT BY COMPARISON WITH PREVIOUS VERSION.

STRUCTURAL
Cardno
Shaping the Future

MECHANICAL AND MEDICAL GAS
Umwai

HYDRAULIC AND FIRE
AcOR

ELECTRICAL
VOS Group

PROJECT MANAGER
sweett

Block/ Zone
Drawing Title
MASTER PLAN - LEVEL 1 OPTION 11.2

1	ISSUE FOR INFORMATION	19.12.11	CK
REV	REVISION DESCRIPTION	DATE	BY
QA CHECK	Subject	By	Date
	RGD	STRUCT	
	ARCH	SPEC. CONS	
	AUT	SERV	

Project
**ST GEORGE HOSPITAL
EMERGENCY DEPARTMENT**

Principal
NSW Health Infrastructure


TRUE NORTH
PROJECT NORTH

HP HEALTH PROJECTS INTERNATIONAL
Architects and Health Facility Planners
ACN 066 856 595
Ground Floor, Suite 1, 68 Alfred Street
Marrickville, NSW 2061
Ph: (02) 9462 4109 Fax: (02) 9462 4299

CAD File	Dwg No.	Issue
SGHD-A-P-01-11.2	SGHD-A-P-1(11.2)	1

STAGE 2 DEVELOPMENT
DEMOLISHING EXISTING SUB STATION

STAGE 1 DEVELOPMENT
WITH EXISTING SUB STATION KEPT IN PLACE

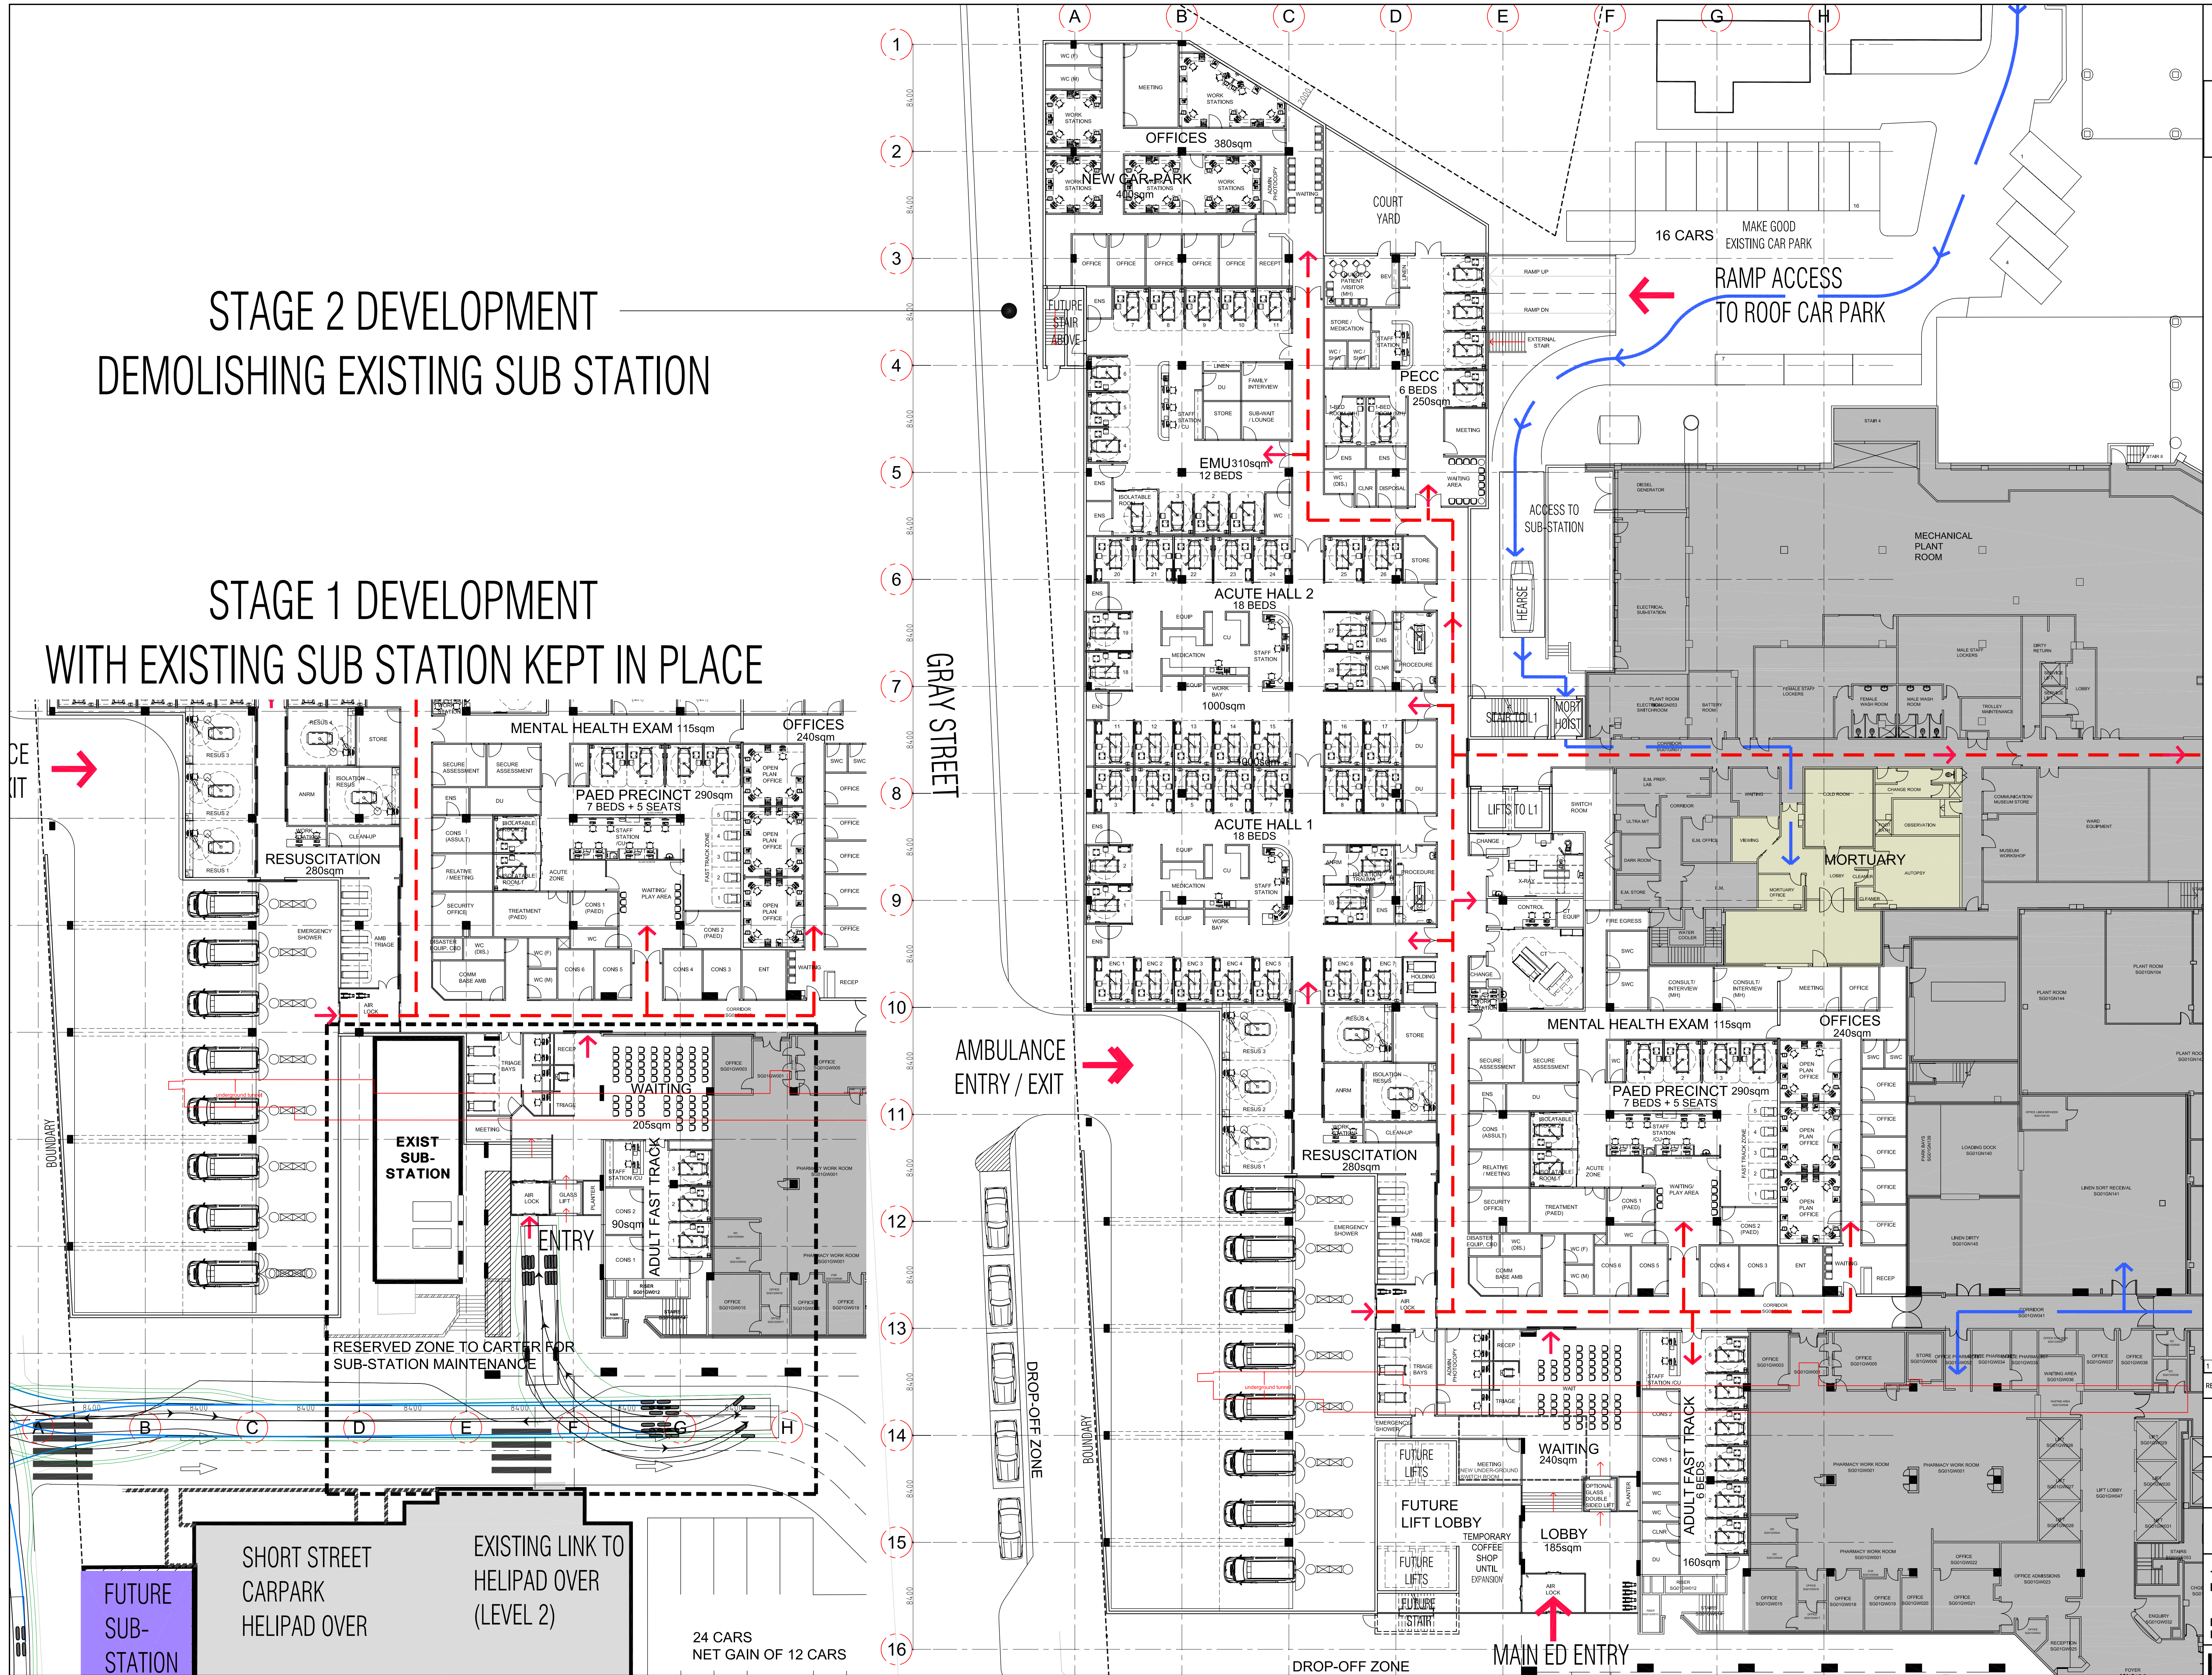

REV	ISSUE FOR COMMENT	DATE	BY
1	ISSUE FOR COMMENT	19.12.11	CK
2	REVISION DESCRIPTION		
3			
4			
5			
6			
7			
8			
9			
10			
11			
12			
13			
14			
15			
16			

Subject	By	Date	Subject	By	Date
RES			STRUCT		
ARCH			SPEC. CONS		
AUT			SERV		

Project
**ST GEORGE HOSPITAL
EMERGENCY DEPARTMENT**

Principal
**NSW Health
Infrastructure**

TRUE NORTH

PROJECT NORTH


HPM HEALTH PROJECTS INTERNATIONAL
Architects and Health Facility Planners
ACN 066 856 595
Ground Floor, Suite 1, 68 Alfred Street
Marrickville, NSW 2061
Ph: (02) 9462 4199 Fax: (02) 9462 4299

OAD File
SGHED-A-P-G-11.2

Dwg No.
SGHED-A-P-G(11.2)

Issue
1

OPTION 11.2

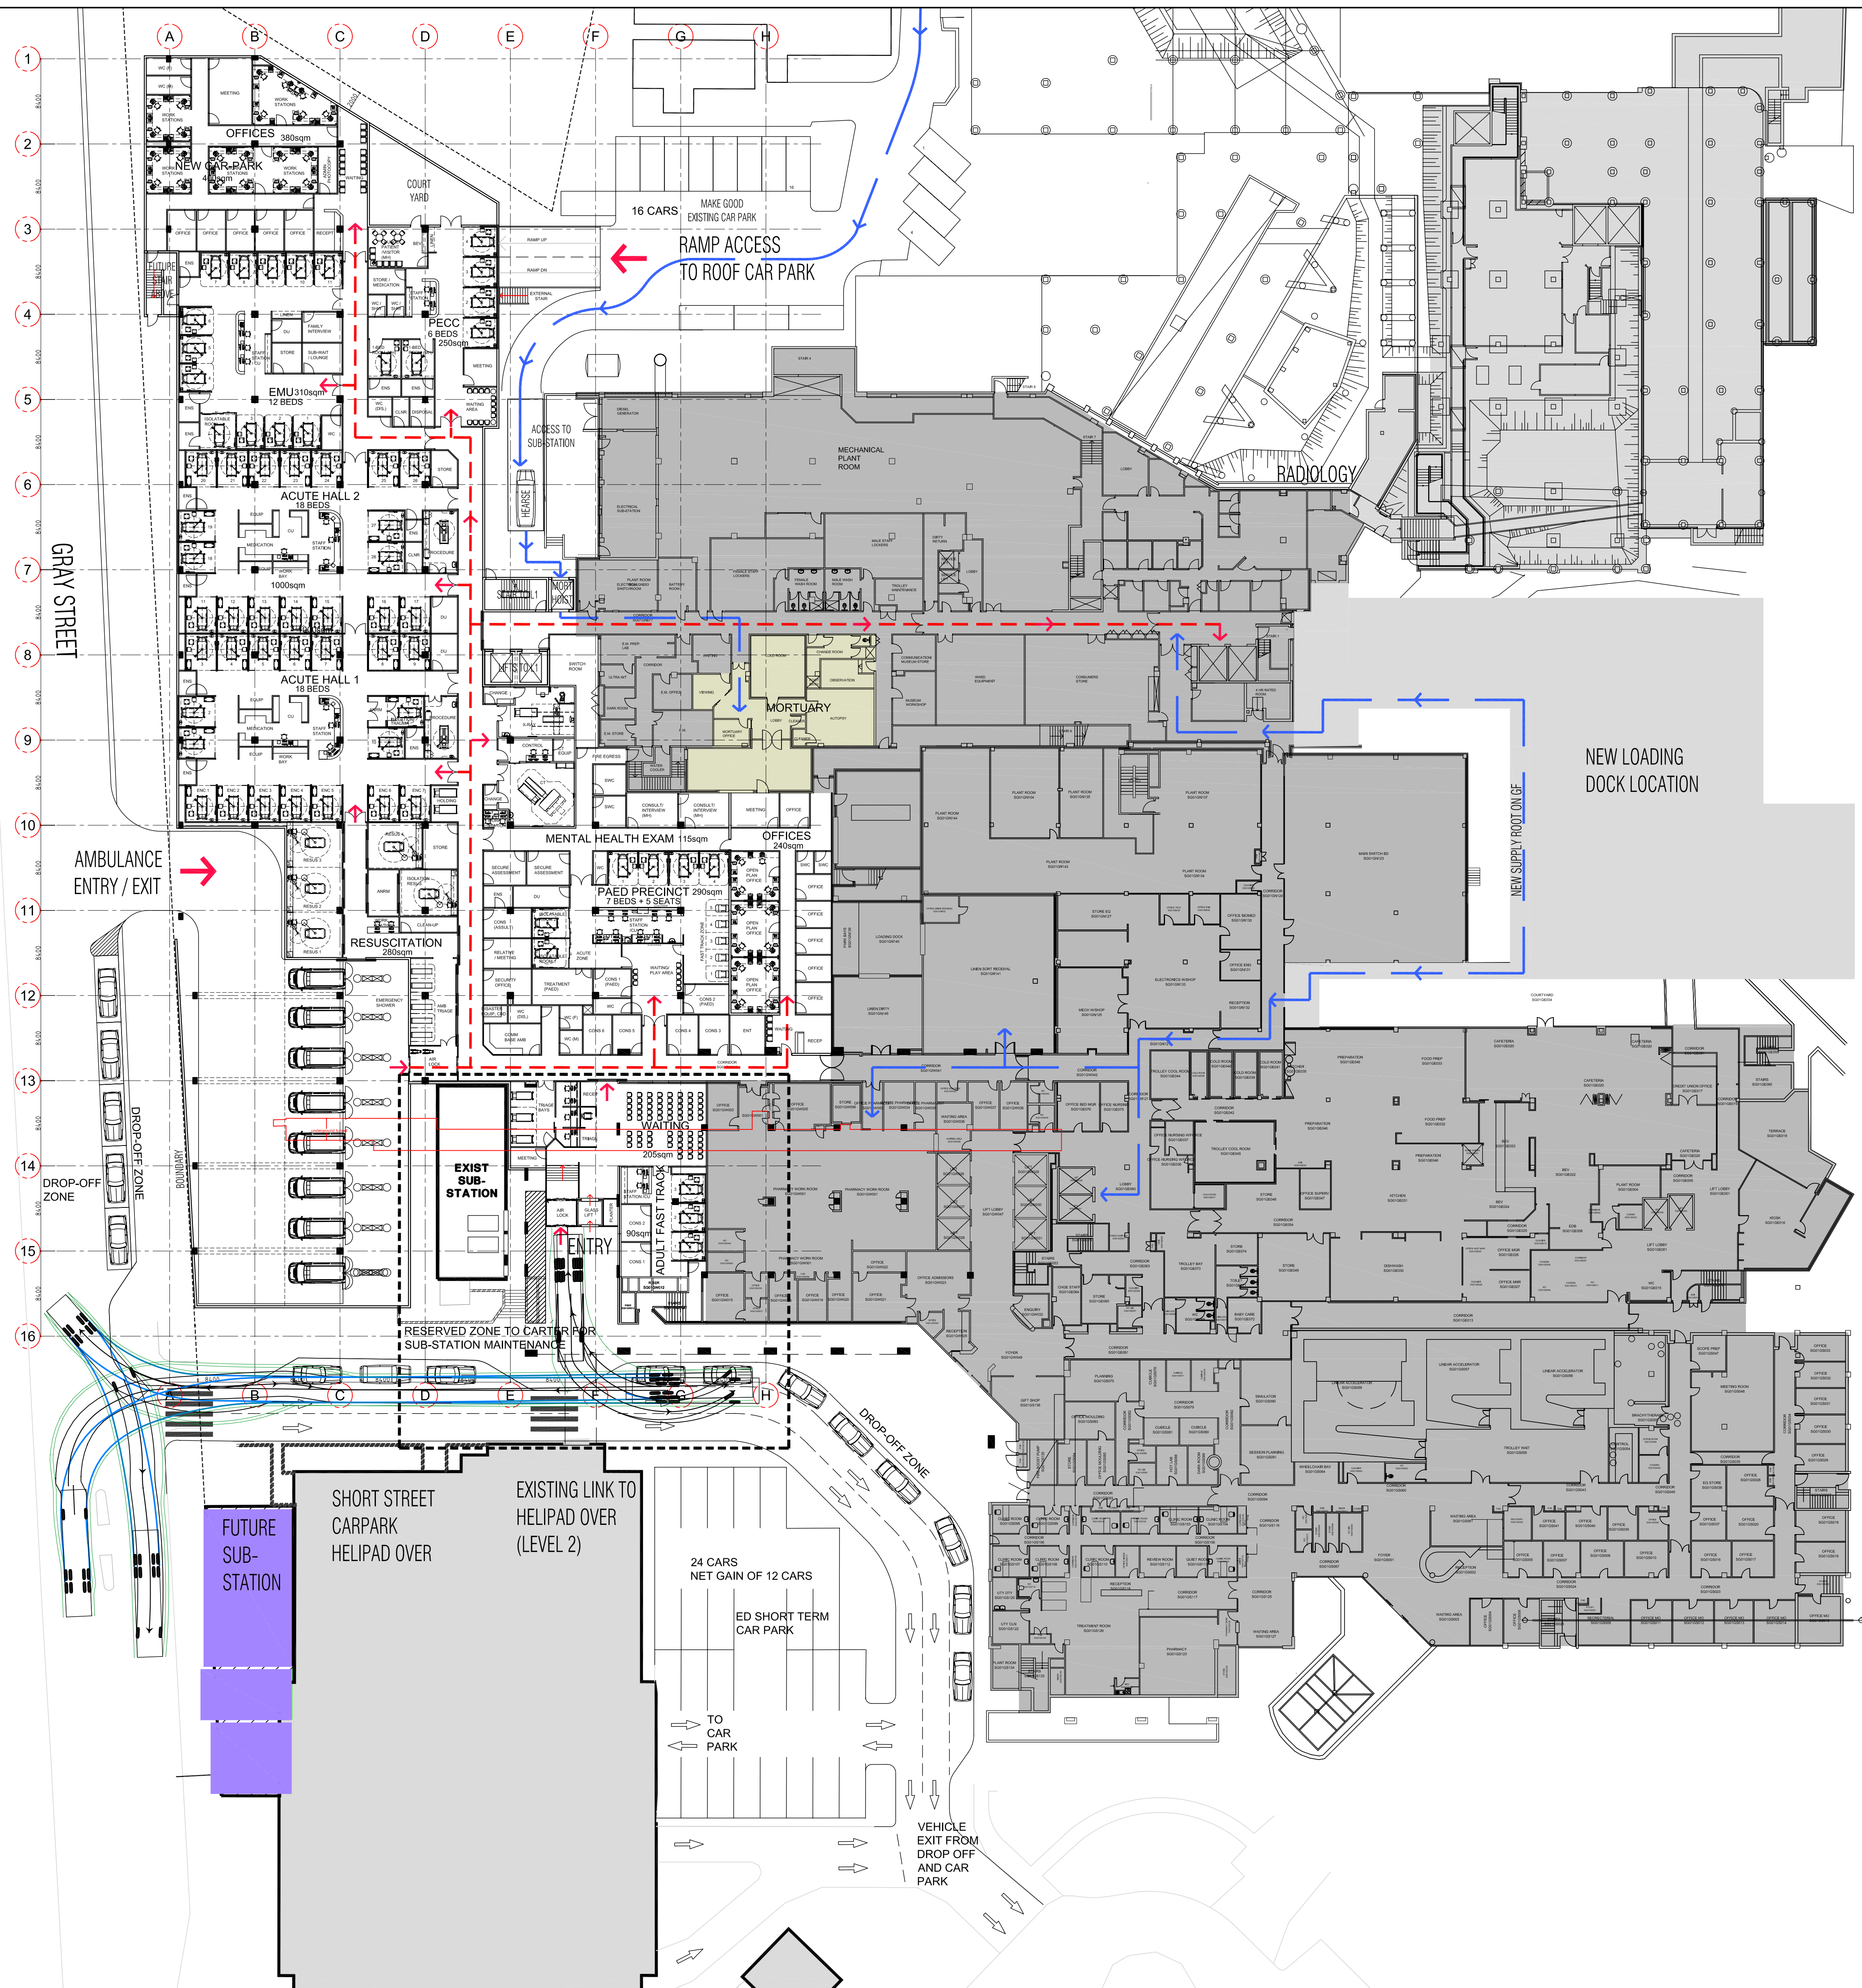

USE FIGURED DIMENSIONS ONLY. DO NOT SCALE. ALL DIMENSIONS SHALL BE VERIFIED ON SITE AND DISCREPANCIES IMMEDIATELY BROUGHT TO THE ATTENTION OF THE PROJECT MANAGER FOR RESOLUTION

"CLOUDS" & REVISIONS ARE INTENDED AS GUIDES AND DO NOT NECESSARILY DESCRIBE THE FULL EXTENT OF REVISIONS. ASCERTAIN FULL EXTENT BY COMPARISON WITH PREVIOUS VERSION.

STRUCTURAL
Cardno
Shaping the Future

MECHANICAL AND MEDICAL GAS
Umwol
Lai

HYDRAULIC AND FIRE
Ac
OR

ELECTRICAL
VOS
Group

PROJECT MANAGER
sweett

Block/ Zone
Drawing Title
MASTER PLAN - GROUND OPTION 11.2

1	ISSUE FOR COMMENT	19.12.11	CK
REV	REVISION DESCRIPTION	DATE	BY
QA	Subject By Date Subject By Date RGS ARCH AUT	STRUC SPEC. CONS SERV	
Project ST GEORGE HOSPITAL EMERGENCY DEPARTMENT			
Principal NSW Health Infrastructure			
TRUE NORTH PROJECT NORTH			
HP HEALTH PROJECTS INTERNATIONAL Architects and Health Facility Planners ACN 066 856 595 Ground Floor, Suite 1, 68 Alfred Street Marrickville, NSW 2061 Ph: (02) 9462 4199 Fax: (02) 9462 4299			
CAD File SGHED-A-P-G-11.2	Dwg No. SGHED-A-P-G(11.2)	Issue	1