


OPTION 11.4a

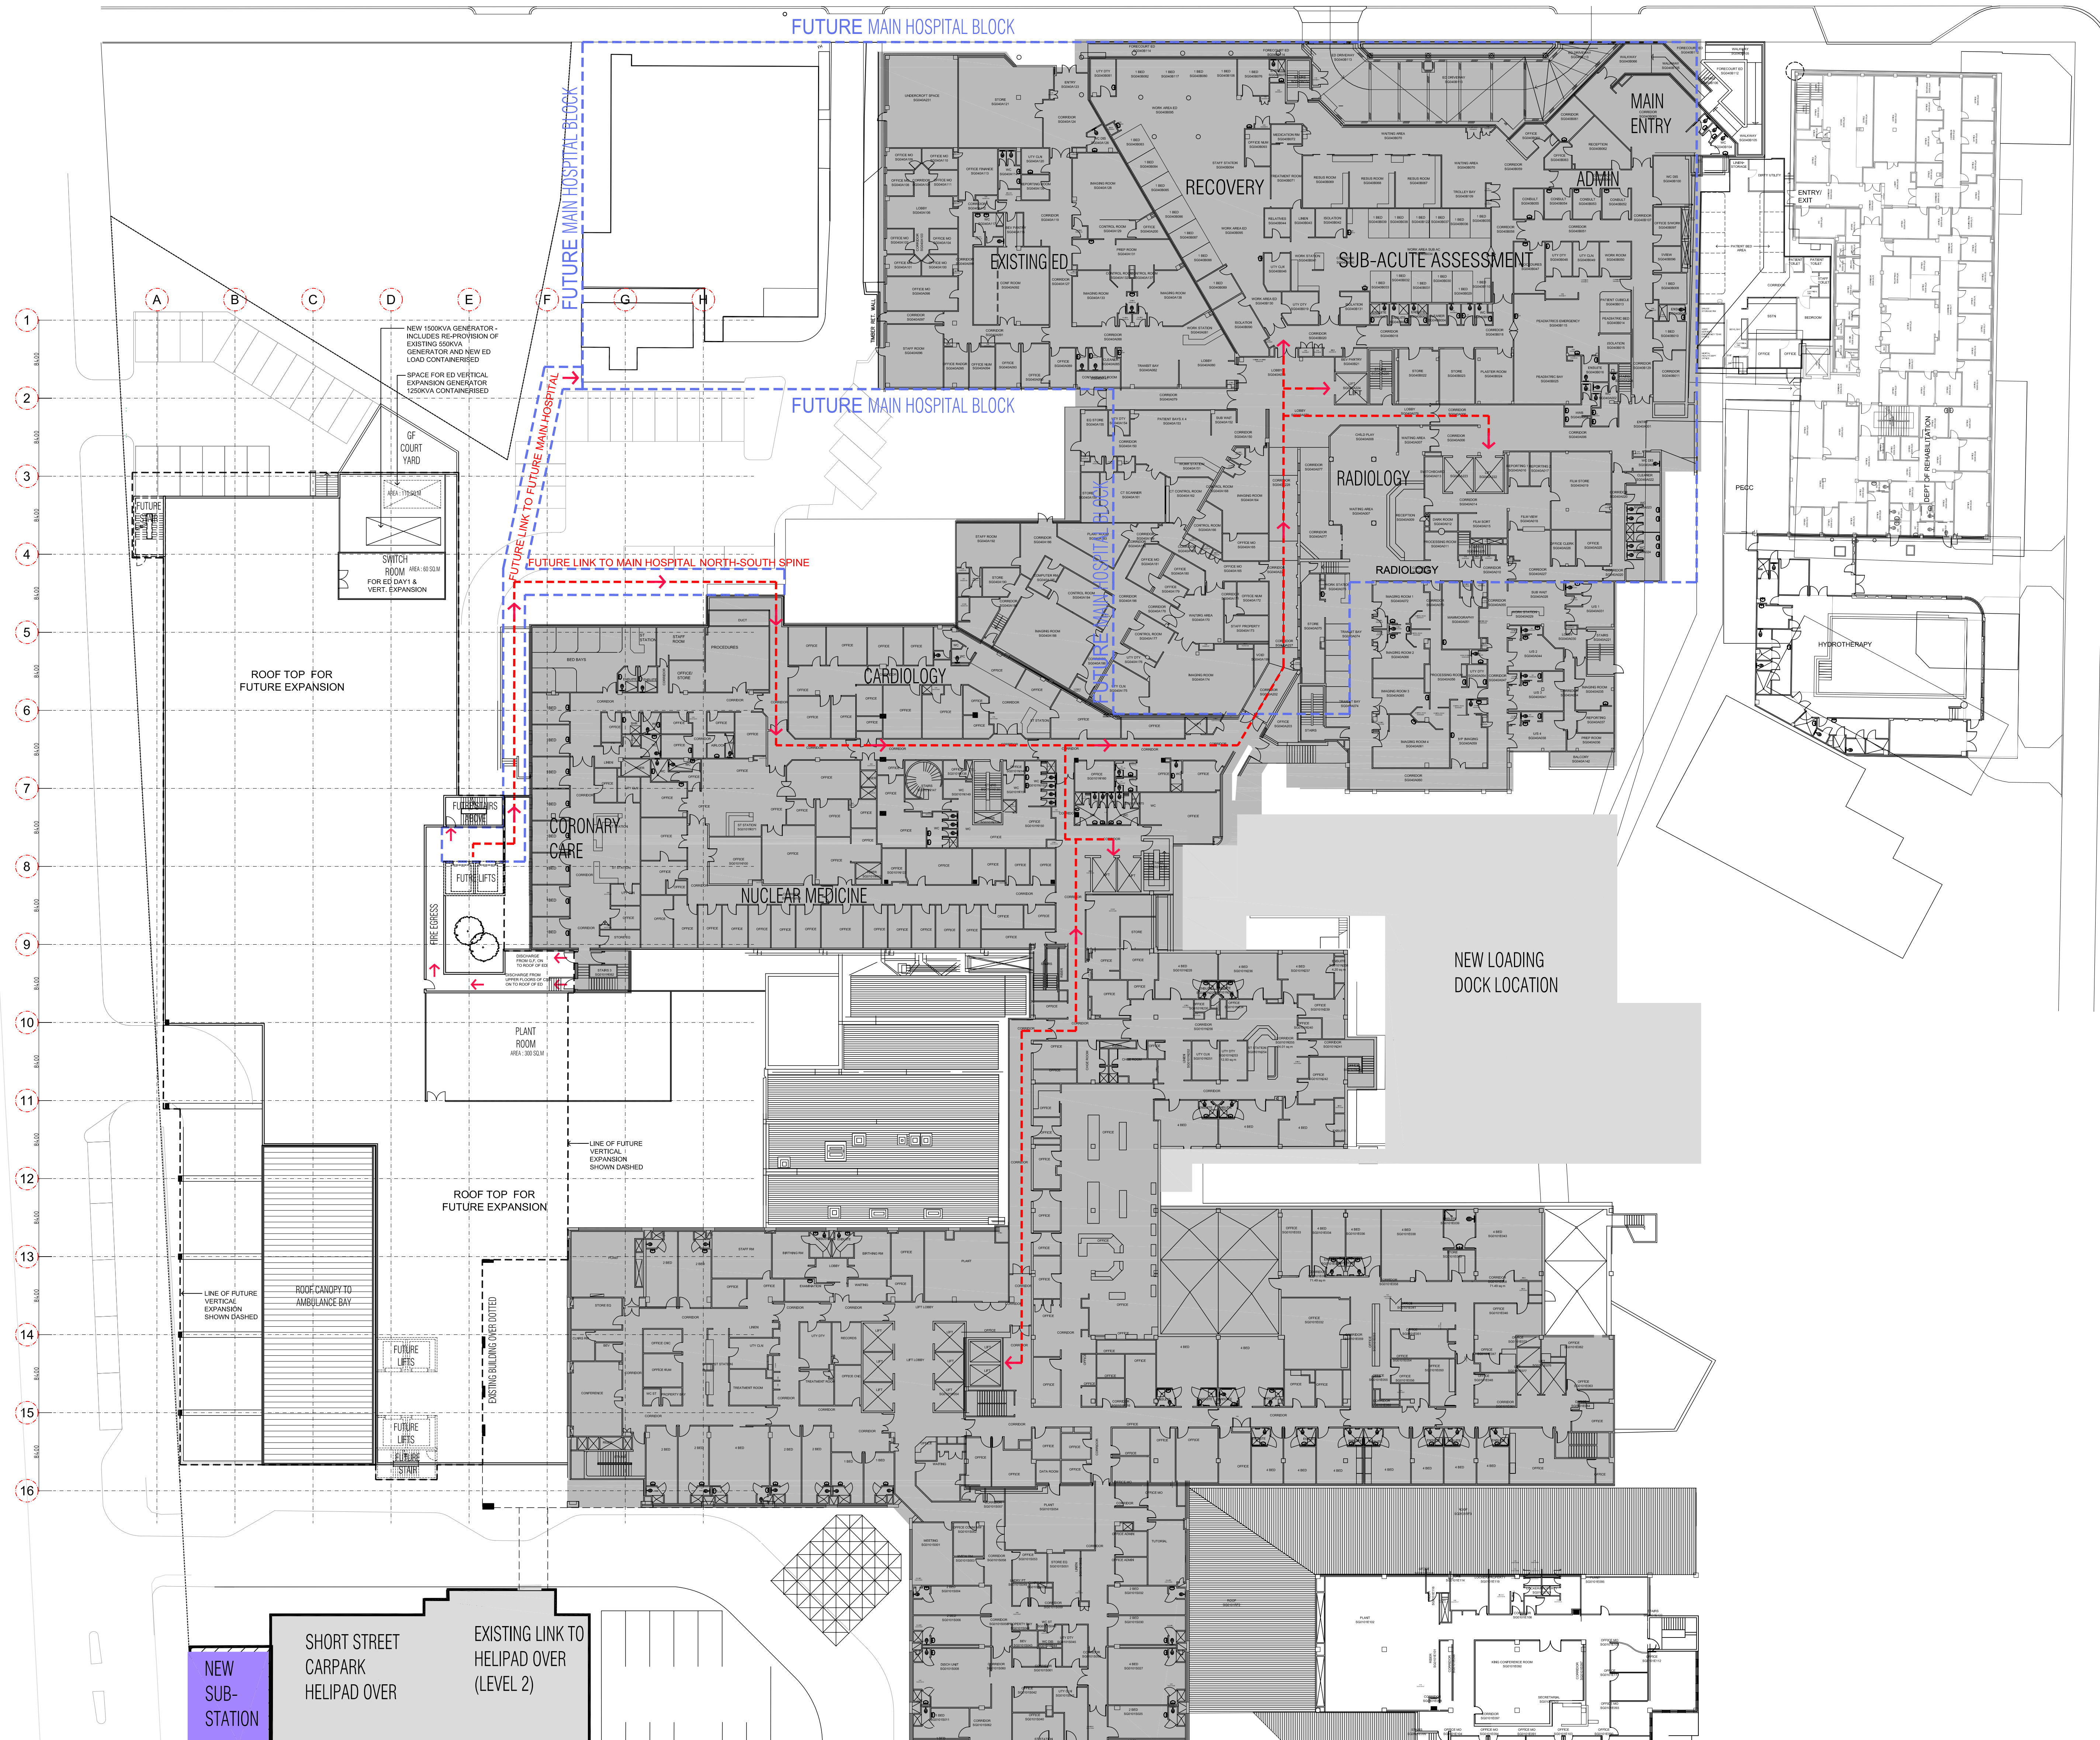

1	ISSUE FOR INFORMATION	19.12.11	CX
REV	REVISION DESCRIPTION	DATE	BY

QA CHECK	Subject	By	Date	Subject	By	Date
	RDS			STRUCT		
	ARCH			SPEC. CONS		
	AUT			SERV		

Project	ST GEORGE HOSPITAL EMERGENCY DEPARTMENT
---------	--

Principal

 **NSW**
GOVERNMENT

Health
Infrastructure


TRUE NORTH 

HP **HEALTH PROJECTS INTERNATIONAL**
Architects and Health Facility Planners
ACN 066 856 595
Ground Floor, Suite 1, 68 Alfred Street
Milsons Point, NSW 2061
Ph: (02) 9460 4199 Fax: (02) 9460 4299


Block/ Zone	Drawn	Checked	Date	Scale/s	 NSW Health Facility Planners GCM 066 156 999 Ground Floor, Suite 1, 68 Alfred Street Maitland Point, NSW 2061 Ph: (02) 9460 4199 Fax: (02) 9460 4299		
Drawing Title MASTER PLAN - LEVEL 1 OPTION 11.4a	CX		16.12.11	1:300	CAD File	Dwg.No.	Issue
					SGCHED-A-P-01-11.4a SGHED-A-P-1(11.4a)		1

STAGE 2 DEVELOPMENT
DEMOLISHING EXISTING SUB STATION

STAGE 1 DEVELOPMENT
WITH EXISTING SUB STATION KEPT IN PLACE

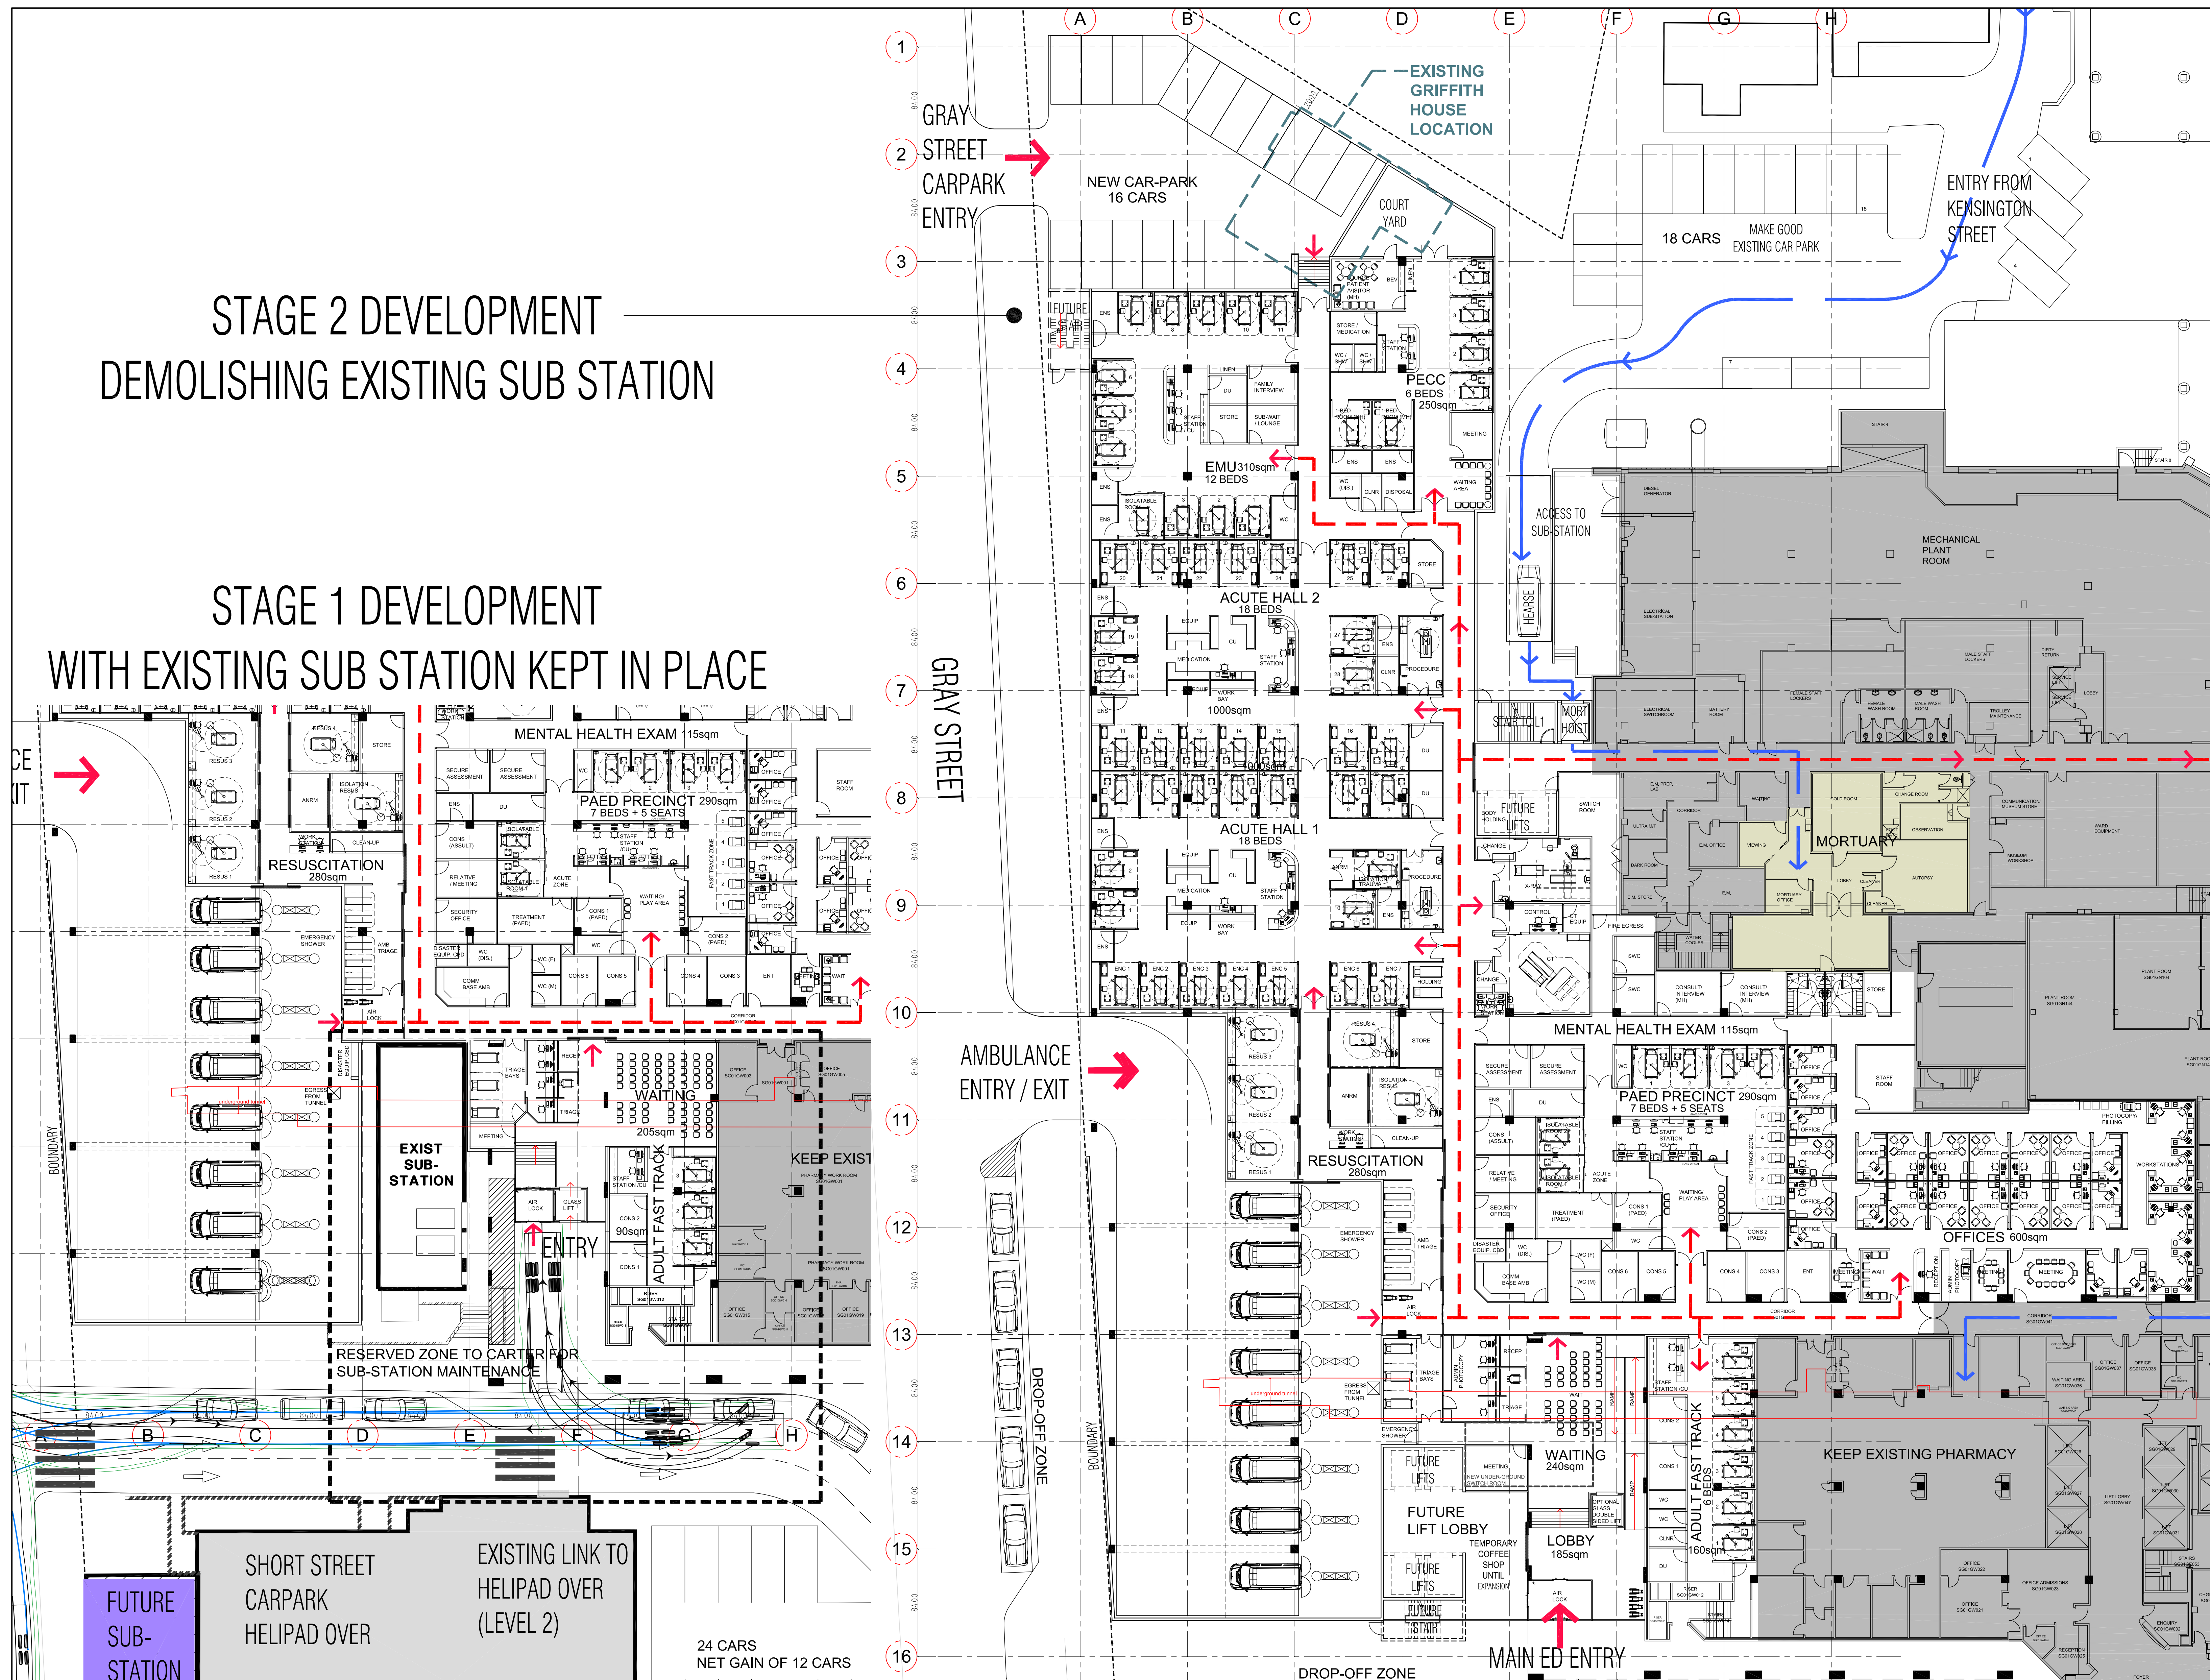

OPTION 11.4a

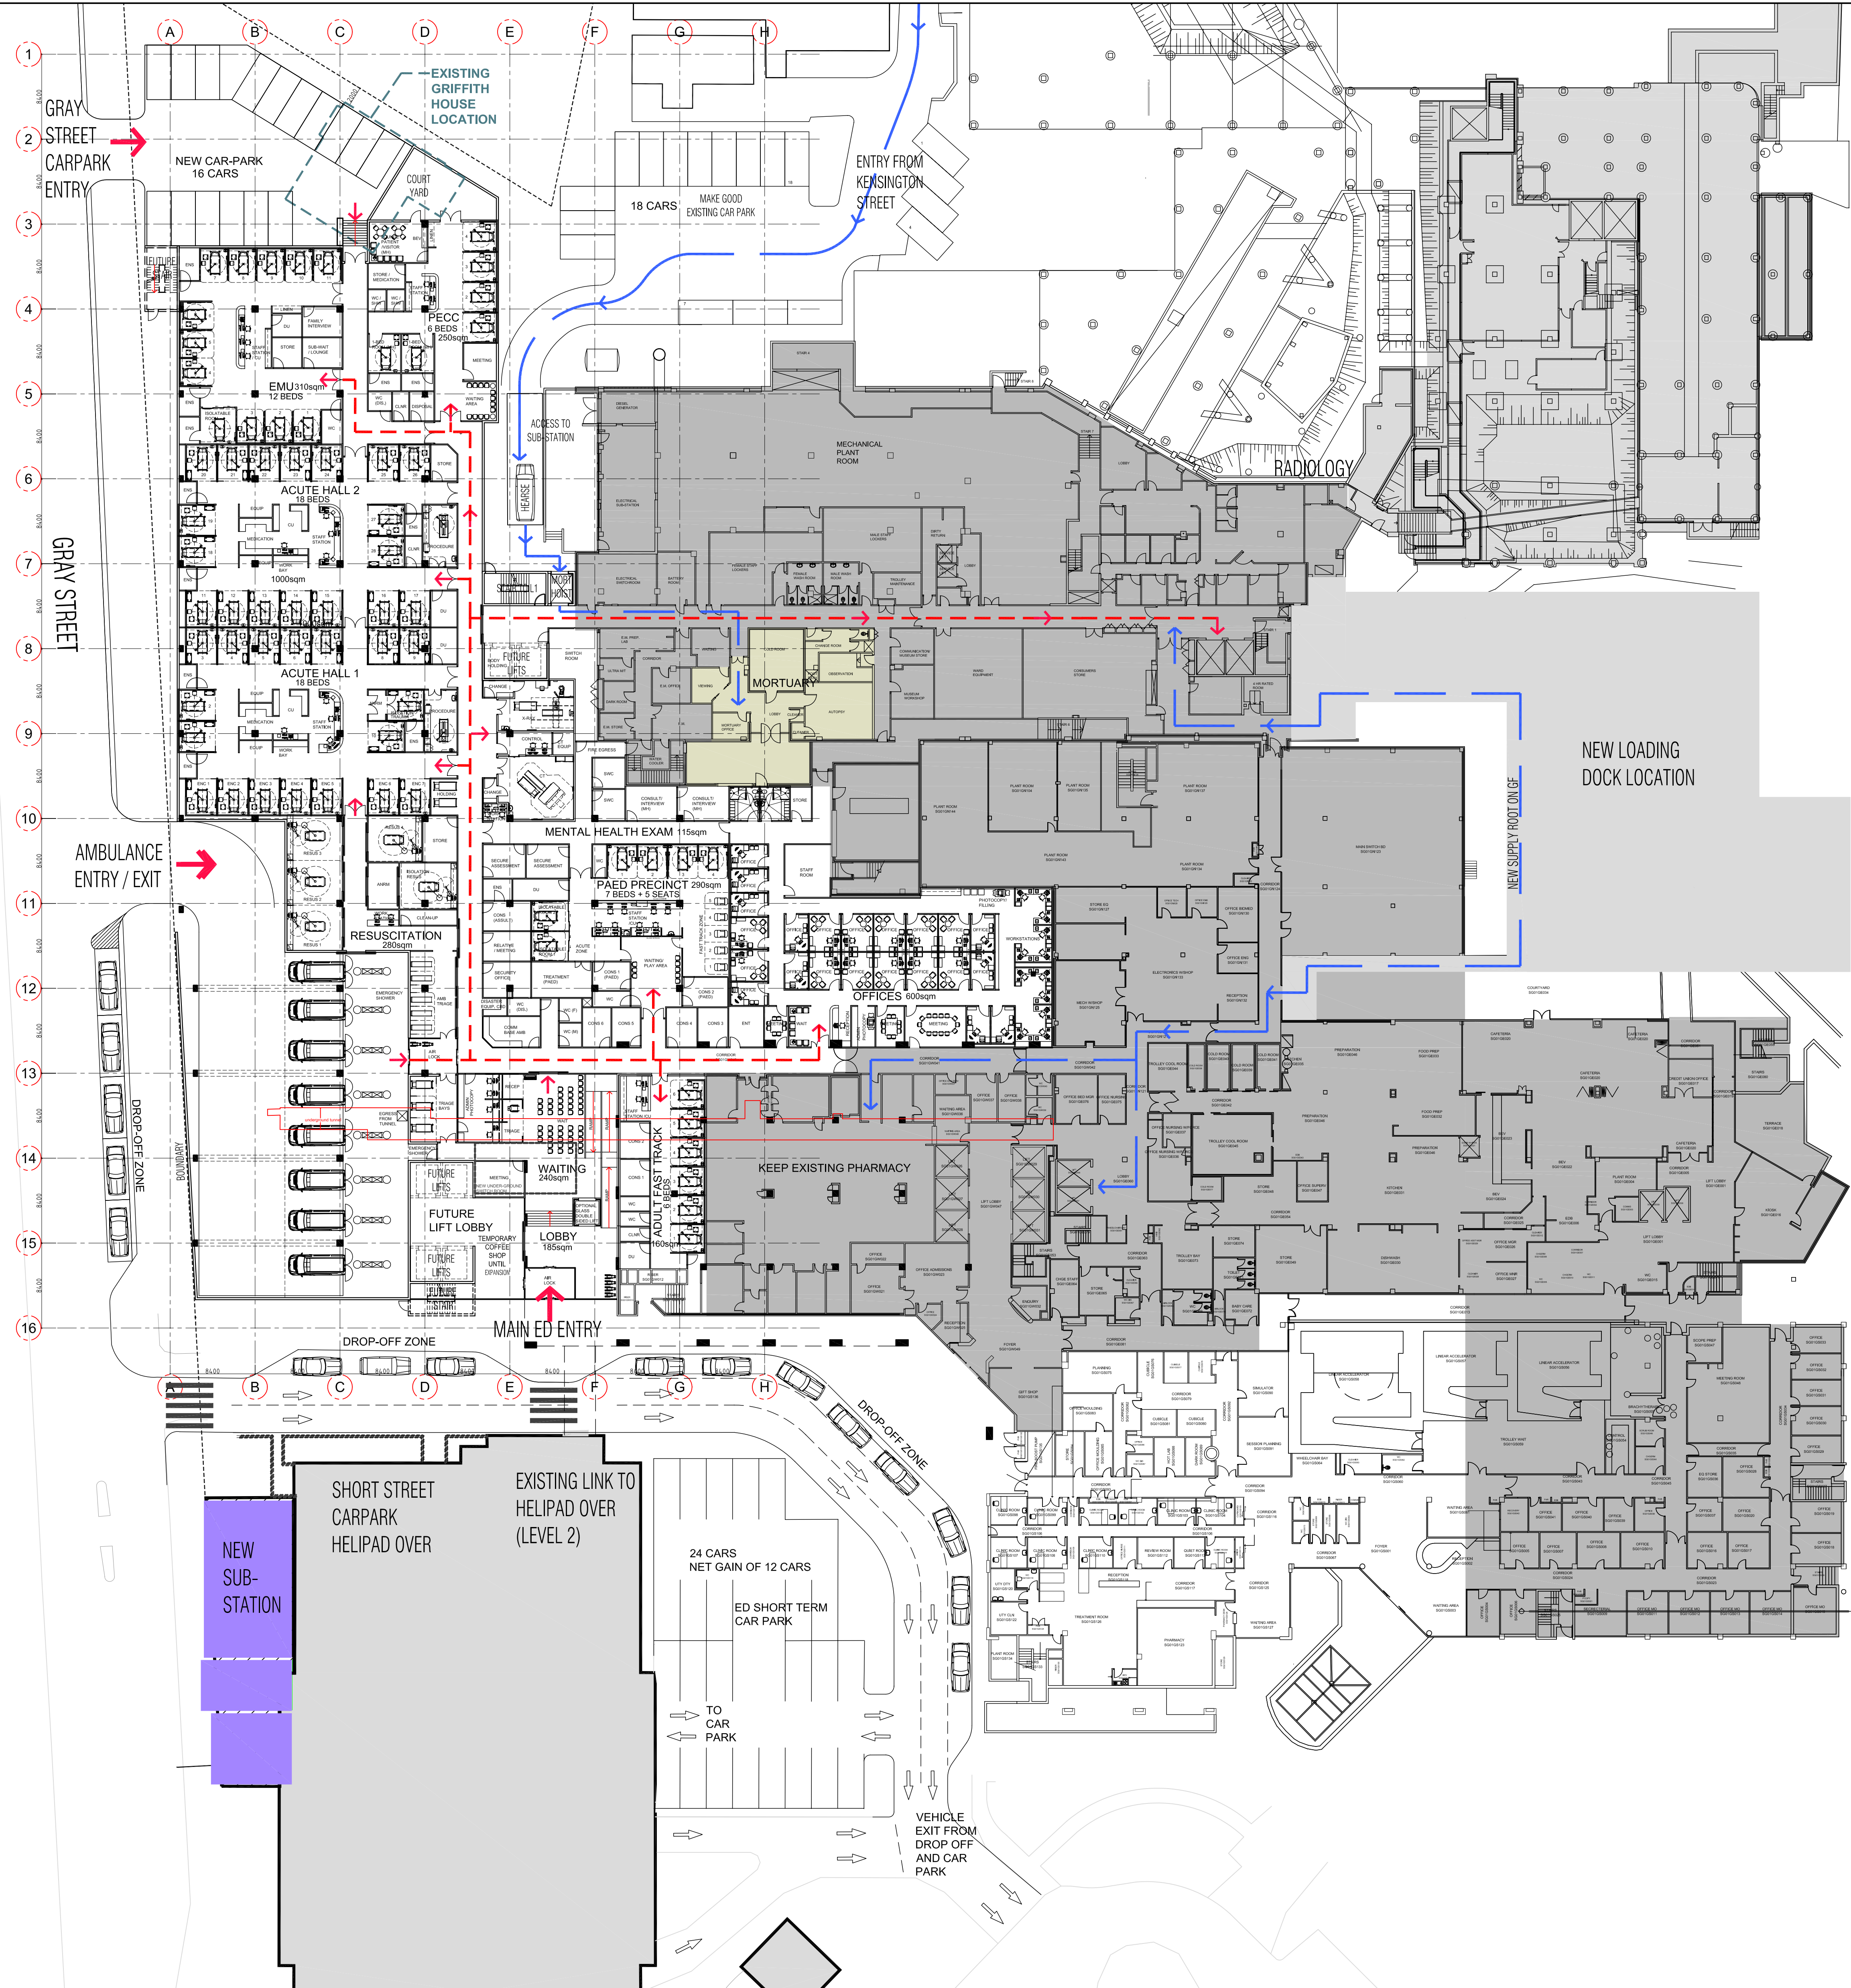

USE FIGURED DIMENSIONS ONLY. DO NOT SCALE. ALL DIMENSIONS SHALL BE VERIFIED ON SITE AND DISCREPANCIES IMMEDIATELY BROUGHT TO THE ATTENTION OF THE PROJECT MANAGER FOR RESOLUTION

"CLOUDS" & REVISIONS ARE INTENDED AS GUIDES AND DO NOT NECESSARILY DESCRIBE THE FULL EXTENT OF REVISIONS. ASCERTAIN FULL EXTENT BY COMPARISON WITH PREVIOUS VERSION.

STRUCTURAL
Cardno
Shaping the Future

MECHANICAL AND MEDICAL GAS
Umwow Lai

HYDRAULIC AND FIRE
AcOR

ELECTRICAL
VOS Group

PROJECT MANAGER
sweett

Block/ Zone
Drawing Title
MASTER PLAN - GROUND OPTION 11.4a

1	ISSUE FOR COMMENT	19.12.11	CK
REV	REVISION DESCRIPTION	DATE	BY
QA	Subject By Date Subject By Date CHECK ARCH SPEC. CONS AUT SERV		

Project
ST GEORGE HOSPITAL
EMERGENCY DEPARTMENT

Principal
NSW Health
Infrastructure

TRUE NORTH
PROJECT NORTH

HP HEALTH PROJECTS INTERNATIONAL
Architects and Health Facility Planners
ACN 066 856 595
Ground Floor, Suite 1, 68 Alfred Street
Marrickville, NSW 2061
Ph: (02) 9462 4199 Fax: (02) 9462 4299
CAD File: SGHED-A-P-G-11.4a
Dwg No: SGHED-A-P-G(11.4a)
Issue: 1