


REV	REVISION DESCRIPTION	DATE	BY
1	ISSUE FOR COMMENT	19.12.11	EX

QA	Subject	Date	Subject	Date
CHECK	ARCH		SPEC. CONS	
	AUT		SERV	


Project  
**ST GEORGE HOSPITAL**  
EMERGENCY DEPARTMENT

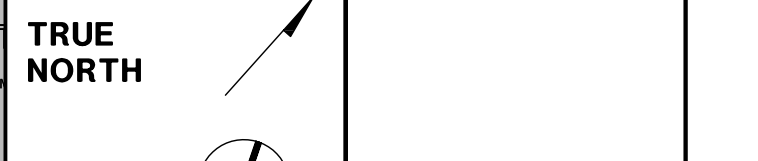

Principal  
**HPI HEALTH PROJECTS INTERNATIONAL**  
Architects and Health Facility Planners  
ACN 096 856 595  
Ground Floor, Suite 1, 68 Alfred Street  
Miltons Point, NSW 2061  
Ph: (02) 9460 4199 Fax: (02) 9460 4299

USE FIGURED DIMENSIONS ONLY. DO NOT SCALE.  
ALL DIMENSIONS SHALL BE VERIFIED ON SITE AND DISCREPANCIES IMMEDIATELY BROUGHT TO THE ATTENTION OF THE PROJECT MANAGER FOR RESOLUTION

"CLOUDS" & REVISIONS ARE INTENDED AS GUIDES AND DO NOT NECESSARILY DESCRIBE THE FULL EXTENT OF REVISIONS. ASCERTAIN FULL EXTENT BY COMPARISON WITH PREVIOUS VERSION.

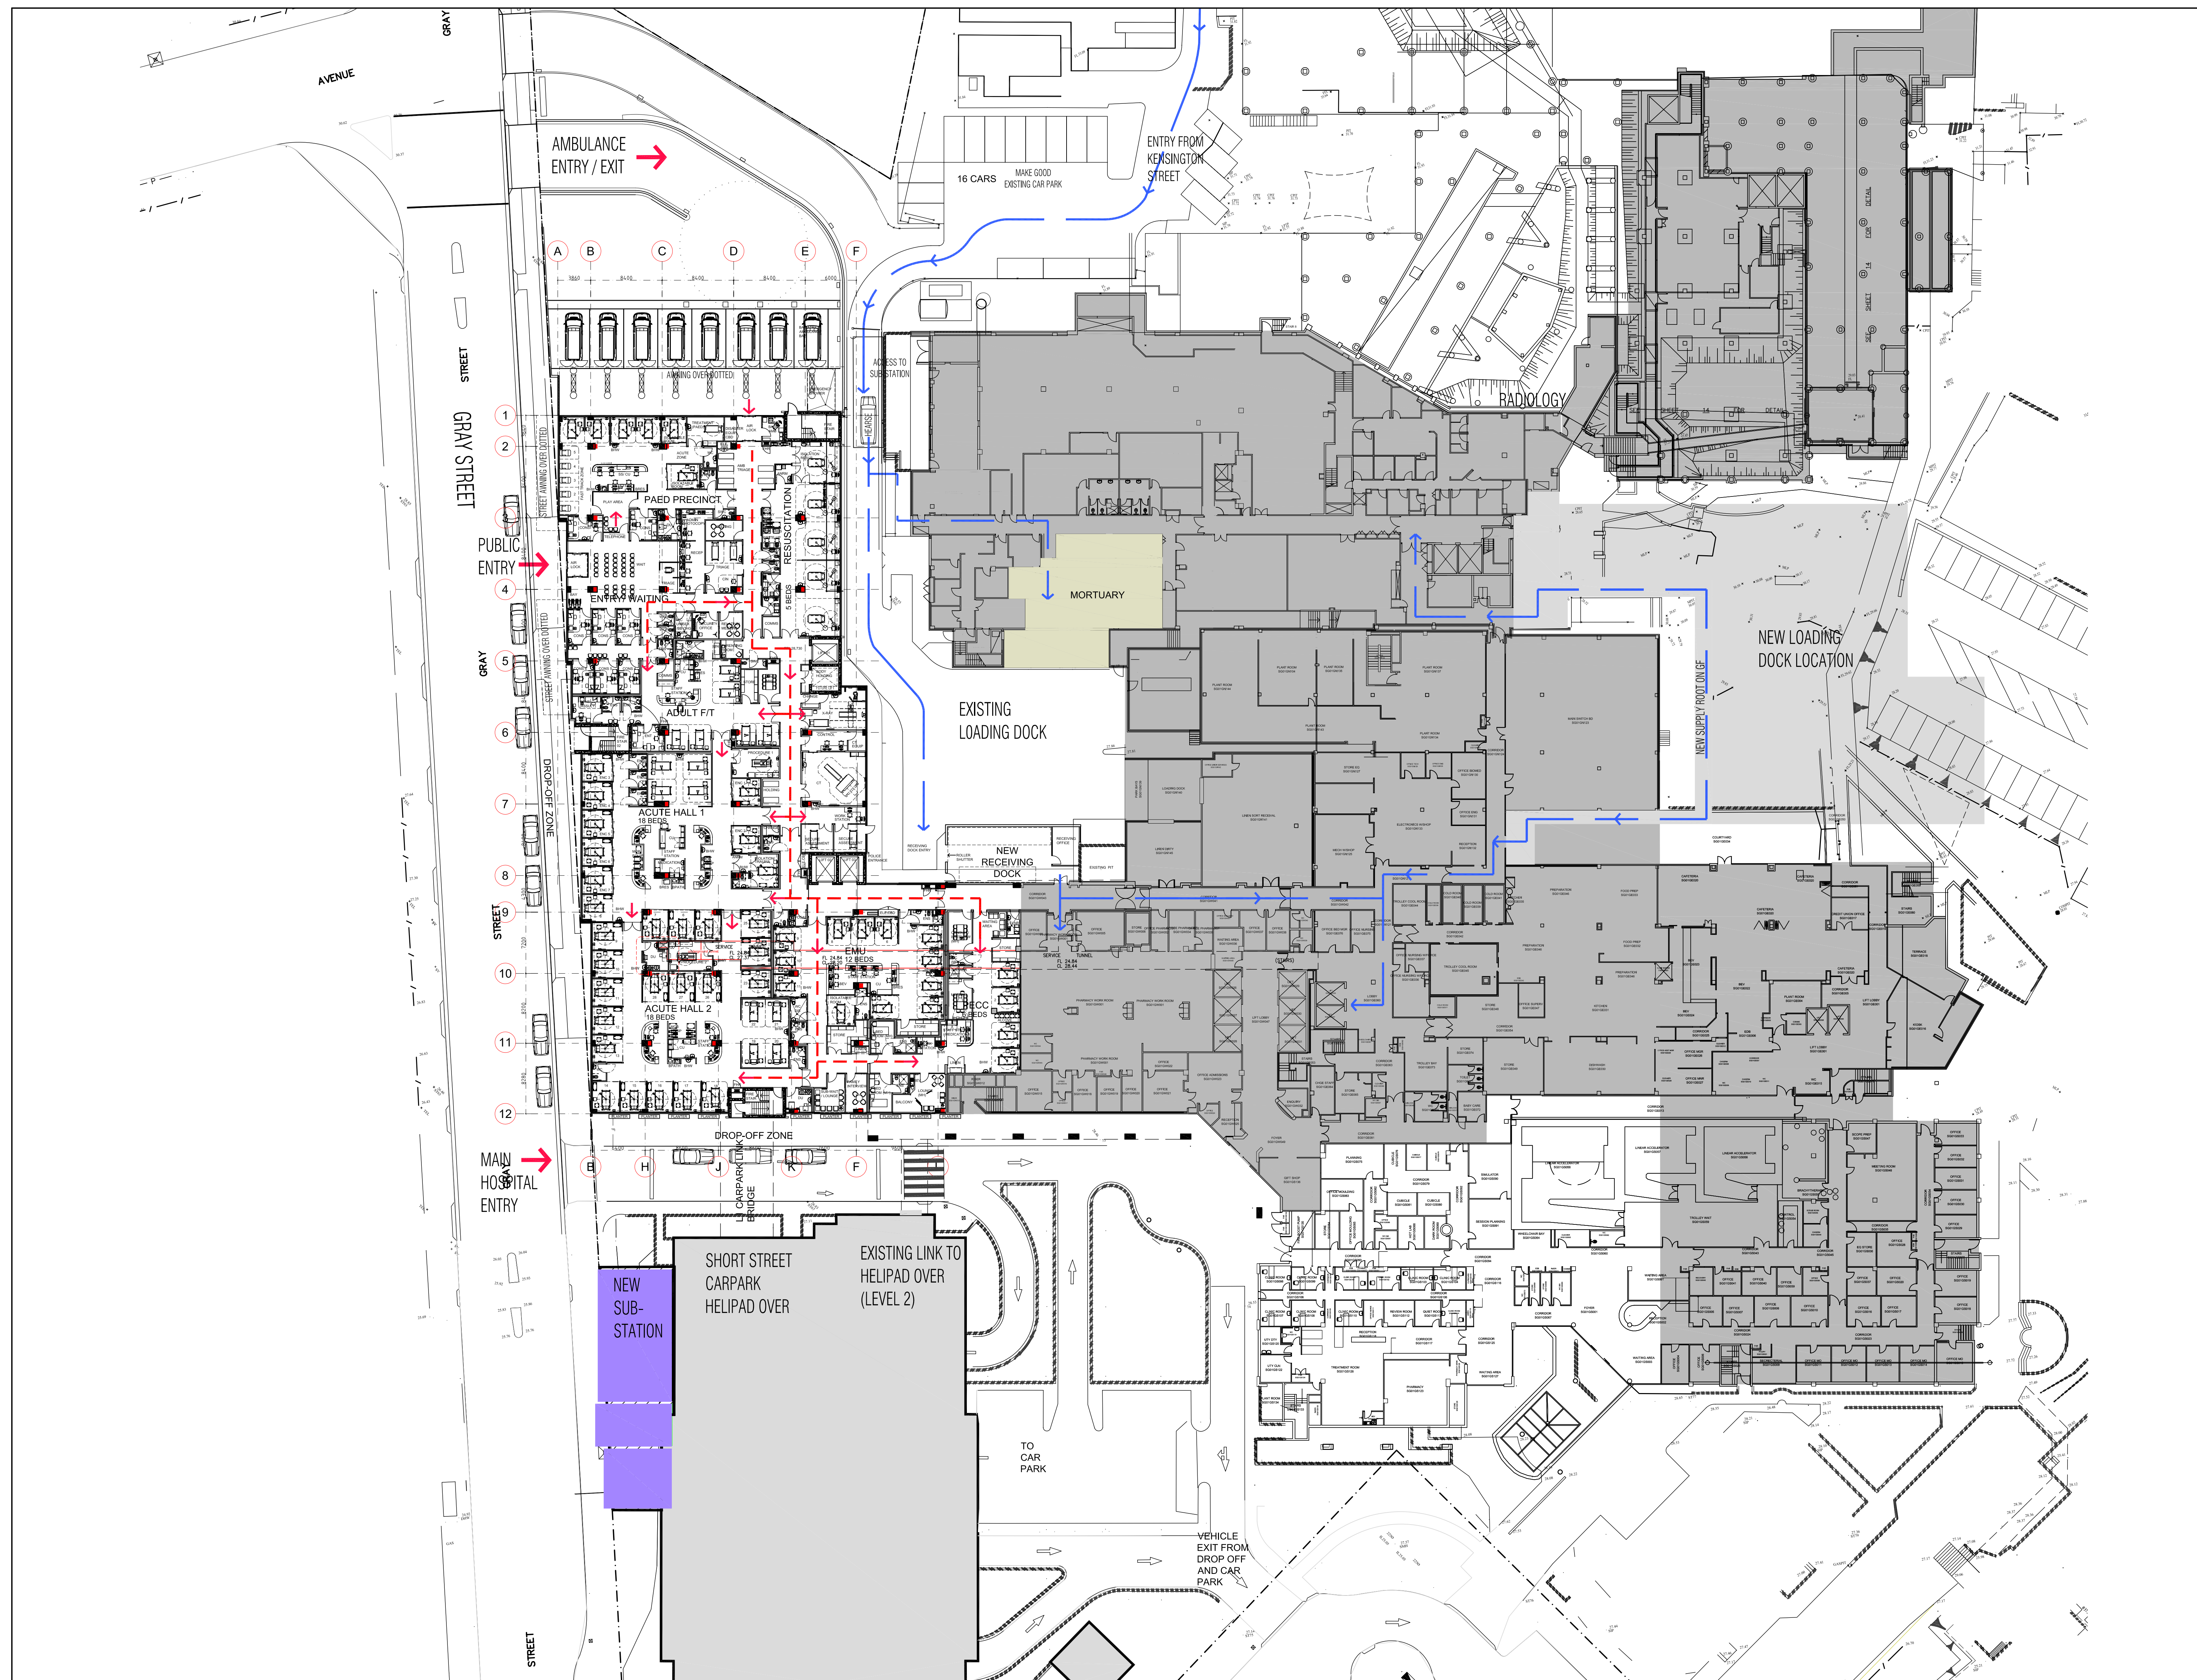

USE FIGURED DIMENSIONS ONLY. DO NOT SCALE. ALL DIMENSIONS SHALL BE VERIFIED ON SITE AND DISCREPANCIES IMMEDIATELY BROUGHT TO THE ATTENTION OF THE PROJECT MANAGER FOR RESOLUTION

"CLOUDS" & REVISIONS ARE INTENDED AS GUIDES AND DO NOT NECESSARILY DESCRIBE THE FULL EXTENT OF REVISIONS. ASCERTAIN FULL EXTENT BY COMPARISON WITH PREVIOUS VERSION.

STRUCTURAL  
 Cardno  
 Sleping the Face

MECHANICAL AND MEDICAL GAS  
 Umow Lai

HYDRAULIC AND FIRE  
 Ac OR

ELECTRICAL  
 VOS Group


PROJECT MANAGER  
 sweett

Block/ Zone  
 Drawing Title  
**MASTER PLAN - GROUND (SD)**

Drawn	Checked	Date	Scale/s
CX		16.12.11	1:300

1	ISSUE FOR COMMENT	19.12.11	CX
REV	REVISION DESCRIPTION	DATE	BY
QA	Subject By Date Subject By Date		
CHECK	ARCH STRUCT	SPEC. CONS	SERV

Project  
**ST GEORGE HOSPITAL  
 EMERGENCY DEPARTMENT**

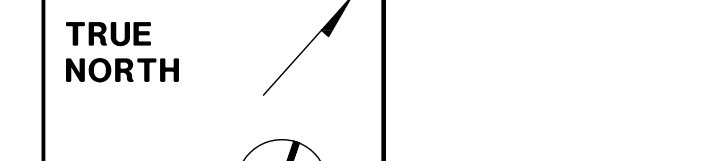

**HPI HEALTH PROJECTS INTERNATIONAL**  
 Architects and Health Facility Planners  
 ACN 096 856 595  
 Ground Floor, Suite 1, 68 Alfred Street  
 Milsons Point, NSW 2061  
 Ph: (02) 9460 4199 Fax: (02) 9460 4299

CAD File	Dwg No.	Issue
SGHD-A-P-G-SD	SGHD-A-P-G(SD)	1