


BUILDING 3

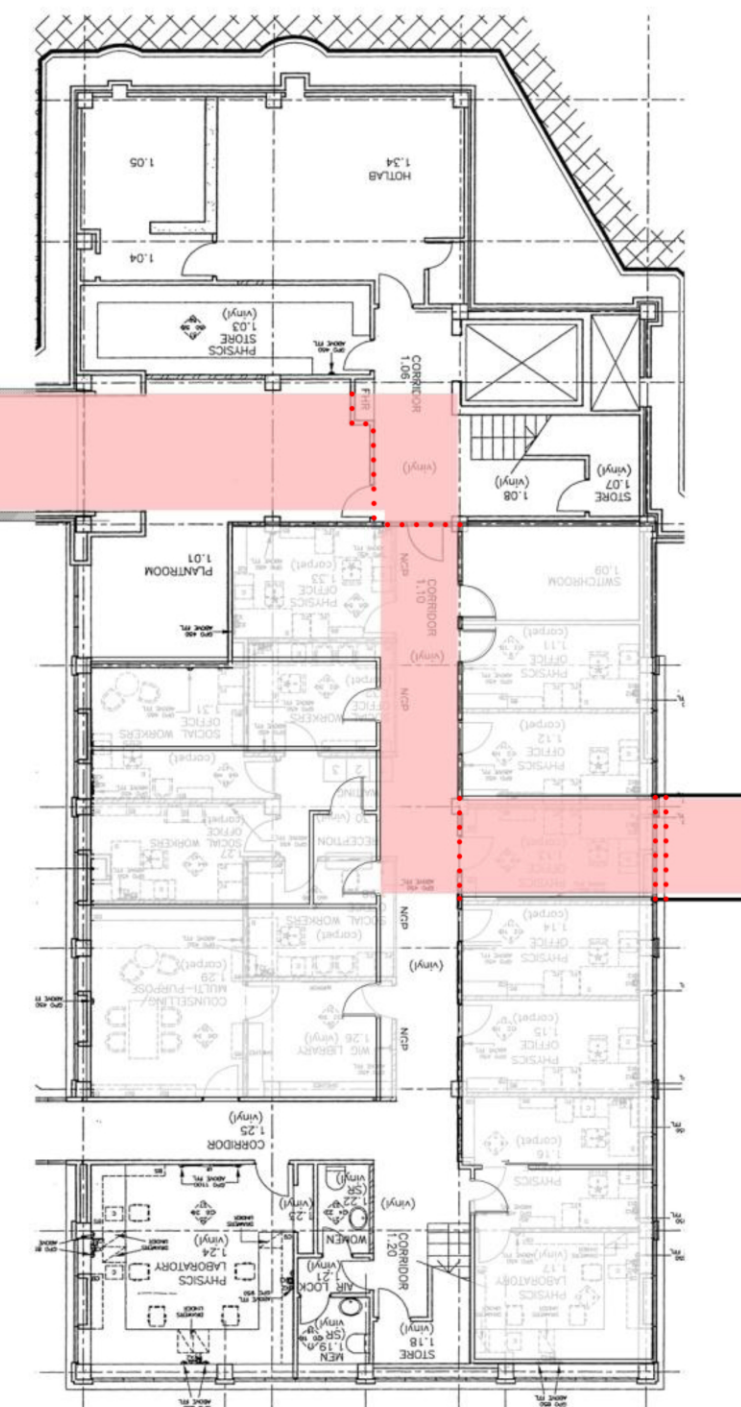

..... DEMOLITION SCOPE