


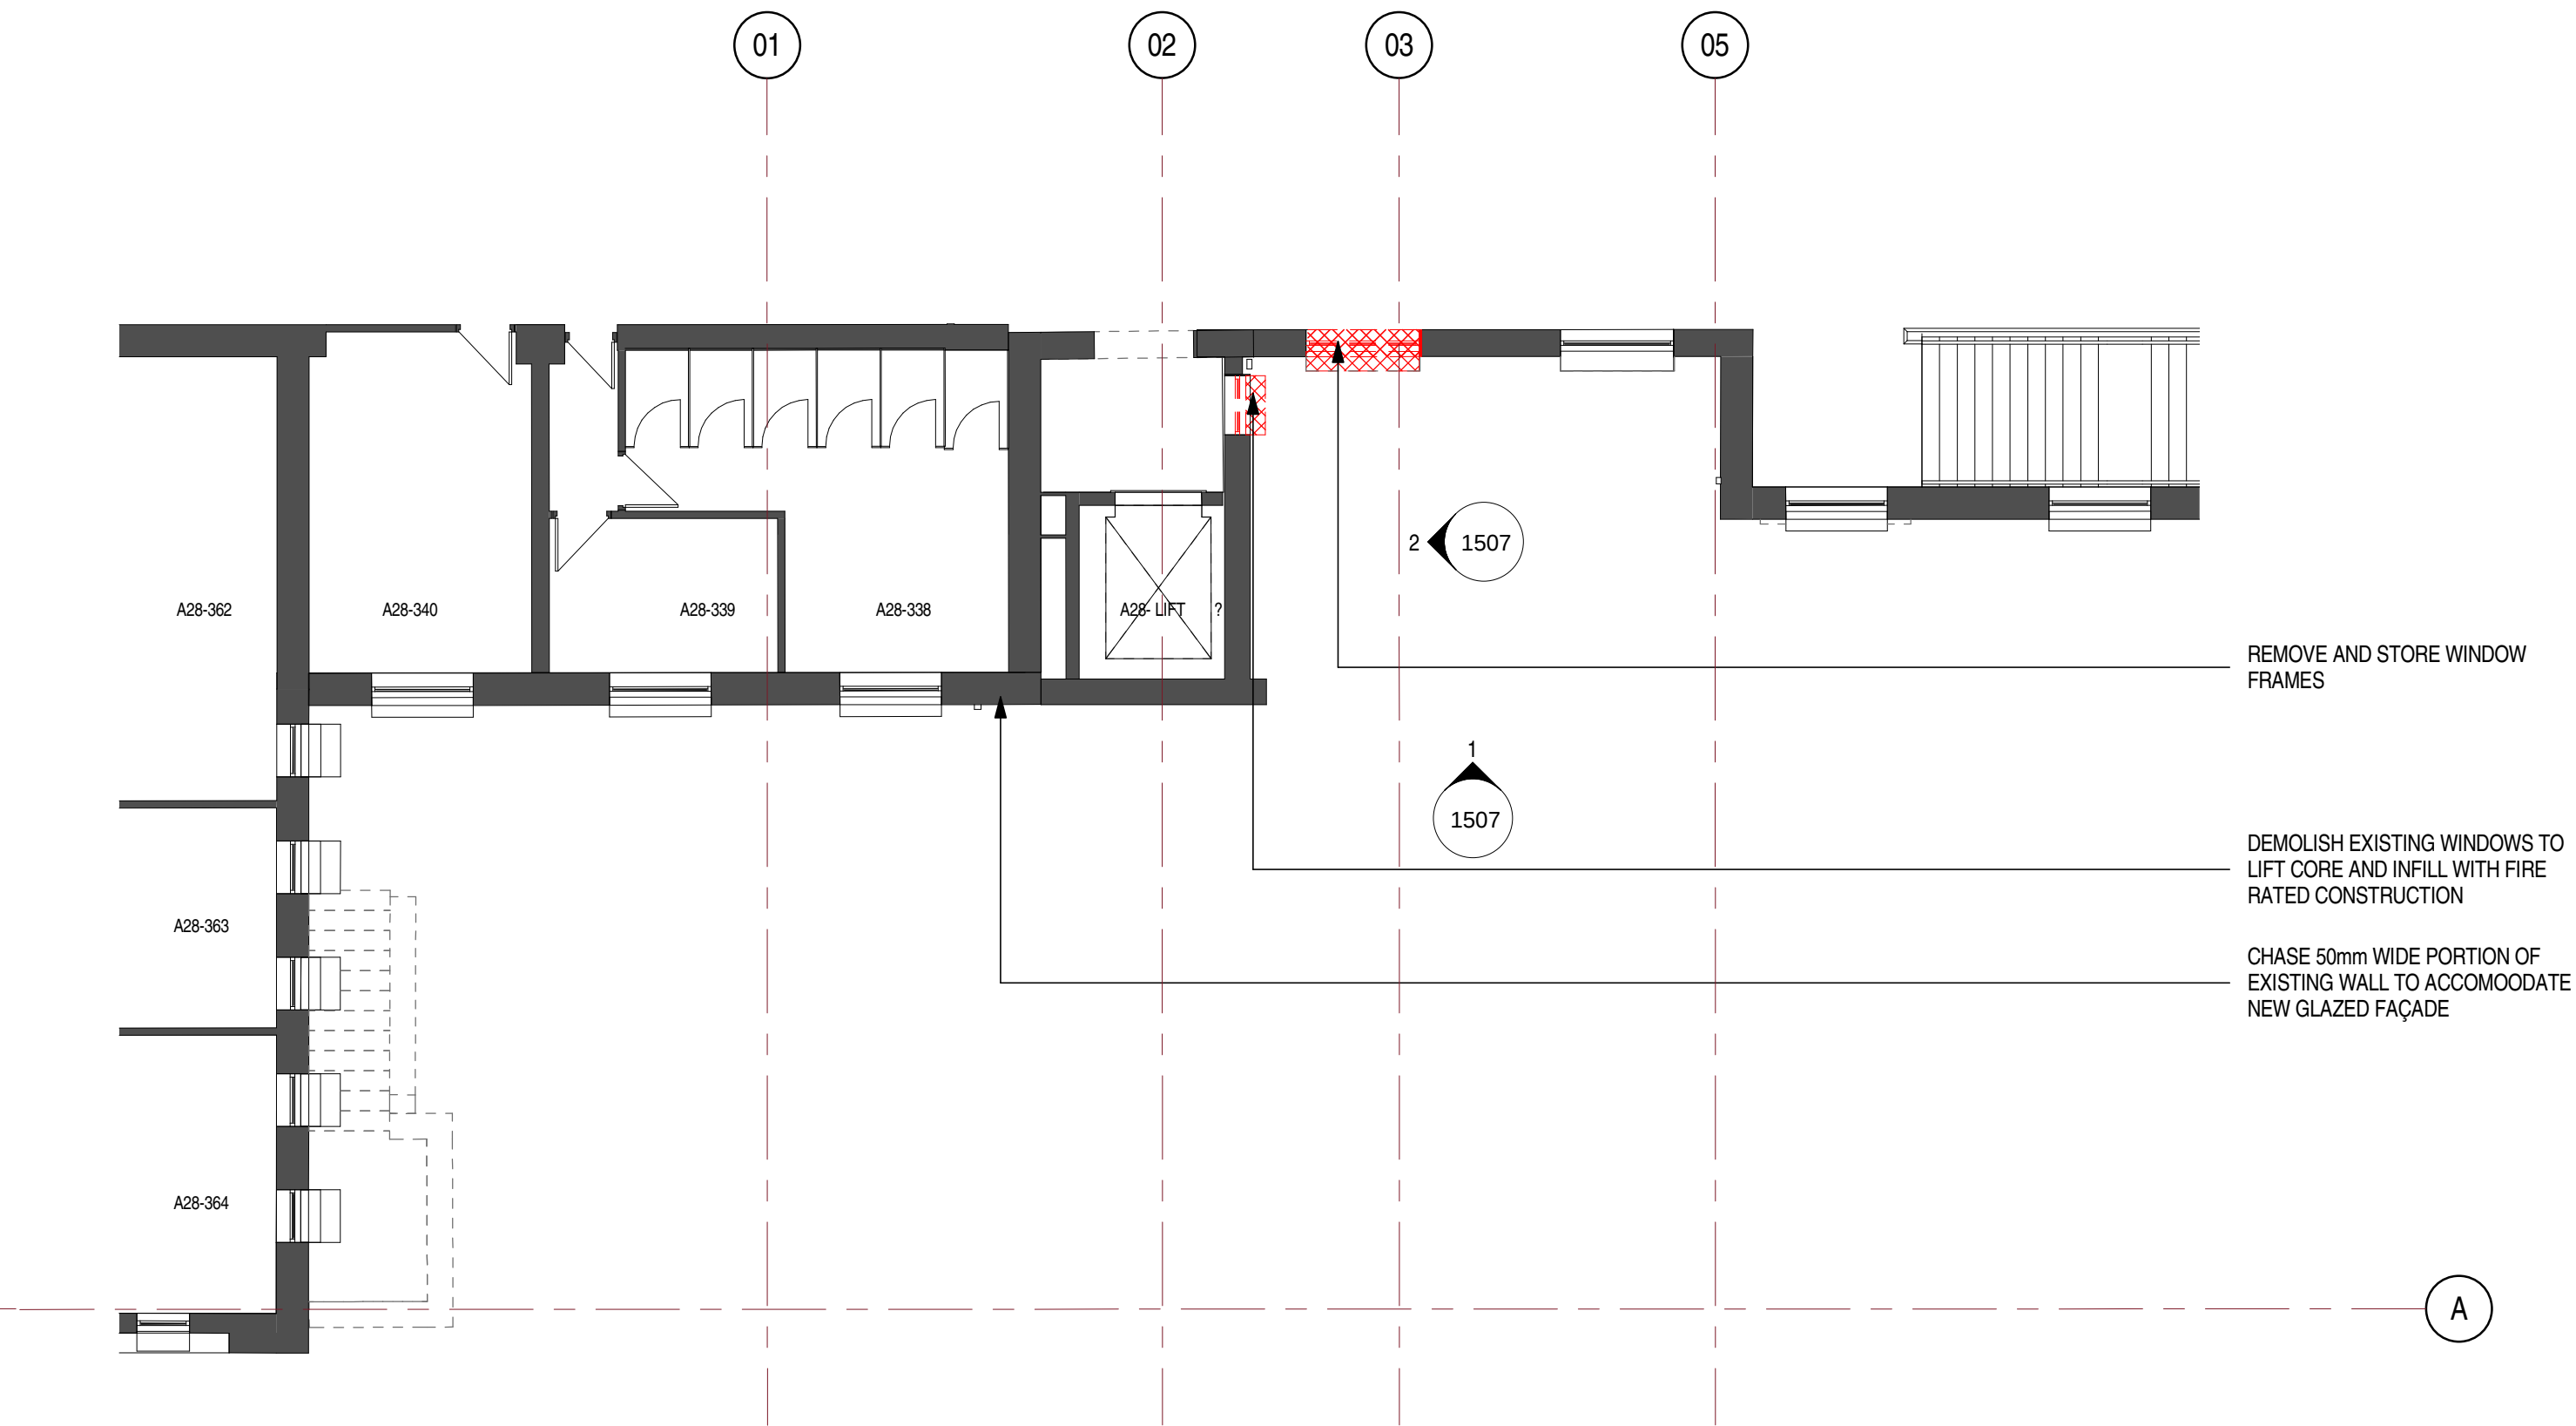

2 Demolition A28 - Link West - Level 2 (RL 29.0)

27/09/2012 1:02:02 PM