


(Web Depth > CHS Diameter)



(Web Depth > CHS Diameter)



(Web Depth < CHS Diameter)

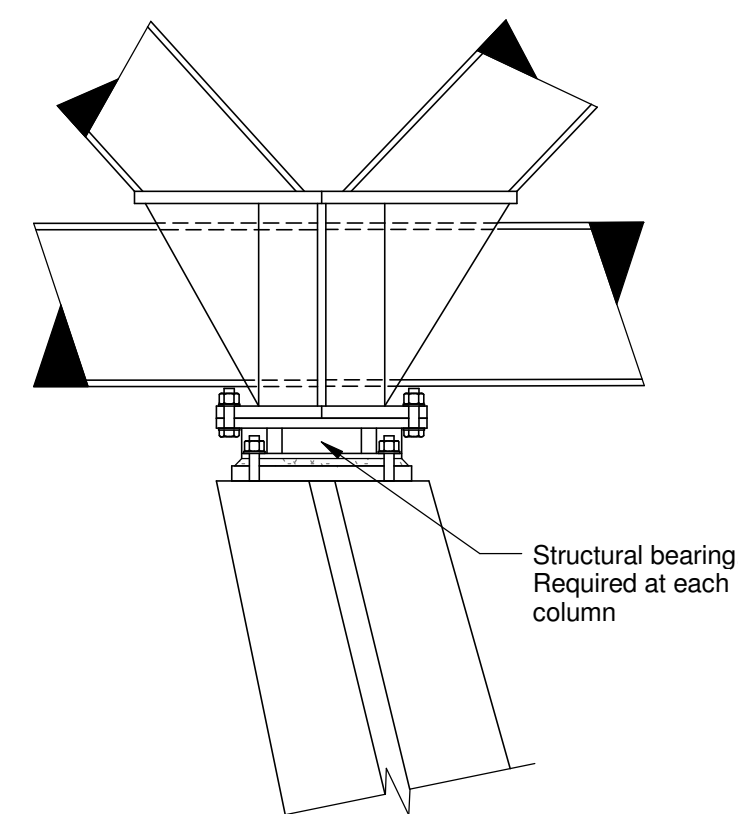

Bearing Detail
Scale: 1 : 15

Truss Columns									
Location	Dimension						Concrete Grade (MPa)	Reinforcement kg/m ³	Structural Bearing
	a (mm)	b (mm)	c (mm)	d (mm)	e (mm)	f (mm)			
M2 Site	2500	600	1000	600	550	330	S50	300	Granor B5GU - 700 - 0/40
Central butment	3600	900	1200	900	650	490	S50	400	Granor Pot PFX(15)-1250-0/0 + uplift restraint
Station Site	2500	600	1000	600	550	330	S50	250	Granor RSG(20) - 500 - 0/40