
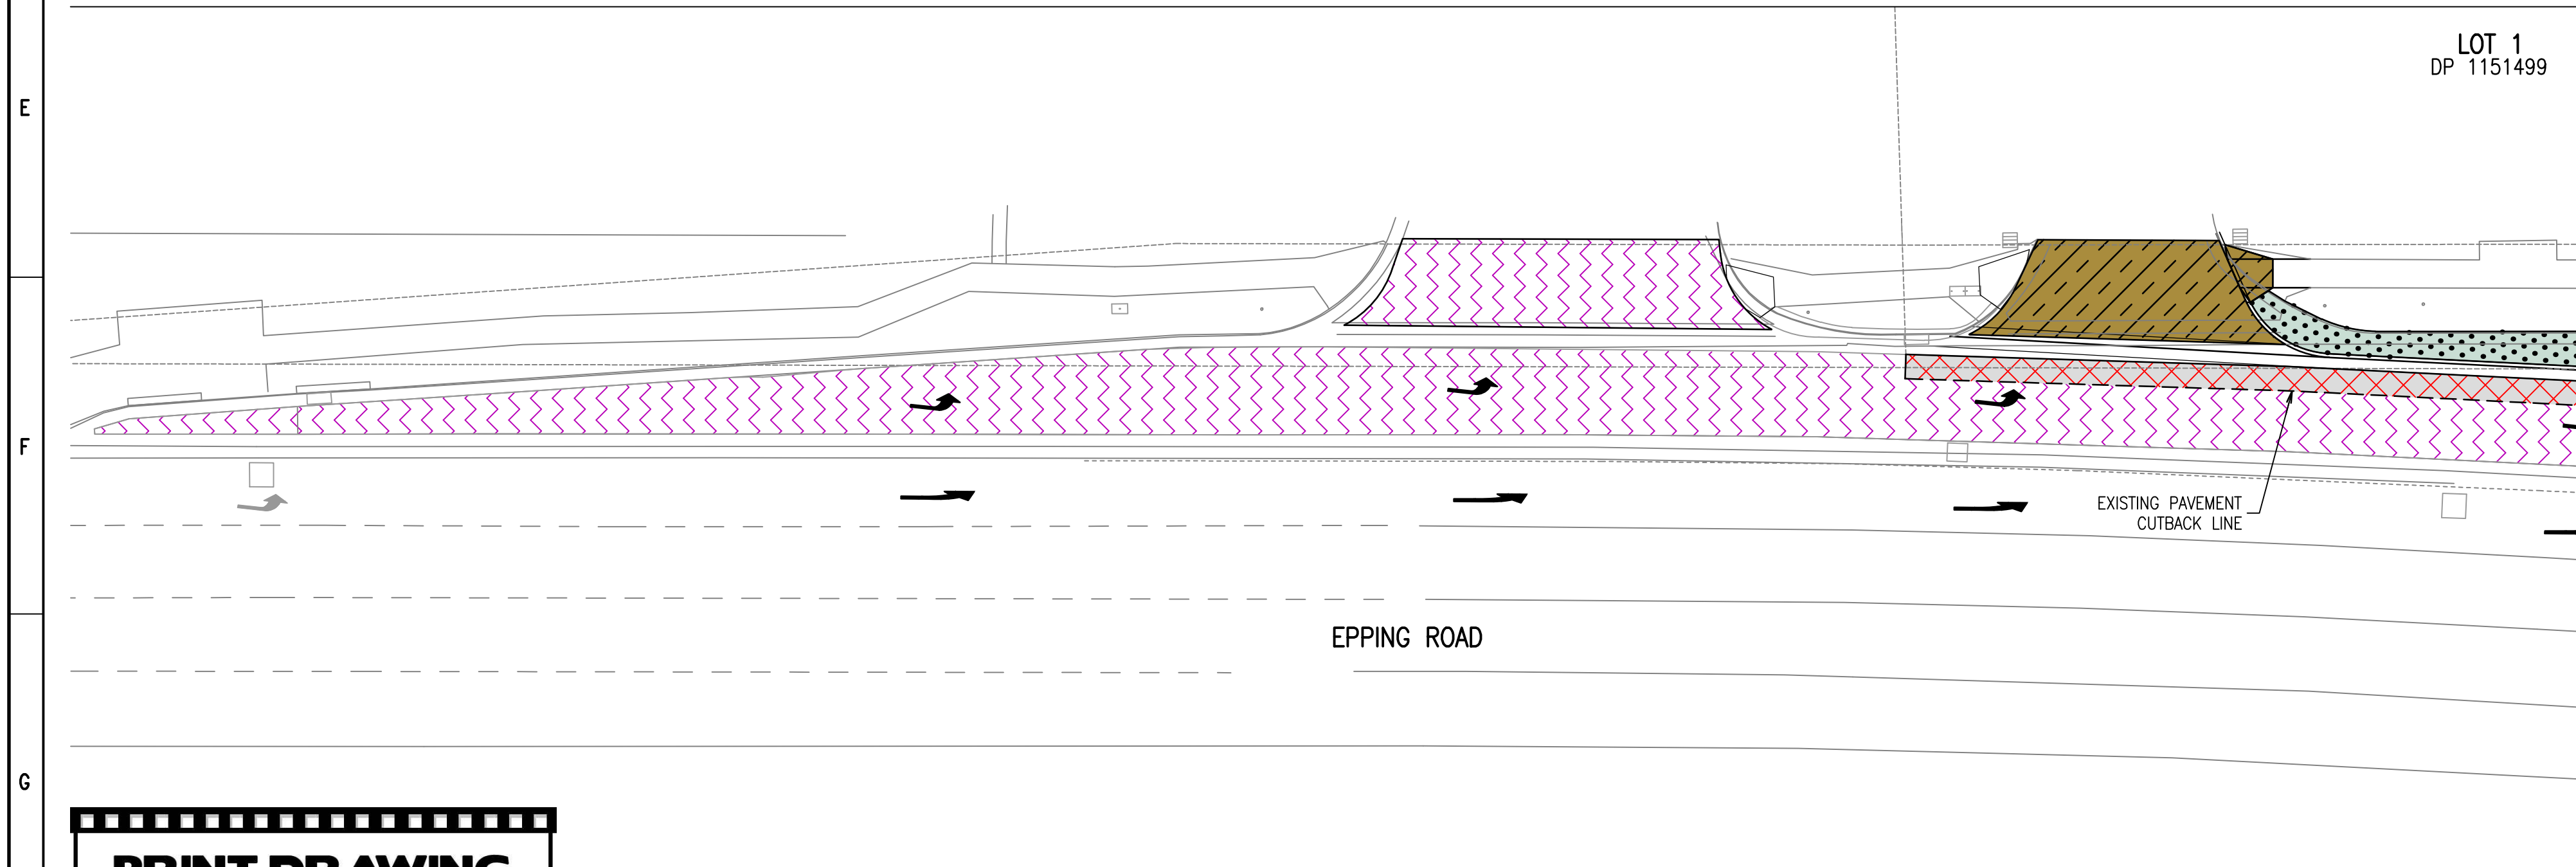


Disclaimer: Robert Bird Group Pty Ltd (RBG) and its related entities (RBG) do not warrant the accuracy, currency or completeness of any information or data they supply or transfer by electronic means. You are responsible for verifying that any information or data supplied or transferred by electronic means matches the information or data on the corresponding PDF or hard version issued by RBG. 

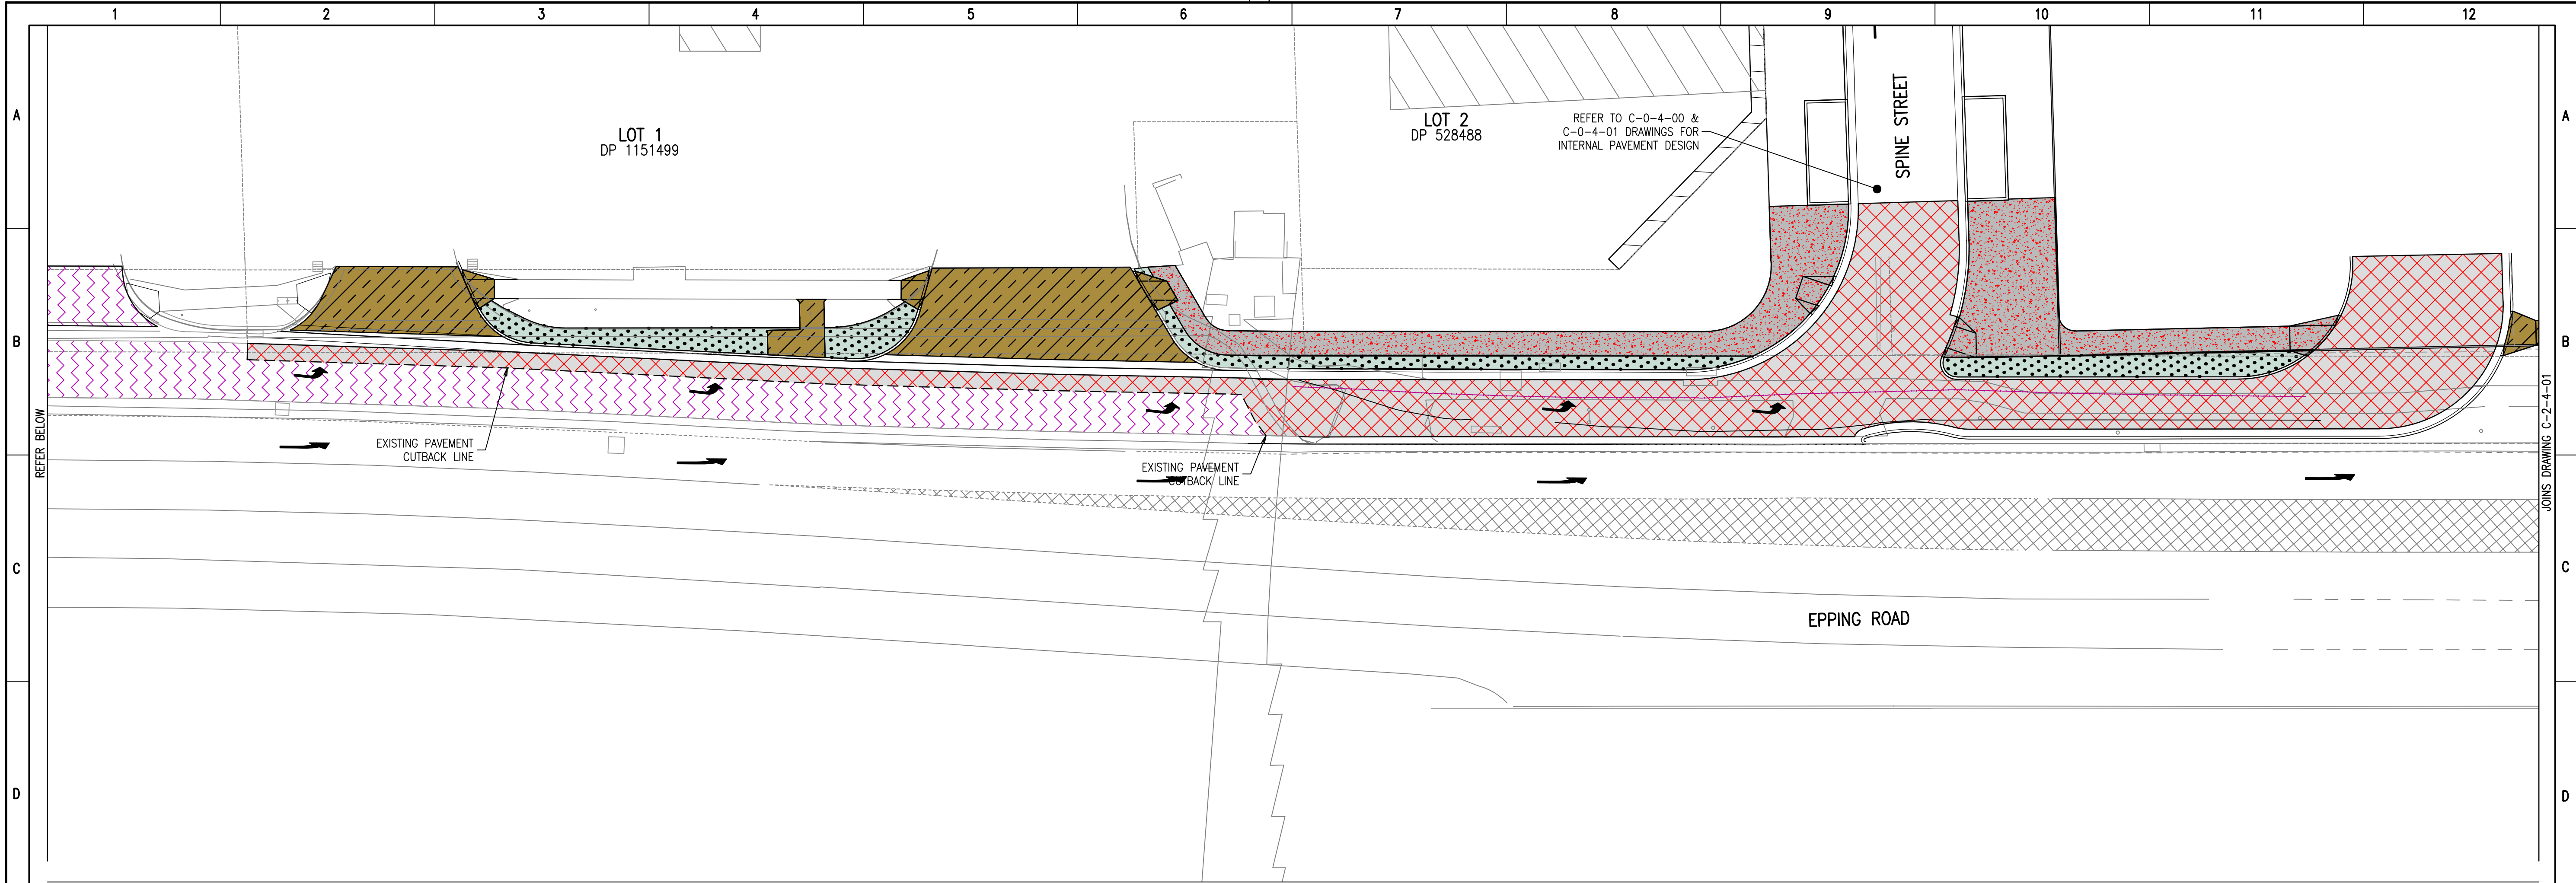

LEGEND


	KERB ONLY
	KERB AND GUTTER
	DISH DRAIN
	TURFING
	TYPE 2 - ROAD PAVEMENT
	TYPE P4 - INSITU CONCRETE
	TYPE P1 & P3 - FOOTPATH
	EXISTING PAVEMENT TO BE RETAINED

NOTES:
1. REFER GENERAL NOTES ON DWG. C-0-0-02.
2. REFER PAVEMENT DETAILS ON DWG. C-2-4-10

**PRINT DRAWING
IN COLOUR**


Unless agreed otherwise by Robert Bird Group Pty Ltd (RBG) and its related entities (RBG) do not warrant the accuracy, currency or completeness of any information or data they supply or transfer by electronic means. You are responsible for verifying that any information or data supplied or transferred by electronic means matches the information or data on the corresponding PDF or hard version issued by RBG. Robert Bird Group Pty Ltd (RBG) and its related entities (RBG) do not warrant the accuracy, currency or completeness of any information or data they supply or transfer by electronic means. You are responsible for verifying that any information or data supplied or transferred by electronic means matches the information or data on the corresponding PDF or hard version issued by RBG.

DO NOT SCALE DRAWINGS, USE FIGURED DIMENSIONS
REFER COVER SHEET FOR NOTES UNLESS NOTED OTHERWISE

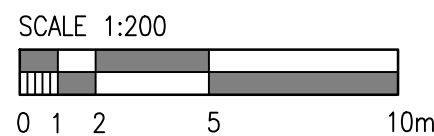

Rev.	Revision Description	By.	App.	Date	Rev.	Revision Description	By.	App.	Date
1	DRAFT SUBMISSION FOR SSDA	LAR	CR	16.05.2014					
2	UPDATED SUBMISSION FOR SSDA	LAR	CR	22.05.2014					
3	UPDATED SUBMISSION FOR SSDA	LAR	CR	27.05.2014					
4	UPDATED SUBMISSION FOR SSDA	LAR	CR	21.10.2014					
5	UPDATED SUBMISSION FOR SSDA	LAR	CR	28.10.2014					

Structural, Civil & Construction
Engineering Consultant

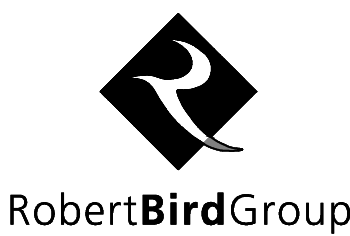

SYDNEY OFFICE:
Robert Bird Group Pty Ltd
PO Box H38, Australia Square,
Sydney NSW 1215
Level 5
9 Castlereagh St, Sydney NSW
Ph. (02) 8246 3200
Fax. (02) 8246 3201
ACN: 010 580 248
Web Site: www.robertbird.com

Client



Title
**EPPING ROAD PAVEMENT
LAYOUT PLAN SHEET 1 OF 2**

Project
**NORTH RYDE STATION PRECINCT,
M2 SITE, S.S.D.A.**

NOT FOR CONSTRUCTION

Date 28.10.2014	Designer L.RUSSELL	Design Checker C.ROPE
Scale at A1 AS SHOWN	Drawn S.MANANDHAR	Principal/Project Owner R.LUCAS
Job Number 13656	Drawing Number C-1-4-01	Revision 5