


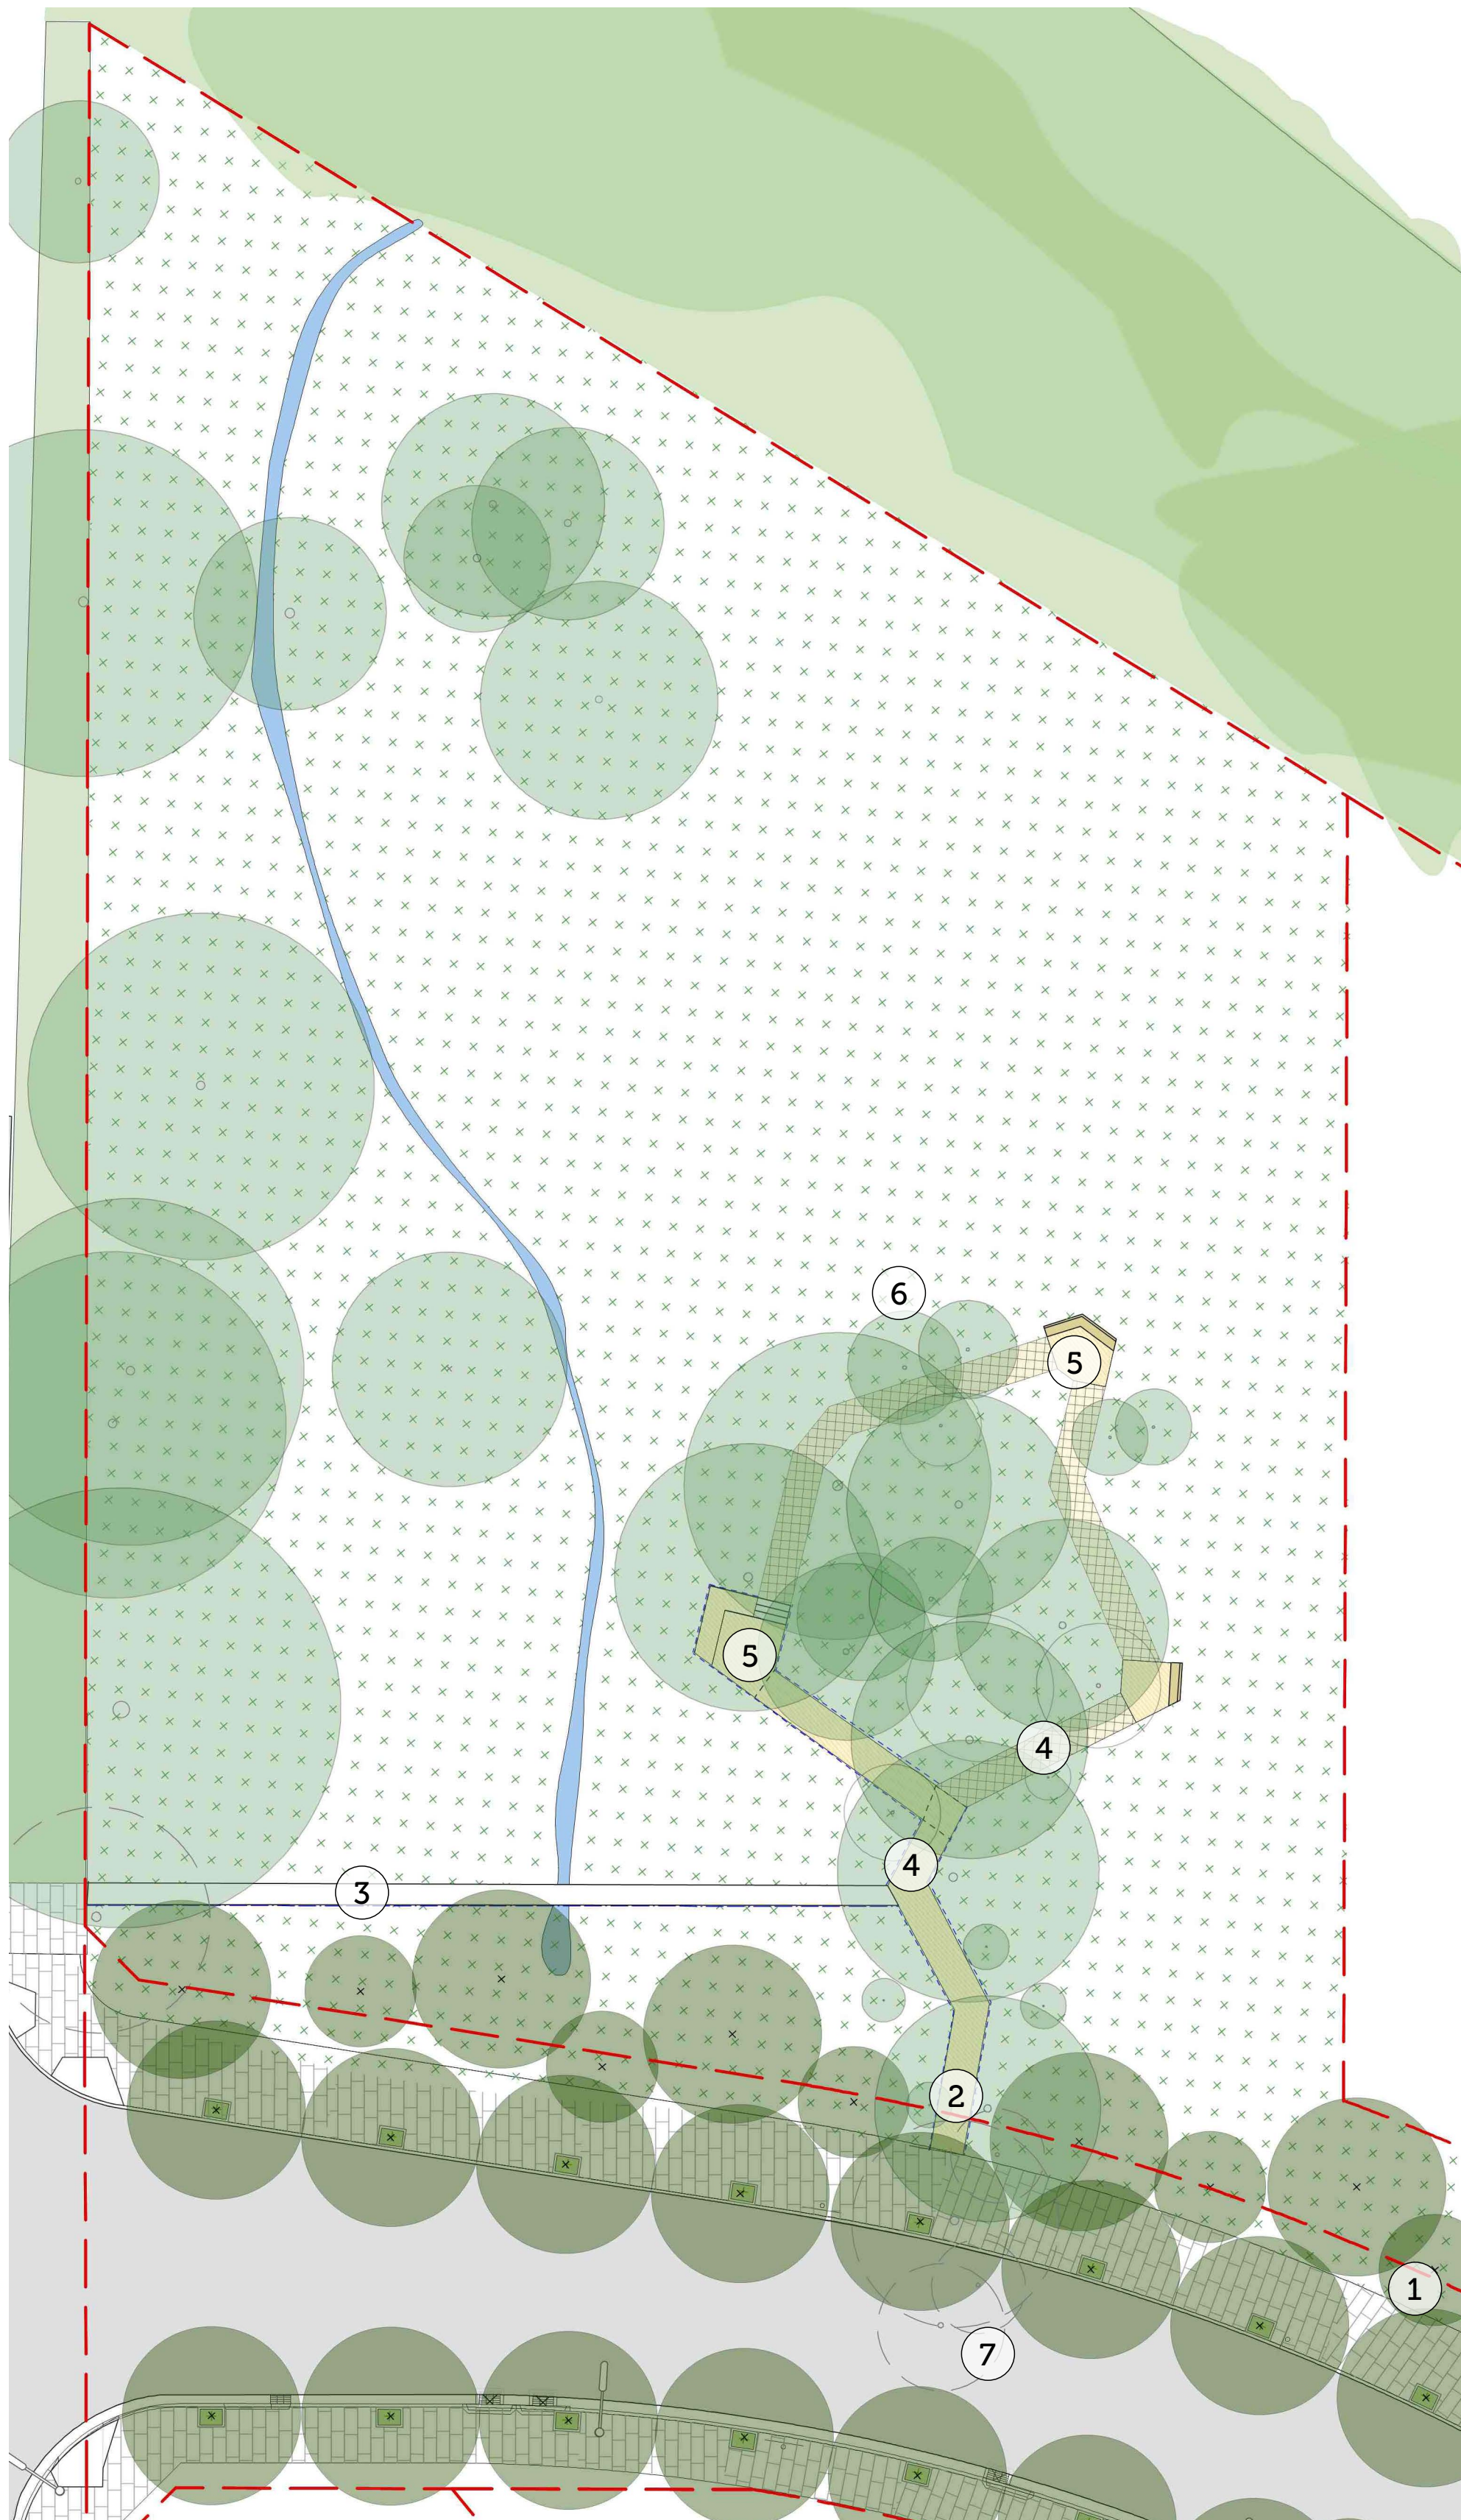

KEY

1. Community Park/ Bushland Reserve connection

- A continuous band of planting stretches between the Community Park and the Bushland Reserve

- 4m wide shared footpath/ cycle path continues adjacent to kerb to northern section of Spine Road
2. 1500 mm wide timber deck entry to Bushland Reserve

- Signage and interpretative information

- Bike racks
3. Sandstone Retaining Wall

- Retaining wall to creek; refer civil drawings

- New planting and balustrade to street level
4. Timber & Fiberglass mesh elevated timber boardwalk

- 1.5 m wide timber or fibreglass mesh boardwalk allows access through the Bushland Reserve

- 1:21 grade max. provides equal access

- Careful siting ensures protection of significant vegetation communities

- Seating and interpretation/ signage integrated to boardwalk at regular intervals
5. Small gathering space

- Elevated timber deck with seating edges and interpretative information provides opportunity for small groups/ classes to gather

- Opportunity for environmental interpretation to be integrated into balustrades
6. Bush Regeneration

- Bush regeneration to be undertaken to improve the quality of vegetation and water within the Reserve. Refer to Vegetation Management Plan, Eco Logical Australia
7. Existing trees to be removed

D	27.10.2014	SSDA	KB	KL
C	26.05.2014	SSDA	GH	NB
B	26.05.2014	SSDA	GH	NB
A	16.05.2014	SSDA DRAFT	GH	NB
Revision	Date	Description	Initial	Checked



Scale	1:250 @ A1 (1:500 @ A3)
Drawn	KB Checked KL
Project no.	13089
Status	SSDA
Plot Date	27/10/2014
Plot File	
Drawing no.	DA 4-001
Revision	D