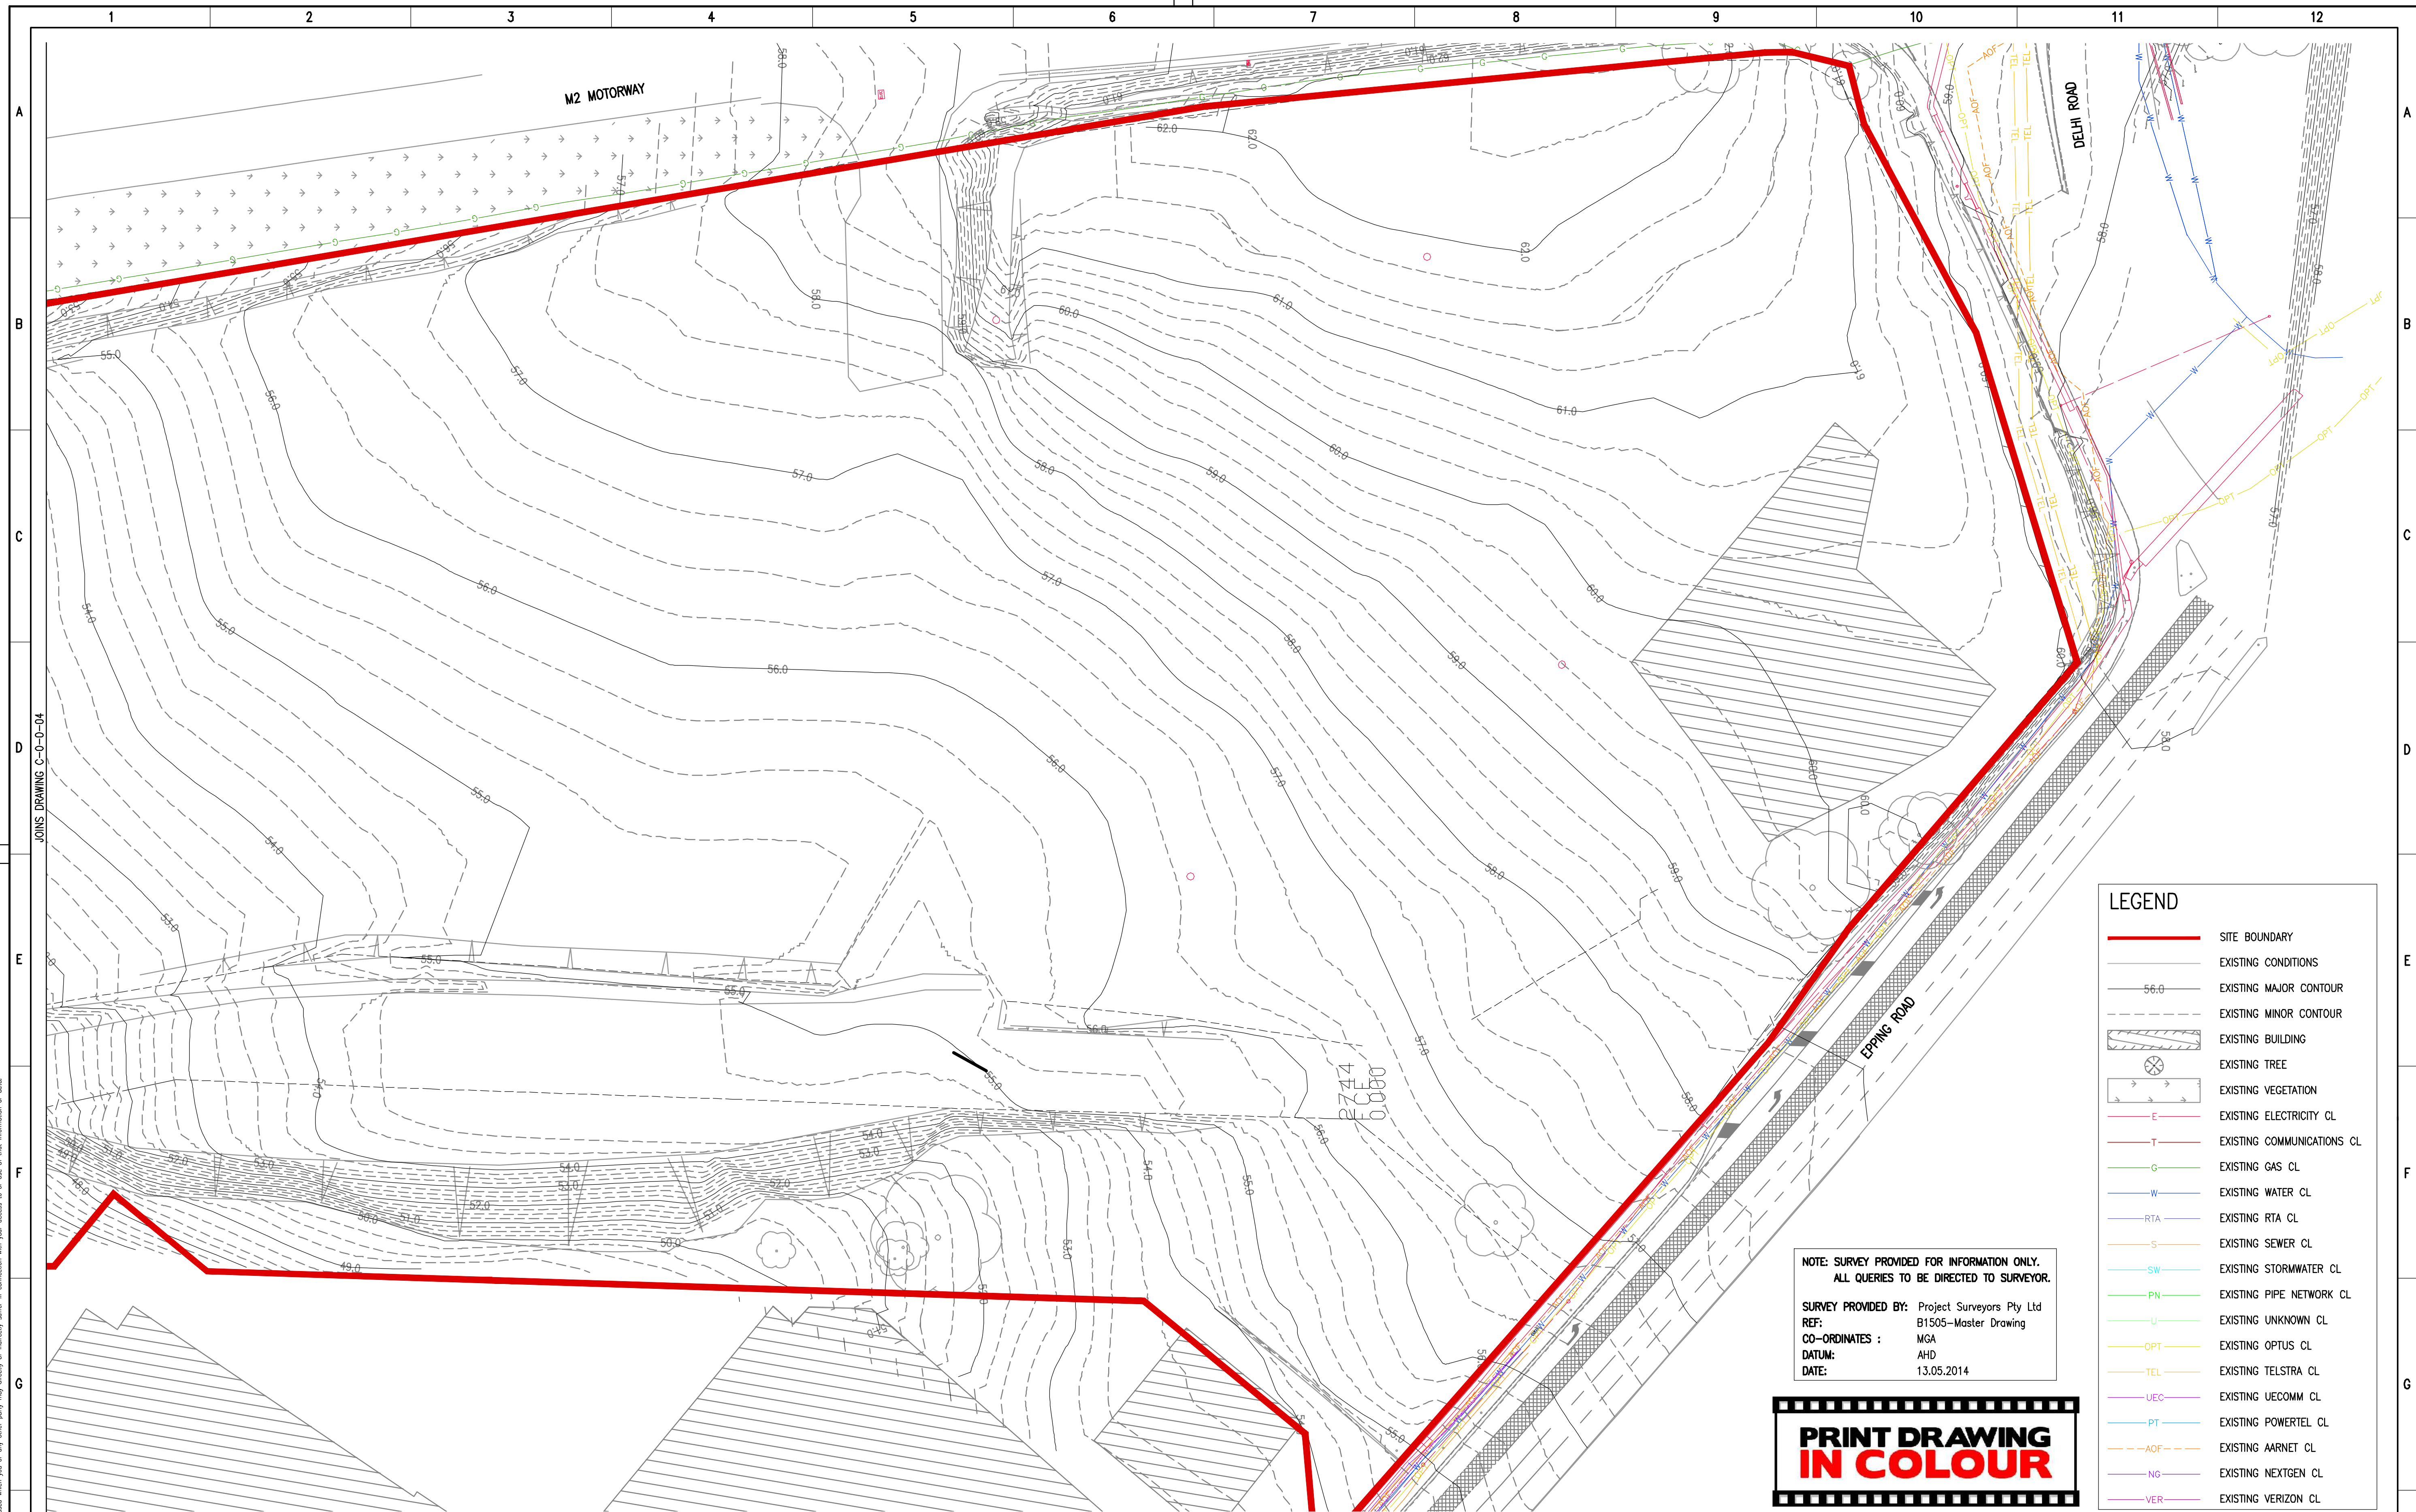


 
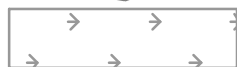


NOTE: SURVEY PROVIDED FOR INFORMATION ONLY.
ALL QUERIES TO BE DIRECTED TO SURVEYOR.

SURVEY PROVIDED BY: Project Surveyors Pty Ltd
REF: B1505-Master Drawing
CO-ORDINATES : MGA
DATUM: AHD
DATE: 13.05.2014

PRINT DRAWING IN COLOUR

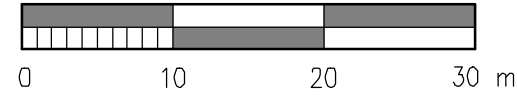
LEGEND

- | | |
|---|-----------------------------------|
|  | SITE BOUNDARY |
|  | EXISTING CONDITIONS |
|  | EXISTING MAJOR CONTOUR |
|  | EXISTING MINOR CONTOUR |
|  | EXISTING BUILDING |
|  | EXISTING TREE |
|  | EXISTING VEGETATION |
|  | EXISTING ELECTRICITY CL |
|  | EXISTING COMMUNICATIONS CL |
|  | EXISTING GAS CL |
|  | EXISTING WATER CL |
|  | EXISTING RTA CL |
|  | EXISTING SEWER CL |
|  | EXISTING STORMWATER CL |
|  | EXISTING PIPE NETWORK CL |
|  | EXISTING UNKNOWN CL |
|  | EXISTING OPTUS CL |
|  | EXISTING TELSTRA CL |
|  | EXISTING UECOMM CL |
|  | EXISTING POWERTEL CL |
|  | EXISTING ARNET CL |
|  | EXISTING NEXTEGN CL |
|  | EXISTING VERIZON CL |



Unless agreed otherwise by Robert Bird Group Pty Ltd
 ("RBG") ACN 010 580 248 in writing, intellectual property
 rights in any information or data supplied or transferred to
 you (including copyright in all text, graphics, logos, icons,
 sound recordings and software) are owned by, or licensed
 to, RBG. Other than for purposes authorised by RBG in
 writing, you must not copy, adapt, reproduce, store, publish
 or commercialise any information or data supplied or
 transferred by electronic means without RBG's prior written
 permission. © Robert Bird Group Pty Ltd 2013

SCALE 1:500

[illegible]

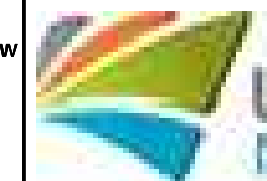
Structural, Civil & Construction
Engineering Consultant

Robert**Bird**Group

SYDNEY OFFICE:
Robert Bird Group Pty Ltd
PO Box H38, Australia Square,
Sydney NSW 1215
Level 5
9 Castlereagh St, Sydney NSW

Ph. (02) 8246 3200
Fax. (02) 8246 3201
ACN 010 580 278

Web Site: www.robertbiro.com

UrbanGrowth
NSW

Title
SURVEY PLAN
SHEET 2 OF 2

Project
**NORTH RYDE STATION PRECINCT,
M2 SITE, S.S.D.A.**

NOT FOR CONSTRUCTION

Date 27.05.14	Designer L.RUSSELL	Design Checker C.ROPE	H
Scale at A1 AS SHOWN	Drawn C.PEREIRA	Principal/Project Owner R.LUCAS	
Job Number 13656	Drawing Number C-0-0-06	Revision 3	