

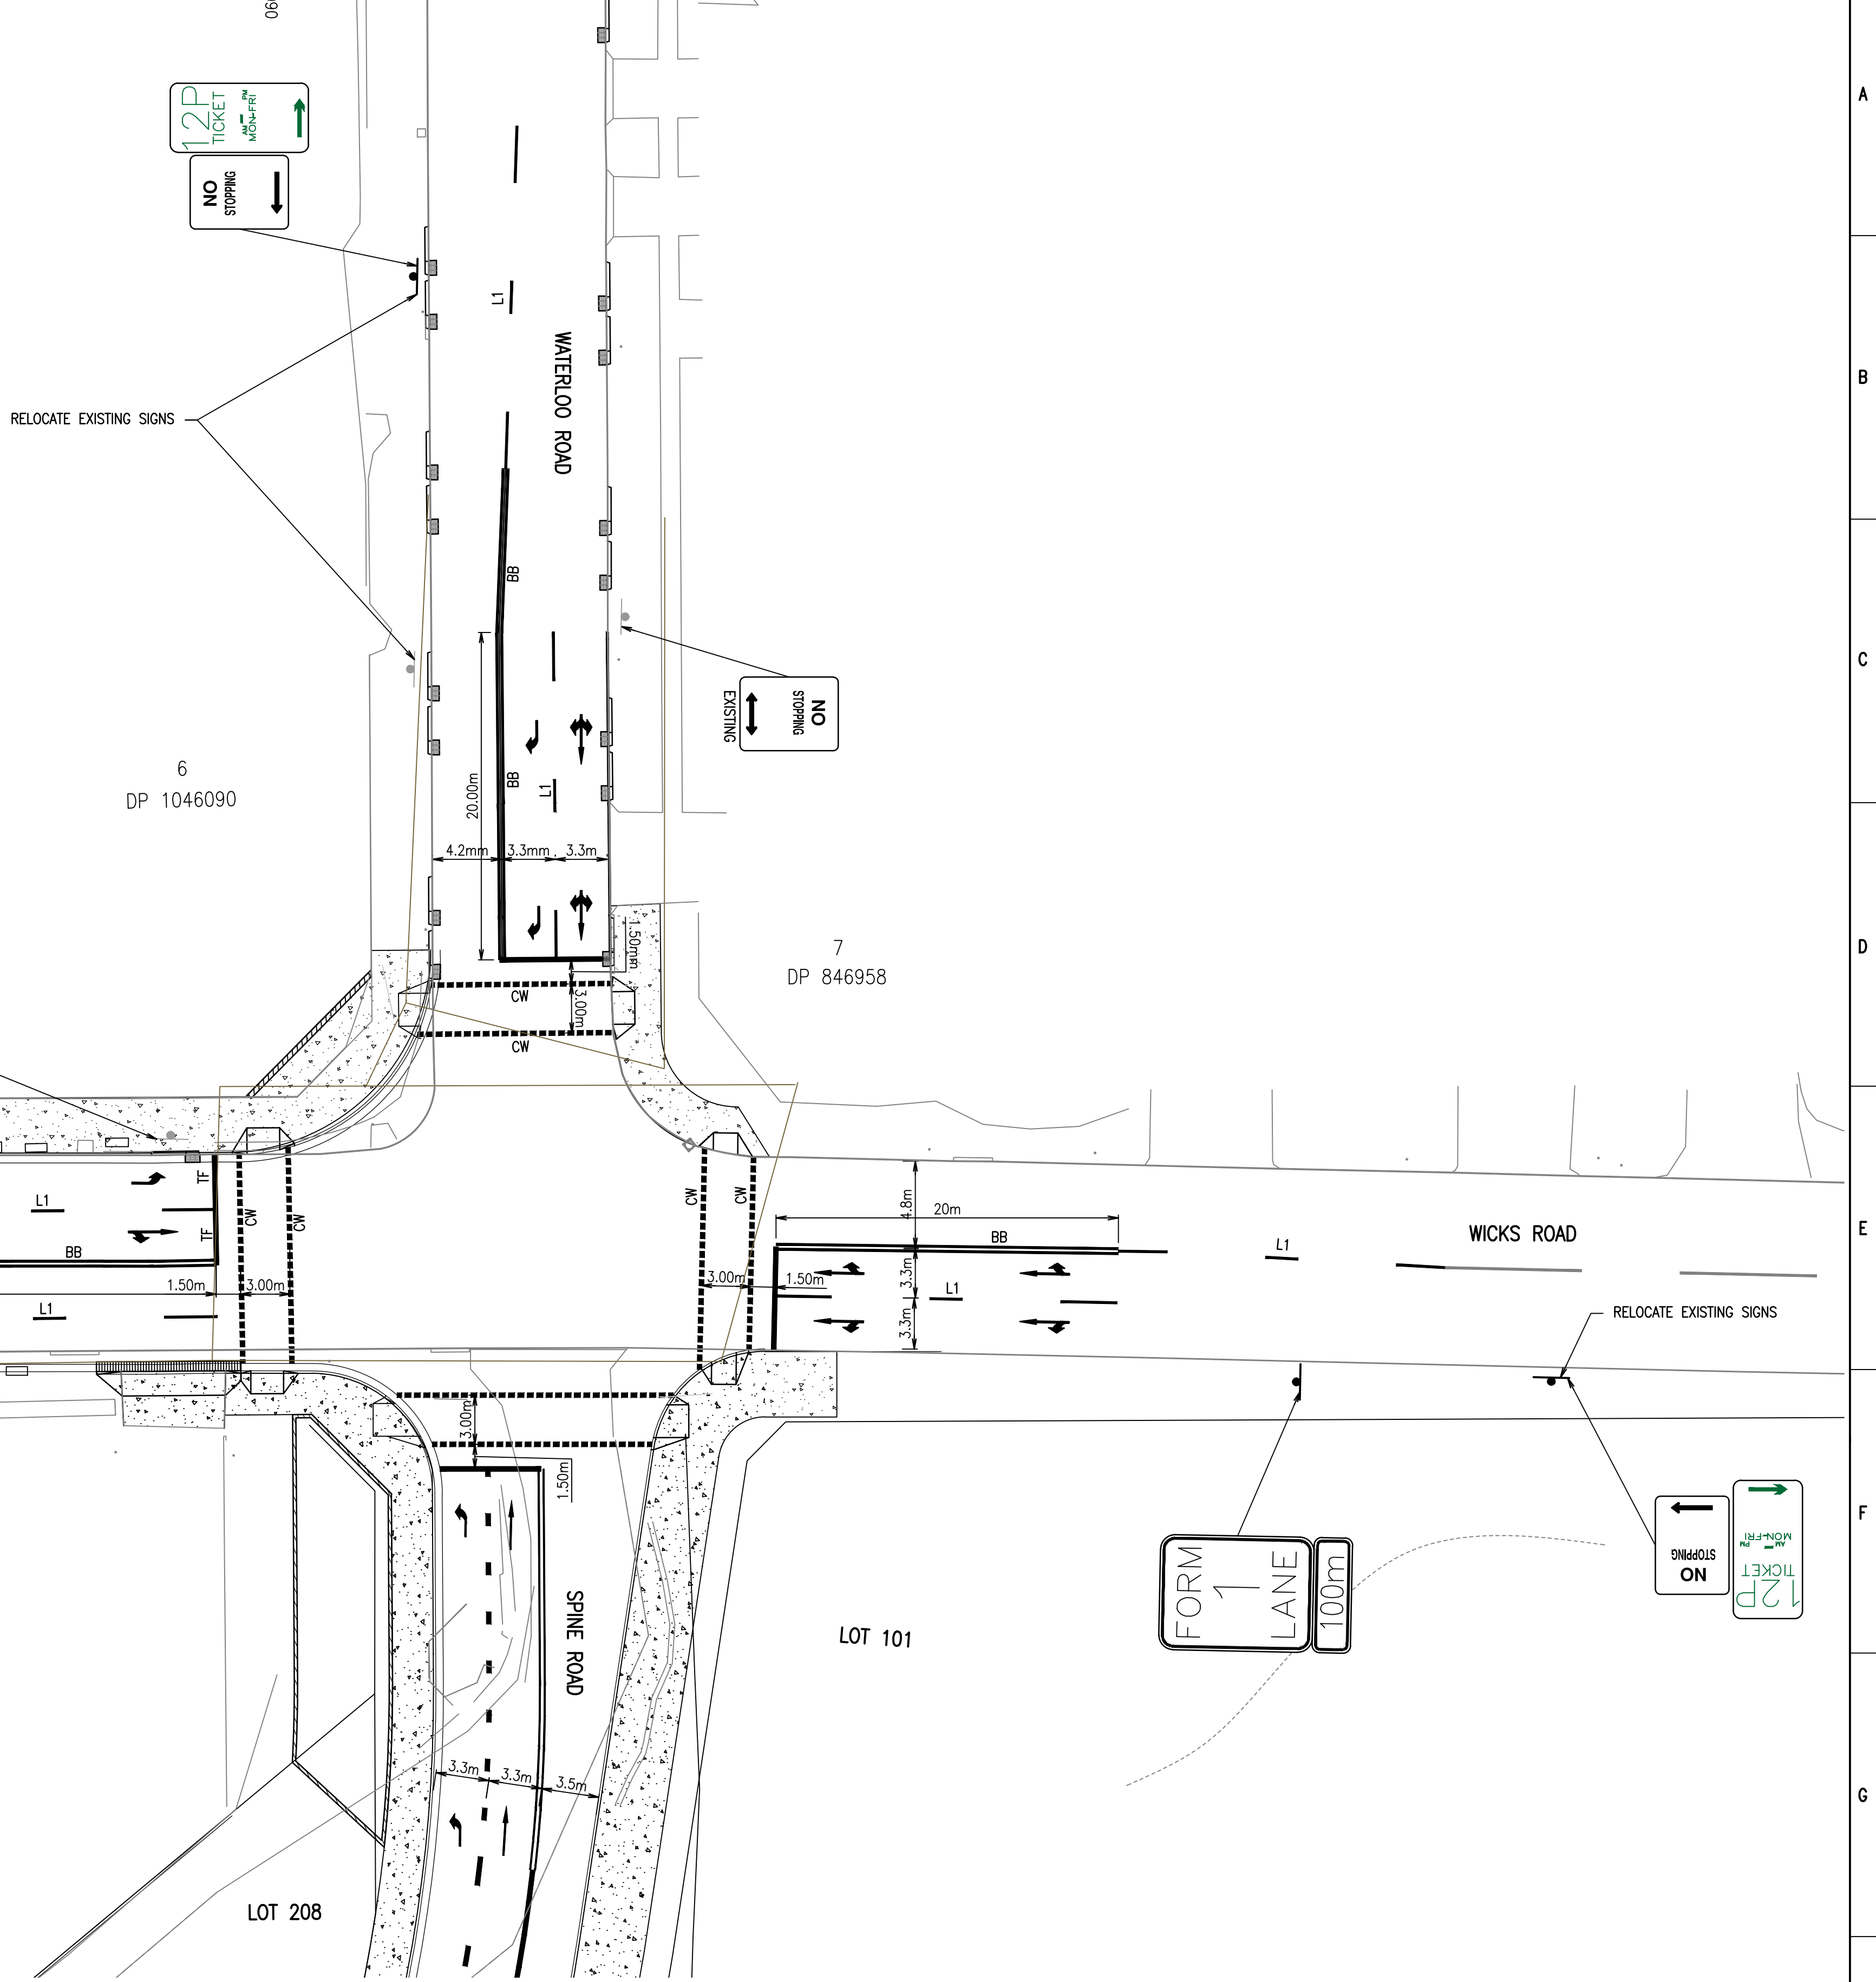
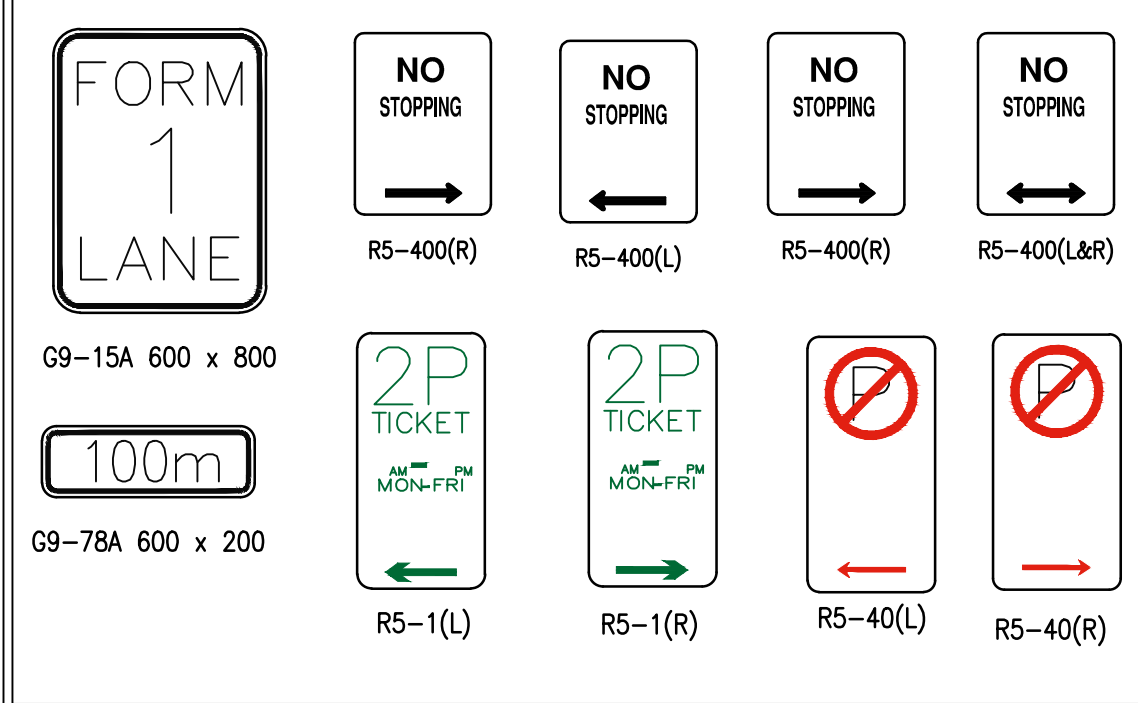


Disclaimer: Robert Bird Group Pty Ltd (RBG) and its related entities (RBE) do not warrant the accuracy, currency or completeness of any information or data they supply or transfer by electronic means. You are responsible for verifying that any information or data supplied or transferred by electronic means matches the information or data on the corresponding PDF or other version issued by RBG. You are responsible for ensuring that any information or data supplied or transferred by electronic means is not used for any purpose other than that for which it was intended. 

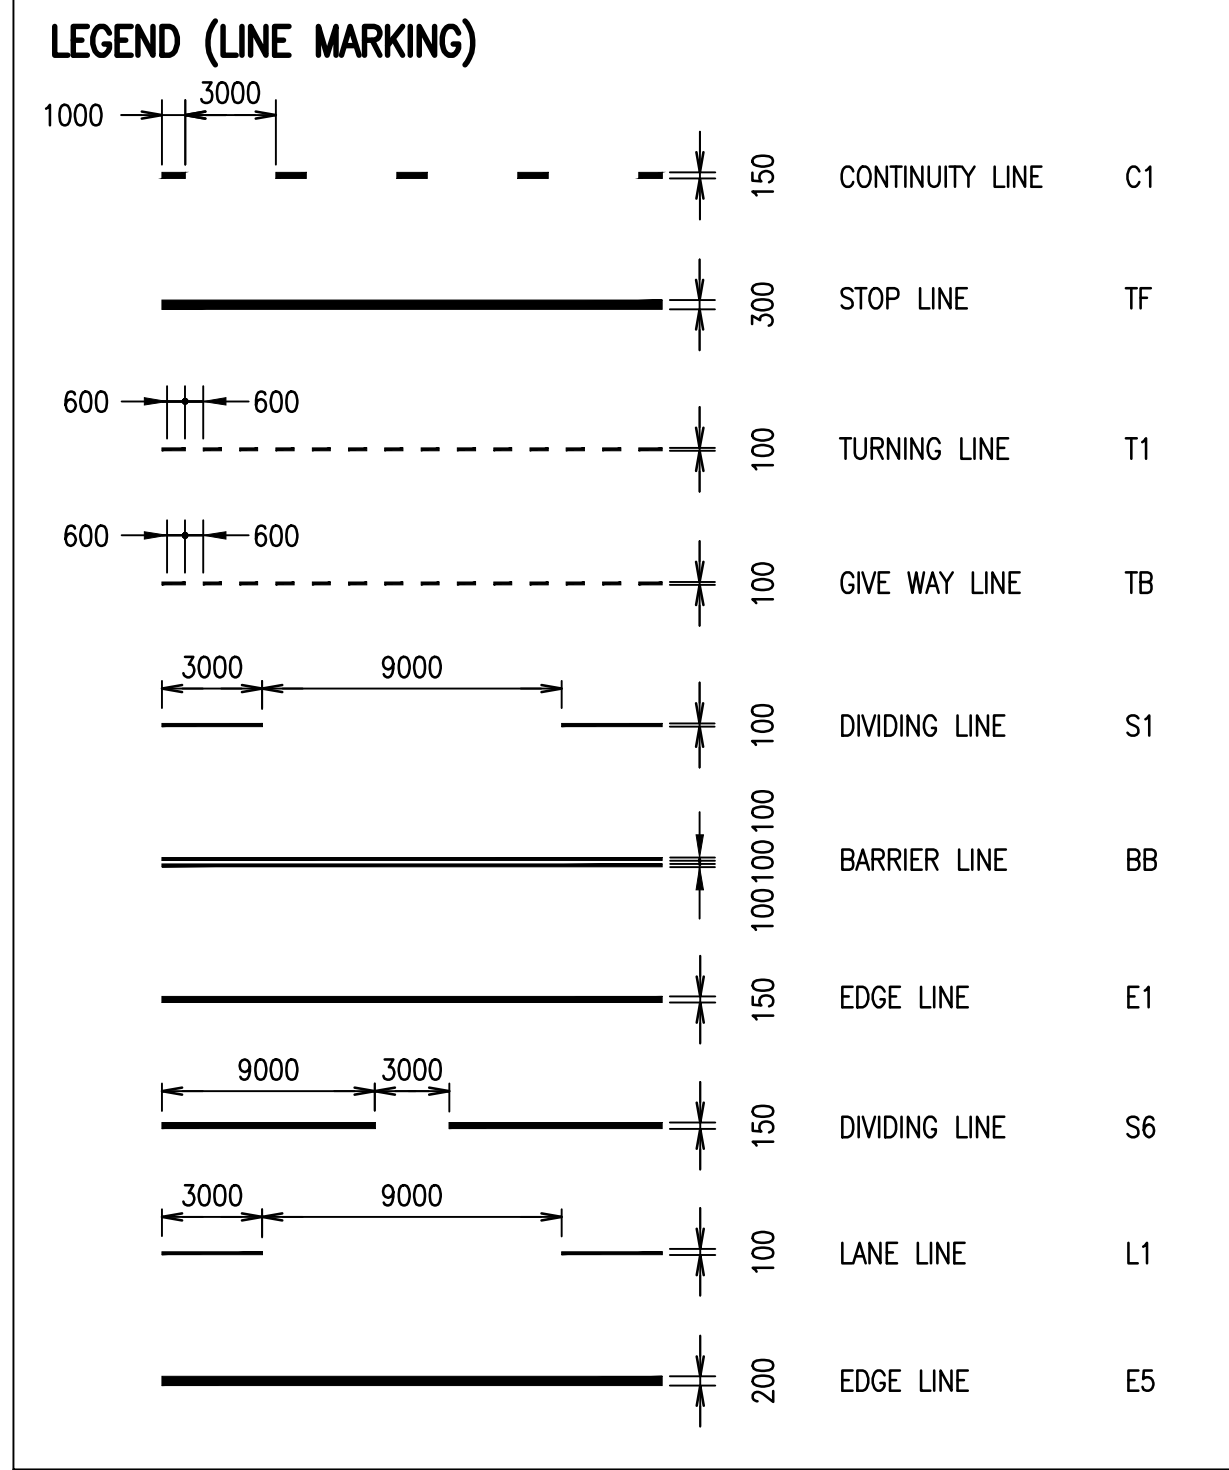

**PRINT DRAWING
IN COLOUR**

DO NOT SCALE DRAWINGS, USE FIGURED DIMENSIONS
REFER COVER SHEET FOR NOTES UNLESS NOTED OTHERWISE

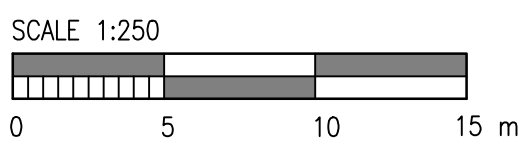

Rev.	Revision Description	By.	App.	Date
1	DRAFT SUBMISSION FOR SSDA	LAR	CR	16.05.2014
2	UPDATED SUBMISSION FOR SSDA	LAR	CR	22.05.2014
3	UPDATED SUBMISSION FOR SSDA	LAR	CR	27.05.2014
4	UPDATED SUBMISSION FOR SSDA	LAR	CR	21.10.2014
5	UPDATED SUBMISSION FOR SSDA	LAR	CR	28.10.2014

Rev.	Revision Description	By.	App.	Date
1	DRAFT SUBMISSION FOR SSDA	LAR	CR	16.05.2014
2	UPDATED SUBMISSION FOR SSDA	LAR	CR	22.05.2014
3	UPDATED SUBMISSION FOR SSDA	LAR	CR	27.05.2014
4	UPDATED SUBMISSION FOR SSDA	LAR	CR	21.10.2014
5	UPDATED SUBMISSION FOR SSDA	LAR	CR	28.10.2014

Structural, Civil & Construction
Engineering Consultant

Robert Bird Group

SYDNEY OFFICE:
Robert Bird Group Pty Ltd
PO Box H38, Australia Square,
Sydney NSW 1215
Level 5
9 Castlereagh St, Sydney NSW
Ph. (02) 8246 3200
Fax. (02) 8246 3201
ACN: 010 580 248
Web Site: www.robertbird.com



NOT FOR CONSTRUCTION

**WICKS & WATERLOO SIGNS AND
LINEMARKING PLAN**

Project: **NORTH RYDE STATION PRECINCT,
M2 SITE, S.S.D.A.**

Date	Designer	Design Checker
28.10.2014	L.RUSSELL	C.ROPE
Scale	Drawn	Principal/Project Owner
AS SHOWN	S.MANANDHAR	R.LUCAS
Job Number	Drawing Number	Revision
13656	C-1-5-00	5