


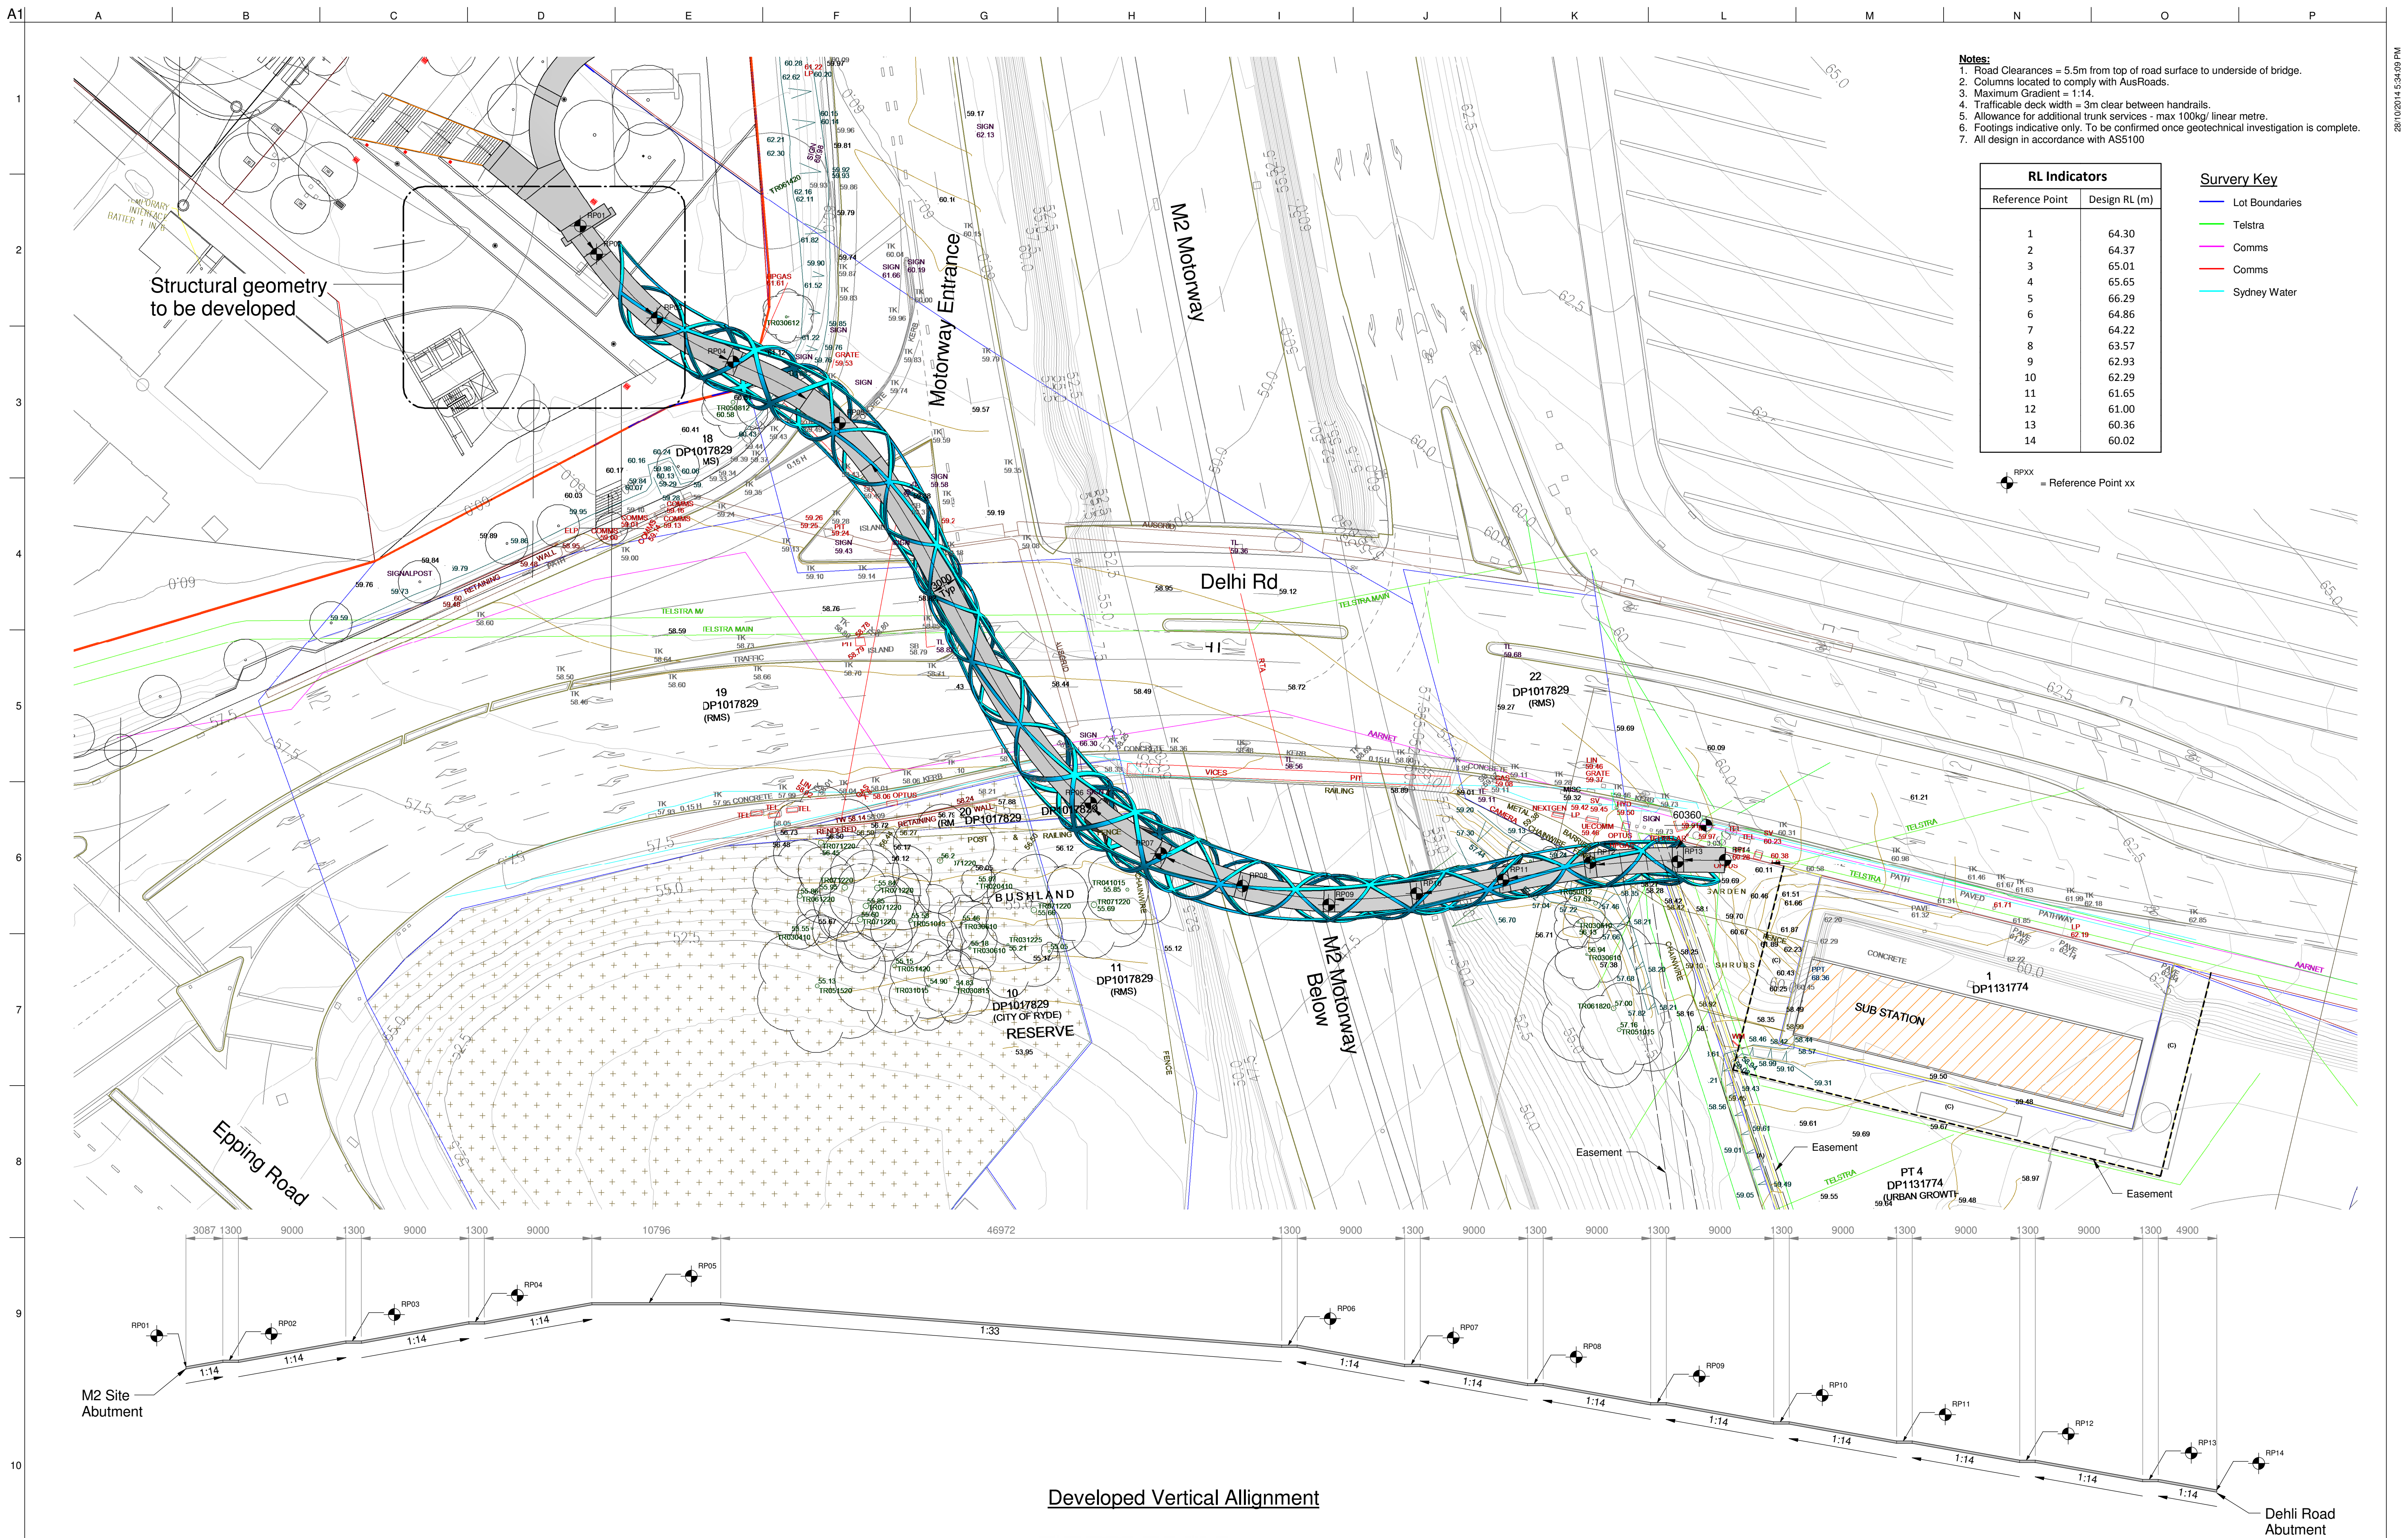

Notes:

1. Road Clearances = 5.5m from top of road surface to underside of bridge.
2. Columns located to comply with AusRoads.
3. Maximum Gradient = 1:14.
4. Trafficable deck width = 3m clear between handrails.
5. Allowance for additional trunk services - max 100kg/ linear metre.
6. Footings indicative only. To be confirmed once geotechnical investigation is complete.
7. All design in accordance with AS5100

RL Indicators	
Reference Point	Design RL (m)
1	64.30
2	64.37
3	65.01
4	65.65
5	66.29
6	64.86
7	64.22
8	63.57
9	62.93
10	62.29
11	61.65
12	61.00
13	60.36
14	60.02

 RPXX = Reference Point xx

Survey Key

- Lot Boundaries
— Telstra
— Comms
— Comms
— Sydney Water