



Disclaimer: Robert Bird Group Pty Ltd ACN 010 580 248 and its related entities (RBG) do not warrant the accuracy, currency or completeness of any information or data they supply or transfer by electronic means. You are responsible for verifying that any information or data supplied or transferred by electronic means matches the information or data on the corresponding PDF or other version issued by RBG. From any liability for any loss or damage however caused which you or any other party may directly or indirectly suffer in connection with your access to or use of that information or data.

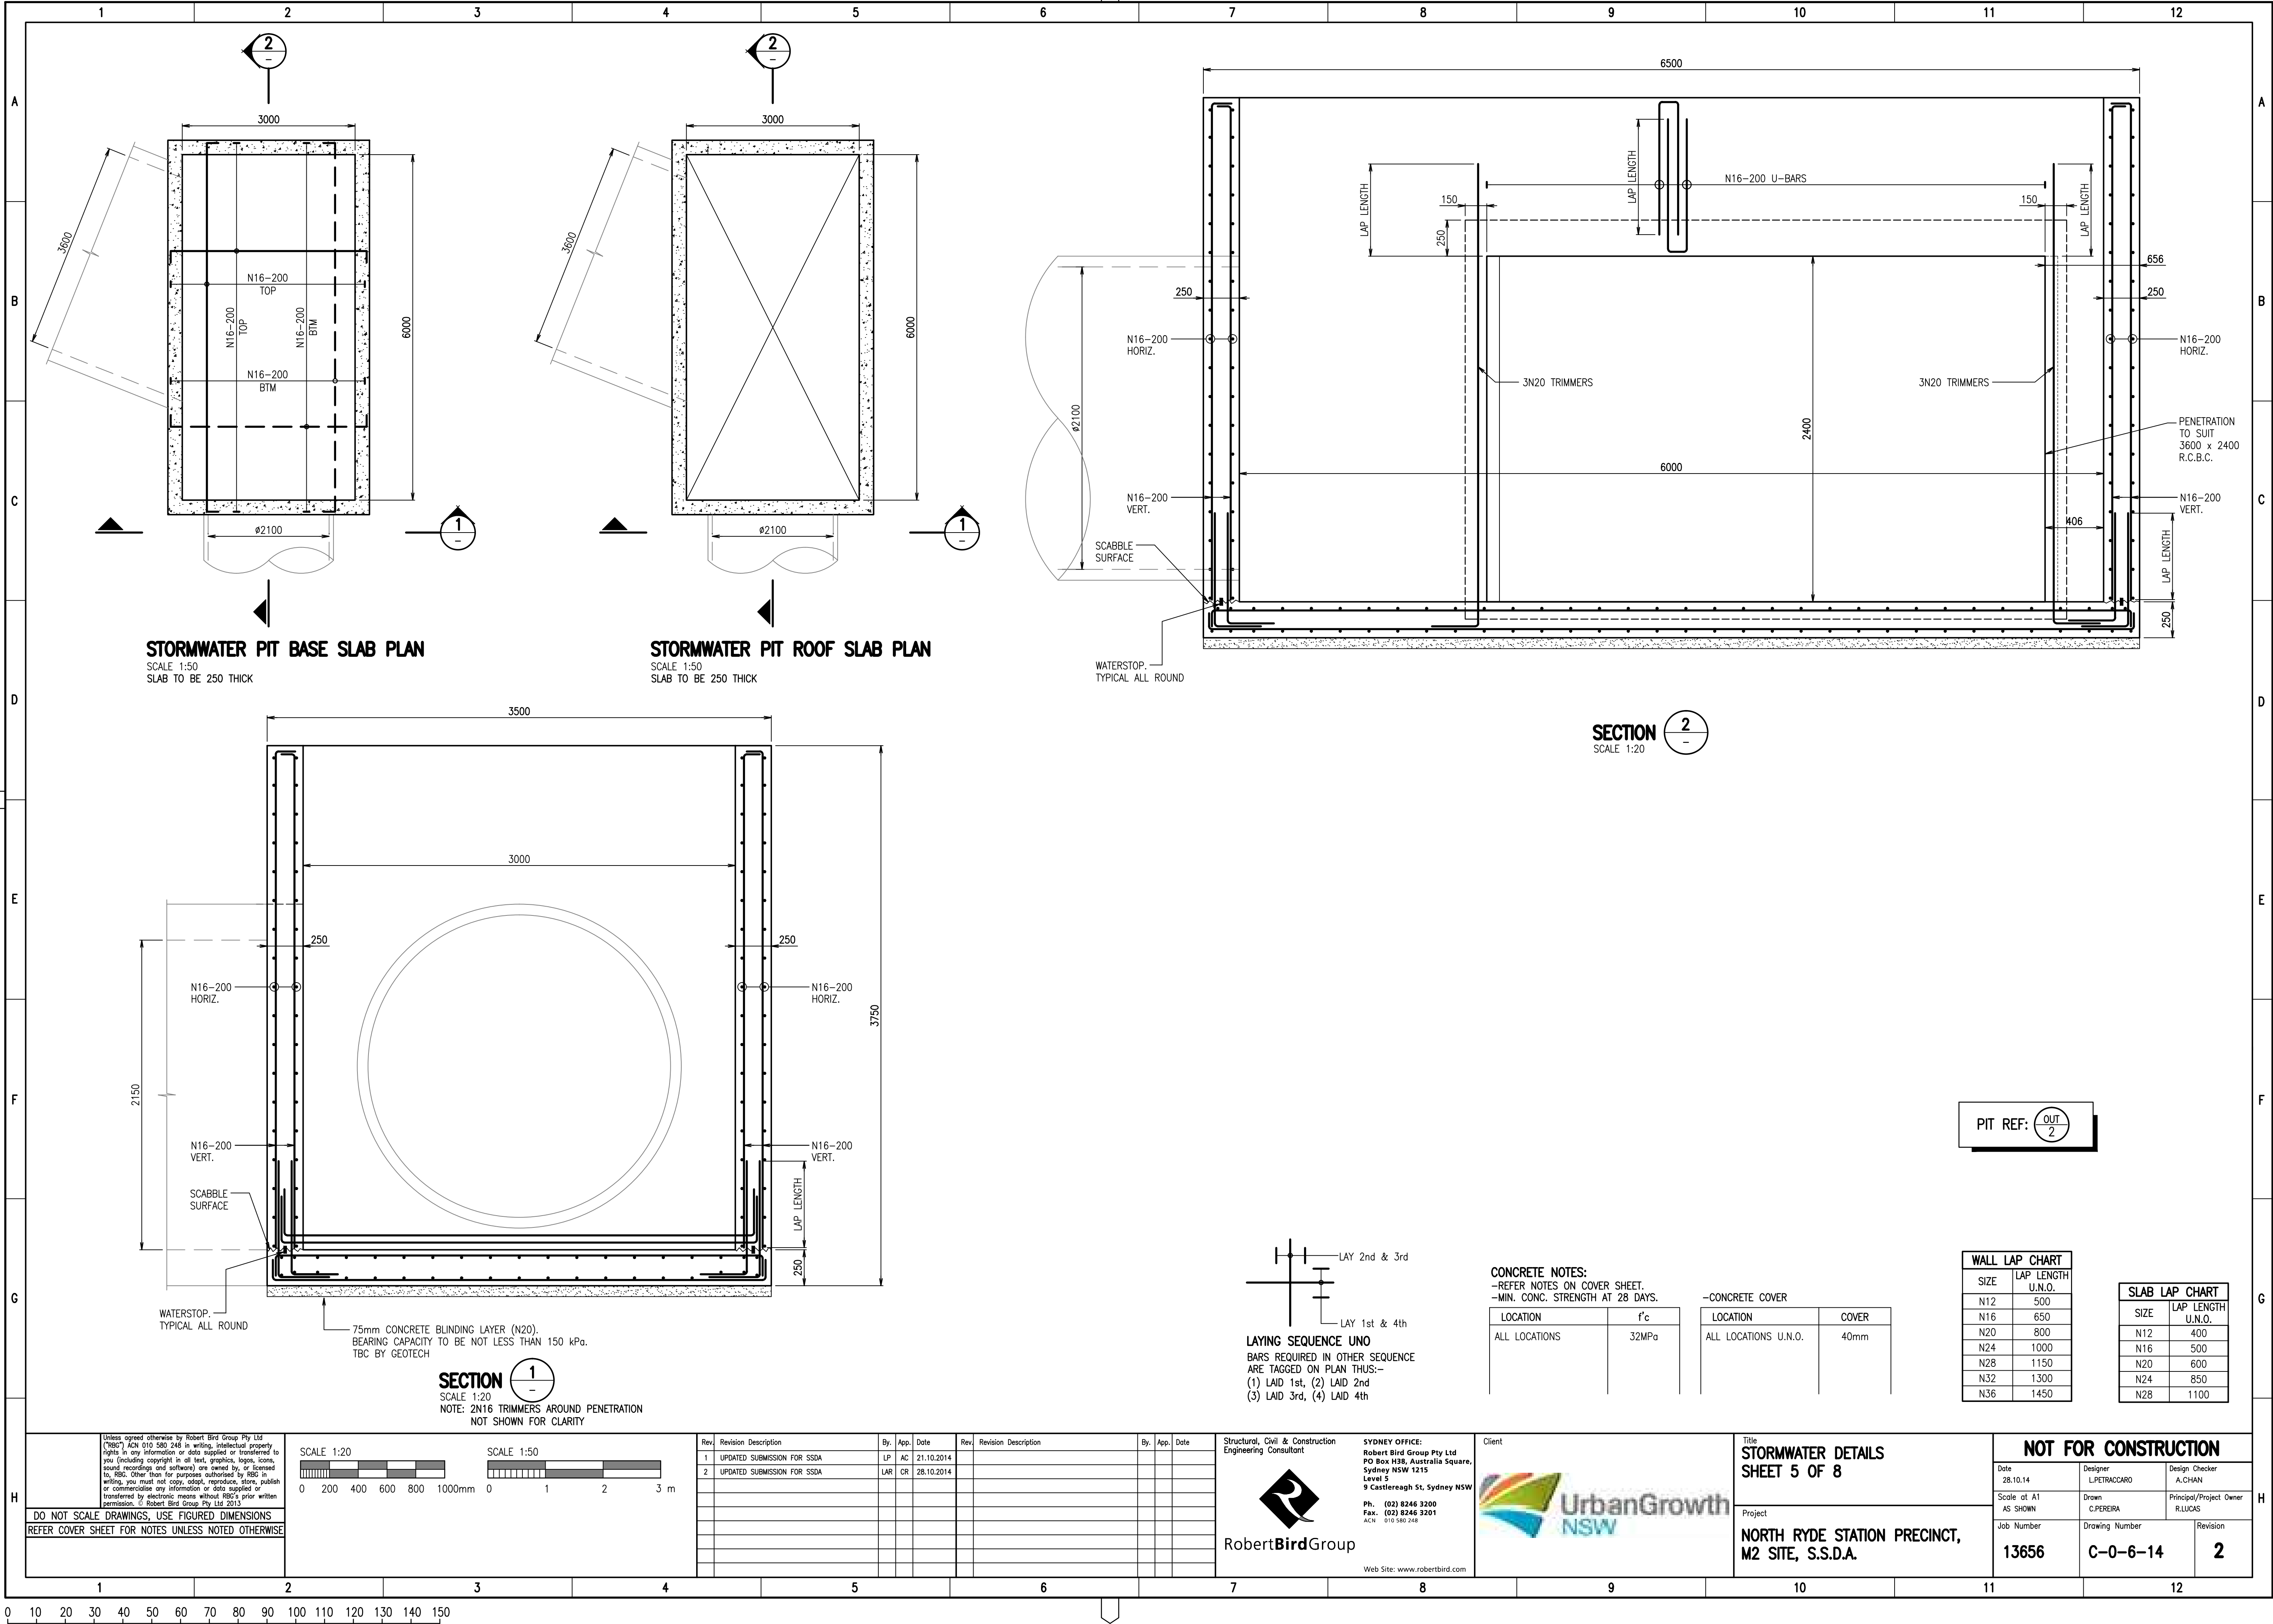

Unless agreed otherwise by Robert Bird Group Pty Ltd (RBG) ACN 010 580 248 in writing, intellectual property rights in any information or data supplied or transferred to you (including copyright in all text, graphics, logos, icons, sound recordings and software) are owned by, or licensed to, RBG. Other than for purposes authorised by RBG in writing, you must not copy, adapt, reproduce, store, publish or commercialise any information or data supplied or transferred by electronic means without RBG's prior written permission. © Robert Bird Group Pty Ltd 2013

DO NOT SCALE DRAWINGS, USE FIGURED DIMENSIONS
REFER COVER SHEET FOR NOTES UNLESS NOTED OTHERWISE

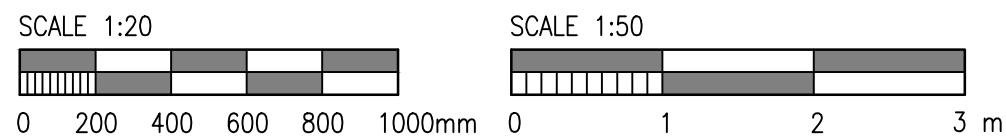

Rev.	Revision Description	By.	App.	Date	Rev.	Revision Description	By.	App.	Date
1	UPDATED SUBMISSION FOR SSDA	LP	AC	21.10.2014					
2	UPDATED SUBMISSION FOR SSDA	LAR	CR	28.10.2014					

Structural, Civil & Construction
Engineering Consultant

RobertBirdGroup

SYDNEY OFFICE:
Robert Bird Group Pty Ltd
PO Box H38, Australia Square,
Sydney NSW 1215
Level 5
9 Castlereagh St, Sydney NSW

Ph. (02) 8246 3200
Fax. (02) 8246 3201
ACN: 010 580 248

Web Site: www.robertbird.com

Client

**UrbanGrowth
NSW**

Title
**STORMWATER DETAILS
SHEET 5 OF 8**

Project
**NORTH RYDE STATION PRECINCT,
M2 SITE, S.S.D.A.**

NOT FOR CONSTRUCTION

Date 28.10.14	Designer L.PETRACCARO	Design Checker A.CHAN
Scale at A1 AS SHOWN	Drawn C.PEREIRA	Principal/Project Owner R.LUCAS
Job Number 13656	Drawing Number C-0-6-14	Revision 2