




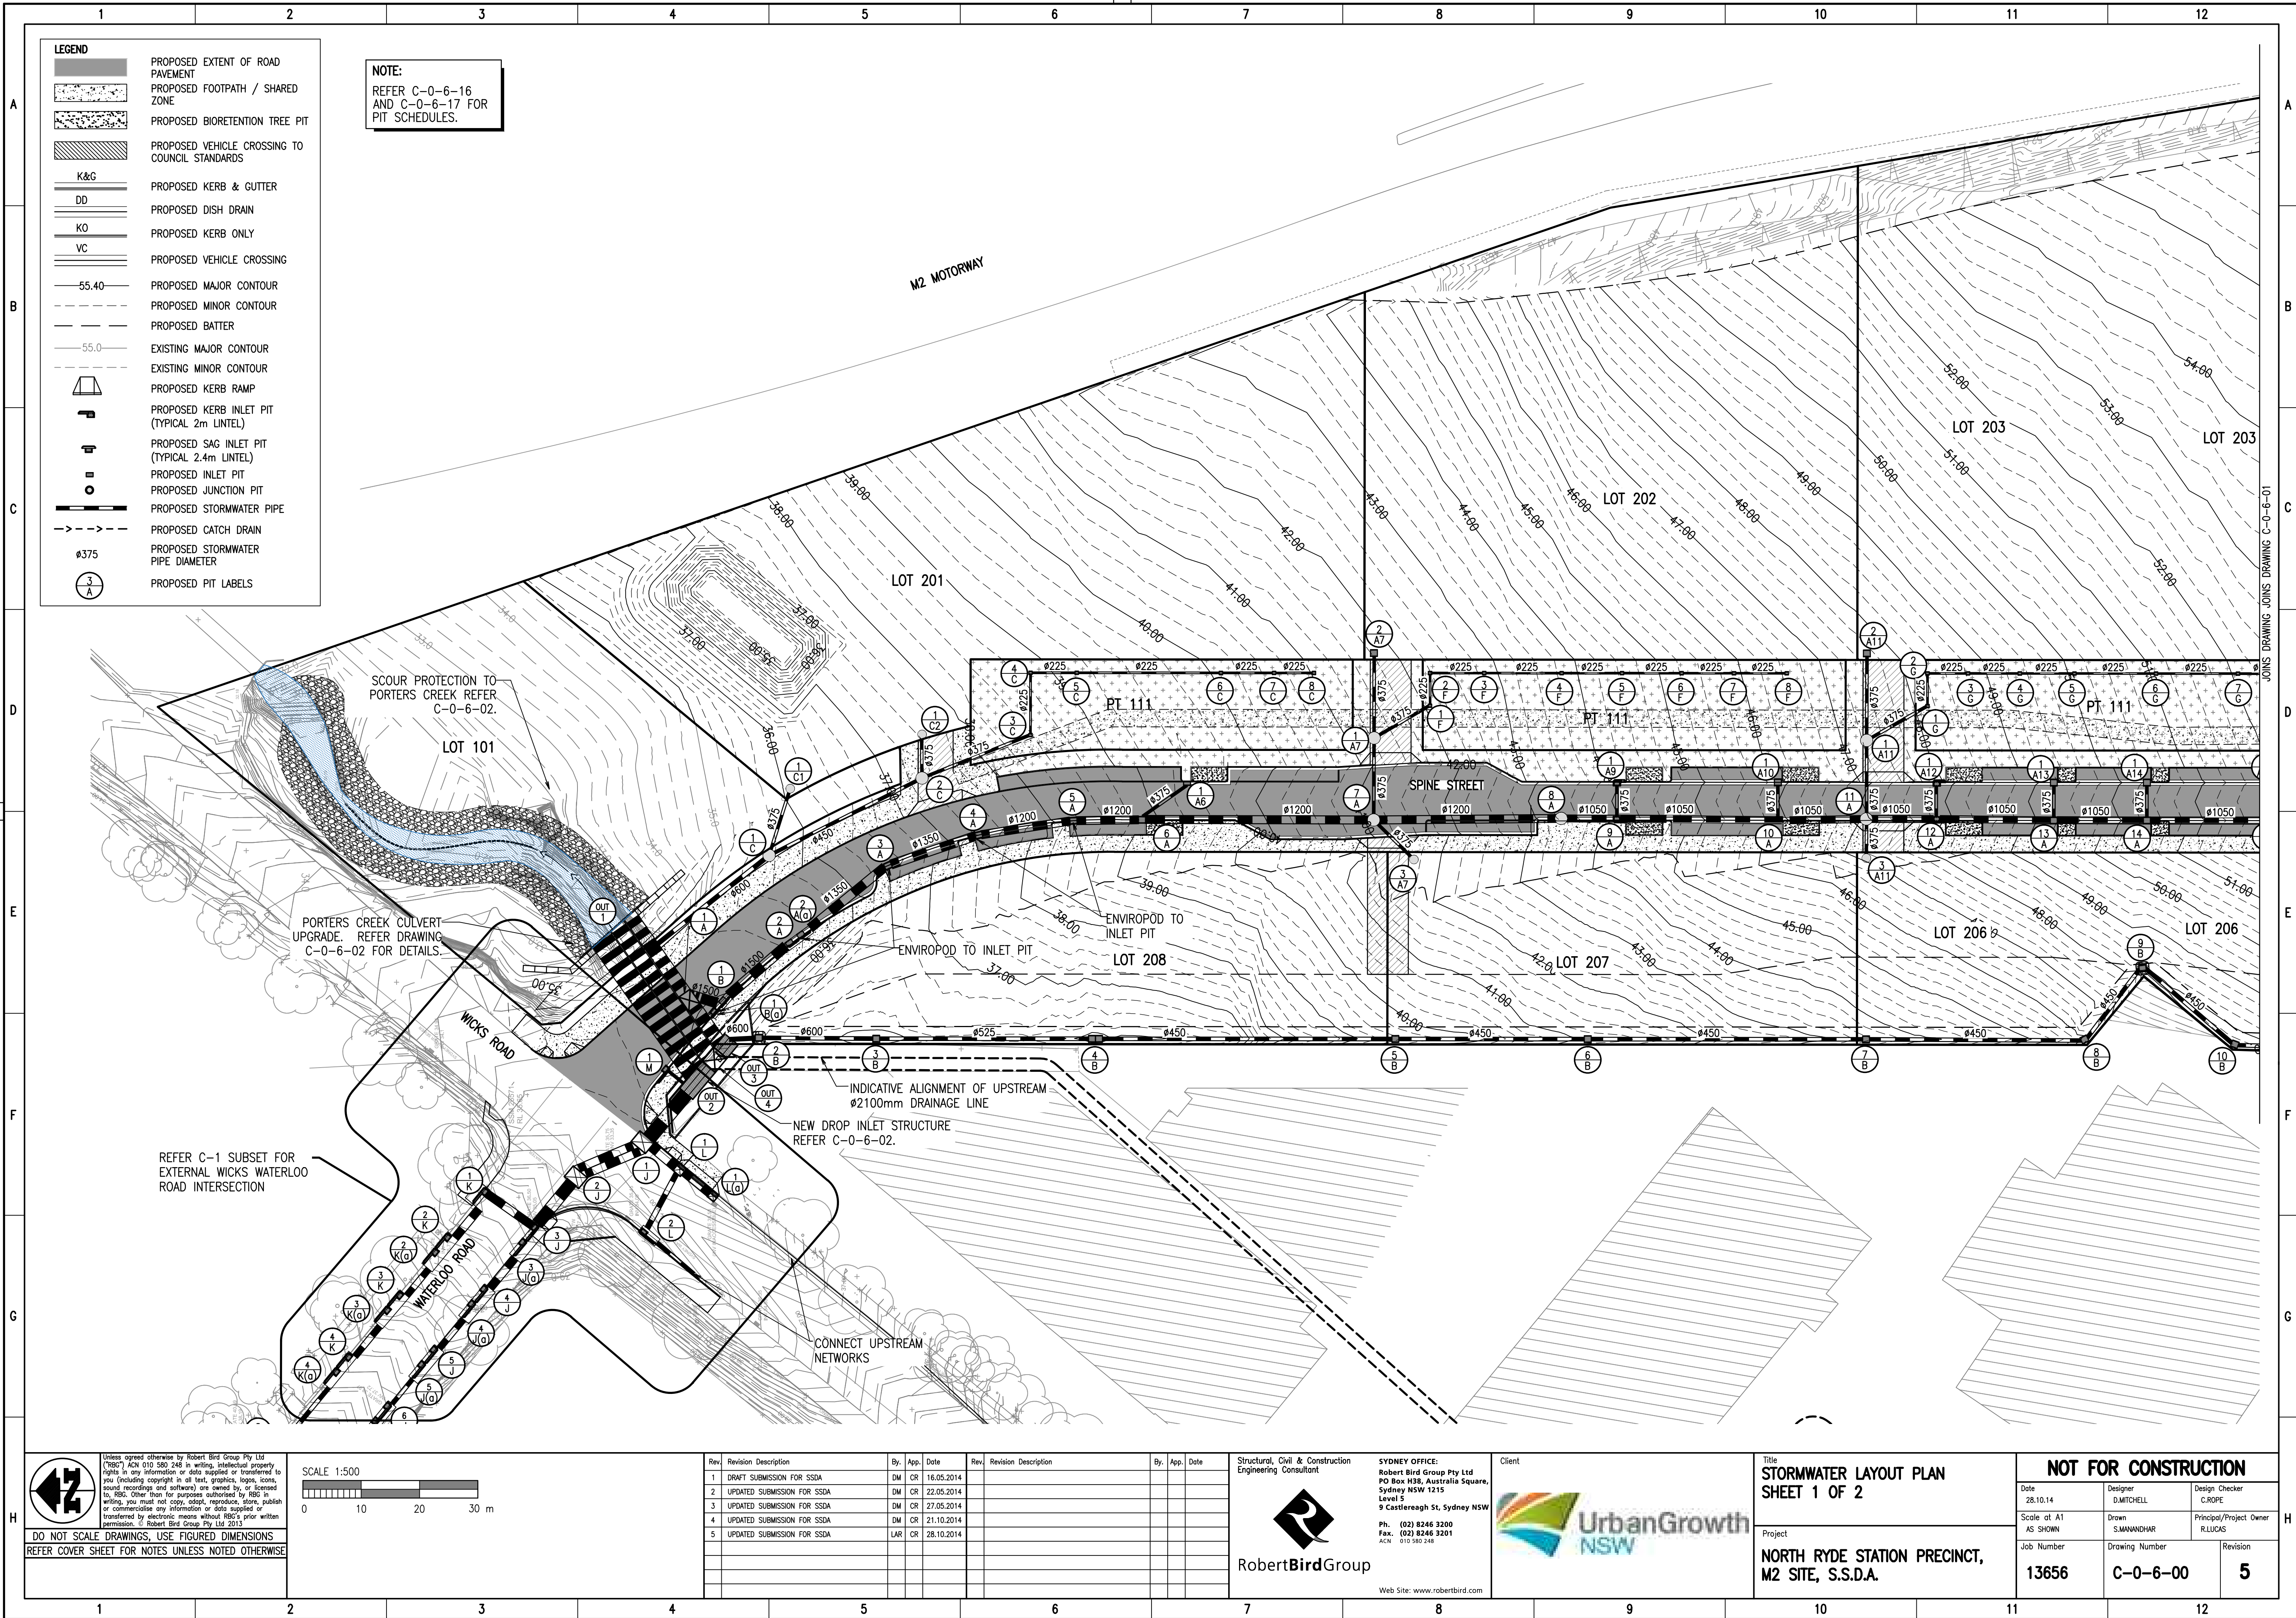

Disclaimer: Robert Bird Group Pty Ltd, A20 010 560 248 and its related entities (RBG) do not warrant the accuracy, currency or completeness of any information or data they supply or transfer by electronic means. The user acknowledges that the information or data is provided for information only and should not be used for construction without the approval of the relevant authority. RBG will not be liable for any loss or damage however caused which you or any other party may directly or indirectly suffer in connection with your access to or use of that information or data.

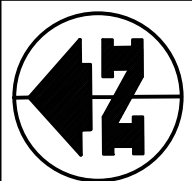


DO NOT SCALE DRAWINGS, USE FIGURED DIMENSIONS
REFER COVER SHEET FOR NOTES UNLESS NOTED OTHERWISE

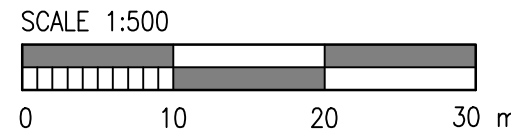

Rev.	Revision Description	By	App.	Date	Rev.	Revision Description	By	App.	Date
1	DRAFT SUBMISSION FOR SSDA	DM	CR	16.05.2014					
2	UPDATED SUBMISSION FOR SSDA	DM	CR	22.05.2014					
3	UPDATED SUBMISSION FOR SSDA	DM	CR	27.05.2014					
4	UPDATED SUBMISSION FOR SSDA	DM	CR	21.10.2014					
5	UPDATED SUBMISSION FOR SSDA	LAR	CR	28.10.2014					

Structural, Civil & Construction
Engineering Consultant

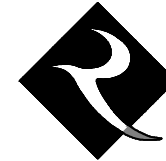

RobertBirdGroup

SYDNEY OFFICE:
Robert Bird Group Pty Ltd
PO Box H38, Australia Square,
Sydney NSW 1215
Level 5
9 Castlereagh St, Sydney NSW
Ph. (02) 8246 3200
Fax. (02) 8246 3201
ACN 010 560 248

Web Site: www.robertbird.com

Client



Title
**STORMWATER LAYOUT PLAN
SHEET 1 OF 2**

Project
**NORTH RYDE STATION PRECINCT,
M2 SITE, S.S.D.A.**

NOT FOR CONSTRUCTION

Date 28.10.14	Designer D.MITCHELL	Design Checker C.ROPE
Scale at A1 AS SHOWN	Drawn S.MANANDHAR	Principal/Project Owner R.LUCAS
Job Number 13656	Drawing Number C-0-6-00	Revision 5