


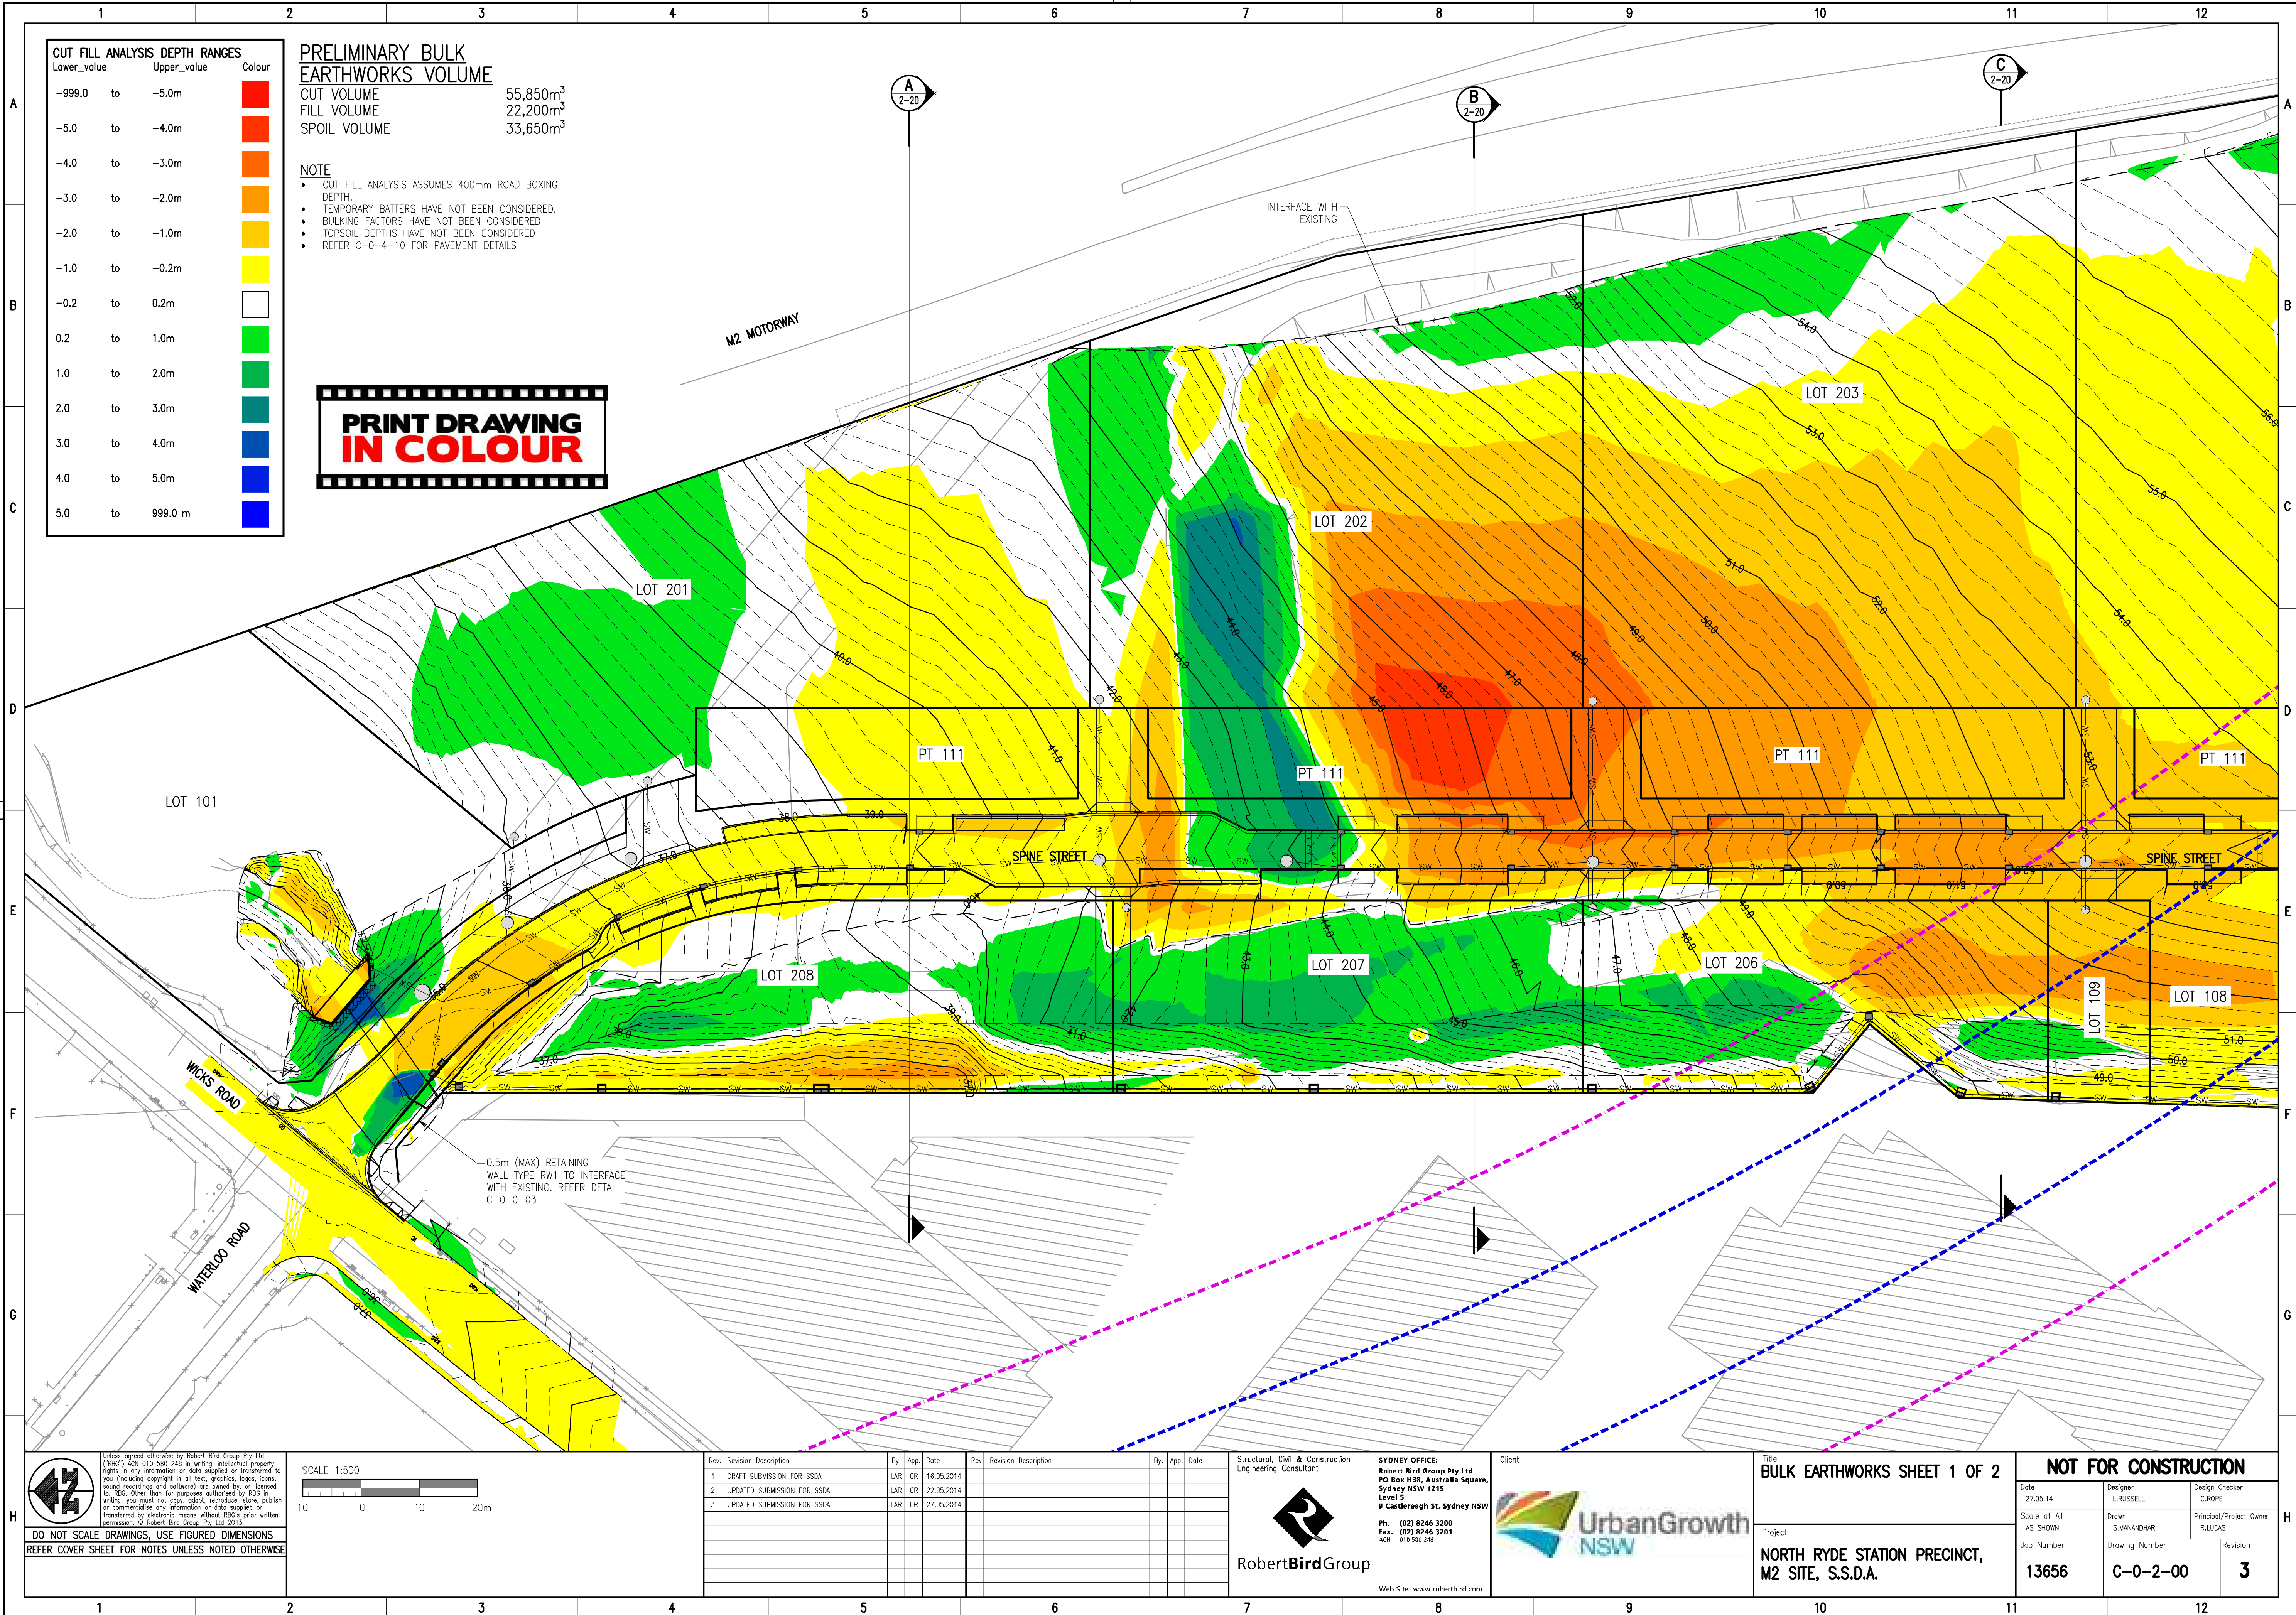

CUT FILL ANALYSIS DEPTH RANGES		
Lower_value	Upper_value	Colour

PRELIMINARY BULK EARTHWORKS VOLUME
CUT VOLUME 55,850m³
FILL VOLUME 22,200m³
SPOIL VOLUME 33,650m³


NOTE
• CUT FILL ANALYSIS ASSUMES 400mm ROAD BOXING DEPTH.
• TEMPORARY BATTERS HAVE NOT BEEN CONSIDERED.
• BULKING FACTORS HAVE NOT BEEN CONSIDERED.
• TOPSOIL DEPTHS HAVE NOT BEEN CONSIDERED.
• REFER C-0-4-10 FOR PAVEMENT DETAILS

PRINT DRAWING IN COLOUR





DO NOT SCALE DRAWINGS, USE FIGURED DIMENSIONS
REFER COVER SHEET FOR NOTES UNLESS NOTED OTHERWISE

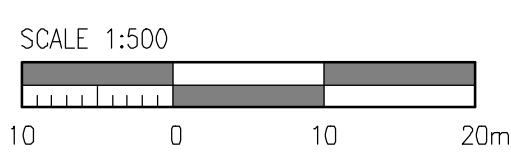

Rev.	Revision Description	By	App.	Date	Rev.	Revision Description	By	App.	Date
1	DRAFT SUBMISSION FOR SSDA	LAR	CR	16.05.2014					
2	UPDATED SUBMISSION FOR SSDA	LAR	CR	22.05.2014					
3	UPDATED SUBMISSION FOR SSDA	LAR	CR	27.05.2014					

Structural, Civil & Construction
Engineering Consultant
RobertBirdGroup

SYDNEY OFFICE:
Robert Bird Group Pty Ltd
PO Box 1338, Australia Square,
Sydney NSW 1215
Level 5
9 Castlereagh St, Sydney NSW
Ph: (02) 8246 3200
Fax: (02) 8246 3201
ACN 016 560 218
Web Site: www.robertbird.com



NOT FOR CONSTRUCTION
Title **BULK EARTHWORKS SHEET 1 OF 2**
Date 27.05.14
Scale at A1 AS SHOWN
Project **NORTH RYDE STATION PRECINCT, M2 SITE, S.S.D.A.**
Job Number **13656**

Designer **LARUSSELL**
Design Checker **C.ROPE**
Drawn **S.MANANDHAR**
Principal/Project Owner **R.LUCAS**
Drawing Number **C-0-2-00**
Revision **3**