
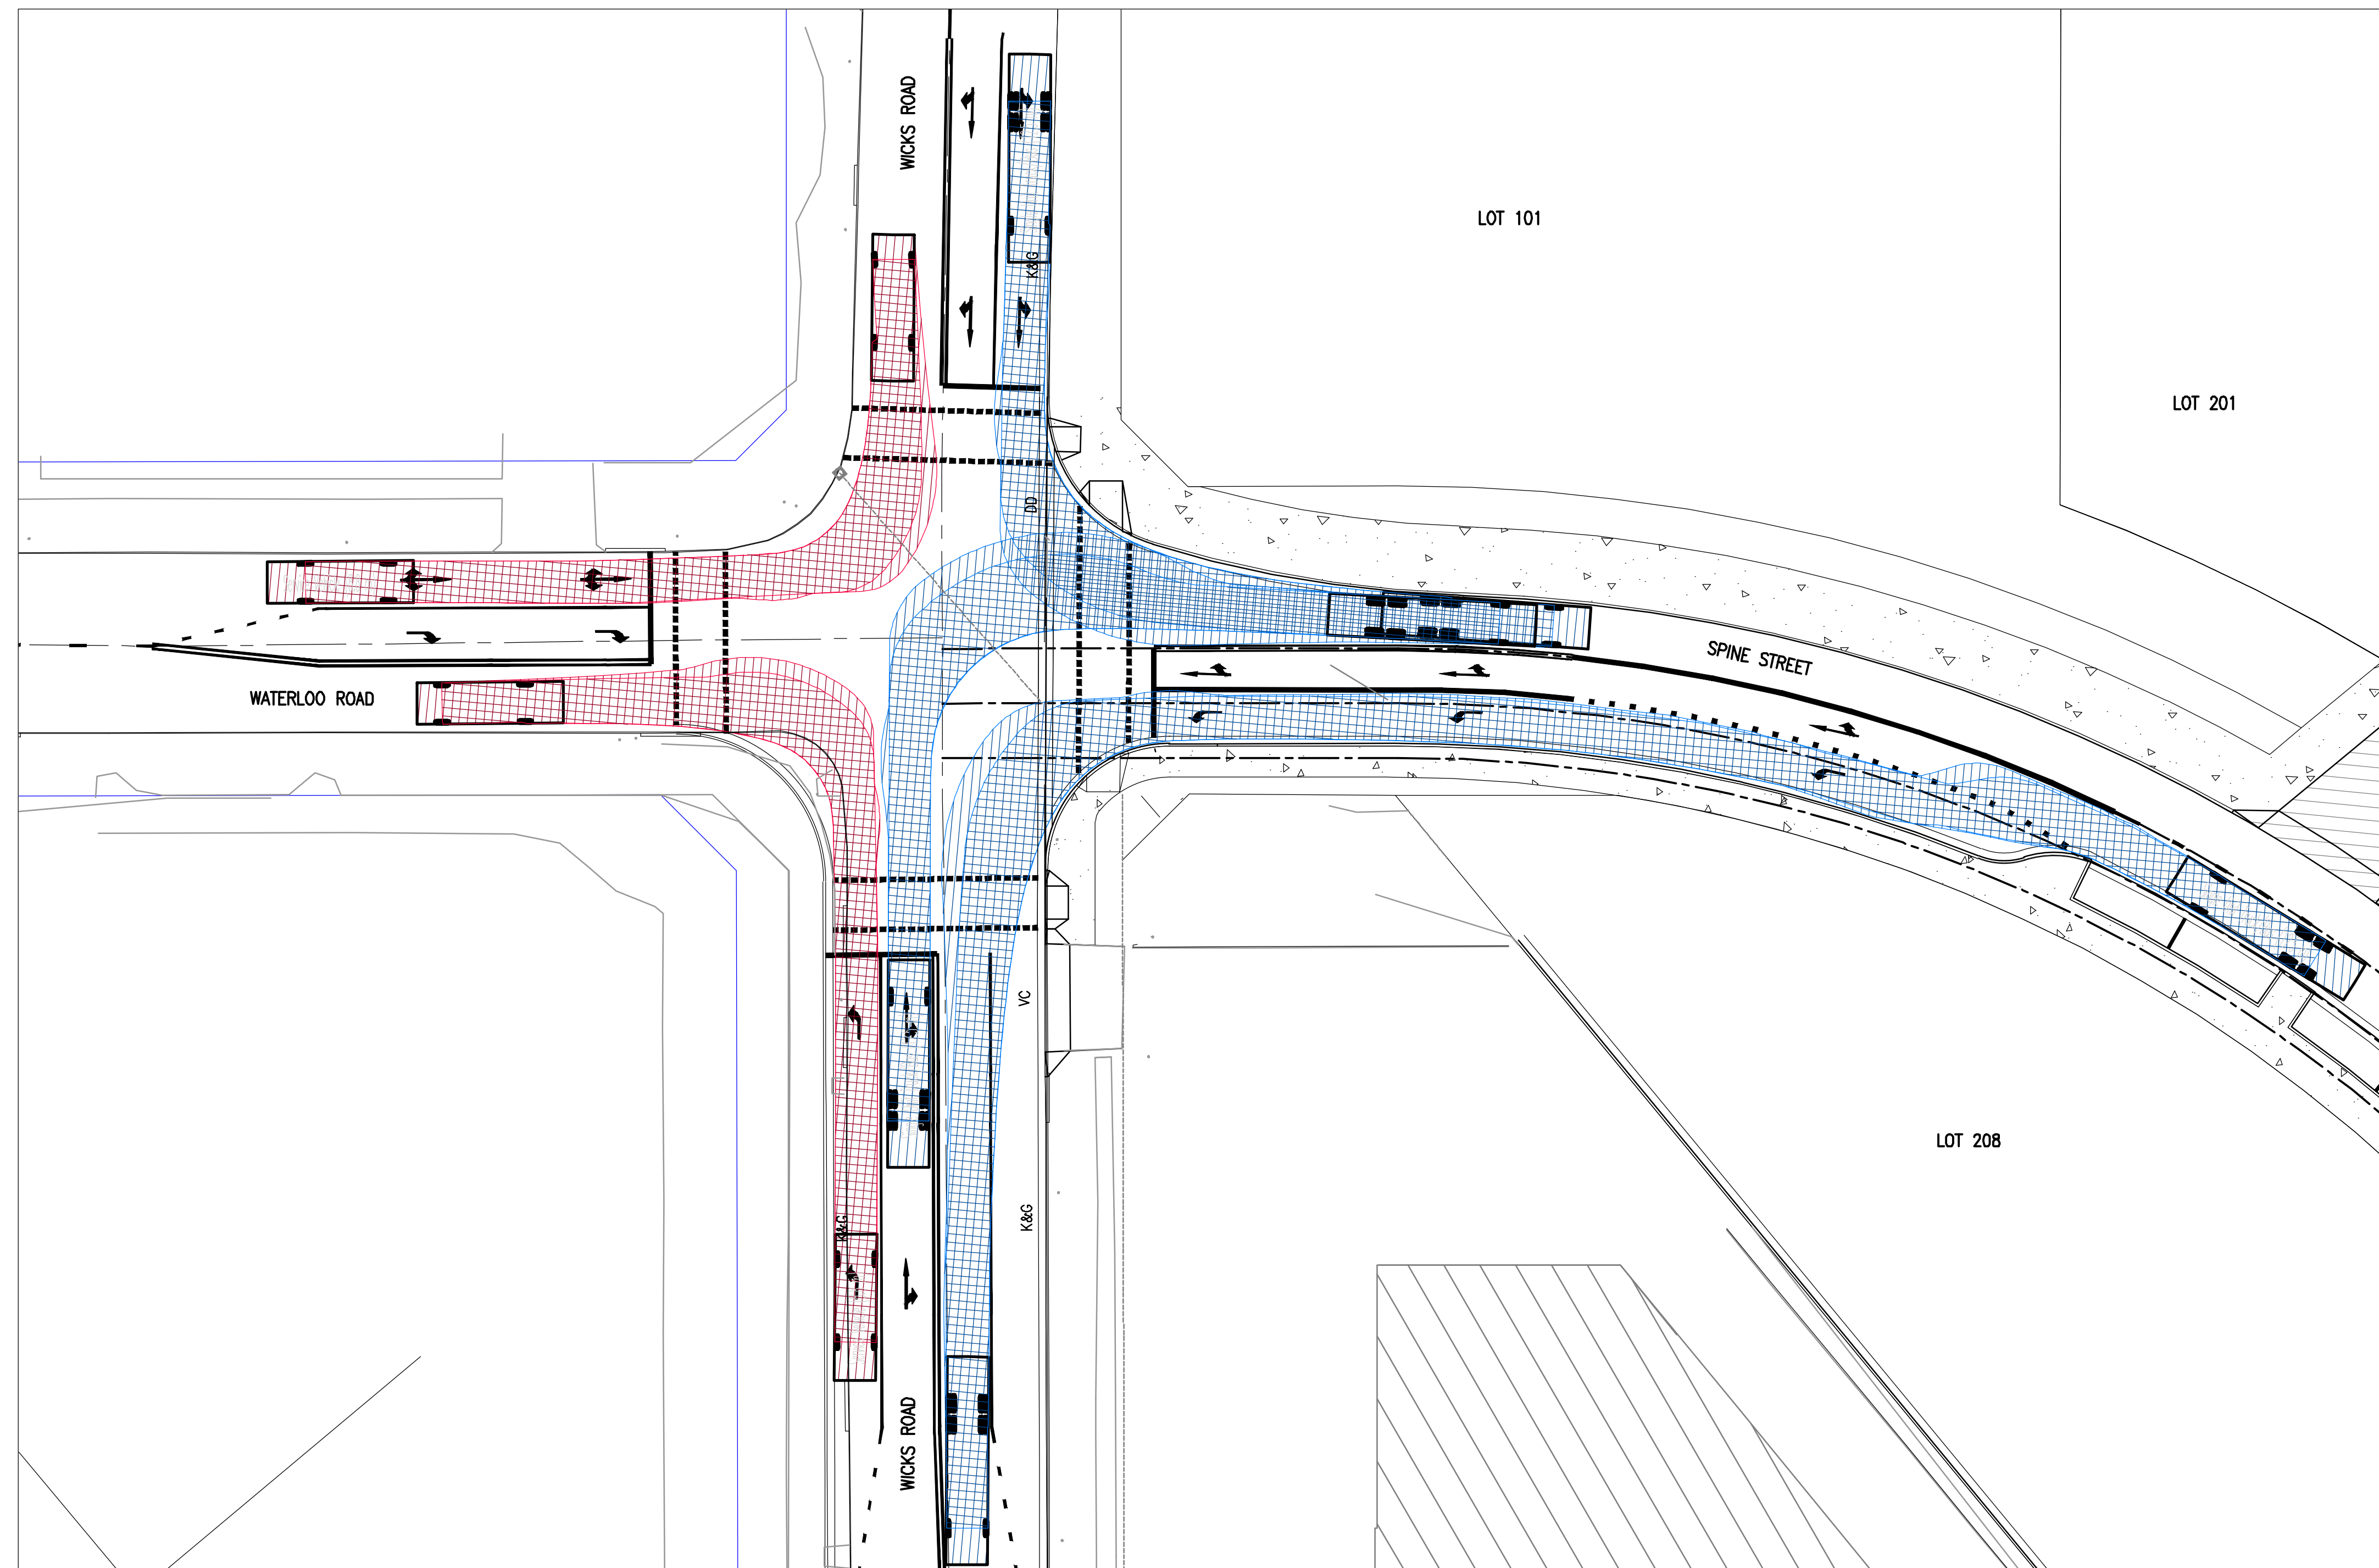
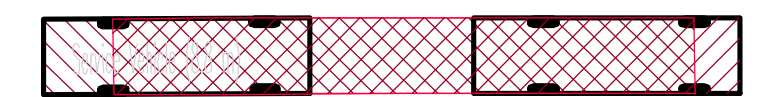
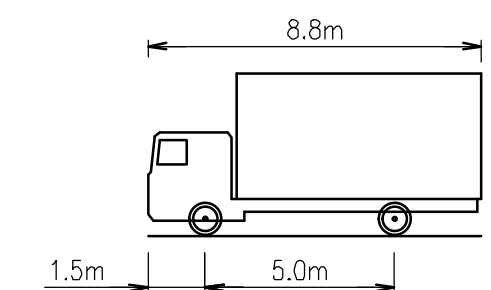
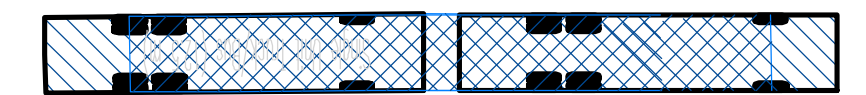
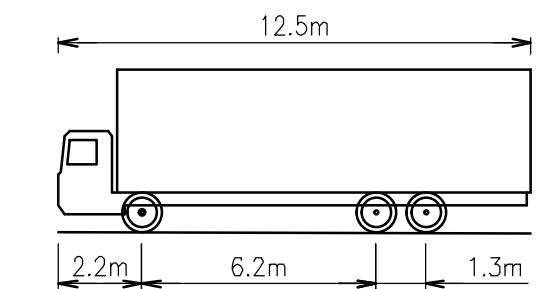
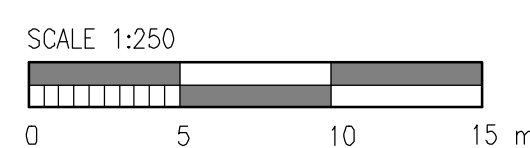


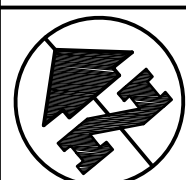

VEHICLE SWEEP PATHS – VIEW 1
WICKS, WATERLOO AND SPINE STREET INTERSECTION

[illegible]

Structural, Civil & Construction
Engineering Consultant

Robert **Bird** Group

SYDNEY OFFICE:
Robert Bird Group Pty Ltd
PO Box H38, Australia Square,
Sydney NSW 1215
Level 5
9 Castlereagh St, Sydney NSW
Ph. (02) 8246 3200
Fax. (02) 8246 3201
JCM 010 580 278

Web Site: www.robertbird.com



	Client
--	--------

Title	WICKS & WATERLOO ROAD SWEEP PATH ANALYSIS PLAN
-------	---

Project

**NORTH RYDE STATION PRECINCT,
M2 SITE. S.S.D.A.**

NOT FOR CONSTRUCTION

Date 22.05.2014	Designer L.RUSSELL	Design Checker C.ROPE
Scale at A1 AS SHOWN	Drawn S.MANANDHAR	Principal/Project Owner R.LUCAS
Job Number 13656	Drawing Number C-1-3-40	Revision 3

Disclaimer: Robert Bird Group Pty Ltd A/N 010 580 248 and its related entities (RBS) do not warrant the accuracy, currency or completeness of any information or data they supply or transfer by electronic means. You are responsible for verifying that any information or data supplied or transferred by electronic means matches the information or data on the corresponding PDF or BNF version issued by RBS. RBS does not accept any liability for any errors, omissions or damages of any kind arising from the use of the information or data. RBS does not accept any liability for any errors, omissions or damages however caused when you or any other party may directly or indirectly suffer in connection with your access to or use of that information or data.