




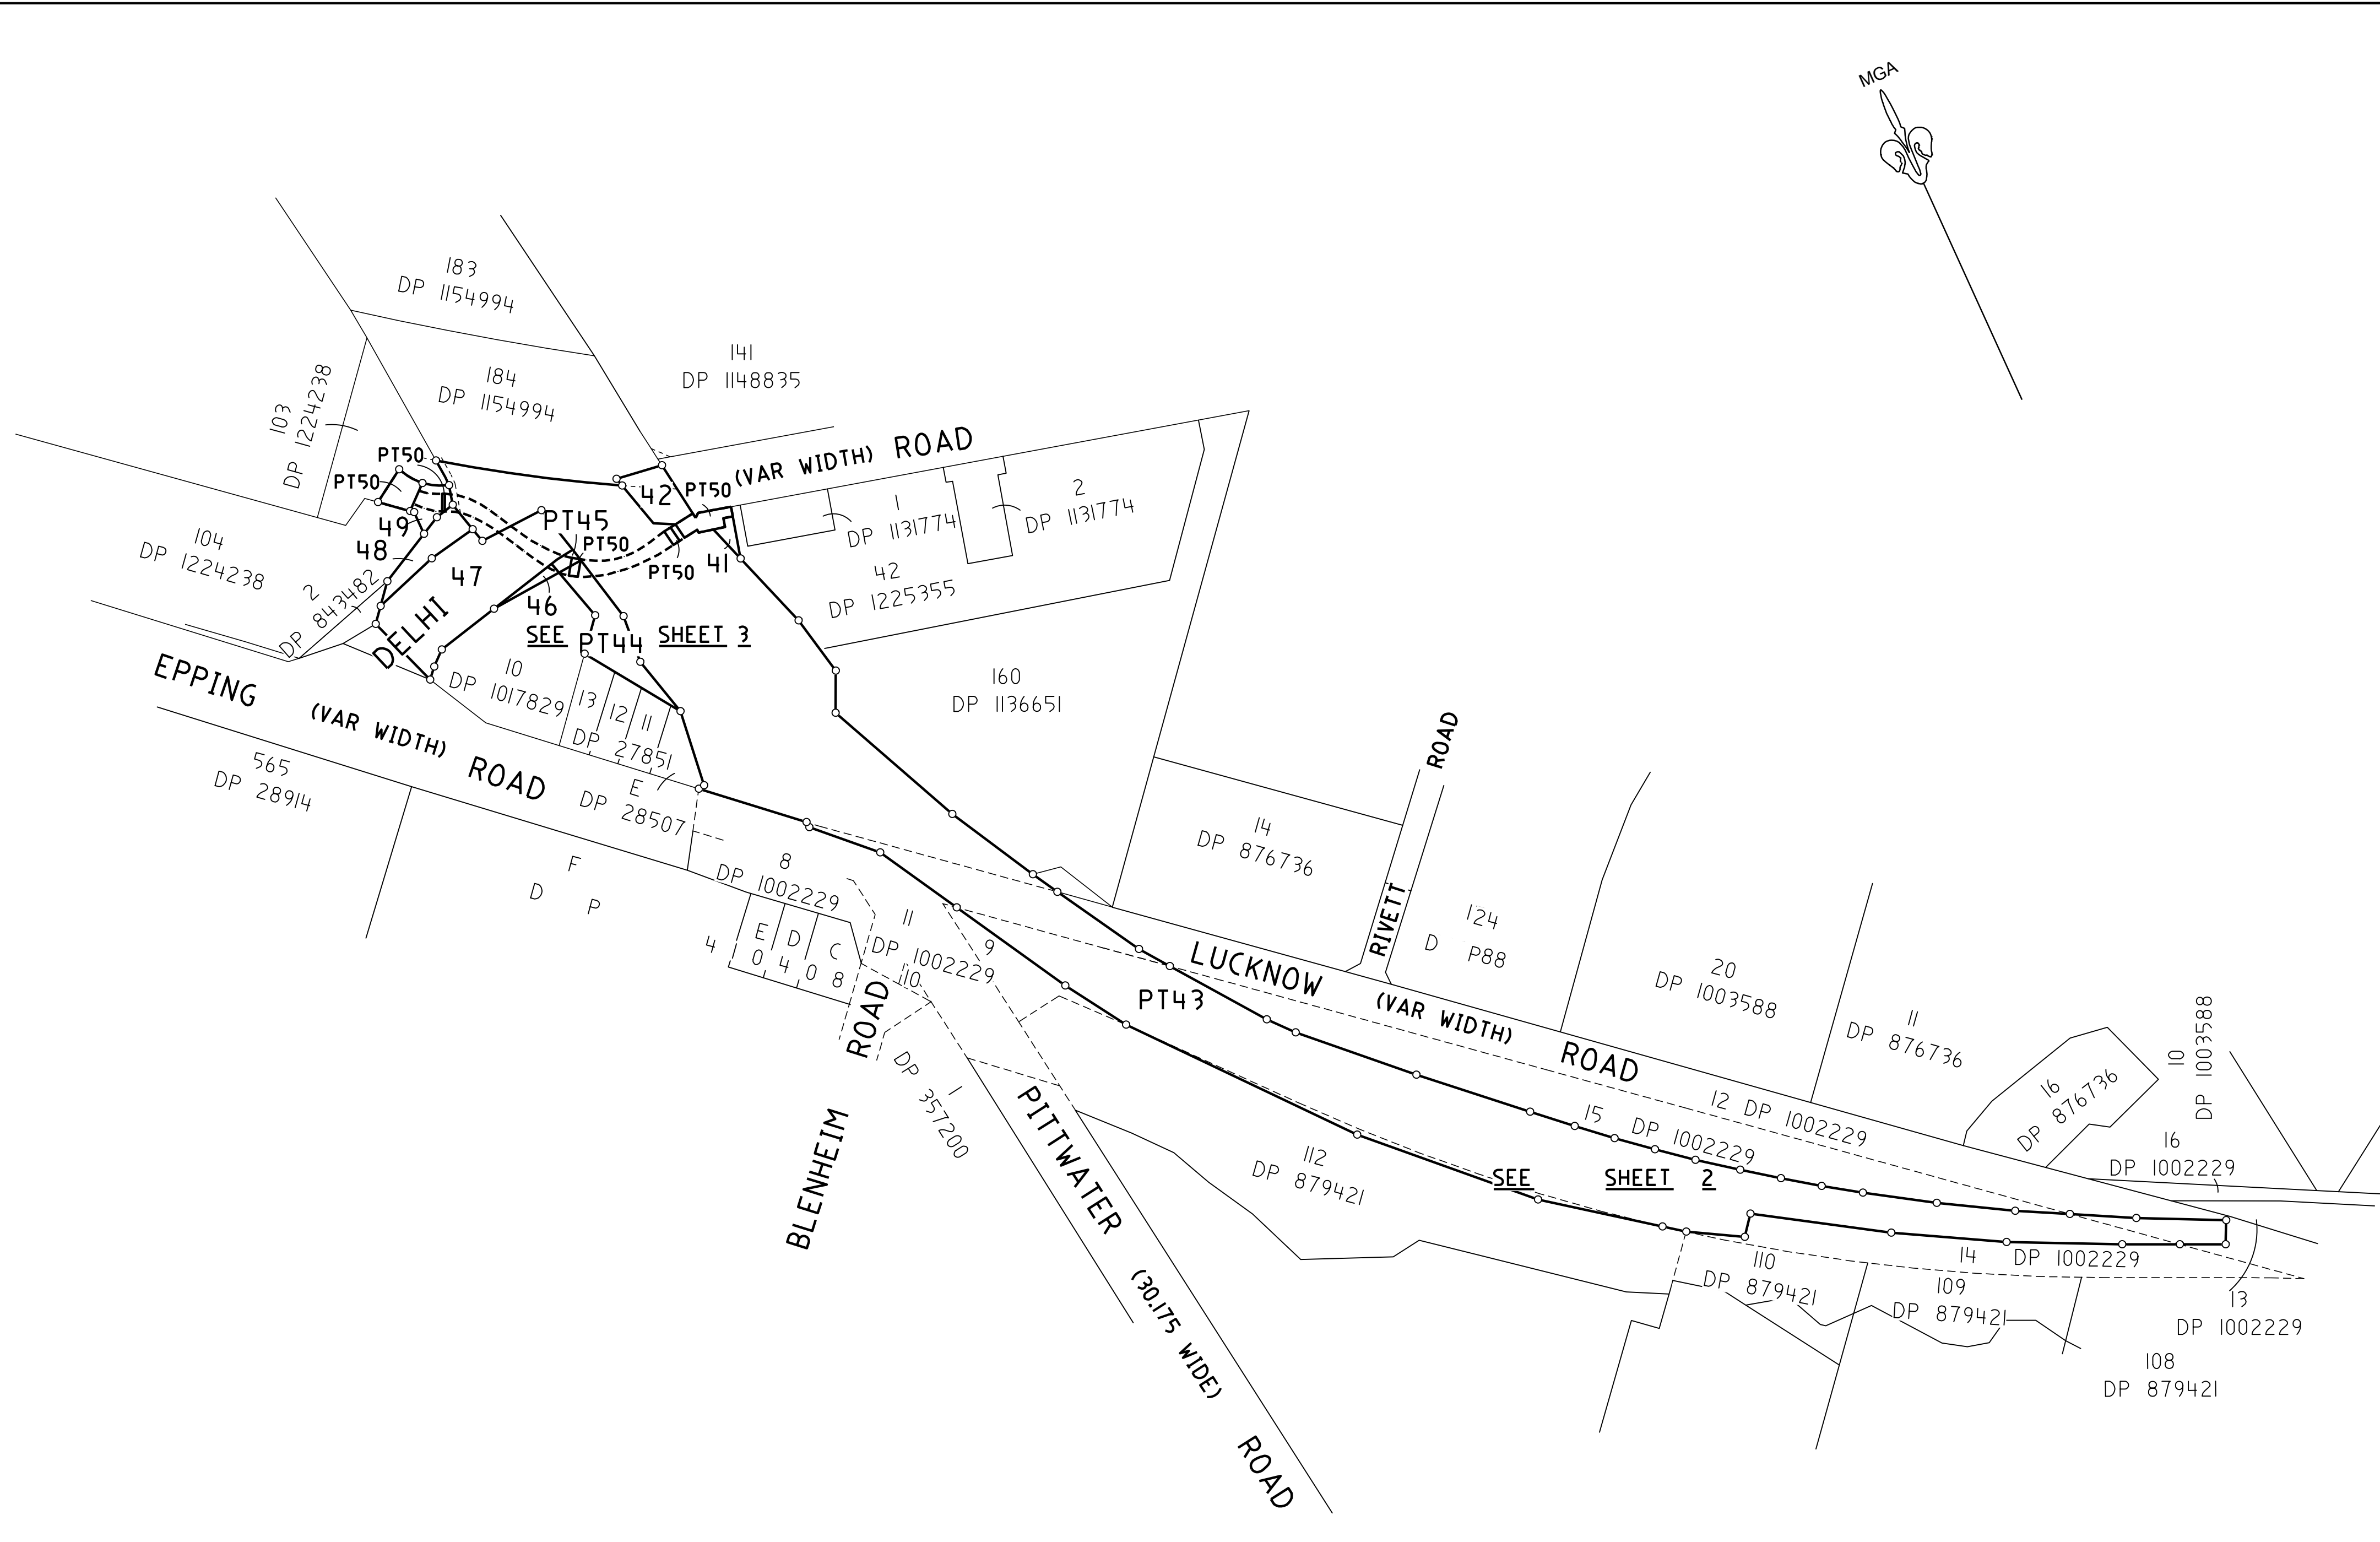


|   |   |   |                                        |                            |
|---|---|---|----------------------------------------|----------------------------|
| <div>SURVEYOR<br/>Name: DANIEL JAMES HANNIGAN<br/>CALIBRE CONSULTING (NSW) P/L<br/>T: (02) 8808 5000<br/>Date of Survey: 26/10/2017<br/>Reference: 17-001587-DP<br/>LPI File Ref: LPI-REF</div> | <div>PLAN OF SUBDIVISION OF LOTS 113 IN DP 1224238,<br/>LOTS 11, 18, 19, 20 AND 21 IN DP 1017829,<br/>LOT 41 IN DP 1225255, LOT 24 IN DP 1043038 AND<br/>LOT 185 IN DP 1154994</div> | <div>L.G.A.: RYDE<br/>Locality: MACQUARIE PARK<br/>Reduction Ratio: 1:2000<br/>Lengths are in metres</div> | <div>Registered<br/><b>DRAFT</b></div> | <div><b>DP ?????</b></div> |
|---|---|---|----------------------------------------|----------------------------|

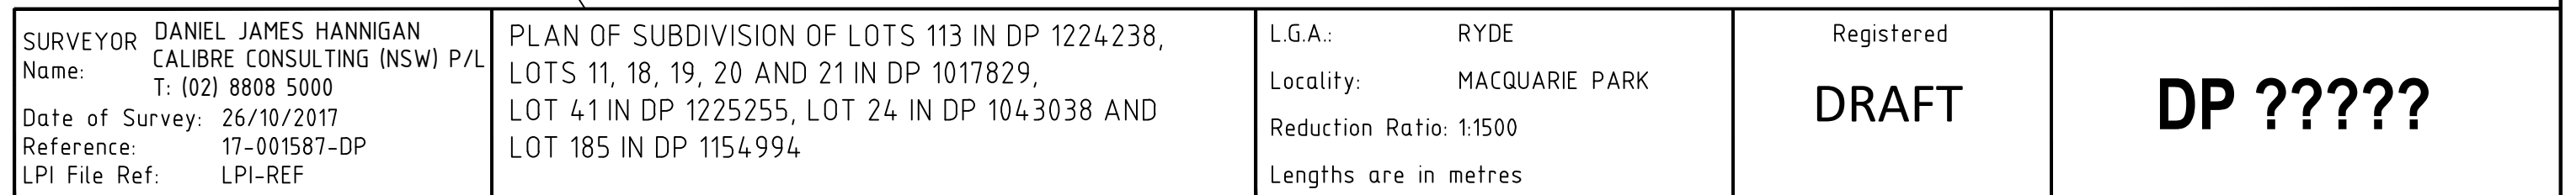


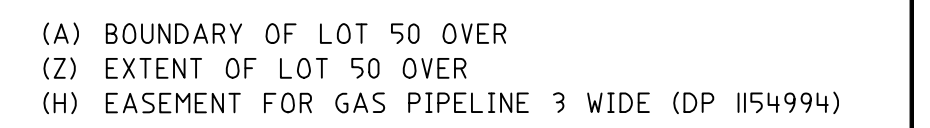

DP ?????

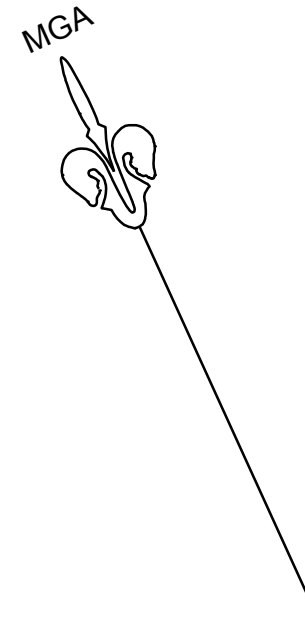


- (A) BOUNDARY OF LOT 50 OVER
  - (Z) EXTENT OF LOT 50 OVER
- 
1. LOT 50 DENOTED (B) IN THE PLAN IS THE STRATUM UNLIMITED IN HEIGHT AND DEPTH
  2. LOT 50 DENOTED (C) IN THE PLAN IS THE STRATUM LYING ABOVE A HORIZONTAL PLANE OF RL 53.2 AHD AND IS ALSO ABOVE LOTS 48 AND 49, AND IS EXCLUSIVE OF THOSE LOTS, BUT IS OTHERWISE UNLIMITED IN HEIGHT
  3. LOT 50 DENOTED (D) IN THE PLAN IS THE STRATUM LYING ABOVE A HORIZONTAL PLANE OF RL 46.1 AHD AND IS ALSO ABOVE LOTS 43, 44 AND 45 AND IS EXCLUSIVE OF THOSE LOTS, BUT IS OTHERWISE UNLIMITED IN HEIGHT
  4. LOT 50 DENOTED (E) IN THE PLAN IS THE STRATUM LYING ABOVE A HORIZONTAL PLANE OF RL 45.13 AHD AND IS ALSO ABOVE LOT 43 AND IS EXCLUSIVE OF THAT LOT, BUT IS OTHERWISE UNLIMITED IN HEIGHT
  5. LOTS 43-49 INCLUSIVE COMPRISE THE STRATUM LYING BELOW LOT 50, AND IS EXCLUSIVE OF THAT LOT, BUT ARE OTHERWISE UNLIMITED IN HEIGHT AND DEPTH
  6. LOT 42 IS THE STRATUM LYING ABOVE LOT 1 IN DP 1043038 AND IS EXCLUSIVE OF THAT LOT BUT IS OTHERWISE UNLIMITED IN HEIGHT AND DEPTH LOT 1 IN DP 1043038 IS LIMITED IN HEIGHT TO RL 45 AHD

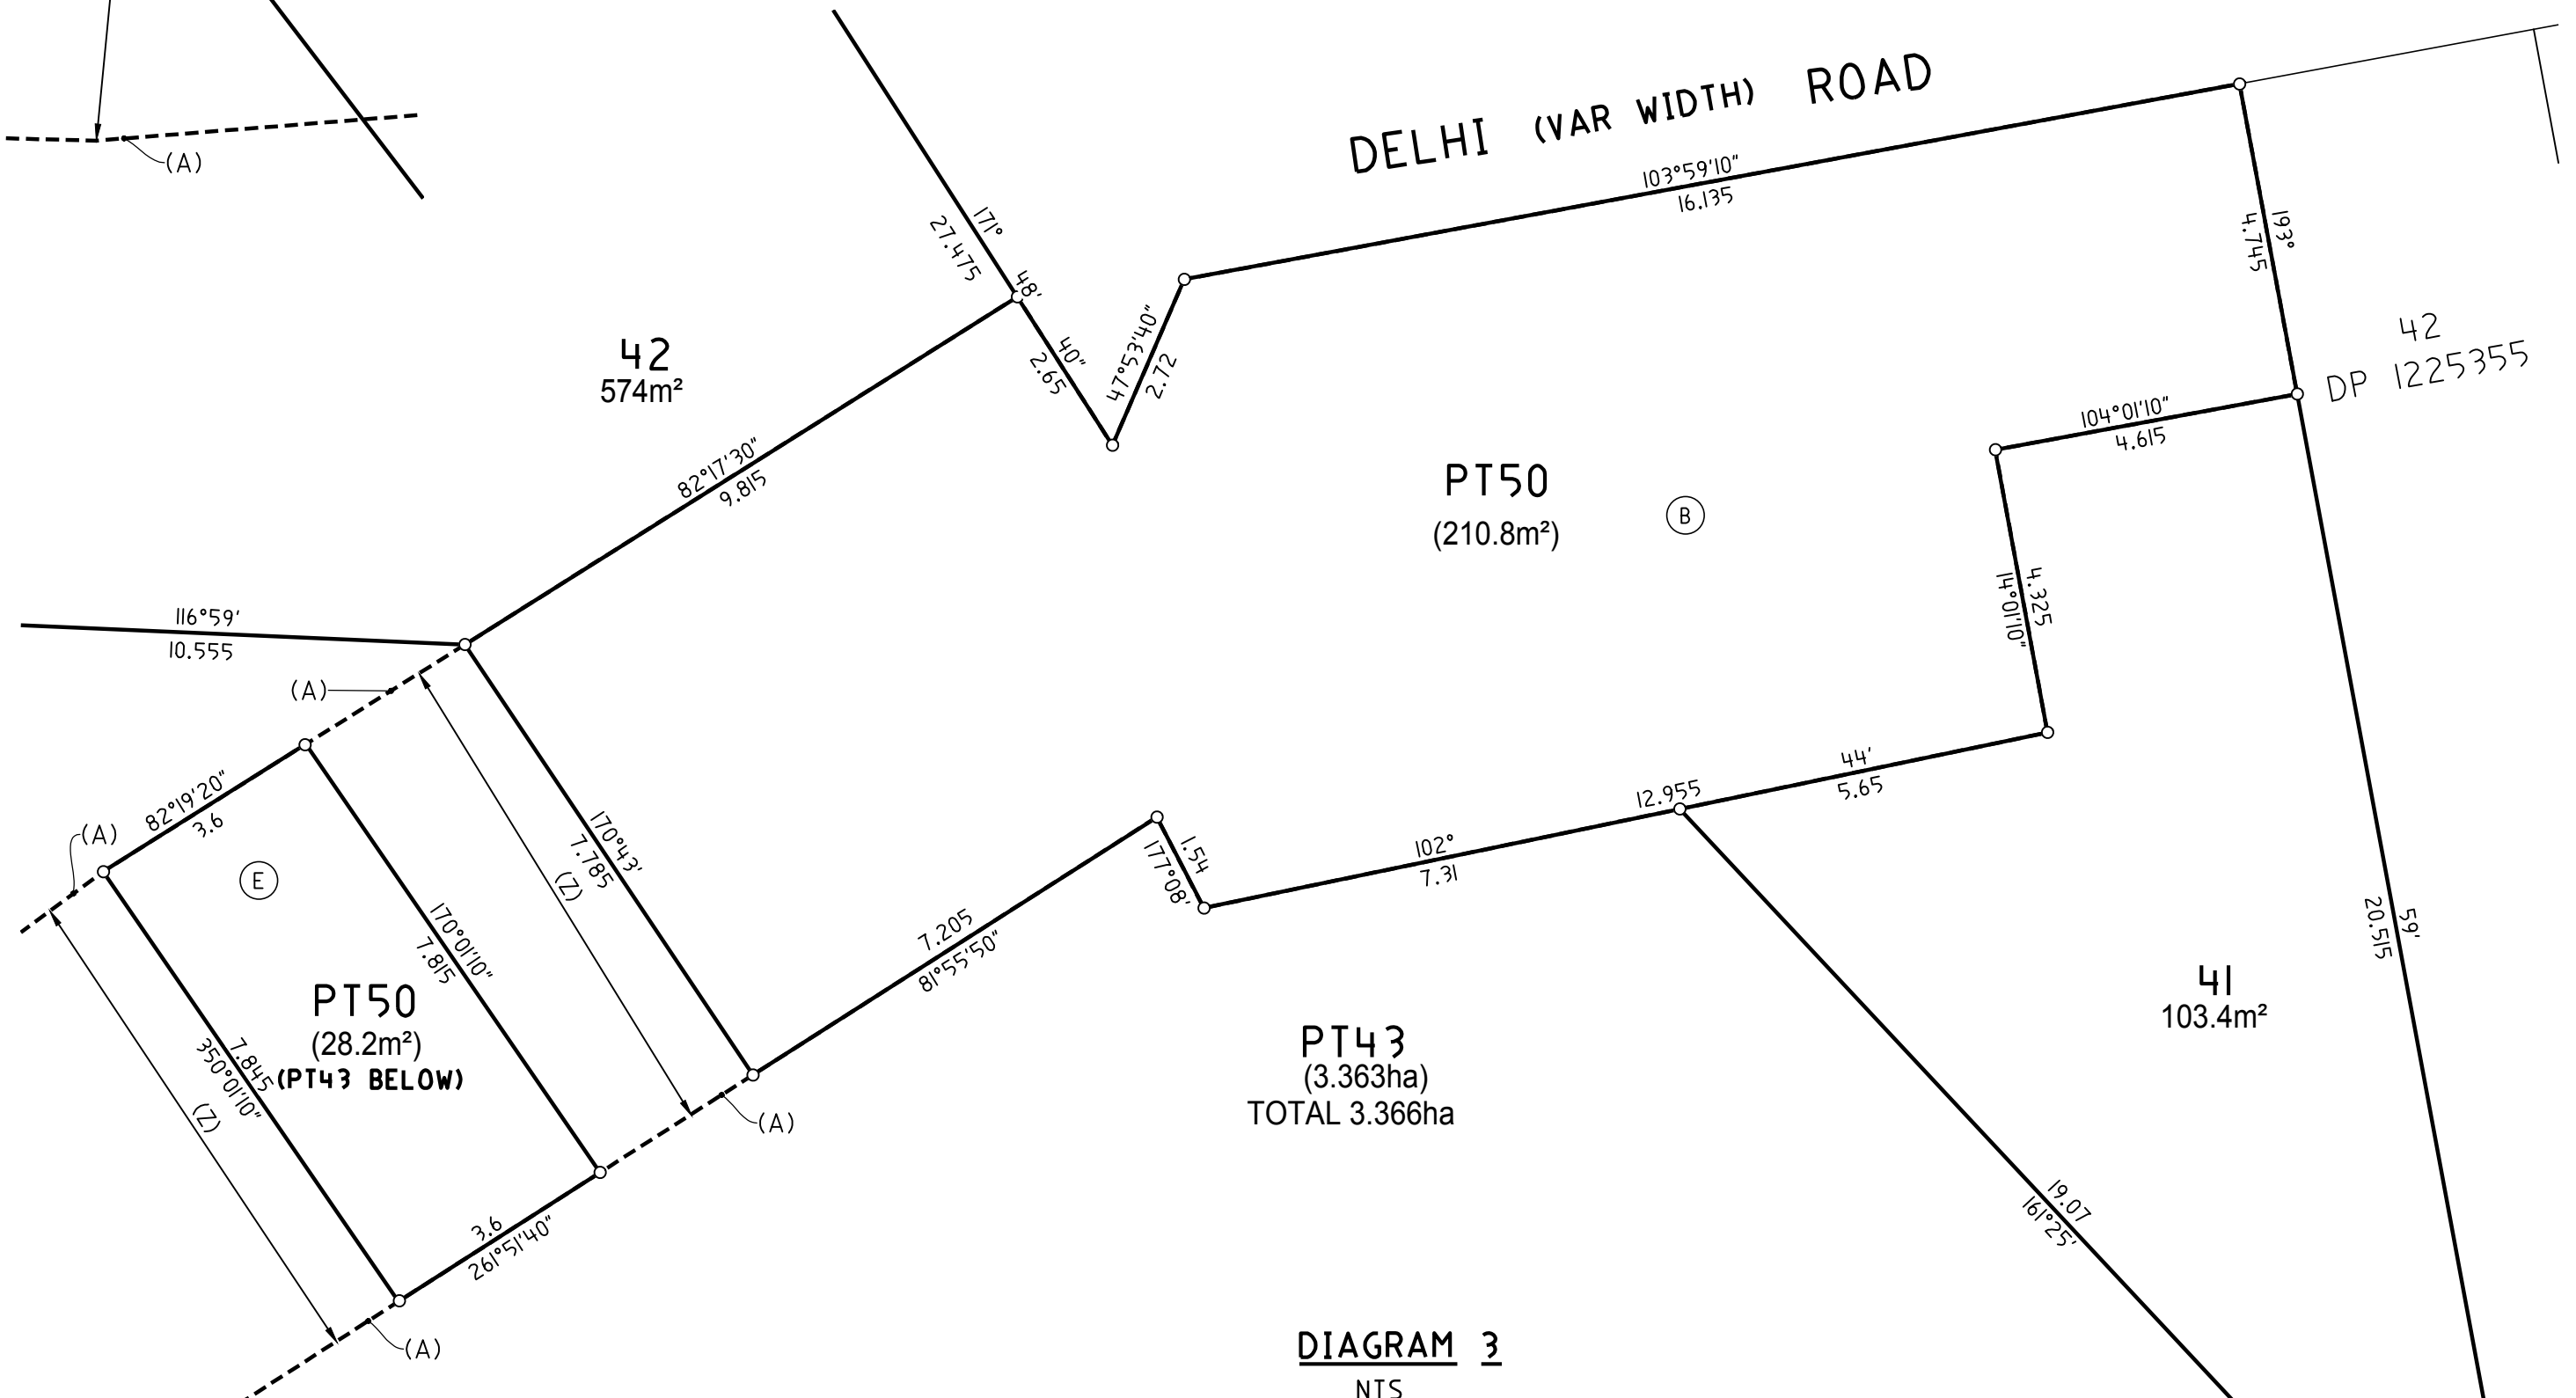

|   |   |                                                                                           |                            |                 |
|---|---|-------------------------------------------------------------------------------------------|----------------------------|-----------------|
| SURVEYOR: DANIEL JAMES HANNIGAN<br>Name: CALIBRE CONSULTING (NSW) P/L<br>T: (02) 8808 5000<br>Date of Survey: 26/10/2017<br>Reference: 17-001587-DP<br>LPI File Ref: LPI-REF | PLAN OF SUBDIVISION OF LOTS 113 IN DP 1224-238,<br>LOTS 11, 18, 19, 20 AND 21 IN DP 1017829,<br>LOT 41 IN DP 1225255, LOT 24 IN DP 1043038 AND<br>LOT 185 IN DP 1154994 | L.G.A.: RYDE<br>Locality: MACQUARIE PARK<br>Reduction Ratio: NTS<br>Lengths are in metres | Registered<br><b>DRAFT</b> | <b>DP ?????</b> |
|---|---|-------------------------------------------------------------------------------------------|----------------------------|-----------------|



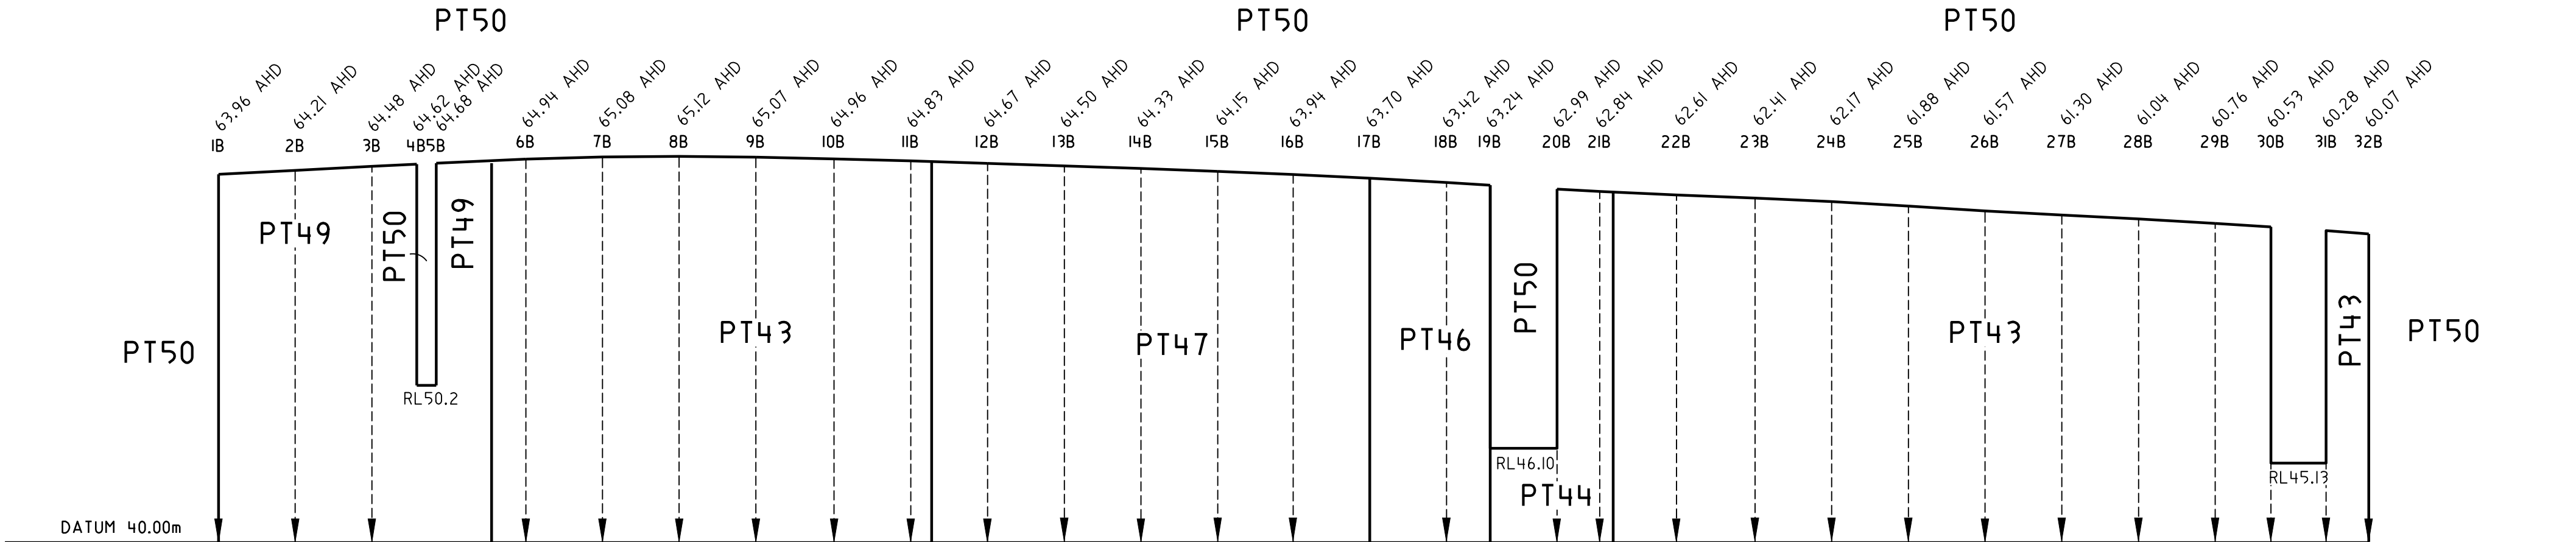

SECTION S-S


REDUCTION RATIO  
VERTICAL 1:300  
HORIZONTAL 1:300

TABLE 1 INCLINED PLANES


| No. |                 | No. |                 |
|-----|-----------------|-----|-----------------|
| 1   | 1B-1C-2C-1B     | 49  | 18B-18C-19C-18B |
| 2   | 1B-2C-2A-1B     | 50  | 18B-19C-19A-18B |
| 3   | 1B-2A-1A-1B     | 51  | 18B-19A-18A-18B |
| 4   | 2B-2C-3C-2B     | 52  | 20B-20C-21C-20B |
| 5   | 2B-3C-3A-2B     | 53  | 20B-21C-21A-20B |
| 6   | 2B-3A-2A-2B     | 54  | 20B-21A-20A-20B |
| 7   | 3B-3C-4C-3B     | 55  | 21B-21C-22C-21B |
| 8   | 3B-4C-4A-3B     | 56  | 21B-22C-22A-21B |
| 9   | 3B-4A-3A-3B     | 57  | 21B-22A-21A-21B |
| 10  | 5B-5C-6C-5B     | 58  | 22B-22C-23C-22B |
| 11  | 5B-6C-6A-5B     | 59  | 22B-23C-23A-22B |
| 12  | 5B-6A-5A-5B     | 60  | 22B-23A-22A-22B |
| 13  | 6B-6C-7C-6B     | 61  | 23B-23C-24C-23B |
| 14  | 6B-7C-7A-6B     | 62  | 23B-24C-24A-23B |
| 15  | 6B-7A-6A-6B     | 63  | 23B-24A-23A-23B |
| 16  | 7B-7C-8C-7B     | 64  | 24B-24C-25C-24B |
| 17  | 7B-8C-8A-7B     | 65  | 24B-25C-25A-24B |
| 18  | 7B-8A-7A-7B     | 66  | 24B-25A-24A-24B |
| 19  | 8B-8C-9C-8B     | 67  | 25B-25C-26C-25B |
| 20  | 8B-9C-9A-8B     | 68  | 25B-26C-26A-25B |
| 21  | 8B-9A-8A-8B     | 69  | 25B-26A-25A-25B |
| 22  | 9B-9C-10C-9B    | 70  | 26B-26C-27C-26B |
| 23  | 9B-10C-10A-9B   | 71  | 26B-27C-27A-26B |
| 24  | 9B-10A-9A-9B    | 72  | 26B-27A-26A-26B |
| 25  | 10B-10C-11C-10B | 73  | 27B-27C-28C-27B |
| 26  | 10B-11C-11A-10B | 74  | 27B-28C-28A-27B |
| 27  | 10B-11A-10A-10B | 75  | 27B-28A-27A-27B |
| 28  | 11B-11C-12C-11B | 76  | 28B-28C-29C-28B |
| 29  | 11B-12C-12A-11B | 77  | 28B-29C-29A-28B |
| 30  | 11B-12A-11A-11B | 78  | 28B-29A-28A-28B |
| 31  | 12B-12C-13C-12B | 79  | 29B-29C-30C-29B |
| 32  | 12B-13C-13A-12B | 80  | 29B-30C-30A-29B |
| 33  | 12B-13A-12A-12B | 81  | 29B-30A-29A-29B |
| 34  | 13B-13C-14C-13B | 82  | 31B-31C-32C-31B |
| 35  | 13B-14C-14A-13B | 83  | 31B-32C-32A-31B |
| 36  | 13B-14A-13A-13B | 84  | 31B-32A-31A-31B |
| 37  | 14B-14C-15C-14B |     |                 |
| 38  | 14B-15C-15A-14B |     |                 |
| 39  | 14B-15A-14A-14B |     |                 |
| 40  | 15B-15C-16C-15B |     |                 |
| 41  | 15B-16C-16A-15B |     |                 |
| 42  | 15B-16A-15A-15B |     |                 |
| 43  | 16B-16C-17C-16B |     |                 |
| 44  | 16B-17C-17A-16B |     |                 |
| 45  | 16B-17A-16A-16B |     |                 |
| 46  | 17B-17C-18C-17B |     |                 |
| 47  | 17B-18C-18A-17B |     |                 |
| 48  | 17B-18A-17A-17B |     |                 |

SCHEDULE OF RL'S


| No. | CORNERS       | RL    |
|-----|---------------|-------|
| 1   | 1A, 1B, 1C    | 63.96 |
| 2   | 2A, 2B, 2C    | 64.21 |
| 3   | 3A, 3B, 3C    | 64.48 |
| 4   | 4A, 4B, 4C    | 64.62 |
| 5   | 5A, 5B, 5C    | 64.68 |
| 6   | 6A, 6B, 6C    | 64.94 |
| 7   | 7A, 7B, 7C    | 65.08 |
| 8   | 8A, 8B, 8C    | 65.12 |
| 9   | 9A, 9B, 9C    | 65.07 |
| 10  | 10A, 10B, 10C | 64.96 |
| 11  | 11A, 11B, 11C | 64.83 |
| 12  | 12A, 12B, 12C | 64.67 |
| 13  | 13A, 13B, 13C | 64.50 |
| 14  | 14A, 14B, 14C | 64.33 |
| 15  | 15A, 15B, 15C | 64.15 |
| 16  | 16A, 16B, 16C | 63.94 |
| 17  | 17A, 17B, 17C | 63.70 |
| 18  | 18A, 18B, 18C | 63.42 |
| 19  | 19A, 19B, 19C | 63.24 |
| 20  | 20A, 20B, 20C | 62.99 |
| 21  | 21A, 21B, 21C | 62.84 |
| 22  | 22A, 22B, 22C | 62.61 |
| 23  | 23A, 23B, 23C | 62.41 |
| 24  | 24A, 24B, 24C | 62.17 |
| 25  | 25A, 25B, 25C | 61.88 |
| 26  | 26A, 26B, 26C | 61.57 |
| 27  | 27A, 27B, 27C | 61.30 |
| 28  | 28A, 28B, 28C | 61.04 |
| 29  | 29A, 29B, 29C | 60.76 |
| 30  | 30A, 30B, 30C | 60.53 |
| 31  | 31A, 31B, 31C | 60.28 |
| 32  | 32A, 32B, 32C | 60.07 |

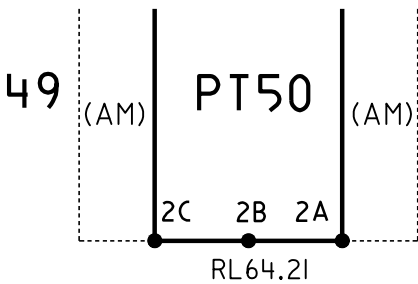


SECTION T-T

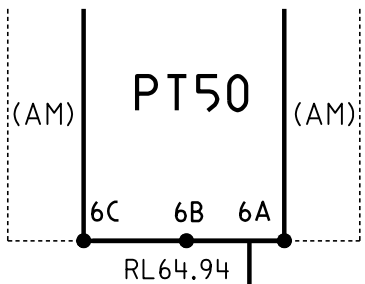


SECTION U-U

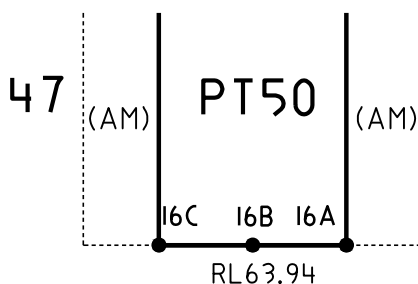

SECTION V-V

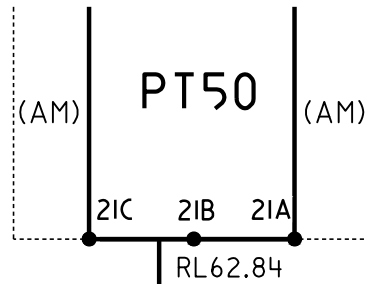

SECTION W-W

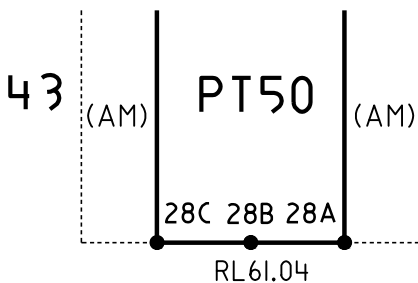

SECTION X-X

(AM) EASEMENT FOR ACCESS MAINTENANCE AND CONSTRUCTION 3 WIDE. LIMITED IN DEPTH TO THE PROJECTION OF THE ADJOINING REGULAR INCLINED PLANES AS IDENTIFIED IN TABLE 1 HEREIN AND IS UNLIMITED IN HEIGHT

|   |   |                                                                                             |                            |                 |
|---|---|---------------------------------------------------------------------------------------------|----------------------------|-----------------|
| SURVEYOR<br>Name: DANIEL JAMES HANNIGAN<br>CALIBRE CONSULTING (NSW) P/L<br>T: (02) 8808 5000<br>Date of Survey: 26/10/2017<br>Reference: 17-001587-DP<br>LPI File Ref: LPI-REF | PLAN OF SUBDIVISION OF LOTS 113 IN DP 1224238,<br>LOTS 11, 18, 19, 20 AND 21 IN DP 1017829,<br>LOT 41 IN DP 1225255, LOT 24 IN DP 1043038 AND<br>LOT 185 IN DP 1154994 | L.G.A.: RYDE<br>Locality: MACQUARIE PARK<br>Reduction Ratio: 1:300<br>Lengths are in metres | Registered<br><b>DRAFT</b> | <b>DP ?????</b> |
|---|---|---------------------------------------------------------------------------------------------|----------------------------|-----------------|