


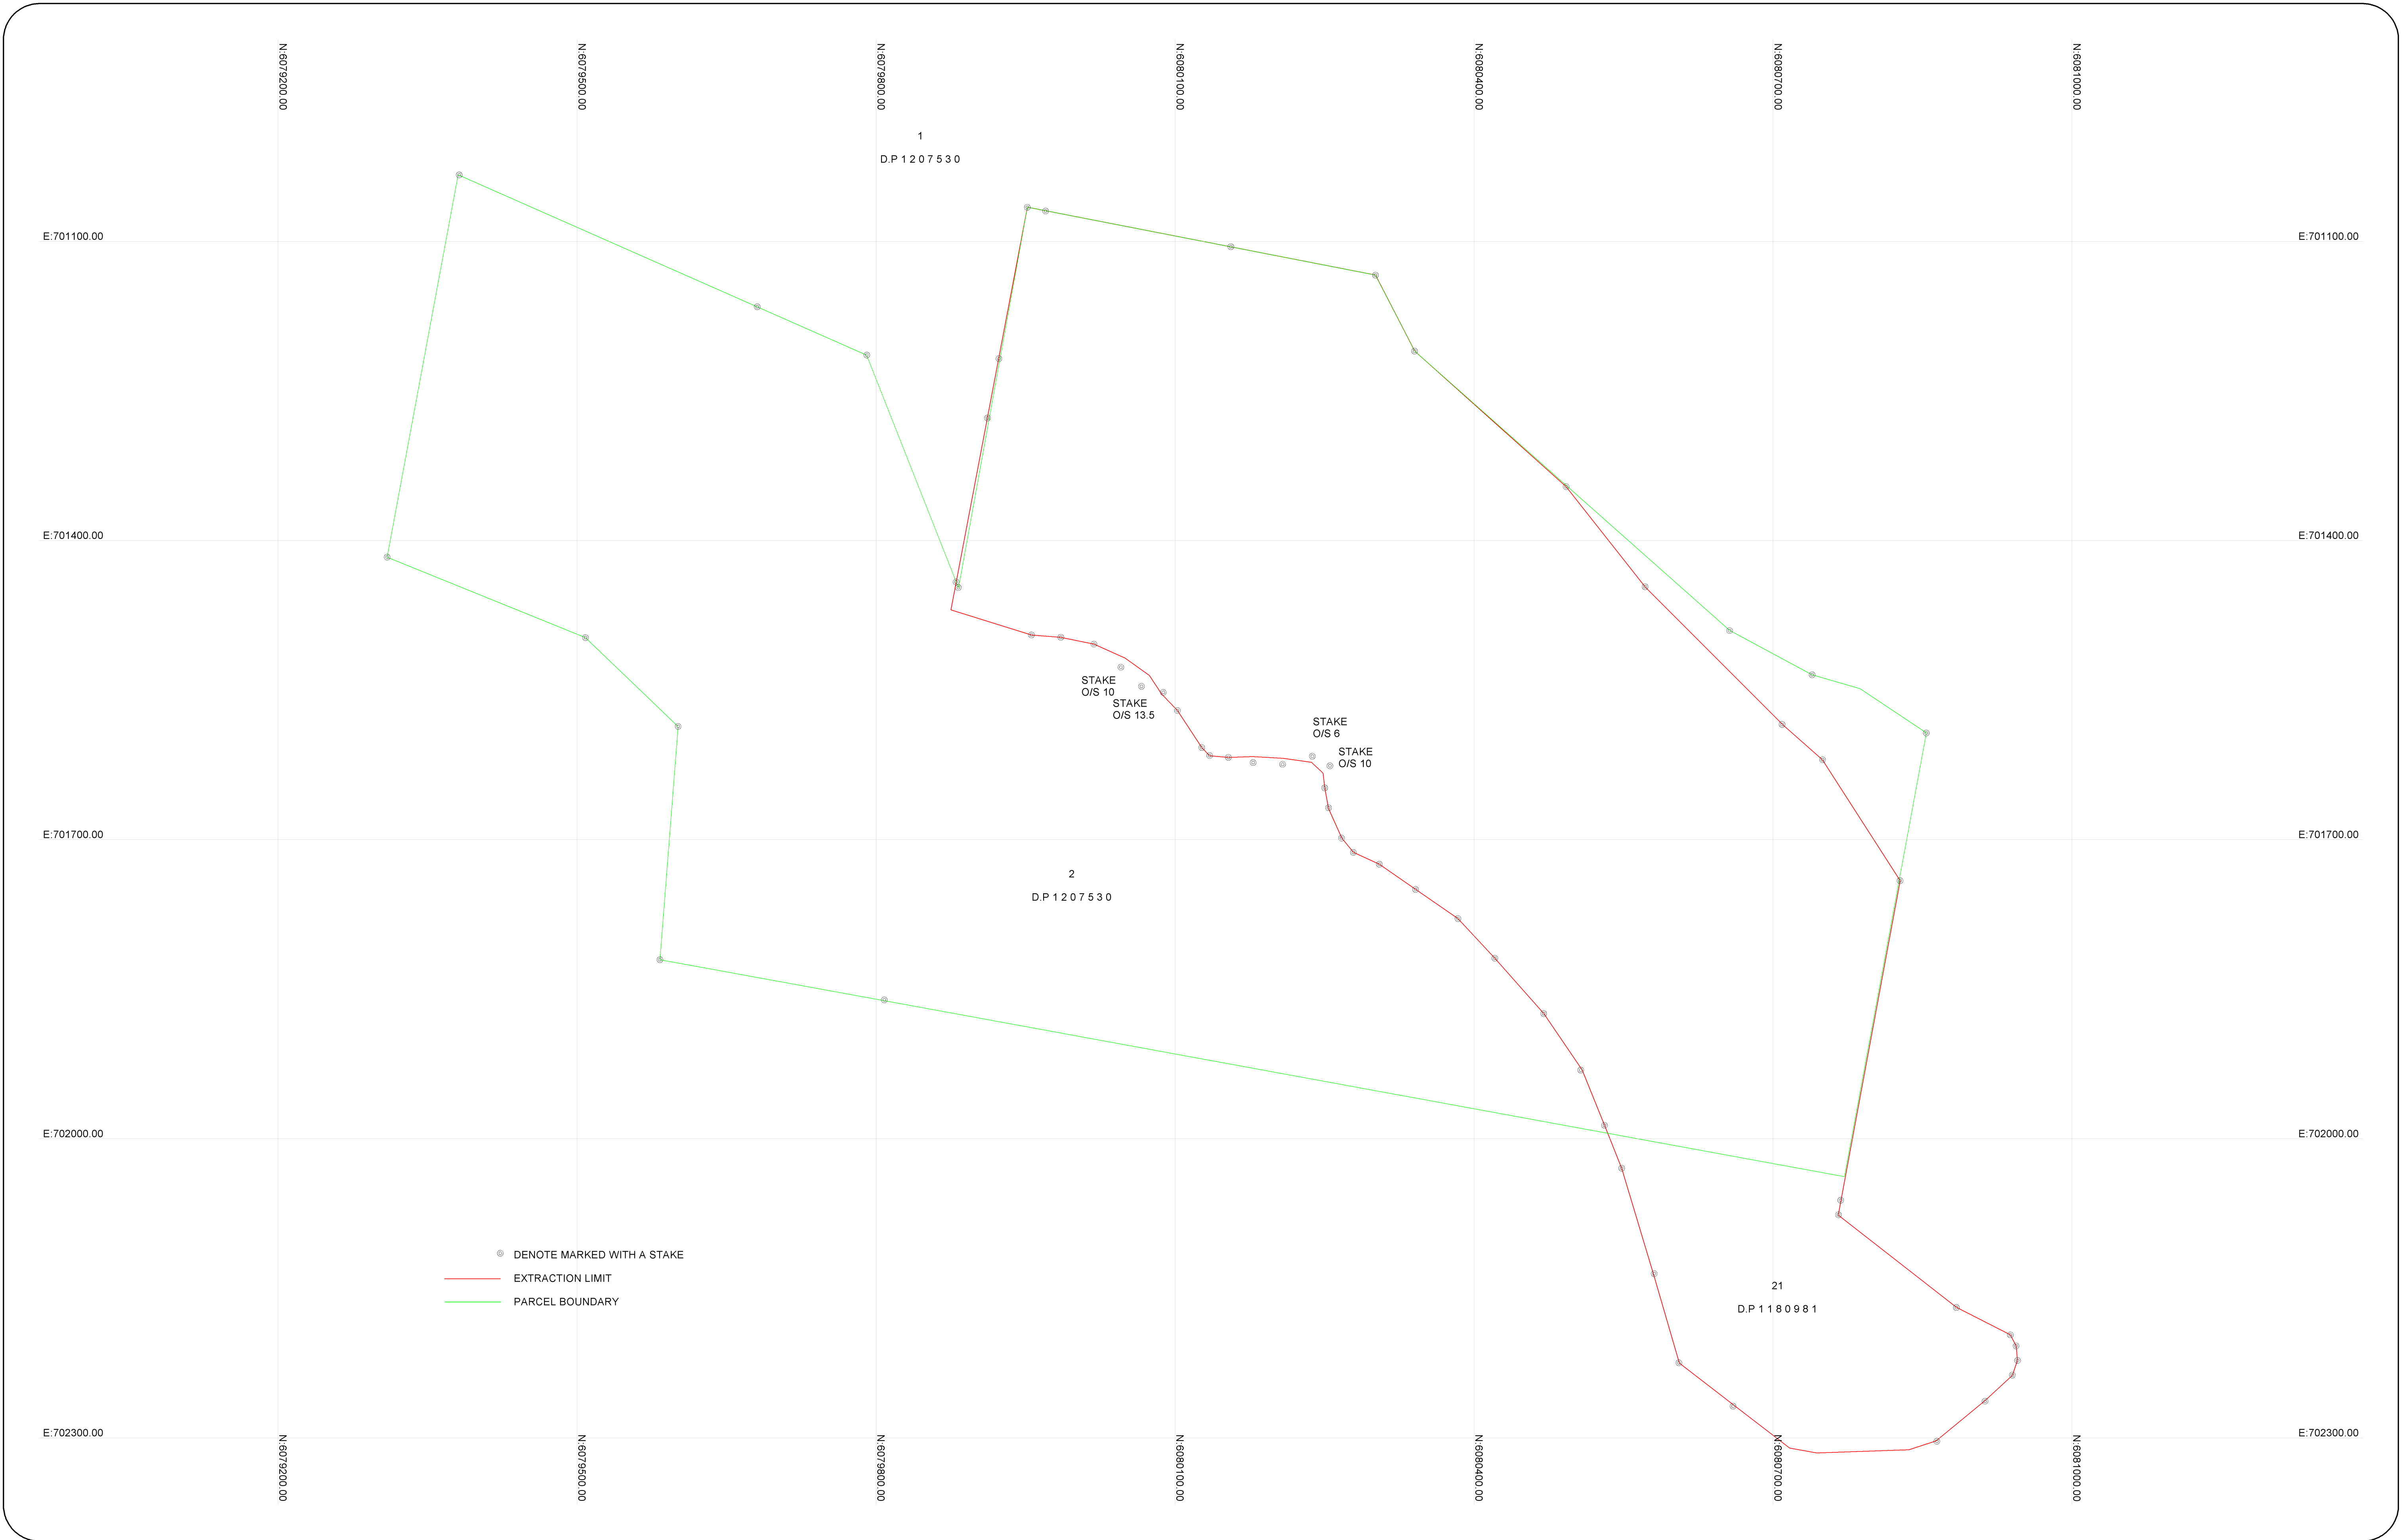

CEH Consulting Pty Ltd. A. B. N. 81 056 544 604 CONSULTING LAND, ENGINEERING AND MINING SURVEYORS, TOWN PLANNERS DAPTO, CASUARINA, ULLADULLA, ACT PHONE: 02 42 614366 MOB. 0418 621 389 office@cehconsulting.com.au WWW.CEHCONSULTING.COM.AU	COOMA ROAD QUEANBEYAN HOLCIM QUARRY SETOUT 29/06/2022	DATE	29/06/2022	AMENDMENTS	SURVEY FILE	DRAWING No.
		SURVEYOR	LC		DWG FILE	A1-QUEANBEYAN
		DRAWN	MS			
		CHECKED	MS			SCALE 1:3000@A1
						Sheet 1 of 1 Sheets