

NORTH

LEGEND

- BM ▲ BENCHMARK
- BOUNDARY
- ▭ BUILDING STRUCTURE
- CO — EDGE OF CONCRETE
- CONTOUR (MAIN)
- CONTOUR (MINOR)
- GM ▲ GAS VALVE
- GP GULLY PIT
- OVERHEAD CABLES
- FFL — FLOOR LEVEL
- HYD [] FIRE HYDRANT
- LP [] LIGHT POLE
- PC [] PEDESTRIAN CROSSING
- PP [] POWER POLE
- ROOF/RIDGE/AWNING
- RR — RIDGE LEVEL
- SIGN [] SIGN POST
- MH [] MANHOLE
- TEL [] TELSTRA PIT
- TSP [] TRAFFIC SIGNAL POST
- TK [] TOP OF KERB
- TG [] TOP OF GUTTER
- (2.5, 7) [] TREE (TRUNK DIAM, SPREAD, HEIGHT)
- TW [] TOP OF WALL
- VC [] VEHICLE CROSSING
- WM [] WALL STRUCTURE
- WM [] WATER METER
- WH [] WINDOW HEAD
- WS [] WINDOW SILL
- W [] WINDOW

ANTHONY KELLNER
 SURVEYOR ID: SL1001398
 SURVEYOR REGISTERED UNDER THE SURVEYING AND
 MAPPING ACT, 2002 (NSW)

NOTES

1. RELATIONSHIP OF IMPROVEMENTS TO BOUNDARIES IS DIAGRAMMATIC ONLY.
2. BEARINGS AND DISTANCES OF BOUNDARIES ARE BY TITLE AND/OR DEED ONLY.
3. CONSTRUCTION WORKS MUST BE RELATED TO THE BENCHMARK AND NOT LEVELS OF STRUCTURES SHOWN ON THE PLAN.
4. LIMITED BOUNDARY SURVEY MADE. IF CONSTRUCTION OR DESIGN OF ANY NEW STRUCTURE IS INTENDED WITHIN PROXIMITY OF THE BOUNDARIES OR LOCAL GOVERNMENT REQUIREMENTS, A FURTHER SURVEY SHOULD BE REQUESTED TO MARK BOUNDARIES AND/OR DIMENSION WALL TO BOUNDARY DISTANCES.
5. CONTOURS ARE APPROXIMATE ONLY. SPOT LEVELS SHOULD BE USED IN REFERENCE TO CONTOUR LEVELS. FEATURES AND LEVELS CRITICAL TO DESIGN SHOULD BE LOCATED BY A MORE ACCURATE SURVEY. ALL SET OUT WITH REGARD TO LEVELS SHOULD REFER TO THE BENCHMARK.
6. NO SERVICES SEARCH HAS BEEN CARRIED OUT FOR THIS SURVEY. APPROPRIATE DIAL BEFORE YOU DIG SEARCHES SHOULD BE CARRIED OUT PRIOR TO ANY CONSTRUCTION TAKING PLACE.
7. THIS SURVEY IS FOR CONTOUR AND DETAIL PURPOSES ONLY AND SHOULD NOT BE USED FOR ANY OTHER PURPOSE.

REV.	DATE	AMENDMENTS	INT.
F	28/11/2023	BOUNDARY LINES & DATA ADDED	GP
E	23/11/2023	WINDOW & WALL LABELS ADDED	GP
D	25/10/2023	TRIANGULATION DATA ADDED	GP
C	12/10/2023	BOUNDARY ADDED TO REDFERN PARK	KD
B	29/09/2023	ADDITIONAL SURVEY (FRONT FACADE-129-139 PHILLIP ST) (DOS 2023-09-20)	LG
A	28/08/2023	ISSUED FOR INFORMATION	LG

PREPARED BY:




www.geosurv.com.au 1300 554 675


PREPARED FOR:
 BRIDGE HOUSING LTD

PLAN SHOWING DETAIL
 AND LEVEL SURVEY
 No 600-660 ELIZABETH ST
 REDFERN

ORIGINAL SIZE:	A1	SHEET 1 OF 10 SHEETS
SCALE:	1:300	CO-ORD: MGA2020
DATUM:	AHD	ORIG DATUM: PM 46923
SURVEY BY:	BW/BJM	DATE: 24/08/2023
DRAWN BY:	KD	DATE: 12/10/2023
CHECKED BY:	KD	DATE: 12/10/2023
APPROVED BY:	AK	DATE: 12/10/2023
DRAWING #:	230125-DT-01[F]	

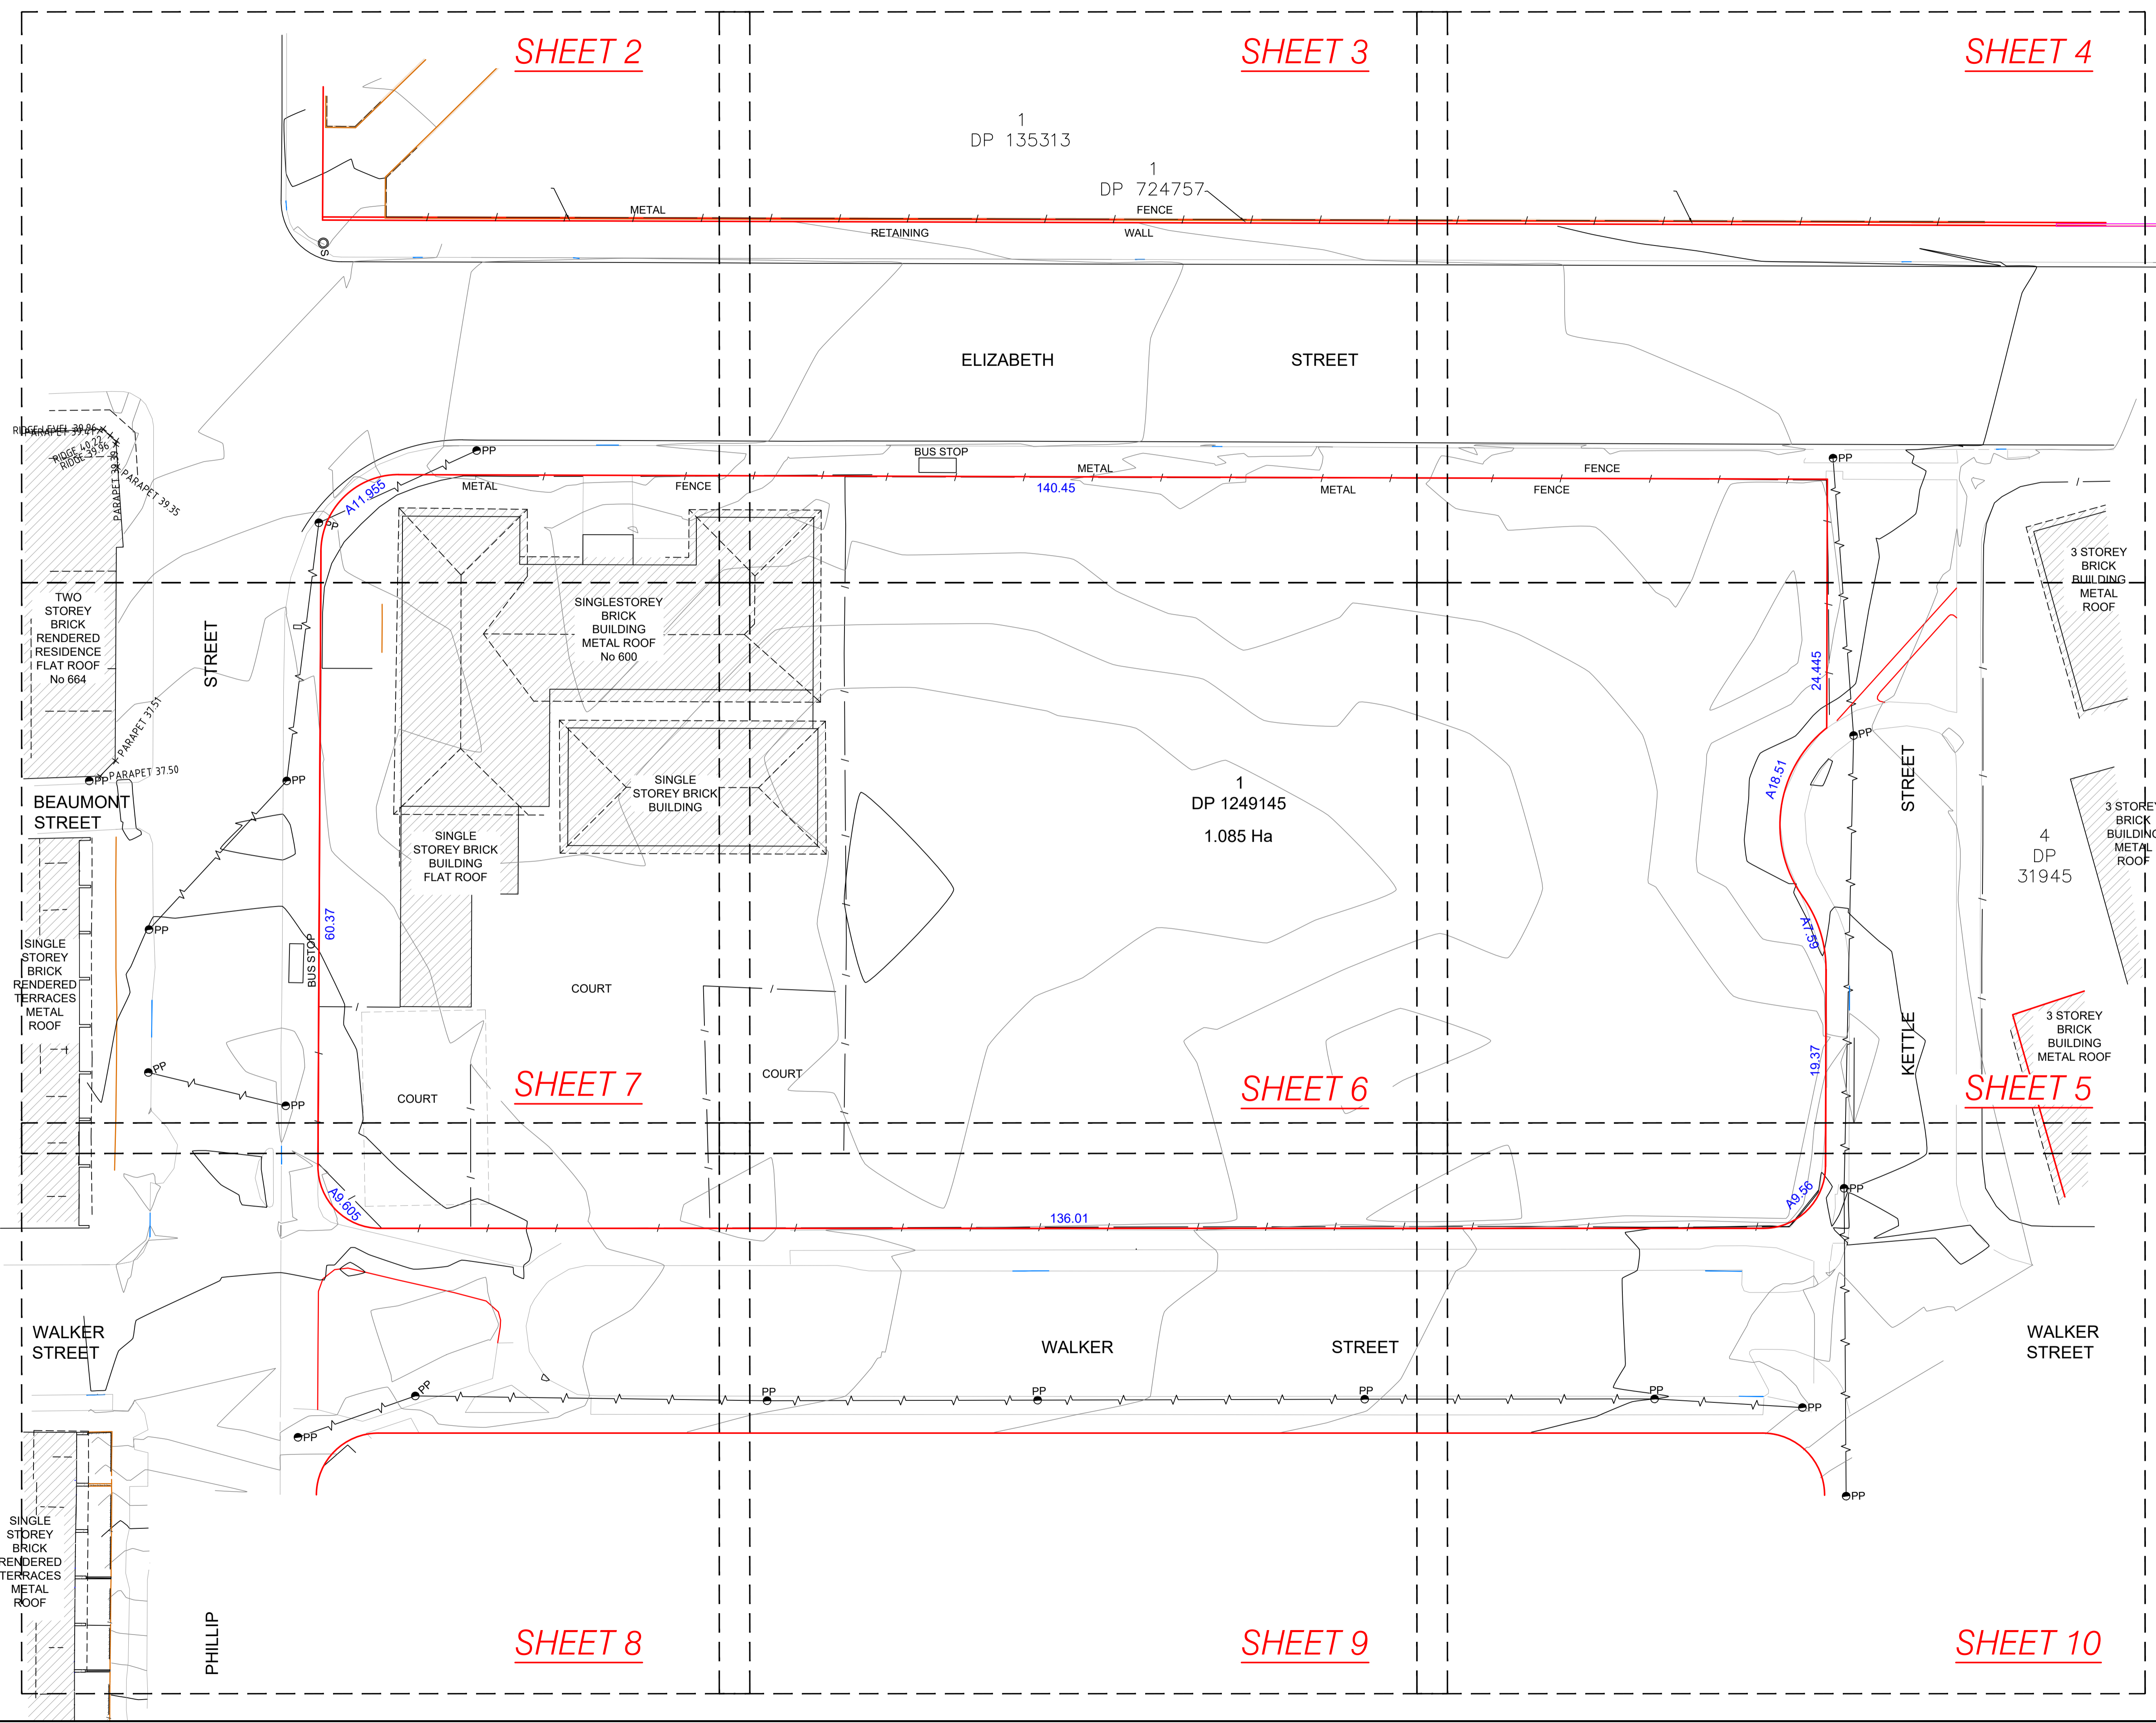

Plot Date: 28 November 2023 - 6:58 PM
 Civil File No.: 230125-DT-01[F].dwg

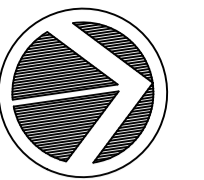

NORTH

LEGEND

- BM ▲ BENCHMARK
- BOUNDARY
- ▭ BUILDING STRUCTURE
- CO — EDGE OF CONCRETE
- CONTOUR (MAIN)
- CONTOUR (MINOR)
- GM ▲ GAS VALVE
- GP — GULLY PIT
- OVERHEAD CABLES
- FFL FLOOR LEVEL
- HYD — FIRE HYDRANT
- LP — LIGHT POLE
- PC — PEDESTRIAN CROSSING
- PP ● POWER POLE
- ROOF/RIDGE/AWNING
- RR — RIDGE LEVEL
- SIGN ○ SIGN POST
- MH ○ MANHOLE
- TEL — TELSTRA PIT
- TSP ● TRAFFIC SIGNAL POST
- TK — TOP OF KERB
- TOG — TOP OF GUTTER
- TREE (TRUNK DIAM, SPREAD, HEIGHT)
- TW — TOP OF WALL
- VC — VEHICLE CROSSING
- WM — WALL STRUCTURE
- WM — WATER METER
- WH — WINDOW HEAD
- WS — WINDOW SILL
- W — WINDOW

NOTES:

1. RELATIONSHIP OF IMPROVEMENTS TO BOUNDARIES IS DIAGRAMMATIC ONLY.
2. BEARINGS AND DISTANCES OF BOUNDARIES ARE BY TITLE AND/OR DEED ONLY.
3. CONSTRUCTION WORKS MUST BE RELATED TO THE BENCHMARK AND NOT LEVELS OF STRUCTURES SHOWN ON THE PLAN.
4. LIMITED BOUNDARY SURVEY MADE. IF CONSTRUCTION OR DESIGN OF ANY NEW STRUCTURE IS INTENDED WITHIN PROXIMITY OF THE BOUNDARIES OR LOCAL GOVERNMENT REQUIREMENTS, A FURTHER SURVEY SHOULD BE REQUESTED TO MARK BOUNDARIES AND/OR DIMENSION WALL TO BOUNDARY DISTANCES.
5. CONTOURS ARE APPROXIMATE ONLY. SPOT LEVELS SHOULD BE USED IN REFERENCE TO CONTOUR LEVELS. FEATURES AND LEVELS CRITICAL TO DESIGN SHOULD BE LOCATED BY A MORE ACCURATE SURVEY. ALL SET OUT WITH REGARD TO LEVELS SHOULD REFER TO THE BENCHMARK.
6. NO SERVICES SEARCH HAS BEEN CARRIED OUT FOR THIS SURVEY. APPROPRIATE DIAL BEFORE YOU DIG SEARCHES SHOULD BE CARRIED OUT PRIOR TO ANY CONSTRUCTION TAKING PLACE.
7. THIS SURVEY IS FOR CONTOUR AND DETAIL PURPOSES ONLY AND SHOULD NOT BE USED FOR ANY OTHER PURPOSE.

REV.	DATE	AMENDMENTS	INT.
F	28/11/2023	BOUNDARY LINES & DATA ADDED	GP
E	23/11/2023	WINDOW & WALL LABELS ADDED	GP
D	25/10/2023	TRIANGULATION DATA ADDED	GP
C	12/10/2023	BOUNDARY ADDED TO REDFERN PARK	KD
B	29/09/2023	ADDITIONAL SURVEY (FRONT FACADE-129-139 PHILLIP ST) (DOS 2023-09-20)	LG
A	28/08/2023	ISSUED FOR INFORMATION	LG

PREPARED BY:




www.geosurv.com.au 1300 554 675

PREPARED FOR:

BRIDGE HOUSING LTD

PLAN SHOWING DETAIL AND LEVEL SURVEY No 600-660 ELIZABETH ST REDFERN


ORIGINAL SIZE: A1	SHEET 2 OF 10 SHEETS
SCALE: 1:100	CO-ORD: MGA2020
DATUM: AHD	ORIG DATUM: PM 46923
SURVEY BY: BW/BJM	DATE: 24/08/2023
DRAWN BY: KD	DATE: 12/10/2023
CHECKED BY: KD	DATE: 12/10/2023
APPROVED BY: AK	DATE: 12/10/2023
DRAWING #:	230125-DT-01[F]

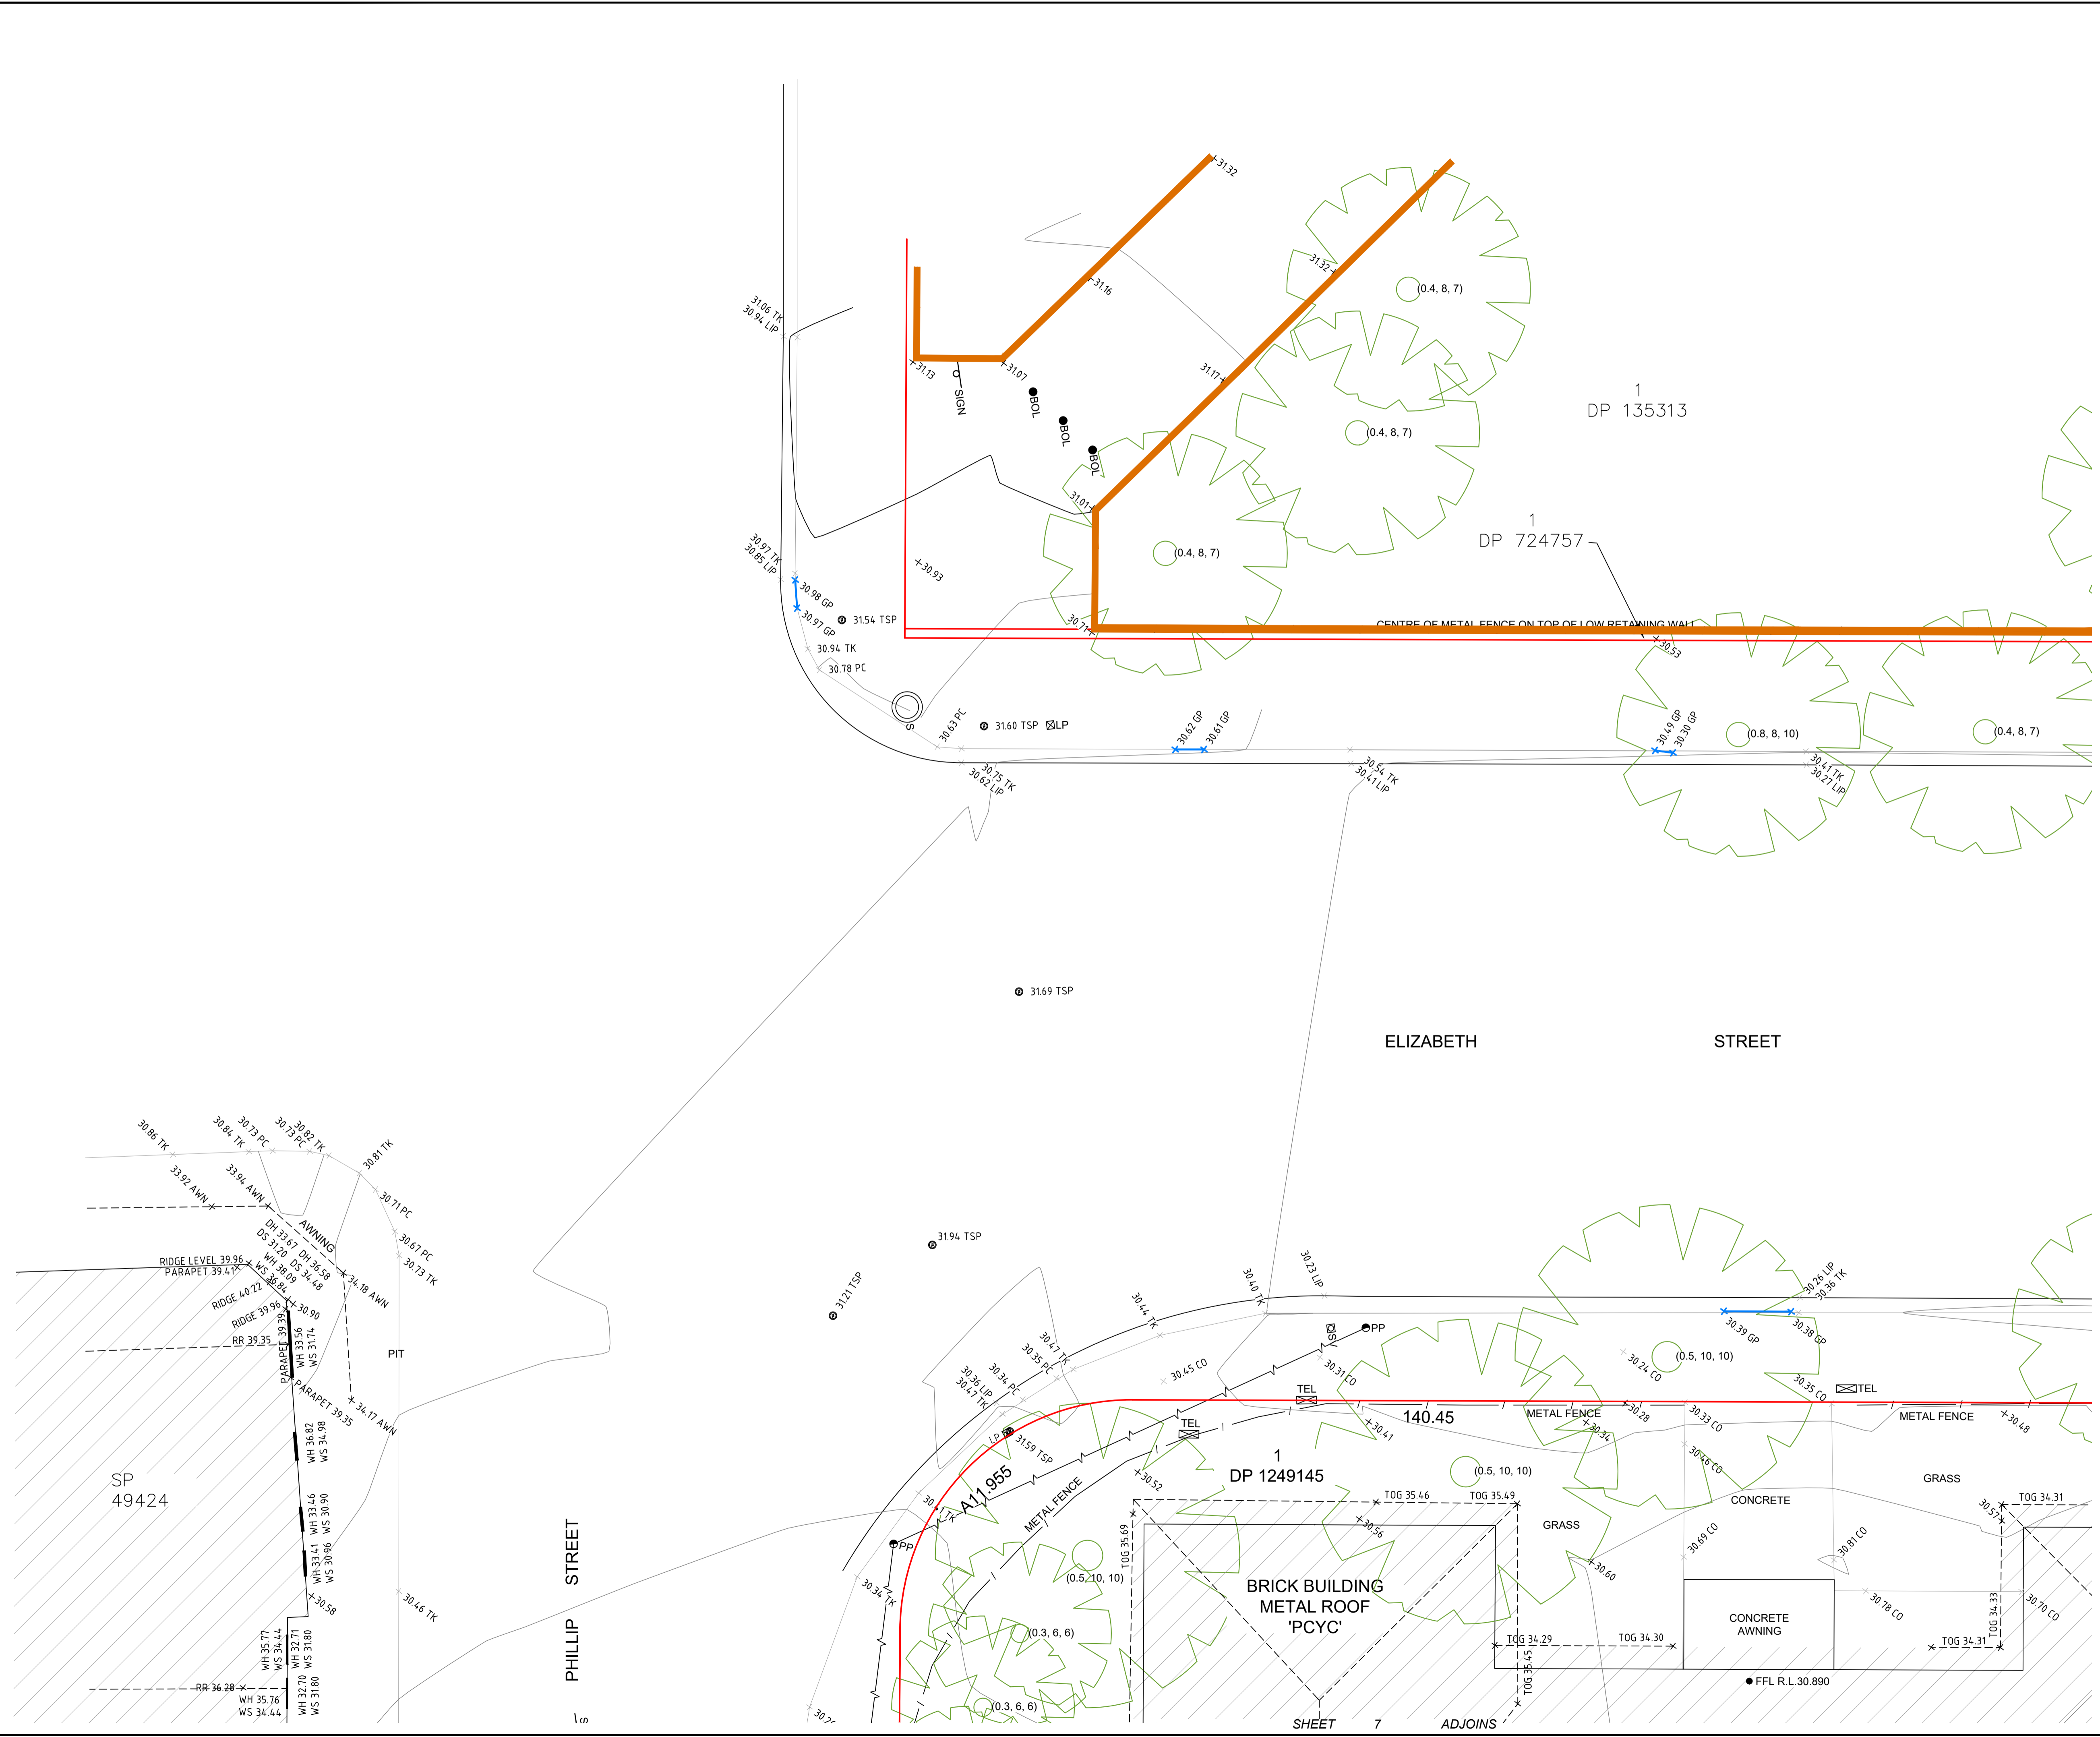

SHEET 3 ADJOINS

SHEET 7 ADJOINS

Plot Date: 28 November 2023 8:58 PM

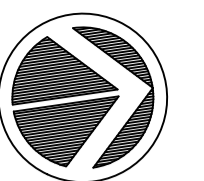

NORTH

LEGEND

- BM ▲ BENCHMARK
- BOUNDARY
- ▭ BUILDING STRUCTURE
- CO EDGE OF CONCRETE
- CONTOUR (MAIN)
- CONTOUR (MINOR)
- GM ▼ GAS VALVE
- GP GULLY PIT
- OVERHEAD CABLES
- FFL FLOOR LEVEL
- HYD □ FIRE HYDRANT
- LP □ LIGHT POLE
- PC PEDESTRIAN CROSSING
- PP ● POWER POLE
- ROOF/RIDGE/AWNING
- RR RIDGE LEVEL
- SIGN ○ SIGN POST
- MH □ MANHOLE
- TEL □ TELSTRA PIT
- TSP □ TRAFFIC SIGNAL POST
- TK — TOP OF KERB
- TOG — TOP OF GUTTER
- (2.5, 7) ○ TREE (TRUNK DIAM, SPREAD, HEIGHT)
- TW — TOP OF WALL
- VC — VEHICLE CROSSING
- WALL STRUCTURE
- WM □ WATER METER
- WH □ WINDOW HEAD
- WS □ WINDOW SILL
- W □ WINDOW

NOTES:

1. RELATIONSHIP OF IMPROVEMENTS TO BOUNDARIES IS DIAGRAMMATIC ONLY.
2. BEARINGS AND DISTANCES OF BOUNDARIES ARE BY TITLE AND/OR DEED ONLY.
3. CONSTRUCTION WORKS MUST BE RELATED TO THE BENCHMARK AND NOT LEVELS OF STRUCTURES SHOWN ON THE PLAN.
4. LIMITED BOUNDARY SURVEY MADE. IF CONSTRUCTION OR DESIGN OF ANY NEW STRUCTURE IS INTENDED WITHIN PROXIMITY OF THE BOUNDARIES OR LOCAL GOVERNMENT REQUIREMENTS, A FURTHER SURVEY SHOULD BE REQUESTED TO MARK BOUNDARIES AND/OR DIMENSION WALL TO BOUNDARY DISTANCES.
5. CONTOURS ARE APPROXIMATE ONLY. SPOT LEVELS SHOULD BE USED IN REFERENCE TO CONTOUR LEVELS. FEATURES AND LEVELS CRITICAL TO DESIGN SHOULD BE LOCATED BY A MORE ACCURATE SURVEY. ALL SET OUT WITH REGARD TO LEVELS SHOULD REFER TO THE BENCHMARK.
6. NO SERVICES SEARCH HAS BEEN CARRIED OUT FOR THIS SURVEY. APPROPRIATE DIAL BEFORE YOU DIG SEARCHES SHOULD BE CARRIED OUT PRIOR TO ANY CONSTRUCTION TAKING PLACE.
7. THIS SURVEY IS FOR CONTOUR AND DETAIL PURPOSES ONLY AND SHOULD NOT BE USED FOR ANY OTHER PURPOSE.

F	28/11/2023	BOUNDARY LINES & DATA ADDED	GP
E	23/11/2023	WINDOW & WALL LABELS ADDED	GP
D	25/10/2023	TRIANGULATION DATA ADDED	GP
C	12/10/2023	BOUNDARY ADDED TO REDFERN PARK	KD
B	29/09/2023	ADDITIONAL SURVEY (FRONT FACADE-129-139 PHILLIP ST) (DOS 2023-09-20)	LG
A	28/08/2023	ISSUED FOR INFORMATION	LG
REV.	DATE	AMENDMENTS	INT.

PREPARED BY:




www.geosurv.com.au 1300 554 675

PREPARED FOR:


BRIDGE HOUSING LTD

PLAN SHOWING DETAIL AND LEVEL SURVEY No 600-660 ELIZABETH ST REDFERN

ORIGINAL SIZE:	A1	SHEET 3 OF 10 SHEETS
SCALE:	1:100	CO-ORD: MGA2020
DATUM:	AHD	ORIG DATUM: PM 46923
SURVEY BY:	BW/BJM	DATE: 24/08/2023
DRAWN BY:	KD	DATE: 12/10/2023
CHECKED BY:	KD	DATE: 12/10/2023
APPROVED BY:	AK	DATE: 12/10/2023
DRAWING #:	230125-DT-01[F]	

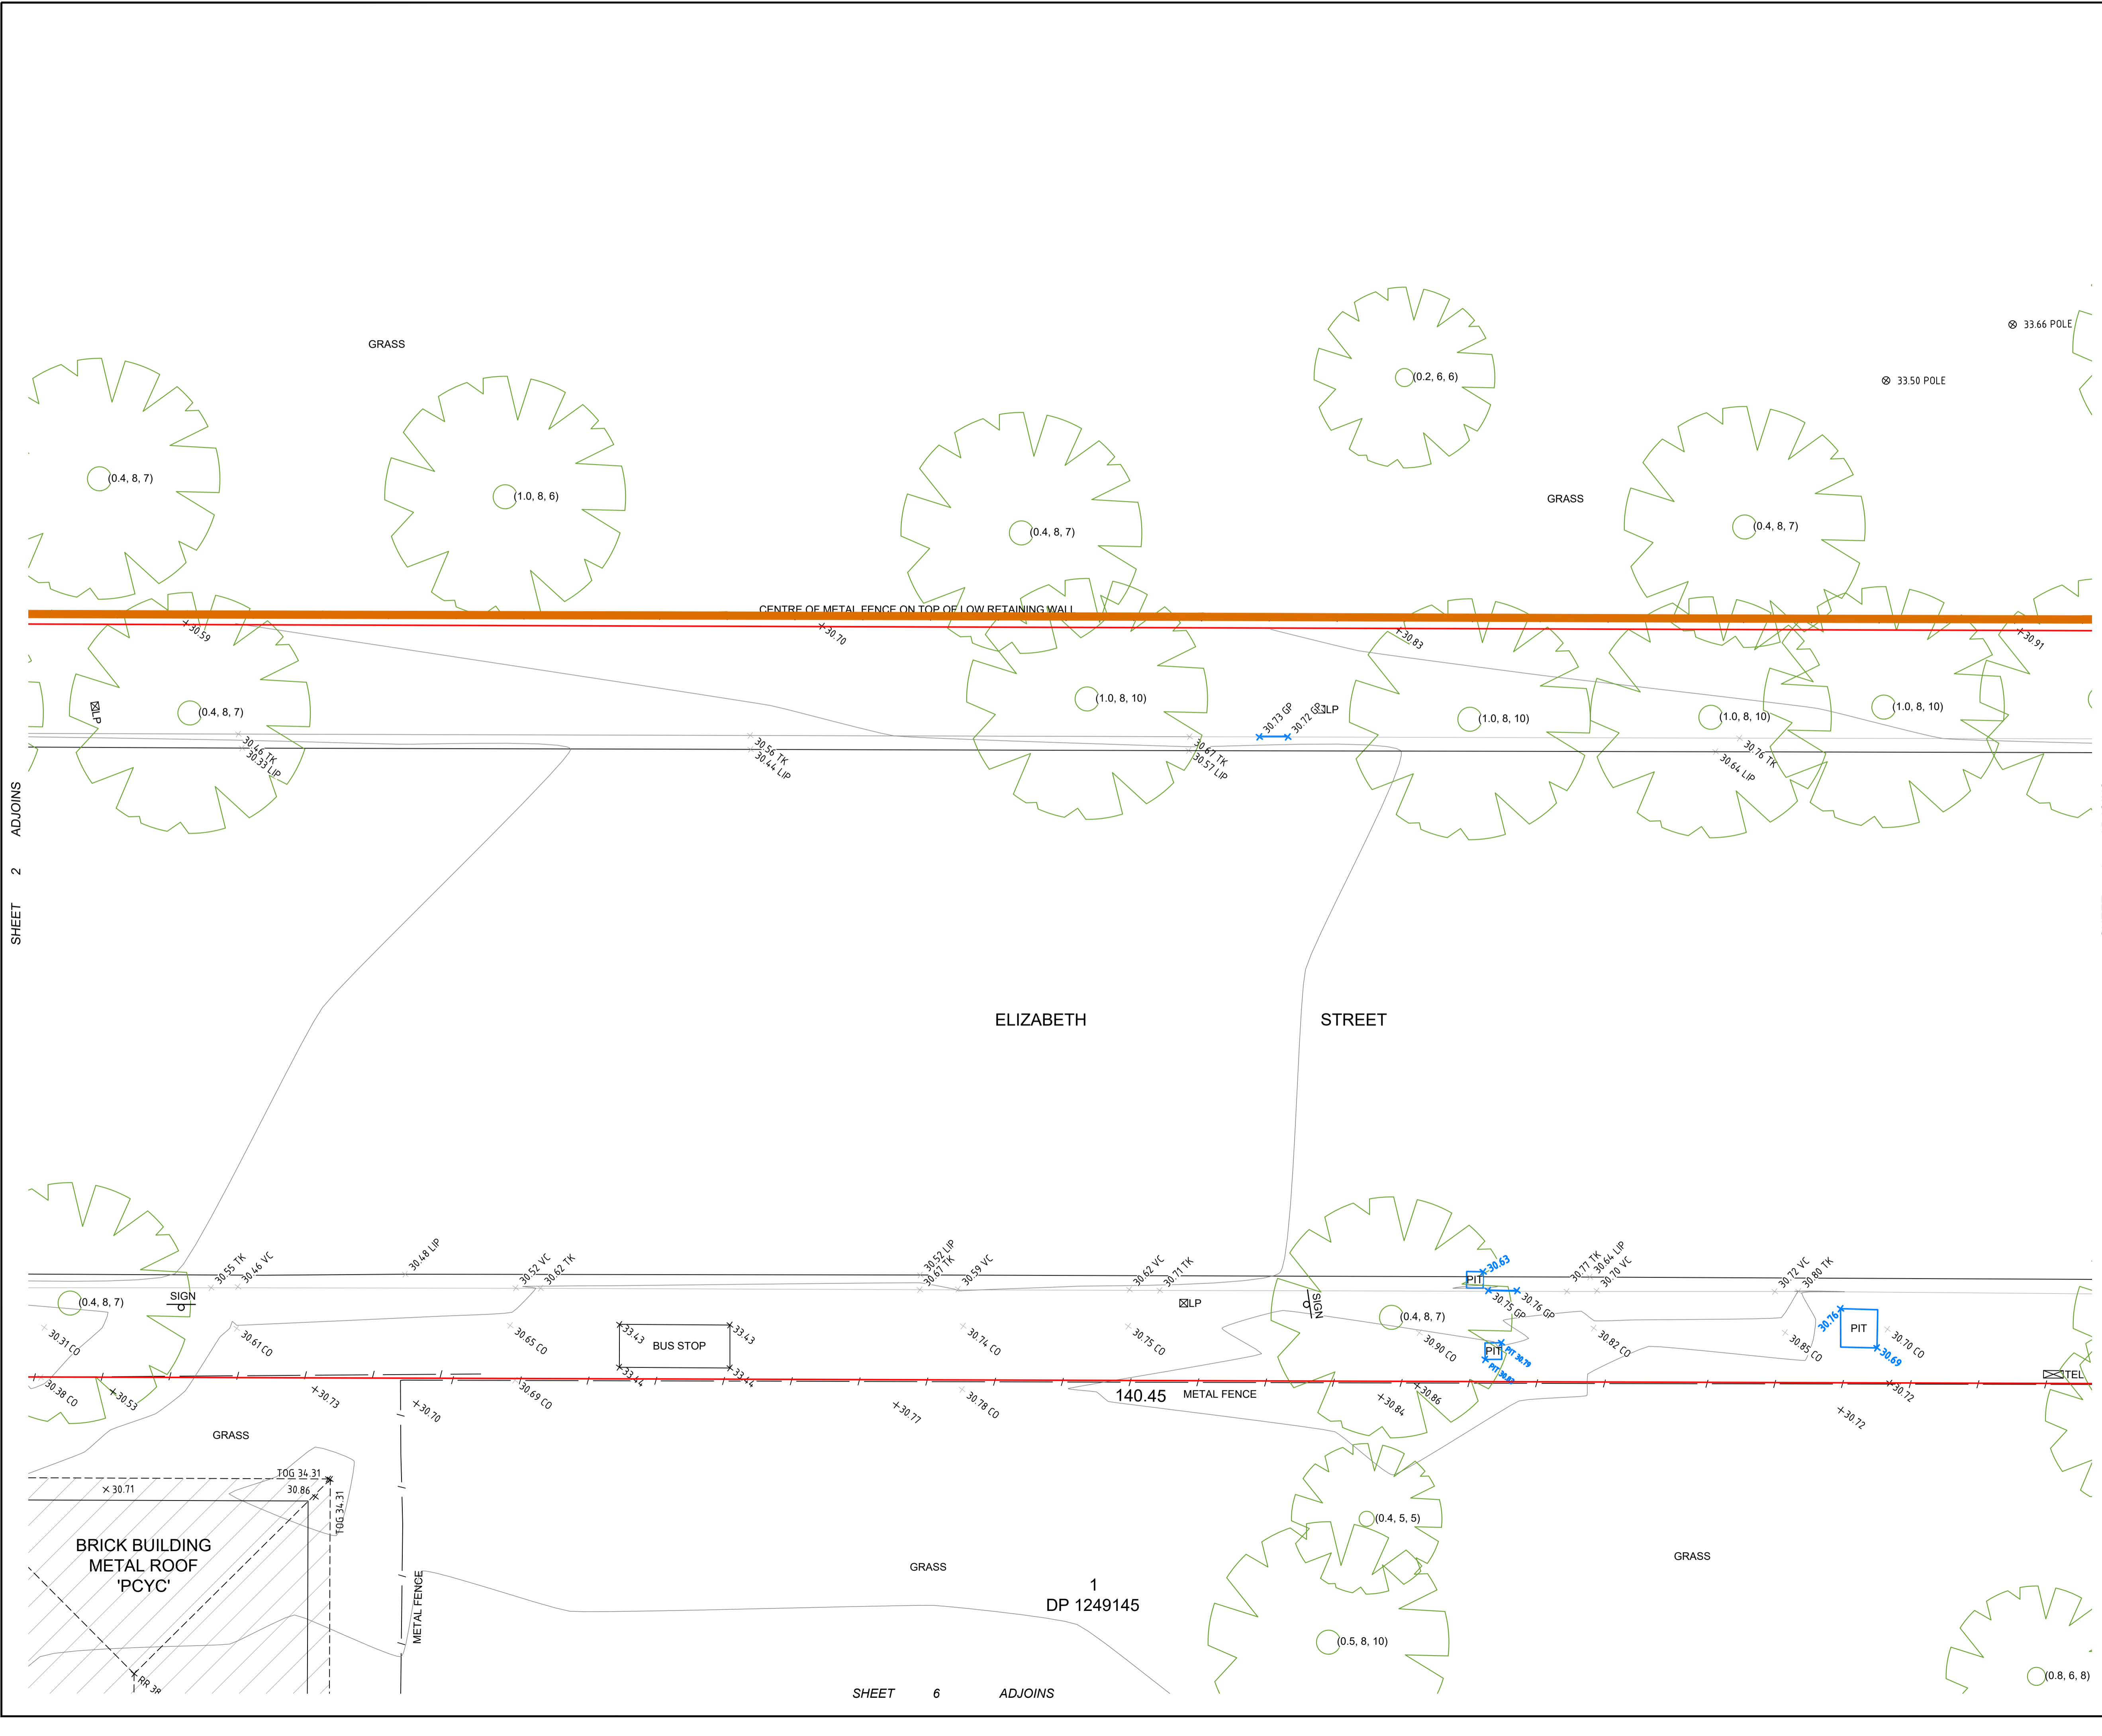

Plot Date: 28 November 2023, 6:08 PM

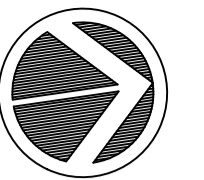

NORTH

LEGEND

- BM ▲ BENCHMARK
- BOUNDARY
- ▭ BUILDING STRUCTURE
- CO — EDGE OF CONCRETE
- CONTOUR (MAIN)
- CONTOUR (MINOR)
- GM ◀ GAS VALVE
- GP GULLY PIT
- OVERHEAD CABLES
- FFL FLOOR LEVEL
- HYD ◻ FIRE HYDRANT
- LP ◻ LIGHT POLE
- PC PEDESTRIAN CROSSING
- PP ● POWER POLE
- ROOF/RIDGE/AWNING
- RR RIDGE LEVEL
- SIGN ○ SIGN POST
- MH ◻ MANHOLE
- TEL ◻ TELSTRA PIT
- TSP TRAFFIC SIGNAL POST
- TK TOP OF KERB
- TOG TOP OF GUTTER
- TREE (TRUNK DIAM, SPREAD, HEIGHT)
- TW TOP OF WALL
- VC VEHICLE CROSSING
- WALL STRUCTURE
- WM ◻ WATER METER
- WH ◻ WINDOW HEAD
- WS ◻ WINDOW SILL
- W WINDOW

NOTES:

1. RELATIONSHIP OF IMPROVEMENTS TO BOUNDARIES IS DIAGRAMMATIC ONLY.
2. BEARINGS AND DISTANCES OF BOUNDARIES ARE BY TITLE AND/OR DEED ONLY.
3. CONSTRUCTION WORKS MUST BE RELATED TO THE BENCHMARK AND NOT LEVELS OF STRUCTURES SHOWN ON THE PLAN.
4. LIMITED BOUNDARY SURVEY MADE. IF CONSTRUCTION OR DESIGN OF ANY NEW STRUCTURE IS INTENDED WITHIN PROXIMITY OF THE BOUNDARIES OR LOCAL GOVERNMENT REQUIREMENTS, A FURTHER SURVEY SHOULD BE REQUESTED TO MARK BOUNDARIES AND/OR DIMENSION WALL TO BOUNDARY DISTANCES.
5. CONTOURS ARE APPROXIMATE ONLY. SPOT LEVELS SHOULD BE USED IN REFERENCE TO CONTOUR LEVELS. FEATURES AND LEVELS CRITICAL TO DESIGN SHOULD BE LOCATED BY A MORE ACCURATE SURVEY. ALL SET OUT WITH REGARD TO LEVELS SHOULD REFER TO THE BENCHMARK.
6. NO SERVICES SEARCH HAS BEEN CARRIED OUT FOR THIS SURVEY. APPROPRIATE DIAL BEFORE YOU DIG SEARCHES SHOULD BE CARRIED OUT PRIOR TO ANY CONSTRUCTION TAKING PLACE.
7. THIS SURVEY IS FOR CONTOUR AND DETAIL PURPOSES ONLY AND SHOULD NOT BE USED FOR ANY OTHER PURPOSE.

F	28/11/2023	BOUNDARY LINES & DATA ADDED	GP
E	23/11/2023	WINDOW & WALL LABELS ADDED	GP
D	25/10/2023	TRIANGULATION DATA ADDED	GP
C	12/10/2023	BOUNDARY ADDED TO REDFERN PARK	KD
B	29/09/2023	ADDITIONAL SURVEY (FRONT FACADE-129-139 PHILLIP ST) (DOS 2023-09-20)	LG
A	28/08/2023	ISSUED FOR INFORMATION	LG
REV:	DATE	AMENDMENTS	INT.

PREPARED BY:




www.geosurv.com.au 1300 554 675

PREPARED FOR:

BRIDGE HOUSING LTD

PLAN SHOWING DETAIL AND LEVEL SURVEY No 600-660 ELIZABETH ST REDFERN


ORIGINAL SIZE:	A1	SHEET	4 OF 10 SHEETS
SCALE:	1:100	CO-ORD:	MGA2020
DATUM:	AHD	ORIG DATUM:	PM 46923
SURVEY BY:	BW/BJM	DATE:	24/08/2023
DRAWN BY:	KD	DATE:	12/10/2023
CHECKED BY:	KD	DATE:	12/10/2023
APPROVED BY:	AK	DATE:	12/10/2023
DRAWING #:	230125-DT-01[F]		

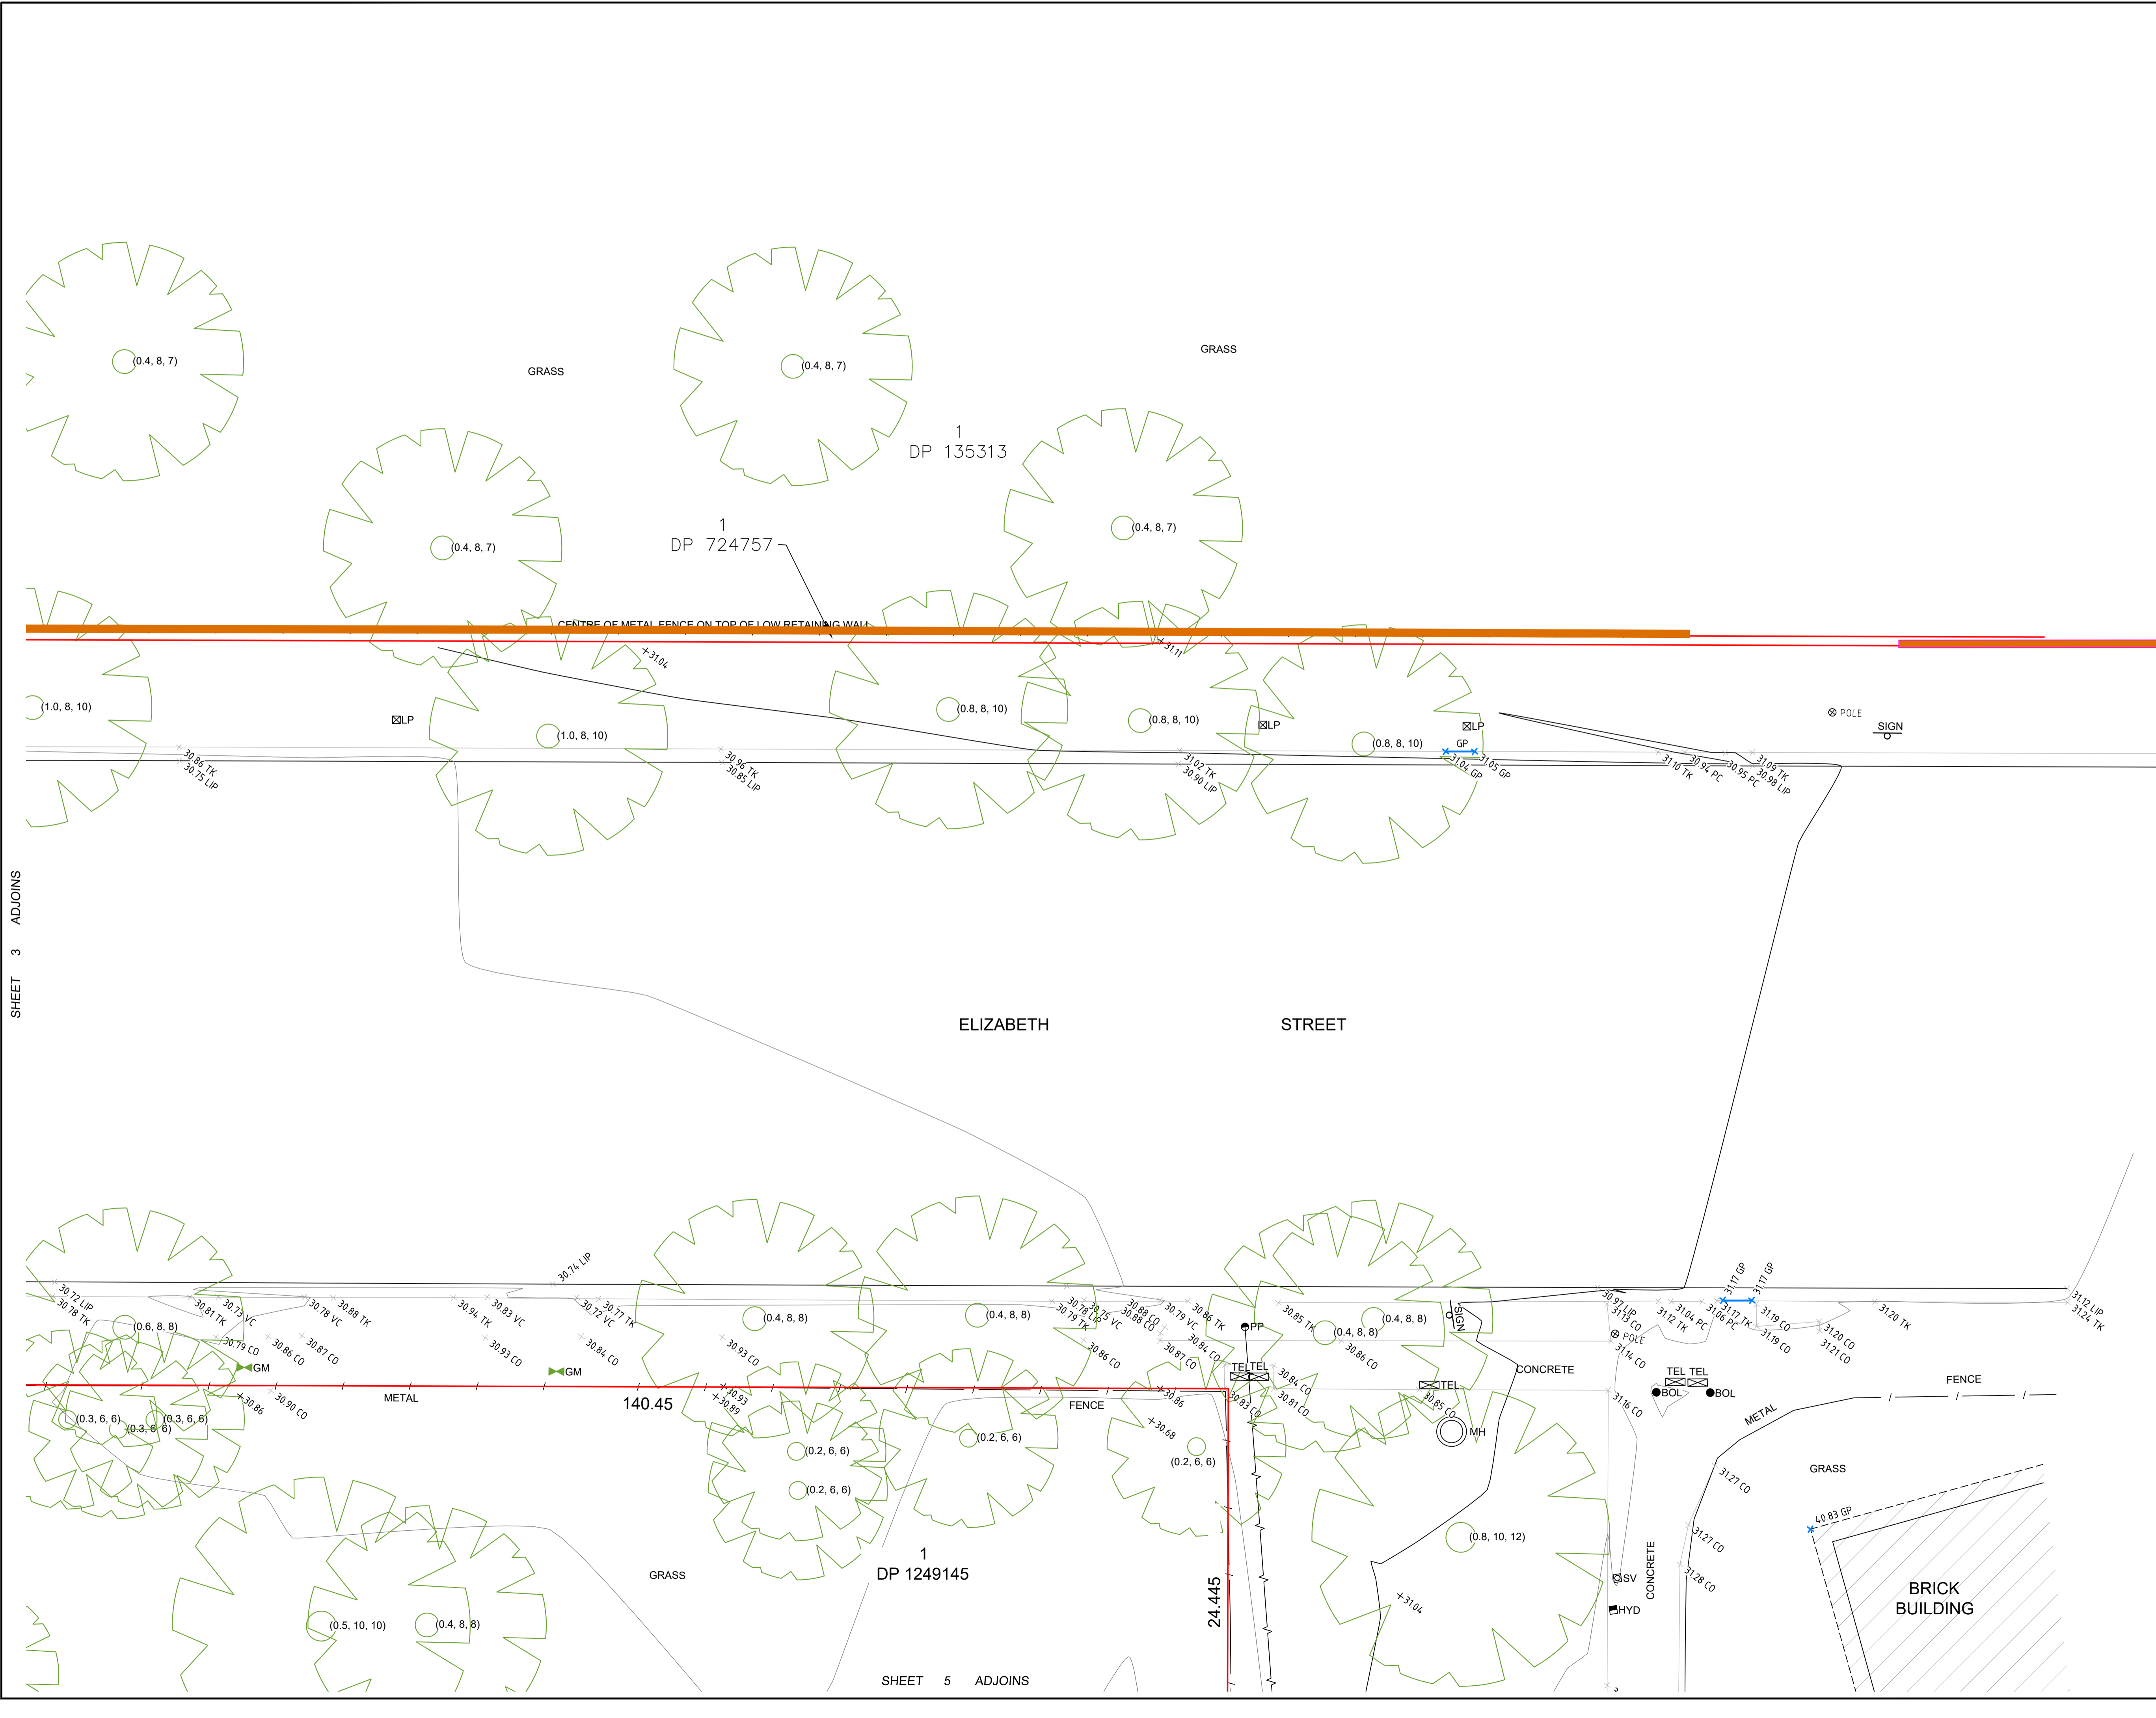

SHEET 3 ADJOINS

SHEET 5 ADJOINS


Plot Date: 28 November 2023 - 6:09 PM

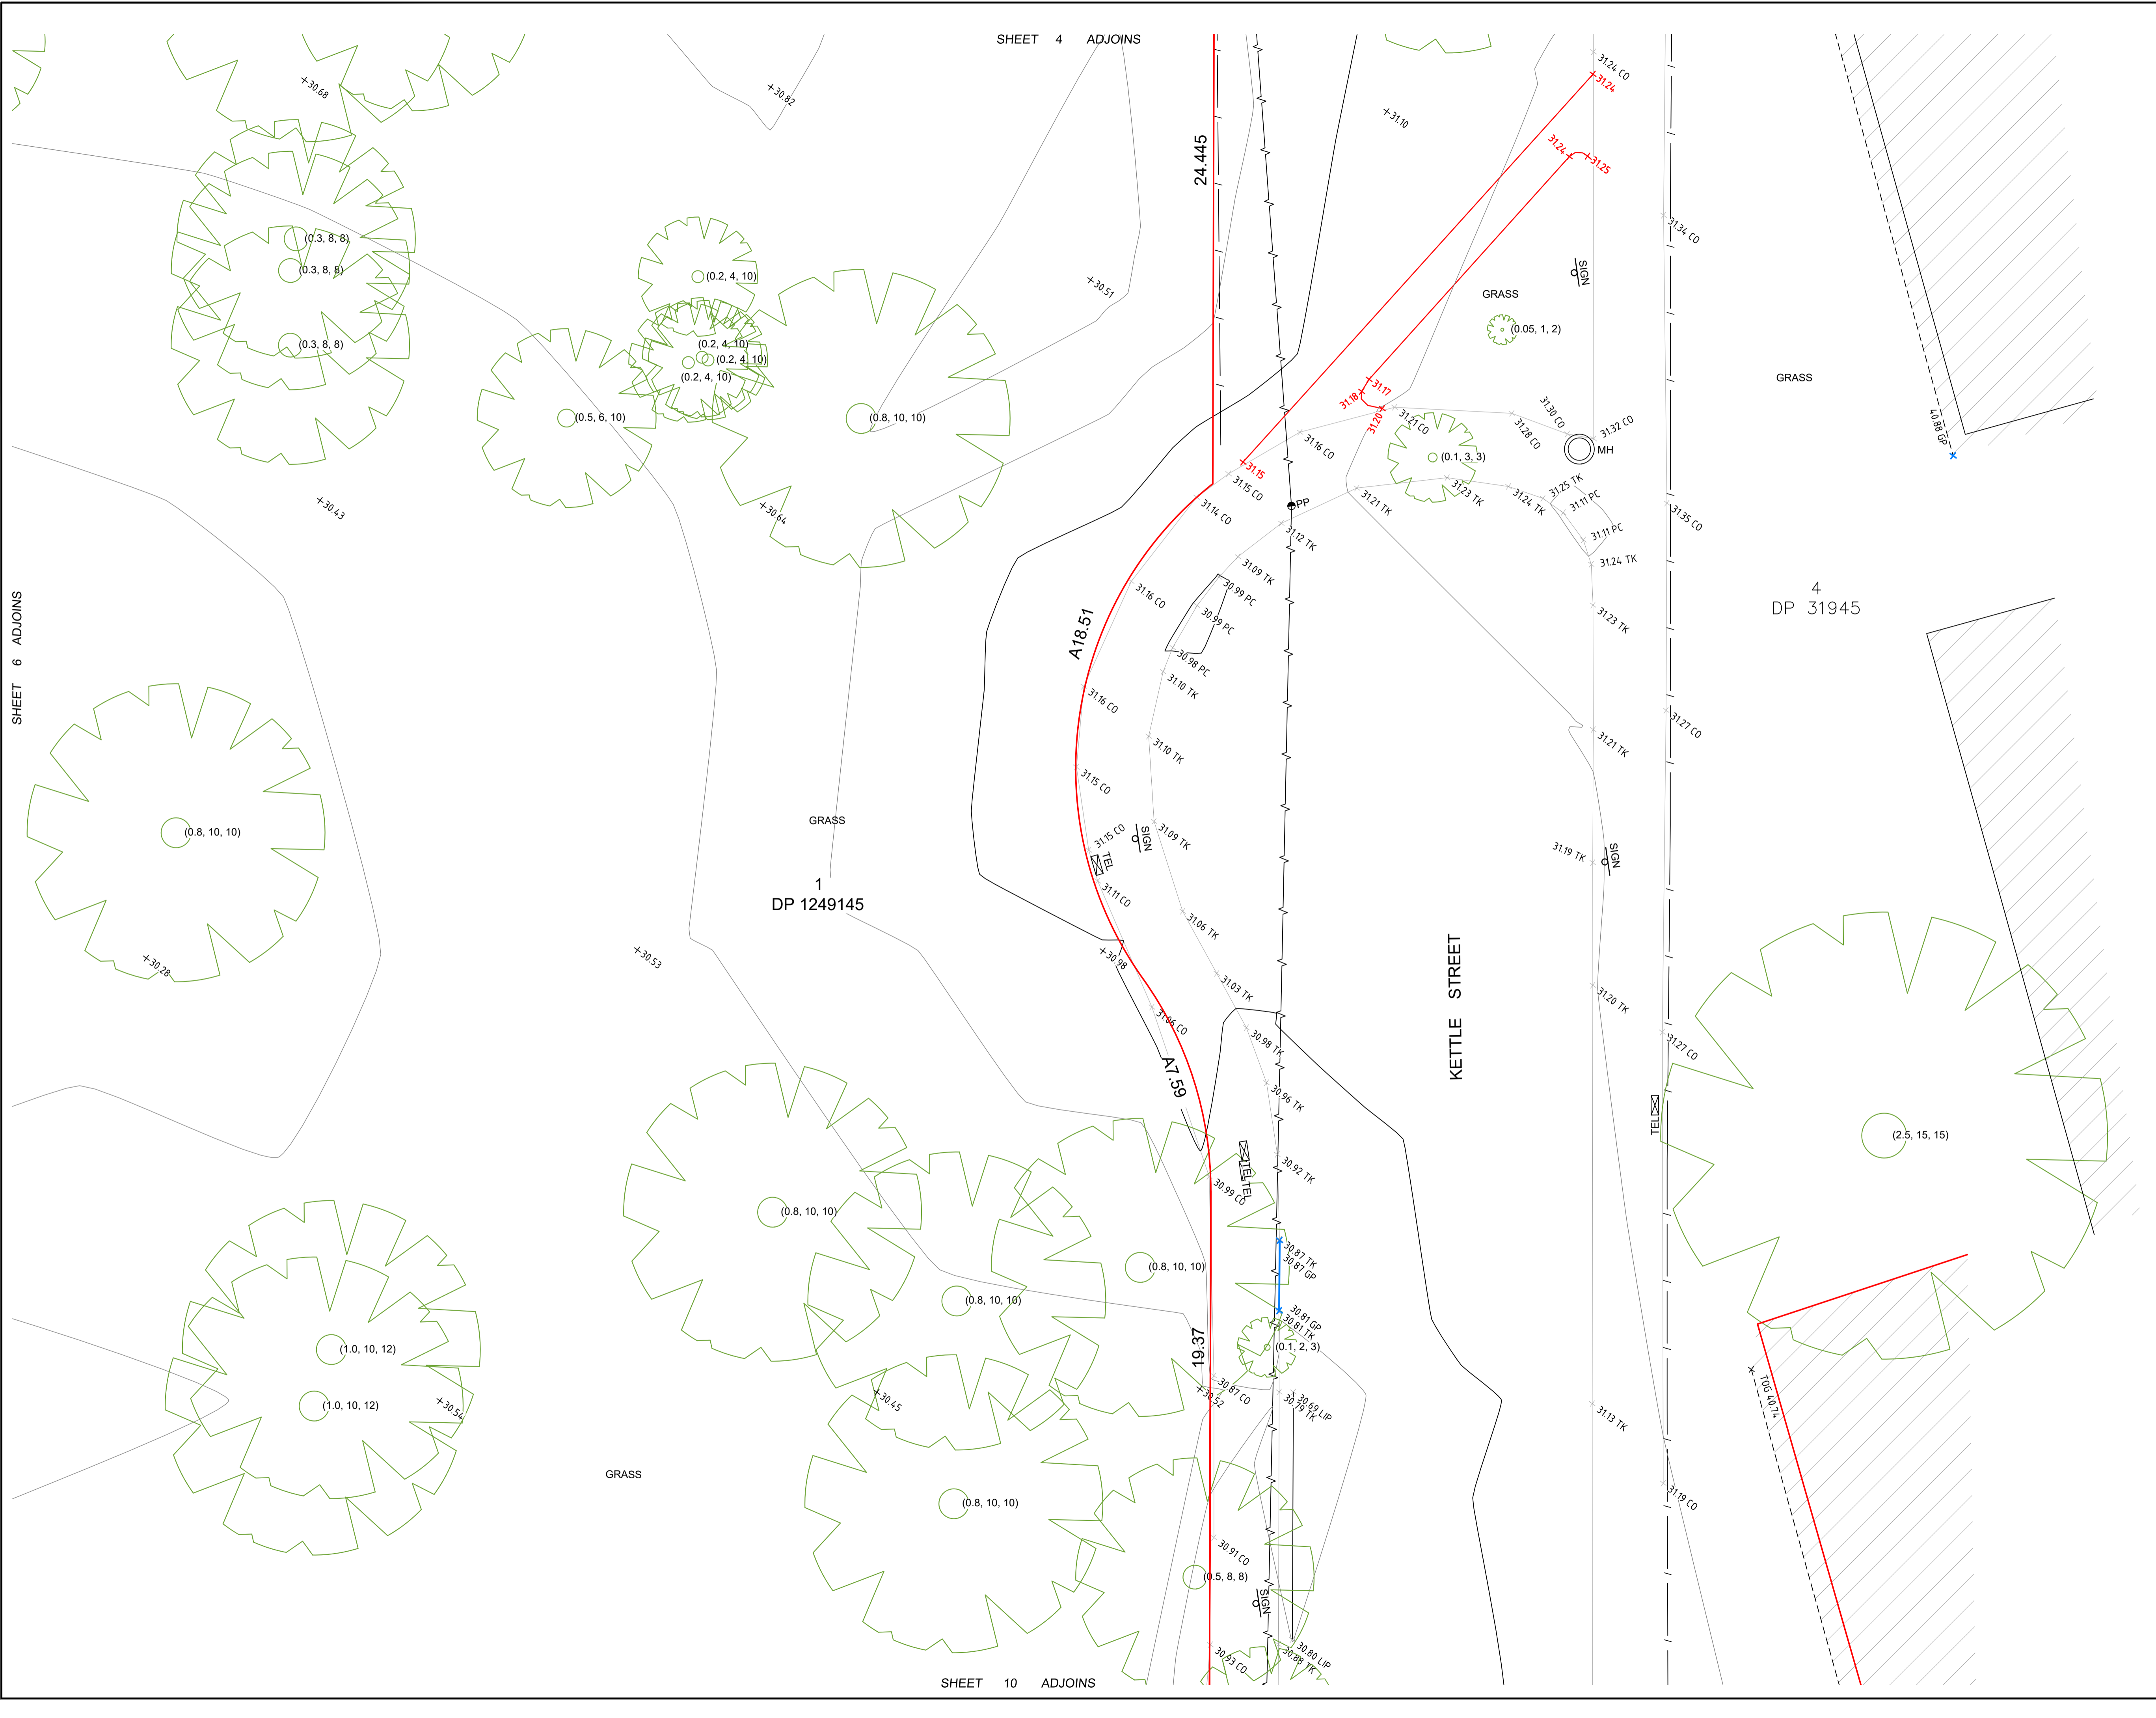

SHEET 6 ADJOINS

SHEET 4 ADJOINS

SHEET 10 ADJOINS

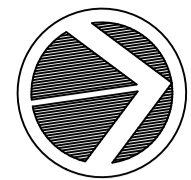

NORTH

LEGEND

- BM ▲ BENCHMARK
- BOUNDARY
- ▭ BUILDING STRUCTURE
- CO — EDGE OF CONCRETE
- CONTOUR (MAIN)
- CONTOUR (MINOR)
- GM ▲ GAS VALVE
- GP ▲ GULLY PIT
- OV — OVERHEAD CABLES
- FFL — FLOOR LEVEL
- HYD ▲ FIRE HYDRANT
- LP ▲ LIGHT POLE
- PC ▲ PEDESTRIAN CROSSING
- PP ▲ POWER POLE
- RR — ROOF/RIDGE/AWNING
- RR — RIDGE LEVEL
- SIGN ○ SIGN POST
- MH ○ MANHOLE
- TEL ○ TELSTRA PIT
- TSP ▲ TRAFFIC SIGNAL POST
- TK — TOP OF KERB
- TOG — TOP OF GUTTER
- (2.5, 7) ○ TREE (TRUNK DIAM, SPREAD, HEIGHT)
- TW — TOP OF WALL
- VC — VEHICLE CROSSING
- W — WALL STRUCTURE
- WM ▲ WATER METER
- WH ▲ WINDOW HEAD
- WS ▲ WINDOW SILL
- W ▲ WINDOW

NOTES:

1. RELATIONSHIP OF IMPROVEMENTS TO BOUNDARIES IS DIAGRAMMATIC ONLY.
2. BEARINGS AND DISTANCES OF BOUNDARIES ARE BY TITLE AND/OR DEED ONLY.
3. CONSTRUCTION WORKS MUST BE RELATED TO THE BENCHMARK AND NOT LEVELS OF STRUCTURES SHOWN ON THE PLAN.
4. LIMITED BOUNDARY SURVEY MADE. IF CONSTRUCTION OR DESIGN OF ANY NEW STRUCTURE IS INTENDED WITHIN PROXIMITY OF THE BOUNDARIES OR LOCAL GOVERNMENT REQUIREMENTS, A FURTHER SURVEY SHOULD BE REQUESTED TO MARK BOUNDARIES AND/OR DIMENSION WALL TO BOUNDARY DISTANCES.
5. CONTOURS ARE APPROXIMATE ONLY. SPOT LEVELS SHOULD BE USED IN REFERENCE TO CONTOUR LEVELS. FEATURES AND LEVELS CRITICAL TO DESIGN SHOULD BE LOCATED BY A MORE ACCURATE SURVEY. ALL SET OUT WITH REGARD TO LEVELS SHOULD REFER TO THE BENCHMARK.
6. NO SERVICES SEARCH HAS BEEN CARRIED OUT FOR THIS SURVEY. APPROPRIATE DIAL BEFORE YOU DIG SEARCHES SHOULD BE CARRIED OUT PRIOR TO ANY CONSTRUCTION TAKING PLACE.
7. THIS SURVEY IS FOR CONTOUR AND DETAIL PURPOSES ONLY AND SHOULD NOT BE USED FOR ANY OTHER PURPOSE.

REV.	DATE	AMENDMENTS	INT.
F	28/11/2023	BOUNDARY LINES & DATA ADDED	GP
E	23/11/2023	WINDOW & WALL LABELS ADDED	GP
D	25/10/2023	TRIANGULATION DATA ADDED	GP
C	12/10/2023	BOUNDARY ADDED TO REDFERN PARK	KD
B	29/09/2023	ADDITIONAL SURVEY (FRONT FACADE-129-139 PHILLIP ST) (DOS: 2023-09-20)	LG
A	28/08/2023	ISSUED FOR INFORMATION	LG

PREPARED BY:

www.geosurv.com.au 1300 554 675

PREPARED FOR:

BRIDGE HOUSING LTD

PLAN SHOWING DETAIL AND LEVEL SURVEY
No 600-660 ELIZABETH ST REDFERN

ORIGINAL SIZE:	A1	SHEET 5 OF 10 SHEETS
SCALE:	1:100	CO-ORD: MGA2020
DATUM:	AHD	ORIG DATUM: PM 46923
SURVEY BY:	BW/BJM	DATE: 24/08/2023
DRAWN BY:	KD	DATE: 12/10/2023
CHECKED BY:	KD	DATE: 12/10/2023
APPROVED BY:	AK	DATE: 12/10/2023
DRAWING #:	230125-DT-01[F]	



NORTH

LEGEND

- BM ▲ BENCHMARK
- BOUNDARY
- BUILDING STRUCTURE
- CO — EDGE OF CONCRETE
- CONTOUR (MAIN)
- CONTOUR (MINOR)
- GM ▲ GAS VALVE
- GP GULLY PIT
- OVERHEAD CABLES
- FFL FLOOR LEVEL
- HYD ■ FIRE HYDRANT
- LP □ LIGHT POLE
- PC PEDESTRIAN CROSSING
- PP ● POWER POLE
- ROOF/RIDGE/AWNING
- RR RIDGE LEVEL
- SIGN ○ SIGN POST
- MH ○ MANHOLE
- TEL □ TELSTRA PIT
- TSP TRAFFIC SIGNAL POST
- TK TOP OF KERB
- TOG TOP OF GUTTER
- (2.5, 7) TREE (TRUNK DIAM, SPREAD, HEIGHT)
- TW TOP OF WALL
- VC VEHICLE CROSSING
- WALL STRUCTURE
- WM ■ WATER METER
- WH ■ WINDOW HEAD
- WS ■ WINDOW SILL
- W WINDOW

NOTES:

1. RELATIONSHIP OF IMPROVEMENTS TO BOUNDARIES IS DIAGRAMMATIC ONLY.
2. BEARINGS AND DISTANCES OF BOUNDARIES ARE BY TITLE AND/OR DEED ONLY.
3. CONSTRUCTION WORKS MUST BE RELATED TO THE BENCHMARK AND NOT LEVELS OF STRUCTURES SHOWN ON THE PLAN.
4. LIMITED BOUNDARY SURVEY MADE. IF CONSTRUCTION OR DESIGN OF ANY NEW STRUCTURE IS INTENDED WITHIN PROXIMITY OF THE BOUNDARIES OR LOCAL GOVERNMENT REQUIREMENTS, A FURTHER SURVEY SHOULD BE REQUESTED TO MARK BOUNDARIES AND/OR DIMENSION WALL TO BOUNDARY DISTANCES.
5. CONTOURS ARE APPROXIMATE ONLY. SPOT LEVELS SHOULD BE USED IN REFERENCE TO CONTOUR LEVELS. FEATURES AND LEVELS CRITICAL TO DESIGN SHOULD BE LOCATED BY A MORE ACCURATE SURVEY. ALL SET OUT WITH REGARD TO LEVELS SHOULD REFER TO THE BENCHMARK.
6. NO SERVICES SEARCH HAS BEEN CARRIED OUT FOR THIS SURVEY. APPROPRIATE DIAL BEFORE YOU DIG SEARCHES SHOULD BE CARRIED OUT PRIOR TO ANY CONSTRUCTION TAKING PLACE.
7. THIS SURVEY IS FOR CONTOUR AND DETAIL PURPOSES ONLY AND SHOULD NOT BE USED FOR ANY OTHER PURPOSE.

F	28/11/2023	BOUNDARY LINES & DATA ADDED	GP
E	23/11/2023	WINDOW & WALL LABELS ADDED	GP
D	25/10/2023	TRIANGULATION DATA ADDED	GP
C	12/10/2023	BOUNDARY ADDED TO REDFERN PARK	KD
B	29/09/2023	ADDITIONAL SURVEY (FRONT FACADE-129-139 PHILLIP ST) (DOS 2023-09-20)	LG
A	28/08/2023	ISSUED FOR INFORMATION	LG
REV:	DATE	AMENDMENTS	INT.

PREPARED BY:


geosurv.
with you from beginning to end


www.geosurv.com.au 1300 554 675

PREPARED FOR:
BRIDGE HOUSING LTD

PLAN SHOWING DETAIL AND LEVEL SURVEY
No 600-660 ELIZABETH ST REDFERN

ORIGINAL SIZE: A1 SHEET 6 OF 10 SHEETS		
SCALE:	CO-ORD:	MGA2020
DATUM:	AHD	ORIG DATUM: PM 46923
SURVEY BY:	BW/BJM	DATE: 24/08/2023
DRAWN BY:	KD	DATE: 12/10/2023
CHECKED BY:	KD	DATE: 12/10/2023
APPROVED BY:	AK	DATE: 12/10/2023
DRAWING #:	230125-DT-01[F]	

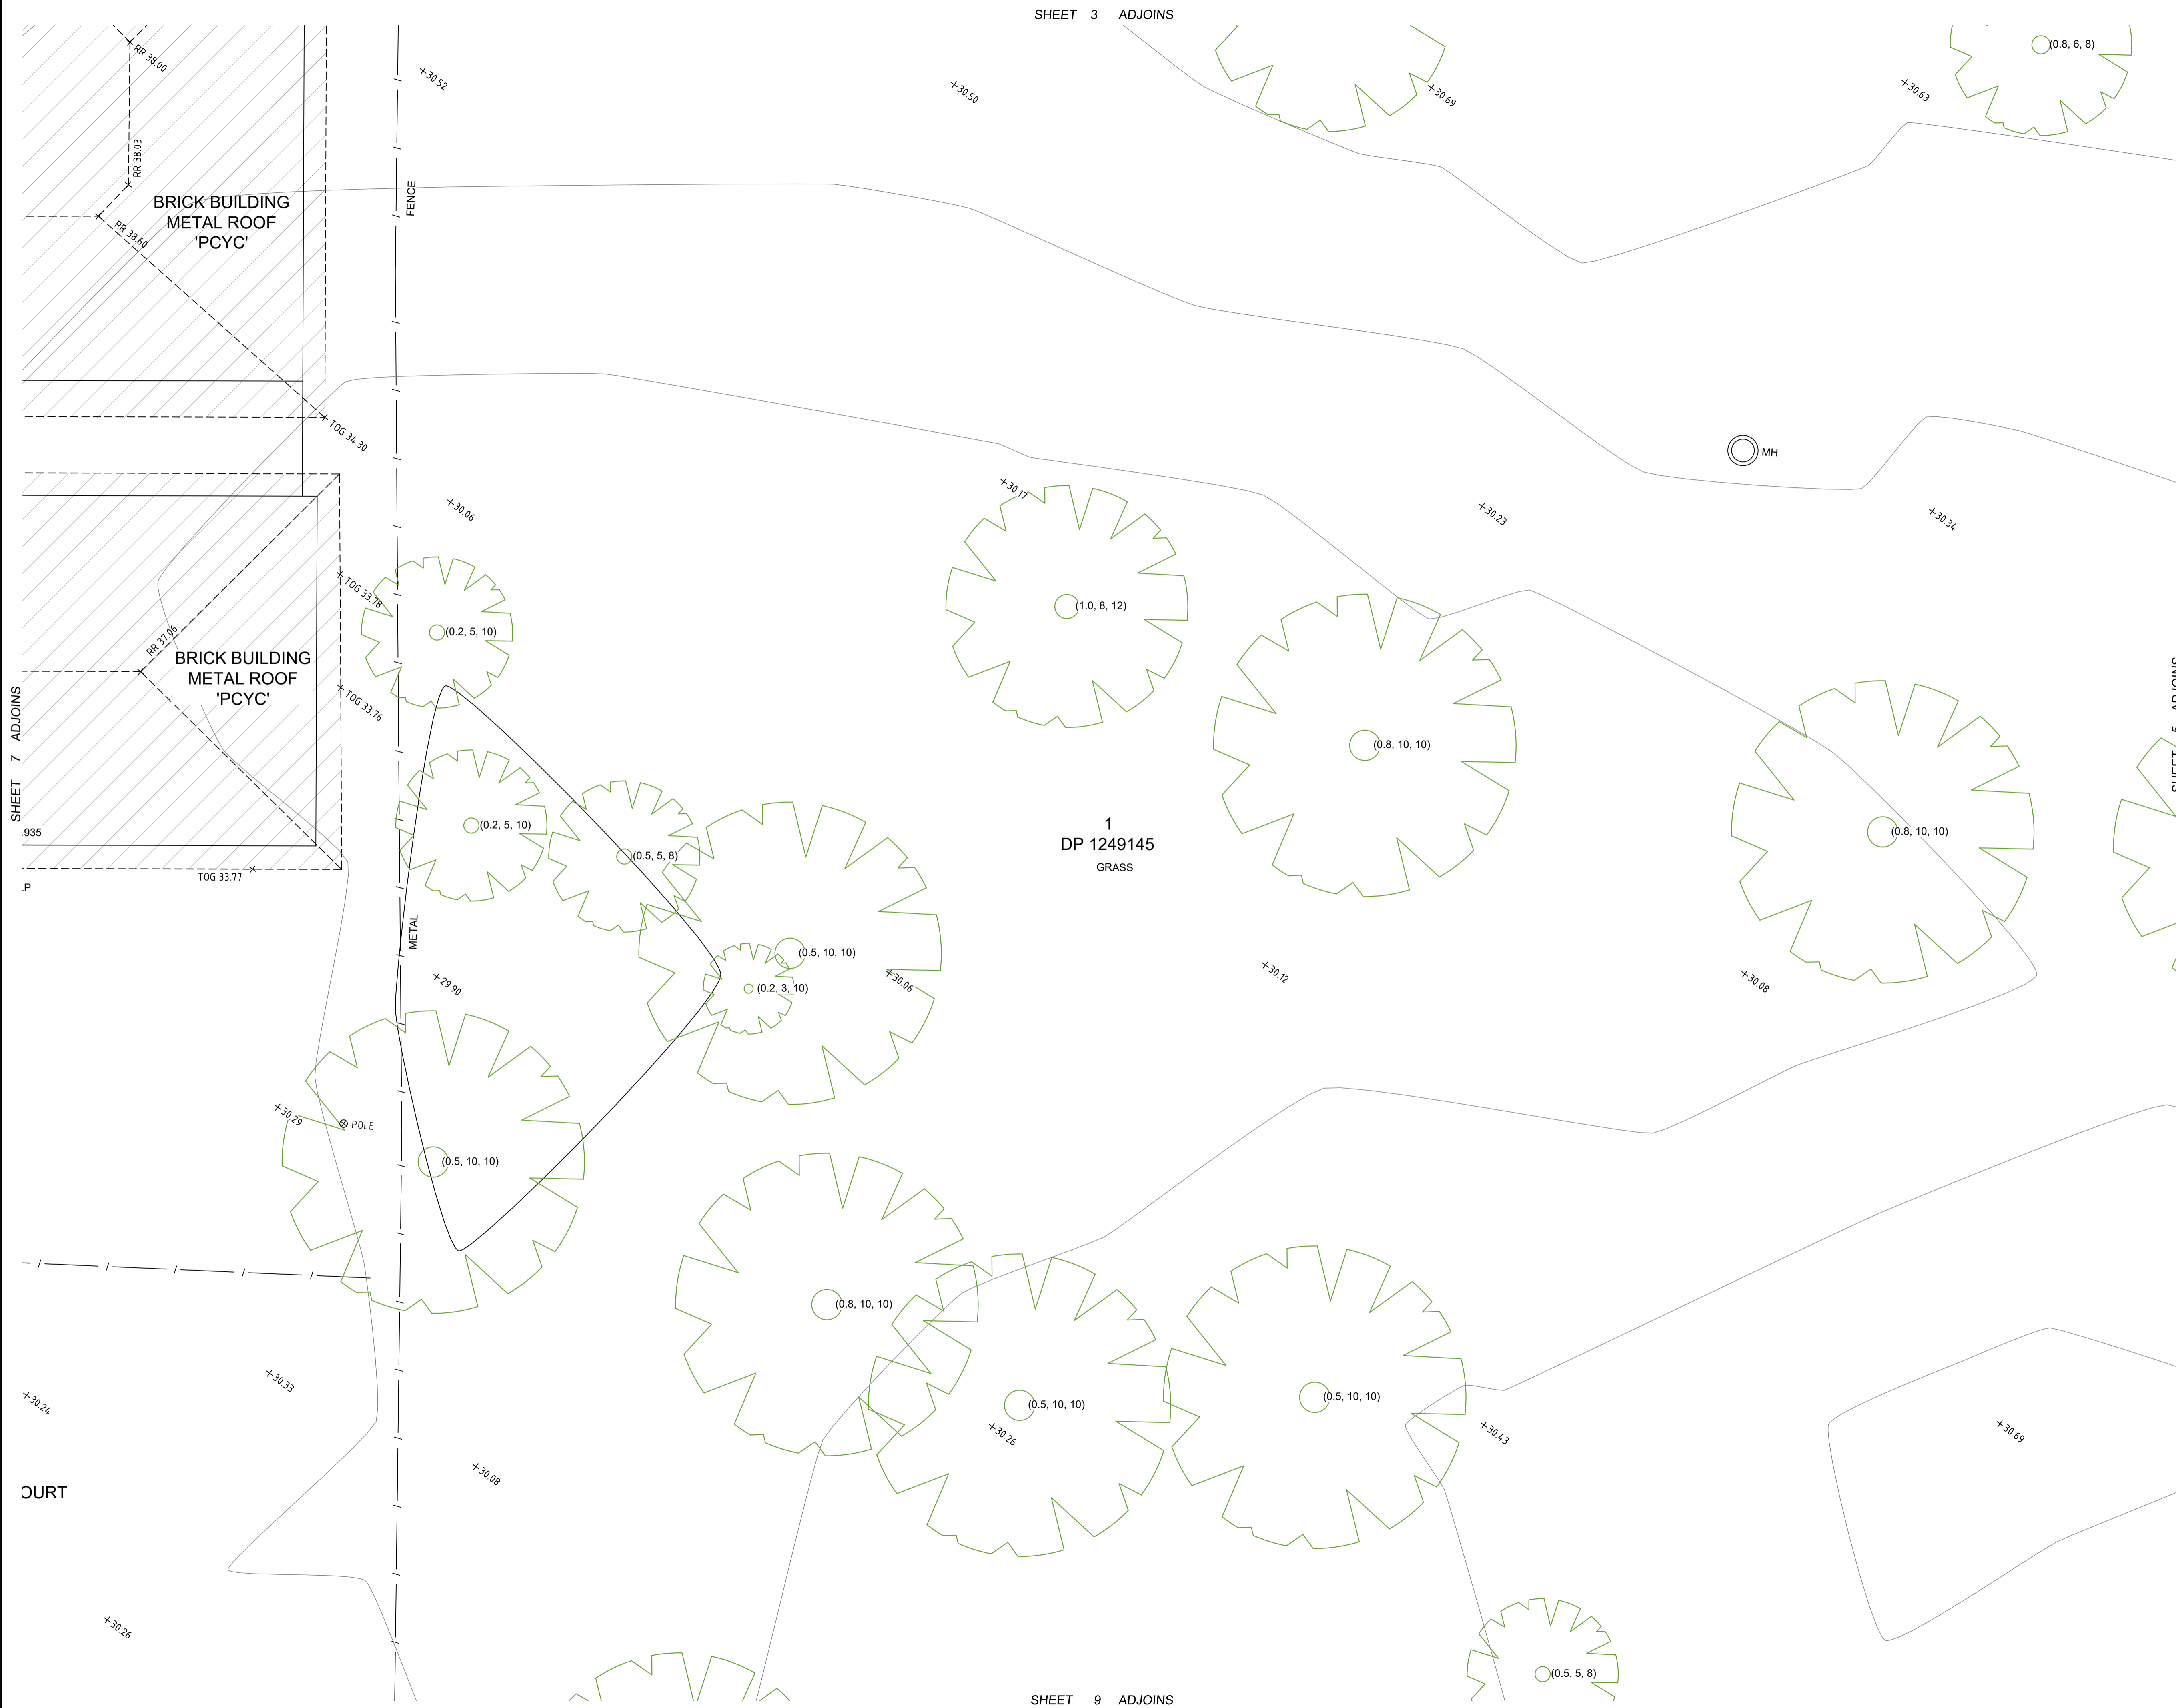

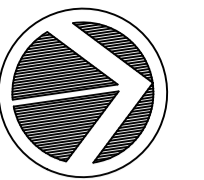

NORTH

LEGEND

- BM ▲ BENCHMARK
- BOUNDARY
- BUILDING STRUCTURE
- CO EDGE OF CONCRETE
- CONTOUR (MAIN)
- CONTOUR (MINOR)
- GM ▲ GAS VALVE
- GP GULLY PIT
- OVERHEAD CABLES
- FFL FLOOR LEVEL
- HYD □ FIRE HYDRANT
- LP □ LIGHT POLE
- PC PEDESTRIAN CROSSING
- PP ● POWER POLE
- ROOF/RIDGE/AWNING
- RR — RIDGE LEVEL
- SIGN POST
- MH □ MANHOLE
- TEL □ TELSTRA PIT
- TSP □ TRAFFIC SIGNAL POST
- TK — TOP OF KERB
- TOG — TOP OF GUTTER
- (2.5, 7) ○ TREE (TRUNK DIAM, SPREAD, HEIGHT)
- TW — TOP OF WALL
- VC — VEHICLE CROSSING
- WM — WALL STRUCTURE
- WM — WATER METER
- WH — WINDOW HEAD
- WS — WINDOW SILL
- W — WINDOW

NOTES:

1. RELATIONSHIP OF IMPROVEMENTS TO BOUNDARIES IS DIAGRAMMATIC ONLY.
2. BEARINGS AND DISTANCES OF BOUNDARIES ARE BY TITLE AND/OR DEED ONLY.
3. CONSTRUCTION WORKS MUST BE RELATED TO THE BENCHMARK AND NOT LEVELS OF STRUCTURES SHOWN ON THE PLAN.
4. LIMITED BOUNDARY SURVEY MADE. IF CONSTRUCTION OR DESIGN OF ANY NEW STRUCTURE IS INTENDED WITHIN PROXIMITY OF THE BOUNDARIES OR LOCAL GOVERNMENT REQUIREMENTS, A FURTHER SURVEY SHOULD BE REQUESTED TO MARK BOUNDARIES AND/OR DIMENSION WALL TO BOUNDARY DISTANCES.
5. CONTOURS ARE APPROXIMATE ONLY. SPOT LEVELS SHOULD BE USED IN REFERENCE TO CONTOUR LEVELS. FEATURES AND LEVELS CRITICAL TO DESIGN SHOULD BE LOCATED BY A MORE ACCURATE SURVEY. ALL SET OUT WITH REGARD TO LEVELS SHOULD REFER TO THE BENCHMARK.
6. NO SERVICES SEARCH HAS BEEN CARRIED OUT FOR THIS SURVEY. APPROPRIATE DIAL BEFORE YOU DIG SEARCHES SHOULD BE CARRIED OUT PRIOR TO ANY CONSTRUCTION TAKING PLACE.
7. THIS SURVEY IS FOR CONTOUR AND DETAIL PURPOSES ONLY AND SHOULD NOT BE USED FOR ANY OTHER PURPOSE.

REV.	DATE	AMENDMENTS	INT.
F	28/11/2023	BOUNDARY LINES & DATA ADDED	GP
E	23/11/2023	WINDOW & WALL LABELS ADDED	GP
D	25/10/2023	TRIANGULATION DATA ADDED	GP
C	12/10/2023	BOUNDARY ADDED TO REDFERN PARK	KD
B	29/09/2023	ADDITIONAL SURVEY (FRONT FACADE-129-139 PHILLIP ST) (DOS 2023-09-20)	LG
A	28/08/2023	ISSUED FOR INFORMATION	LG

PREPARED BY:




www.geosurv.com.au 1300 554 675

PREPARED FOR:

BRIDGE HOUSING LTD


PLAN SHOWING DETAIL AND LEVEL SURVEY No 600-660 ELIZABETH ST REDFERN

ORIGINAL SIZE: A1	SHEET 7 OF 10 SHEETS
SCALE: 1:100	CO-ORD: MGA2020
DATUM: AHD	ORIG DATUM: PM 46923
SURVEY BY: BW/BJM	DATE: 24/08/2023
DRAWN BY: KD	DATE: 12/10/2023
CHECKED BY: KD	DATE: 12/10/2023
APPROVED BY: AK	DATE: 12/10/2023
DRAWING #:	230125-DT-01[F]

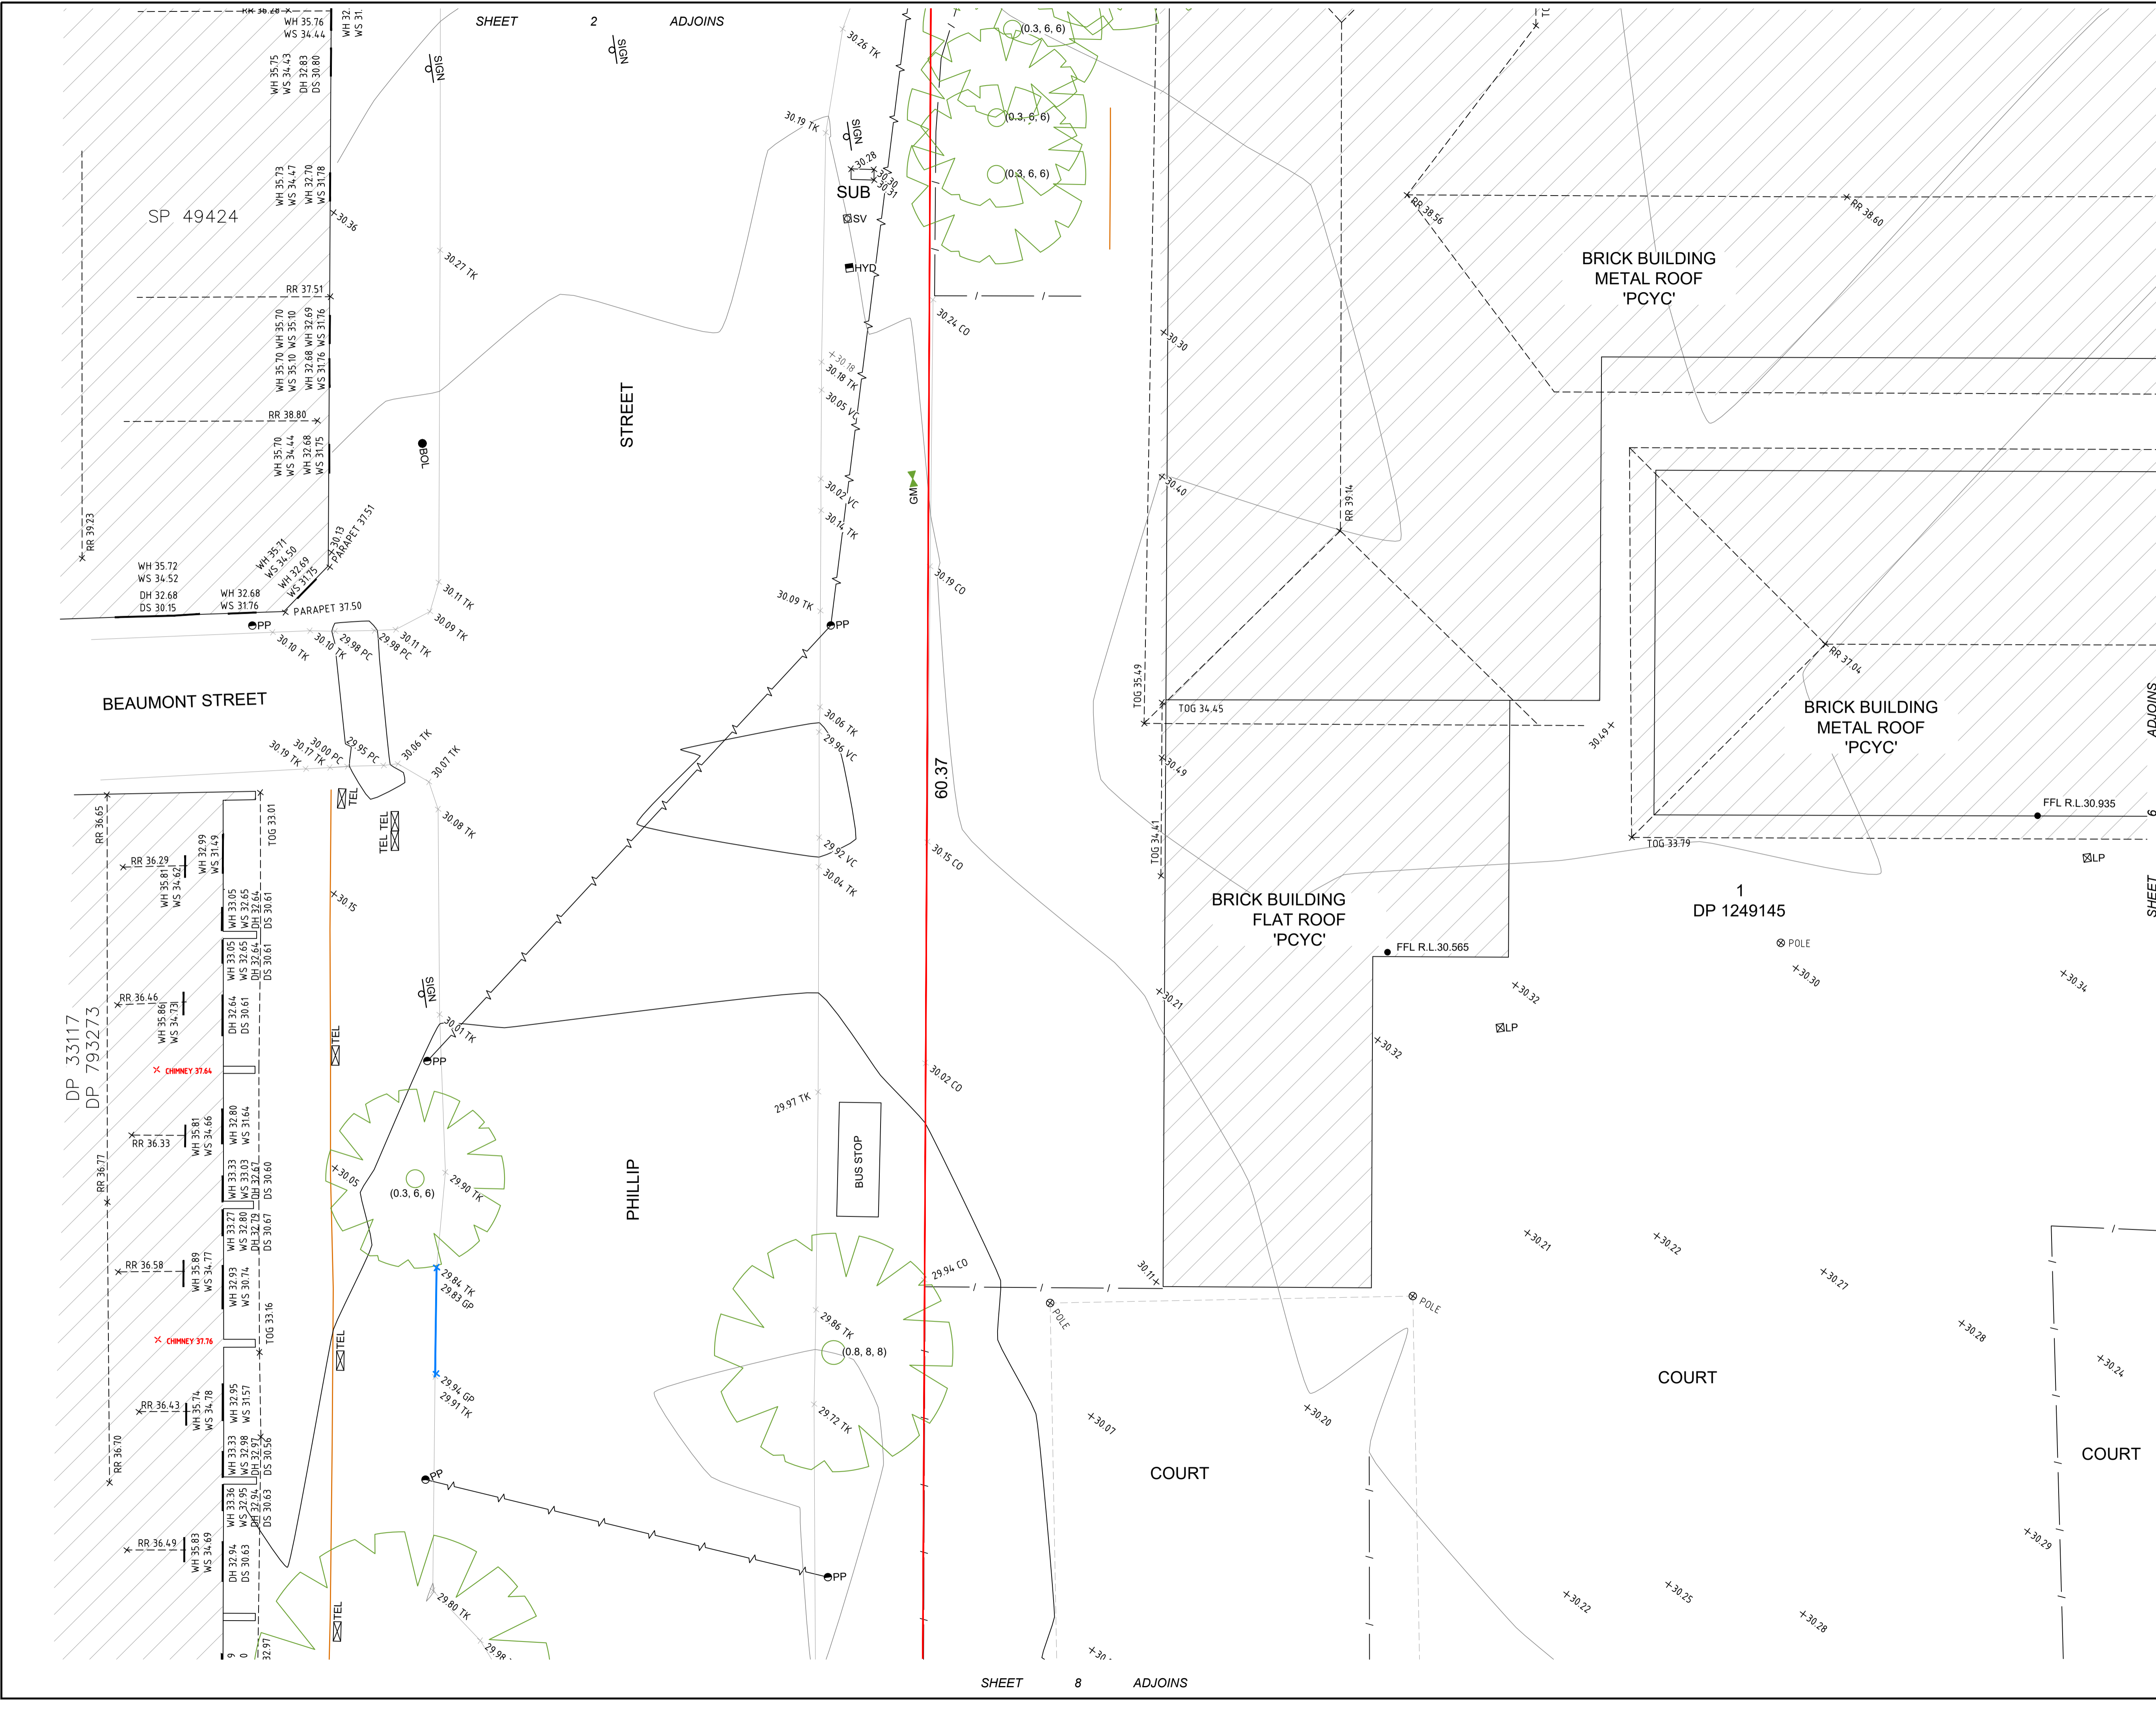

SHEET 2 ADJOINS

SHEET 8 ADJOINS

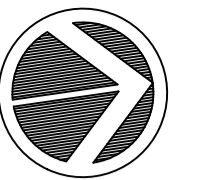

NORTH

LEGEND

- BM ▲ BENCHMARK
- BOUNDARY
- BUILDING STRUCTURE
- CO EDGE OF CONCRETE
- CONTOUR (MAIN)
- CONTOUR (MINOR)
- GM ▼ GAS VALVE
- GP GULLY PIT
- OVERHEAD CABLES
- FFL FLOOR LEVEL
- HYD □ FIRE HYDRANT
- LP □ LIGHT POLE
- PC PEDESTRIAN CROSSING
- PP ● POWER POLE
- ROOF/RIDGE/AWNING
- RR RIDGE LEVEL
- SIGN ○ SIGN POST
- MH ○ MANHOLE
- TEL □ TELSTRA PIT
- TSP ○ TRAFFIC SIGNAL POST
- TK TOP OF KERB
- TG TOP OF GUTTER
- (0.3, 6, 6) TREE (TRUNK DIAM, SPREAD, HEIGHT)
- TW TOP OF WALL
- VC VEHICLE CROSSING
- WALL STRUCTURE
- WM □ WATER METER
- WH WINDOW HEAD
- WS WINDOW SILL
- W WINDOW

NOTES:

1. RELATIONSHIP OF IMPROVEMENTS TO BOUNDARIES IS DIAGRAMMATIC ONLY.
2. BEARINGS AND DISTANCES OF BOUNDARIES ARE BY TITLE AND/or DEED ONLY.
3. CONSTRUCTION WORKS MUST BE RELATED TO THE BENCHMARK AND NOT LEVELS OF STRUCTURES SHOWN ON THE PLAN.
4. LIMITED BOUNDARY SURVEY MADE. IF CONSTRUCTION OR DESIGN OF ANY NEW STRUCTURE IS INTENDED WITHIN PROXIMITY OF THE BOUNDARIES OR LOCAL GOVERNMENT REQUIREMENTS, A FURTHER SURVEY SHOULD BE REQUESTED TO MARK BOUNDARIES AND/OR DIMENSION WALL TO BOUNDARY DISTANCES.
5. CONTOURS ARE APPROXIMATE ONLY. SPOT LEVELS SHOULD BE USED IN REFERENCE TO CONTOUR LEVELS. FEATURES AND LEVELS CRITICAL TO DESIGN SHOULD BE LOCATED BY A MORE ACCURATE SURVEY. ALL SET OUT WITH REGARD TO LEVELS SHOULD REFER TO THE BENCHMARK.
6. NO SERVICES SEARCH HAS BEEN CARRIED OUT FOR THIS SURVEY. APPROPRIATE DIAL BEFORE YOU DIG SEARCHES SHOULD BE CARRIED OUT PRIOR TO ANY CONSTRUCTION TAKING PLACE.
7. THIS SURVEY IS FOR CONTOUR AND DETAIL PURPOSES ONLY AND SHOULD NOT BE USED FOR ANY OTHER PURPOSE.

REV.	DATE	AMENDMENTS	INT.
F	28/11/2023	BOUNDARY LINES & DATA ADDED	GP
E	23/11/2023	WINDOW & WALL LABELS ADDED	GP
D	25/10/2023	TRIANGULATION DATA ADDED	GP
C	12/10/2023	BOUNDARY ADDED TO REDFERN PARK	KD
B	29/09/2023	ADDITIONAL SURVEY (FRONT FACADE-129-139 PHILLIP ST) (DOS 2023-09-20)	LG
A	28/08/2023	ISSUED FOR INFORMATION	LG

PREPARED BY:



www.geosurv.com.au 1300 554 675

PREPARED FOR:

BRIDGE HOUSING LTD

PLAN SHOWING DETAIL AND LEVEL SURVEY
No 600-660 ELIZABETH ST REDFERN

ORIGINAL SIZE:	A1	SHEET	8 OF 10 SHEETS
SCALE:	1:100	CO-ORD:	MGA2020
DATUM:	AHD	ORIG DATUM:	PM 46923
SURVEY BY:	BW/BJM	DATE:	24/08/2023
DRAWN BY:	KD	DATE:	12/10/2023
CHECKED BY:	KD	DATE:	12/10/2023
APPROVED BY:	AK	DATE:	12/10/2023
DRAWING #:	230125-DT-01[F]		

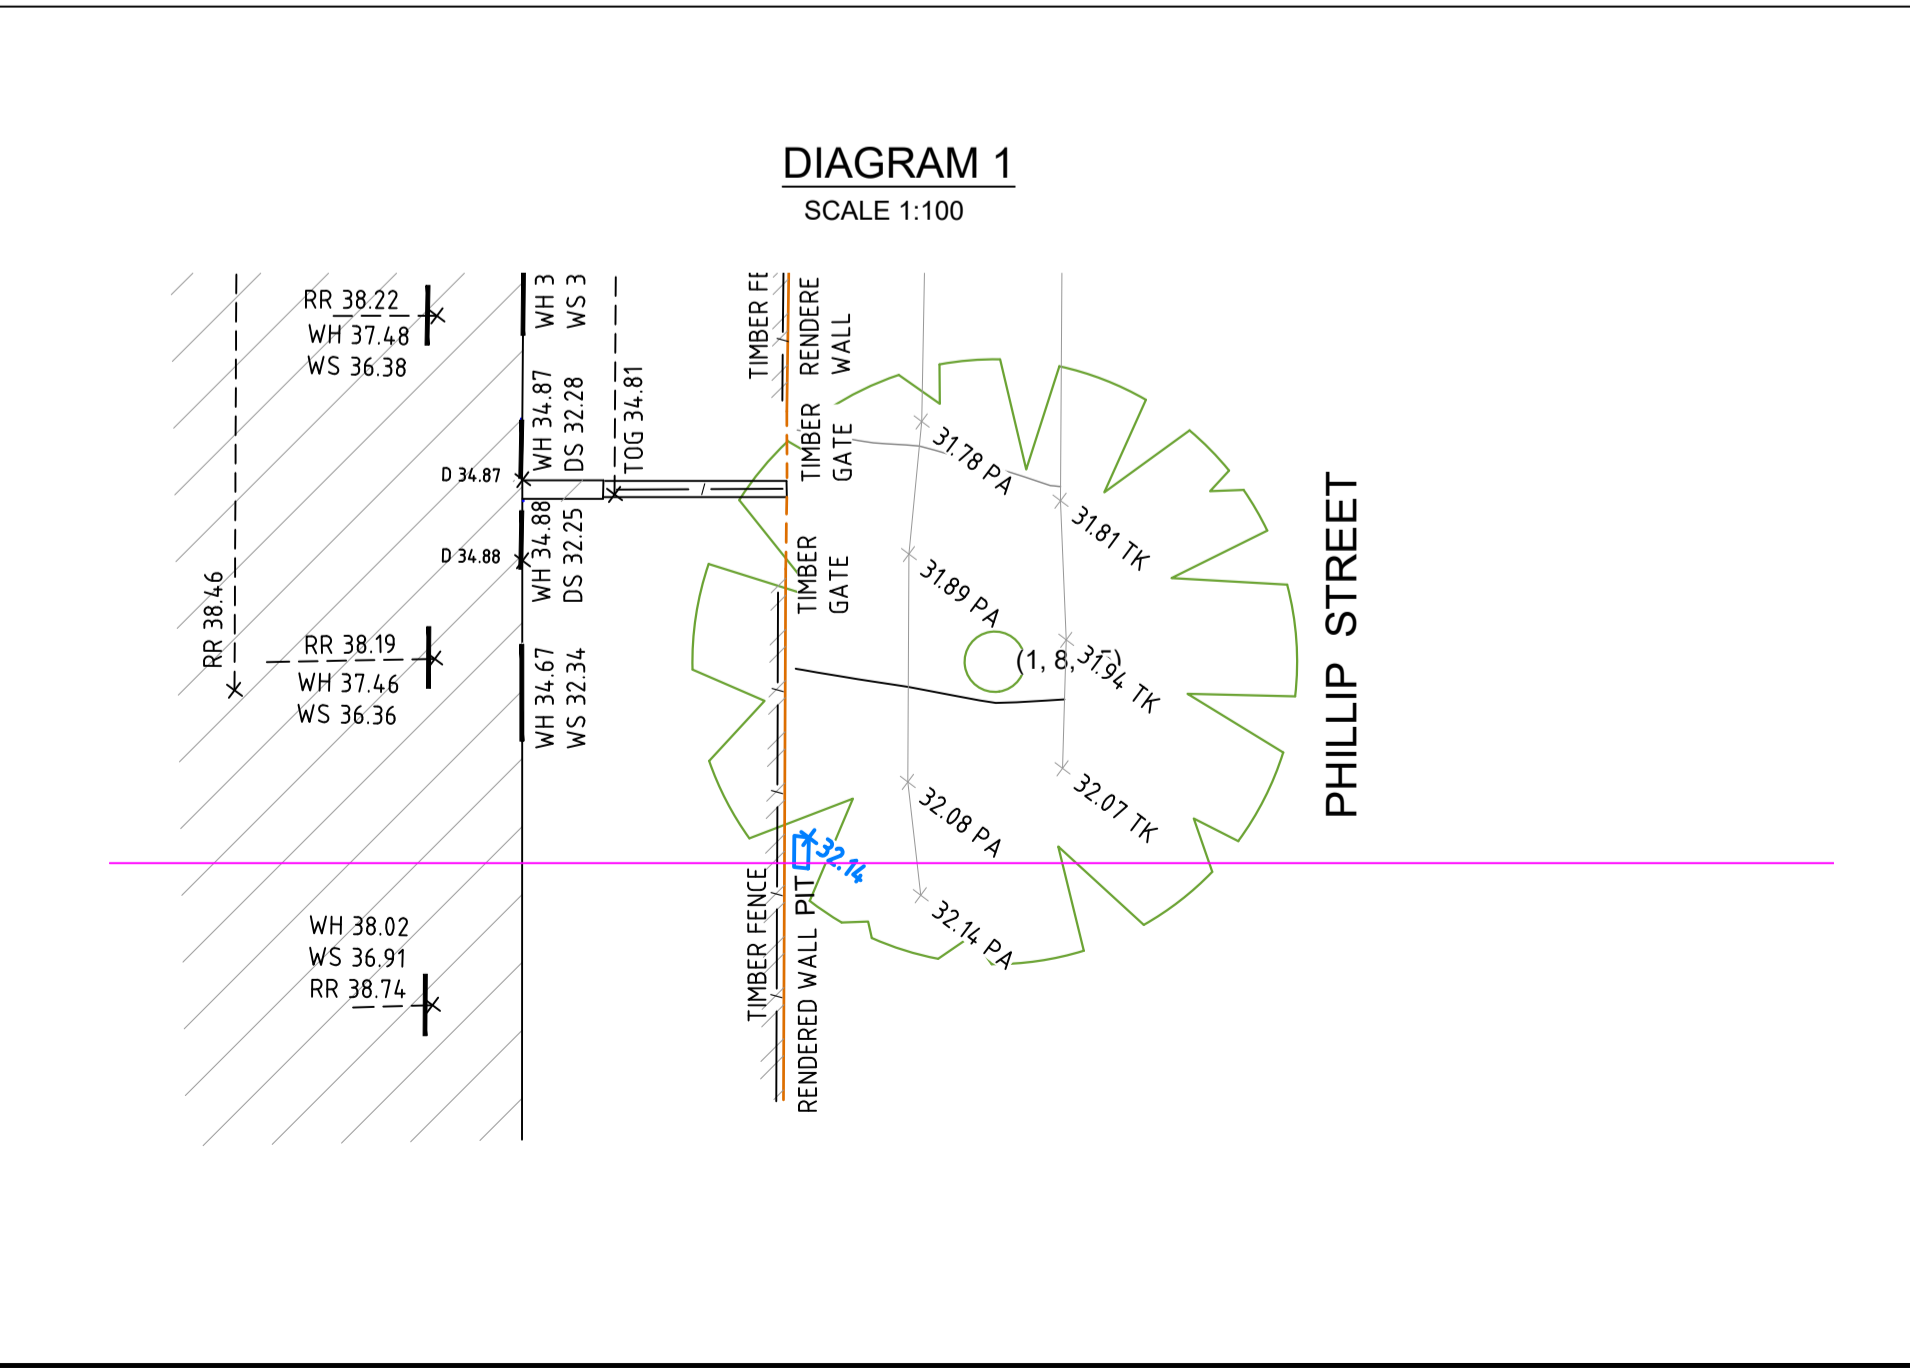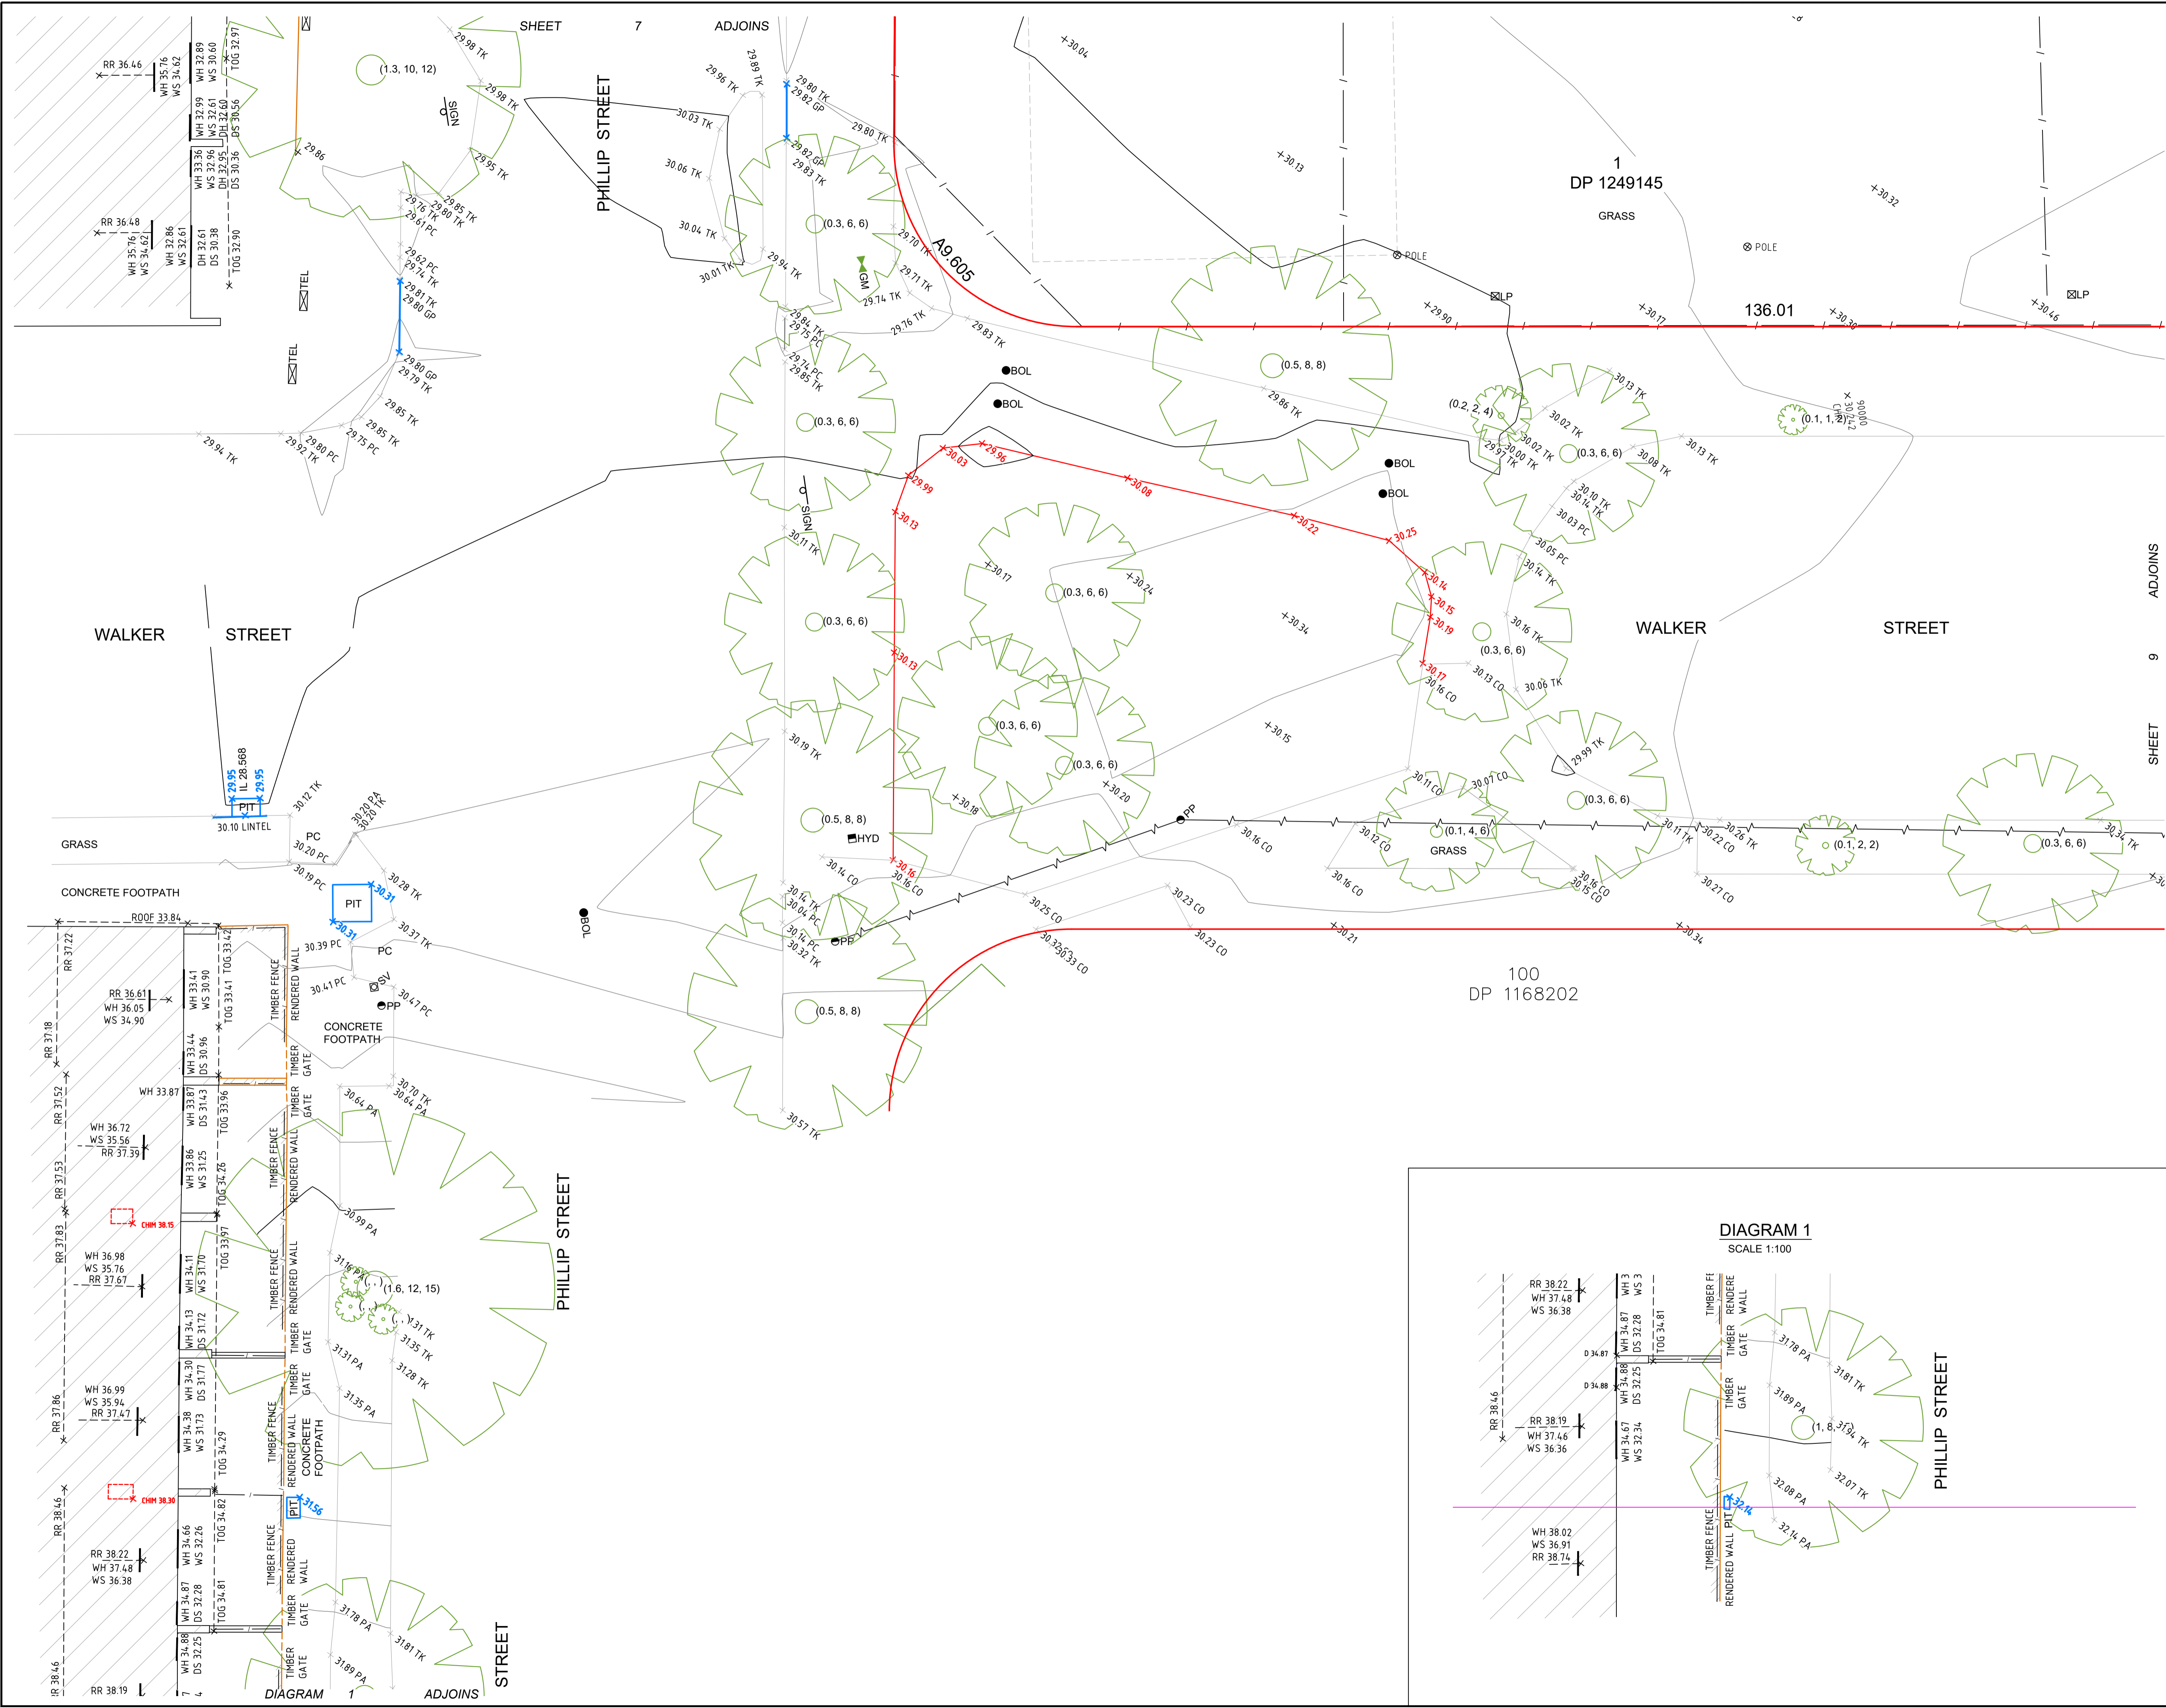

Plan Date: 28 November 2023 - 6:09 PM
 Civil File No.: 230125-DT-01[F]




NORTH

LEGEND

- BM ▲ BENCHMARK
- BOUNDARY
- ▭ BUILDING STRUCTURE
- CO — EDGE OF CONCRETE
- CONTOUR (MAIN)
- CONTOUR (MINOR)
- GM ▼ GAS VALVE
- GP GULLY PIT
- OVERHEAD CABLES
- FFL FLOOR LEVEL
- HYD [] FIRE HYDRANT
- LP [] LIGHT POLE
- PC [] PEDESTRIAN CROSSING
- PP [] POWER POLE
- ROOF/RIDGE/AWNING
- RR — RIDGE LEVEL
- SIGN [] SIGN POST
- MH [] MANHOLE
- TEL [] TELSTRA PIT
- TSP [] TRAFFIC SIGNAL POST
- TK [] TOP OF KERB
- TOG [] TOP OF GUTTER
- (2.5, 7) [] TREE (TRUNK DIAM, SPREAD, HEIGHT)
- TW [] TOP OF WALL
- VC [] VEHICLE CROSSING
- W [] WALL STRUCTURE
- WM [] WATER METER
- WH [] WINDOW HEAD
- WS [] WINDOW SILL
- W [] WINDOW

NOTES:

1. RELATIONSHIP OF IMPROVEMENTS TO BOUNDARIES IS DIAGRAMMATIC ONLY.
2. BEARINGS AND DISTANCES OF BOUNDARIES ARE BY TITLE AND/OR DEED ONLY.
3. CONSTRUCTION WORKS MUST BE RELATED TO THE BENCHMARK AND NOT LEVELS OF STRUCTURES SHOWN ON THE PLAN.
4. LIMITED BOUNDARY SURVEY MADE. IF CONSTRUCTION OR DESIGN OF ANY NEW STRUCTURE IS INTENDED WITHIN PROXIMITY OF THE BOUNDARIES OR LOCAL GOVERNMENT REQUIREMENTS, A FURTHER SURVEY SHOULD BE REQUESTED TO MARK BOUNDARIES AND/OR DIMENSION WALL TO BOUNDARY DISTANCES.
5. CONTOURS ARE APPROXIMATE ONLY. SPOT LEVELS SHOULD BE USED IN REFERENCE TO CONTOUR LEVELS. FEATURES AND LEVELS CRITICAL TO DESIGN SHOULD BE LOCATED BY A MORE ACCURATE SURVEY. ALL SET OUT WITH REGARD TO LEVELS SHOULD REFER TO THE BENCHMARK.
6. NO SERVICES SEARCH HAS BEEN CARRIED OUT FOR THIS SURVEY. APPROPRIATE DIAL BEFORE YOU DIG SEARCHES SHOULD BE CARRIED OUT PRIOR TO ANY CONSTRUCTION TAKING PLACE.
7. THIS SURVEY IS FOR CONTOUR AND DETAIL PURPOSES ONLY AND SHOULD NOT BE USED FOR ANY OTHER PURPOSE

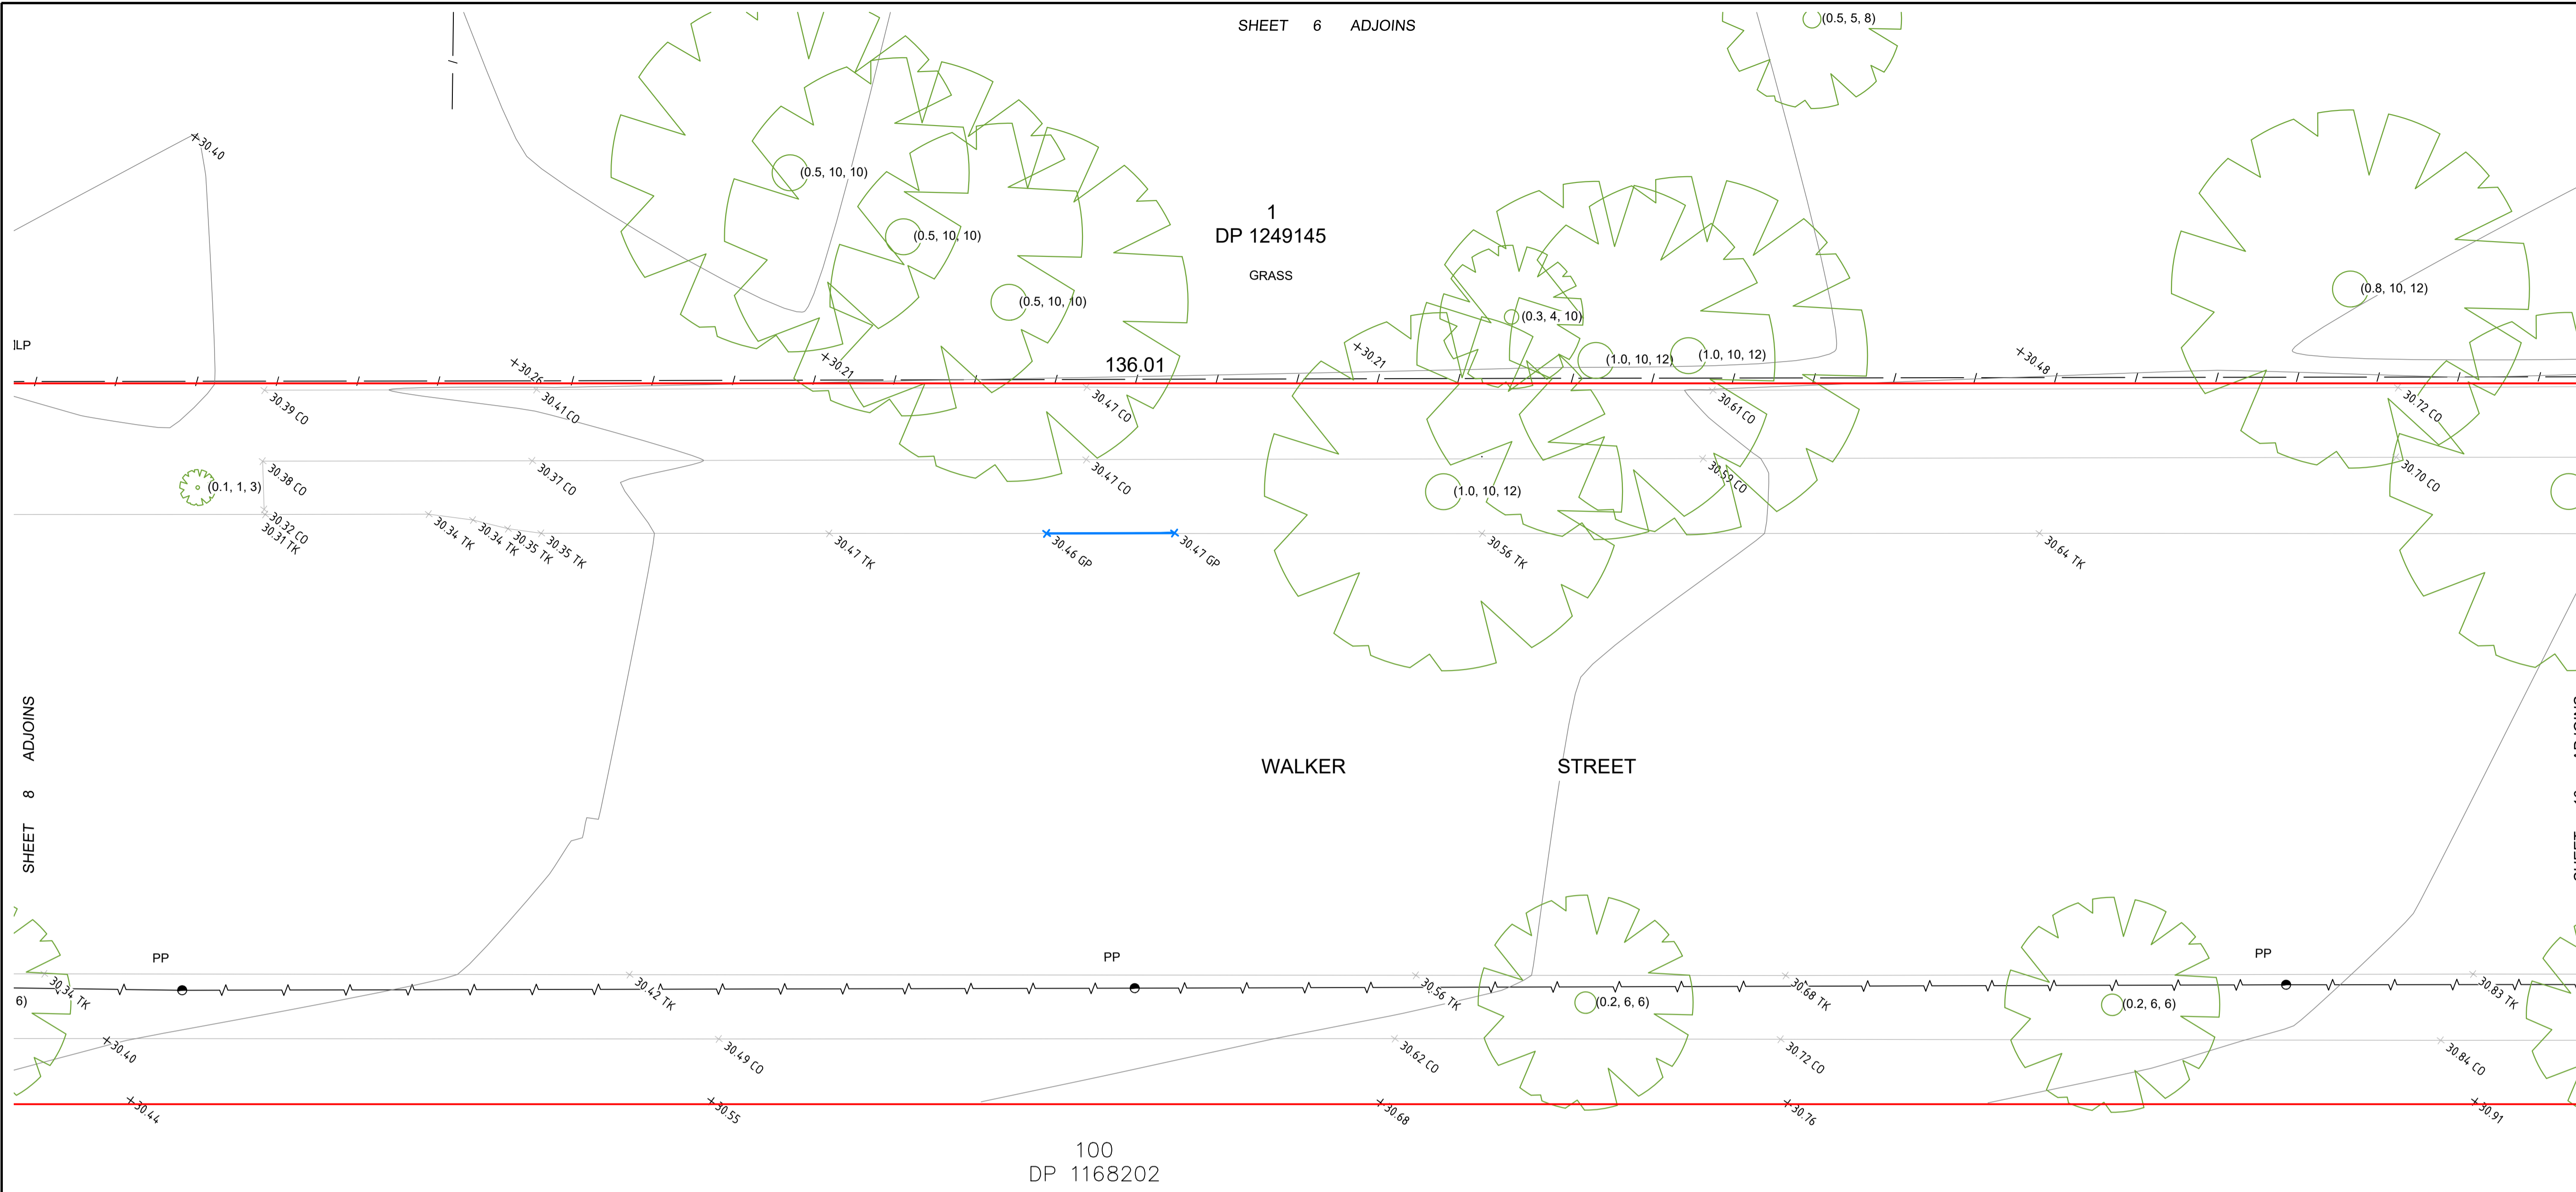

SHEET 8 ADJOINS

SHEET 10 ADJOINS

REV.	DATE	AMENDMENTS	INT.
F	28/11/2023	BOUNDARY LINES & DATA ADDED	GP
E	23/11/2023	WINDOW & WALL LABELS ADDED	GP
D	25/10/2023	TRIANGULATION DATA ADDED	GP
C	12/10/2023	BOUNDARY ADDED TO REDFERN PARK	KD
B	29/09/2023	ADDITIONAL SURVEY (FRONT FACADE-129-139 PHILLIP ST) (DOS 2023-09-20)	LG
A	28/08/2023	ISSUED FOR INFORMATION	LG

PREPARED BY:




www.geosurv.com.au 1300 554 675

PREPARED FOR:


BRIDGE HOUSING LTD

PLAN SHOWING DETAIL AND LEVEL SURVEY No 600-660 ELIZABETH ST REDFERN

ORIGINAL SIZE:	A1	SHEET 9 OF 10 SHEETS
SCALE:	1:100	CO-ORD: MGA2020
DATUM:	AHD	ORIG DATUM: PM 46923
SURVEY BY:	BW/BJM	DATE: 24/08/2023
DRAWN BY:	KD	DATE: 12/10/2023
CHECKED BY:	KD	DATE: 12/10/2023
APPROVED BY:	AK	DATE: 12/10/2023
DRAWING #:	230125-DT-01[F]	

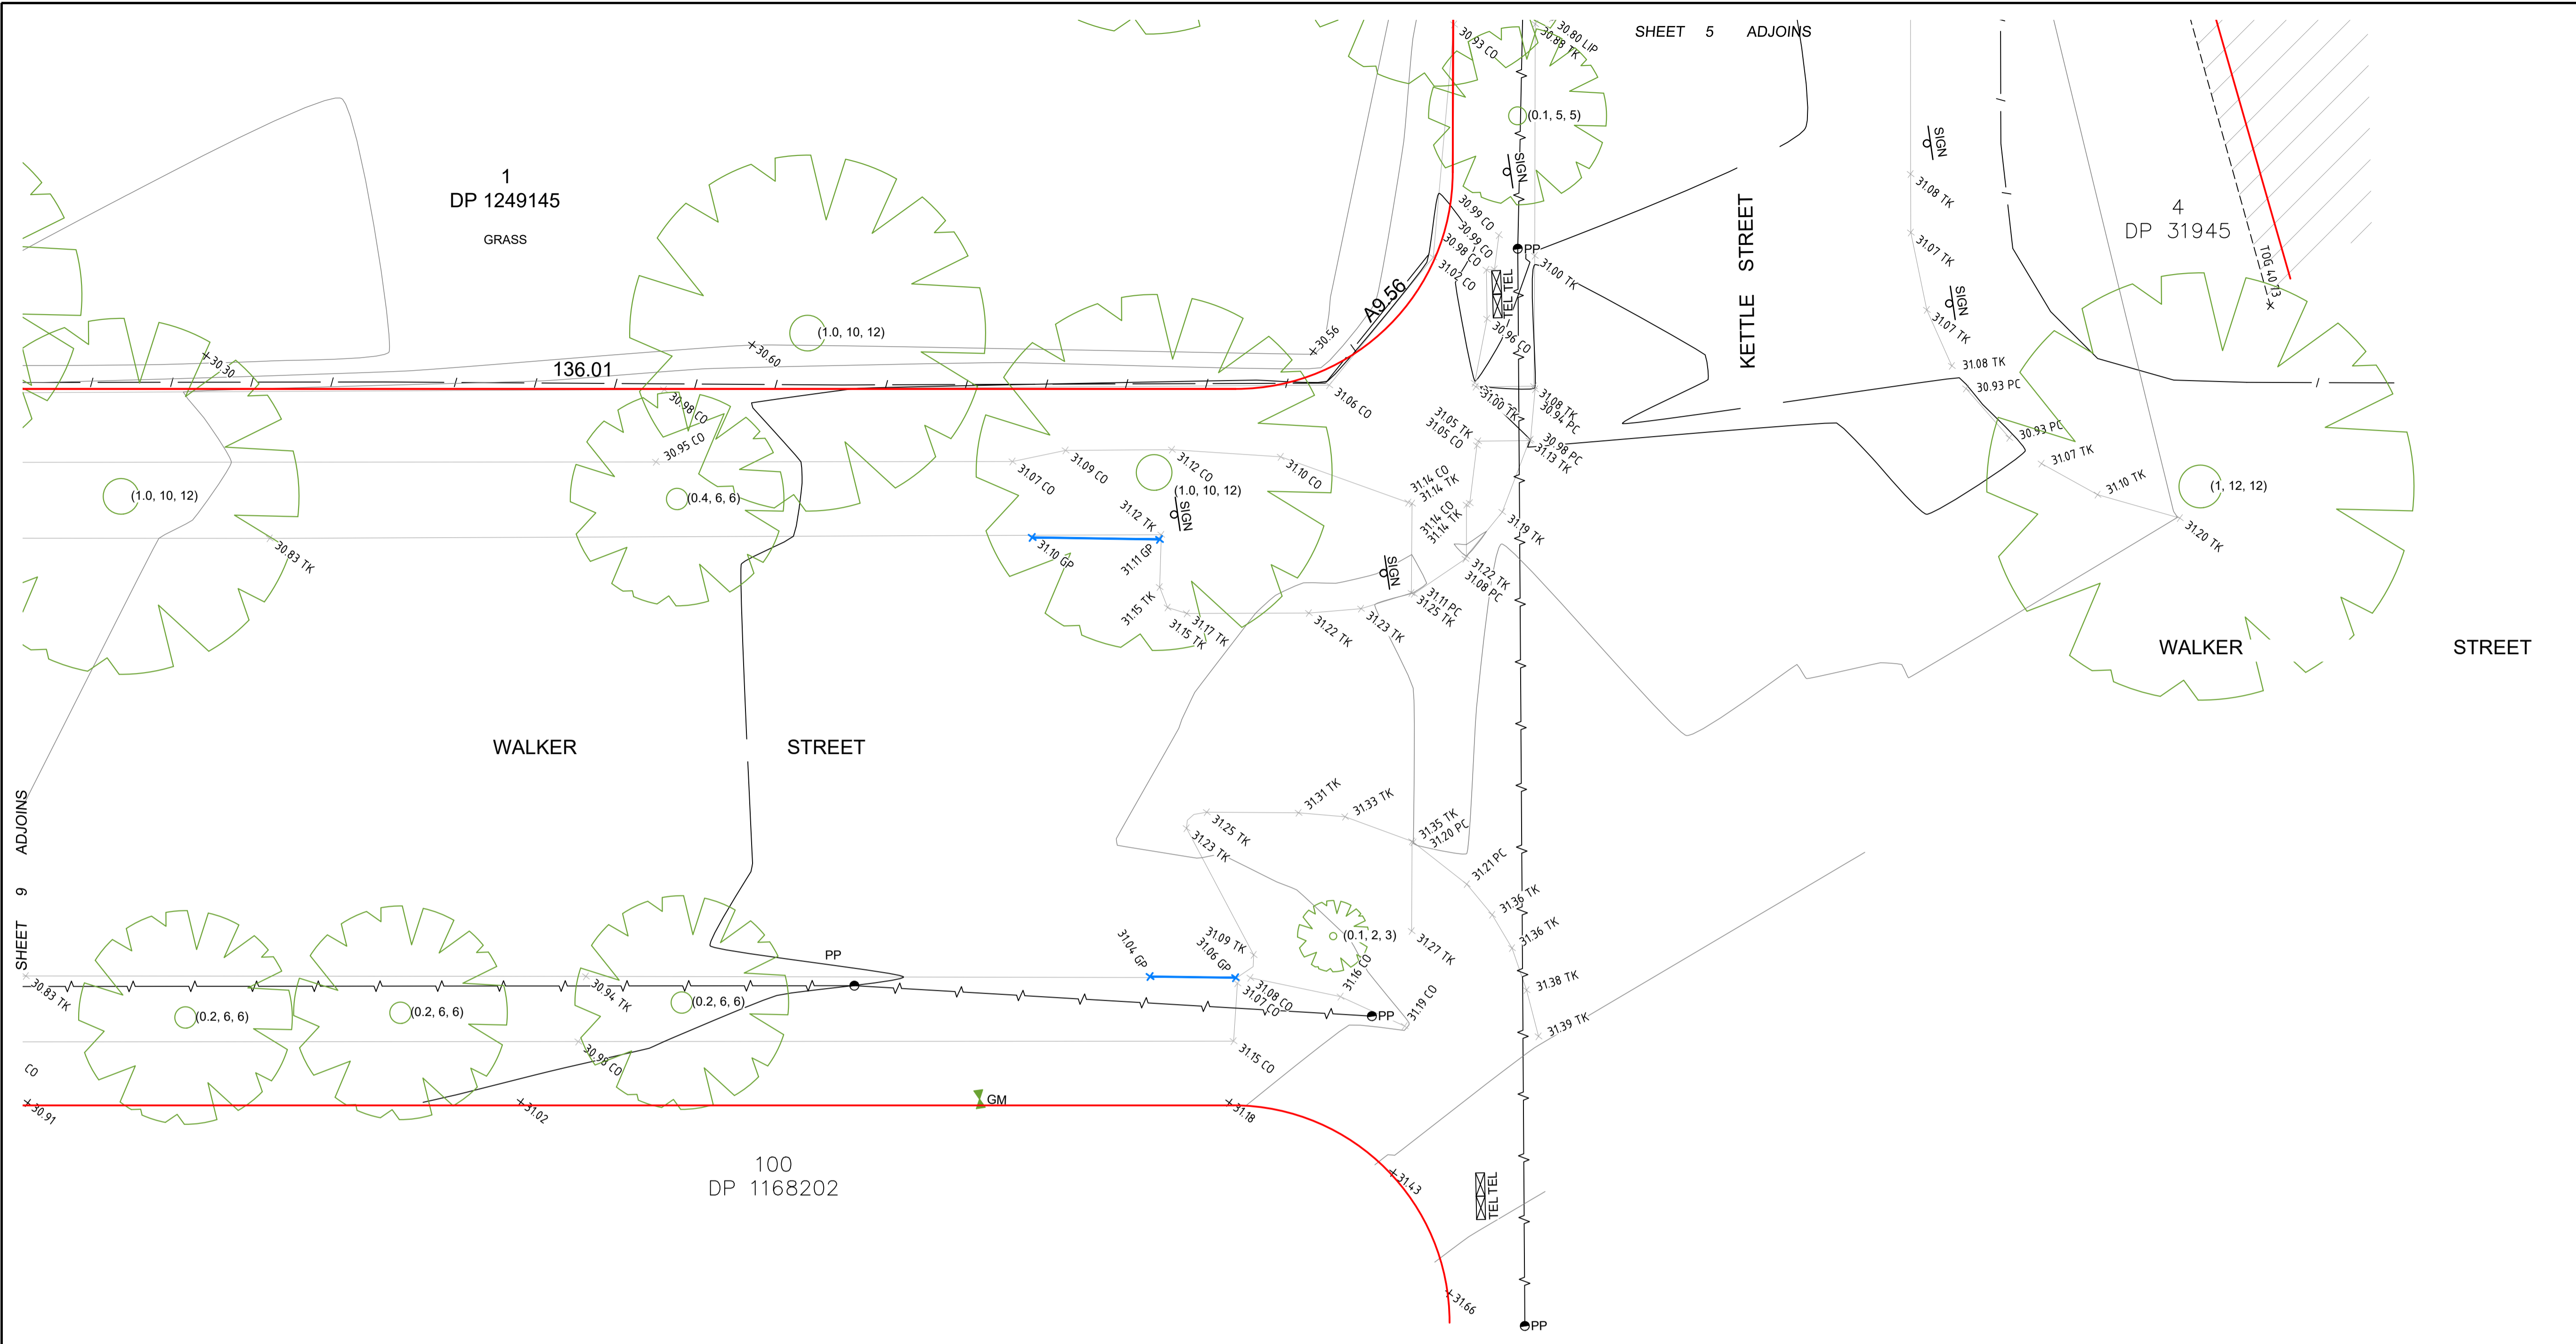

SHEET 5 ADJOINS

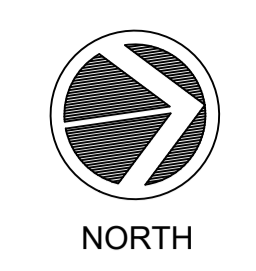

LEGEND

BM ▲	BENCHMARK
—	BOUNDARY
▭	BUILDING STRUCTURE
CO	EDGE OF CONCRETE
—	CONTOUR (MAIN)
—	CONTOUR (MINOR)
GM ▲	GAS VALVE
GP	GULLY PIT
—	OVERHEAD CABLES
FFL	FLOOR LEVEL
HYD	FIRE HYDRANT
LP	LIGHT POLE
PC	PEDESTRIAN CROSSING
PP	POWER POLE
—	ROOF/RIDGE/AWNING
RR	RIDGE LEVEL
SIGN	SIGN POST
MH	MANHOLE
TEL	TELSTRA PIT
TSP	TRAFFIC SIGNAL POST
TK	TOP OF KERB
TOG	TOP OF GUTTER
(2.5, 7)	TREE (TRUNK DIAM, SPREAD, HEIGHT)
TW	TOP OF WALL
VC	VEHICLE CROSSING
WM	WALL STRUCTURE
WM	WATER METER
WH	WINDOW HEAD
WS	WINDOW SILL
W	WINDOW

- NOTES:**
- RELATIONSHIP OF IMPROVEMENTS TO BOUNDARIES IS DIAGRAMMATIC ONLY.
 - BEARINGS AND DISTANCES OF BOUNDARIES ARE BY TITLE AND/OR DEED ONLY.
 - CONSTRUCTION WORKS MUST BE RELATED TO THE BENCHMARK AND NOT LEVELS OF STRUCTURES SHOWN ON THE PLAN.
 - LIMITED BOUNDARY SURVEY MADE. IF CONSTRUCTION OR DESIGN OF ANY NEW STRUCTURE IS INTENDED WITHIN PROXIMITY OF THE BOUNDARIES OR LOCAL GOVERNMENT REQUIREMENTS, A FURTHER SURVEY SHOULD BE REQUESTED TO MARK BOUNDARIES AND/OR DIMENSION WALL TO BOUNDARY DISTANCES.
 - CONTOURS ARE APPROXIMATE ONLY. SPOT LEVELS SHOULD BE USED IN REFERENCE TO CONTOUR LEVELS. FEATURES AND LEVELS CRITICAL TO DESIGN SHOULD BE LOCATED BY A MORE ACCURATE SURVEY. ALL SET OUT WITH REGARD TO LEVELS SHOULD REFER TO THE BENCHMARK.
 - NO SERVICES SEARCH HAS BEEN CARRIED OUT FOR THIS SURVEY. APPROPRIATE DIAL BEFORE YOU DIG SEARCHES SHOULD BE CARRIED OUT PRIOR TO ANY CONSTRUCTION TAKING PLACE.
 - THIS SURVEY IS FOR CONTOUR AND DETAIL PURPOSES ONLY AND SHOULD NOT BE USED FOR ANY OTHER PURPOSE.

REV.	DATE	AMENDMENTS	INT.
F	28/11/2023	BOUNDARY LINES & DATA ADDED	GP
E	23/11/2023	WINDOW & WALL LABELS ADDED	GP
D	25/10/2023	TRIANGULATION DATA ADDED	GP
C	12/10/2023	BOUNDARY ADDED TO REDFERN PARK	KD
B	29/09/2023	ADDITIONAL SURVEY (FRONT FACADE-129-139 PHILLIP ST) (DOS 2023-09-20)	LG
A	28/08/2023	ISSUED FOR INFORMATION	LG

PREPARED BY:

www.geosurv.com.au 1300 554 675

PREPARED FOR:

BRIDGE HOUSING LTD

PLAN SHOWING DETAIL AND LEVEL SURVEY
 No 600-660 ELIZABETH ST REDFERN

ORIGINAL SIZE:	A1	SHEET 10 OF 10 SHEETS
SCALE:	1:100	CO-ORD: MGA2020
DATUM:	AHD	ORIG DATUM: PM 46923
SURVEY BY:	BW/BJM	DATE: 24/08/2023
DRAWN BY:	KD	DATE: 12/10/2023
CHECKED BY:	KD	DATE: 12/10/2023
APPROVED BY:	AK	DATE: 12/10/2023
DRAWING #:	230125-DT-01[F]	

Plot Date: 28 November 2023 - 6:09 PM
 Civil File No: 230125-DT-01[F].dwg