


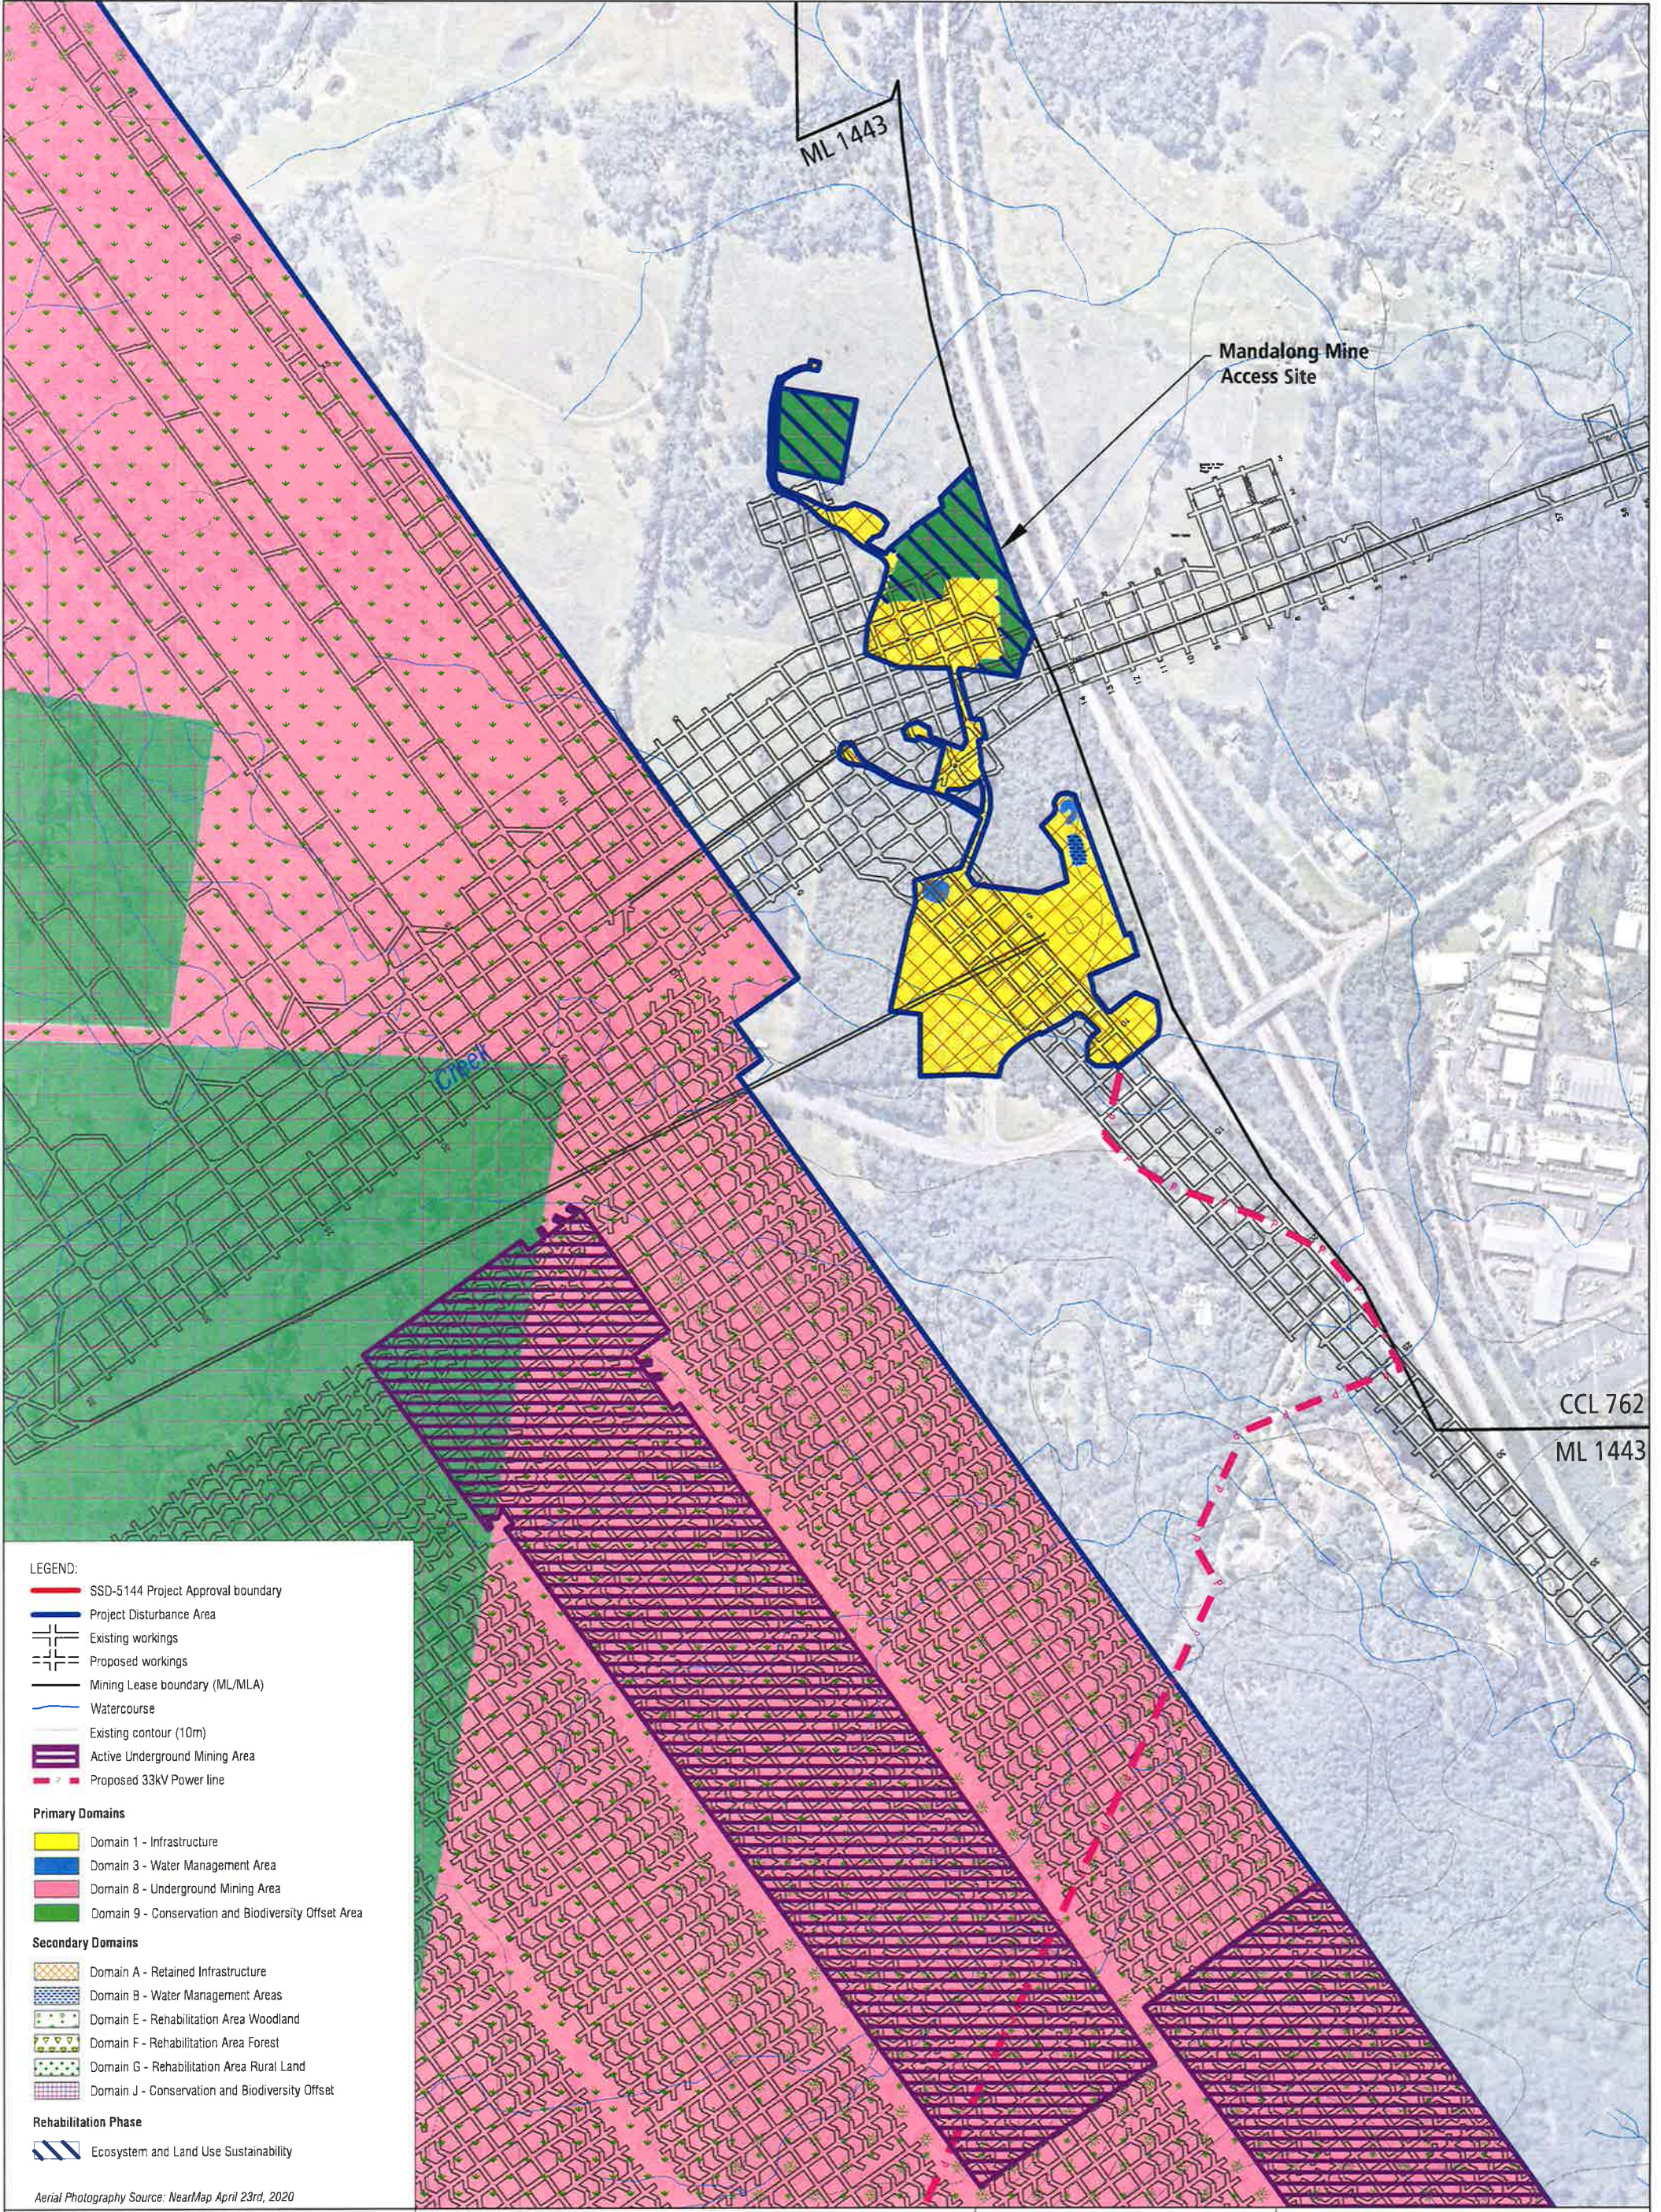

- LEGEND:**
- SSD-5144 Project Approval boundary
 - Project Disturbance Area
 - Existing workings
 - Proposed workings
 - Mining Lease boundary (ML/MLA)
 - Watercourse
 - Existing contour (10m)
 - Active Underground Mining Area
 - Proposed 33kV Power line
- Primary Domains**
- Domain 1 - Infrastructure
 - Domain 3 - Water Management Area
 - Domain 8 - Underground Mining Area
 - Domain 9 - Conservation and Biodiversity Offset Area
- Secondary Domains**
- Domain A - Retained Infrastructure
 - Domain B - Water Management Areas
 - Domain E - Rehabilitation Area Woodland
 - Domain F - Rehabilitation Area Forest
 - Domain G - Rehabilitation Area Rural Land
 - Domain J - Conservation and Biodiversity Offset
- Rehabilitation Phase**
- Ecosystem and Land Use Sustainability

Aerial Photography Source: NearMap April 23rd, 2020

Certification
I, Richard Gelson, being a Mine Manager (Mining Engineering Manager), pursuant to the Work Health and Safety (Mines and Petroleum Sites) Regulations 2014, certify the accuracy of this plan at the time of dating.
This certification of accuracy is only for workings mined or proposed to be mined and drawn during the period of appointment Mine Manager at Mandalong Mine.
NSW Mine Managers Certificate of Competency No. 3010
Richard Gelson Date *20/5/21*
I, Timothy Gayner, Registered Mine Surveyor (NSW BOSSI) registration identification No. 8805, certify that to the best of my knowledge this plan conforms to the accuracy and standards required by the Department of Regional NSW - Resources Regulator.
T. Gayner Date *18/5/21*

Date:	05/05/21
Drawn:	TDI
Scale:	1:7500
Coordinate System:	GDA 94 Zone 56
Sheet Size:	A3
File Name:	Plan 3F-2_630.30163_V5
Revision:	05
Prepared by:	SLR Consulting



MINING OPERATIONS PLAN
Mining and Rehabilitation
Year 6 (Jan 1 - Dec 31 2022)
PLAN 3F-2

