


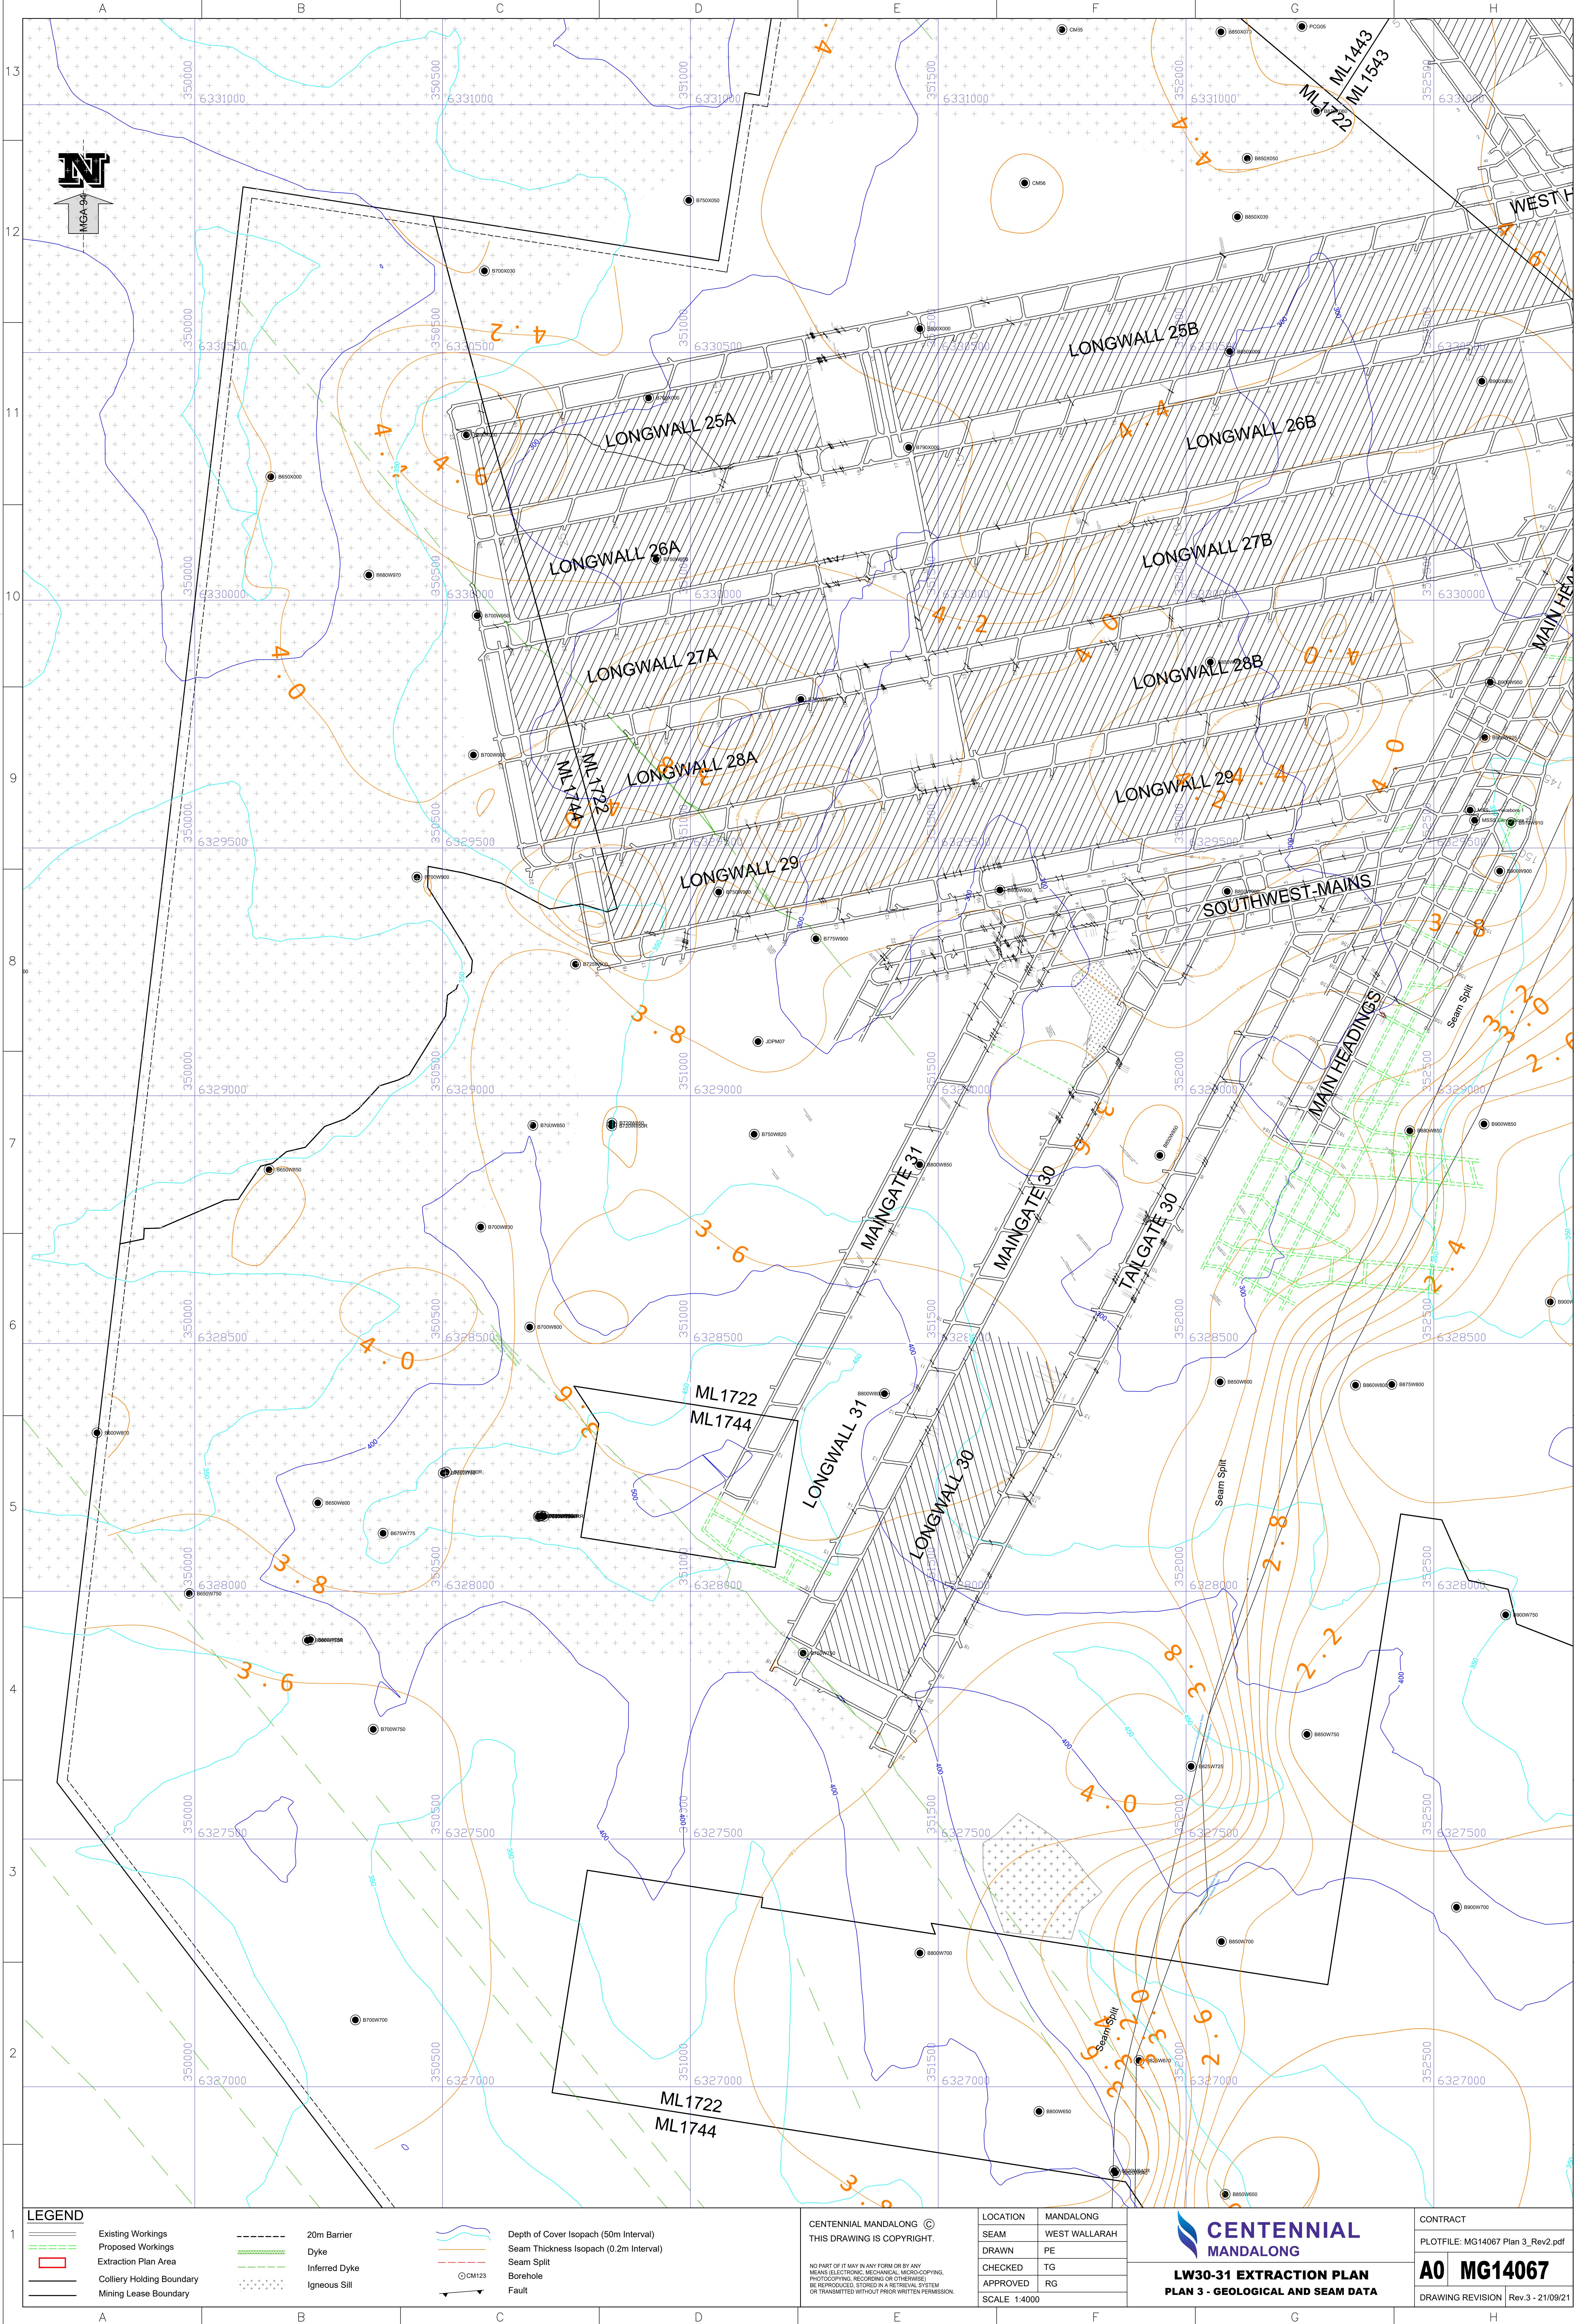

LEGEND

- Existing Workings

Proposed Workings

Extraction Plan Area

Colliery Holding Boundary

Mining Lease Boundary
- 20m Barrier

Dyke

Inferred Dyke

Igneous Sill
- Depth of Cover Isopach (50m Interval)

Seam Thickness Isopach (0.2m Interval)

Seam Split

Borehole

Fault

CENTENNIAL MANDALONG ©
THIS DRAWING IS COPYRIGHT.

NO PART OF IT MAY IN ANY FORM OR BY ANY
MEANS (ELECTRONIC, MECHANICAL, MICRO-COPYING,
PHOTOCOPYING, RECORDING OR OTHERWISE)
BE REPRODUCED, STORED IN A RETRIEVAL SYSTEM
OR TRANSMITTED WITHOUT PRIOR WRITTEN PERMISSION.

LOCATION	MANDALONG
SEAM	WEST WALLARAH
DRAWN	PE
CHECKED	TG
APPROVED	RG
SCALE	1:4000

**CENTENNIAL
MANDALONG**

LW30-31 EXTRACTION PLAN
PLAN 3 - GEOLOGICAL AND SEAM DATA

CONTRACT	1
PLOTFILE: MG14067 Plan 3_Rev2.pdf	
A0 MG14067	
DRAWING REVISION	Rev.3 - 21/09/21