


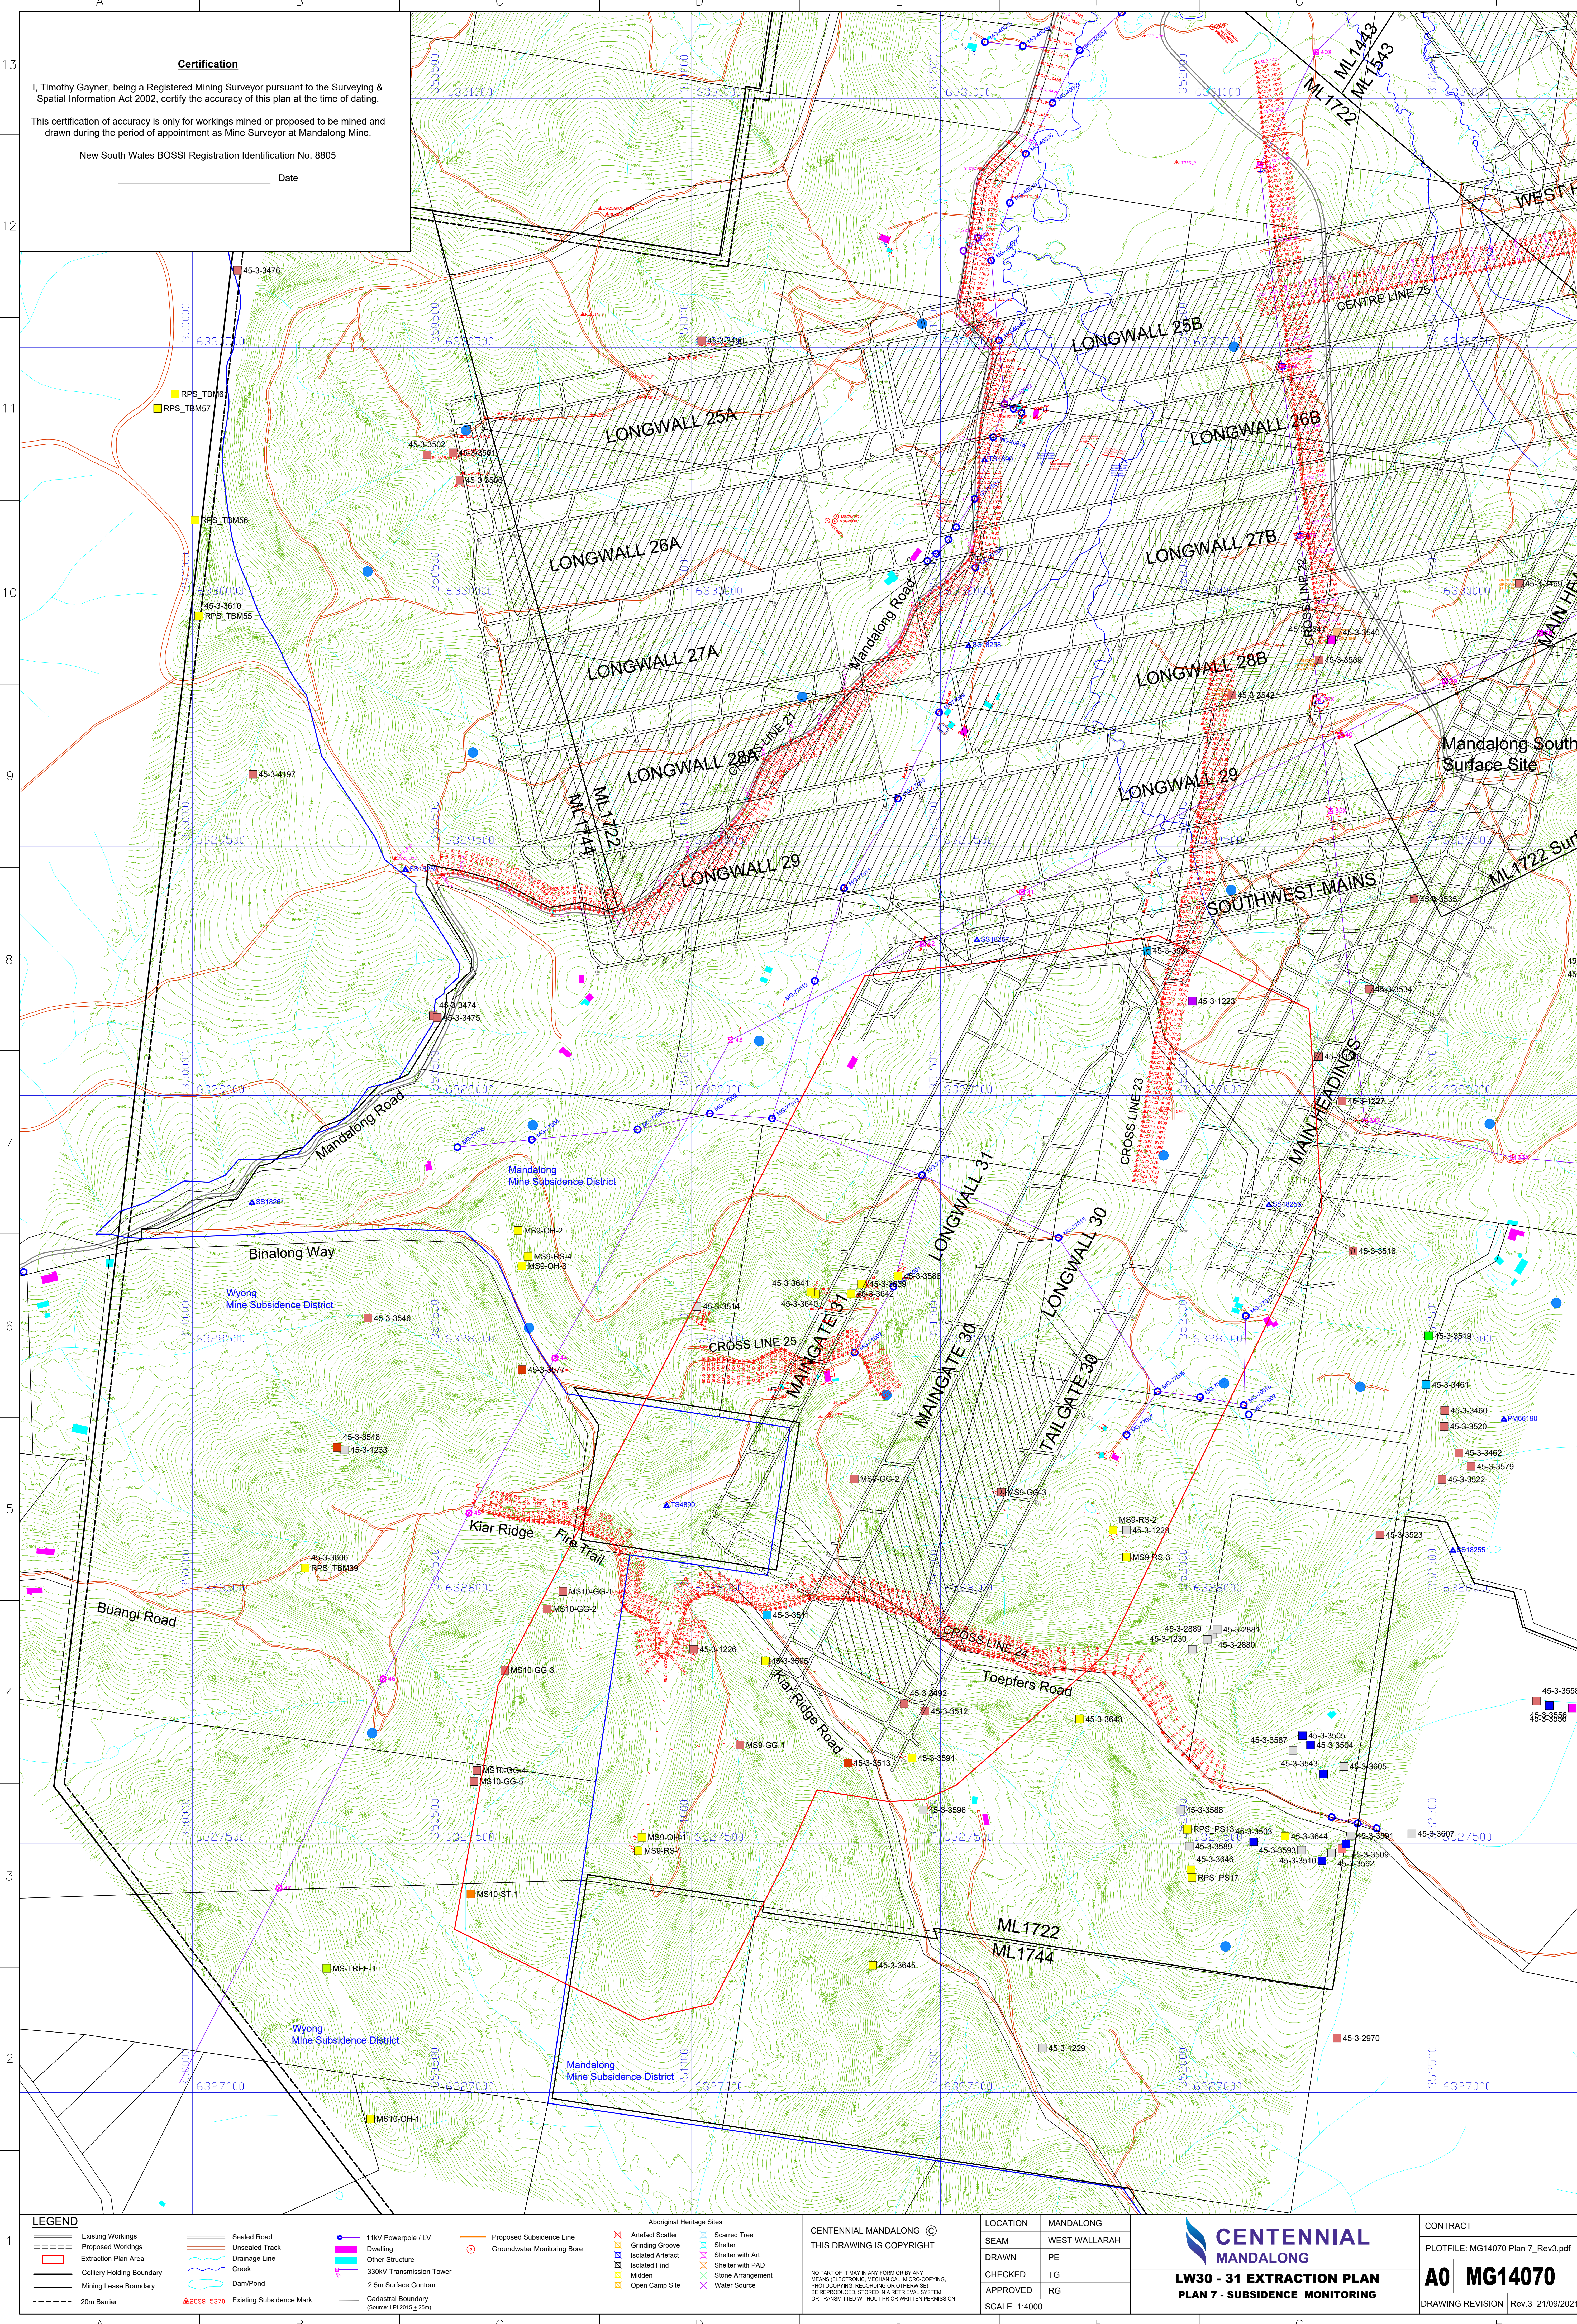

Certification

I, Timothy Gayner, being a Registered Mining Surveyor pursuant to the Surveying & Spatial Information Act 2002, certify the accuracy of this plan at the time of dating.

This certification of accuracy is only for workings mined or proposed to be mined and drawn during the period of appointment as Mine Surveyor at Mandalong Mine.

New South Wales BOSSI Registration Identification No. 8805

Date

LEGEND

- Existing Workings

Proposed Workings

Extraction Plan Area

Colliery Holding Boundary

Mining Lease Boundary

20m Barrier

Sealed Road

Unsealed Track

Drainage Line

Creek

Dam/Pond

Existing Subsidence Mark

11kV Powerpole / LV

Dwelling

Other Structure

330kV Transmission Tower

2.5m Surface Contour

Cadastral Boundary (Source: LPI 2015 ± 25m)

Proposed Subsidence Line

Groundwater Monitoring Bore

Aboriginal Heritage Sites

Artifact Scatter

Gravel Pit

Isolated Artifact

Isolated Find

Midden

Open Camp Site

Scattered Tree

Shelter

Shelter with Art

Stone Arrangement

Water Source

CENTENNIAL MANDALONG ©
THIS DRAWING IS COPYRIGHT.

NO PART OF IT MAY IN ANY FORM OR BY ANY MEANS (ELECTRONIC, MECHANICAL, MICRO-COPYING, PHOTOCOPYING, RECORDING OR OTHERWISE) BE REPRODUCED, STORED IN A RETRIEVAL SYSTEM OR TRANSMITTED WITHOUT PRIOR WRITTEN PERMISSION.

LOCATION	MANDALONG
SEAM	WEST WALLARAH
DRAWN	PE
CHECKED	TG
APPROVED	RG
SCALE	1:4000

**CENTENNIAL
MANDALONG**

LW30 - 31 EXTRACTION PLAN
PLAN 7 - SUBSIDENCE MONITORING

CONTRACT	PLOTFILE: MG14070 Plan 7_Rev3.pdf
A0 MG14070	
DRAWING REVISION	Rev.3 21/09/2021