


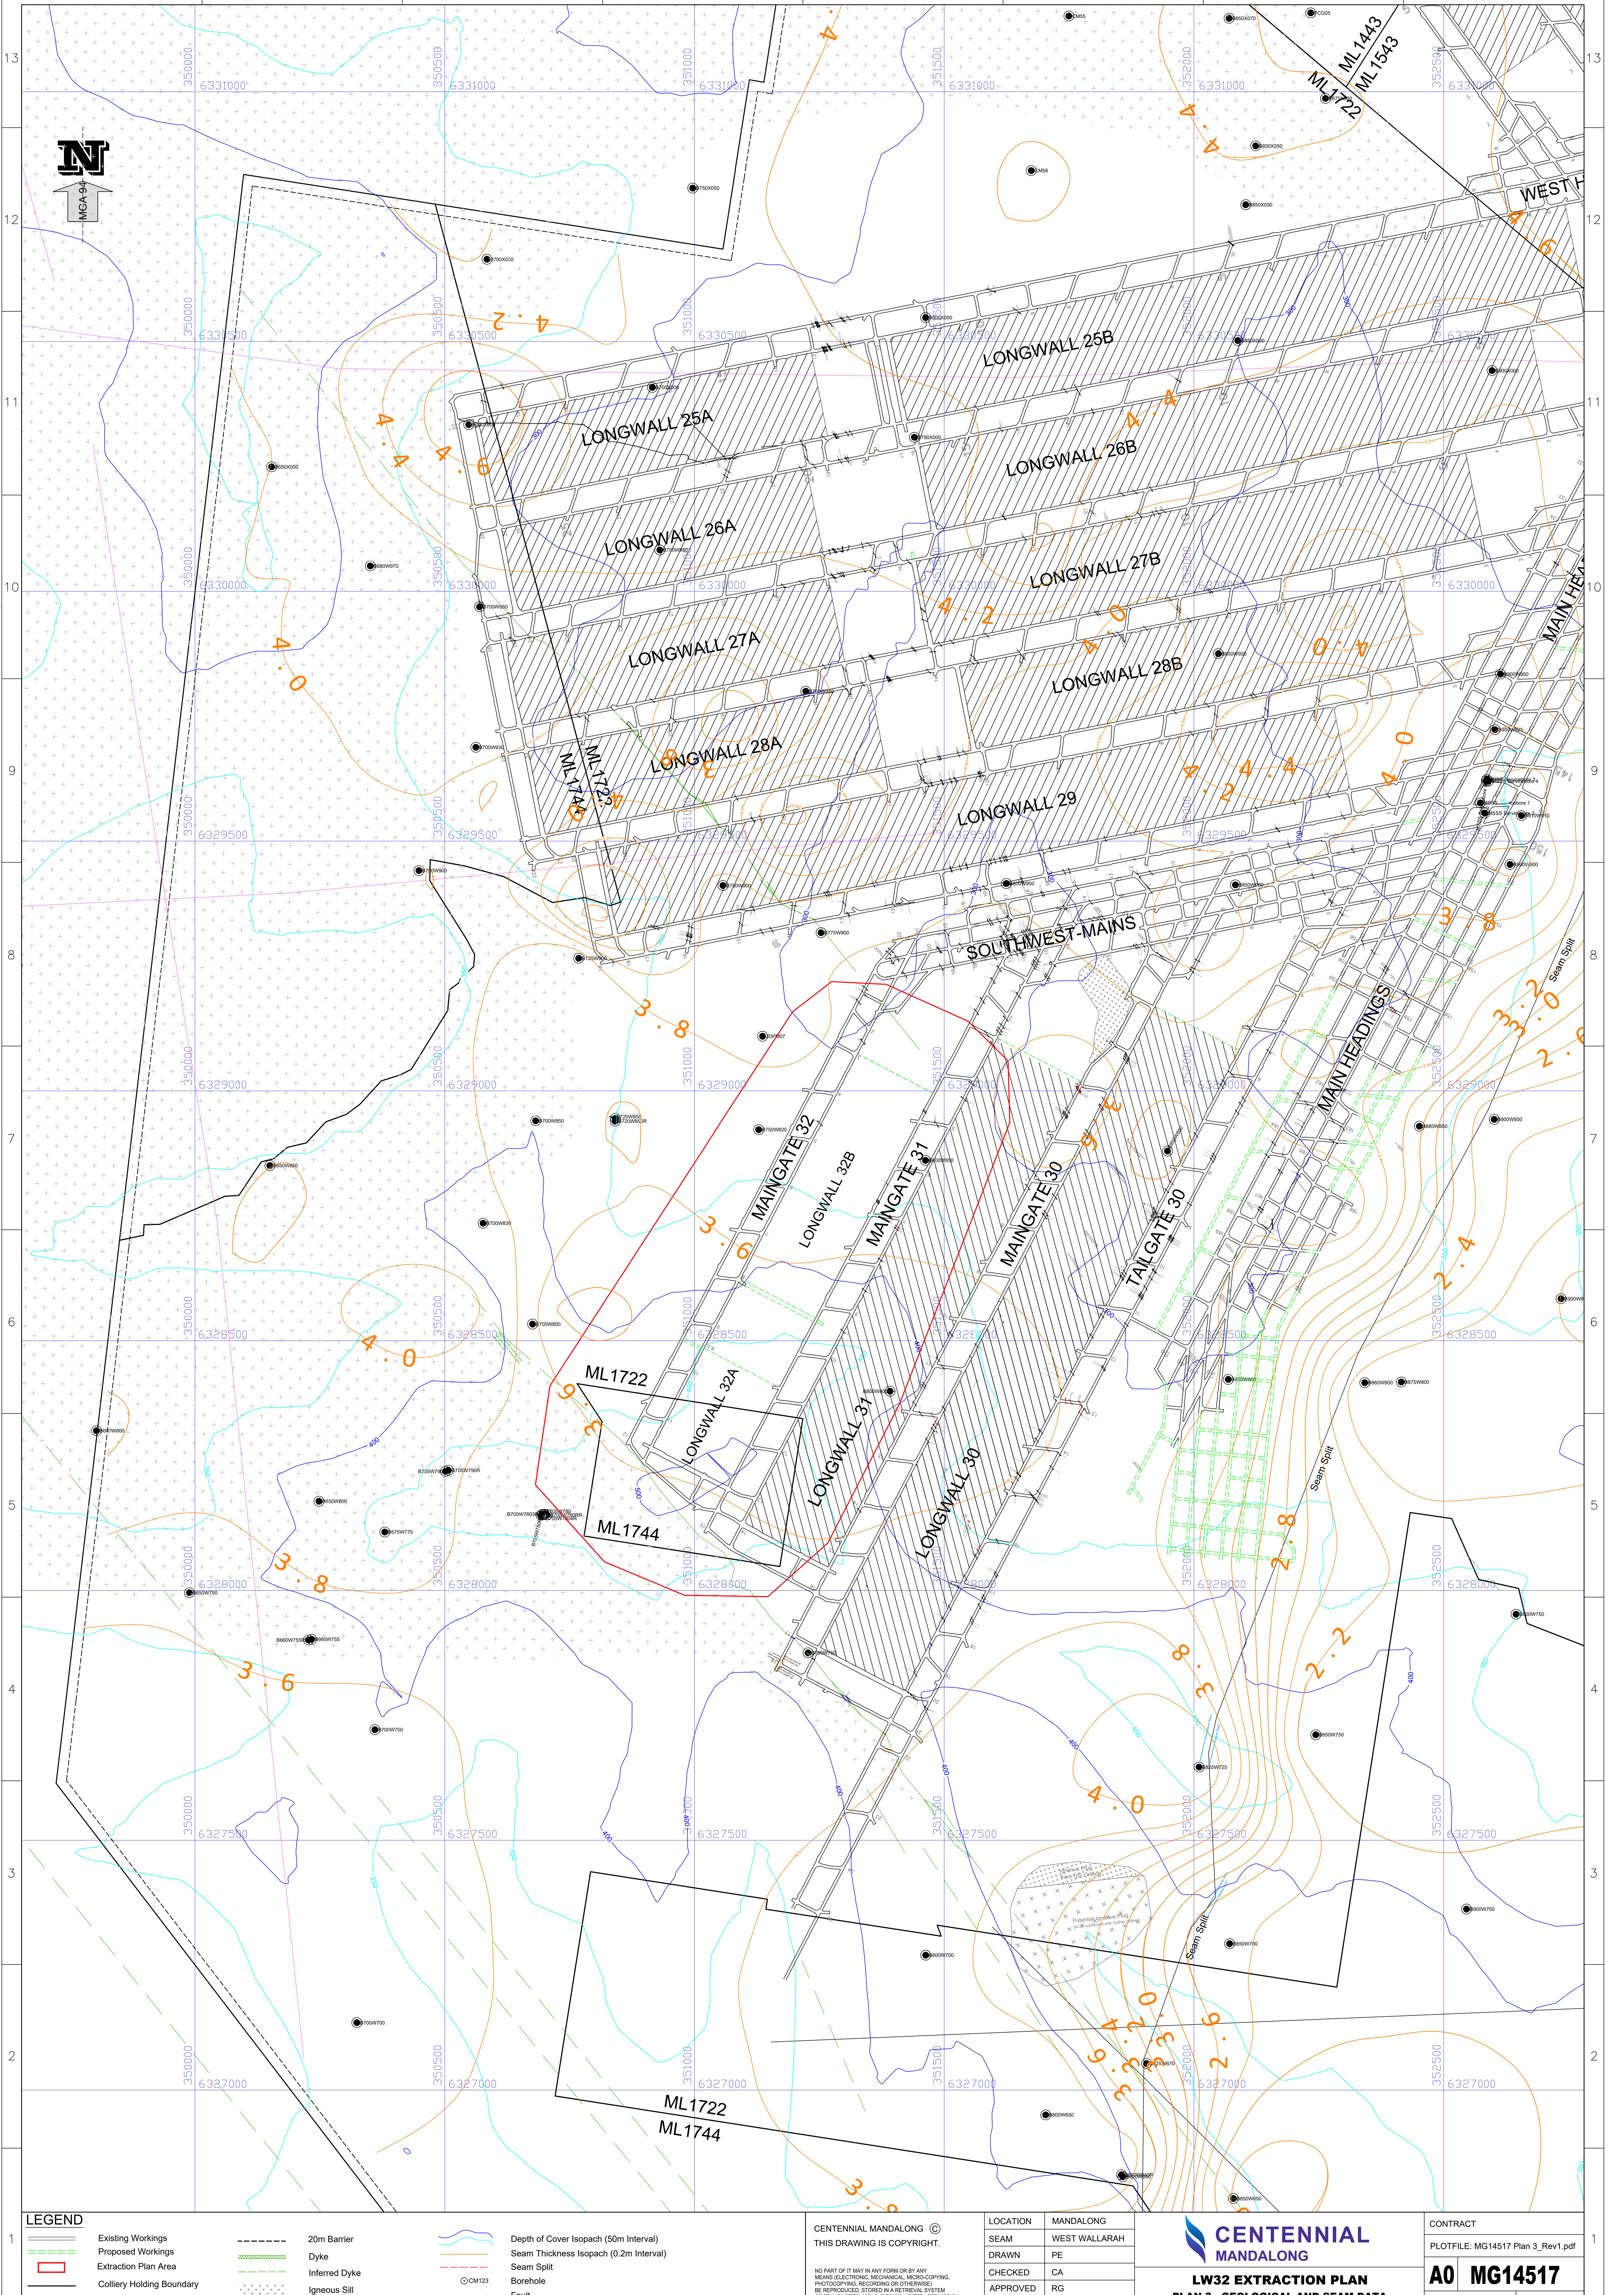

LEGEND

- | | | | | | |
|--|---------------------------|--|---------------|--|--|
| | Existing Workings | | 20m Barrier | | Depth of Cover Isopach (50m Interval) |
| | Proposed Workings | | Dyke | | Seam Thickness Isopach (0.2m Interval) |
| | Extraction Plan Area | | Inferred Dyke | | Seam Split |
| | Colliery Holding Boundary | | Igneous Sill | | Borehole |
| | Mining Lease Boundary | | | | Fault |

CENTENNIAL MANDALONG ©
THIS DRAWING IS COPYRIGHT.

NO PART OF IT MAY IN ANY FORM OR BY ANY
MEANS (ELECTRONIC, MECHANICAL, MICRO-COPYING,
PHOTOCOPYING, RECORDING OR OTHERWISE)
BE REPRODUCED, STORED IN A RETRIEVAL SYSTEM
OR TRANSMITTED WITHOUT PRIOR WRITTEN PERMISSION.

LOCATION	MANDALONG
SEAM	WEST WALLARAH
DRAWN	PE
CHECKED	CA
APPROVED	RG
SCALE	1:4000

**CENTENNIAL
MANDALONG**
LW32 EXTRACTION PLAN
PLAN 3 - GEOLOGICAL AND SEAM DATA

CONTRACT	1
PLOTFILE: MG14517 Plan 3_Rev1.pdf	
A0 MG14517	
DRAWING REVISION	Rev.1 - 24/05/22