




C

Detailed Design Drawings

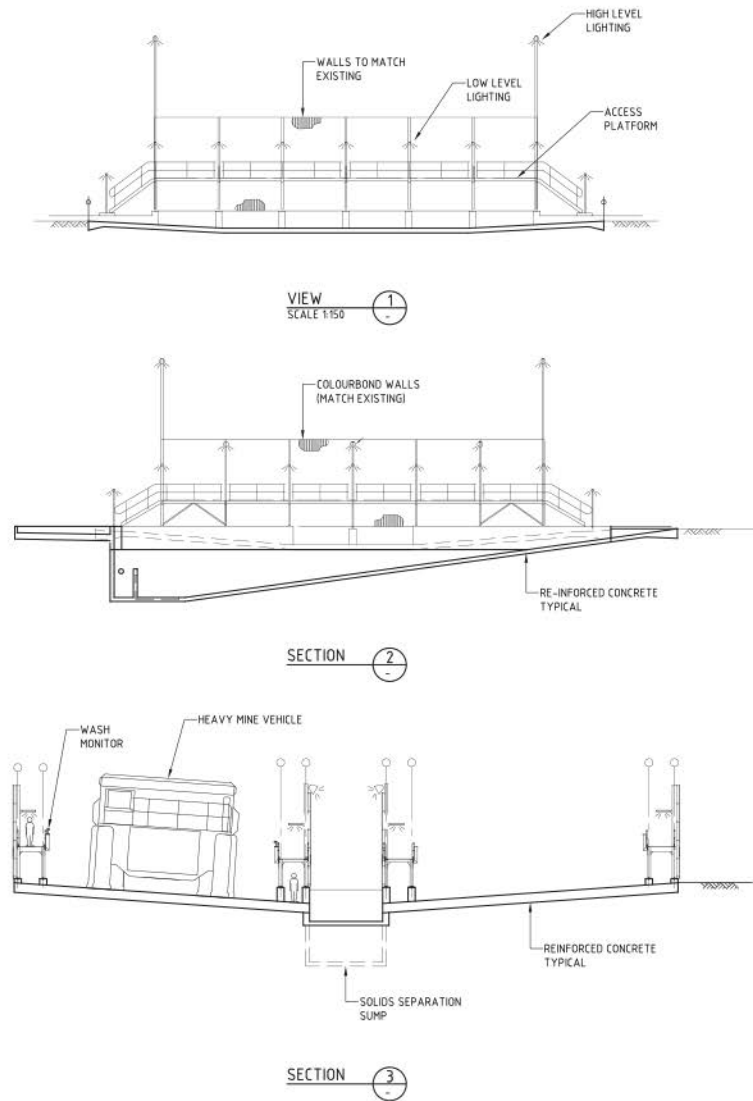

ISSUED FOR SUBMISSION
NOT FOR CONSTRUCTION

TITLE: BENGALLA CONTINUATION OF MINING PROJECT
INDICATIVE INFRASTRUCTURE
MINE INDUSTRIAL AREA
HEAVY VEHICLE WASH DETAIL

SCALE: DRAWING NO: NW00234-1000-ECA-DG-D3-1001

CLIENT: BENGALLA MINING COMPANY PTY LIMITED			
PROJECT: BENGALLA CONTINUATION OF MINING PROJECT			
ENGINEER: S. Rodgers	LEAD ENGINEERING: M. Derksen		


SKM
710 Hunter Street,
Newcastle West 2302





CLIENT APPROVAL


DRAWING NUMBER	REFERENCE DRAWING TITLE

DRAWN	DRAFTING CHECK	ENGINEER	LEAD ENGINEER	ENGINEER MANAGER
REV	DATE	DRAWN	CHK	ENG
1	30.11.12	PT	NMD	NMD

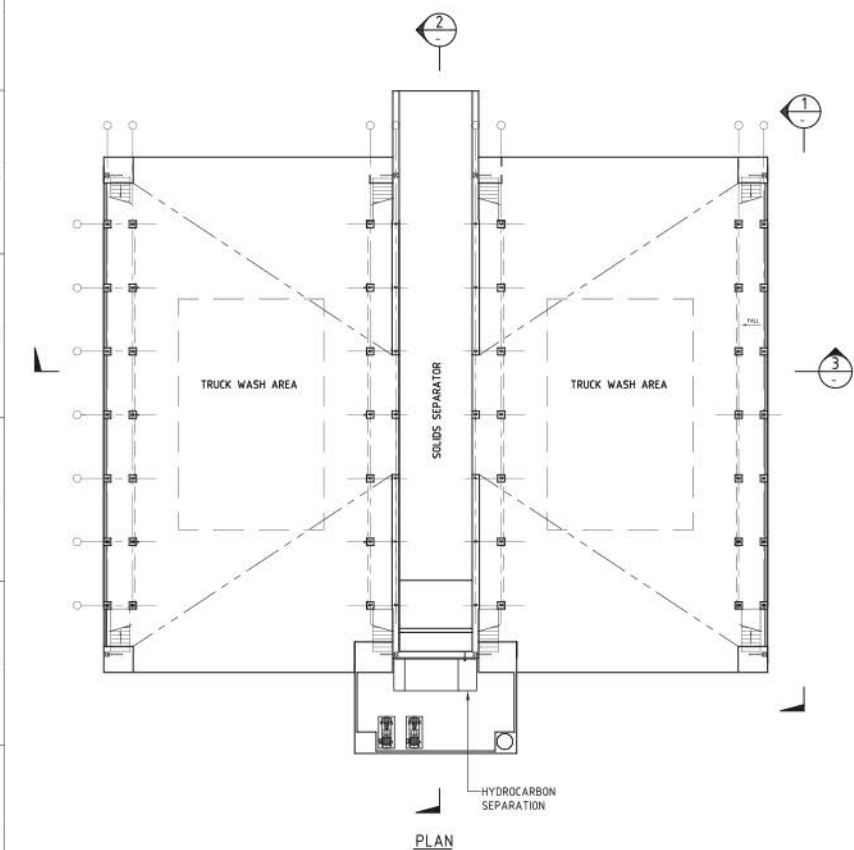


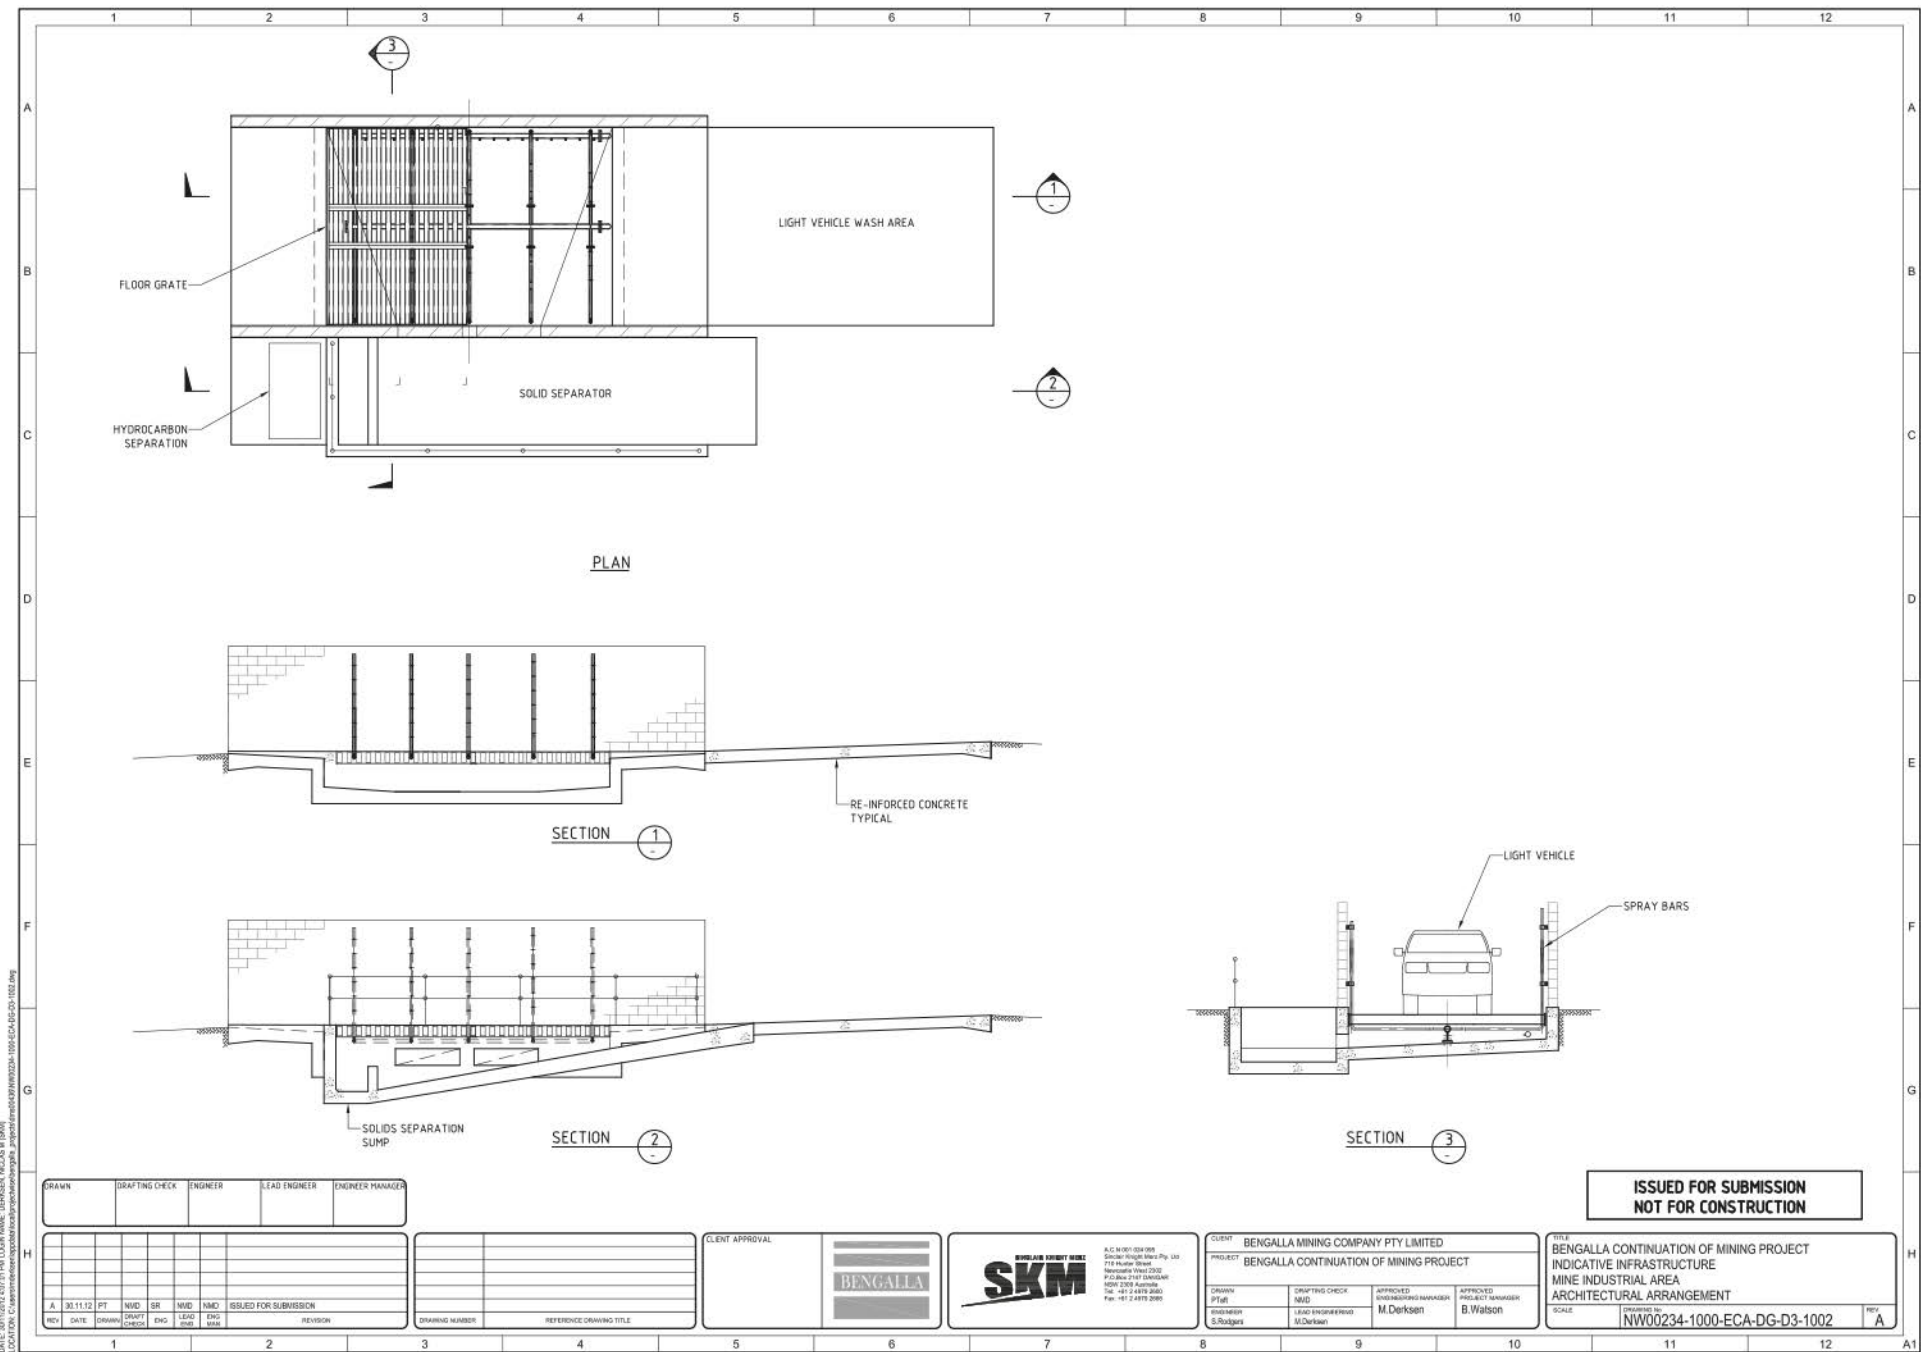

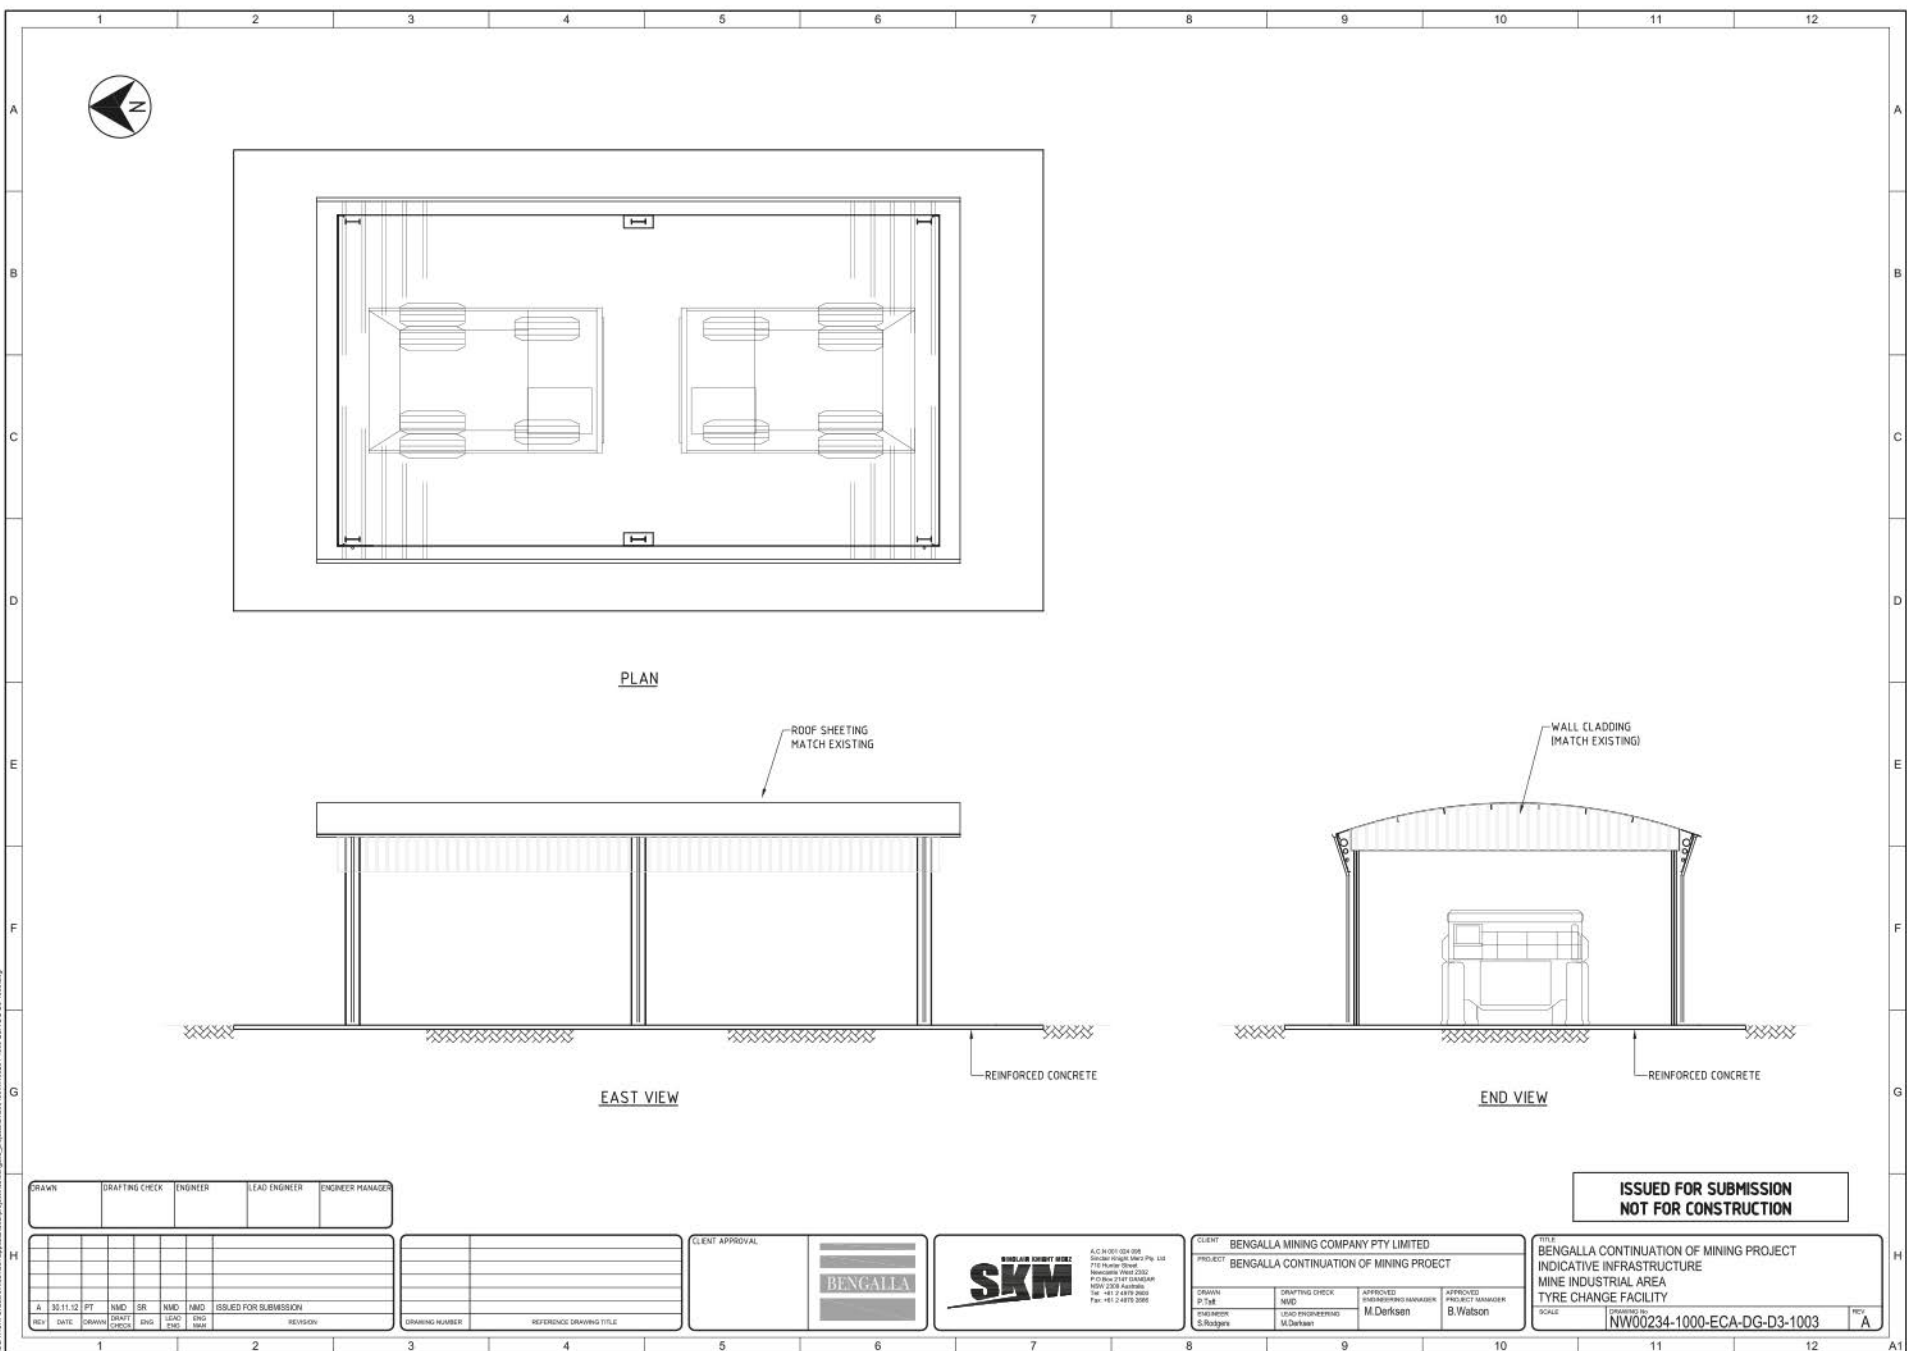

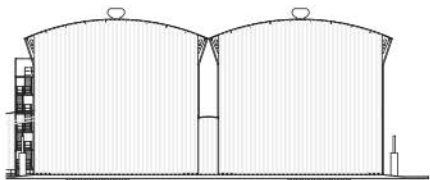


NORTH VIEW

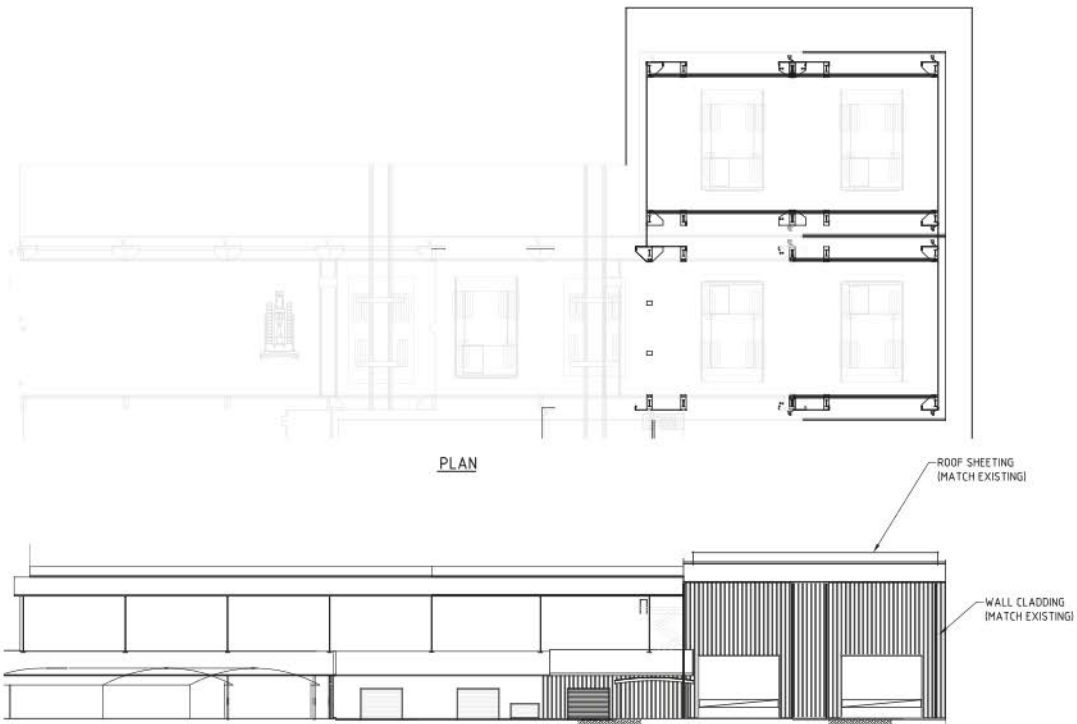

PLAN

EAST VIEW

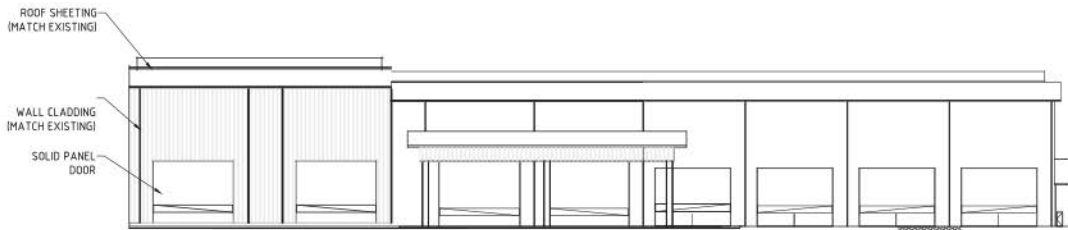

WEST VIEW

**ISSUED FOR SUBMISSION
NOT FOR CONSTRUCTION**

DRAWN	DRAFTING CHECK	ENGINEER	LEAD ENGINEER	ENGINEER MANAGER

REV	DATE	ORIGIN	CHG	ENG	SR	NMD	ISSUED FOR SUBMISSION	REVISION
A	30.11.12	PT	NMD	SR	NMD	NMD	ISSUED FOR SUBMISSION	

DRAWING NUMBER	REFERENCE DRAWING TITLE





CLIENT APPROVAL




CLIENT	BENGALLA MINING COMPANY PTY LIMITED		
PROJECT	BENGALLA CONTINUATION OF MINING PROJECT		
DRAWN P.Tait	DRAFTING CHECK NMD	APPROVED ENGINEERING MANAGER M.Derksen	APPROVED PROJECT MANAGER B.Watson
ENGINEER S.Rodgers	LEAD ENGINEER M.Derksen		

TITLE	SCALE	DRAWING NO.	REV
BENGALLA CONTINUATION OF MINING PROJECT INDICATIVE INFRASTRUCTURE MINE INDUSTRIAL AREA HEAVY VEHICLE WORKSHOP ARCHITECTURAL ARRANGEMENT		NW00234-1000-ECA-DG-D3-1004	A

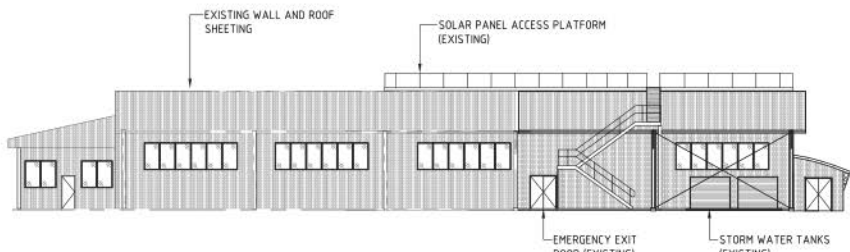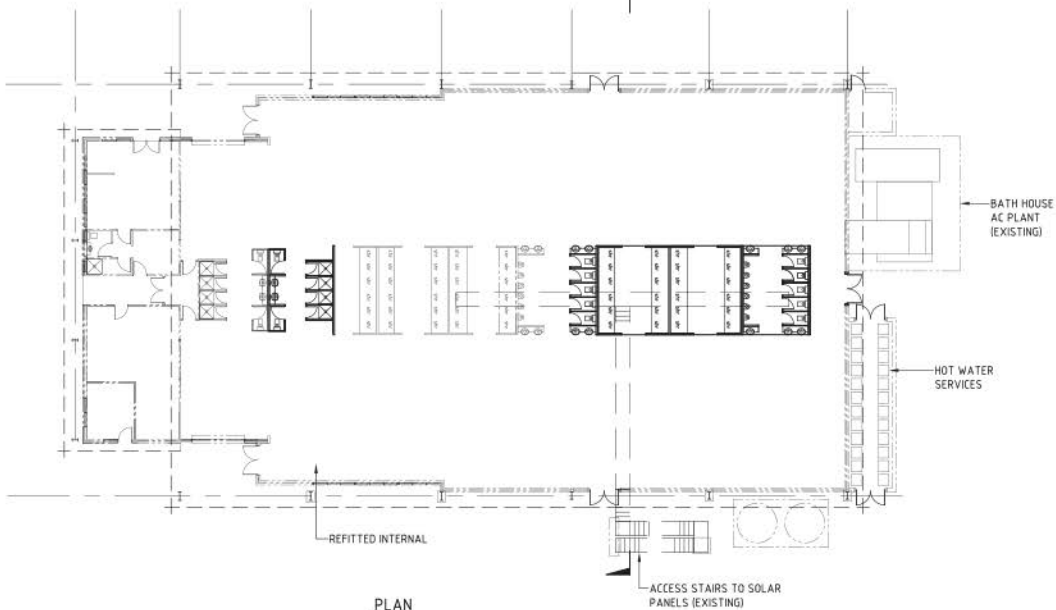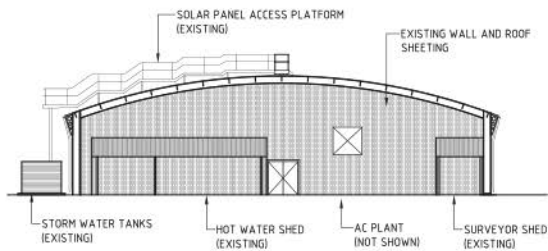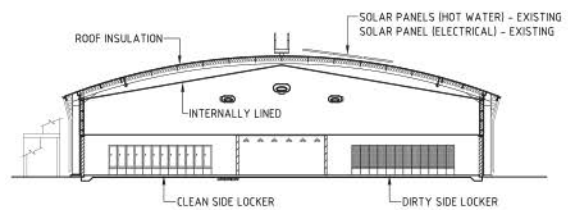



**ISSUED FOR SUBMISSION
NOT FOR CONSTRUCTION**


CLIENT: BENGALLA MINING COMPANY PTY LIMITED
PROJECT: BENGALLA CONTINUATION OF MINING PROJECT
DRAWN: S. Rodgers
DRAFTING CHECK: M. Dierksen
APPROVED: M. Dierksen
APPROVED: B. Watson
TITLE: BENGALLA CONTINUATION OF MINING PROJECT
INDICATIVE INFRASTRUCTURE
MINE INDUSTRIAL AREA
MALE BATH HOUSE ARCHITECTURAL ARRANGEMENT
SCALE: DRAWING NO: NW00234-1000-ECA-DG-D3-1005
REV: A





DRAWN	DRAFTING CHECK	ENGINEER	LEAD ENGINEER	ENGINEER MANAGER
A	30.11.12	PT	NMD	SR
REV	DATE	DRAWN	DRAFT CHECK	ENG

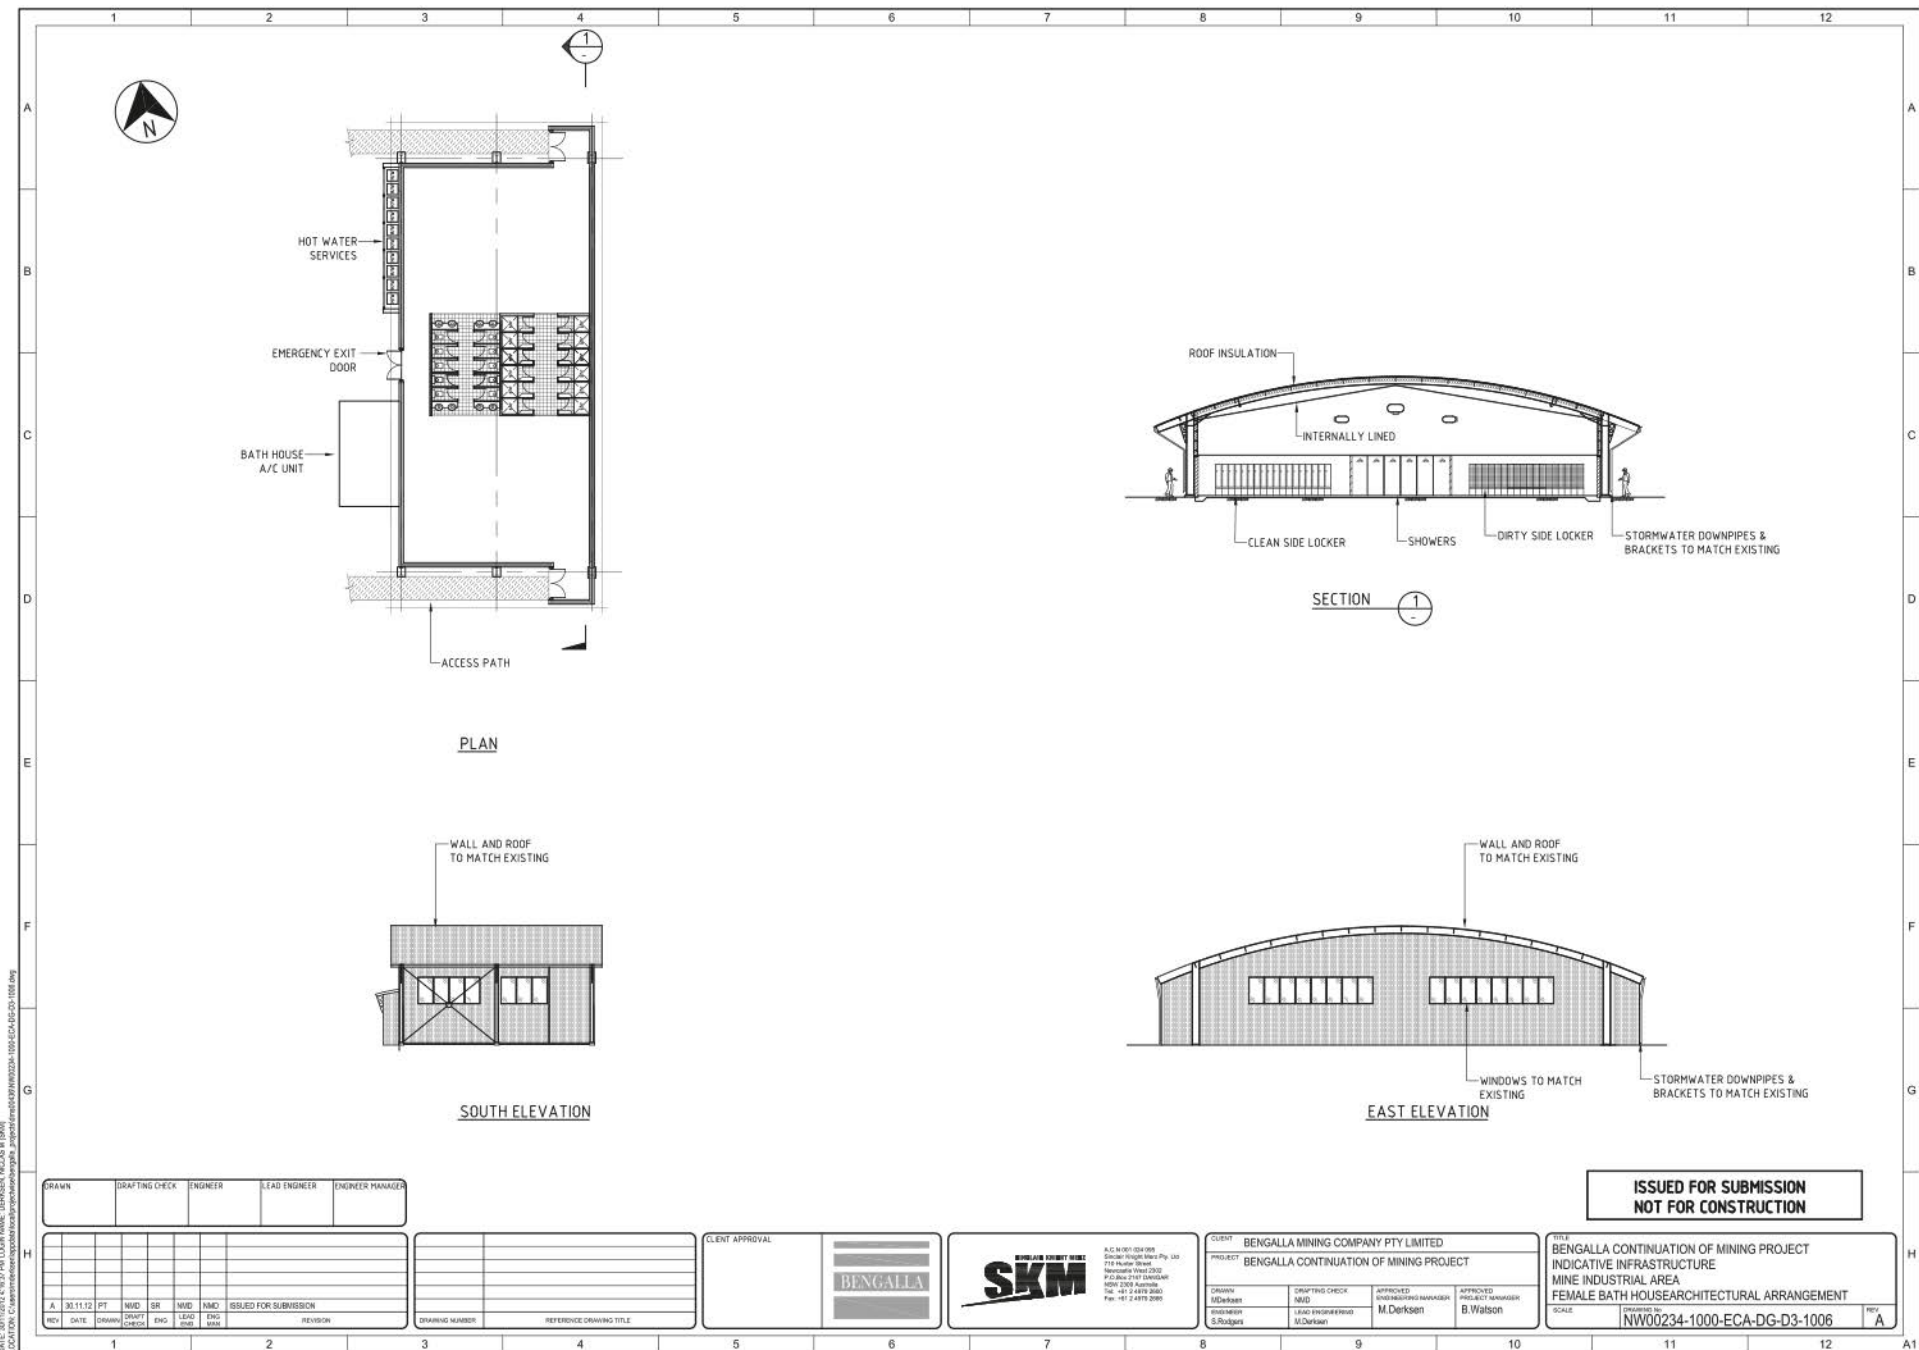


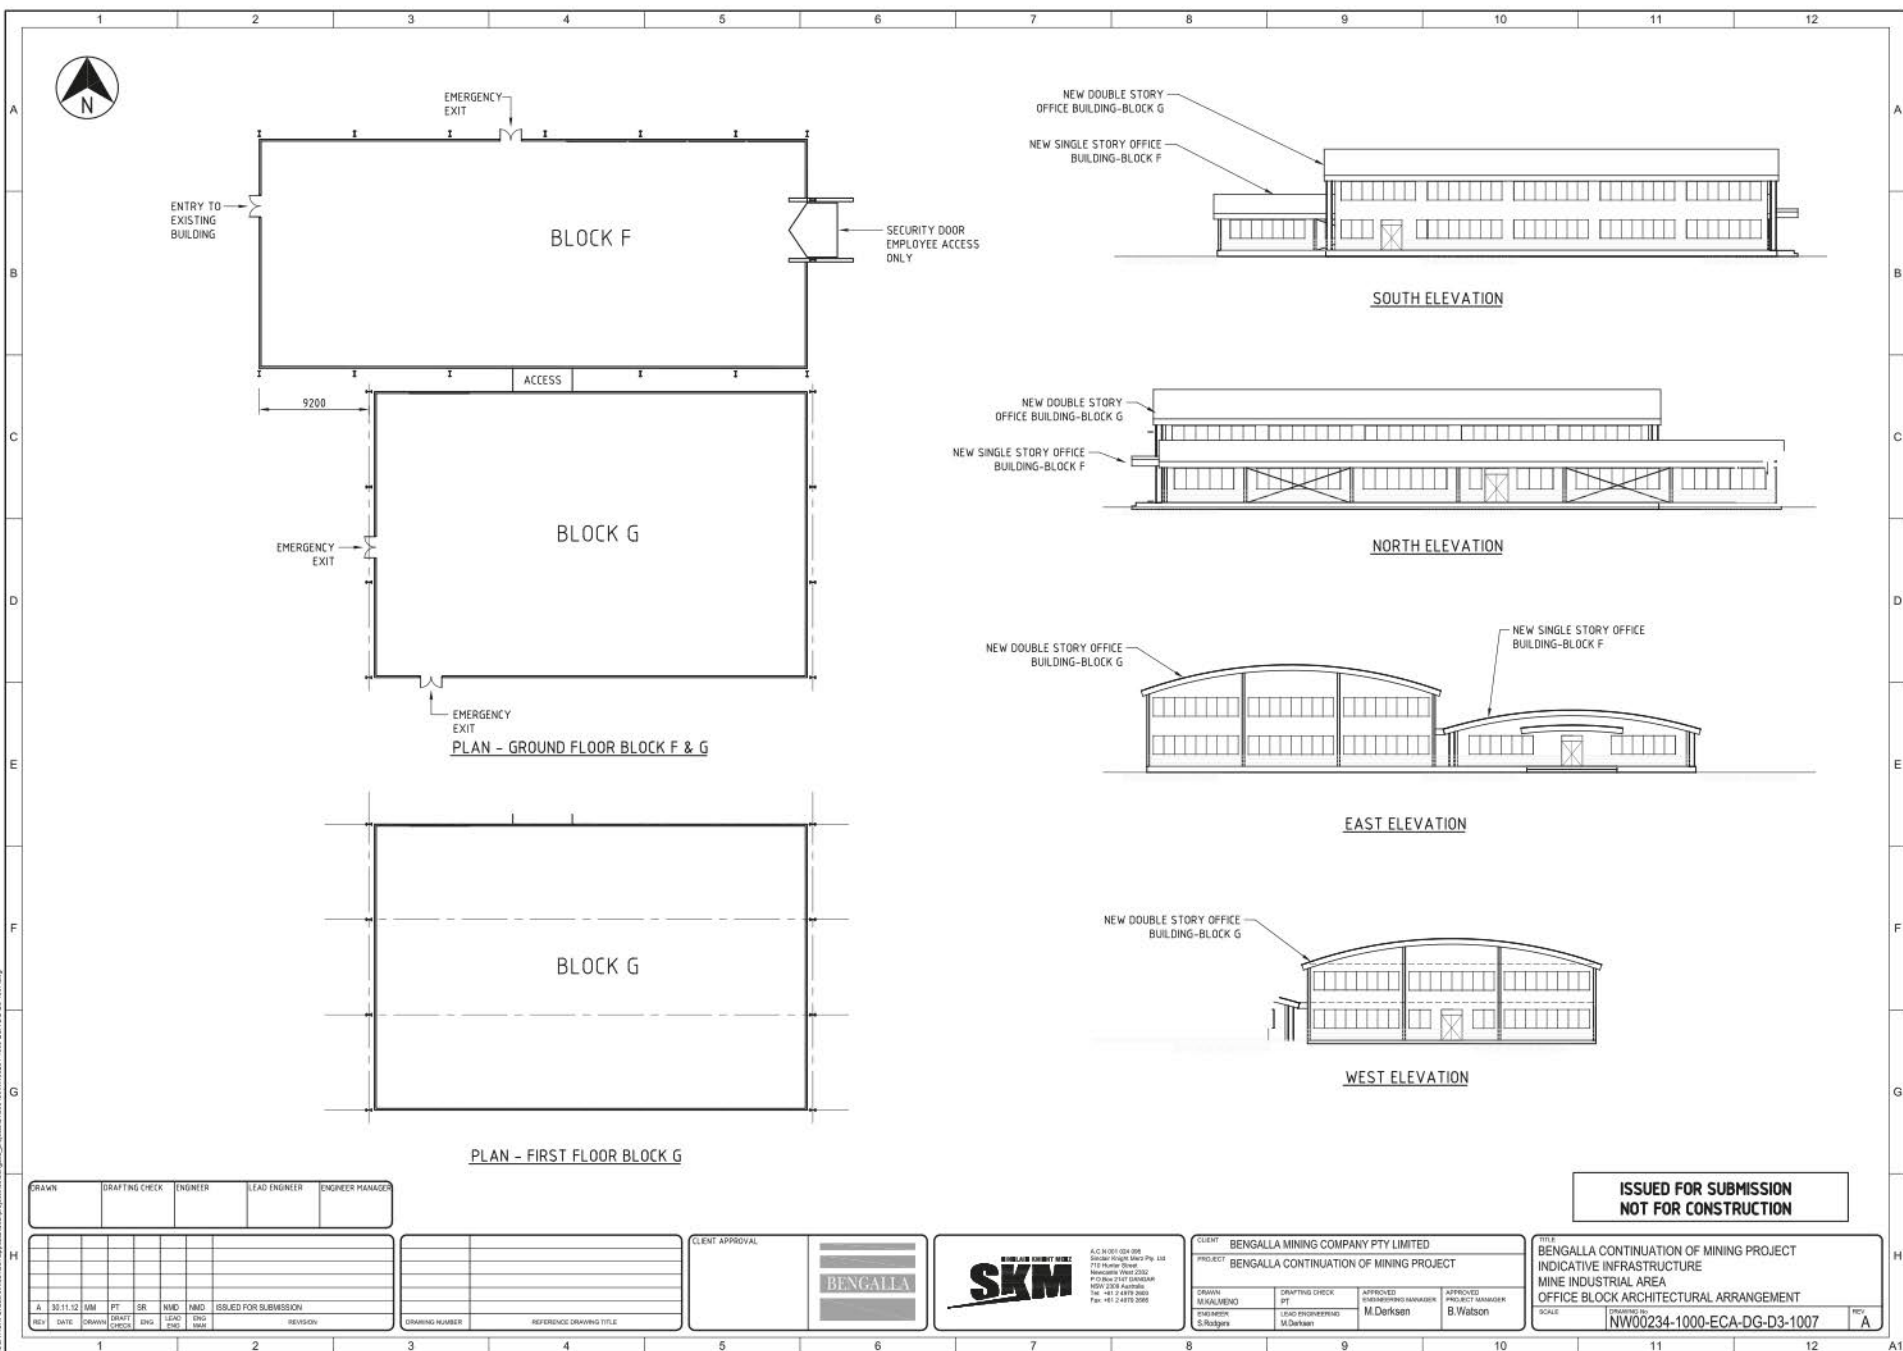

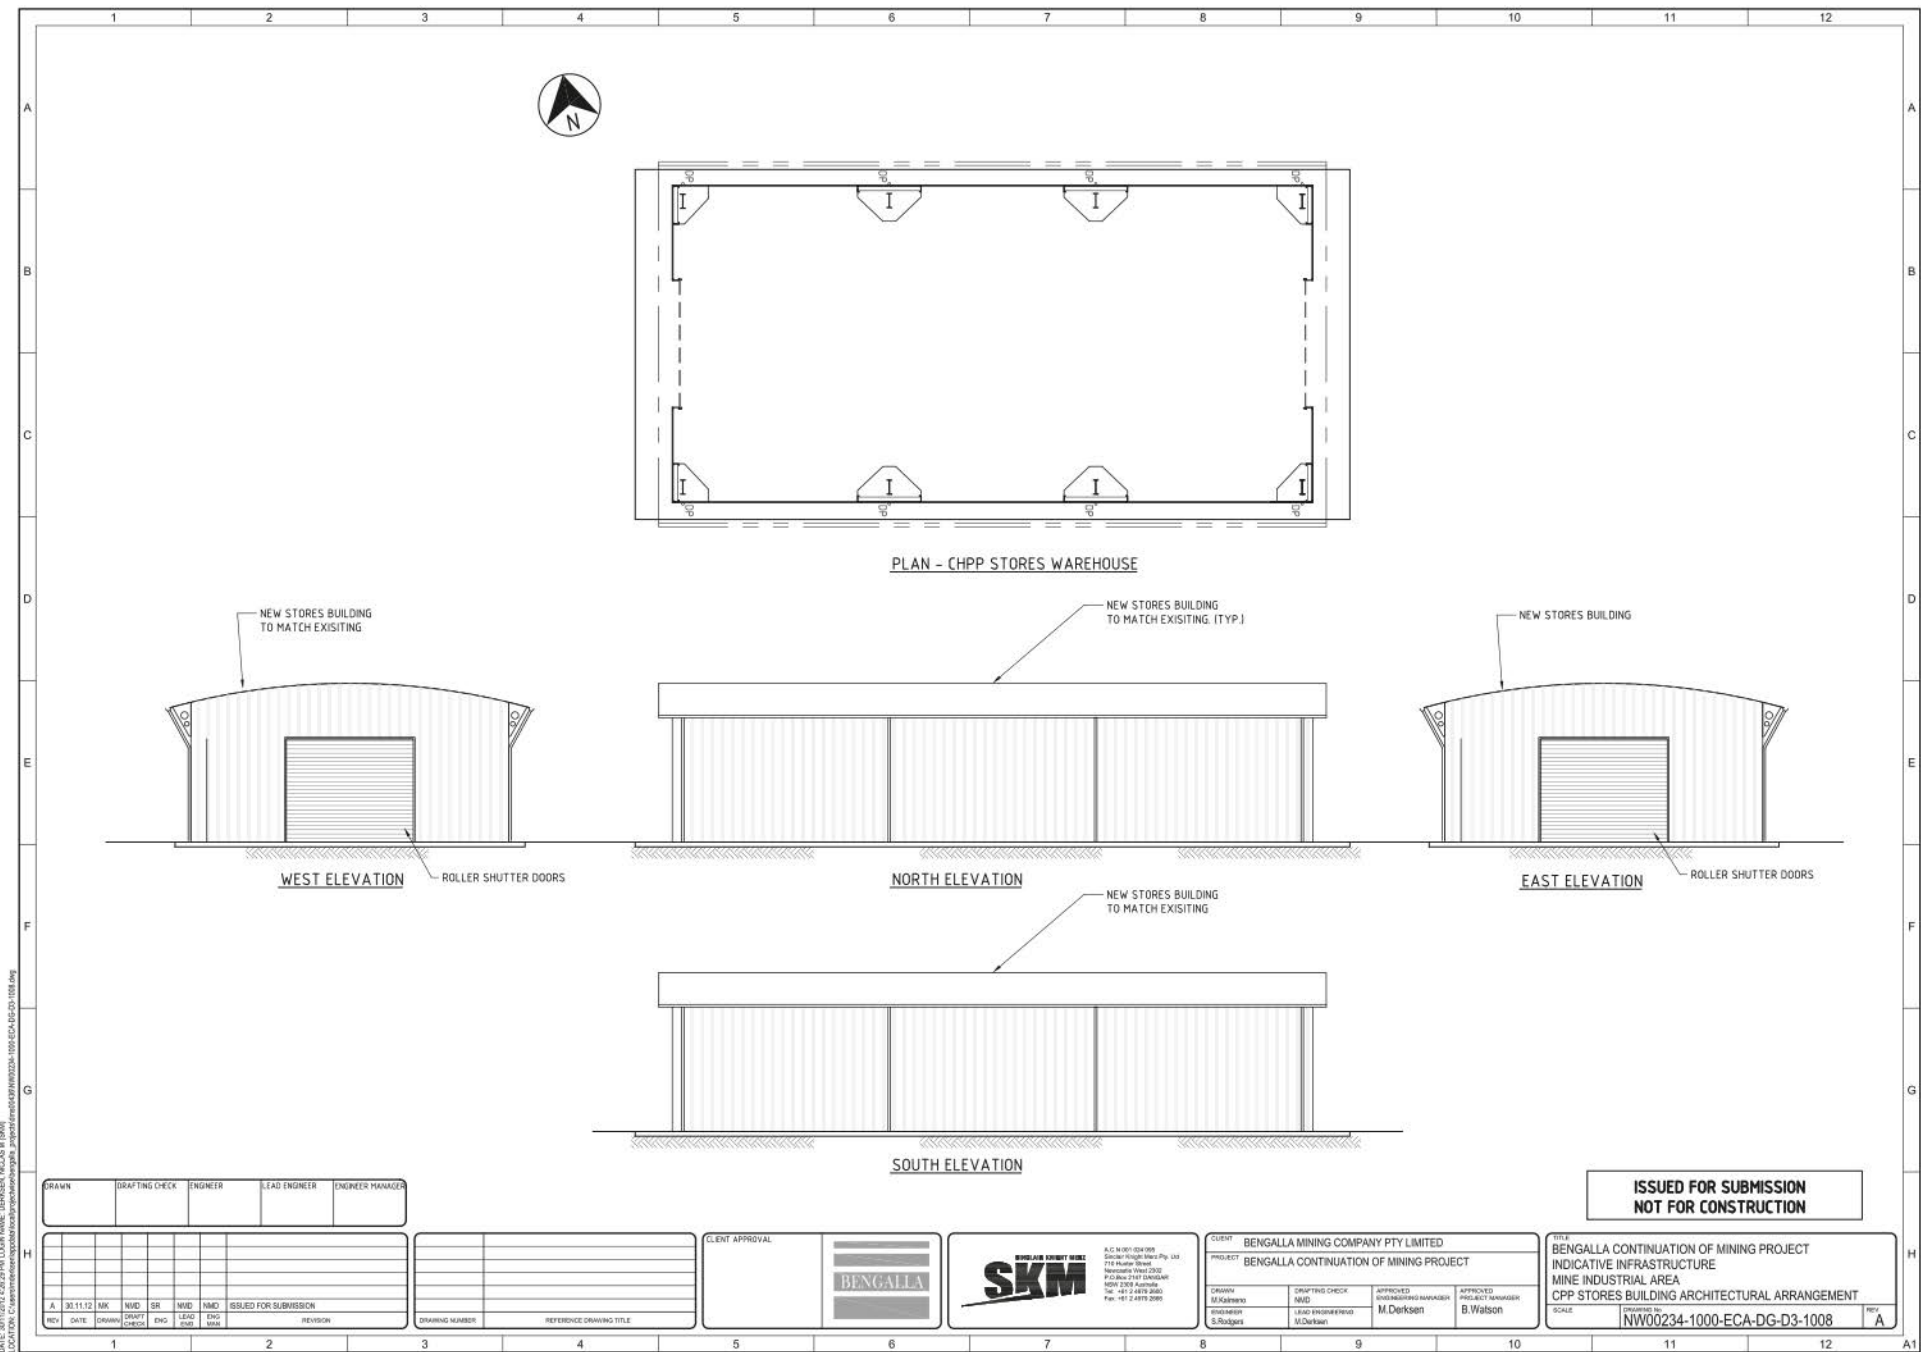

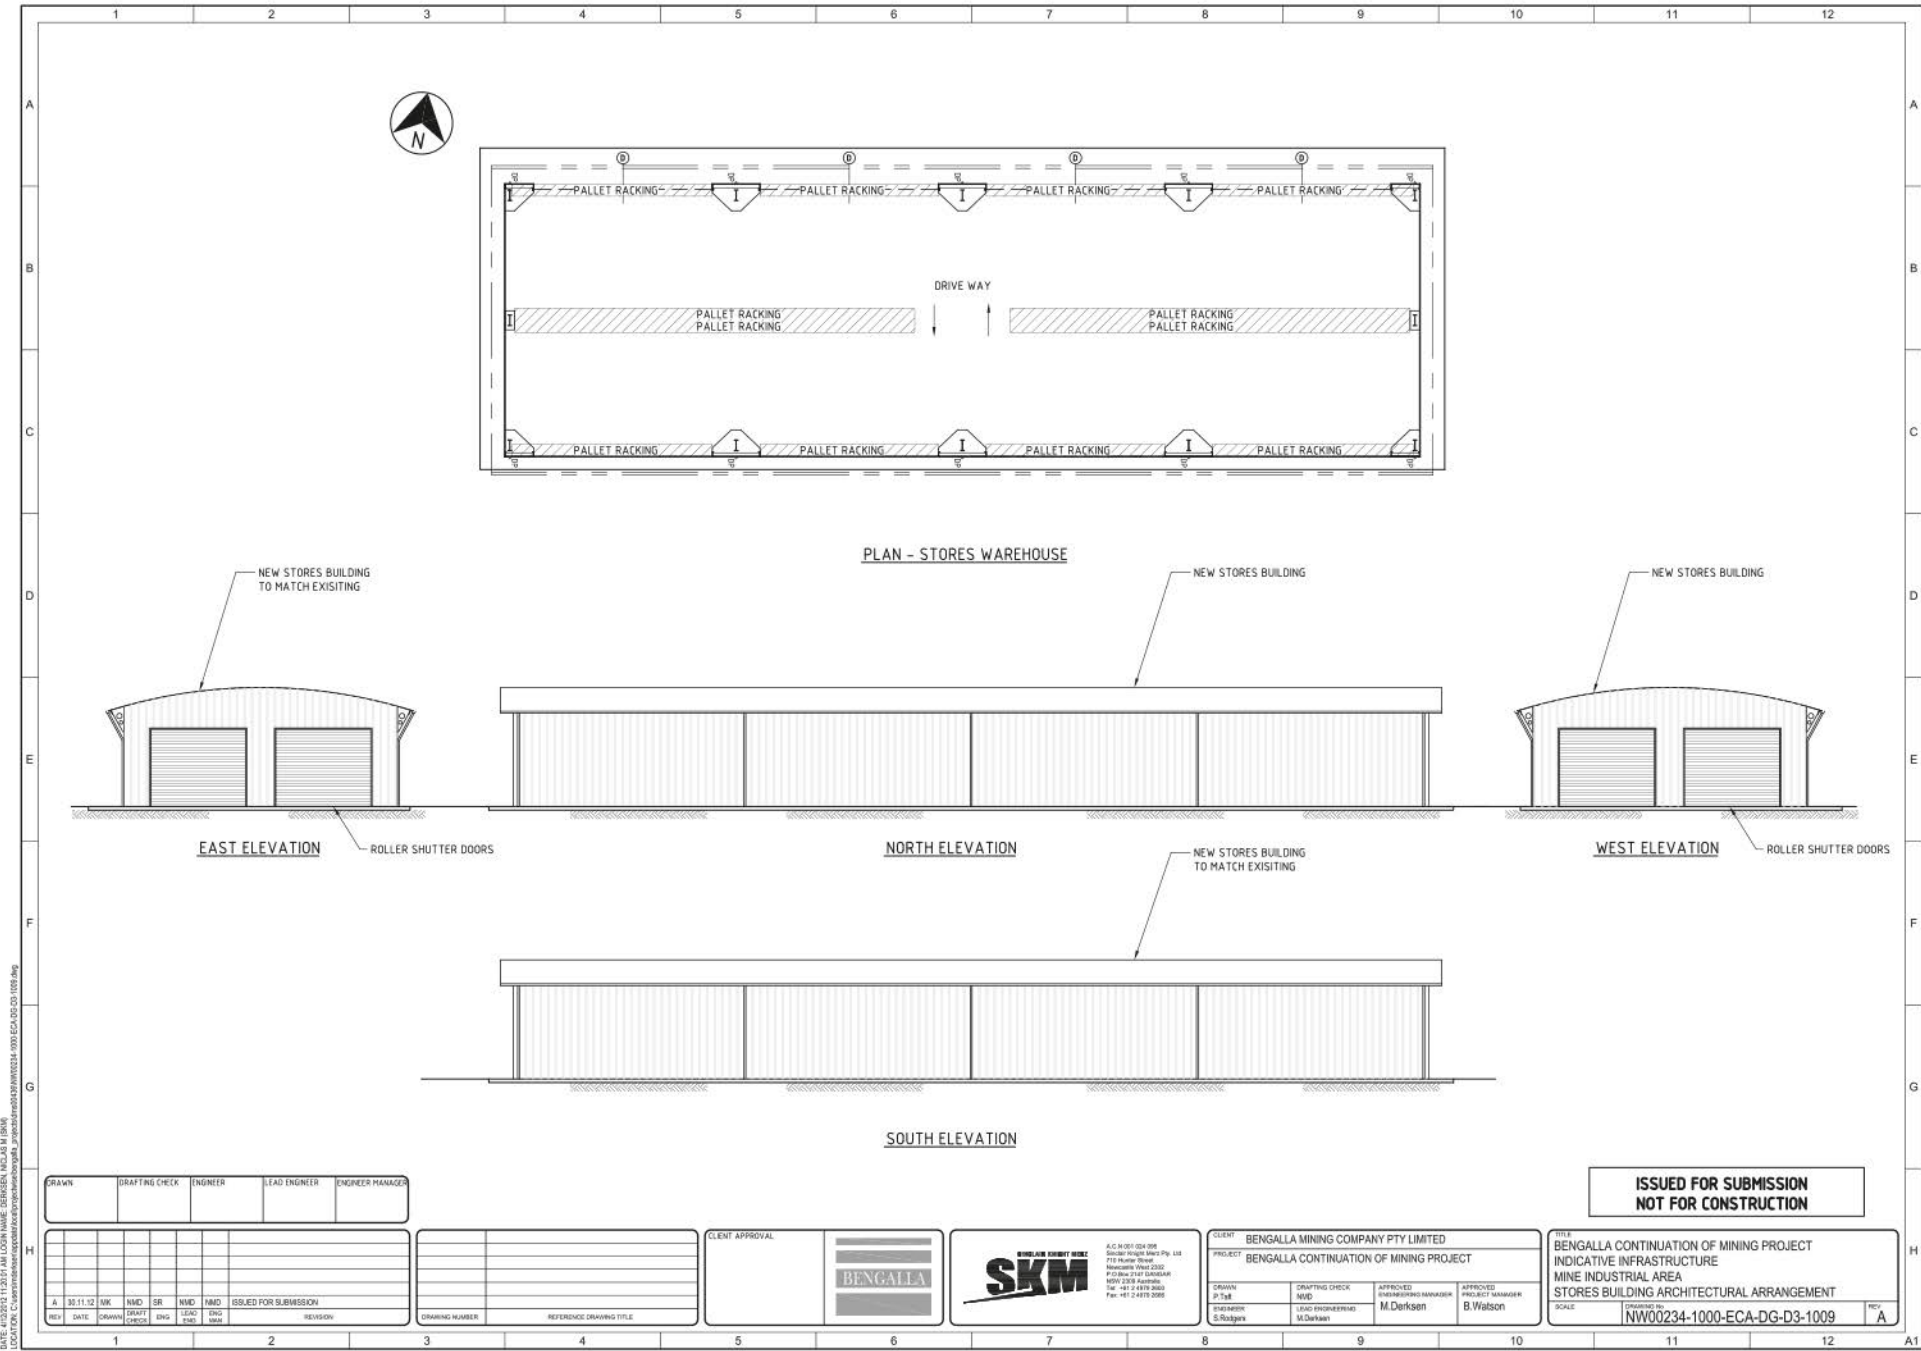

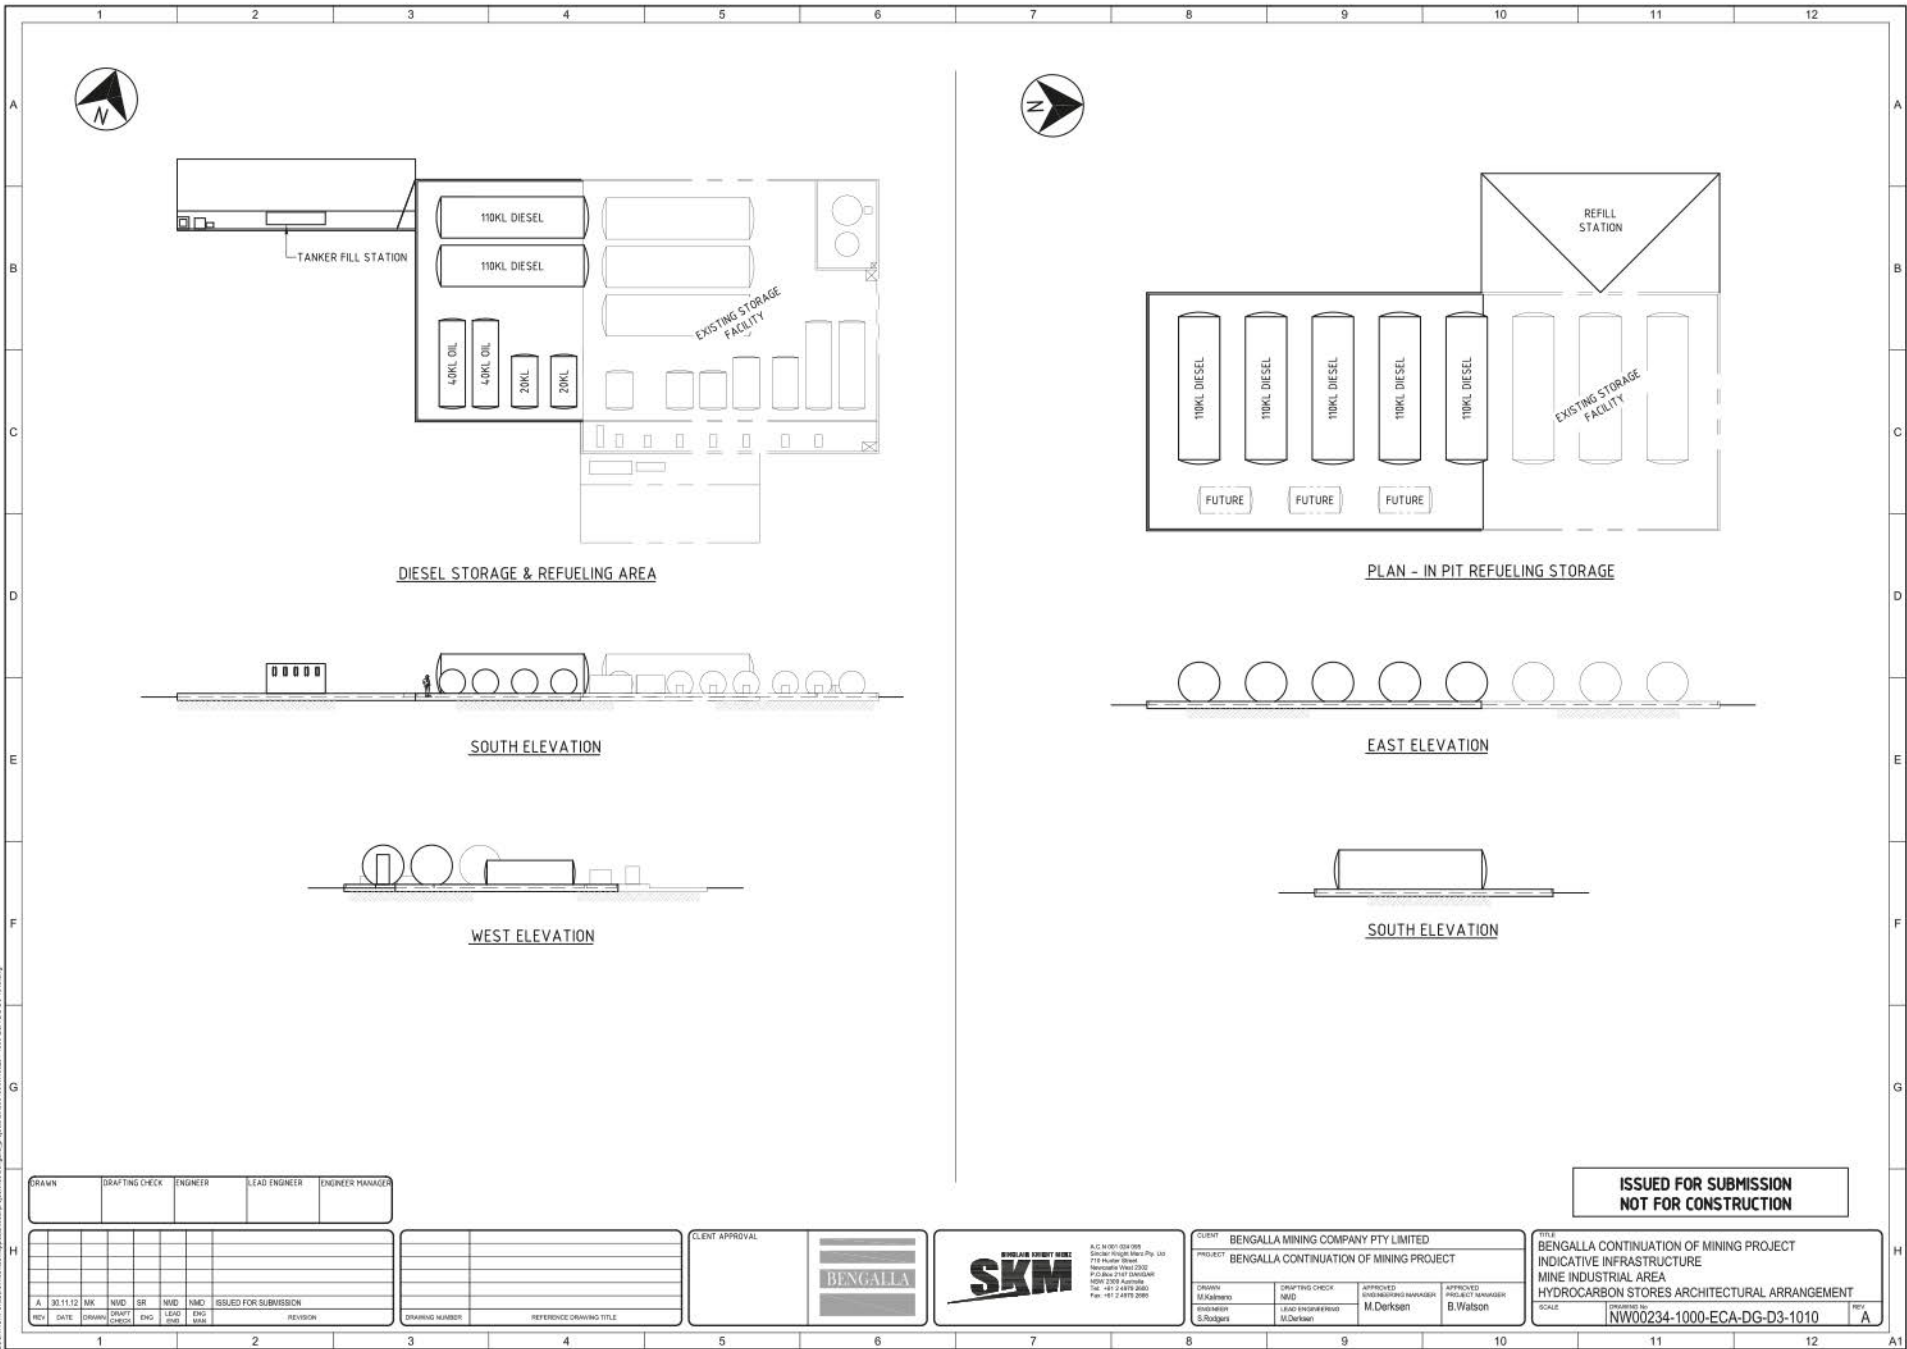


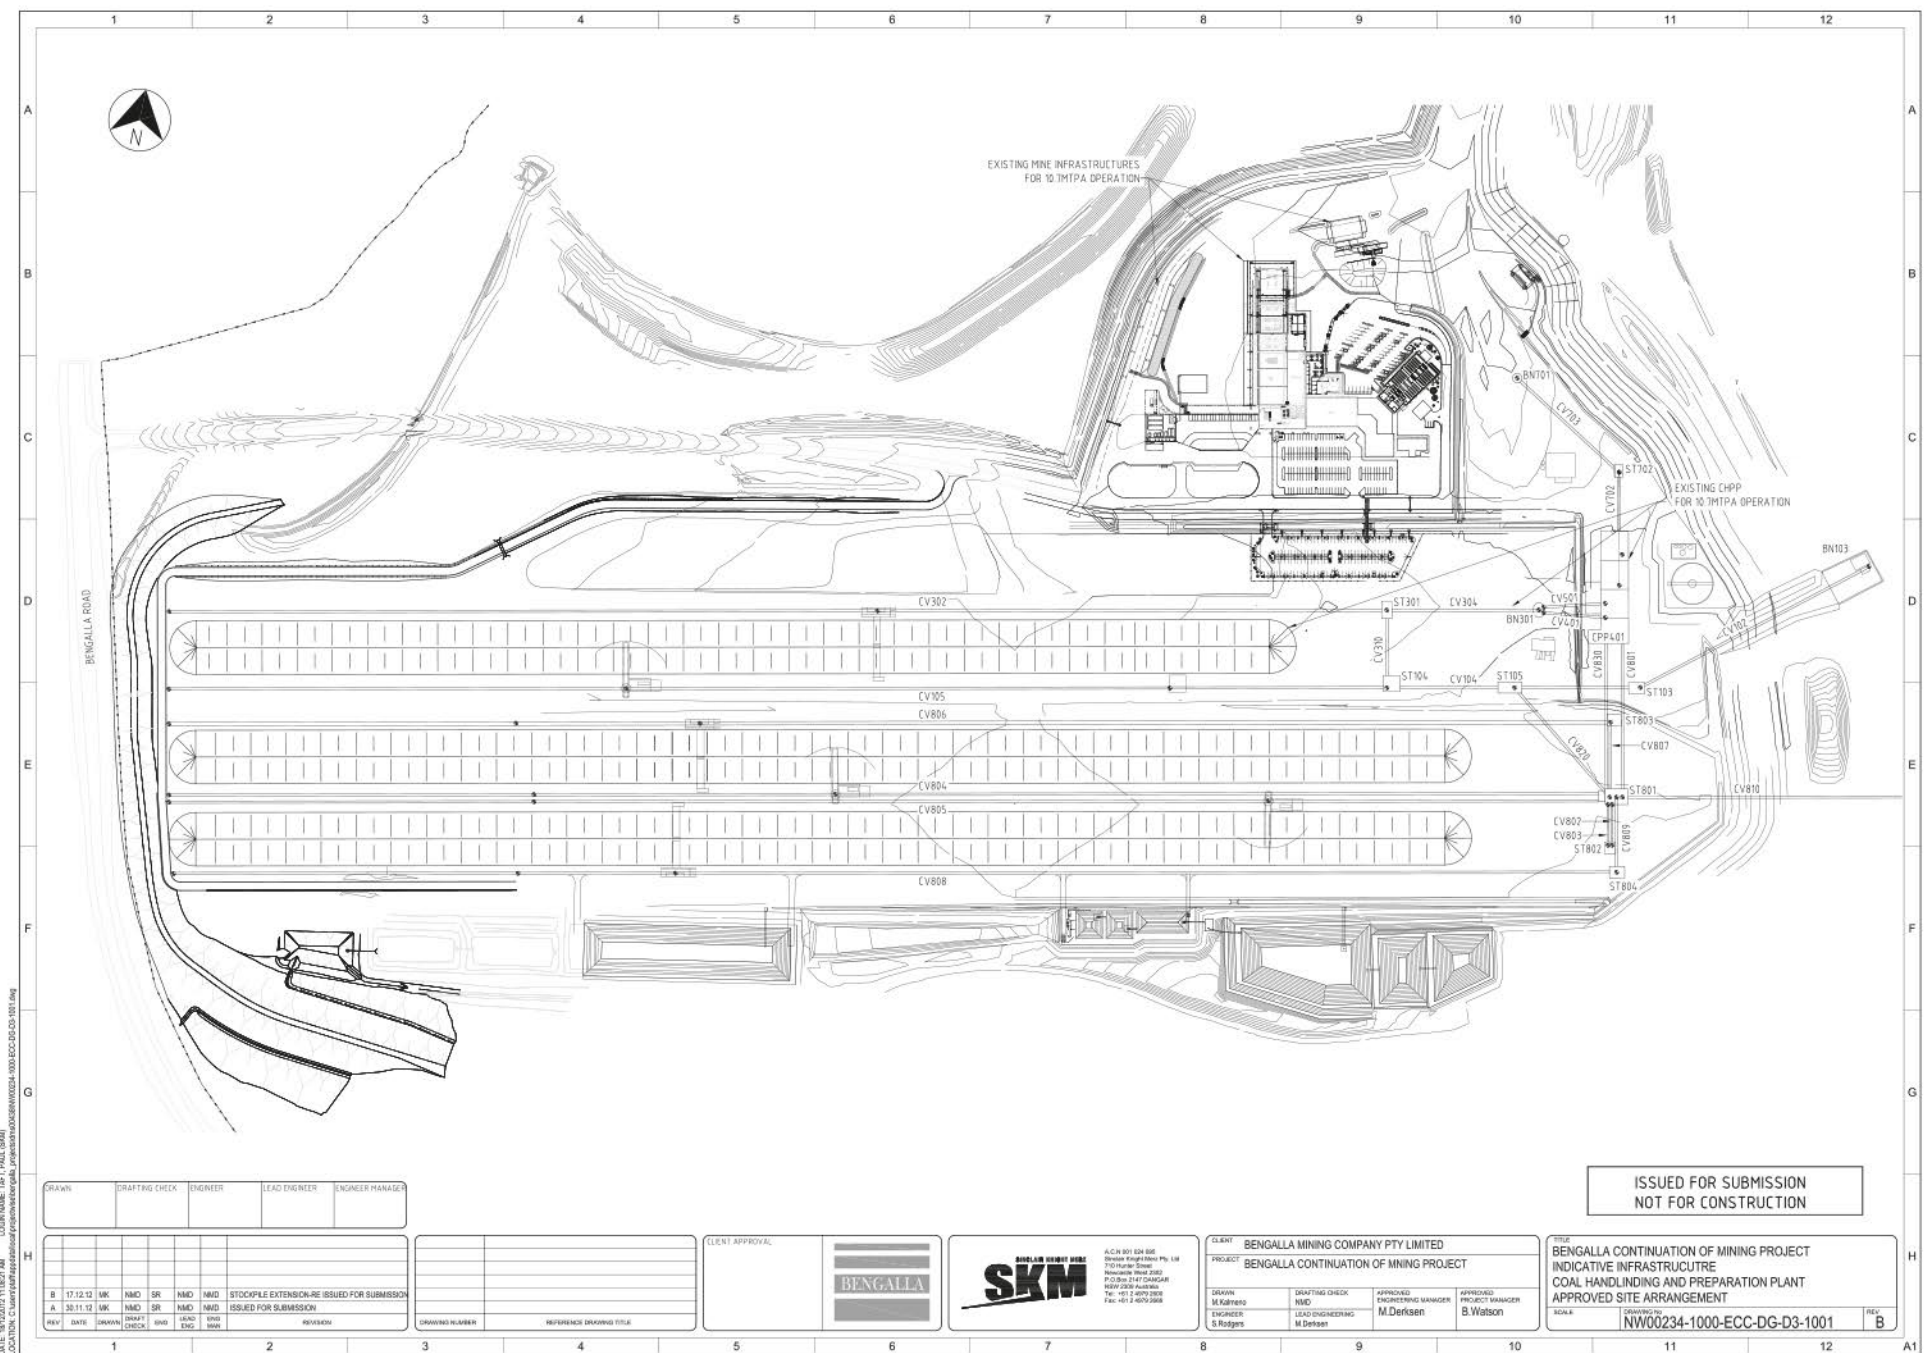








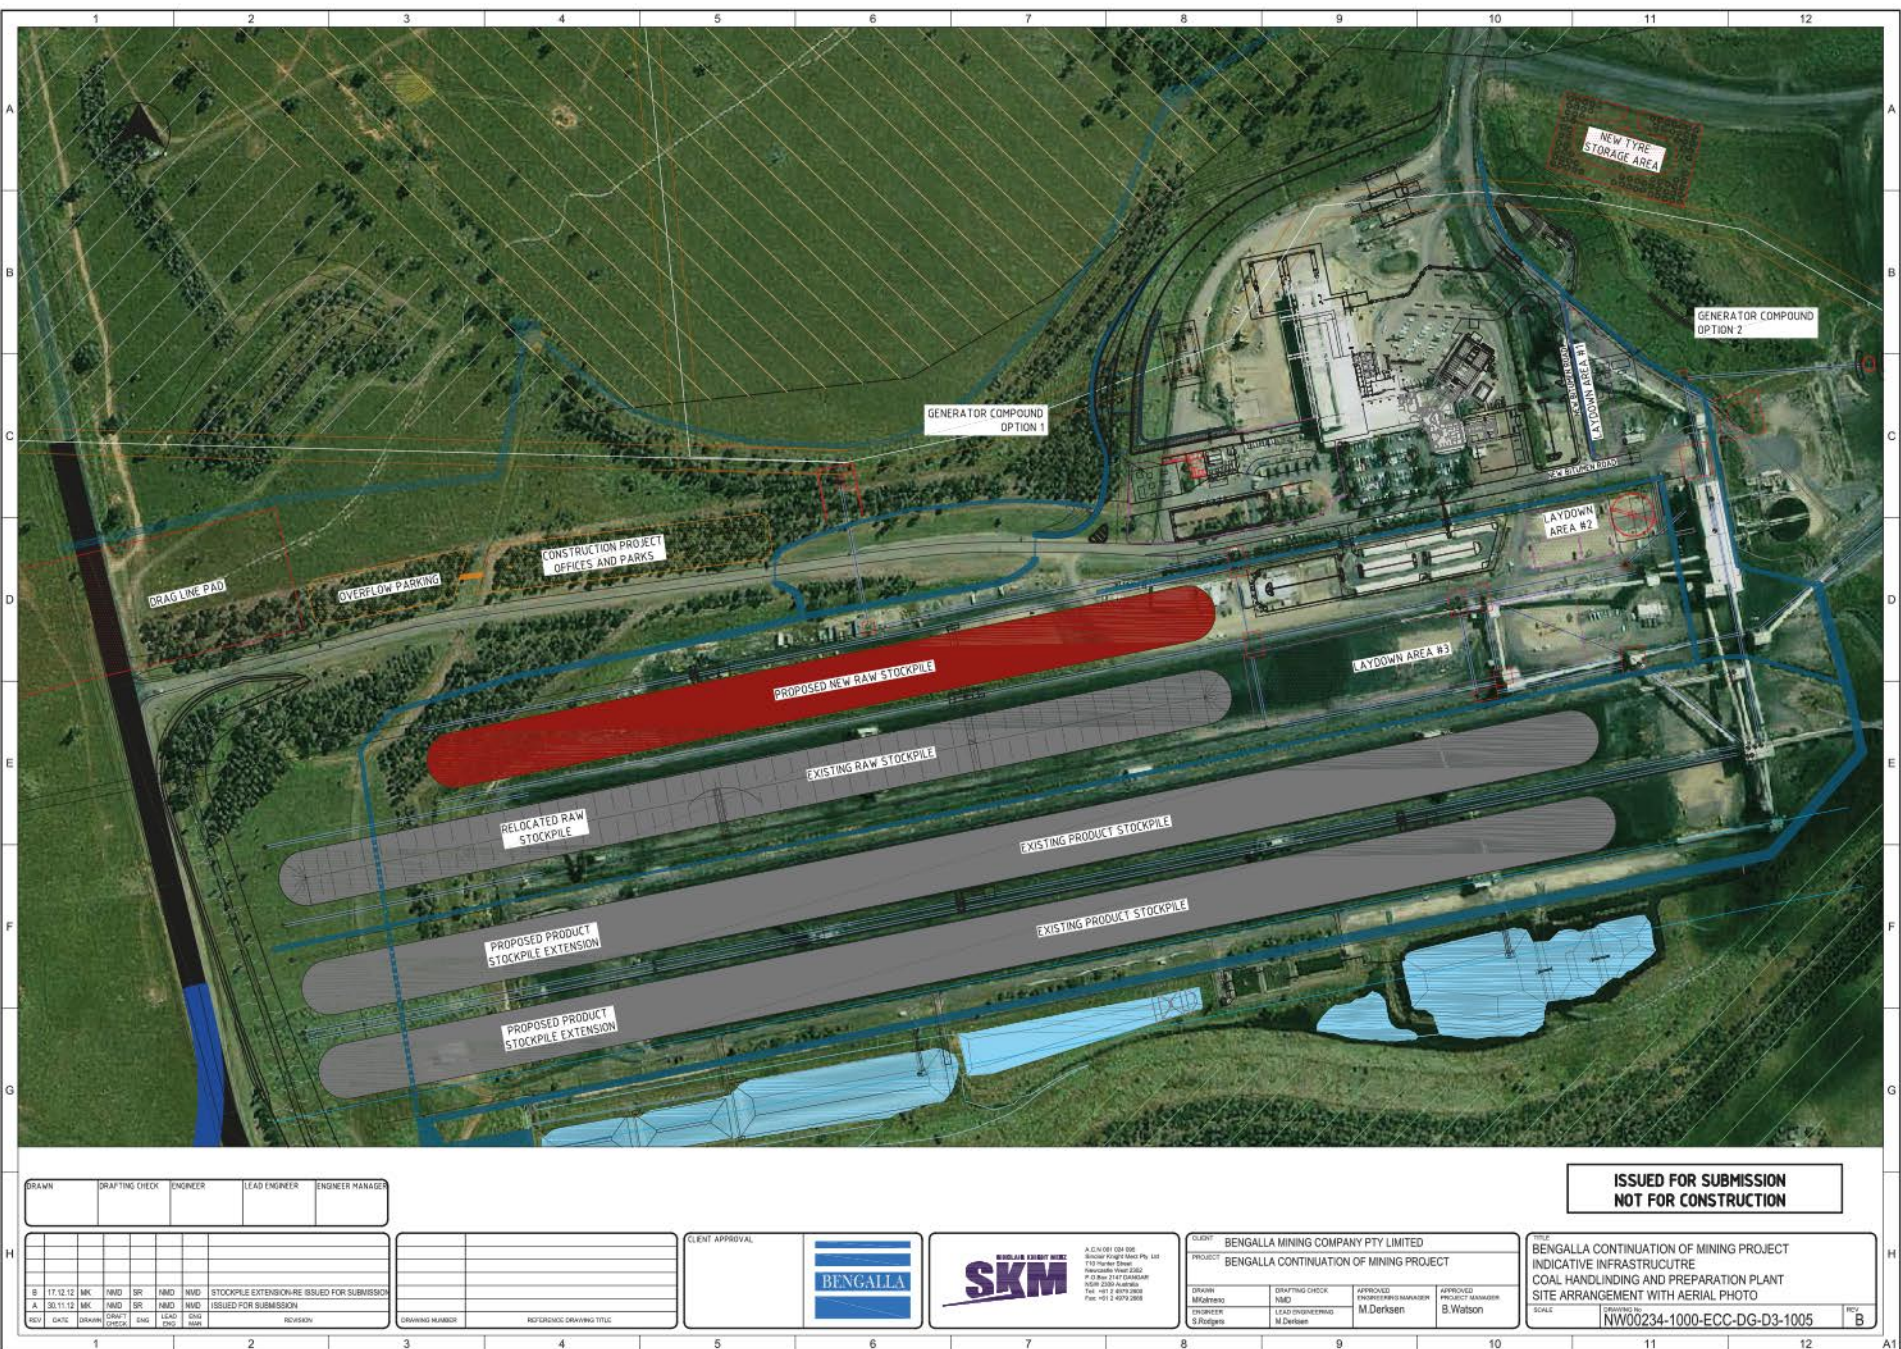

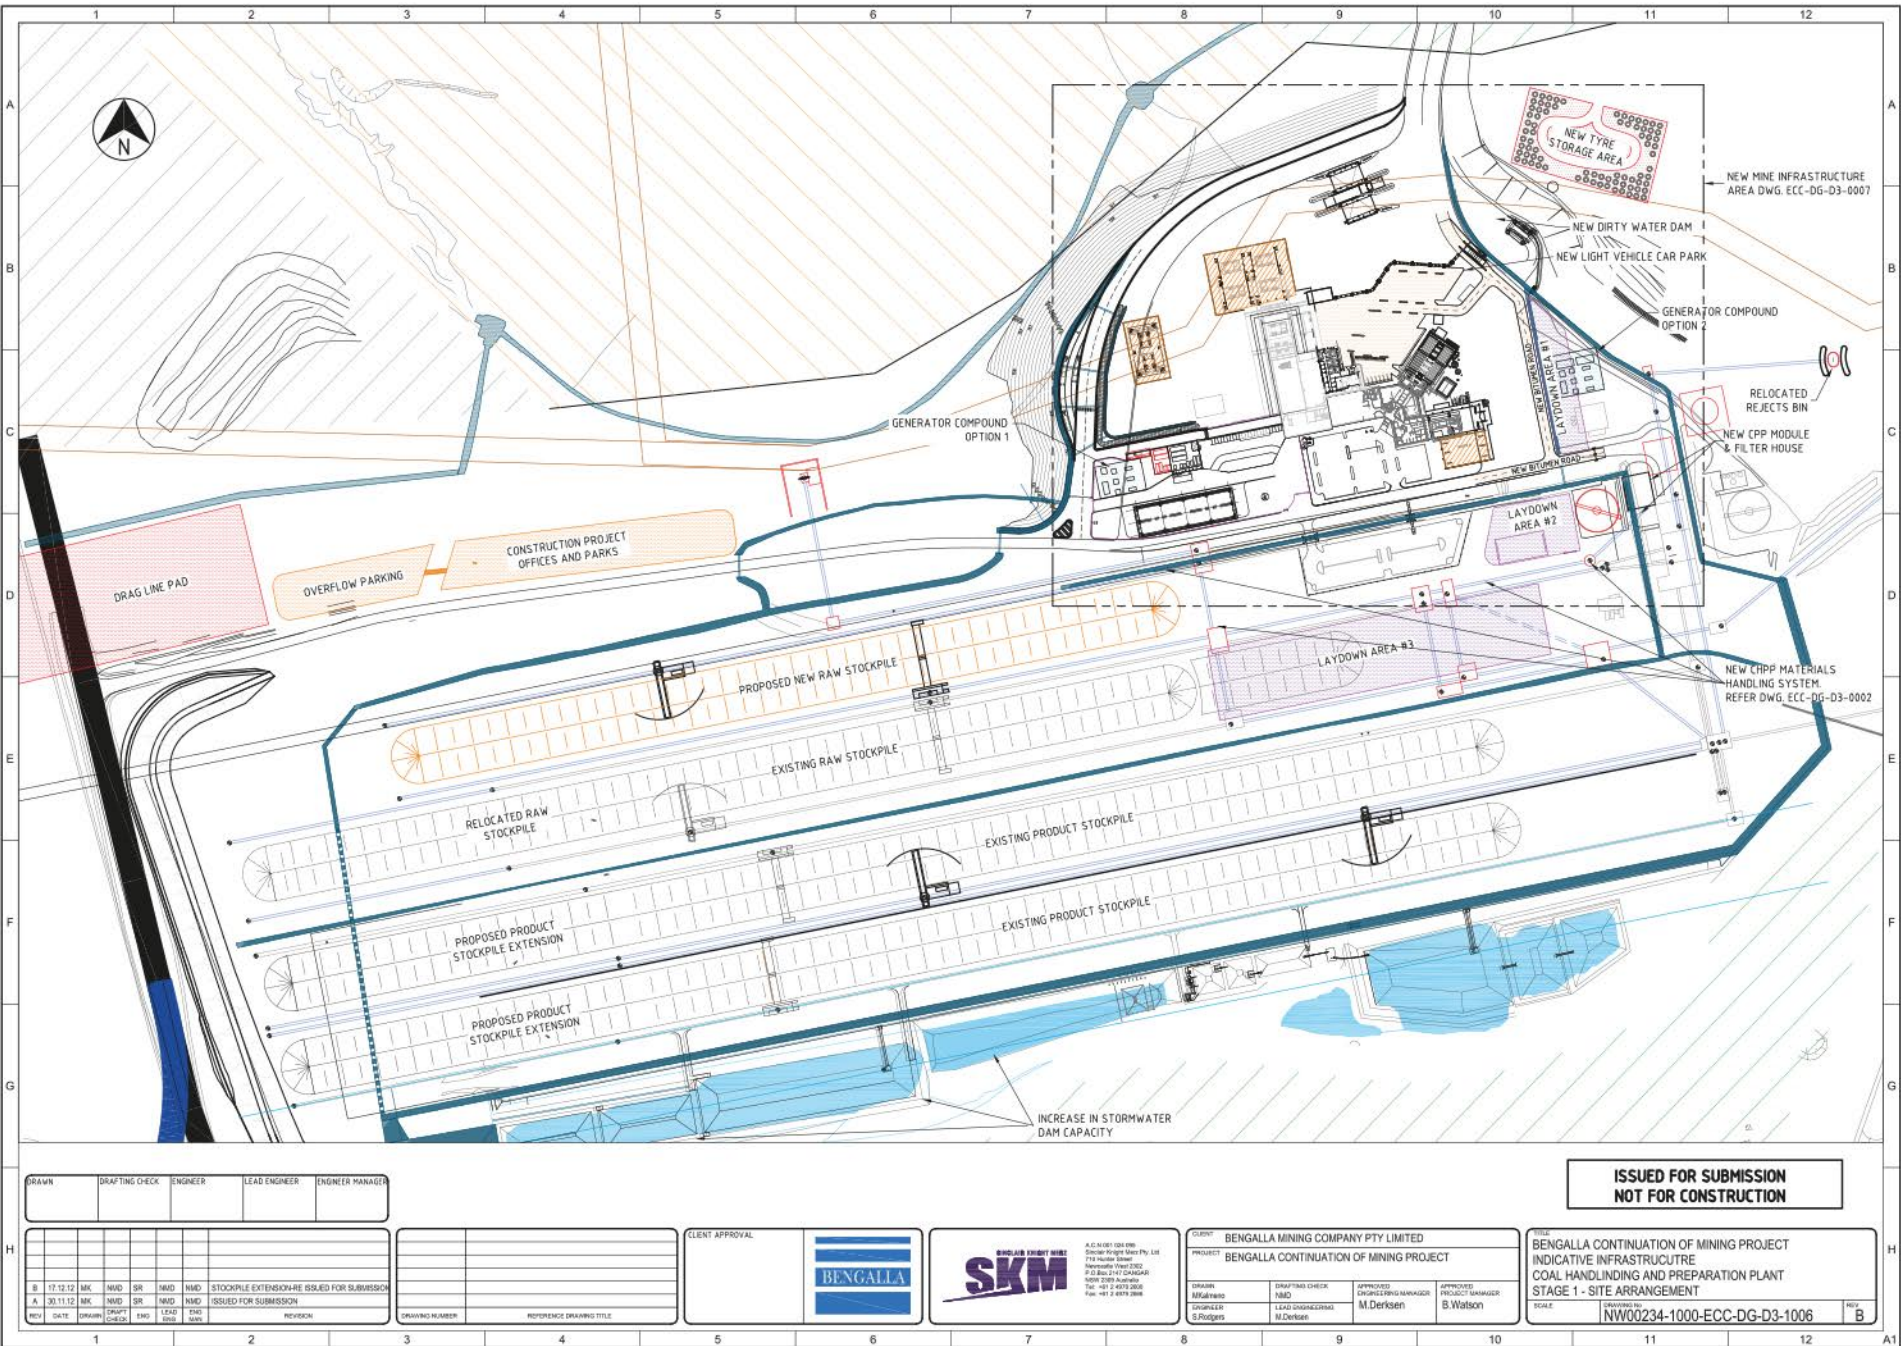

ISSUED FOR SUBMISSION
NOT FOR CONSTRUCTION

DRAWN	DRAFTING CHECK	ENGINEER	LEAD ENGINEER	ENGINEER MANAGER

REV	DATE	DRAWN	CHECKED	ENG	LEAD	TITLE	REVISION
B	17.12.12	NK	NMD	SR	NMD	STOCKPILE EXTENSION-RE ISSUED FOR SUBMISSION	
A	20.11.12	NK	NMD	SR	NMD	ISSUED FOR SUBMISSION	

DRAWING NUMBER	REFERENCE DRAWING TITLE

CLIENT APPROVAL





CLIENT: BENGALLA MINING COMPANY PTY LIMITED			
PROJECT: BENGALLA CONTINUATION OF MINING PROJECT			
DRAWN	DRAFTING CHECK	APPROVED	APPROVED
ENGINEER	LEAD ENGINEER	M. Derksen	B. Watson

BENGALLA CONTINUATION OF MINING PROJECT INDICATIVE INFRASTRUCTURE COAL HANDLING AND PREPARATION PLANT STAGE 1 - SITE ARRANGEMENT	
SCALE	DRAWING NO.
	NW00234-1000-ECC-DG-D3-1006

REV: B

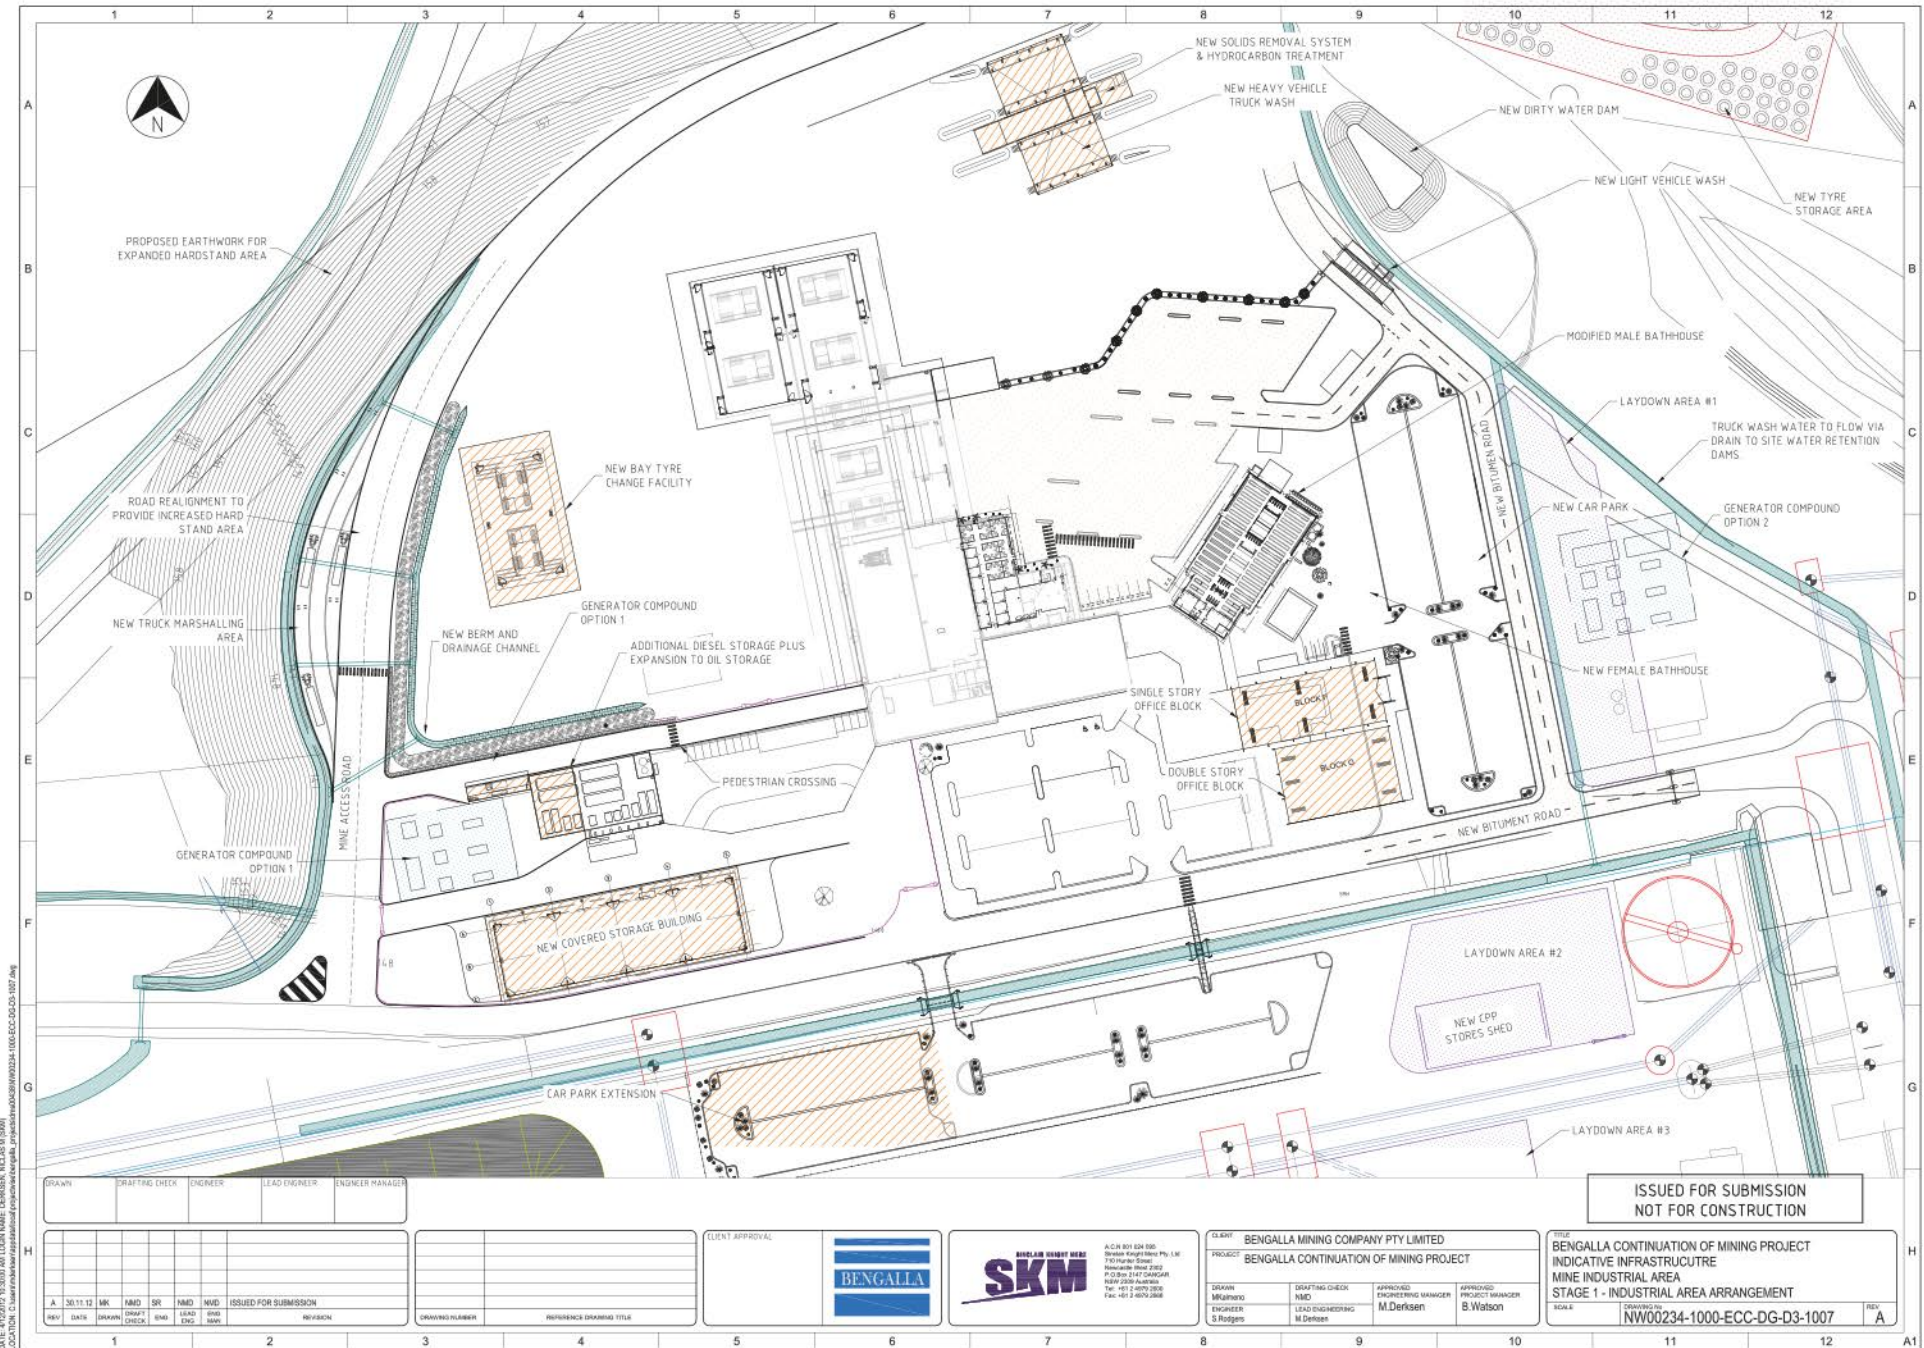



**ISSUED FOR SUBMISSION
NOT FOR CONSTRUCTION**

DRAWN	DRAFTING CHECK	ENGINEER	LEAD ENGINEER	ENGINEER MANAGER

REV	DATE	DESIGN	DRAWN	SR	NWD	END	ISSUED FOR SUBMISSION

ENGINEER NUMBER	REFERENCE DRAWING TITLE


CLIENT APPROVAL





CLIENT		BENGALLA MINING COMPANY PTY LIMITED	
PROJECT		BENGALLA CONTINUATION OF MINING	
DRAWN PTM	DRAFTING CHECK NWD	APPROVED ENGINEERING MANAGER M. Derksen	APPROVED PROJECT MANAGER B. Watson
ENGINEER S. Rodgers	LEAD ENGINEERING M. Derksen		


PROJECT	SCALE	DATE	REV

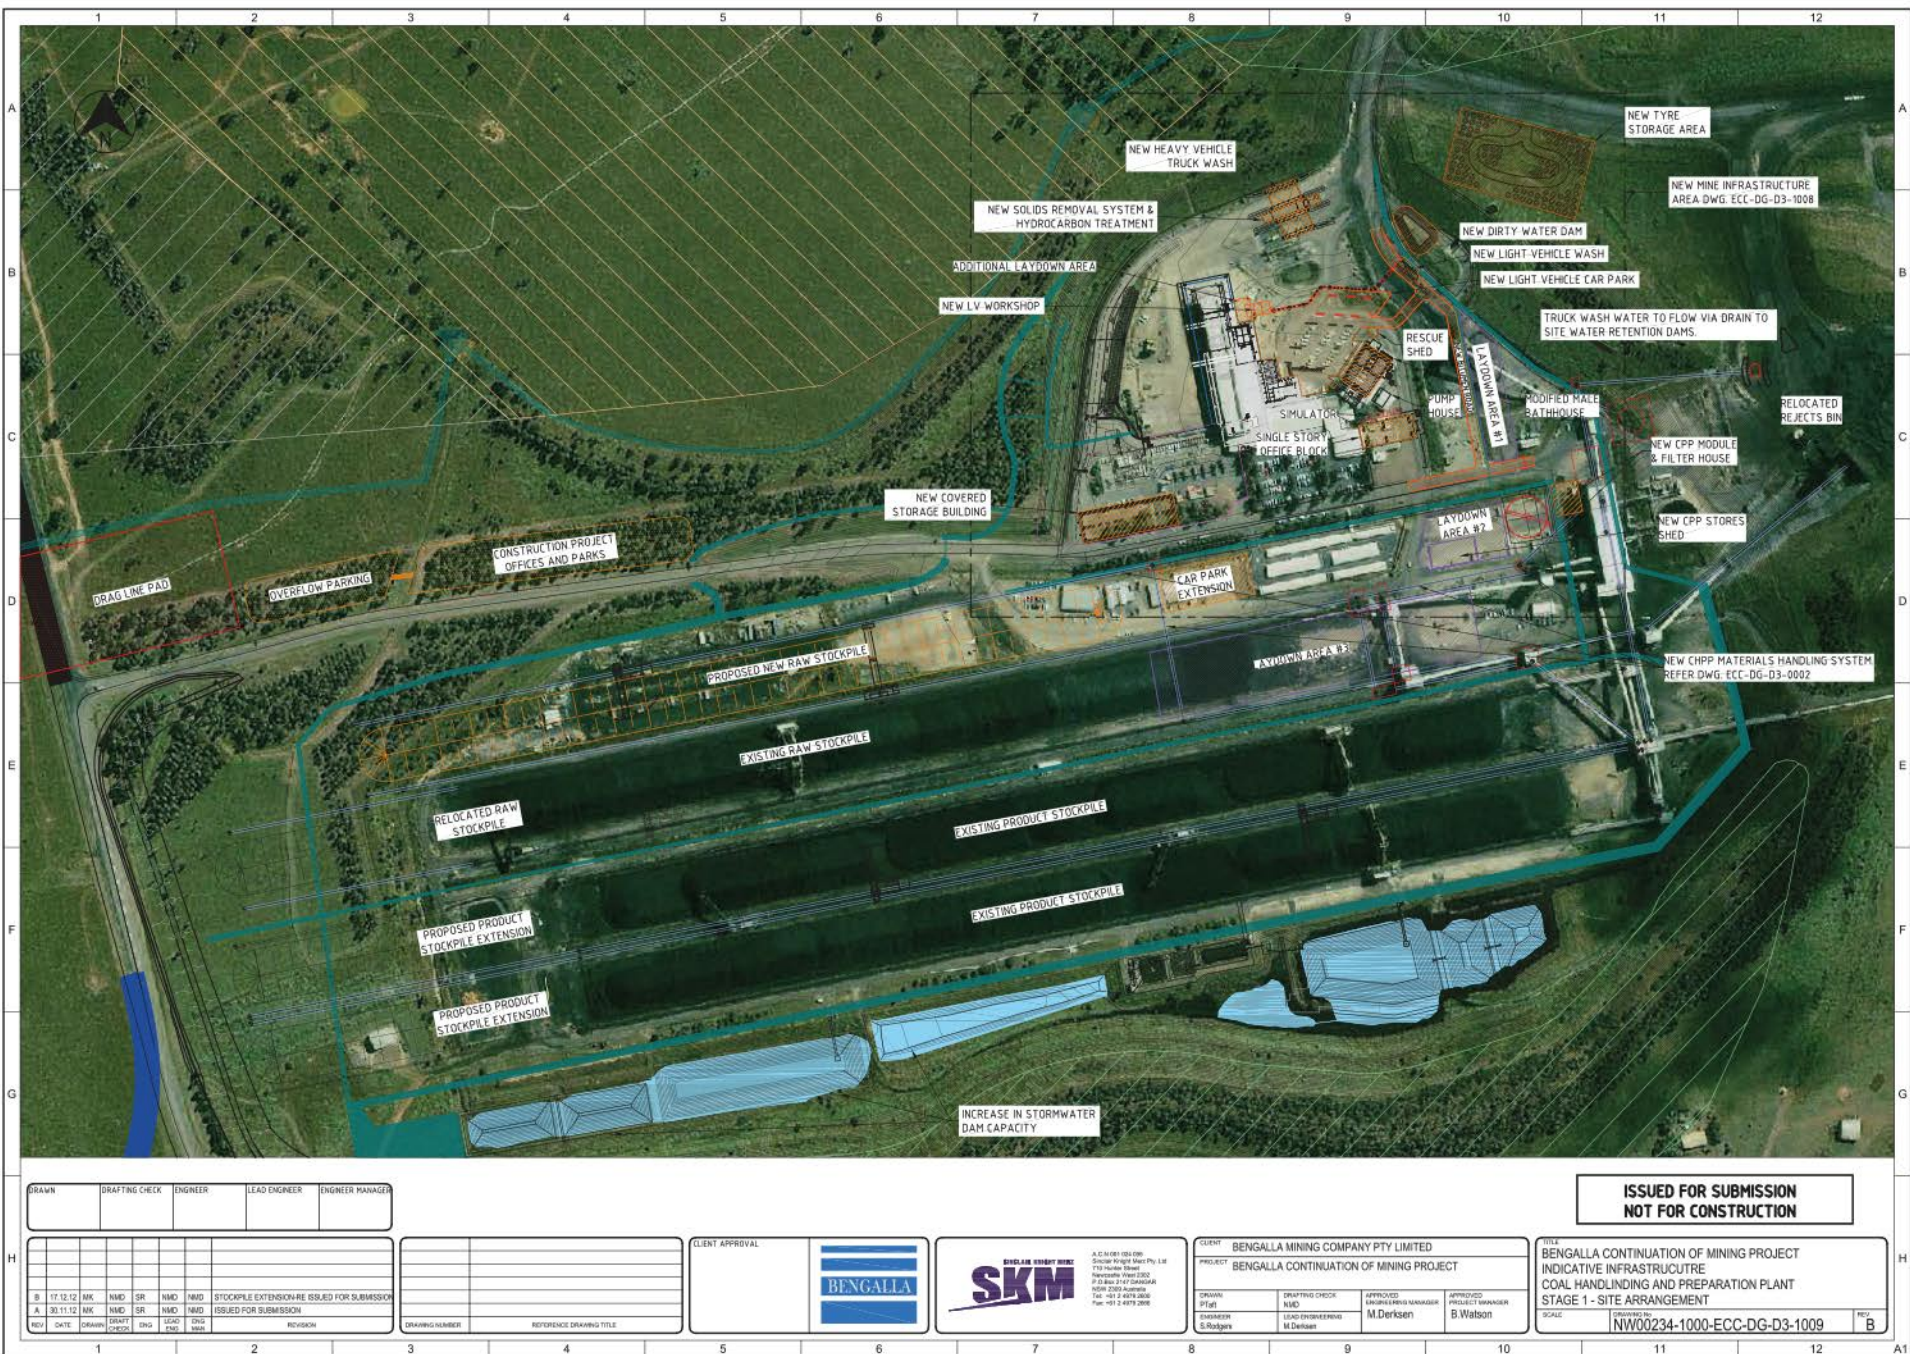


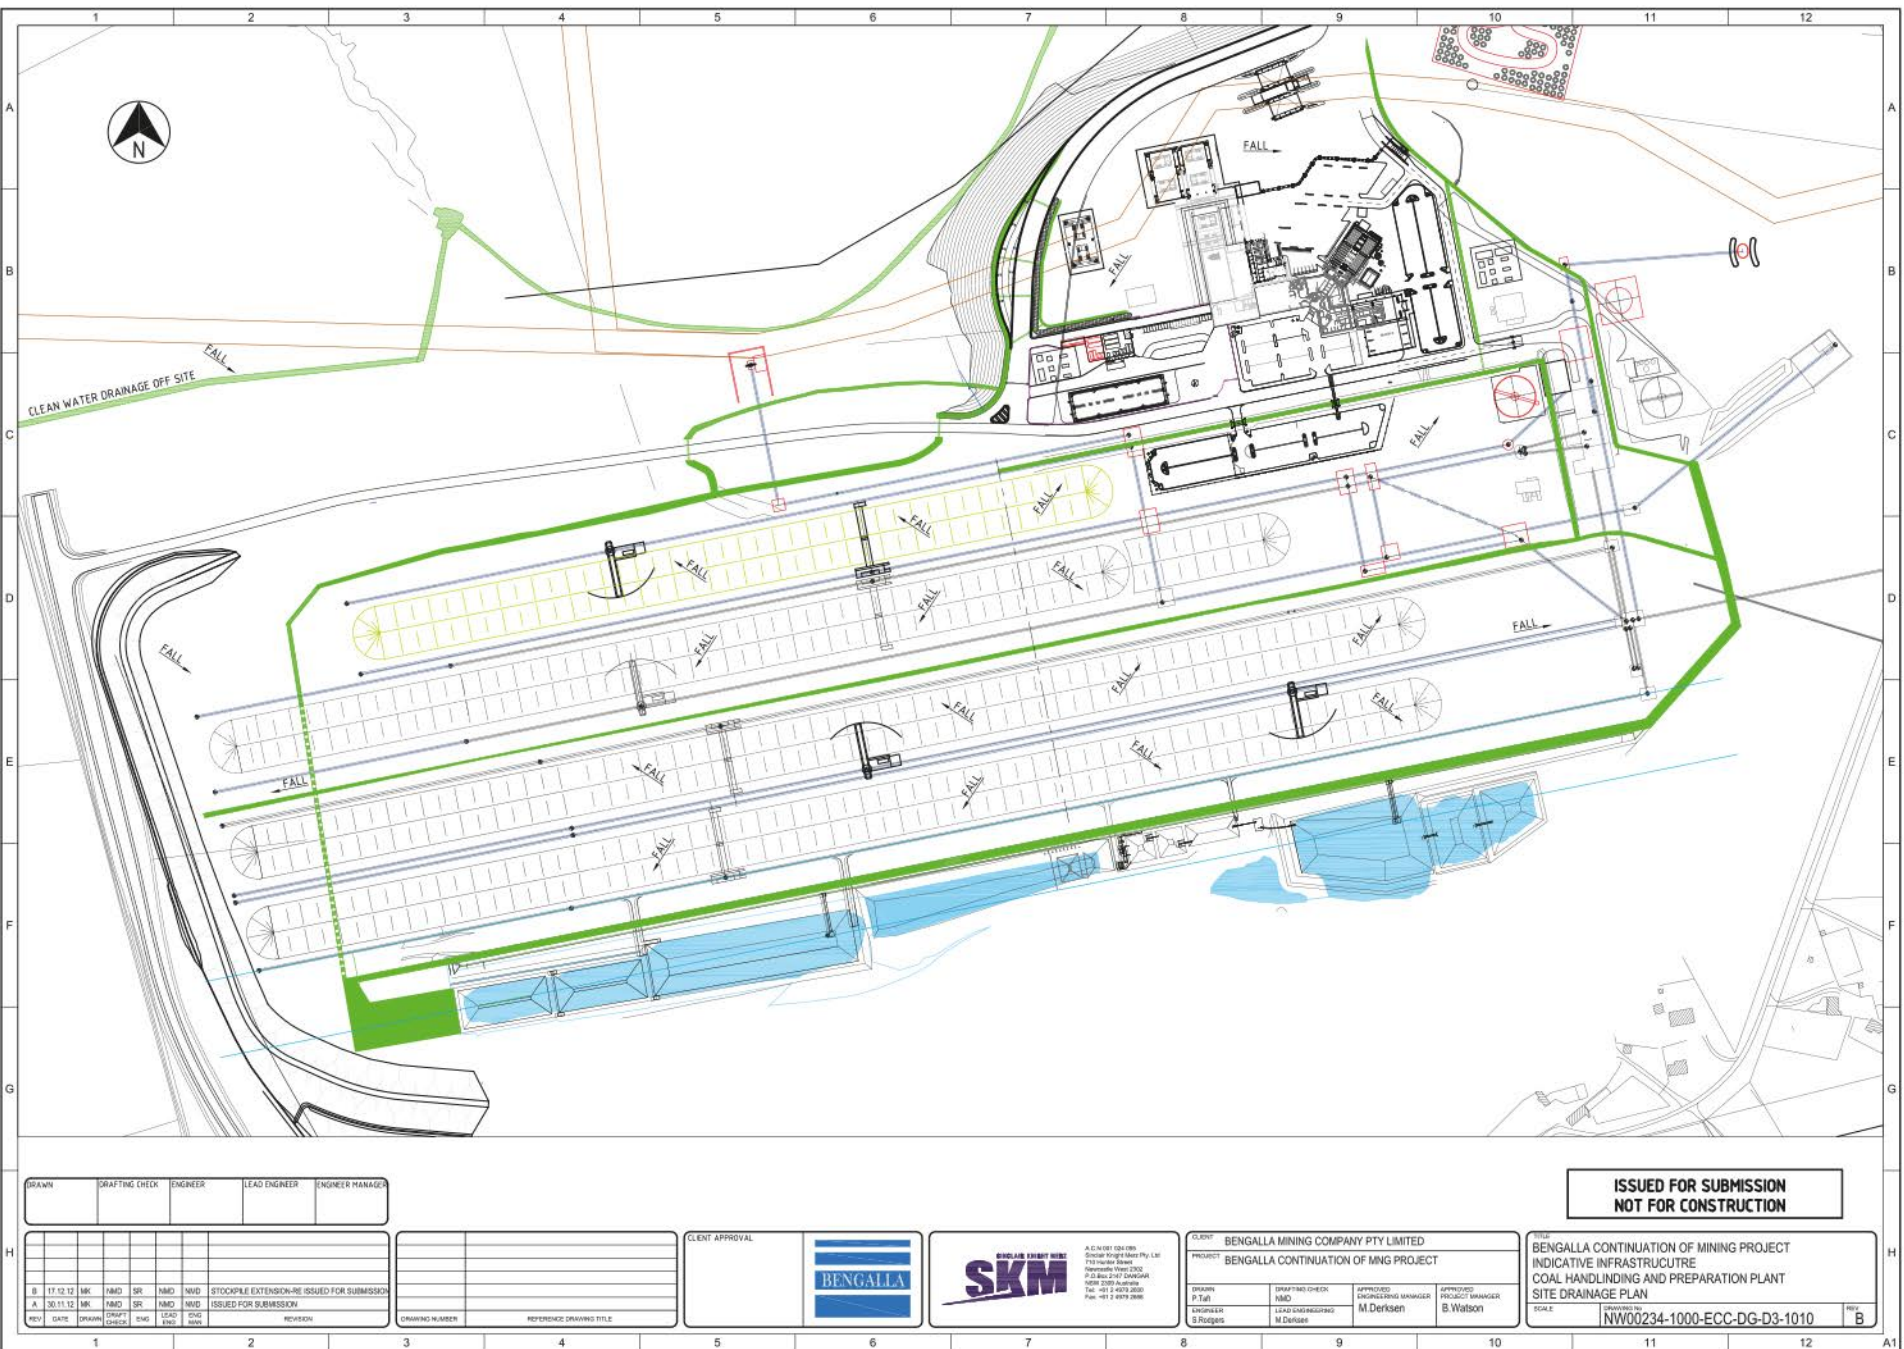





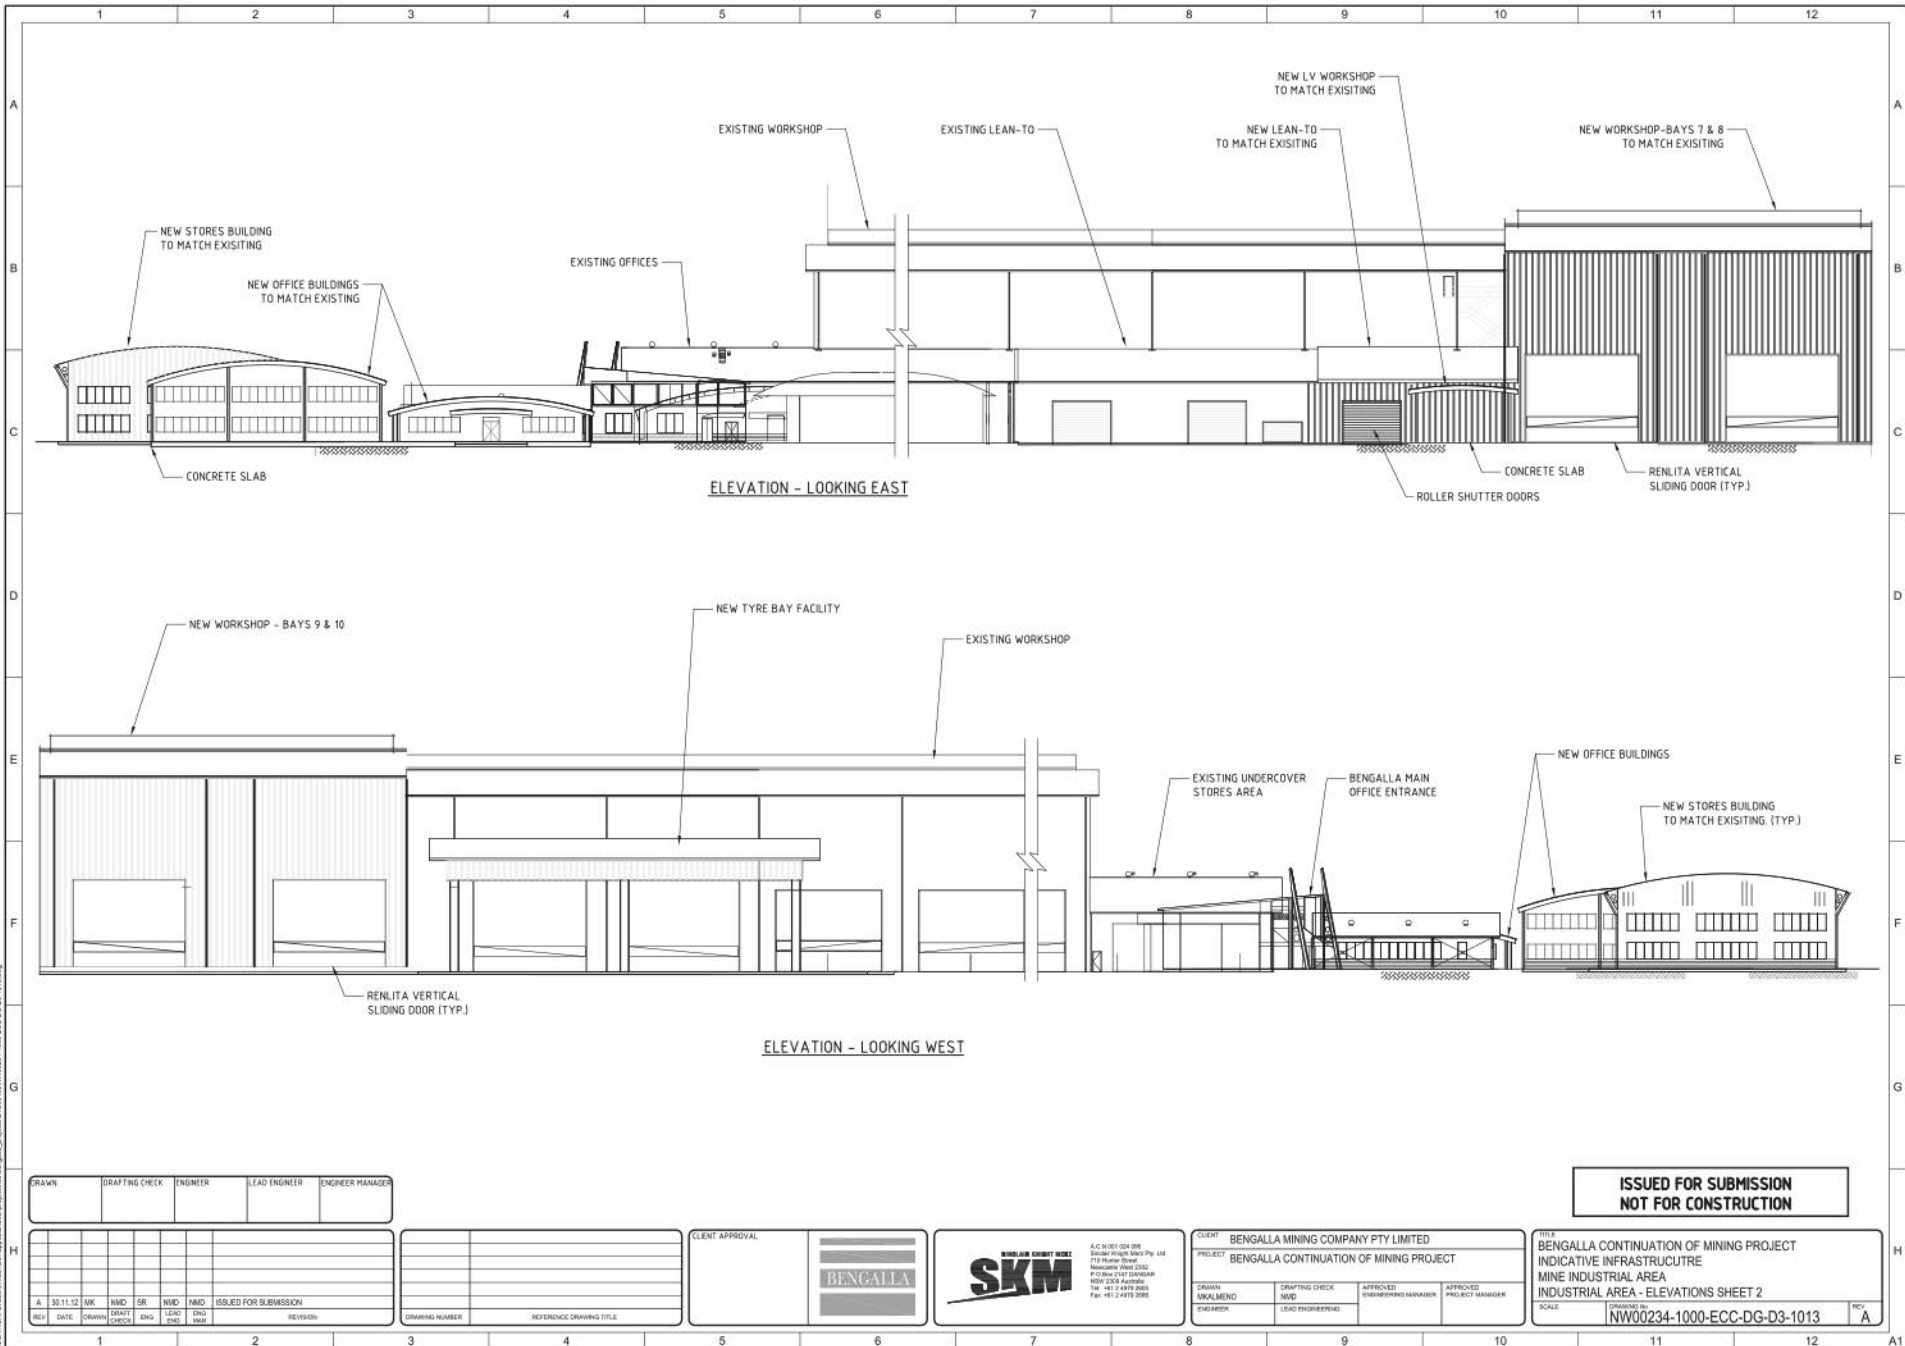

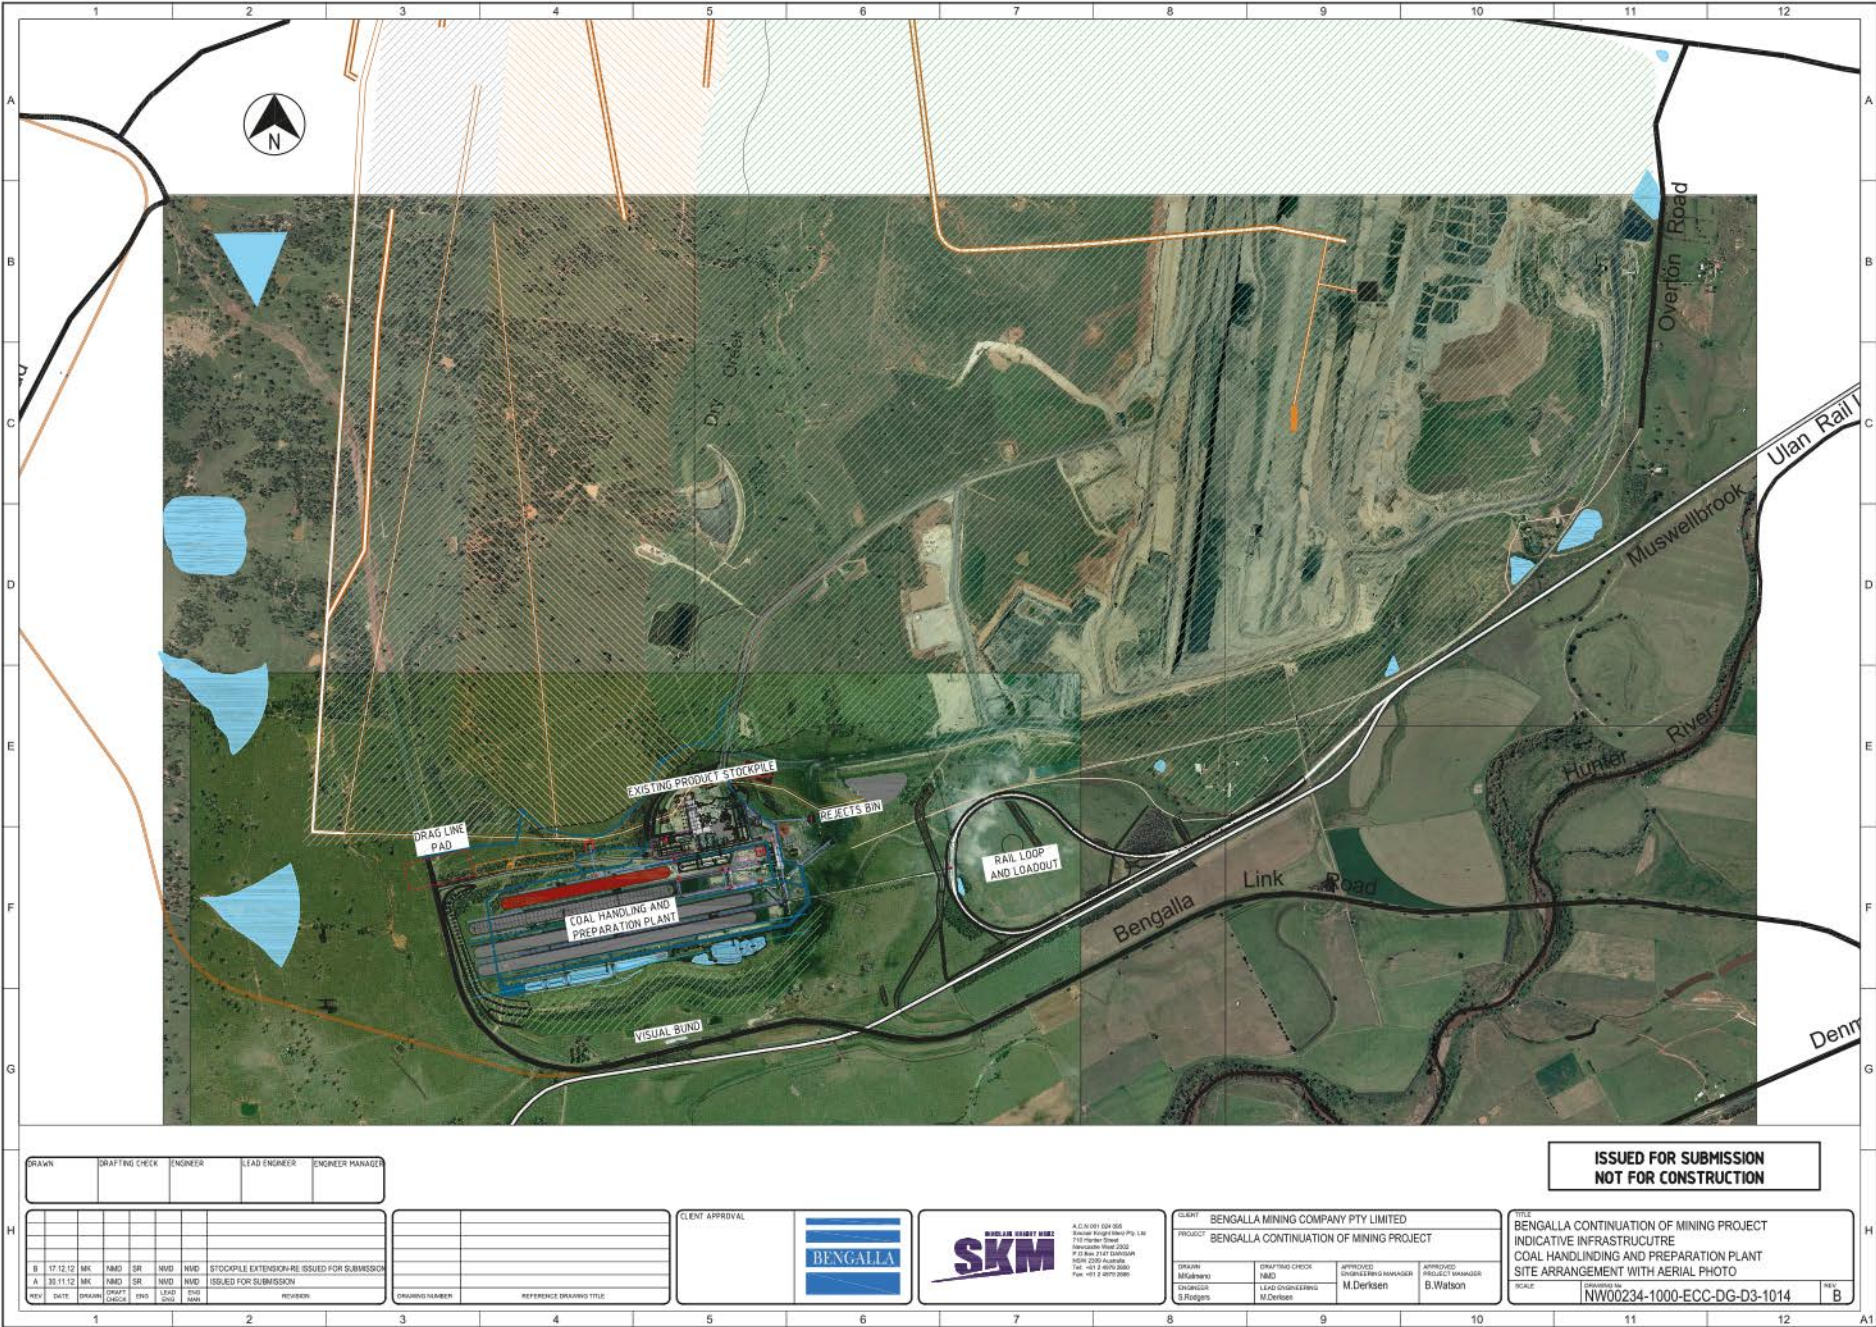

ISSUED FOR SUBMISSION
NOT FOR CONSTRUCTION

DRAWN	DRAFTING CHECK	ENGINEER	LEAD ENGINEER	ENGINEER MANAGER

	</
--	--	----


CLIENT APPROVAL



A.C.N.101 024 055
Tel: +61 2 4976 2880
Fax: +61 2 4976 2881

CLIENT	PROJECT
BENGALLA MINING COMPANY PTY LIMITED BENGALLA CONTINUATION OF MINING PROJECT	
DRAWN M.Gibson CHECKED S.Pollinger	DRAFTING CHECK NMD LEAD ENGINEERING M.Derkson
APPROVED ENGINEERING MANAGER M.Derkson	APPROVED PROJECT MANAGER B.Watson

NOTE	SCALE	REV
BENGALLA CONTINUATION OF MINING PROJECT INDICATIVE INFRASTRUCTURE COAL HANDLING AND PREPARATION PLANT SITE ARRANGEMENT WITH AERIAL PHOTO	NW00234-1000-ECC-DG-D3-1014	B