



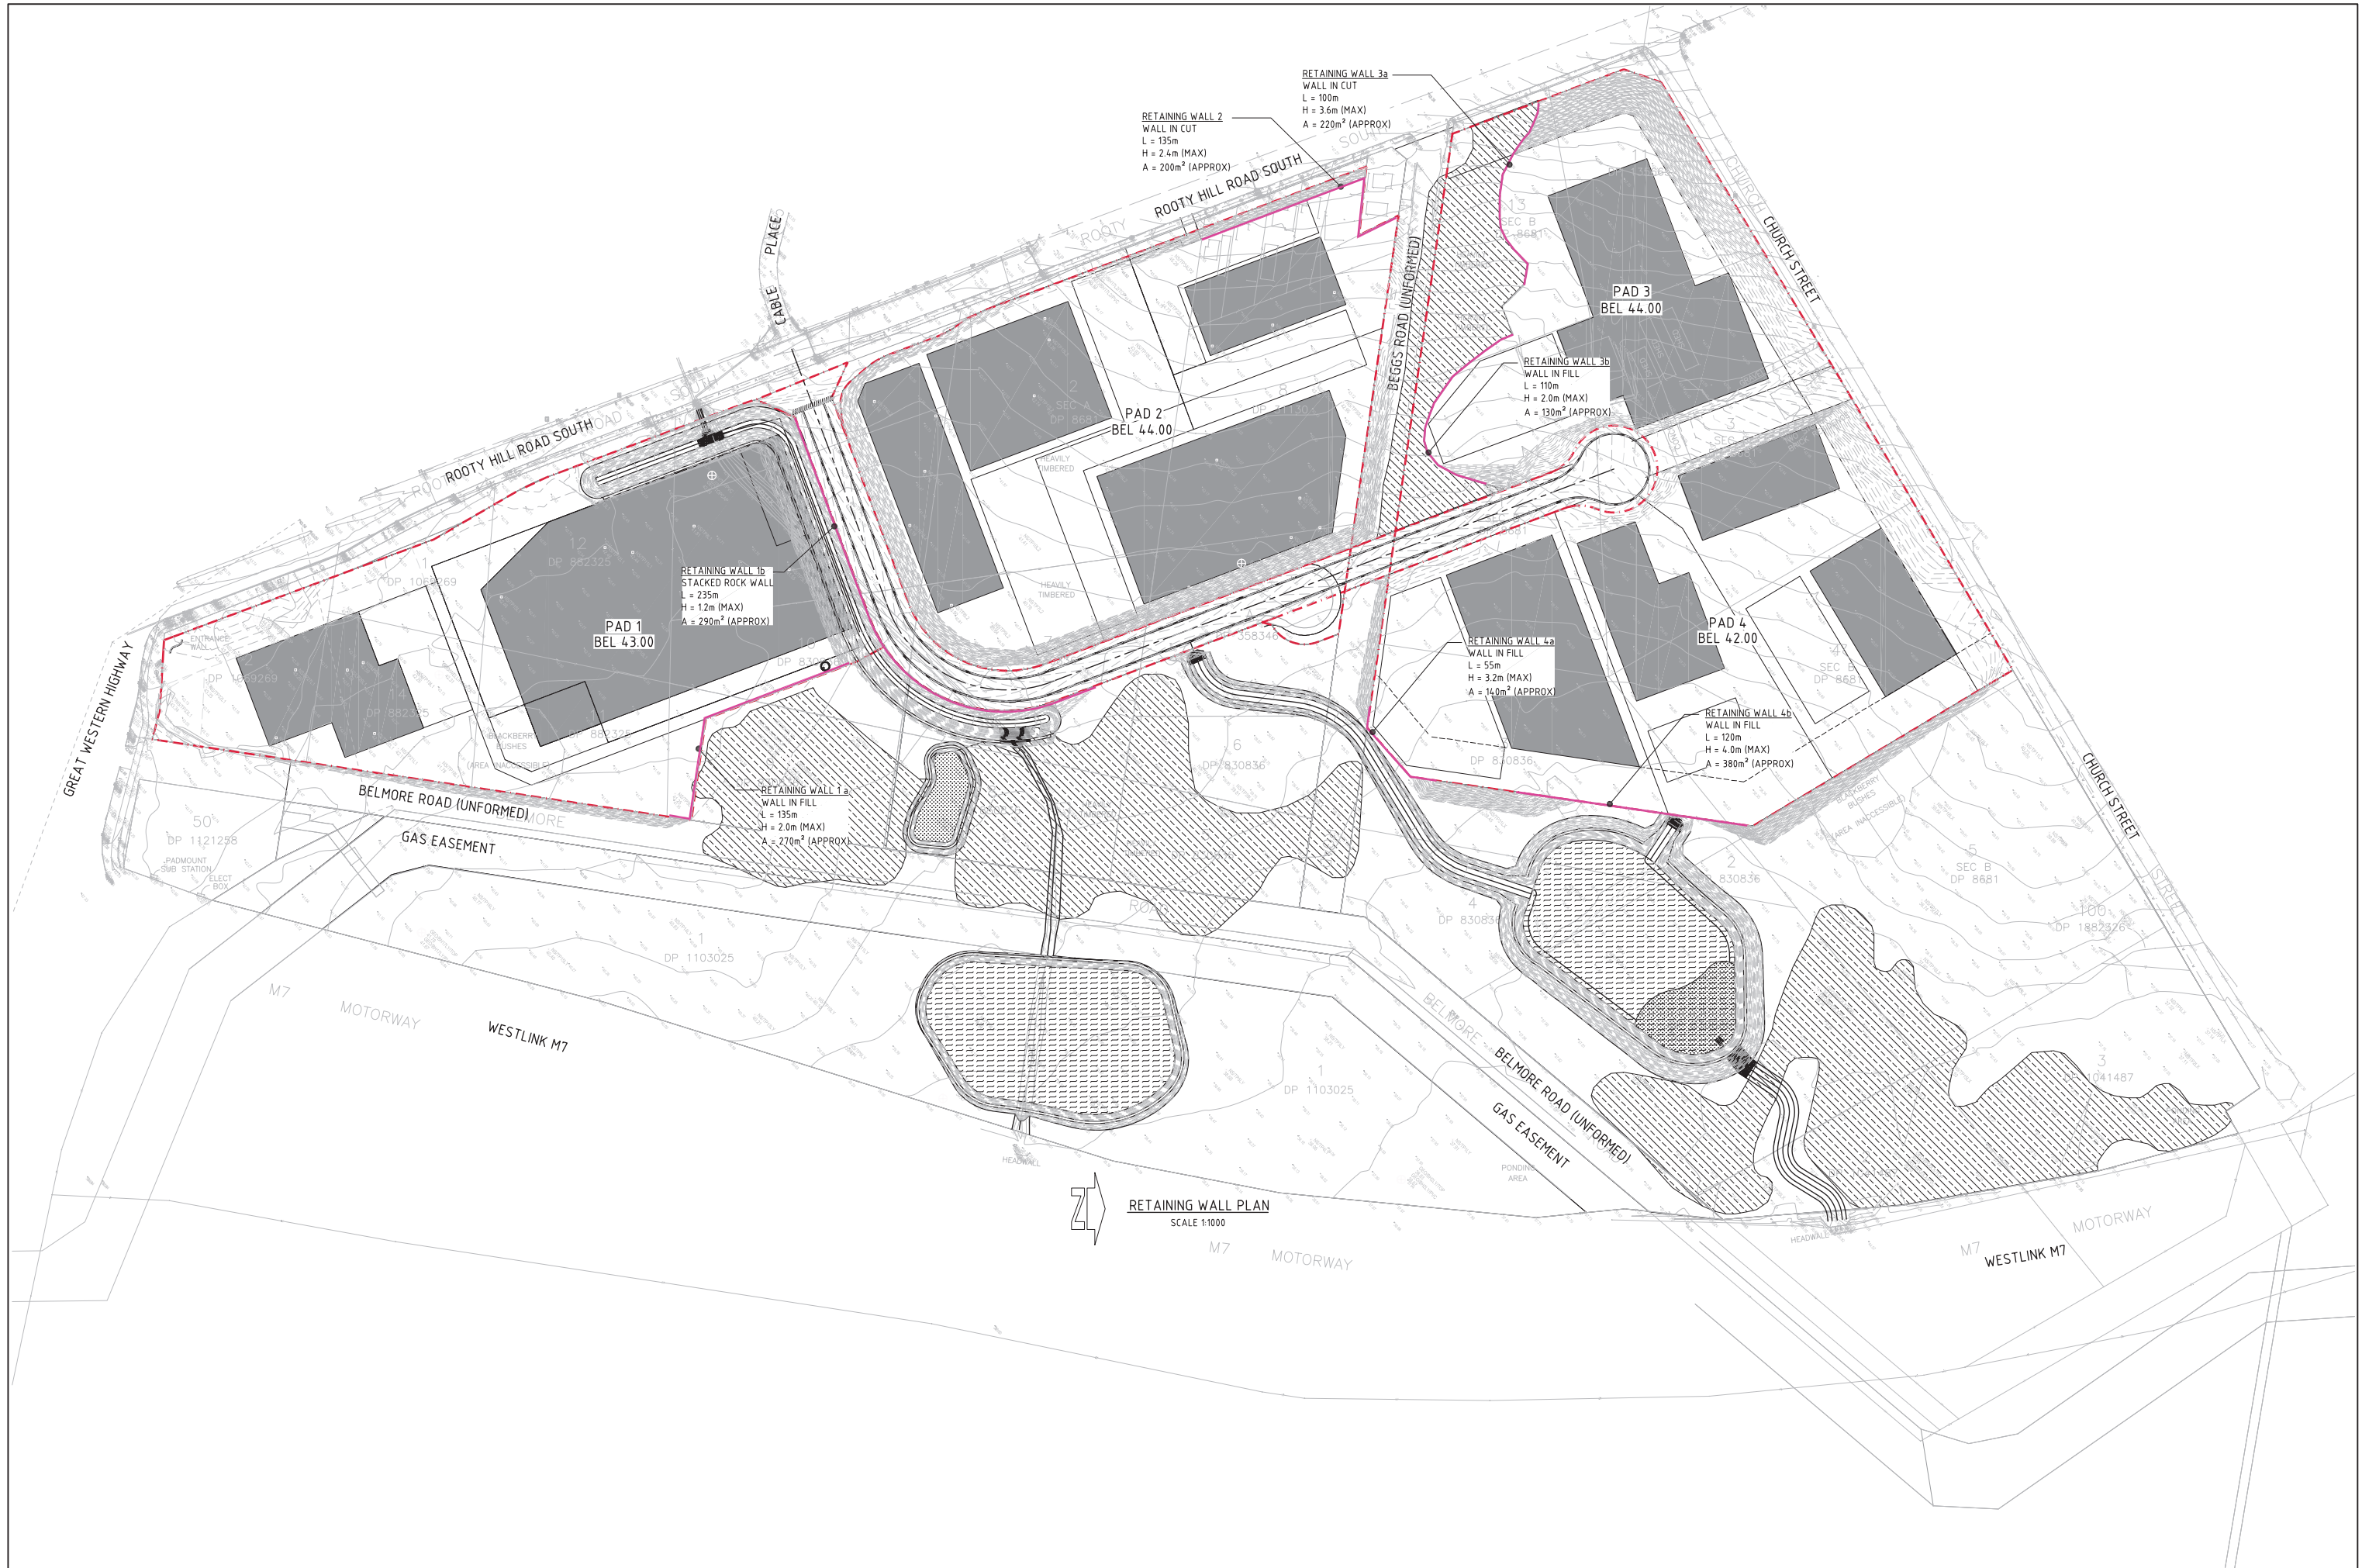


RETAINING WALL PLAN  
SCALE 1:1000

FOR SECTION 96

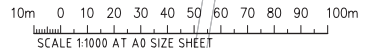


|                       |  
|-----------------------|--|--|--|----------|--|--|--|-------|--|--|--|---|--|--|--|---|--|--|--|---|--|--|--|--------------------------------------|--|--|--|------|--|--|--|-------|--|--|--|
|                       |  |  |  |          |  |  |  |       |  |  |  |  <b>Western Sydney Parklands Trust</b> |  |  |  |  <b>Costin Roe Consulting Pty Ltd.</b><br>Consulting Engineers |  |  |  |  <b>Consulting</b>            |  |  |  | DRAWING TITLE<br>RETAINING WALL PLAN |  |  |  |      |  |  |  |       |  |  |  |
|                       |  |  |  |          |  |  |  |       |  |  |  | WESTERN SYDNEY PARKLANDS TRUST<br>LEVEL 7, 10 VALENTINE AVE<br>PARRAMATTA NSW 2150                                          |  |  |  | PROJECT<br>EASTERN CREEK BUSINESS HUB<br>WESTERN SYDNEY PARKLANDS                                                                                   |  |  |  |  <b>COSTIN ROE CONSULTING</b> |  |  |  |                                      |  |  |  |      |  |  |  |       |  |  |  |
| ISSUED FOR SECTION 96 |  |  |  | 04.08.15 |  |  |  | A     |  |  
| AMENDMENTS            |  |  |  | DATE     |  |  |  | ISSUE |  |  |  | AMENDMENTS   |  |  |  | DATE   |  |  |  | ISSUE   |  |  |  | AMENDMENTS                           |  |  |  | DATE |  |  |  | ISSUE |  |  |  |
|                       |  
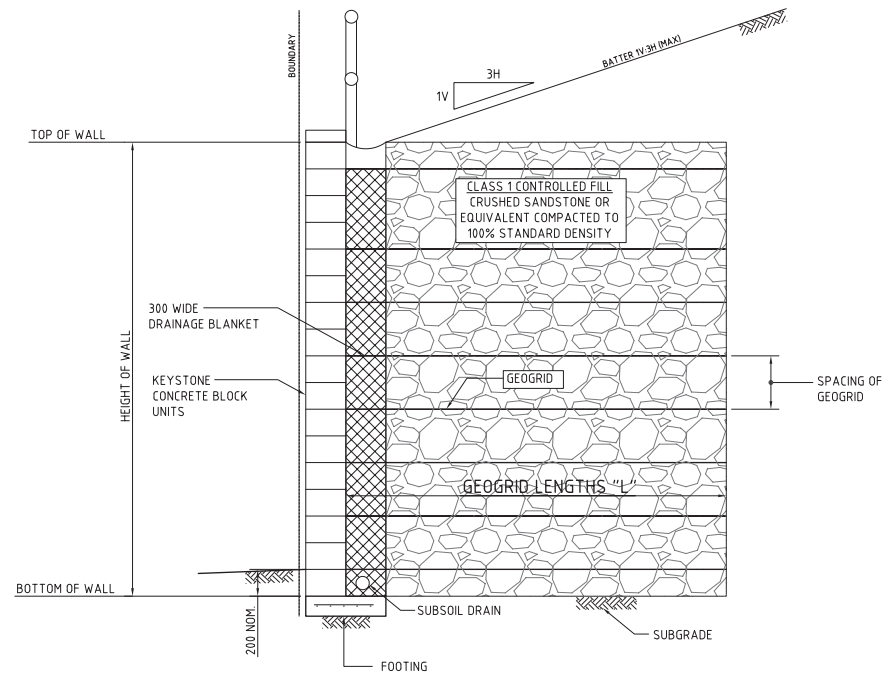

RETAINING WALL DETAIL IN FILL  
(REINFORCED EARTH WALL)  
SCALE 1:20


REINFORCED EARTH RETAINING WALL  
STRUCTURAL DESIGN TO D-C CONTRACTOR.

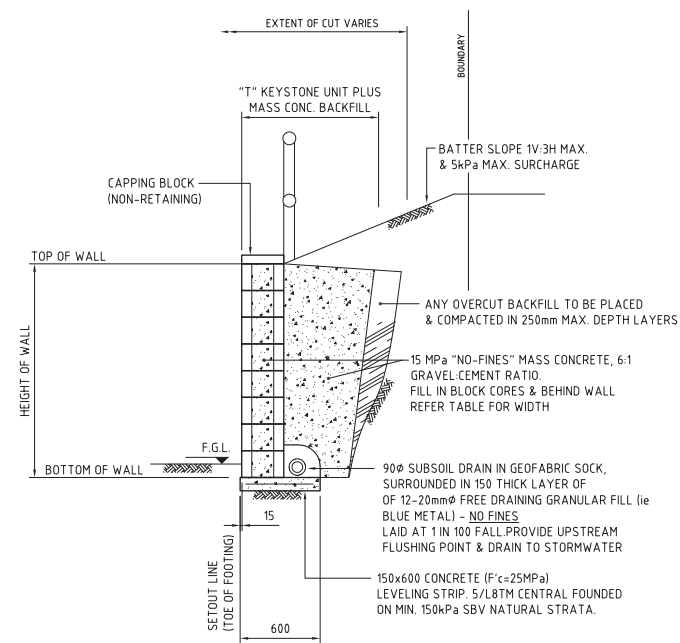

RETAINING WALL DETAIL IN CUT  
(‘NO-FINES’ MASS CONCRETE KEYSTONE WALL)  
SCALE 1:20

KEYSTONE RETAINING WALL STRUCTURAL  
DESIGN TO D-C CONTRACTOR.

NOTE:  
RETAINING WALL DESIGN PROVIDED  
FOR INFORMATION PURPOSES ONLY  
AND SUBJECT TO CHANGE FOLLOWING  
DETAILED DESIGN.

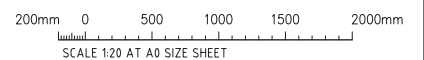

FOR SECTION 96

|                       |  |  |           |  |  |        |  |  |                            |  |  |                        |  |  |
|-----------------------|--|--|-----------|--|--|--------|--|--|----------------------------|--|--|------------------------|--|--|
| ISSUED FOR SECTION 96 |  |  | ARCHITECT |  |  | CLIENT |  |  | PROJECT                    |  |  | DRAWING TITLE          |  |  |
| AMENDMENTS            |  |  |           |  |  |        |  |  | EASTERN CREEK BUSINESS HUB |  |  | RETAINING WALL DETAILS |  |  |
| 04.08.15              |  |  |           |  |  |        |  |  | WESTERN SYDNEY PARKLANDS   |  |  |                        |  |  |
| A                     |  |  |           |  |  |        |  |  |                            |  |  |                        |  |  |
| DATE                  |  |  | DATE      |  |  | DATE   |  |  | DATE                       |  |  | DATE                   |  |  |
| ISSUE                 |  |  | ISSUE     |  |  | ISSUE  |  |  | ISSUE                      |  |  | ISSUE                  |  |  |
| AMENDMENTS            |  |  |           |  |  |        |  |  |                            |  |  |                        |  |  |
|                       |  |  |           |  |  |        |  |  |                            |  |  |                        |  |  |
|                       |  |  |           |  |  |        |  |  |                            |  |  |                        |  |  |
