

THE ROOTY HILL

MORREAU RESERVE




JBA - Urban Development Services
ABN 84 060 735 104
ACN 060 735 104
www.jbaurban.com.au
Level 7, 77 Berry Street North Sydney
NSW 2060 t +61 2 9956 6962

DISCLAIMER: JBA was not the original creator of this drawing. This Drawing has been updated based on previous plans by Architectus.

LEGEND

- Superlot Boundary
- New Access Road
- Open Drainage Channels
- Detention/ Biofiltration Basins
- Stormwater Pipes / Shallow Box Culverts
- CPW planting in open space*
- Signalised intersection (extent of works)
- Road widening

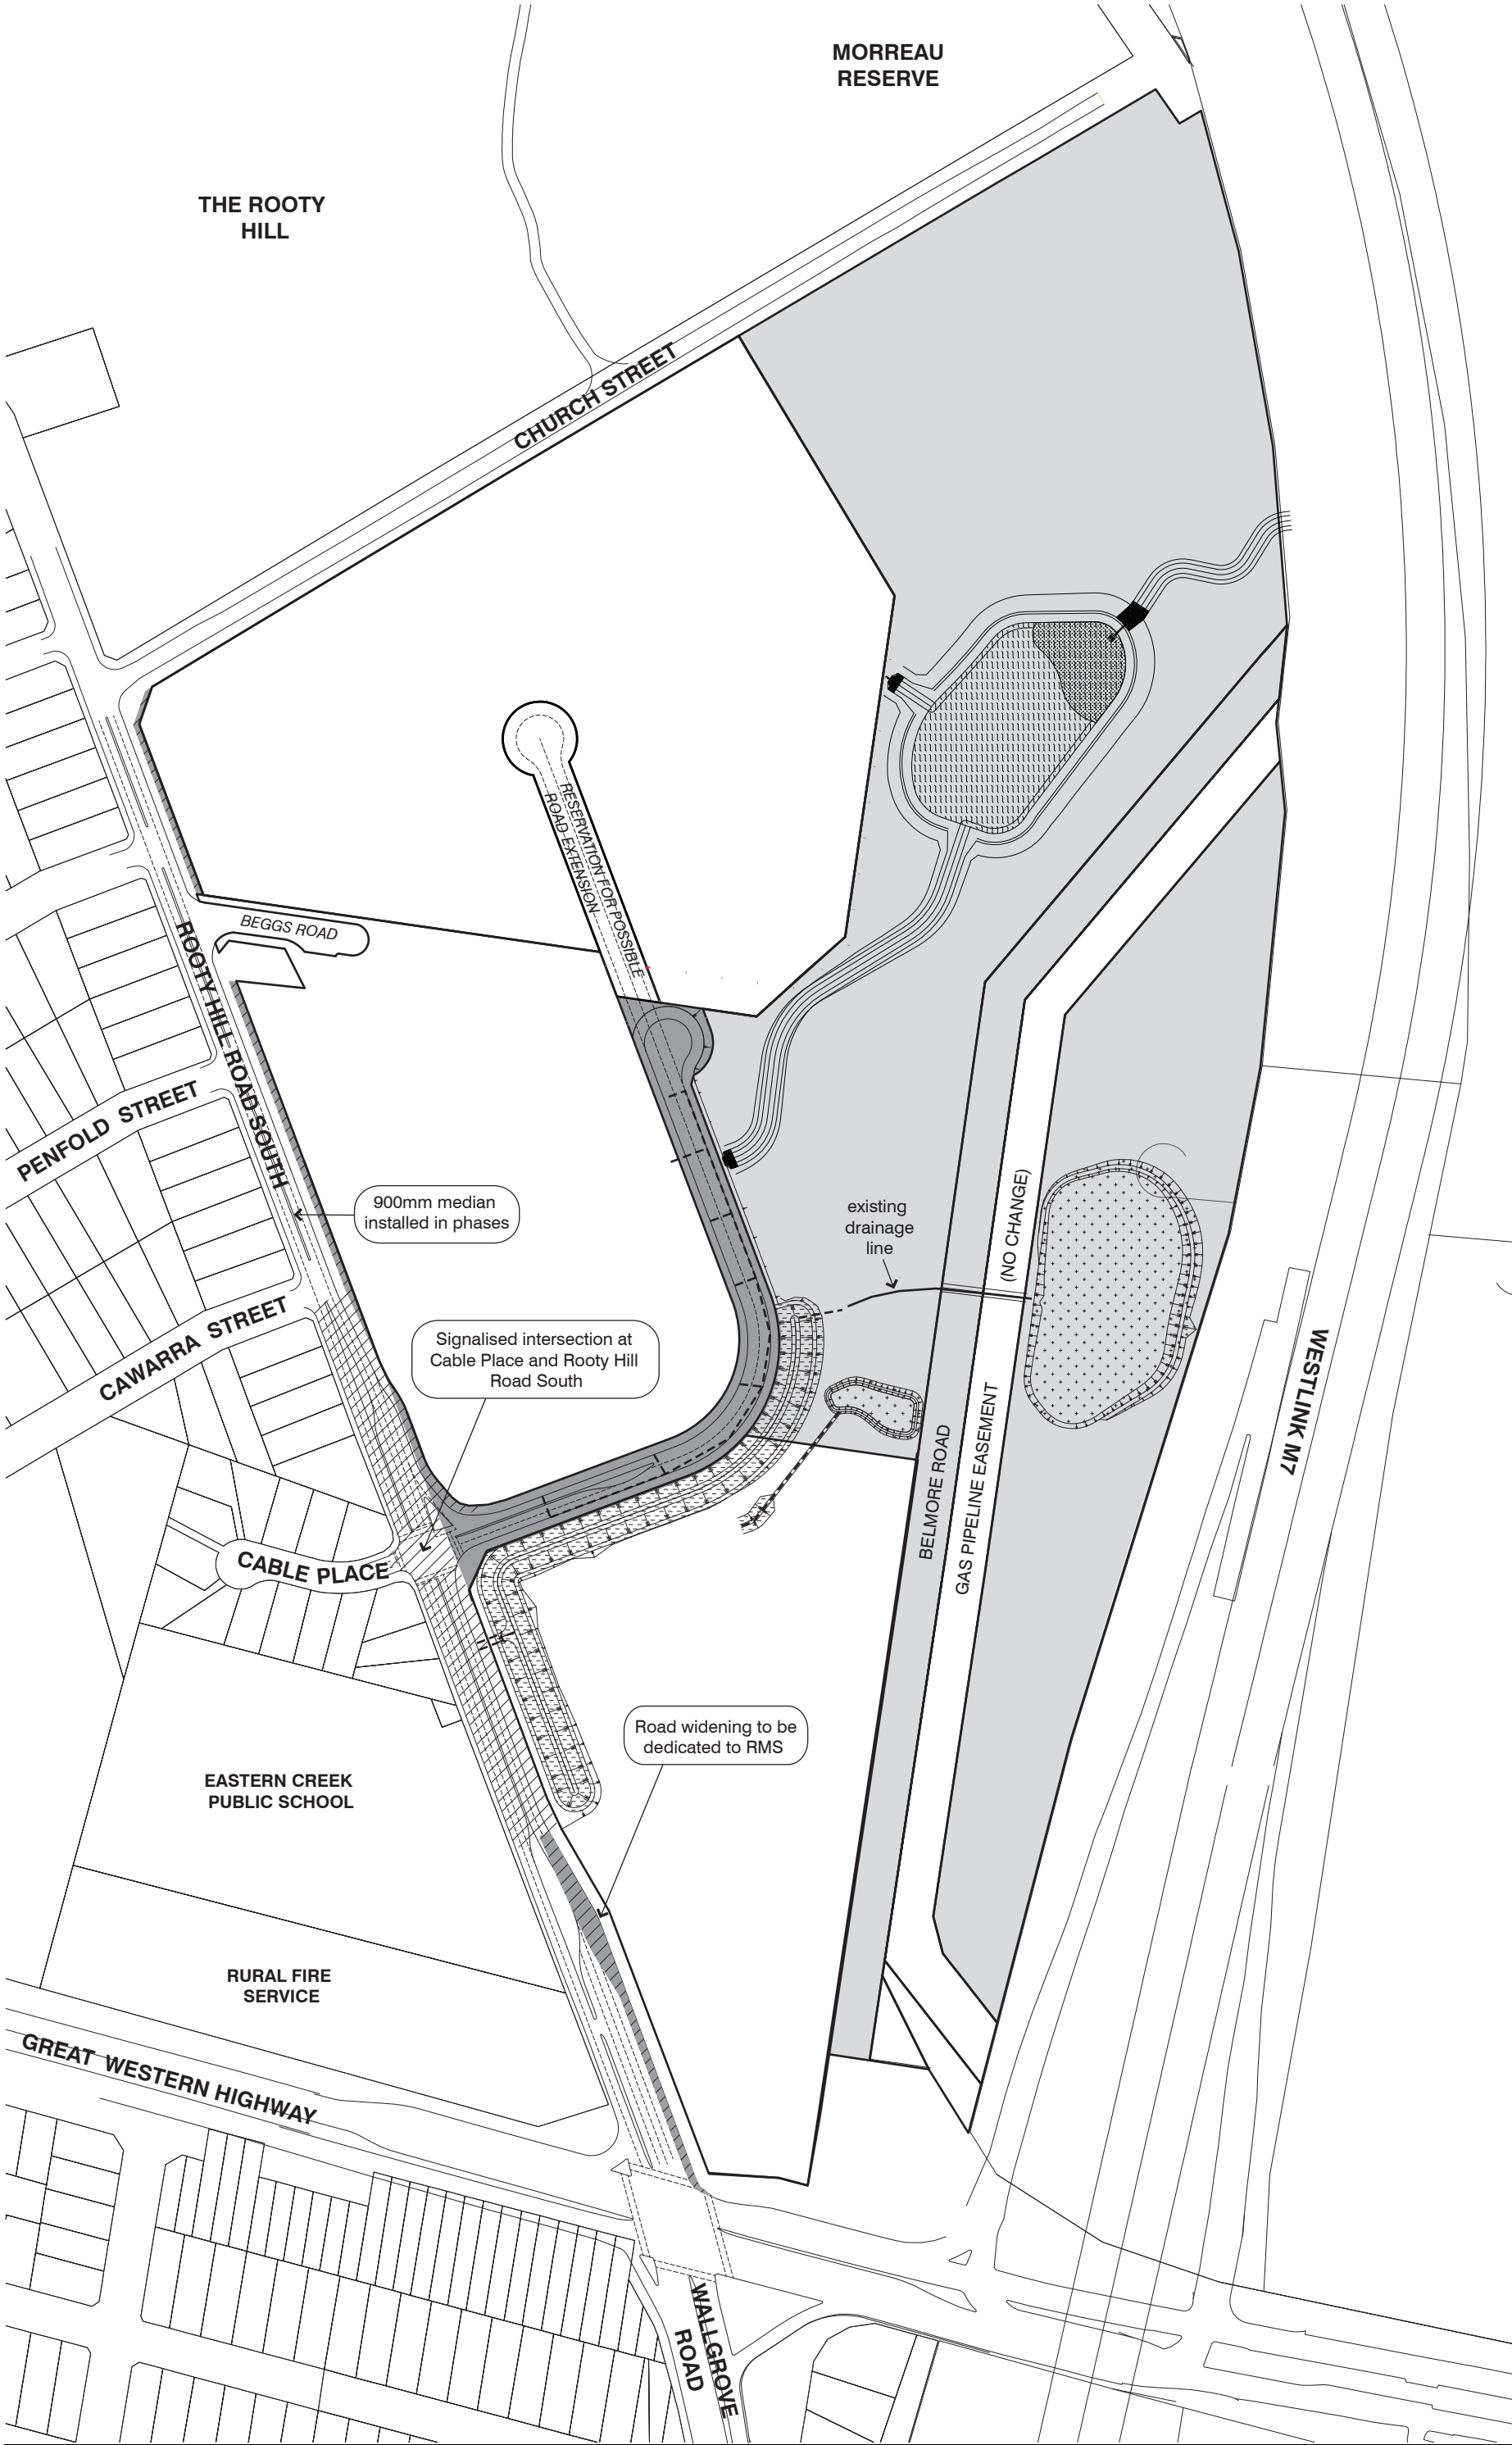

Note - *staged rollout as development progresses
- CPW planting proposed on existing Council land (50% of Belmore Rd and Beggs Rd)

EASTERN CREEK BUSINESS HUB - WESTERN SYDNEY PARKLANDS

DATE	30th June, 2017	PREPARED FOR	Western Sydney Parklands Trust	ENABLING INFRASTRUCTURE WORKS	SCALE 1:3000 @ A3	DRAWING	B
------	-----------------	--------------	--------------------------------	-------------------------------	-------------------	---------	---