


LOT 2 PARKING STAGE 1

ACCESSIBLE	10
LOADING	1
PARENTS	4
RETAIL CLASS 3A	413
WOOLWORTHS PICK-UP	4
TOTAL	432

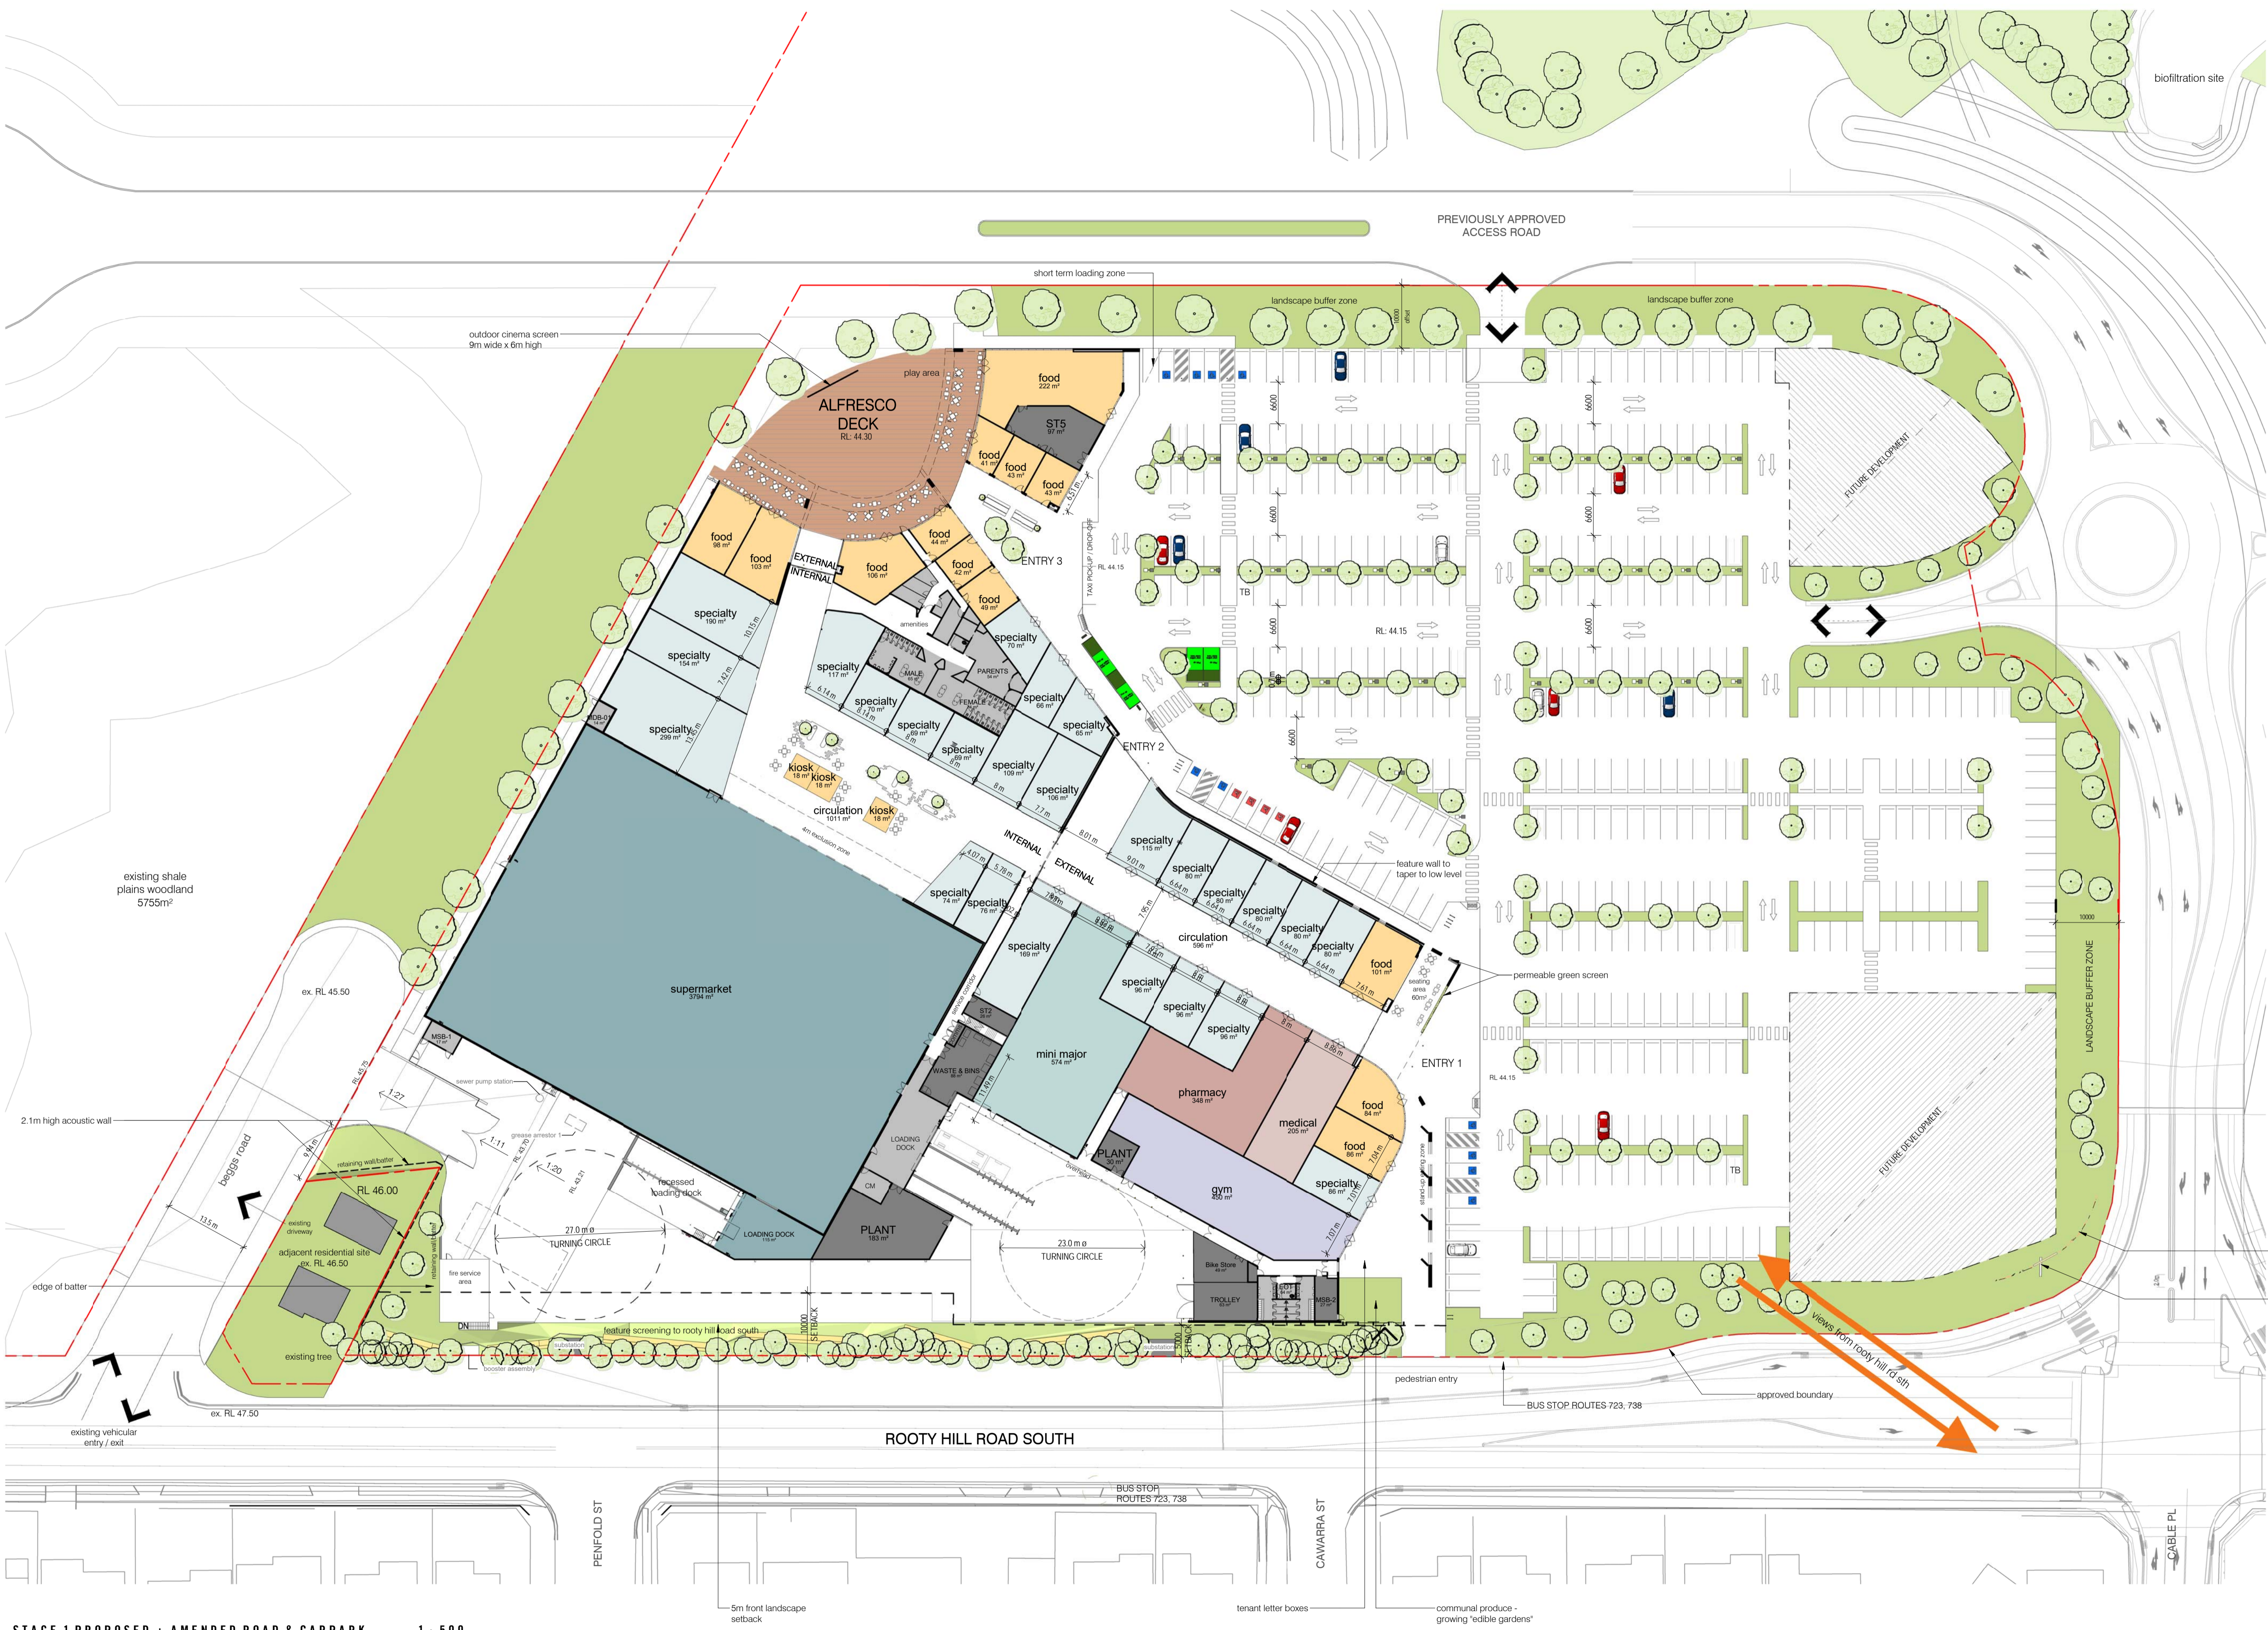

STAGE 1 PROPOSED + AMENDED ROAD & CARPARK 1 : 500

no.	date	ISSUE / revision	by
P11	15/01/18	FOR INFORMATION	PLE

"A place where people can be proud of and feel completely comfortable".

client
Frasers Property

project - address
**EASTERN CREEK QUARTER
ROOTY HILL ROAD SOUTH,
NSW, 2766**

drawing title
STAGE 1 PROPOSED PLAN

D.A. ISSUE


job no.
2015-088

drawing no.
DA38

issue
P 1

scale @ A1
1 : 500

drawn
PLE

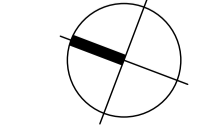

MELBOURNE
SYDNEY
PERTH



i2c.COM.AU

1800 422 533

20/06/2018 12:39:00 PM