


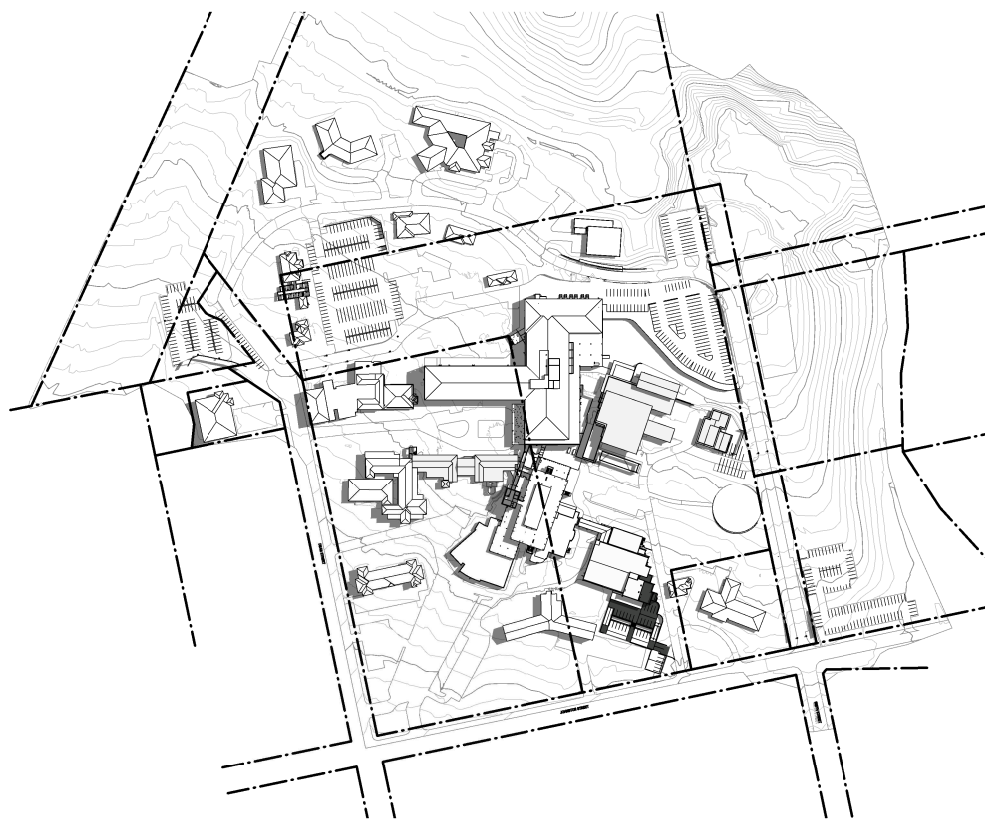


1 SSD SUMMER SOLSTICE 23 DEC 9AM
1:2000




2 SSD SUMMER SOLSTICE 23 DEC 12 MIDDAY
1:2000



3 SSD SUMMER SOLSTICE 23 DEC 3PM
1:2000

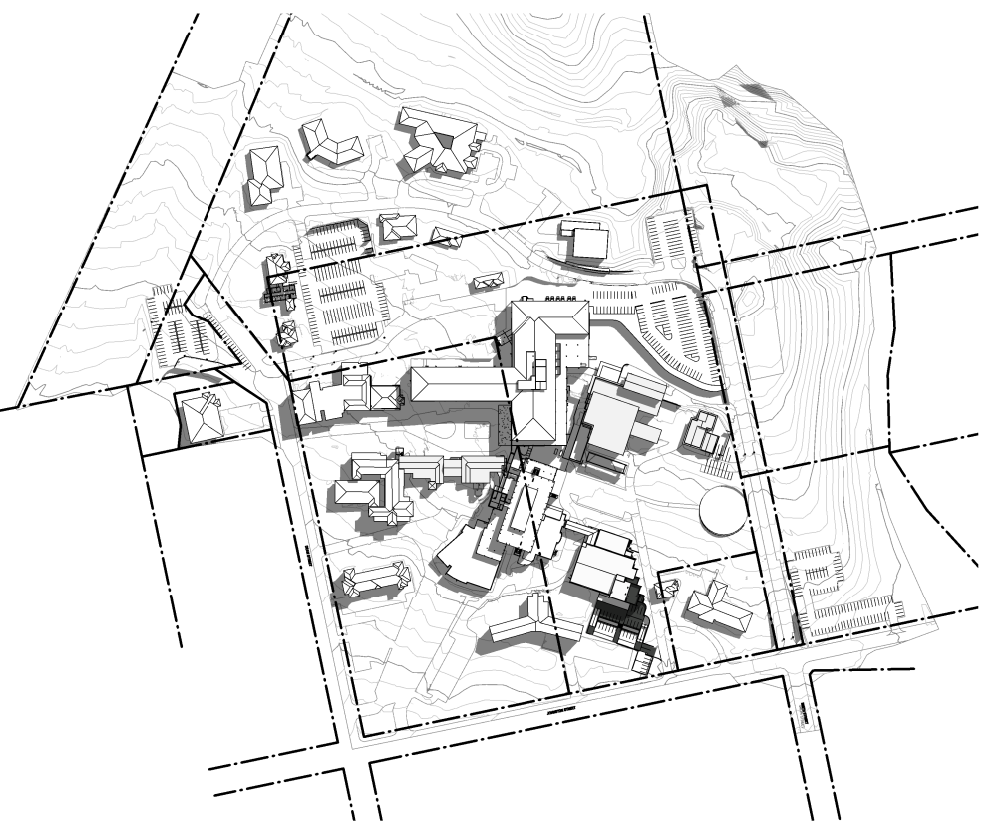

4 SSD AUTUMN EQUINOX 22 MAR 9AM
1:2000

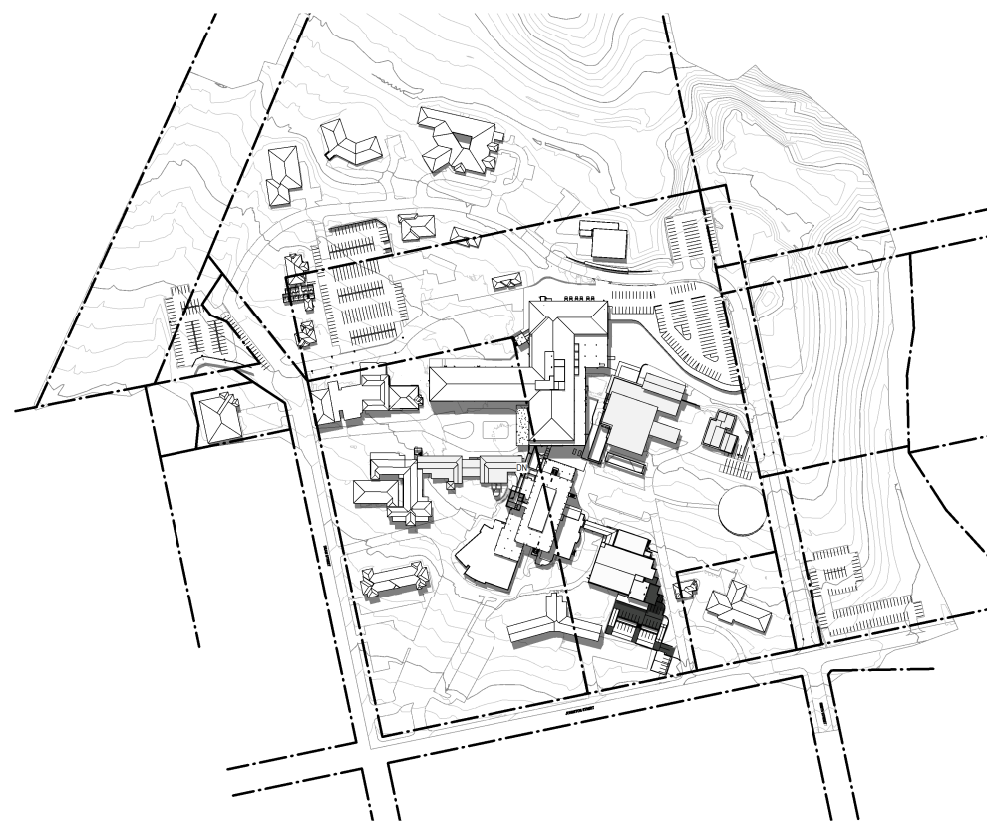

5 SSD AUTUMN EQUINOX 22 MAR 12 MIDDAY
1:2000



6 SSD AUTUMN EQUINOX 22 MAR 3PM
1:2000

DRAWINGS INDEXING SYSTEM			
FOR PROJECT SERVICES LOGISTICS USE ONLY			
☐ GROUND PLANS	☐ MISCELLANEOUS DETAILS	AUTHORISED	
☐ CONSTRUCTION DETAILS	☐ OTHER	IM	
☐ ELEVATIONS	☐ PLAY STRUCTURES		
☐ EXTERNAL WORKS	☐ ROOF PLAN		
☐ FLOODS	☐ SECTIONS		
☐ FLOOR PLAN	☐ SETOUT PLAN		
☐ FURNITURE & EQUIPMENT	☐ SITE PLAN		
☐ HYDRAULICS	☐ STANDARDS		
☐ MASTER PLAN			



PROJECT MANAGER
aurecon
Aurecon
Level 2, 116 Military Road,
Neutral Bay, Sydney NSW 2089
T +61 2 9485 5599
F +61 2 9485 5598
ABN 19 050 611 437

MECHANICAL & ELECTRICAL
STEENSEN VARMING
Level 6, 31 Castlereagh St,
Sydney NSW 2000
T +61 (02) 9967 2200
F +61 (02) 9967 2992
ABN

HYDRAULIC & FIRE
Donnelley Simpson Cleary
Consulting Engineers Pty Ltd
50 Hill Street,
Roseville NSW 2059
T +61 2 9416 1177
F +61 2 9416 9251
ABN 19 050 611 437

STRUCTURE & CIVIL
TTW
Level 3, 48 Chandos Street,
St Leonards, Sydney NSW 2065
T +61 2 8943 2266
F +61 2 8934 0001
ABN 24 101 643 010

COST MANAGER
Davis Langdon
Level 21, 400 George Street,
Sydney NSW 2000
T +61 2 8934 2266
F +61 2 8934 0001
ABN

ARCHITECT & PRINCIPAL CONSULTANT
McConnell Smith & Johnson
Level 2, 300 George Street,
Sydney NSW 2000
T +61 2 9333 8888
F +61 2 9333 2402
ABN 45 000 829 831

DRAWN
Author
DESIGN
MSJ
DISCIPLINE
TEAM LEADER
AUTHORISED
FOR ISSUE

DRAFTING CHECK
Checker
DESIGN VERIFICATION
SIGN OFF DATE
2012-06-14


PROJECT
TAMWORTH HOSPITAL REDEVELOPMENT
DEAN STREET, TAMWORTH NSW 2340
DRAWING NAME
SITE SHADOW DIAGRAMS - SUMMER SOLSTICE & AUTUMN EQUINOX

ZONE	SCALE	AT
NZ	1:2000	A0 SIZE
PHASE	MASTER SITE No	CLIENT REF No
SSD	DRAWING NUMBER	REVISION SHEET No
	SSD-AR-NZ-00-01090	2

FOR DEVELOPMENT APPLICATION




1 SSD WINTER SOLSTICE 23 JUN 9AM
1:2000

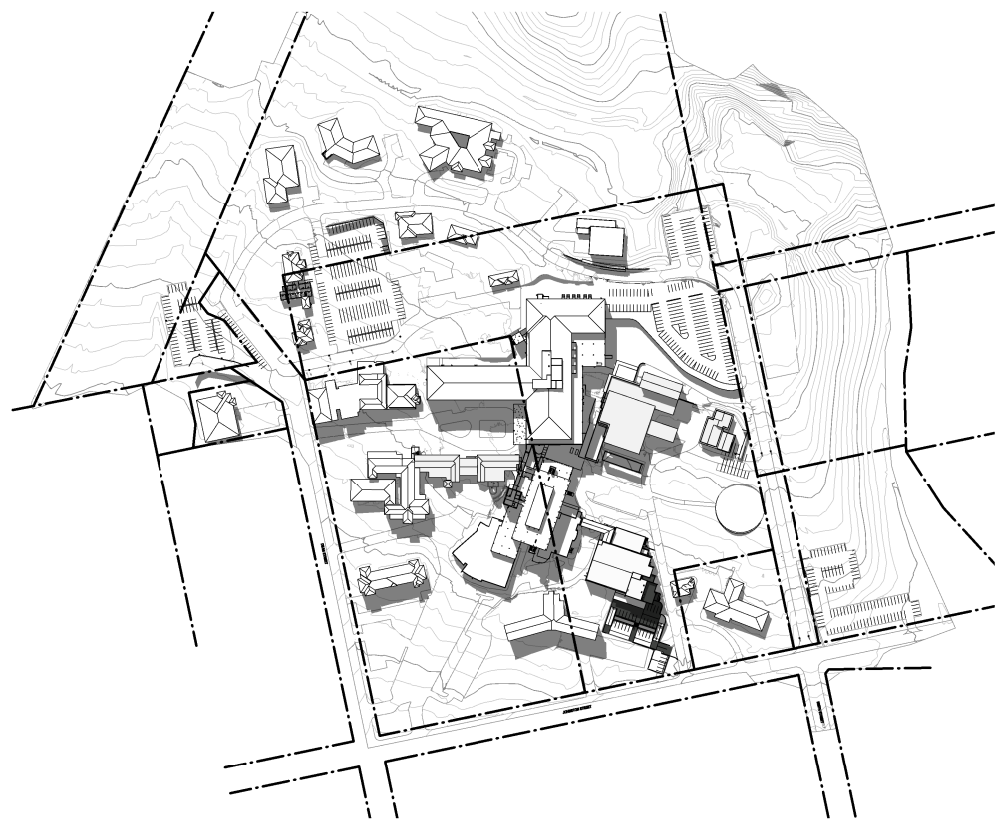


2 SSD WINTER SOLSTICE 23 JUN 12 MIDDAY
1:2000




3 SSD WINTER SOLSTICE 23 JUN 3 PM
1:2000

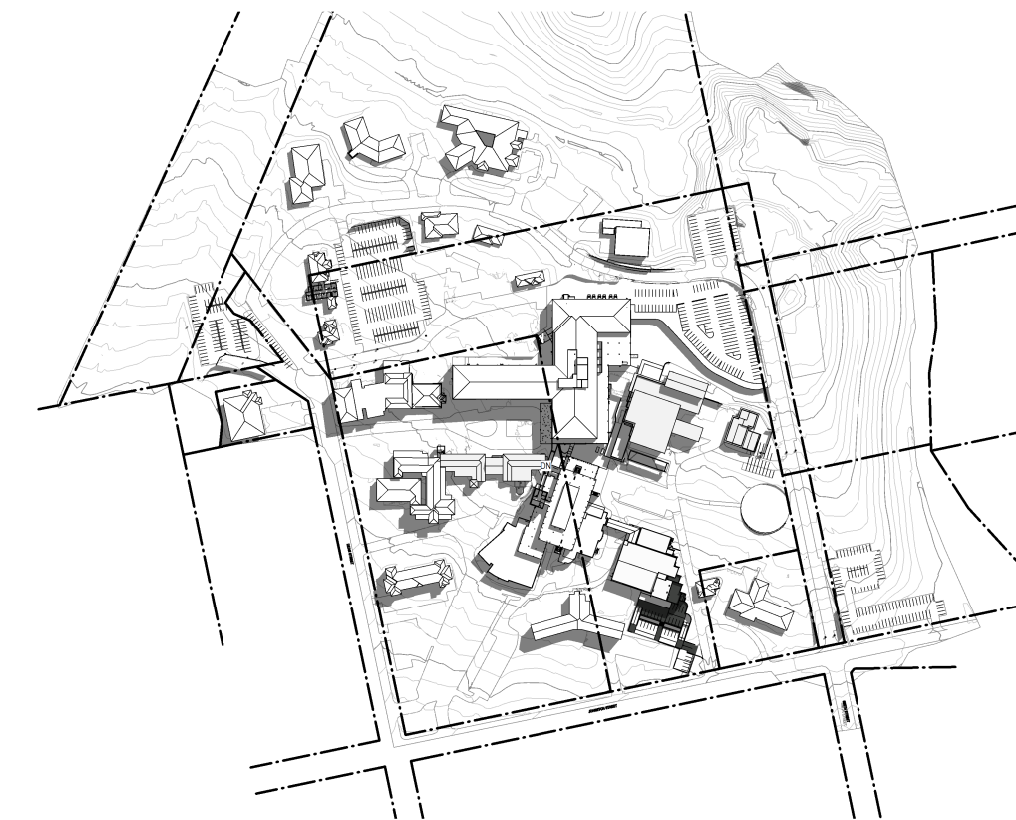

4 SSD SPRING EQUINOX 22 SEP 9AM
1:2000

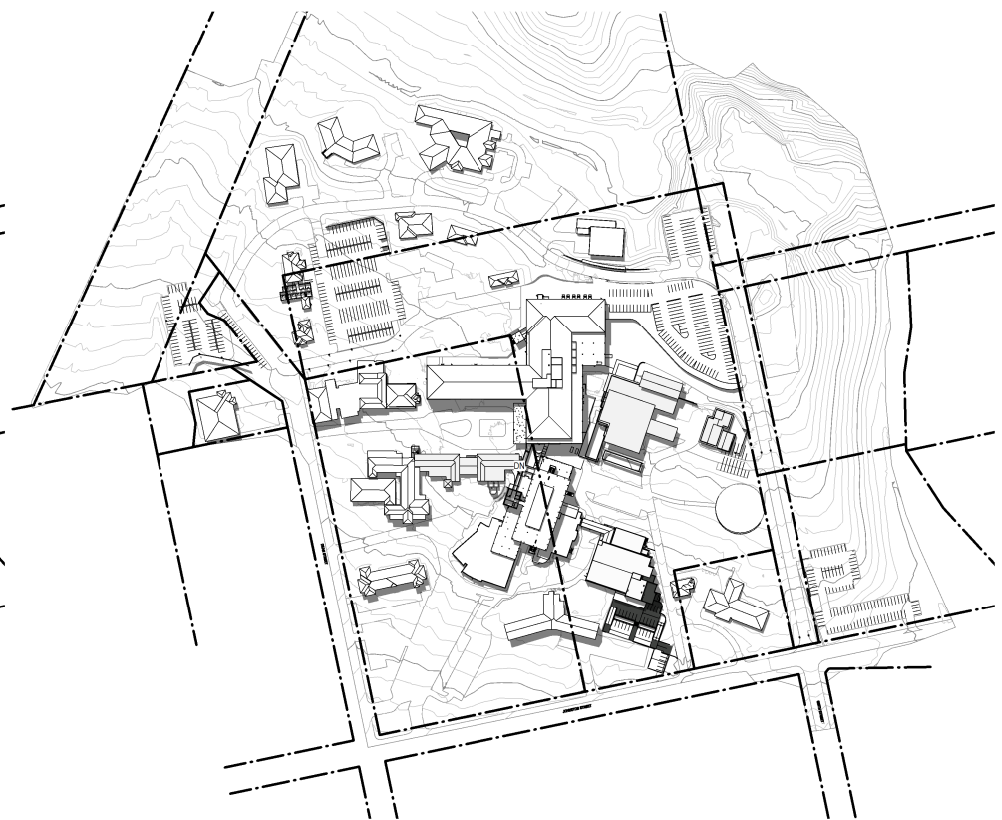

5 SSD SPRING EQUINOX 22 SEP 12 MIDDAY
1:2000

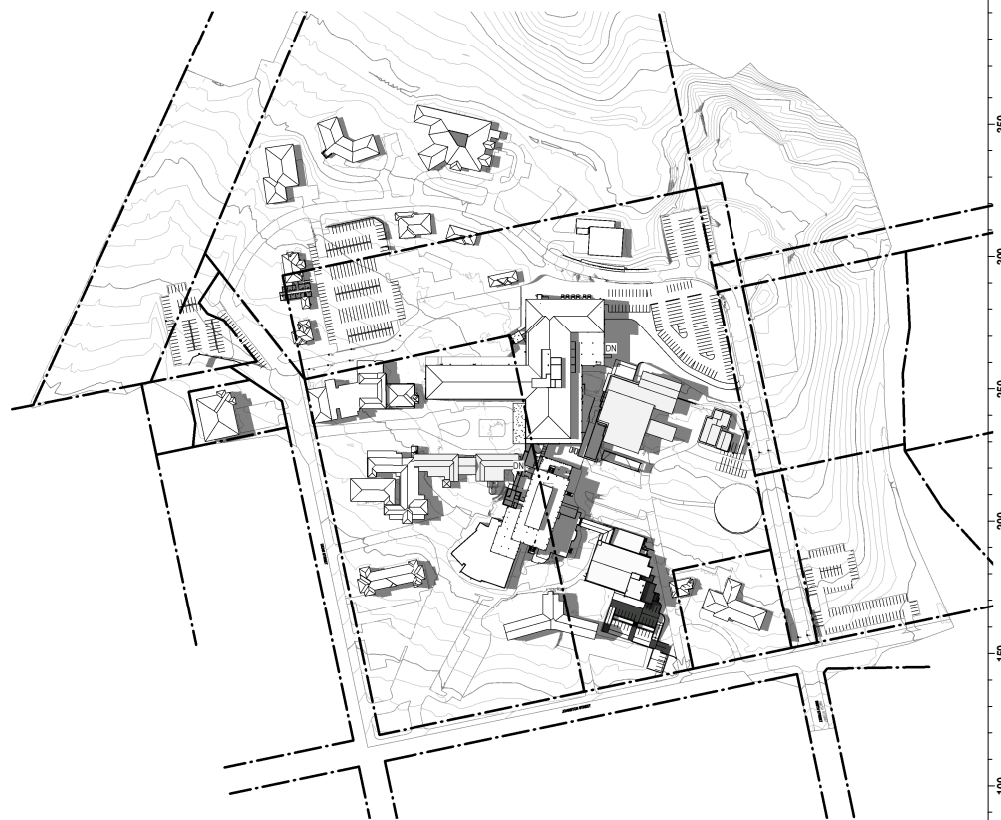

6 SSD SPRING EQUINOX 22 SEP 3PM
1:2000

FOR DEVELOPMENT APPLICATION

FORM BPRS F101A DRAWINGS INDEXING SYSTEM FOR PROJECT SERVICES LOGISTICS USE ONLY		CLIENT		PROJECT MANAGER		MECHANICAL & ELECTRICAL		HYDRAULIC & FIRE		STRUCTURE & CIVIL		COST MANAGER		ARCHITECT & PRINCIPAL CONSULTANT		DRAWN		DRAFTING CHECK		PROJECT		ZONE		SCALE		AT	
☐ GROUND PLANS ☐ CONSTRUCTION DETAILS ☐ ELEVATIONS ☐ EXTERNAL WORKS ☐ FLOORS ☐ FURNITURE & EQUIPMENT ☐ HYDRAULICS ☐ MASTER PLAN		☐ MISCELLANEOUS DETAILS ☐ OTHER ☐ PLAY STRUCTURES ☐ ROOF PLAN ☐ SECTIONS ☐ SETOUT PLAN ☐ SITE PLAN ☐ STANDARDS		AMENDMENTS		aurecon Level 2, 116 Military Road, Sydney NSW 2000 T +61 (0) 9465 5599 F +61 (0) 9465 5598 ABN 19 050 611 437		Donnelley Simpson Cleary Consulting Engineers Pty Ltd 50 Hill Street, Roseville NSW 2059 T +61 (0) 9416 8200 F +61 (0) 9416 8201 ABN 19 050 611 437		TTW Level 3, 48 Chandos Street, Sydney NSW 2000 T +61 (0) 9416 1177 F +61 (0) 9416 1177 ABN 24 101 643 010		Davis Langdon Level 21, 400 George Street, Sydney NSW 2000 T +61 (0) 8934 2222 F +61 (0) 8934 0001 ABN 45 000 829 831		McConnell Smith & Johnson 38 Richards Avenue, Sunny Hills NSW 2010 T +61 (0) 8353 8888 F +61 (0) 8330 2402 ABN 45 000 829 831		Author MSJ DISCIPLINE TEAM LEADER AUTHORISED FOR ISSUE		Checker MSJ DESIGN VERIFICATION SIGN OFF DATE 2012-06-14		TAMWORTH HOSPITAL REDEVELOPMENT DEAN STREET, TAMWORTH NSW 2340 DRAWING NAME SITE SHADOW DIAGRAM - WINTER SOLSTICE & SPRING EQUINOX		NZ PHASE SSD		1:2000 MASTER SITE No DRAWING NUMBER SSD-AR-NZ-00-01091		A0 SIZE CLIENT REF No REVISION SHEET No 2	

14-Jun-12 10:51:37 AM