




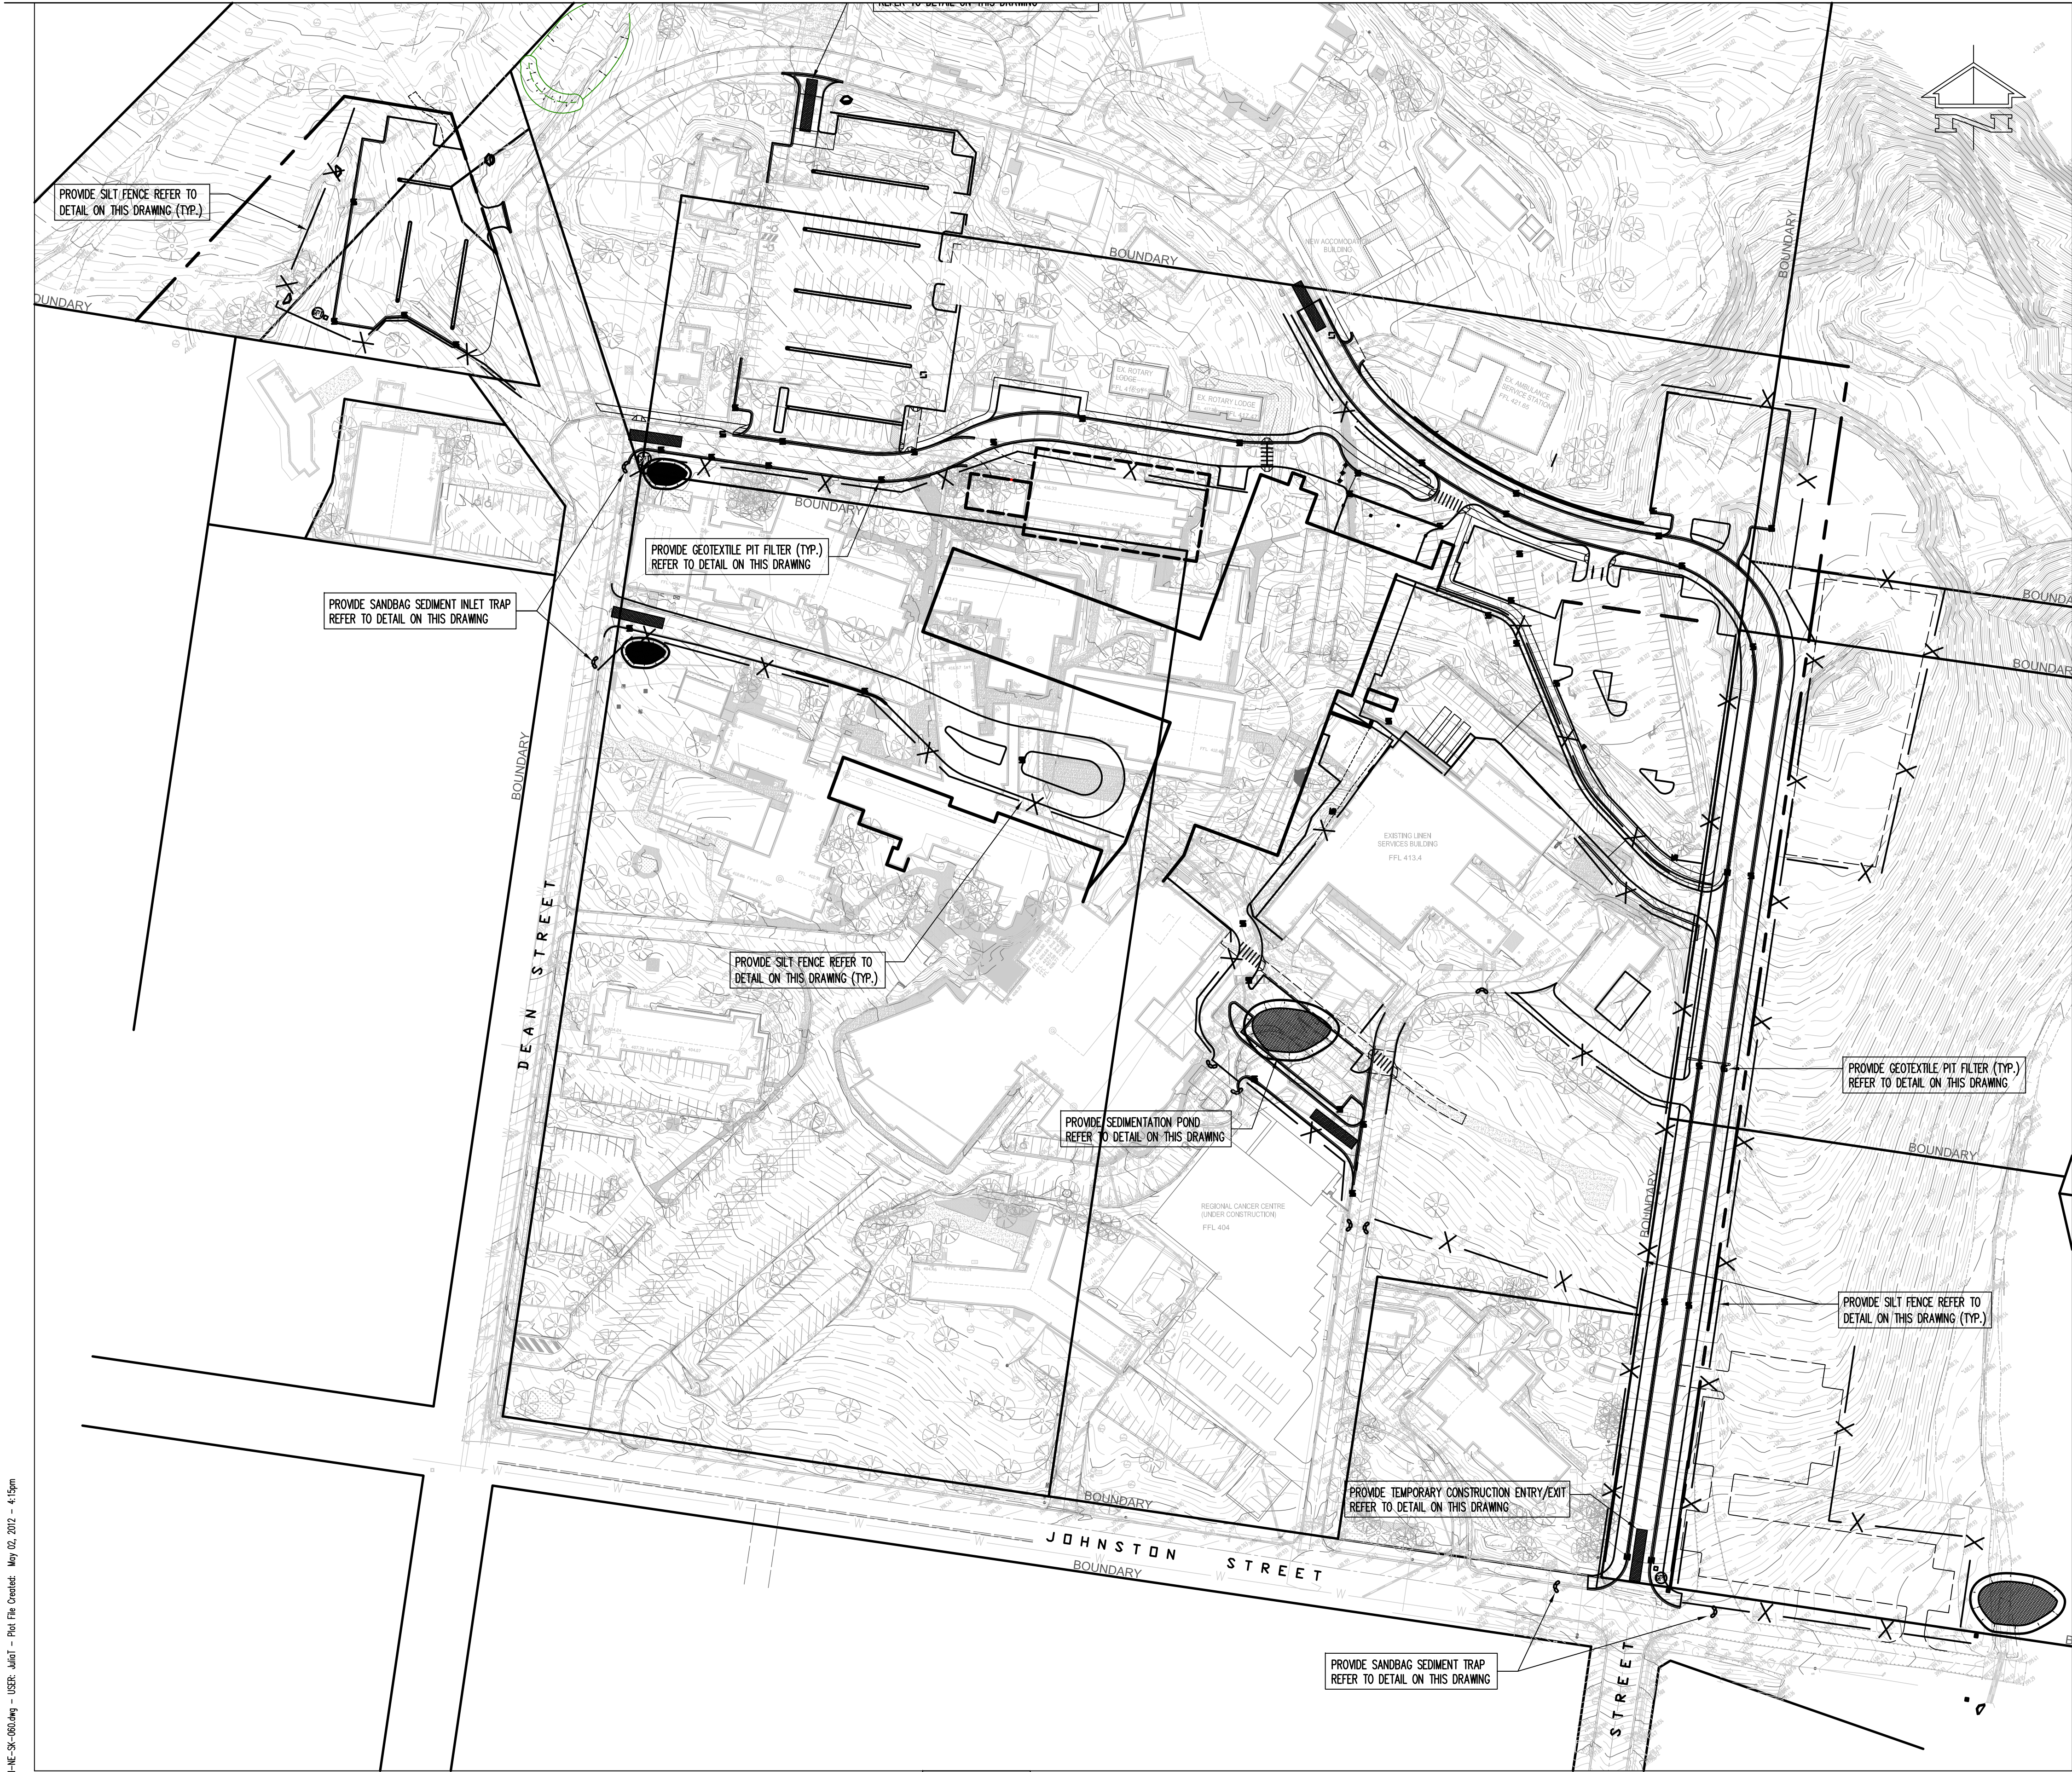


PLAN
SCALE 1: 1000

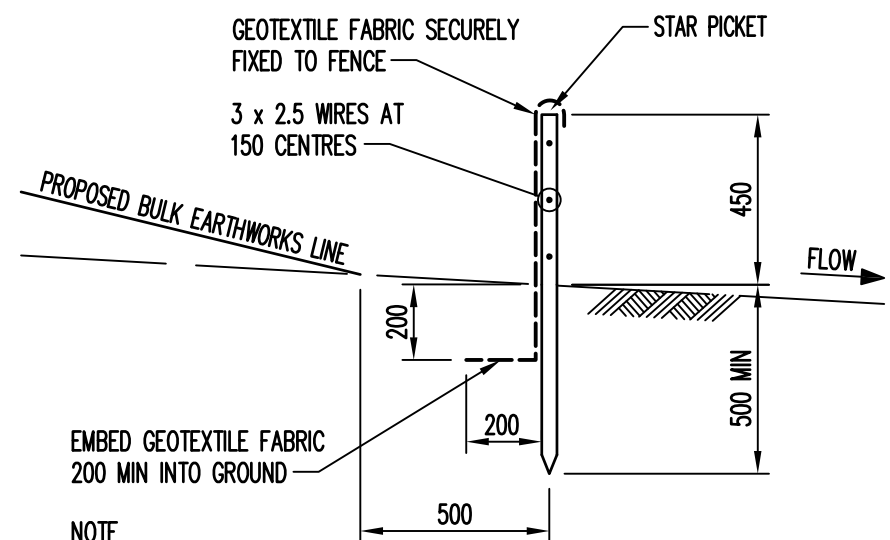


SILTATION FENCE DETAIL
SCALE 1: 20

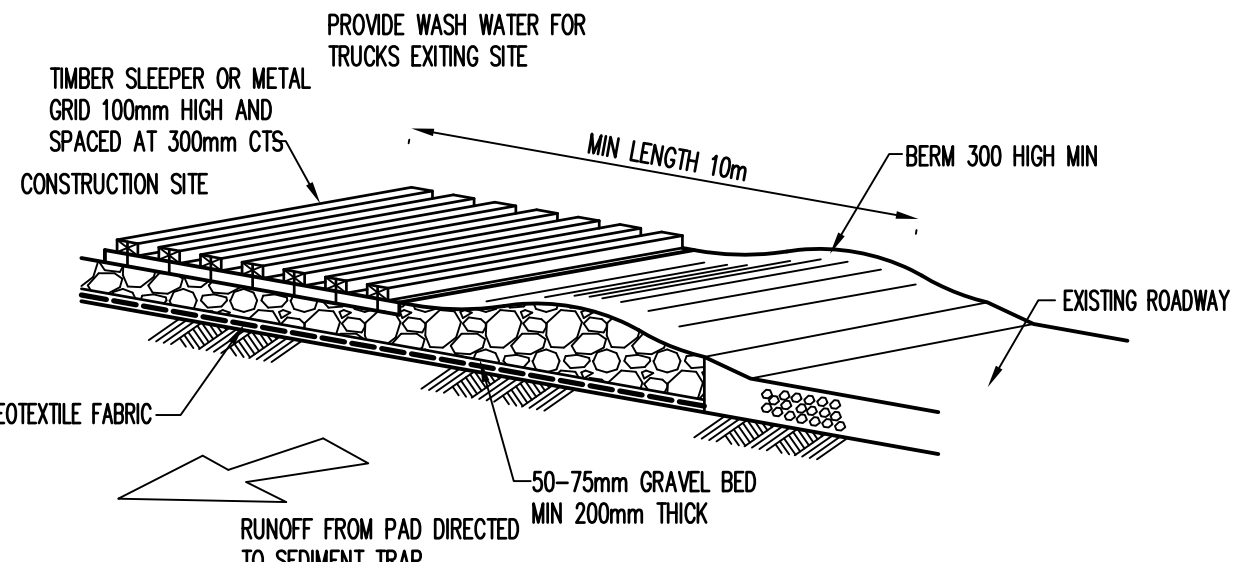


TEMPORARY CONSTRUCTION VEHICLE EXIT
NTS

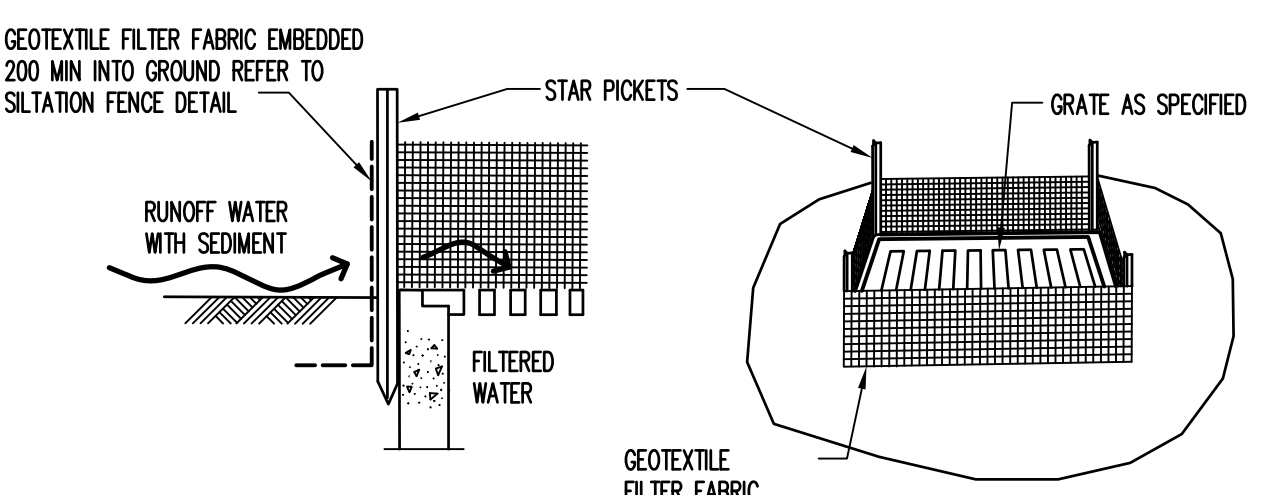


GEOTEXTILE FILTER FABRIC PIT SURROUND
NTS

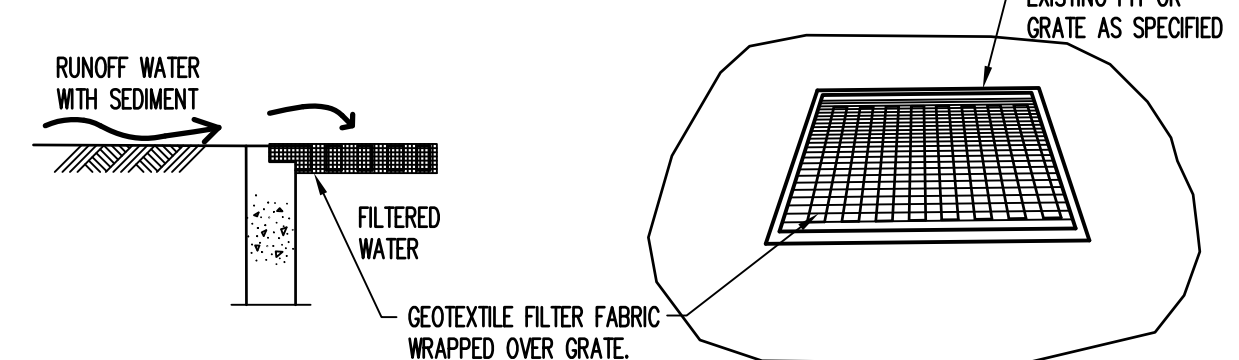

GEOTEXTILE PIT FILTER
NTS

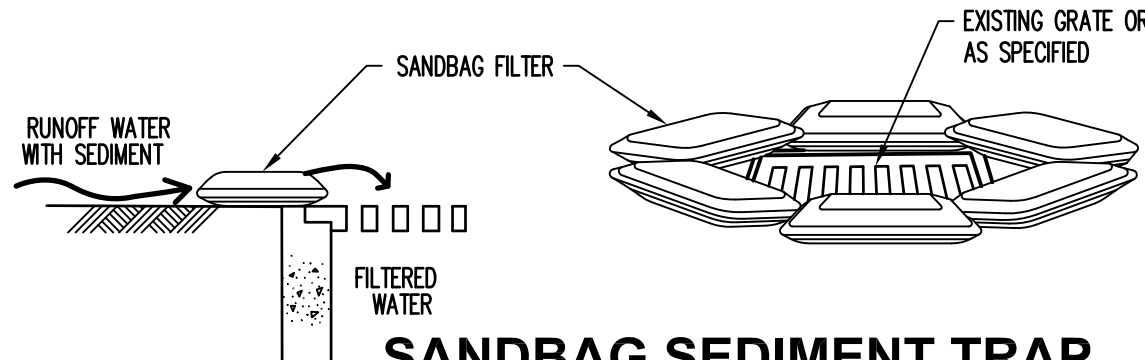

SANDBAG SEDIMENT TRAP
NTS

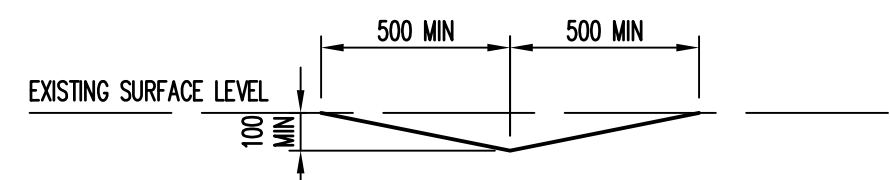

TYPICAL SECTION THROUGH CATCH DRAIN
SCALE 1: 20

PathName: SD-CI-NE-SK-060.dwg - User: jwh1 - Plot File Created: May 02, 2012 - 4:15pm

A1	0	1	2	3	4	5	6	7	8	9	10
01	ISSUE FOR INFORMATION	SB	JT	02.05.12							
Rev	Description	Eng	Draft	Date	Rev	Description	Eng	Draft	Date		

Project Manager
aurecon
AURECON
Level 2, 116 Military Road
Neutral Bay NSW 2089
T: +61 2 9465 5599 F: +61 2 9465 5598
sydney@aurecogroup.com

Architect
McCONNEL SMITH & JOHNSON
35 Richards Avenue
Surry Hills NSW 2010
T: +61 2 8353 8888 F: +61 2 9332 2402
msjdesign@msjgroup.com.au

Consulting Engineers
TaylorThomsonWhitting
48 Chandos Street St Leonards NSW 2065
T: +61 2 9439 7288 F: +61 2 9439 3146 ttwsyd@ttw.com.au
Taylor Thomson Whitting (NSW) Pty Ltd A.C.N. 113 578 377

Project
TAMWORTH RURAL REFERRAL HOSPITAL, STAGE 2

Sheet Subject
EROSION & SEDIMENT CONTROL PLAN

Scale : A1, A3
AS SHOWN
Job No
111779
Plot File Created: May 02, 2012 - 4:15pm
Drawn
JT
Drawing No
SD-CI-NE-SK-060
Revision
[01]