




Rev.	Description	Date
A	For Review - Co-ordination Issue Only	27.04.2012
B	Preliminary - Issued For Discussion	08.05.2012
C	Preliminary - Draft Project Application	15.06.2012
D	Draft Project Application Issue	15.06.2012
E	Draft Project Application Issue	19.06.2012
F	Project Application Issue	26.06.2012

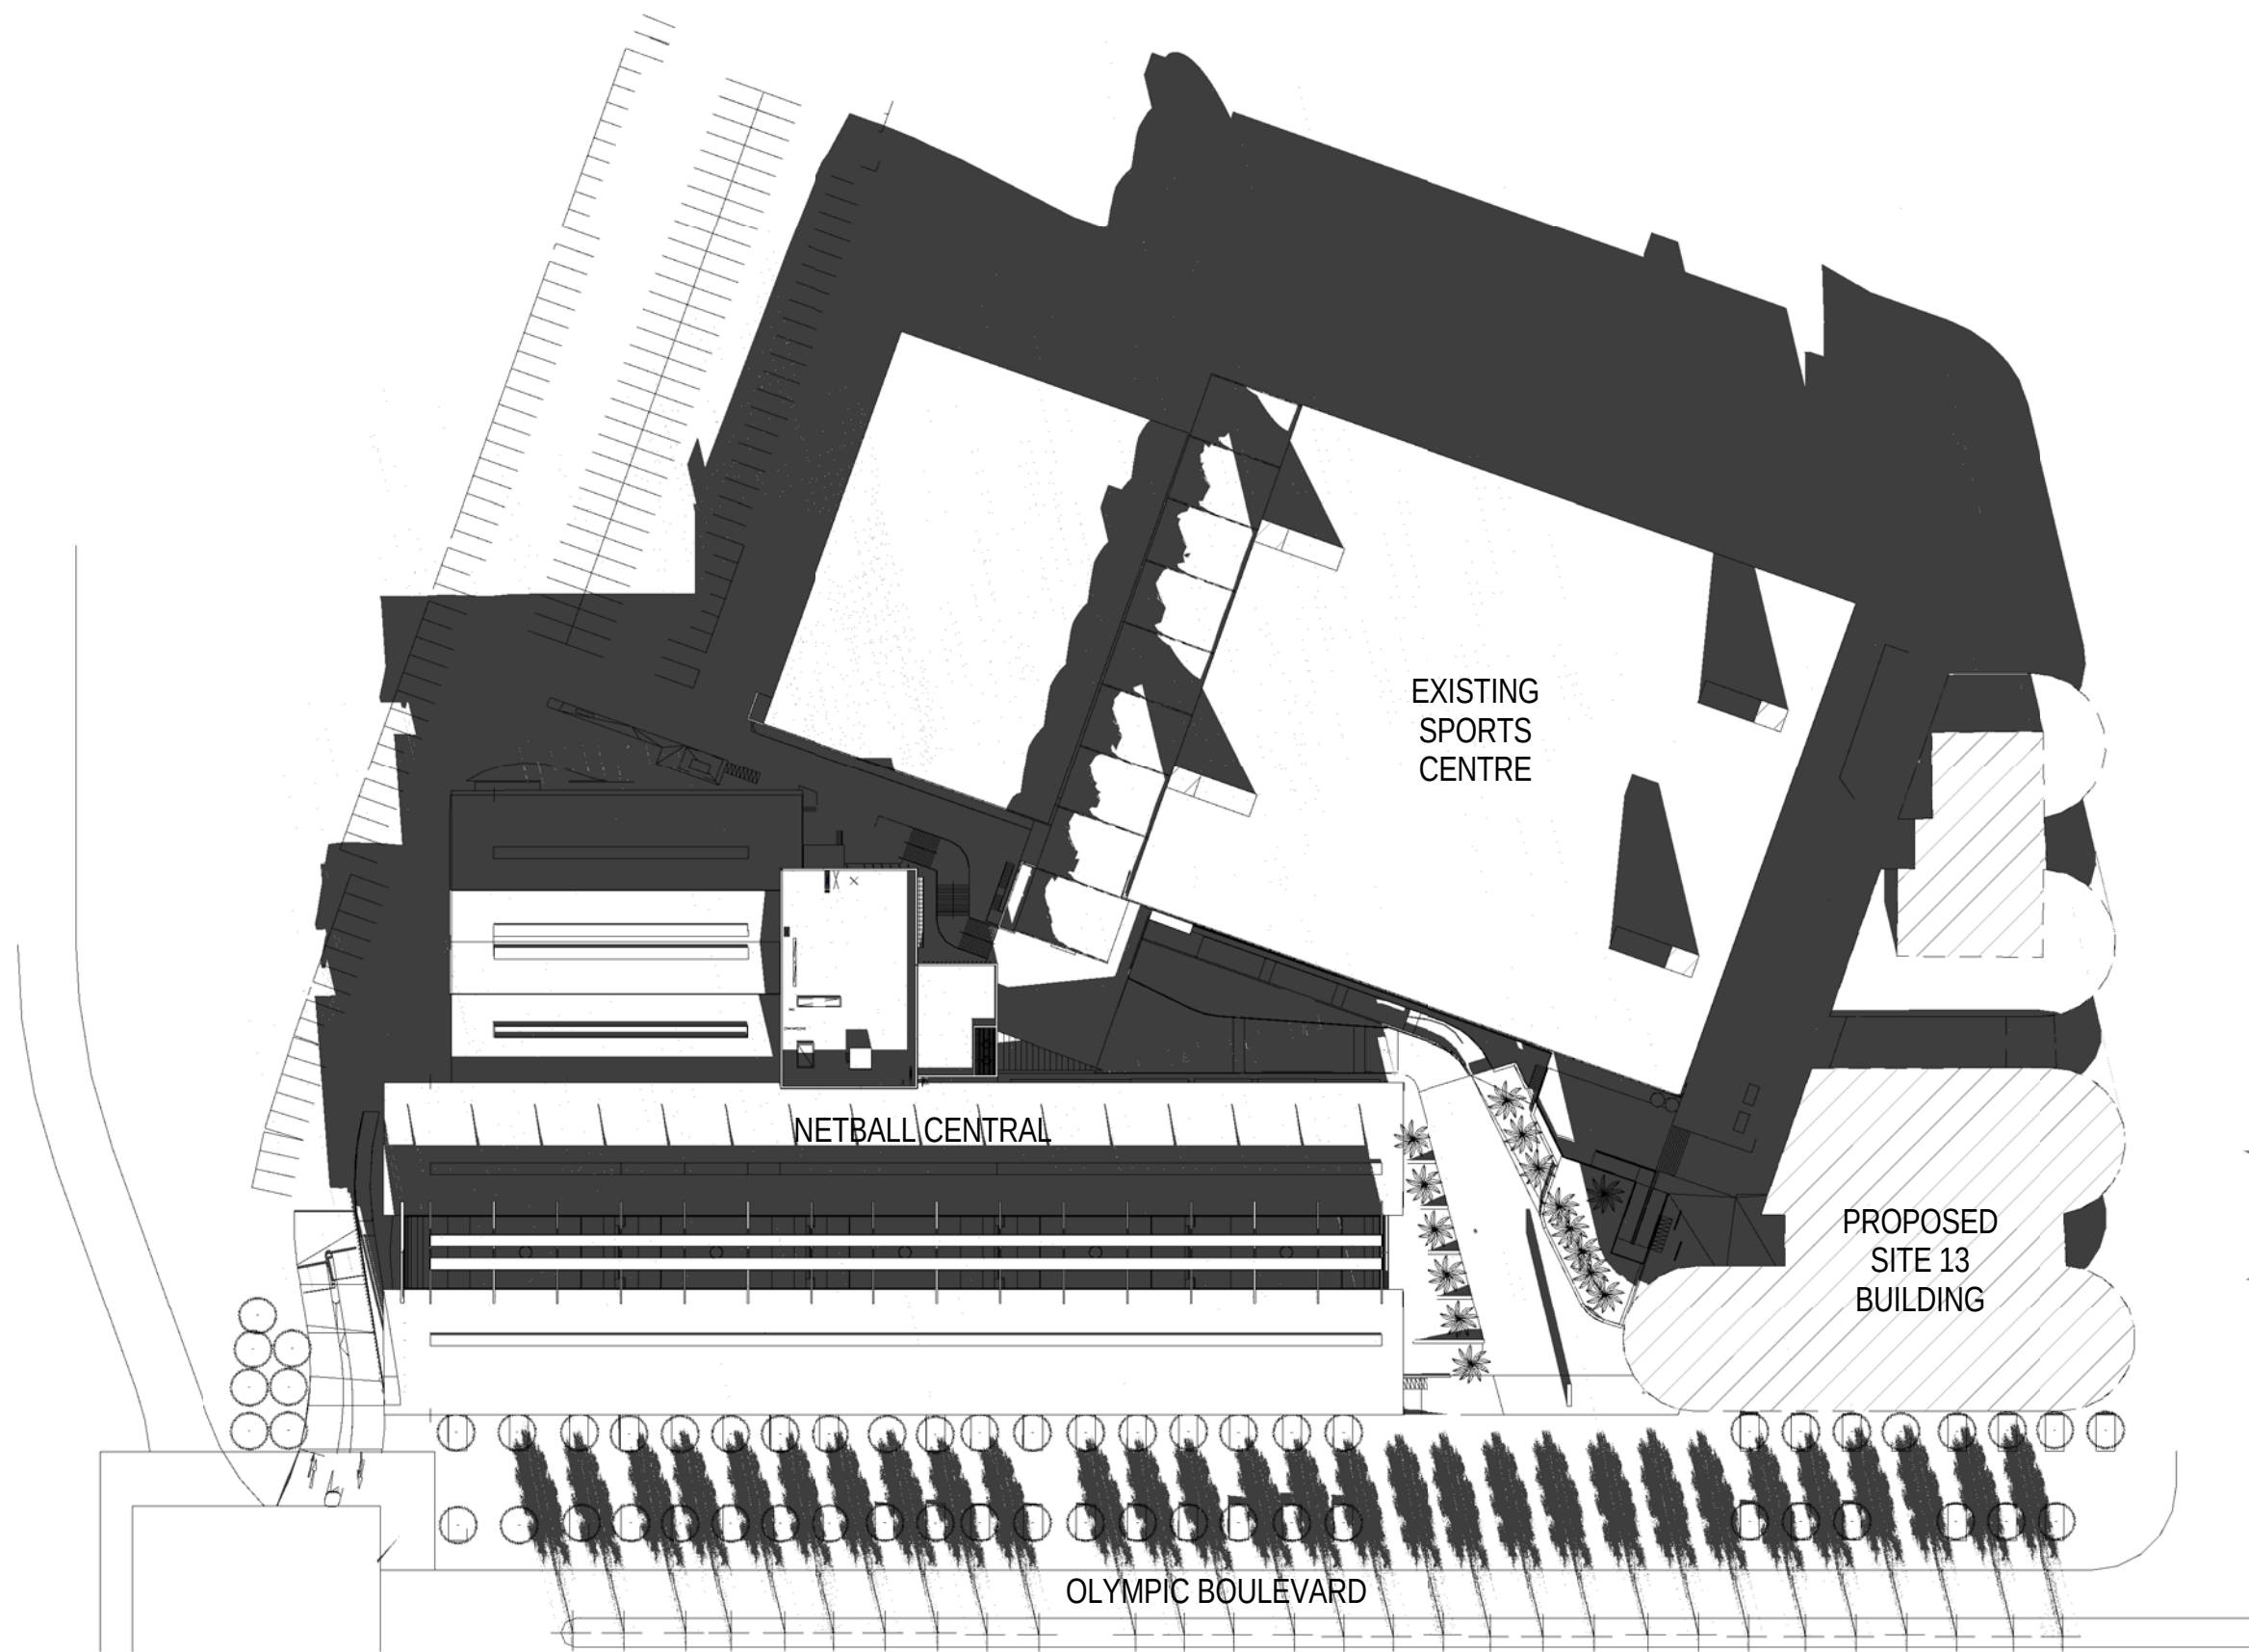

1 Shadow Diagram - 9am June 21
1:1000

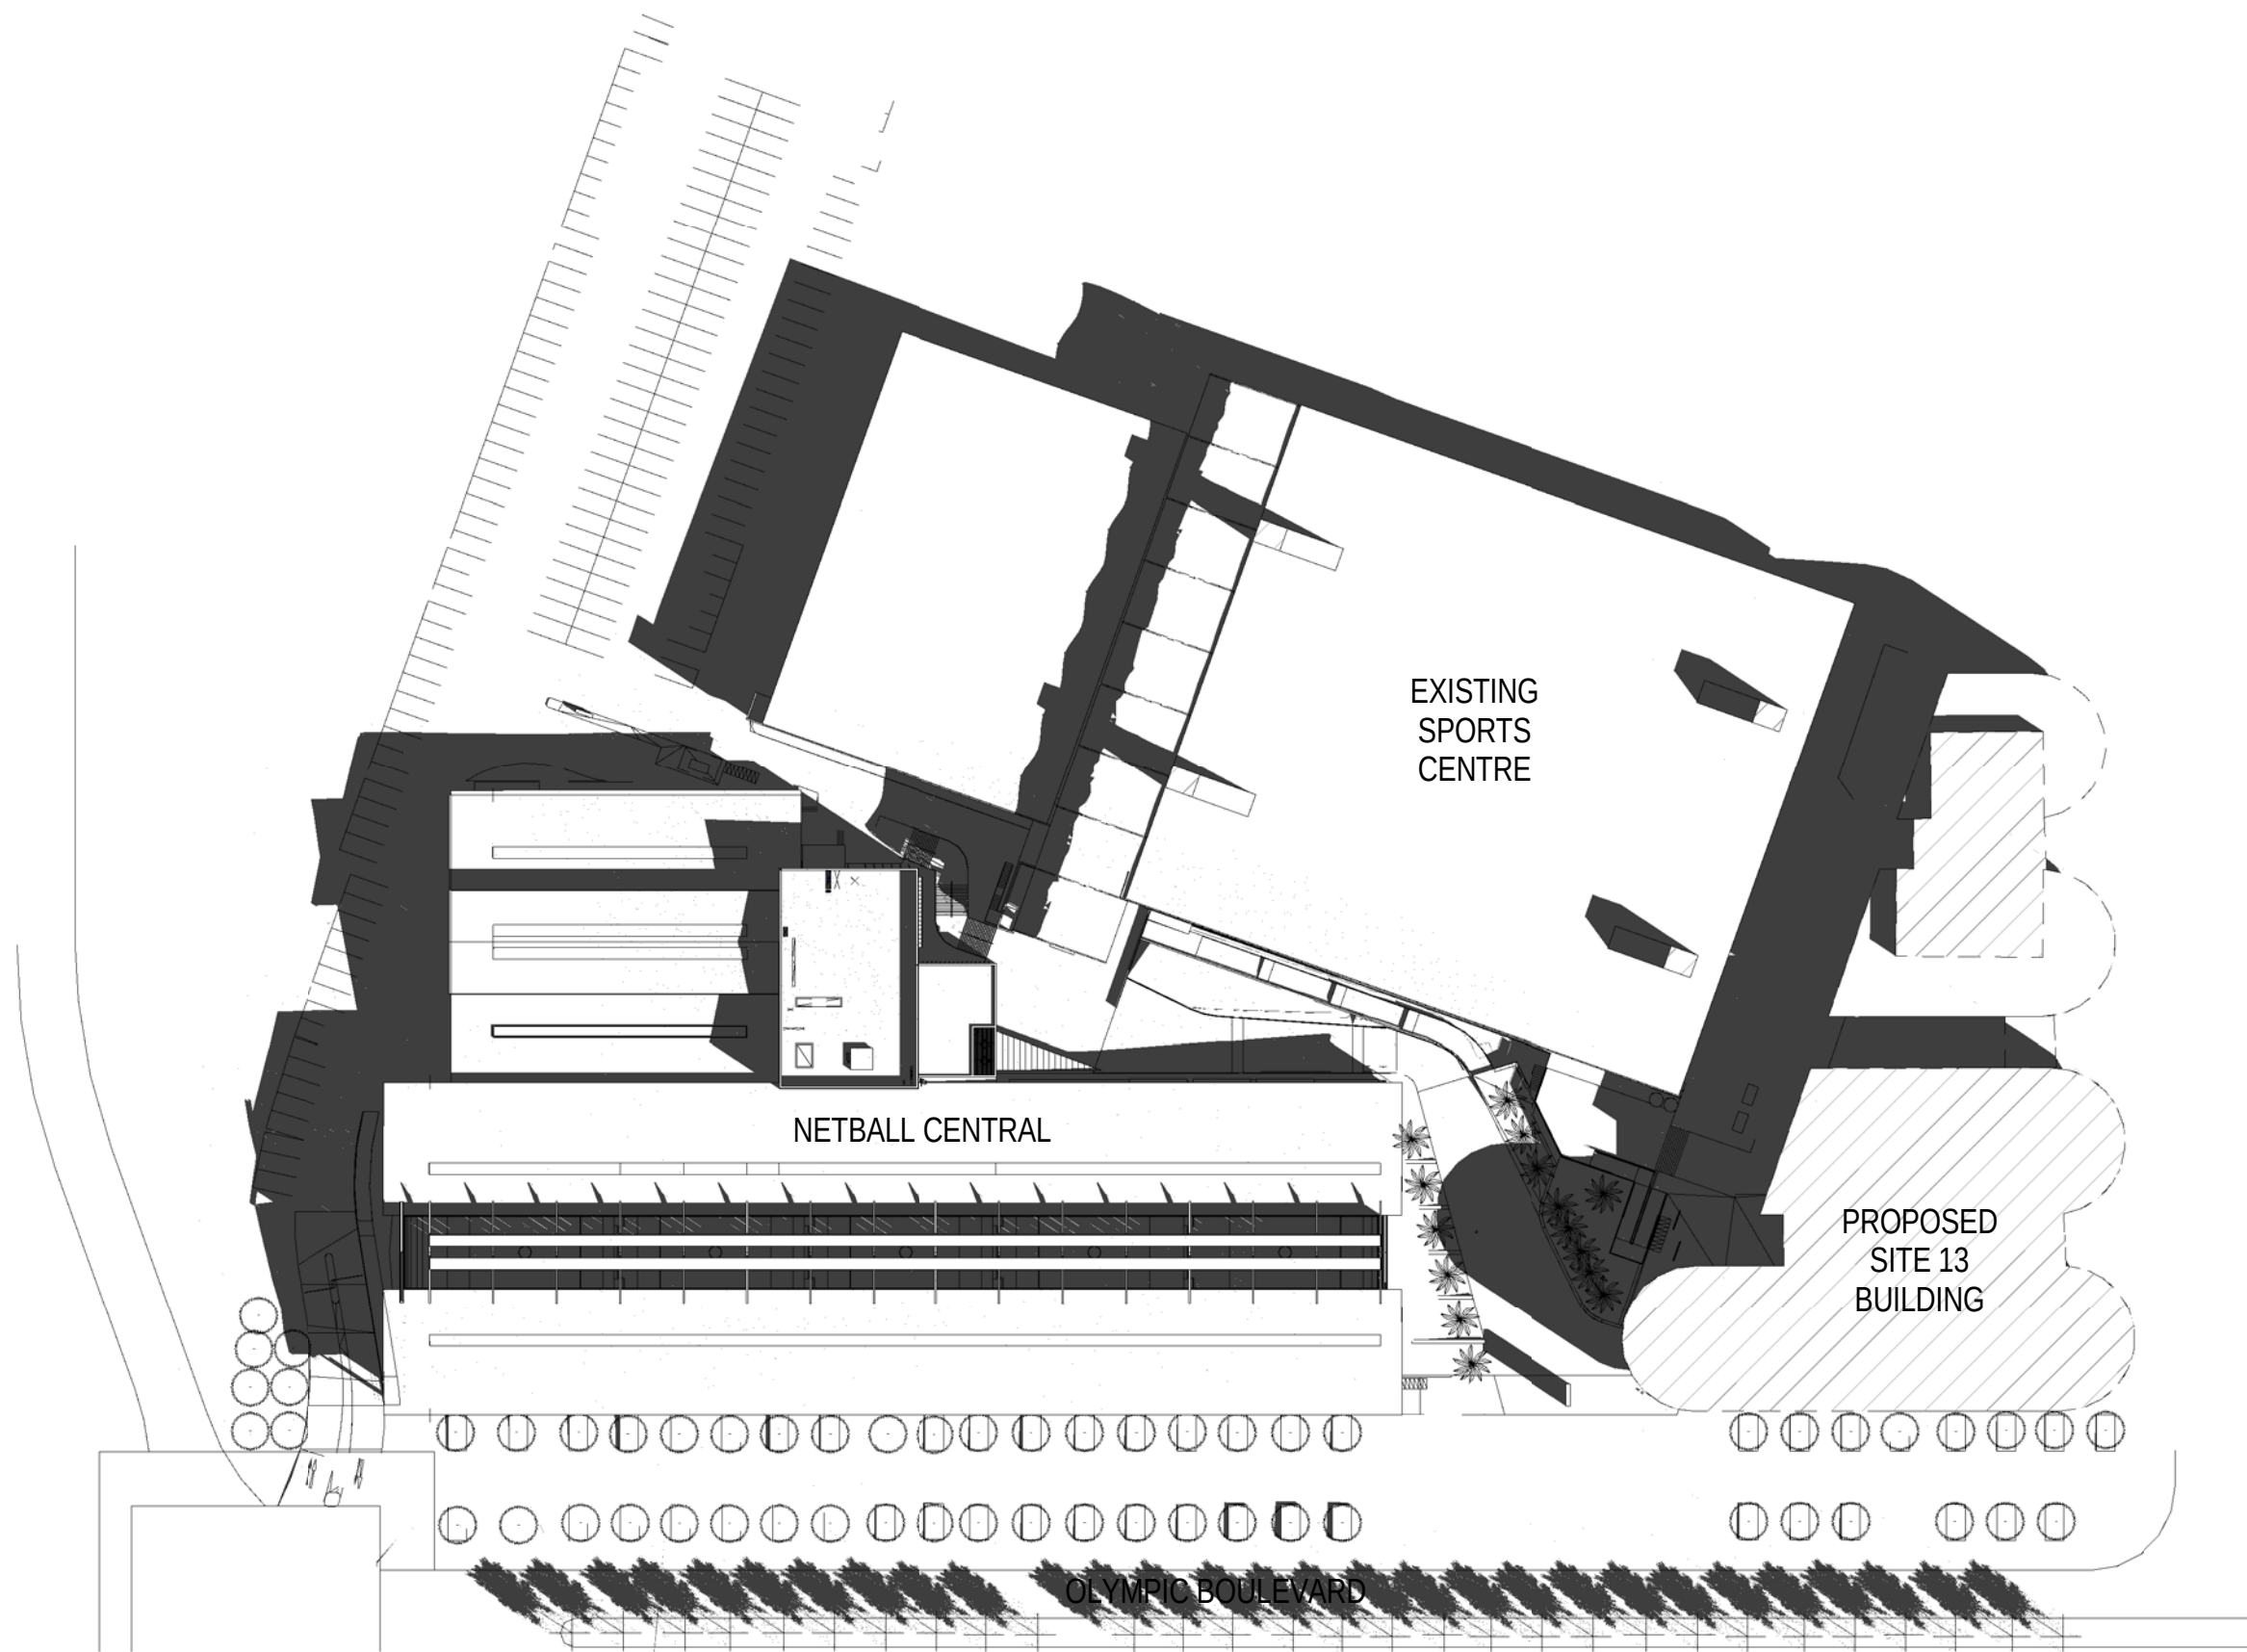

2 Shadow Diagram - 12pm June 21
1:1000

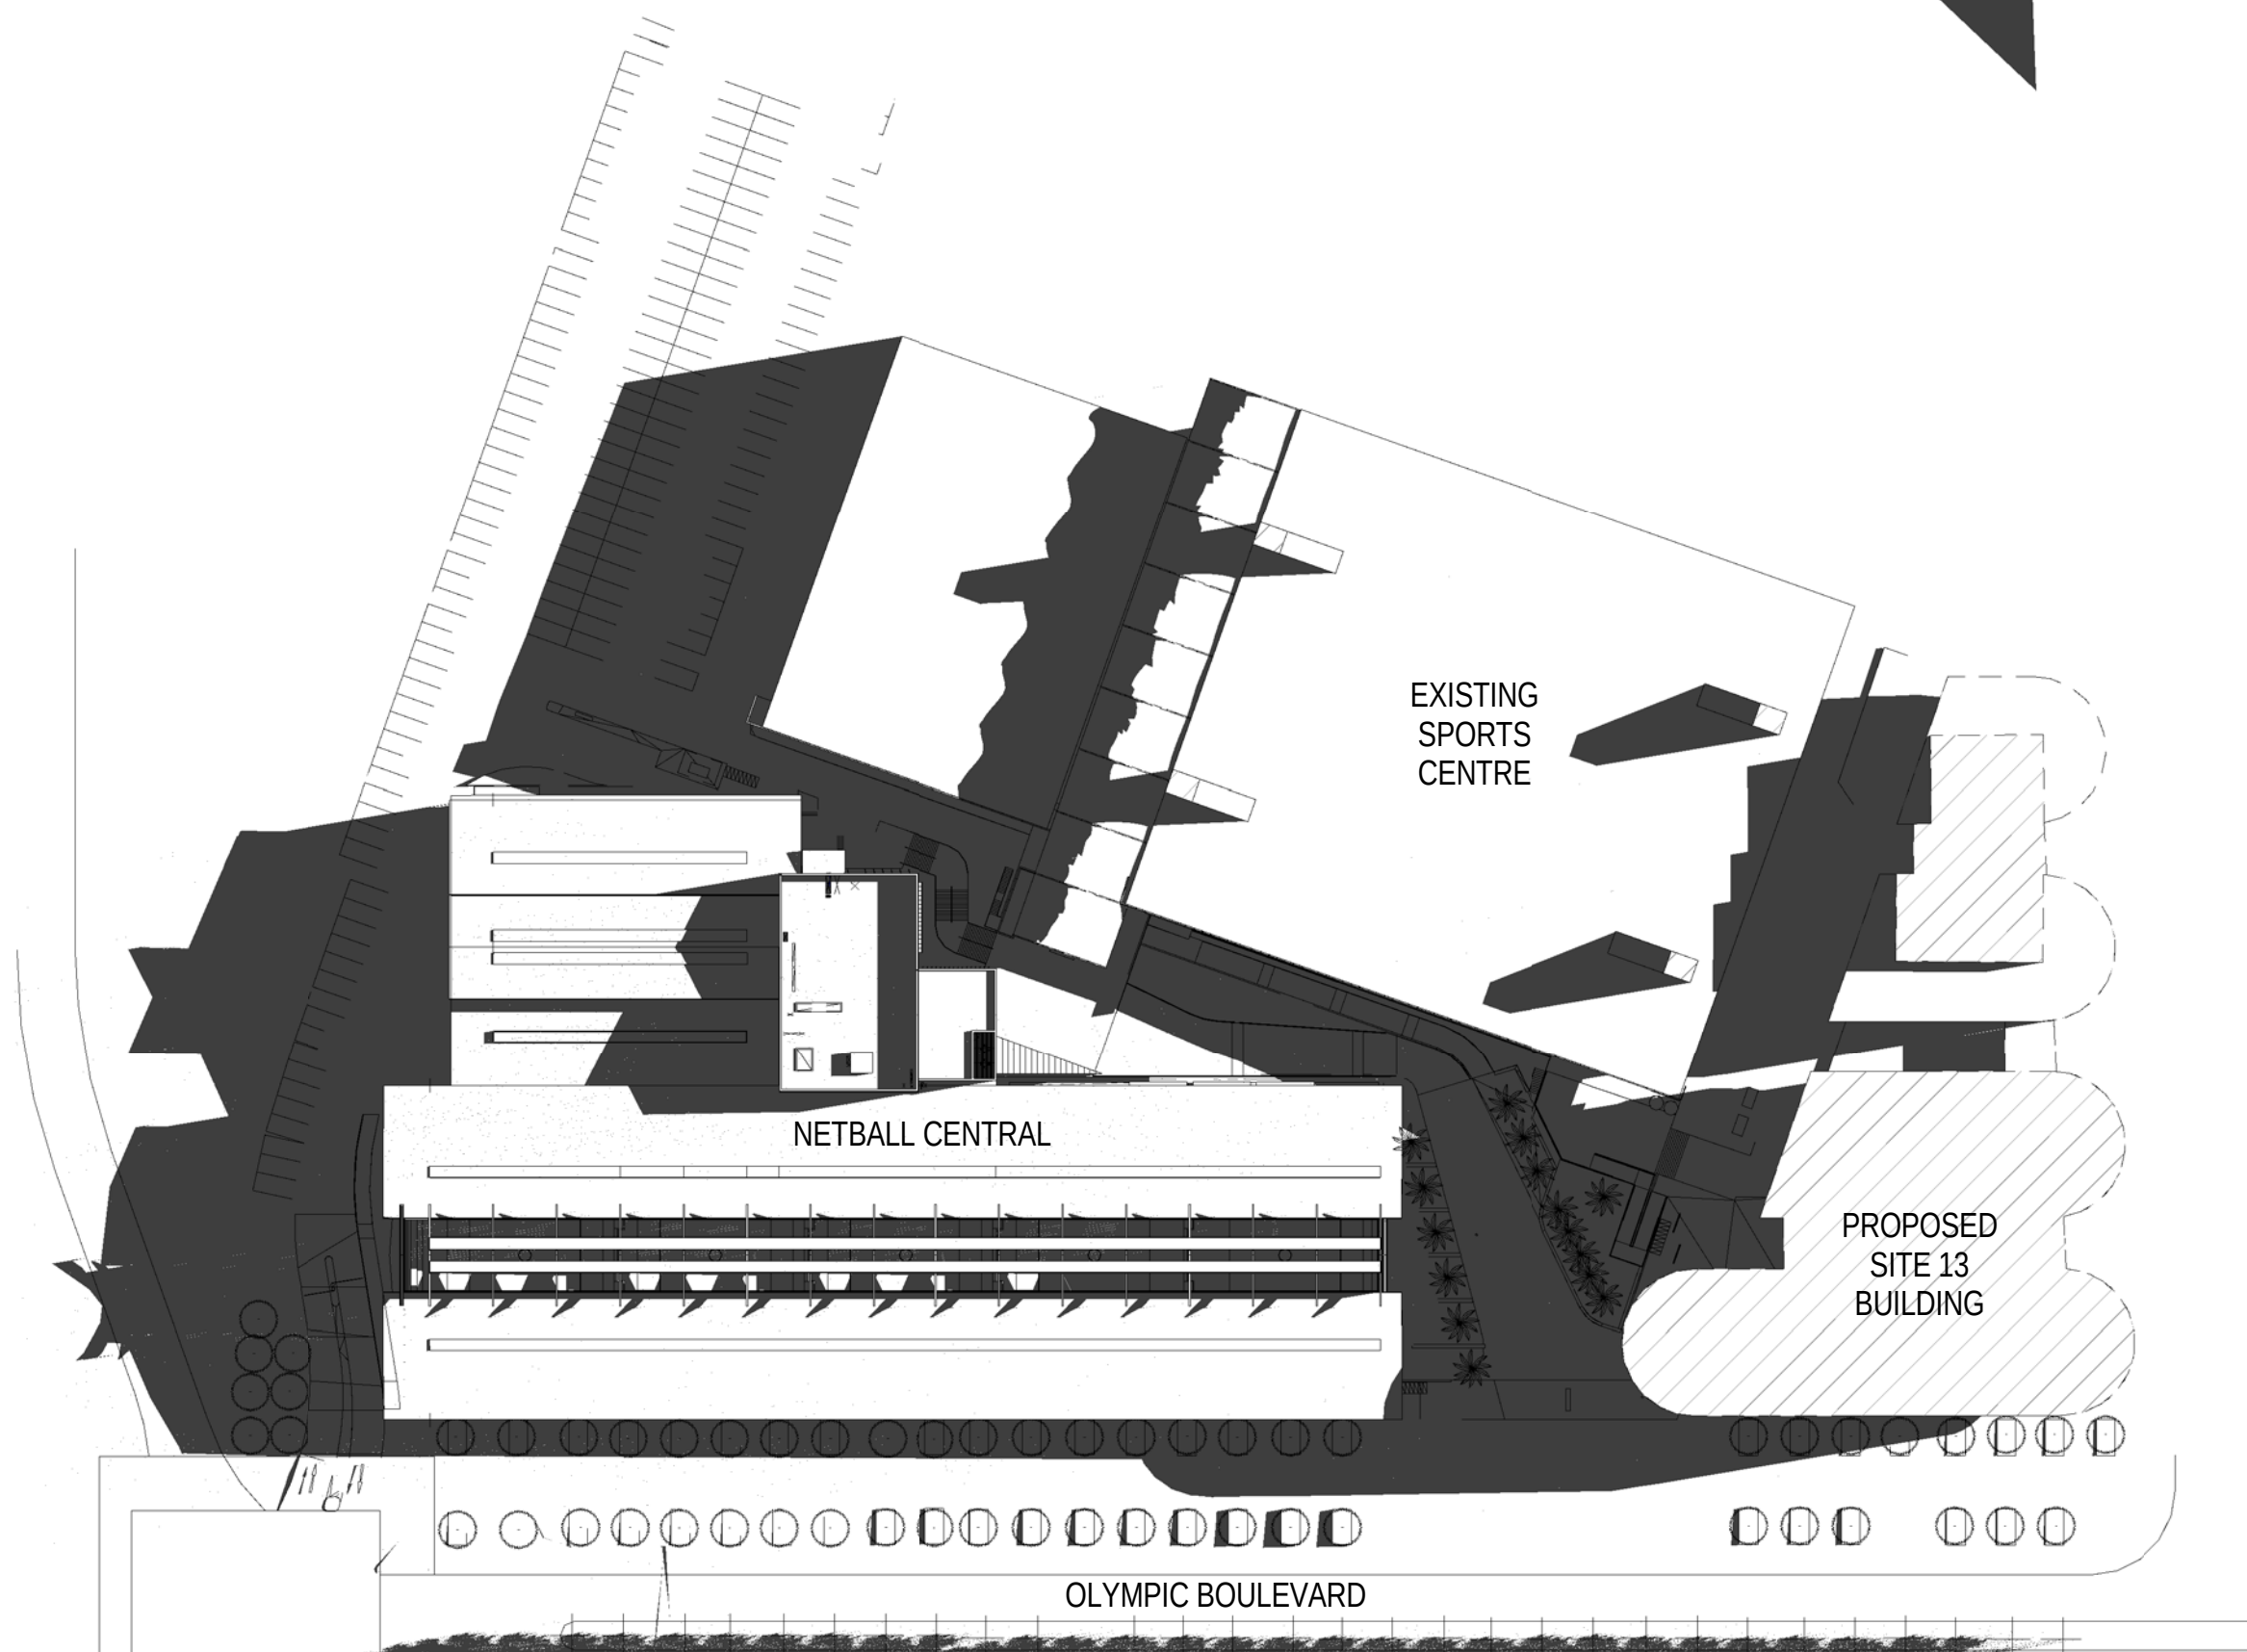

3 Shadow Diagram - 3pm June 21
1:1000

