



Rev.	Description	Date
A	Preliminary Consultant Coordination	24.04.2012
B	For Review - Co-ordination Issue Only	27.04.2012
C	Preliminary for Costing	03.05.2012
D	Preliminary - Issued For Discussion	08.05.2012
E	Preliminary - Draft Project Application	15.06.2012
F	Draft Project Application Issue	15.06.2012
G	Draft Project Application Issue	19.06.2012
H	Project Application Issue	26.06.2012

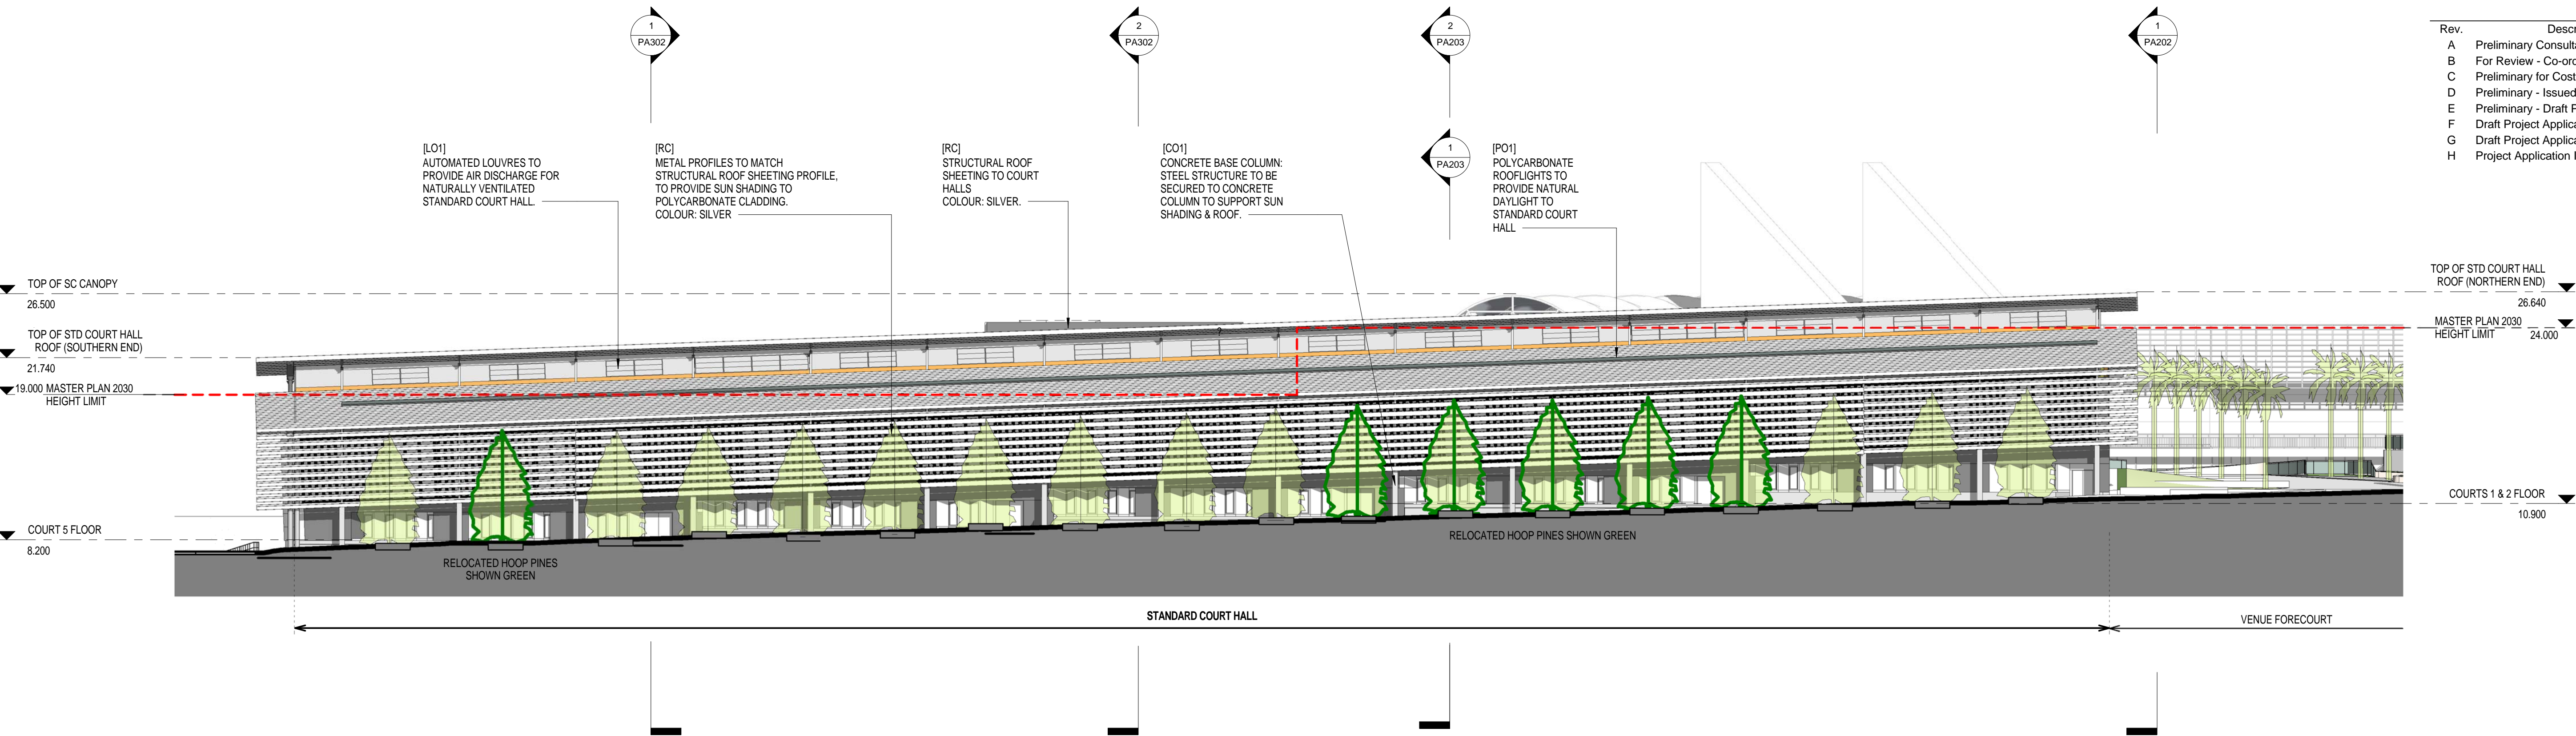

1 Olympic Boulevard Elevation
1:250

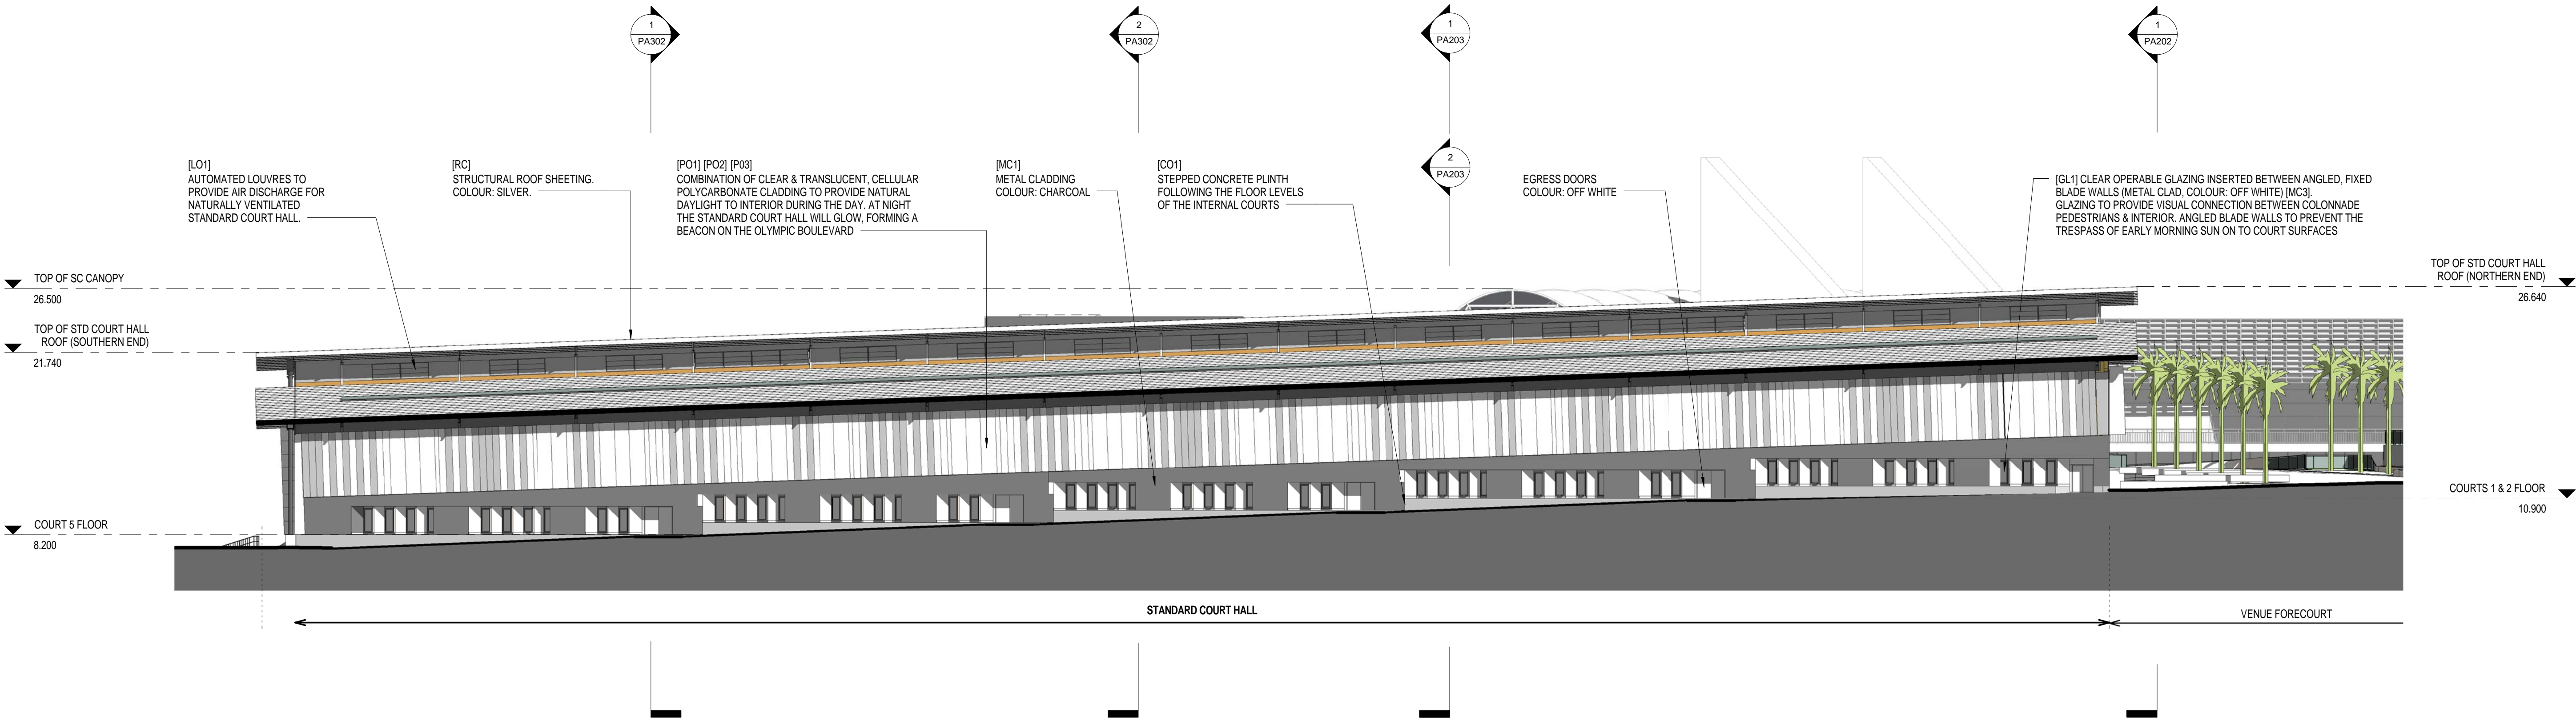

2 Section AA / Colonnade Elevation
1:250