


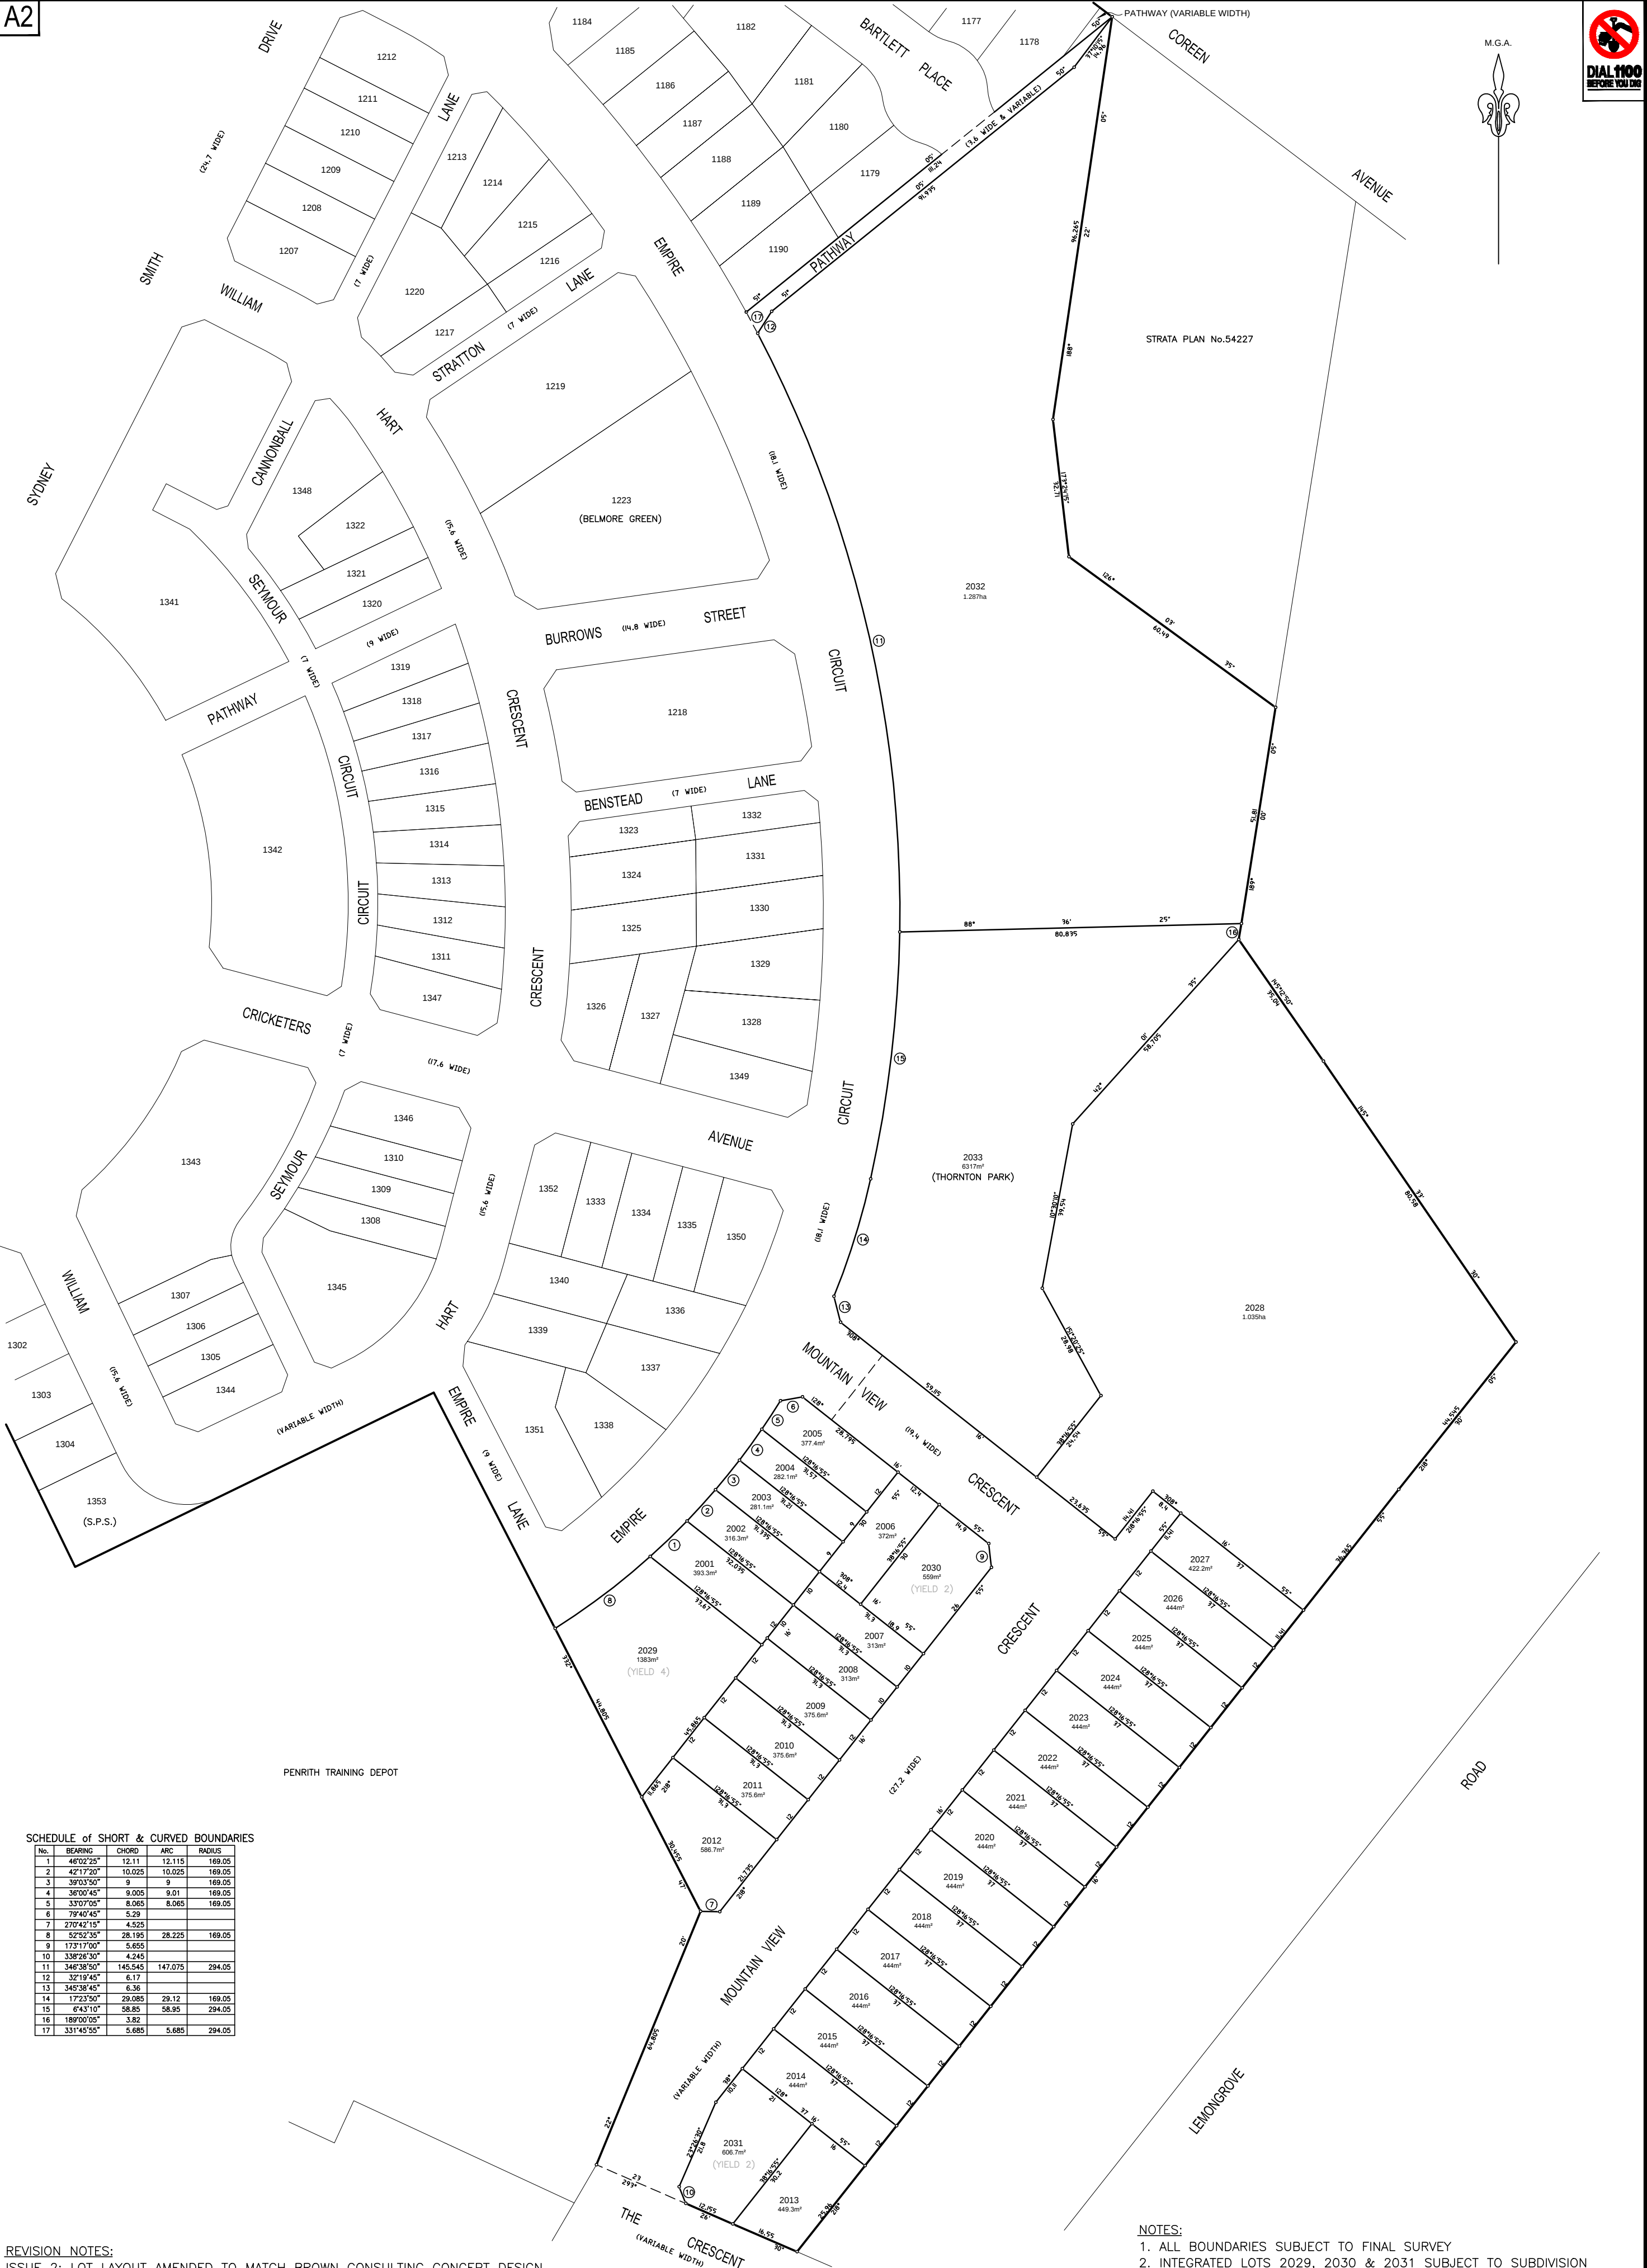

SCHEDULE of SHORT & CURVED BOUNDARIES

No.	BEARING	CHORD	ARC	RADIUS
1	46°02'25"	12.11	12.115	169.05
2	42°17'20"	10.025	10.025	169.05
3	39°03'50"	9	9	169.05
4	36°00'45"	9.025	9.01	169.05
5	33°07'05"	8.065	8.065	169.05
6	29°40'45"	5.29		
7	27°04'21"	4.525		
8	52°52'35"	28.195	28.225	169.05
9	173°17'00"	5.655		
10	338°26'30"	4.245		
11	346°38'50"	145.545	147.075	294.05
12	32°19'45"	6.17		
13	345°38'45"	6.36		
14	172°35'50"	29.085	29.12	169.05
15	6°43'10"	58.85	58.95	294.05
16	189°00'05"	3.82		
17	331°45'55"	5.685	5.685	294.05

REVISION NOTES:
ISSUE 2: LOT LAYOUT AMENDED TO MATCH BROWN CONSULTING CONCEPT DESIGN

- NOTES:
1. ALL BOUNDARIES SUBJECT TO FINAL SURVEY
2. INTEGRATED LOTS 2029, 2030 & 2031 SUBJECT TO SUBDIVISION