


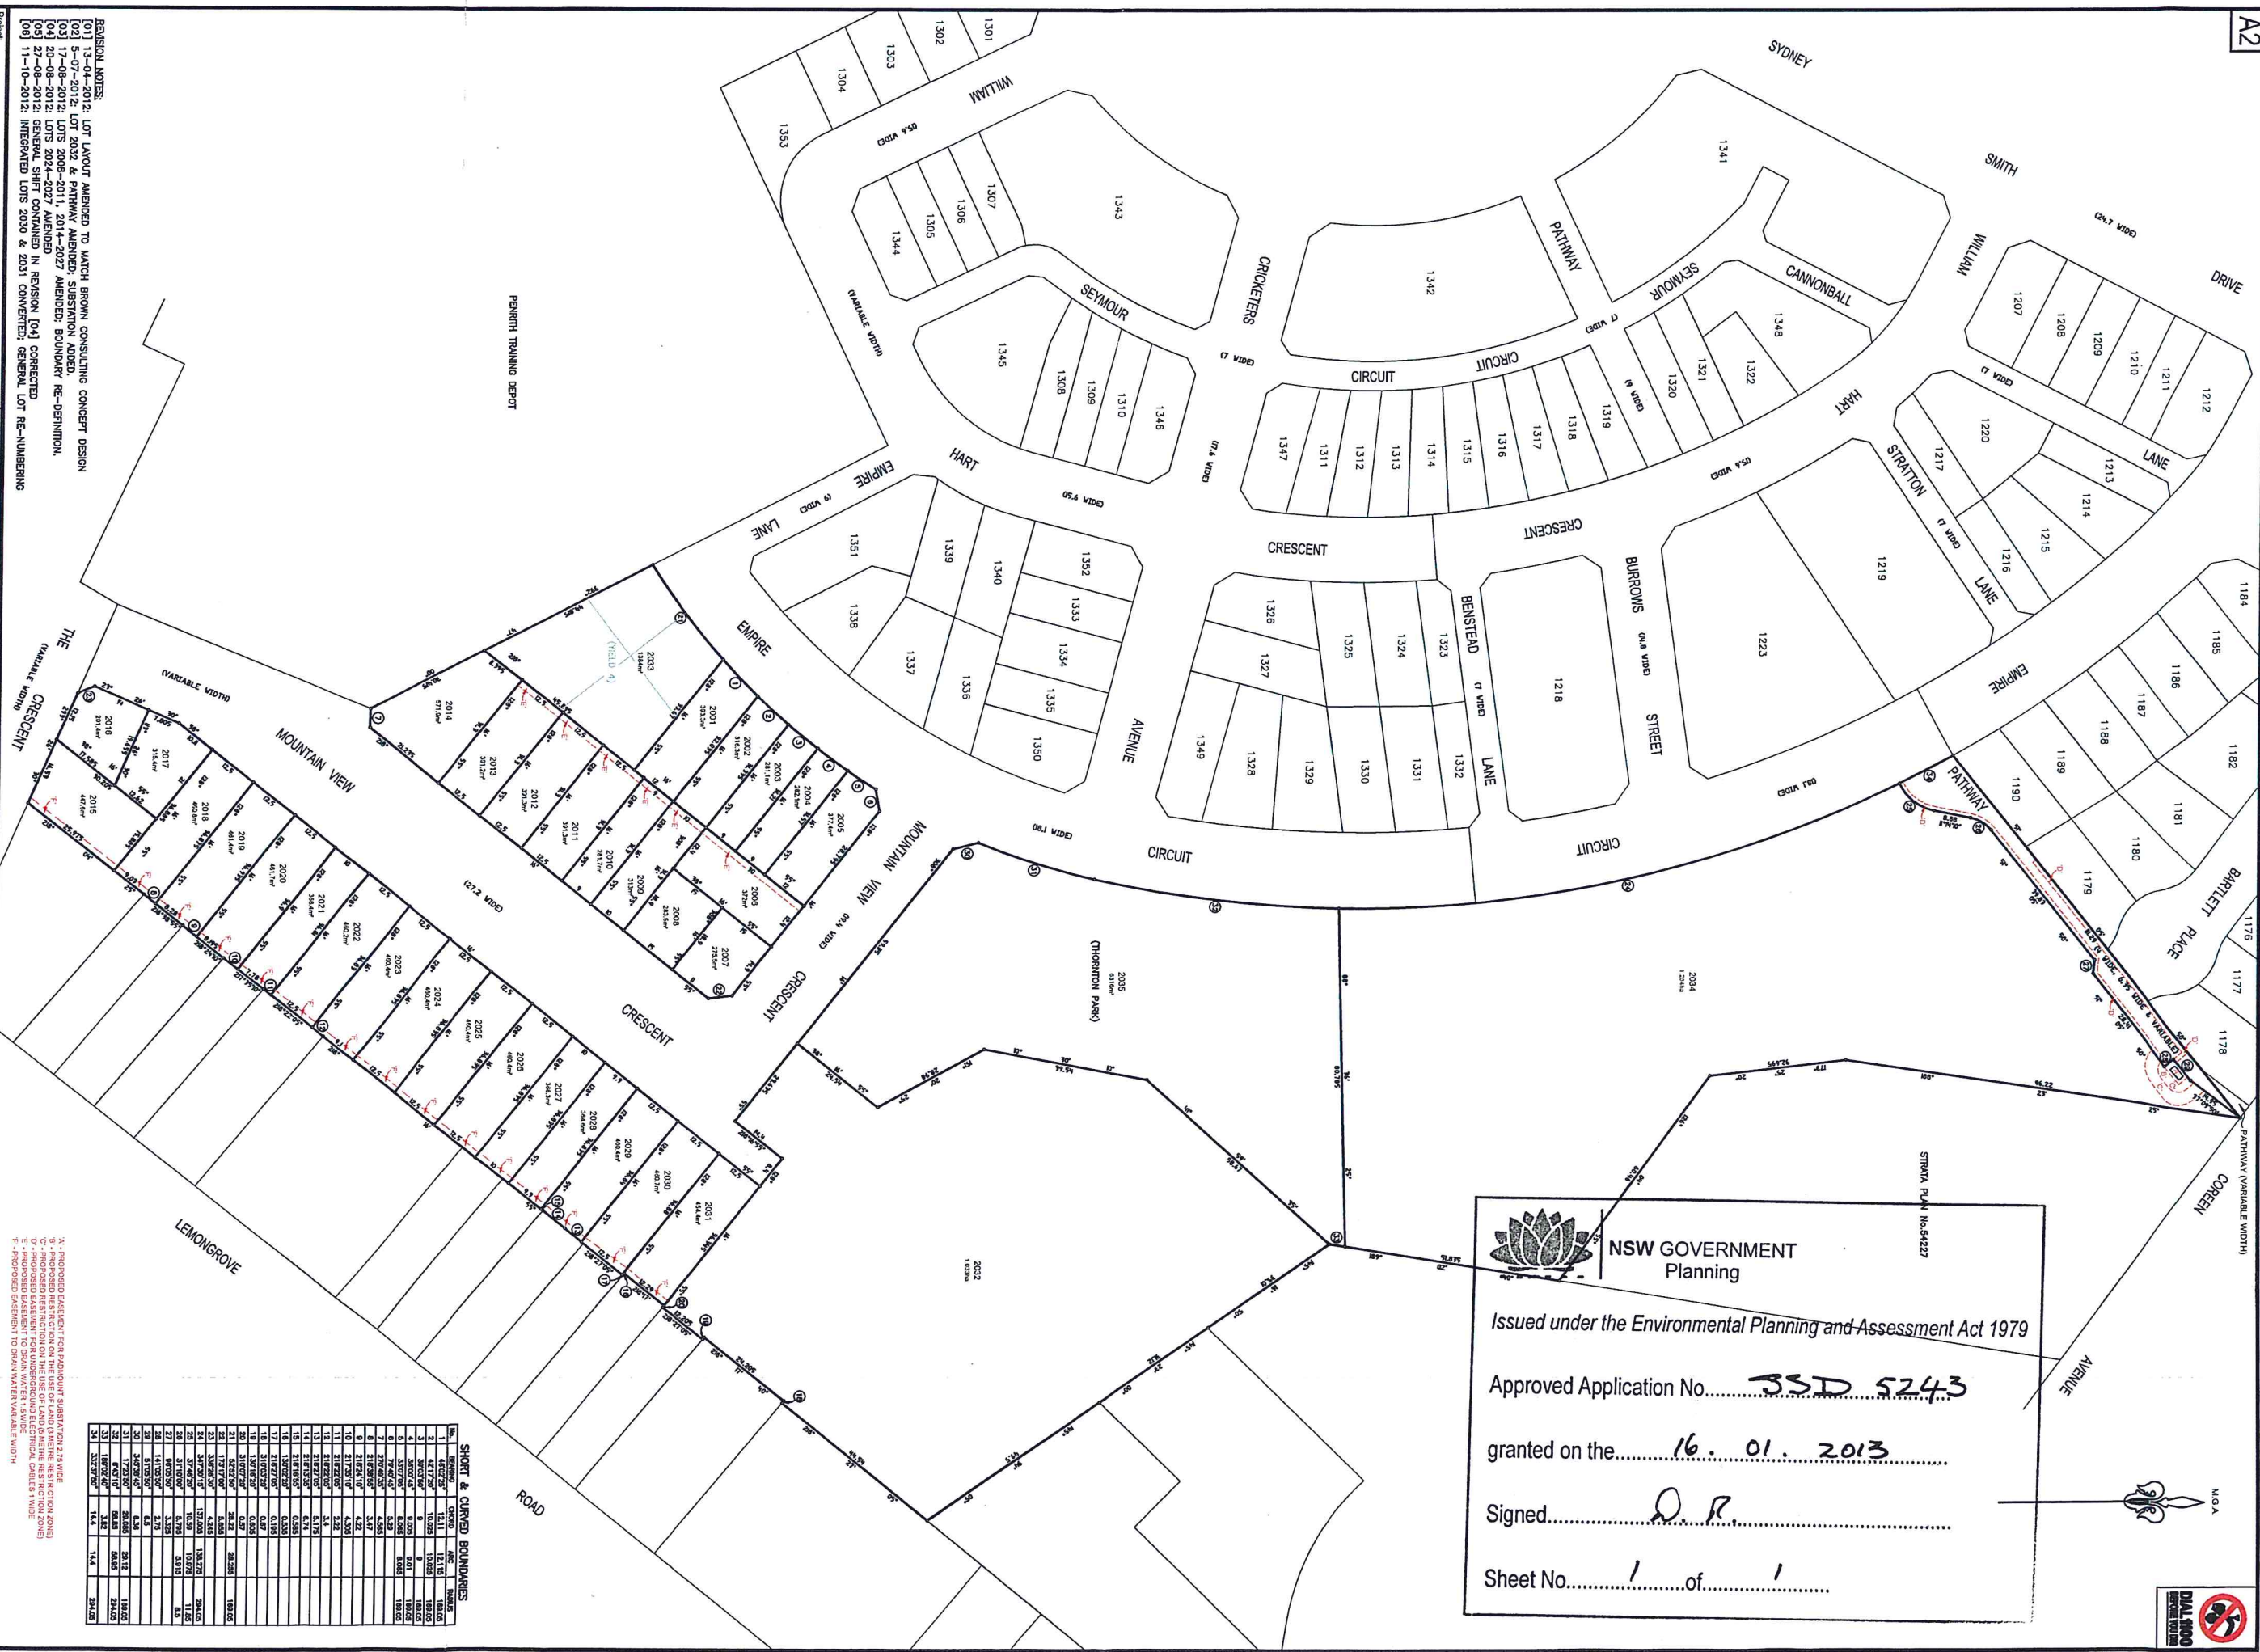

 **NSW GOVERNMENT Planning**

Issued under the Environmental Planning and Assessment Act 1979

Approved Application No..... 3SD 5243

granted on the..... 16. 01. 2013

Signed..... D.R.

Sheet No..... 1 of 1

SHORT & CURVED BOUNDARIES

NO.	BEARING	CHORD	ARC	POINTS
1	44°02'25"	12.11	12.115	188.05
REVISION NOTES:

- [01] 13-04-2012: LOT LAYOUT AMENDED TO MATCH BROWN CONSULTING CONCEPT DESIGN
- [06] 11-10-2012: INTEGRATED LOTS 2030 & 2031 CONVERTED: GENERAL LOT RE-NUMBERING

STAGE 2A - PLAN OF PROPOSED SUBDIVISION

NORTH PENRITH:

Scale: 1:1000@ A2

Date: 28/02/2012

Drawn: N/A

Proj Mgr: DB

UD: R/L

Principal: **LANDCOM**

Contract Ref: ...

Project: **CHIC & RHODES**

CHIC & RHODES SURVEYORS PLANNERS CIVIL & STRUCTURAL ENGINEERS

ABN 77 650 209 991

Level 4, Suite 400

16-18 Cambridge St

EPING NSW 2121

PO Box 233

EPING NSW 1710

ACN 050 209 991

DX 4408 EPING

Tel: 9899-1865

Fax: 9899-2241

reception@chicrhodes.com.au

www.chicrhodes.com.au

© Chic & Rhodes

Sheet No: 1 of 1

Out: 072-10

Rev: 072101.251061