



**NOTES:**  
 COPYRIGHT © ALL RIGHTS RESERVED. THIS DRAWING MAY NOT BE REPRODUCED OR TRANSMITTED IN ANY FORM OR BY ANY MEANS IN PART OR IN WHOLE WITHOUT PERMISSION OF MORRIS BRAY MARTIN OLLMANN PTY LTD.  
 ALL LEVELS AND DIMENSIONS TO BE VERIFIED PRIOR TO COMMENCEMENT OF WORK.  
 USE FIGURED DIMENSIONS ONLY. DO NOT SCALE.  
 ALL WORK TO COMPLY WITH CURRENT REGULATIONS AND S.A. STANDARDS.

NO.	REVISION/DATE	REVISION / ISSUE DETAILS
F	MS 06.02.14	Approval
E	MS 24.01.14	Approval
D	MS 21.10.13	Information
C	MS 25.01.13	Information
B	MS 25.05.13	Information
A	MS 22.05.13	Information

NO.	REVISION/DATE	REVISION / ISSUE DETAILS
F	MS 06.02.14	Approval
E	MS 24.01.14	Approval
D	MS 21.10.13	Information
C	MS 25.01.13	Information
B	MS 25.05.13	Information
A	MS 22.05.13	Information

**ARCHITECTS**  
**MBMO**  
 MORRIS BRAY MARTIN OLLMANN  

**CLIENT**  
**GAZCORP PTY LTD**  
 STREET ADDRESS  
 SUBURB STATE AND POSTCODE  
 PHONE: (02) 0000 0000  
 FAX: (02) 0000 0000  
 EMAIL: email address

**PROJECT**  
**MOMENTUM M7**  
 813-913 WALLGROVE ROAD  
 EASTERN CREEK NSW

**SCALE**  
 1:2000

**DATE**  
 6/02/2014

**DRAWN BY:** GA


**ISSUE**  
 MS

**DRAWING TITLE**  
**MASTER PLAN**

**JOB No.**  
 12026

**DRAWING NUMBER**  
 DA-001

**ISSUE**  
 F

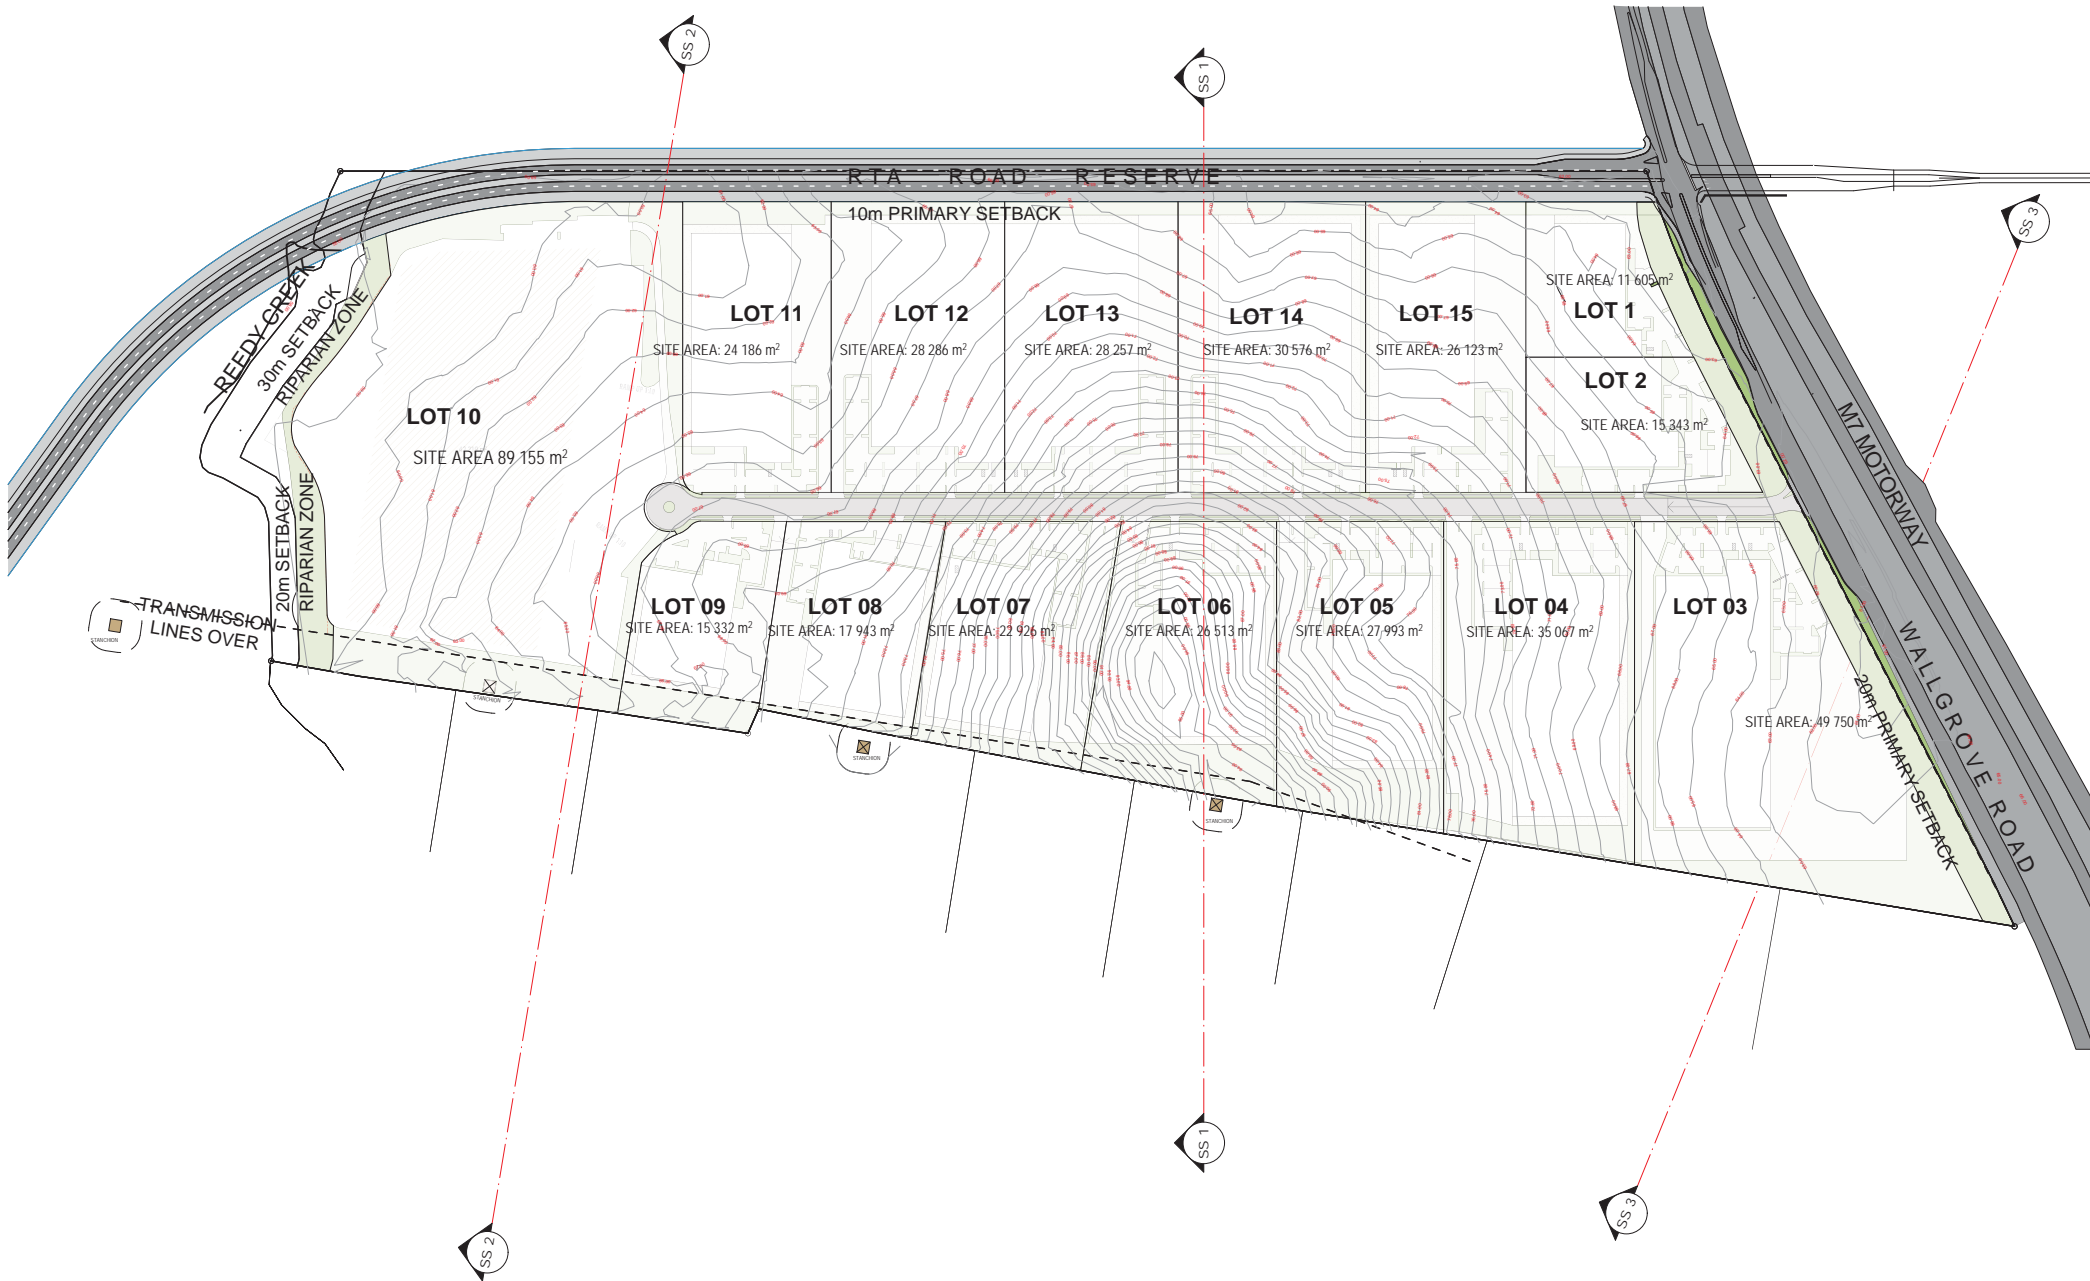

NOTES:  
 COPYRIGHT © ALL RIGHTS RESERVED. THIS DRAWING MAY NOT BE REPRODUCED OR TRANSMITTED IN ANY FORM OR BY ANY MEANS IN PART OR IN WHOLE WITHOUT PERMISSION OF MORRIS BRAY MARTIN OLLMANN PTY LTD.  
 ALL LEVELS AND DIMENSIONS TO BE VERIFIED PRIOR TO COMMENCEMENT OF WORK.  
 USE FIGURED DIMENSIONS ONLY. DO NOT SCALE.  
 ALL WORK TO COMPLY WITH CURRENT REGULATIONS AND S.A. STANDARDS.

NO.	REVISED DATE	REVISION / ISSUE DETAILS
0	S40 21.10.13	Information
1	S40 25.01.13	Information
2	S40 25.05.13	Information
3	S40 22.05.13	Information

REVISION / ISSUE DETAILS

ARCHITECTS

**MBMO**  
 MORRIS BRAY MARTIN OLLMANN  

CLIENT

GAZCORP PTY LTD

STREET ADDRESS  
 SUBURB STATE AND POSTCODE

PHONE (02) 0000 0000  
 FAX (02) 0000 0000  
 EMAIL: k.mall address

PROJECT

MOMENTUM M7  
 813-913 WALLGROVE ROAD  
 EASTERN CREEK NSW

SCALE

1:2000

DATE

@A1

DRAWN BY

GA

JOB No

12026

DRAWING TITLE

SUBDIVISION PLAN

DRAWING NUMBER

DA-002

ISSUE

D