




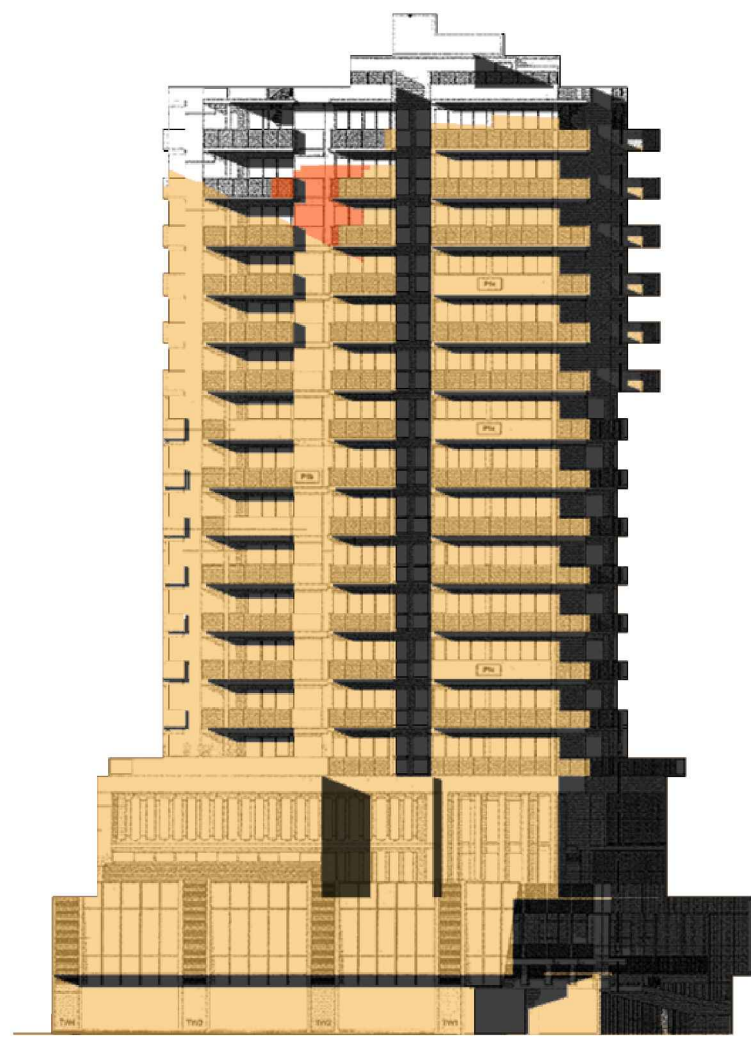


NORTH ELEVATION – JUNE 21, 9:00AM
1:500

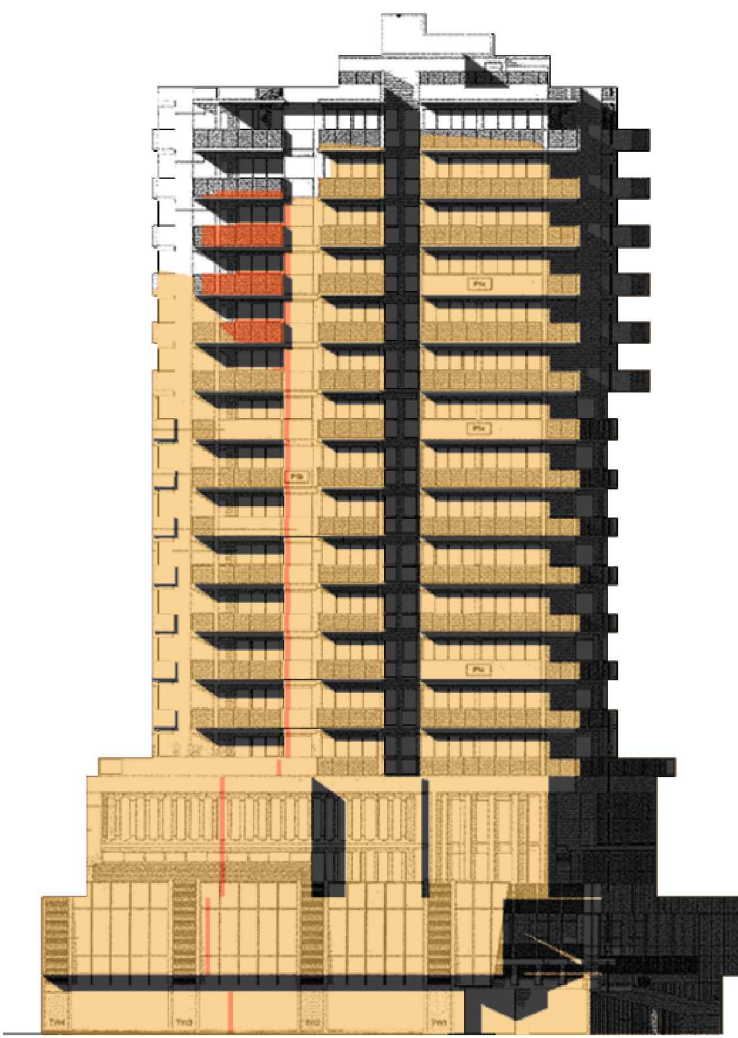


NORTH ELEVATION – JUNE 21, 9:45AM
1:500

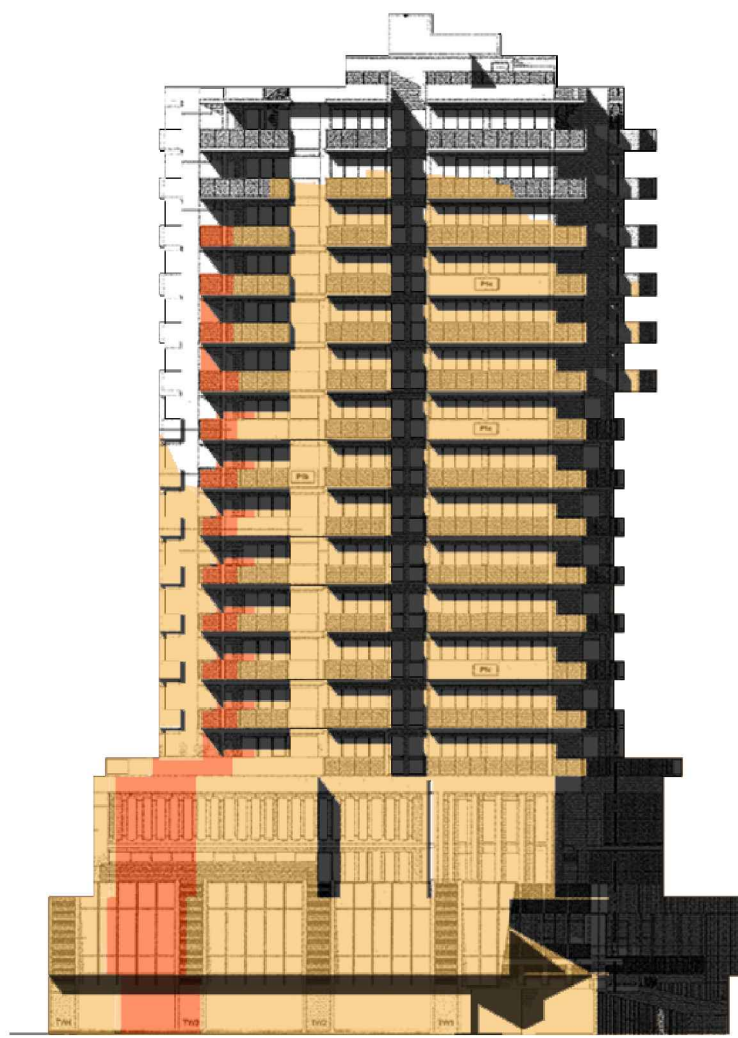

NORTH ELEVATION – JUNE 21, 10:30AM
1:250

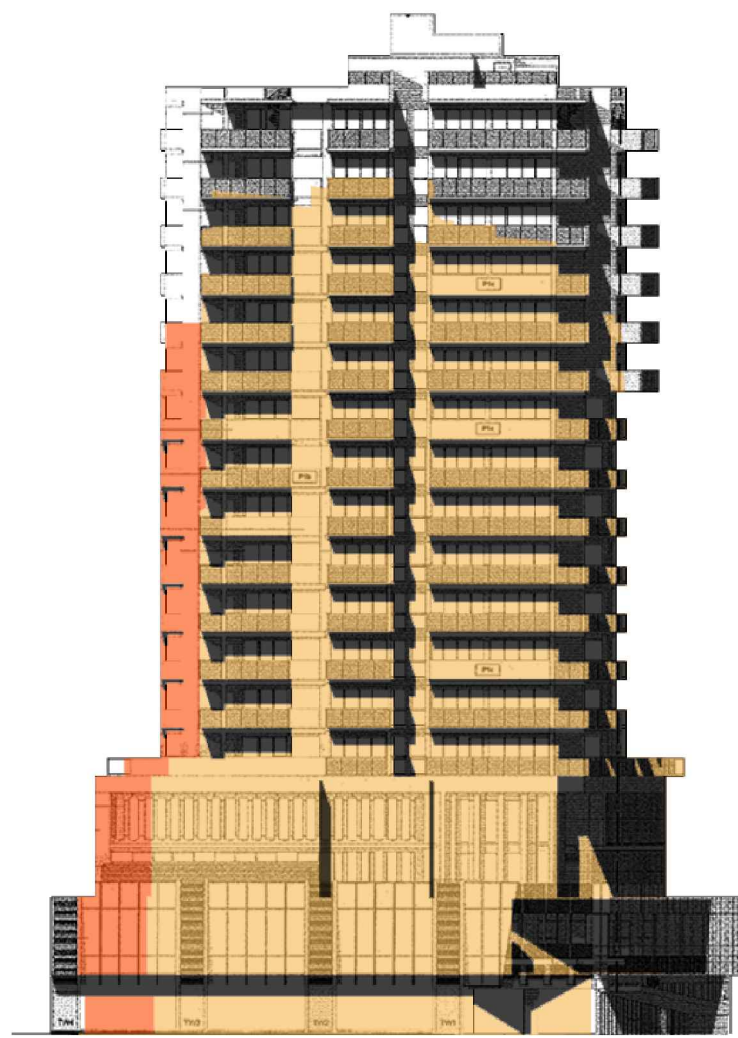

NORTH ELEVATION – JUNE 21, 11:15AM
1:250

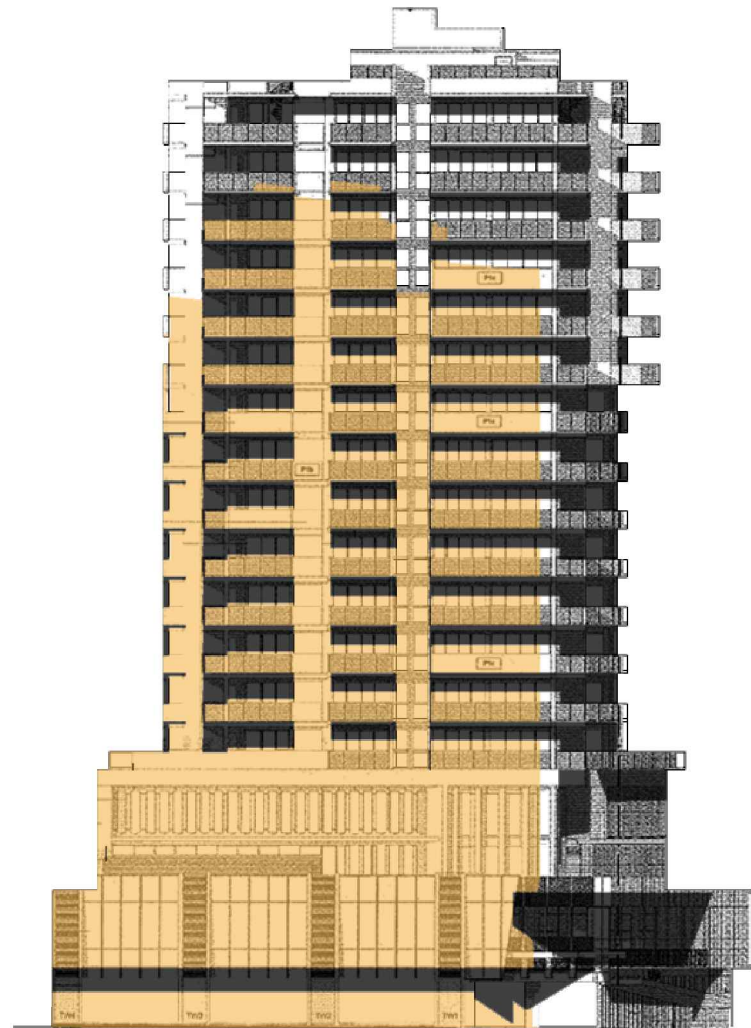


NORTH ELEVATION – JUNE 21, 12:00PM
1:250



NORTH ELEVATION – JUNE 21, 12:45PM
1:250



NORTH ELEVATION – JUNE 21, 1:30PM
1:250

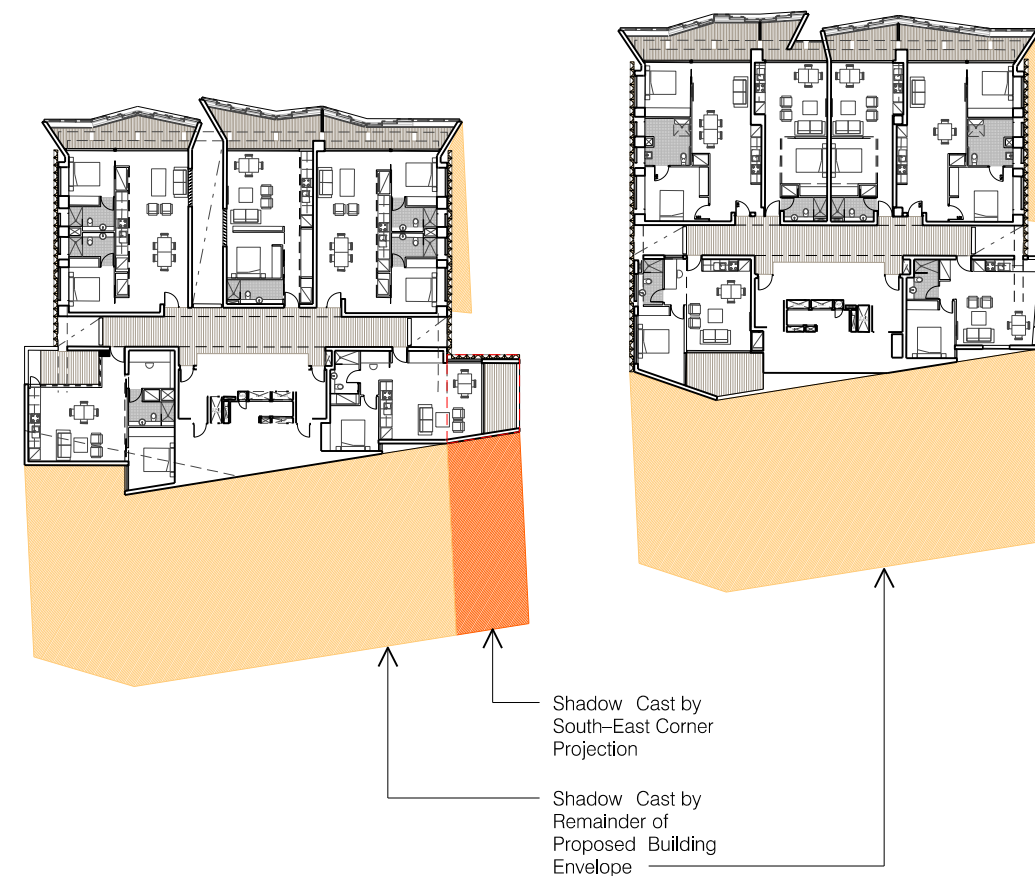

Key Plan 1:500

01
—

OVERSHADOWING ANALYSIS – 157 REDFERN STREET
1:500


FOR DA PURPOSES ONLY
NOT FOR CONSTRUCTION

Drawing Original Size

B 10/09/13 DA Issue B
A 15/02/13 DA Issue A

Revised/Date Description

© COPYRIGHT
This document is the property of Angela Candalepas and Associates Pty Ltd. This drawing shall only be used for the purpose for which it was commissioned. Unauthorised use of this drawing is prohibited.
Note: Do not scale from drawings. Figure dimensions shall take precedence over scaled dimensions. Any discrepancy shall be reported to the Architect for clarification prior to the commencement of any work.

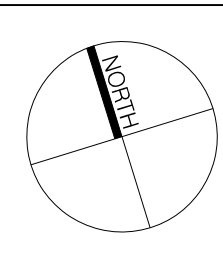

LANDSCAPE:
TERESA MOLLER & ASOCIADOS
AV. LUIS PASTEUR 5687
VITACURA SANTIAGO CHILE
T: +56 2 9150 4826

HERITAGE:
CITY PLAN HERITAGE
LEVEL 1, 364 KENT STREET
SYDNEY NSW 2000
T: 8270 3500

BCA / ACCESS:
CITY PLAN SERVICES
LEVEL 1, 364 KENT STREET
SYDNEY NSW 2000
T: 8270 3500

BASIX + ENVIRONMENTAL
ENGINEERING:
SLR CONSULTING
2 LINCOLN STREET
LANE COVE
SYDNEY NSW 2066
T: 9427 8100

STRUCTURE + BUILDING
SERVICES + ESD:
ARUP
LEVEL 10, 201 KENT STREET
SYDNEY NSW 2000
T: 9320 9320

PLANNING:
SJB PLANNING
LEVEL 2, 490 CROWN STREET
SURRY HILLS NSW 2010
T: 9380 9911

ARCHITECT:
CANDELEPAS ASSOCIATES + WENDY LEWIN

PROJECT:
1 LAWSON SQUARE, REDFERN
CLIENT:
LAWSON SQUARE PTY LTD.
SCALE:
1:2000 @ A1
DATE:
10 SEPTEMBER 2013
CAD FILE NO:
DRAWN BY:
RC,DA,AS
CHECKED 1:
AD
CHECKED 2:
APPROVED:

LEGEND
Shadow Cast by Remainder of Proposed Building Envelope
Shadow Cast by South-East Corner Projection
Buildings Own Shadows

DRAWING:
OVERSHADOWING ANALYSIS – SHEET 2
DRAWING No:
DA – 1504
JOB No:
5578
ISSUE:
B

NORTHERN ELEVATION OF 157 REDFERN STREET
TAKEN FROM DRAWING NUMBER DA300G
SHEET NUMBER 18 OF 19
APPROVED APPLICATION NUMBER MP09_0039 MOD1
GRANTED 25/02/2011