



110

D.P. 1032596

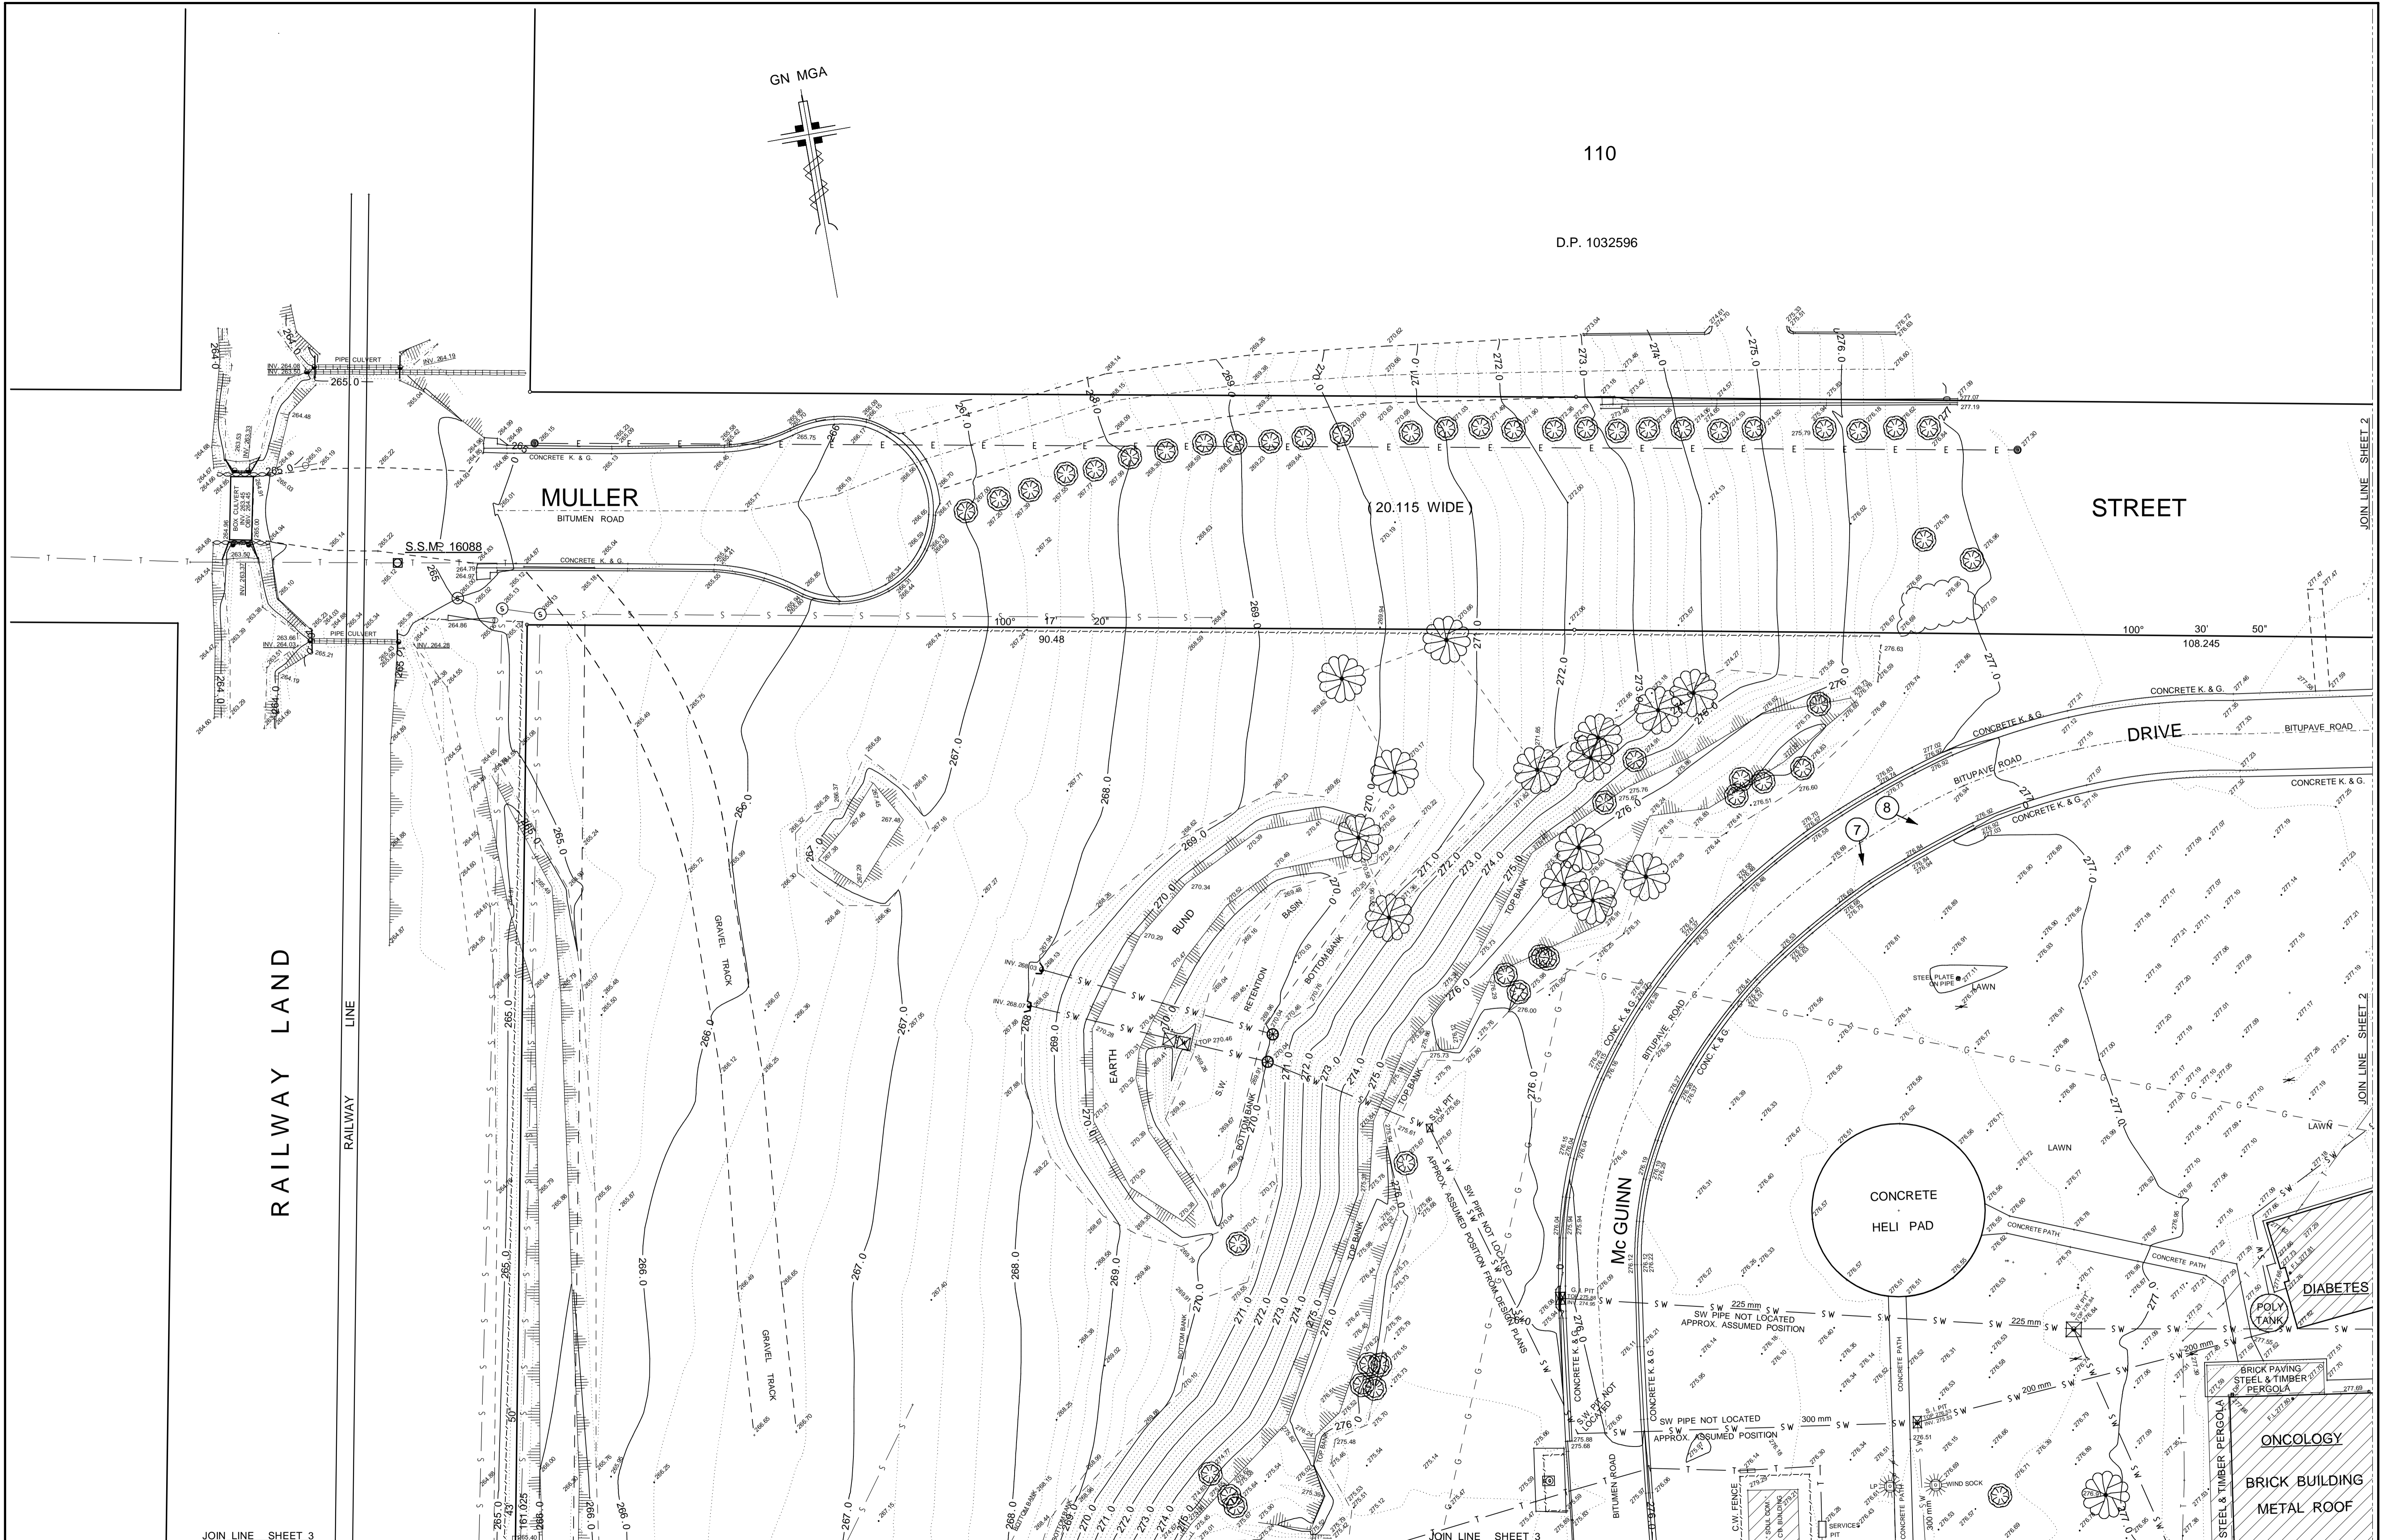

No.	Date	Amendments	App'd
1	12-03-12	First Issue	
2	04-04-12	INVERT LEVELS ADDED	

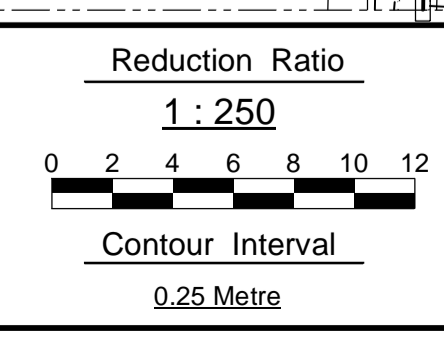

Survey	D. T. & G.A.	Checked	
Date	29-02-12	Date	
Drawn	D. T.	Datum	P. M. 25048 R. L. 272.565
Date	12-03-12		

Job File	S:\2011\11-232
Drawing File	S:\DWG 11-232 DBH SHT 1

This drawing and its contents are subject to return on demand and may not be copied or disclosed to any third party or used directly or indirectly for any purpose other than as determined in writing by Imrie, Astley & Associates.


DUBBO BASE HOSPITAL

1st Floor, 64 Talbragar Street,
Dubbo NSW 2830
P. O. Box 1274


Imrie, Astley & Associates
Land & Engineering Surveyors

G. S. Astley B. Surv.
Surveyor Registered Under The Surveying
And Spatial Information Act 2002

PLAN SHOWING CONTOURS AND DETAIL SURVEY OVER PART OF LOT 12 IN D.P. 1159243, DUBBO BASE HOSPITAL, MYALL STREET AND MULLER STREET, DUBBO			
Phone (02) 6882-4833 Fax (02) 6884-2447 Email laa@astley.com.au	Job No. 11 - 232	Sheet No. 1 No. of Sheets 6	Drawing No. DWG 11-232 DBH SHT 1 Revision 2

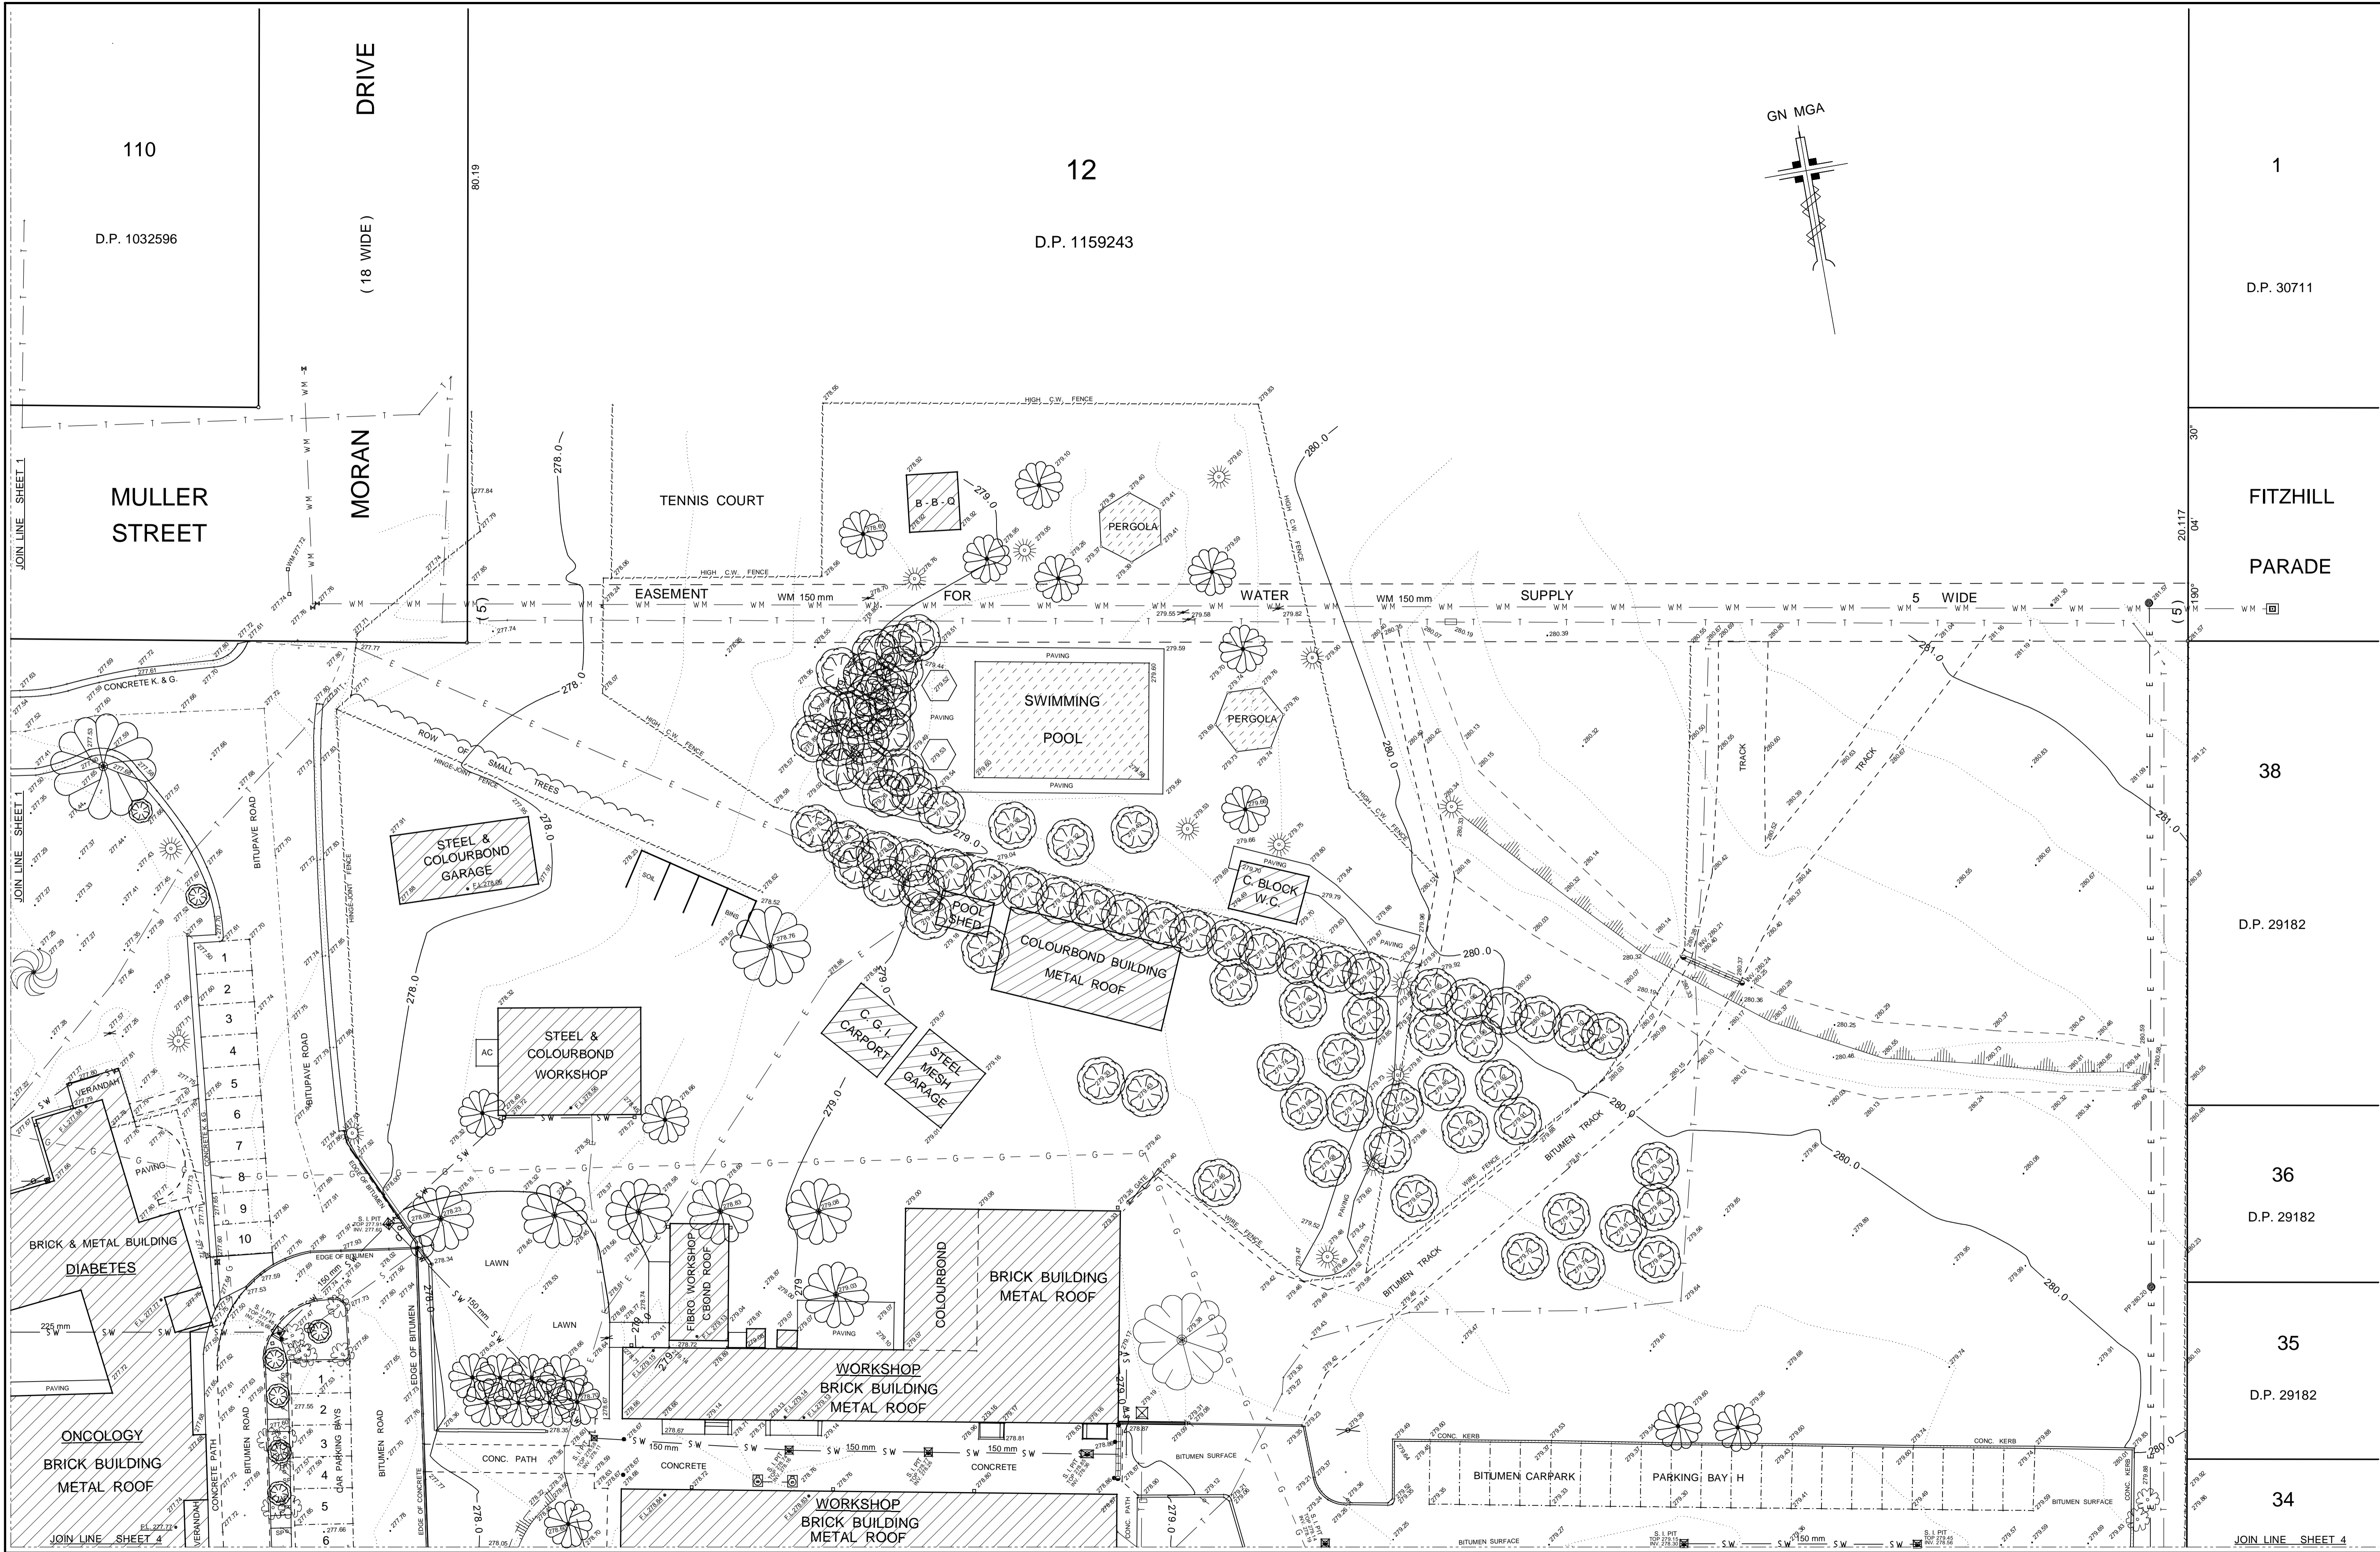

No.	Date	Amendments	App'd
1	12-03-12	First Issue	
2	04-04-12	FLOOR LEVELS ADDED & PIPE SIZE	

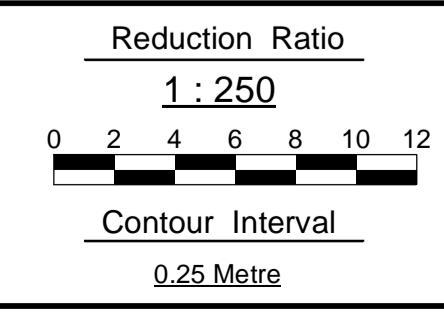

Survey	D. T. & G. A.	Checked	Job File
Date	29-02-12	Date	S:\2011\11-232
Drawn	D. T.	Datum	
Date	12-03-12	P. M. 25048	Drawing File
		R. L. 272.565	S:\DWG 11-232 DBH SHT 2

This drawing and its contents are subject to return on demand and may not be copied or disclosed to any third party or used directly or indirectly for any purpose other than as determined in writing by Imrie, Astley & Associates.

DUBBO BASE HOSPITAL

1st Floor, 64 Talbragar Street,
Dubbo NSW 2830
P. O. Box 1274

Imrie, Astley & Associates
Land & Engineering Surveyors

G. S. Astley B. Surv.
Surveyor Registered Under The Surveying
And Spatial Information Act 2002

PLAN SHOWING CONTOURS AND DETAIL SURVEY OVER PART OF LOT 12 IN D.P. 1159243, DUBBO BASE HOSPITAL, MYALL STREET AND MULLER STREET, DUBBO					
Phone (02) 6882-4833	Job No.	Sheet No.	Drawing No.	Revision	
Fax (02) 6884-2447	11 - 232	2	DWG 11-232 DBH SHT 2	2	
Email laa@astley.com.au	No. of Sheets	6			